


--- ZONING BOUNDARY

1000 QUEBEC ST. DE 405027	DATE 2000 08 01	
	DRAWN WGS	
CITY OF VANCOUVER PLANNING DEPARTMENT		

CONWAY & LYON ARCHITECTS INC.  
141-1412 BURNING WOOD RD. SUITE 101  
VANCOUVER, BC V6N 1Y1  
TEL: 604.271.1212  
WWW.CONWAYANDLYON.COM




REVISIONS  
DATE BY DESCRIPTION

CITY GATE  
MAN & MILLROSS  
VANCOUVER B.C.  
RESIDENTIAL DEVELOPMENT FOR  
HARRISON HOMES LTD.

GROUND FLOOR

DATE: 01 DEC '18  
DRAWN BY: JAC  
SCALE: 1/32" = 1'-0"  
PLOTTED: 04 APR '19  
JOB FILE: 18-00000  
JOB NUMBER: 9844

A-3.C

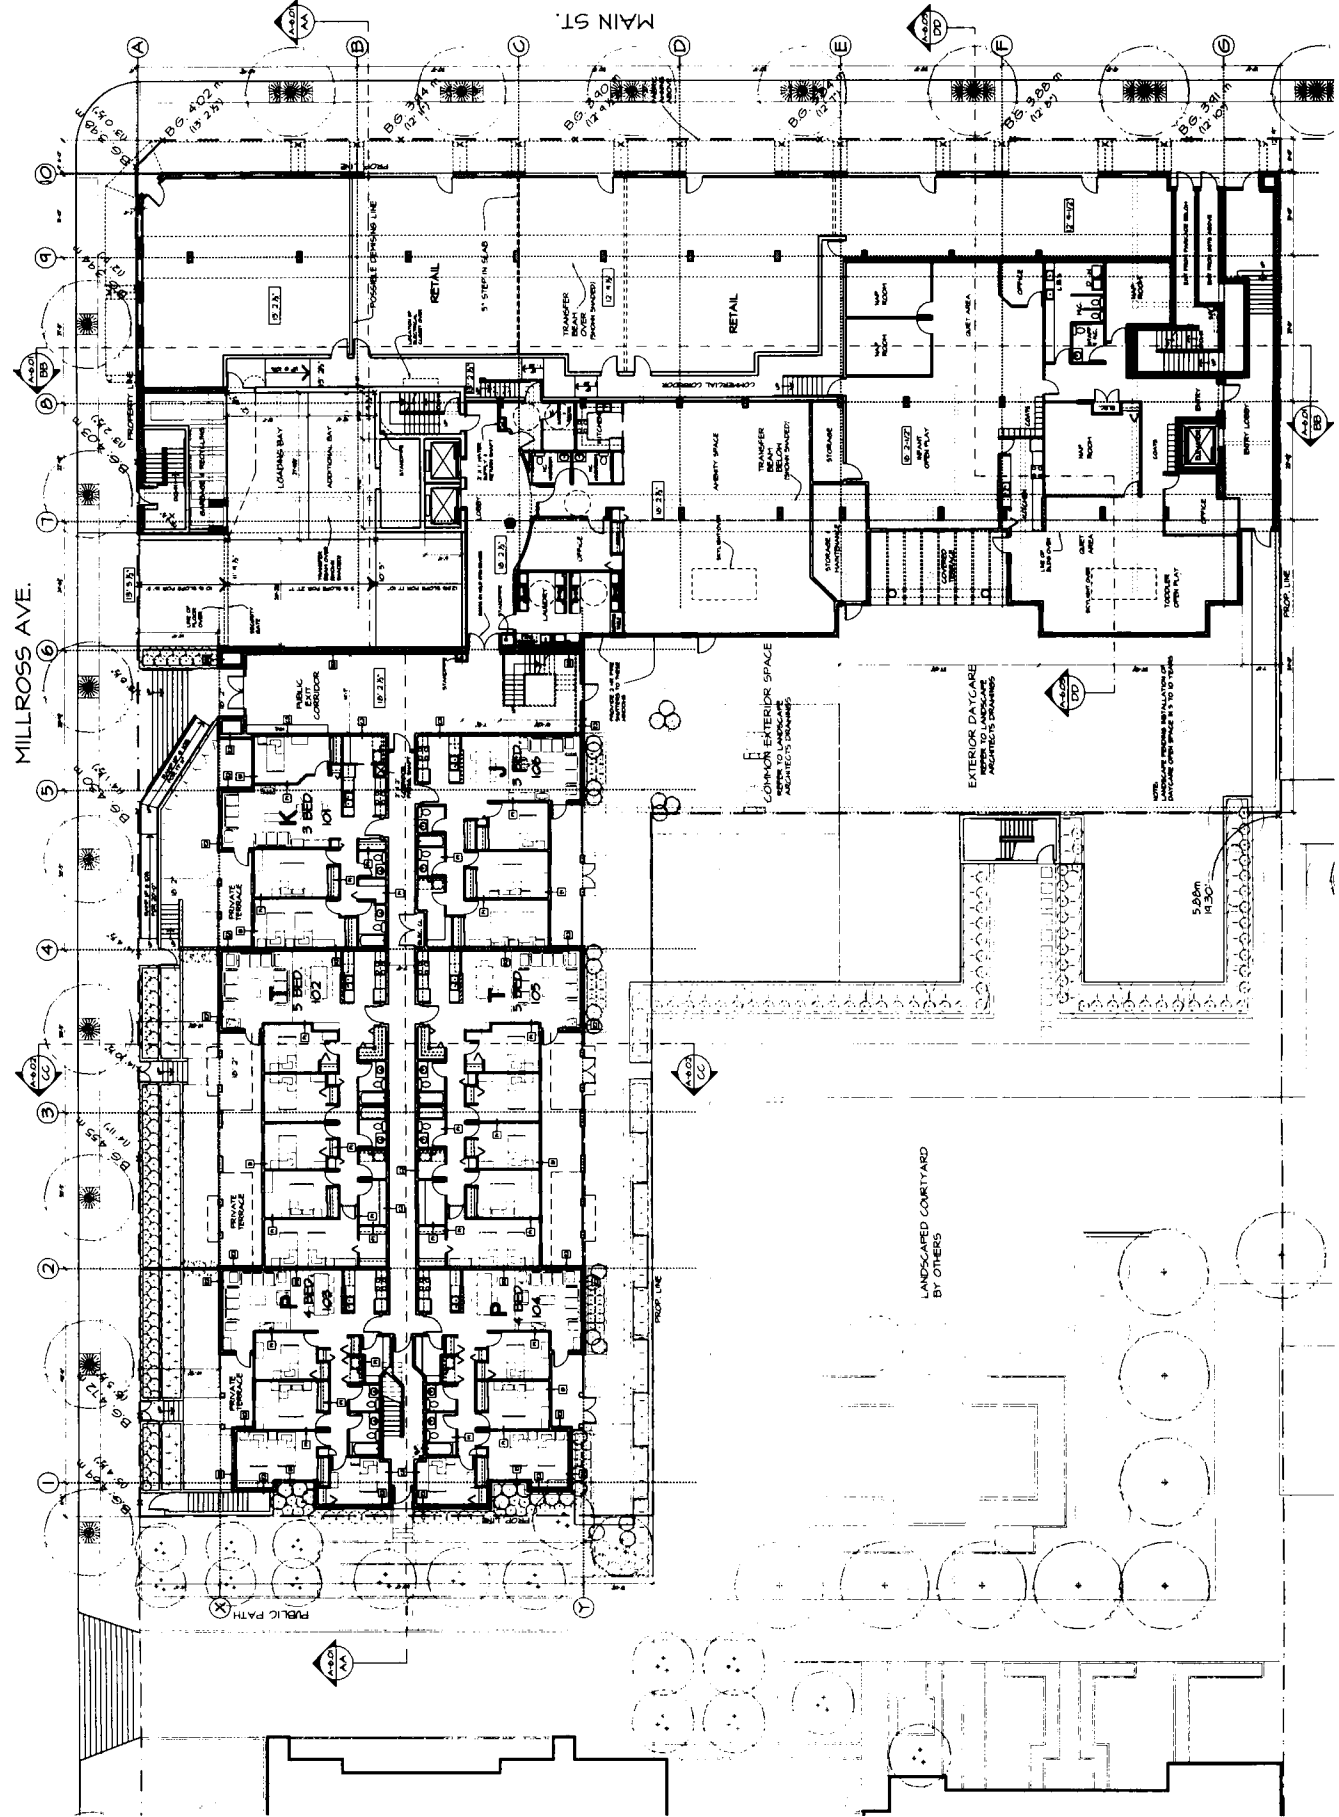

MILLROSS AVE.

MAIN ST.


LANDSCAPED COURTYARD  
BY OTHERS

EXTERIOR DAYCARE  
AS PER LANDSCAPE ARCHITECT'S DRAWING

COMMON EXTERIOR SPACE  
AS PER LANDSCAPE ARCHITECT'S DRAWING

NOTE:  
LANDSCAPING AND PLANTING TO BE PROVIDED  
BY OTHERS.

5.00m  
R.130

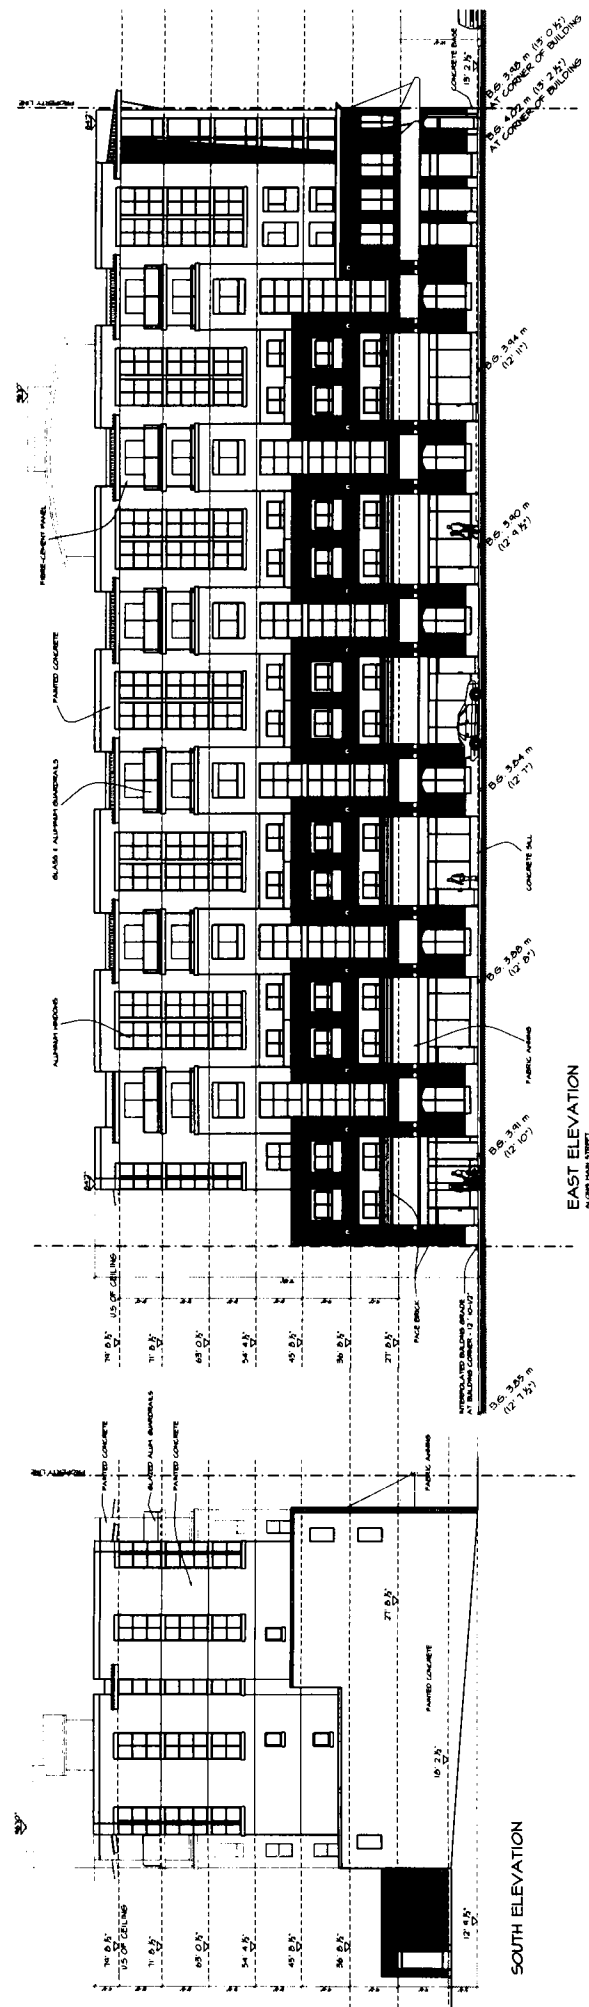

**COMBESOFF BELL LYON**  
GROUP OF ARCHITECTS INC.

REGISTERED ARCHITECTS  
BRITISH COLUMBIA  
Vancouver, B.C.  
V6Z 1K7  
Tel: 604-271-1111  
Fax: 604-271-1112


REVISIONS  
1. 11/10/10

**CITY GATE**  
MAN & MILLROSS  
VANCOUVER, B.C.  
FOR UNIT DEVELOPMENT FOR  
HAMBOUR HOUSE LTD.

**EAST AND WEST  
ELEVATIONS**


DATE: 11/10/10  
DRAWN BY: JAL  
SCALE: 3/32" = 1'-0"  
PLOTTED: 04 JAN 2011  
DATE-REVISION:  
JOB NUMBER: 9844

**A-5.1**

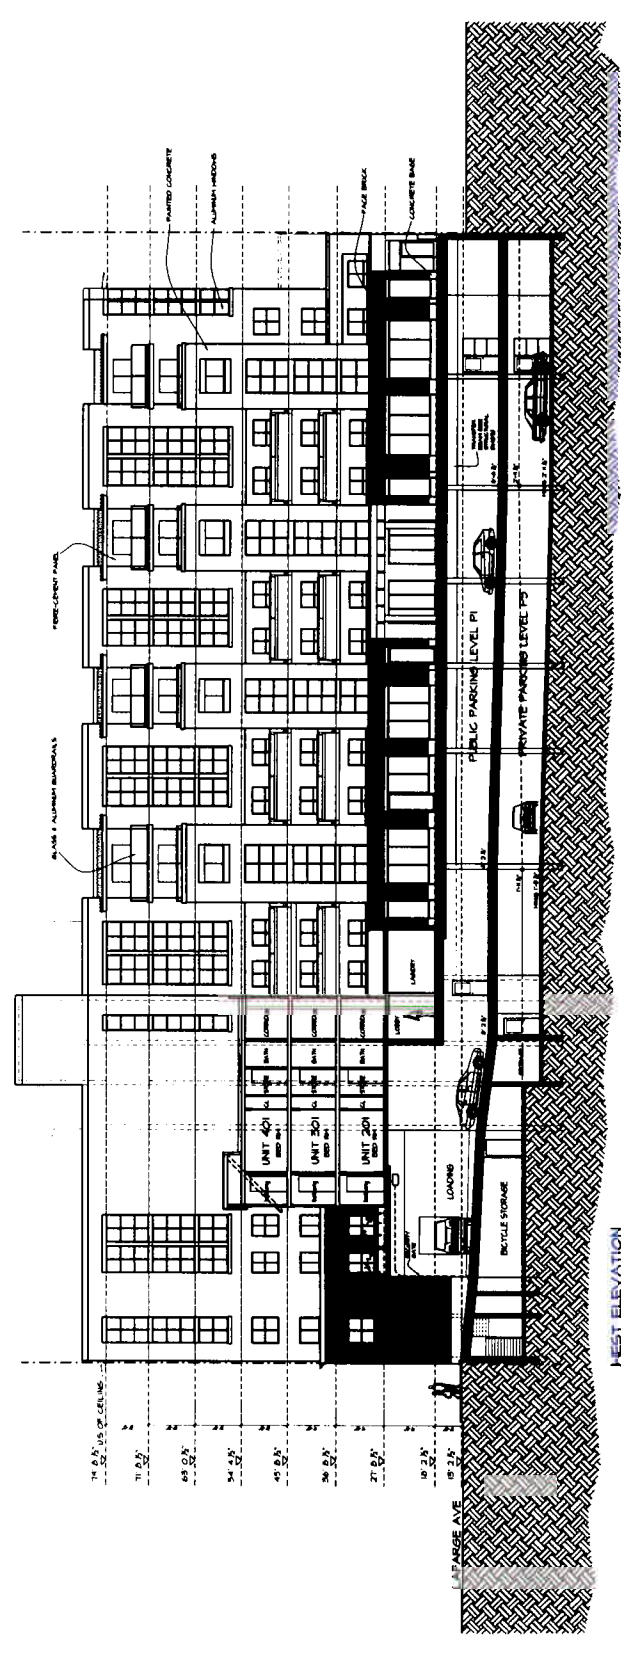

**WEST ELEVATION**  
WEST GARAGE

REVISIONS  
DATE OF REVISION

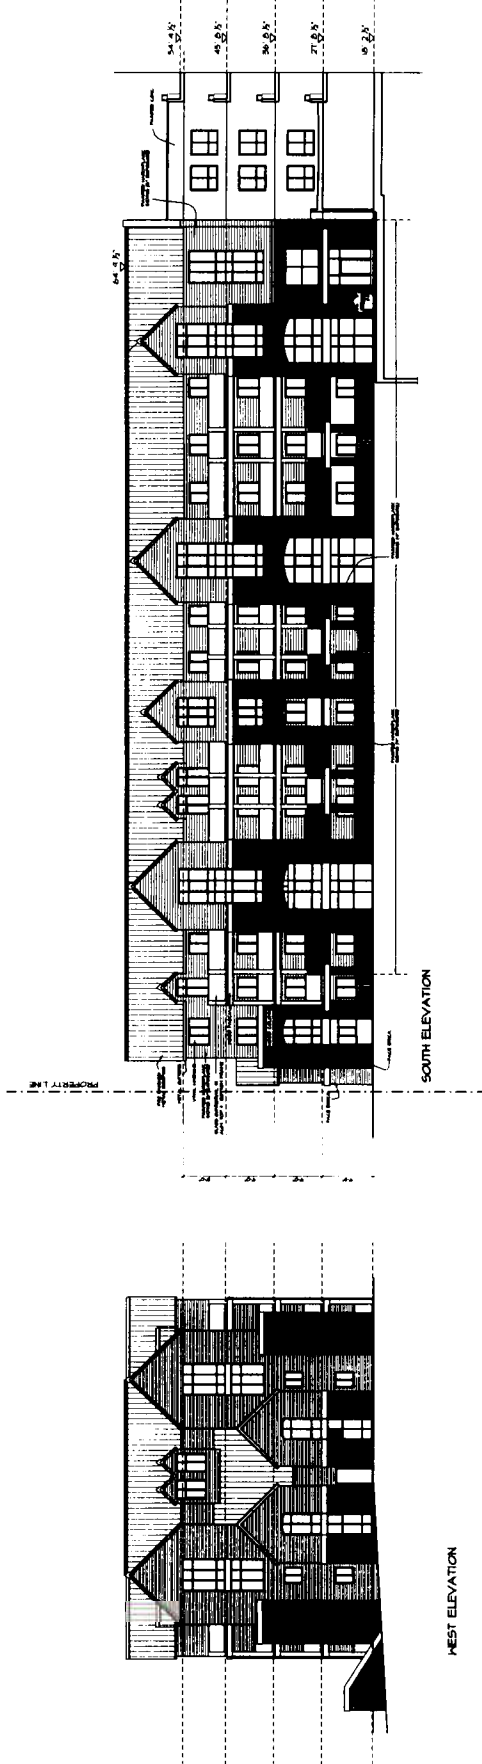

WEST ELEVATION

SOUTH ELEVATION



MILLOSS STREET (NORTH) ELEVATION

**CITY GATE**  
MAN & MILLOSS  
VANCOUVER, B.C.  
702 UNIT DEVELOPMENT FOR  
HAMBOR THOMAS LTD.

**NORTH AND SOUTH  
ELEVATIONS**

DATE	11 FEB '10
DESIGNED BY	CB
SCALE	3/32" = 1'-0"
PLUMED	04 APR '10
DATE FILE	04-10-10
JOB NUMBER	9844

**A-5.0**