


1088 MARINASIDE CR. DE 404731	DATE 2001 01 03	
CITY OF VANCOUVER PLANNING DEPARTMENT	DRAWN WGKS	
		FILENAME :Q:\MAJOR PROJECTS\FRM OF DEV\4750ARB.DWG





NO.	DESCRIPTION	DATE	BY
1	ISSUED FOR PERMIT	2020/08/11	...
2	ISSUED FOR CONSTRUCTION	2020/12/11	...

PROJECT NO: 9815
 BUSBY + ASSOCIATES ARCHITECTS
 100 ...
 ...

PROJECT TITLE:
CONCORD PACIFIC PLACE
 QUAYSIDE MARINA

STATION: ...
 MARINA
 Site Section D-D
 Content Elevations

SCALE: 1/8" = 1'-0"
 DATE: 2020/12/11
 DRAWN BY: ...
 CHECKED BY: ...
 APPROVED BY: ...
A0111

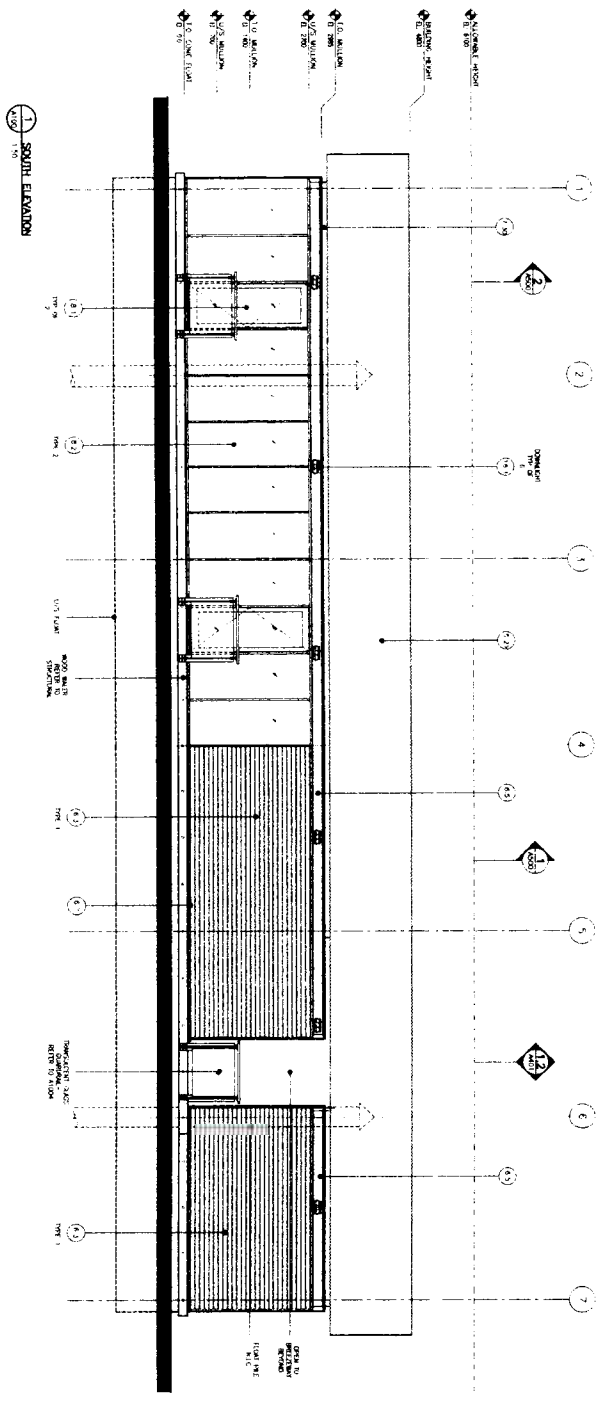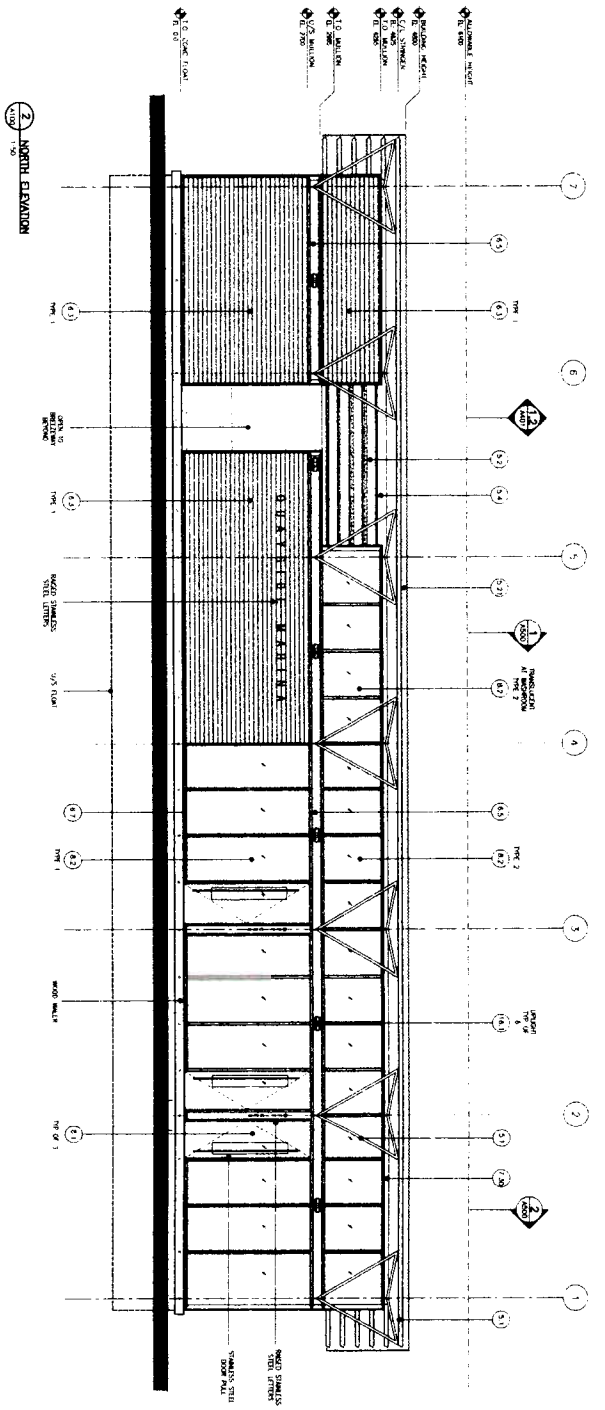

MATERIAL LEGEND

1	ALUMINUM WINDOW WALL
2	GLASS CURTAIN WALL
3	WOOD PANEL
4	...
5	...
6	...
7	...

GENERAL NOTES

1. THE LOCATION OF ALL PARTS IN THE CORNER SECTION IS TO BE AS SHOWN IN THE CORNER SECTION.
PROJECT NO. 8015

BUSBY & ASSOCIATES ARCHITECTS

PROJECT TITLE: MARINA OFFICE BUILDING

CONCORD PACIFIC PLACE

OLYMPIA MARINA

DATE: 1/50

SCALE: 1:50

PROJECT NO. 8015


DATE: 1/50

SCALE: 1:50


PROJECT NO. 8015

DATE: 1/50

SCALE: 1:50

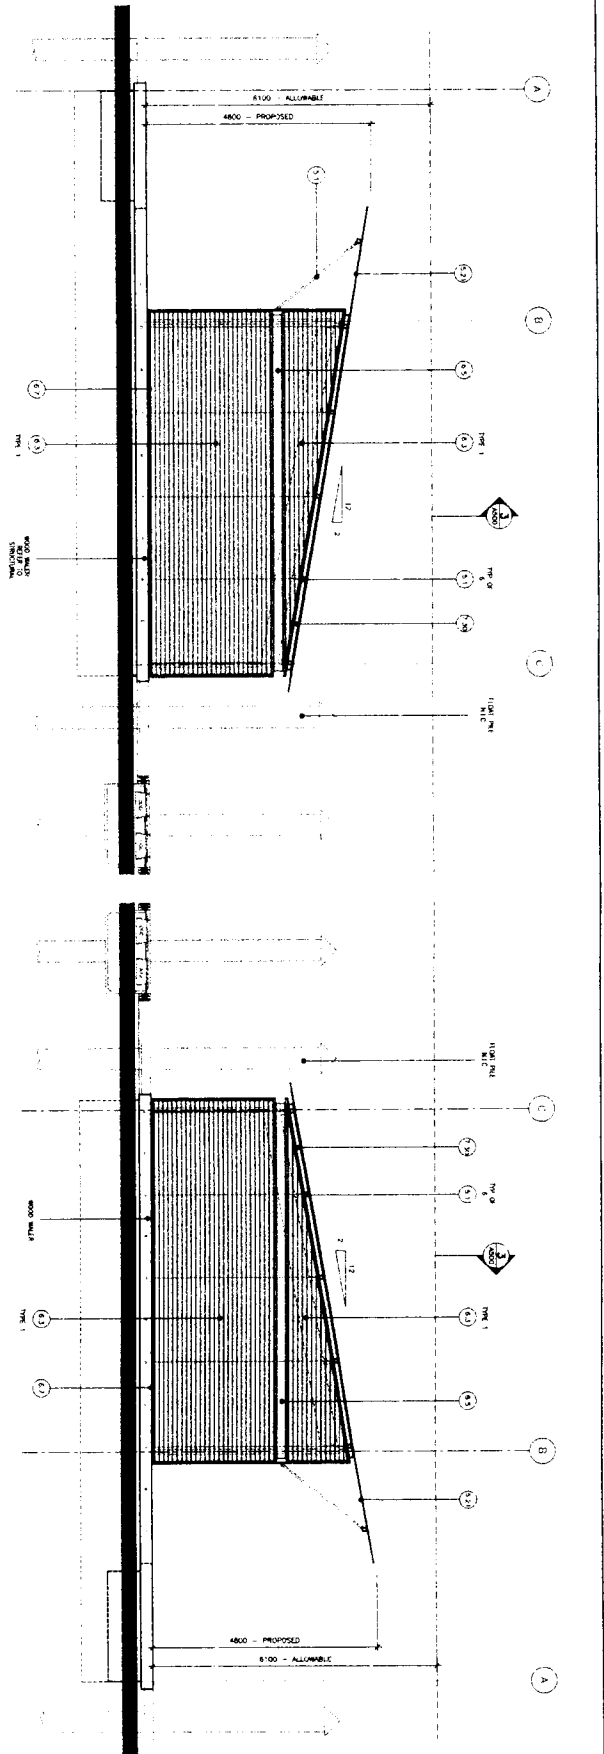

4 WEST ELEVATION
1:50

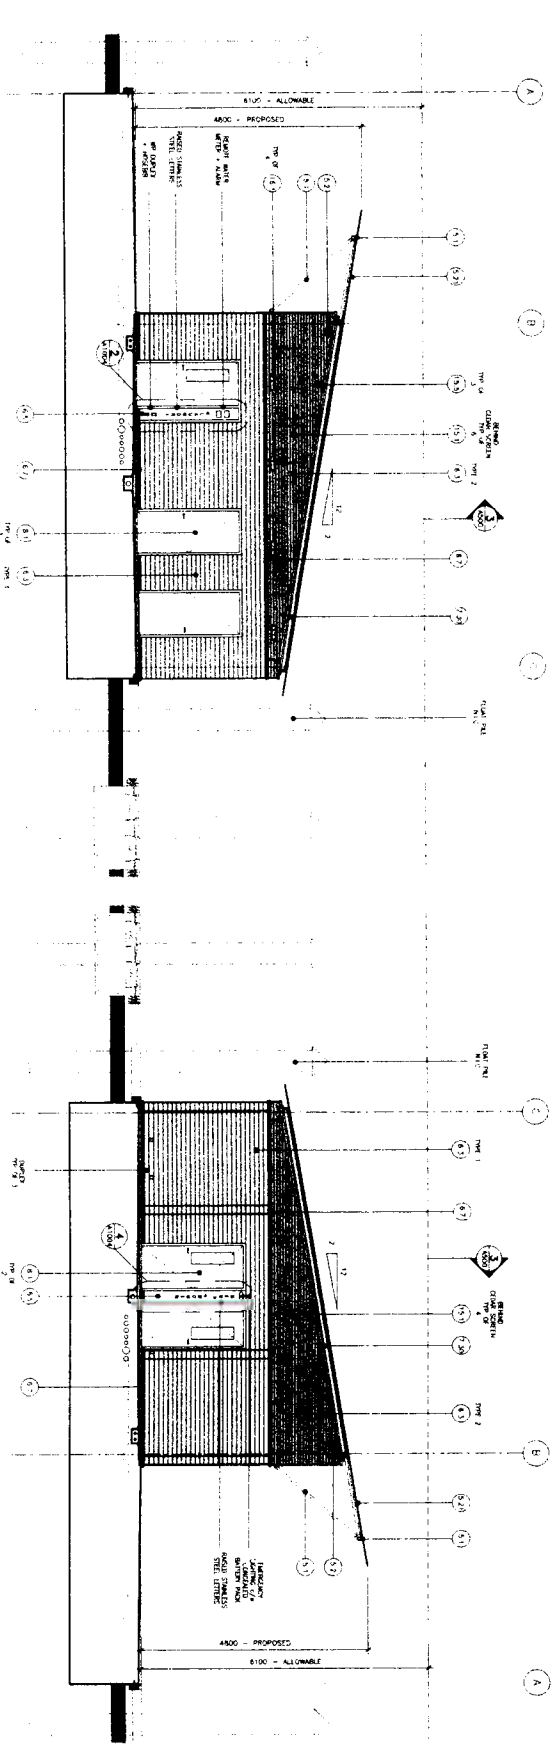

2 EAST ELEVATION
1:50

DATE: 08/15/2007
 DRAWN BY: J. L. ...
 CHECKED BY: ...
 PROJECT NO: ...
 SHEET NO: ...

MATERIAL LEGEND

- 1. ...
- 2. ...
GENERAL NOTES

1. THE LOCATION OF ALL POINTS IN THE ELEVATION SCHEMATIC IS TO BE LOCATED WITHIN THE ...
2. ...
3. THE FINISHES OF ALL MATERIALS, INCLUDING ...
4. ...
5. ...
PROJECT NO: 8815
 ARCHITECT: BUSBY + ASSOCIATES ARCHITECTS
 PROJECT TITLE: CONCORD PACIFIC PLACE
 BUILDING TITLE: MARINA OFFICE BUILDING
 ELEVATIONS
 SCALE: 1:50
 DATE: 08/15/2007
 DRAWN BY: J. L. ...
 CHECKED BY: ...
A401