

2263 REDBUD LANE DE 405332


DATE 2001 01 15


DRAWN WGKS

CITY OF VANCOUVER PLANNING DEPARTMENT

FILE: F:\FRM\DEV2001\2263REDBUDLANE2.DWG




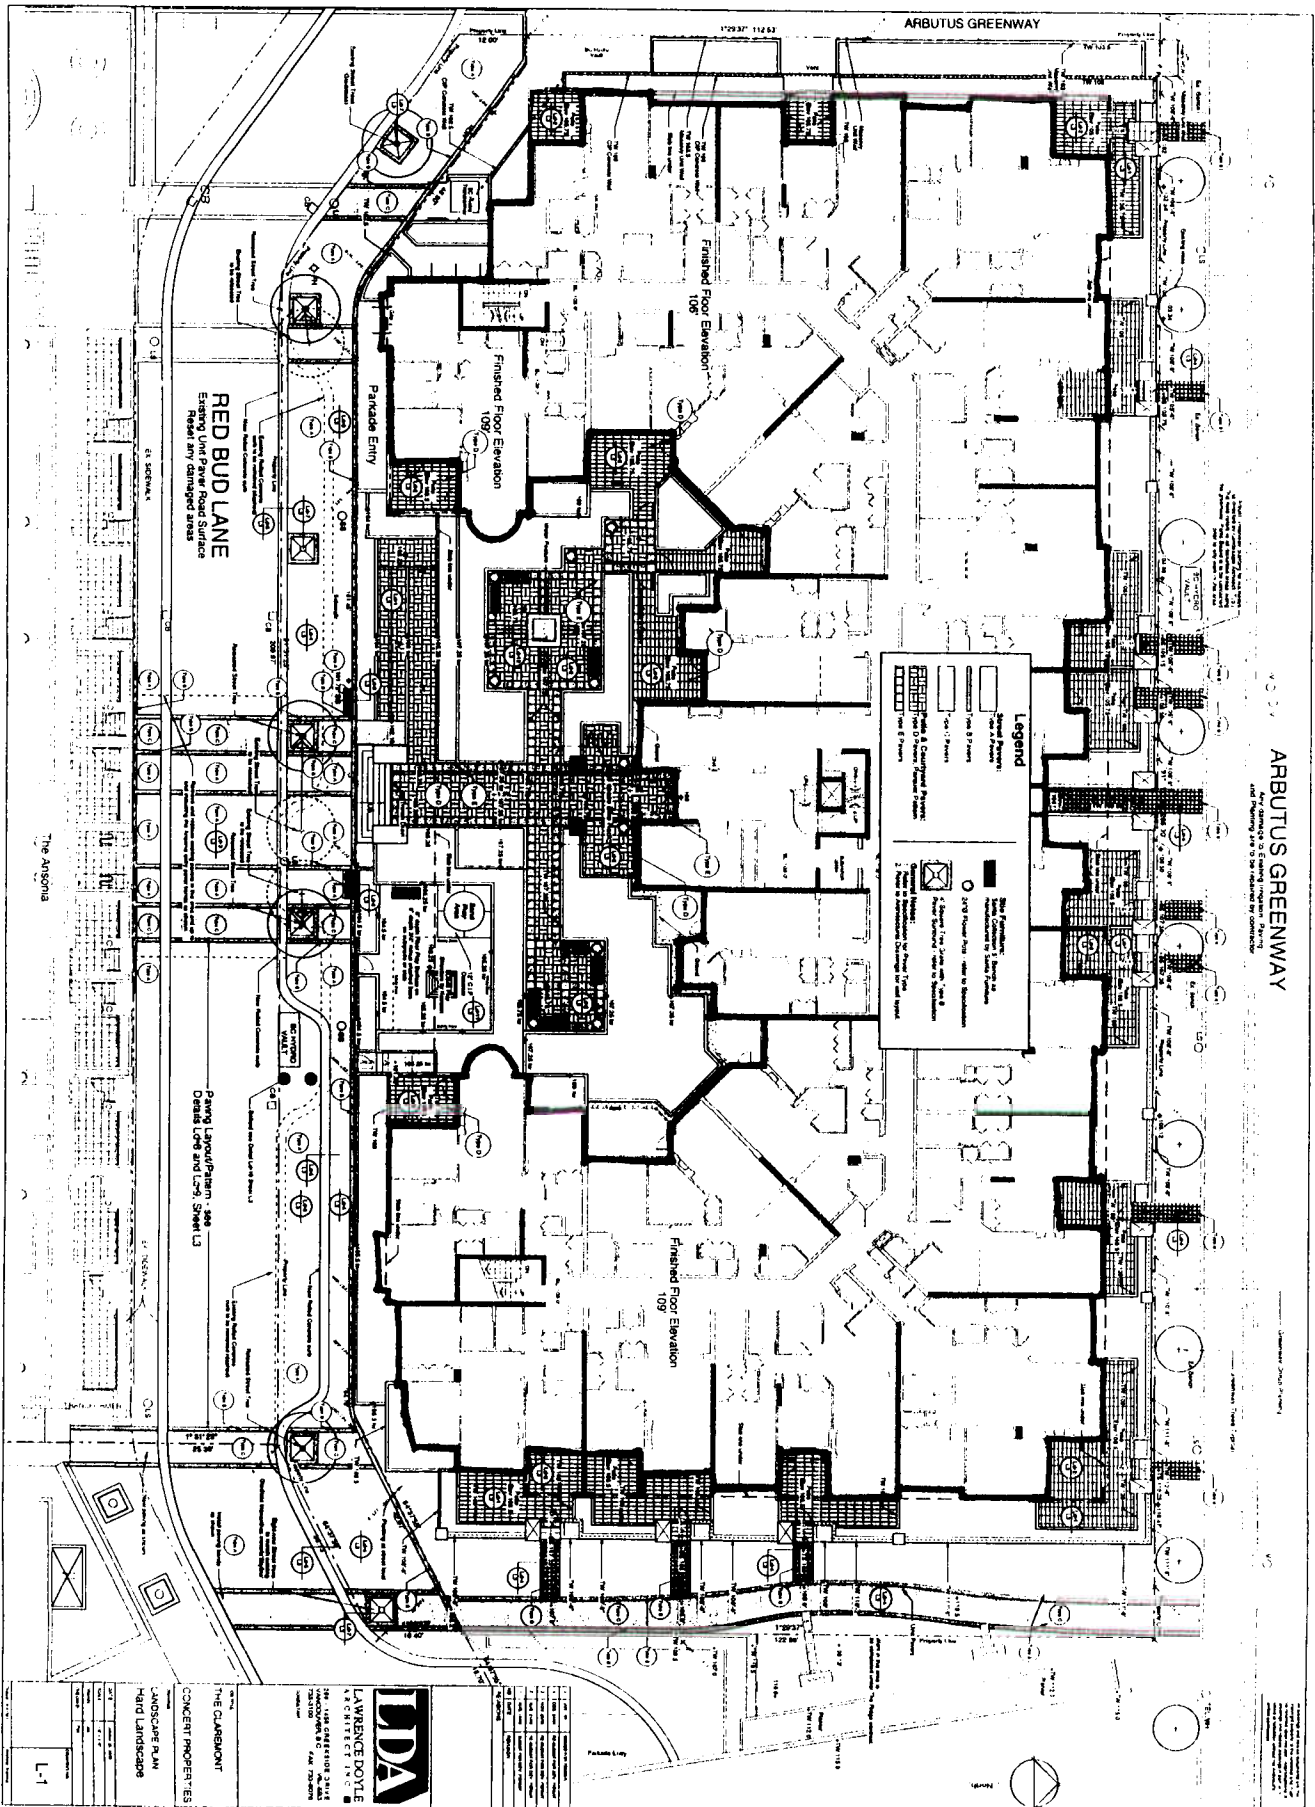

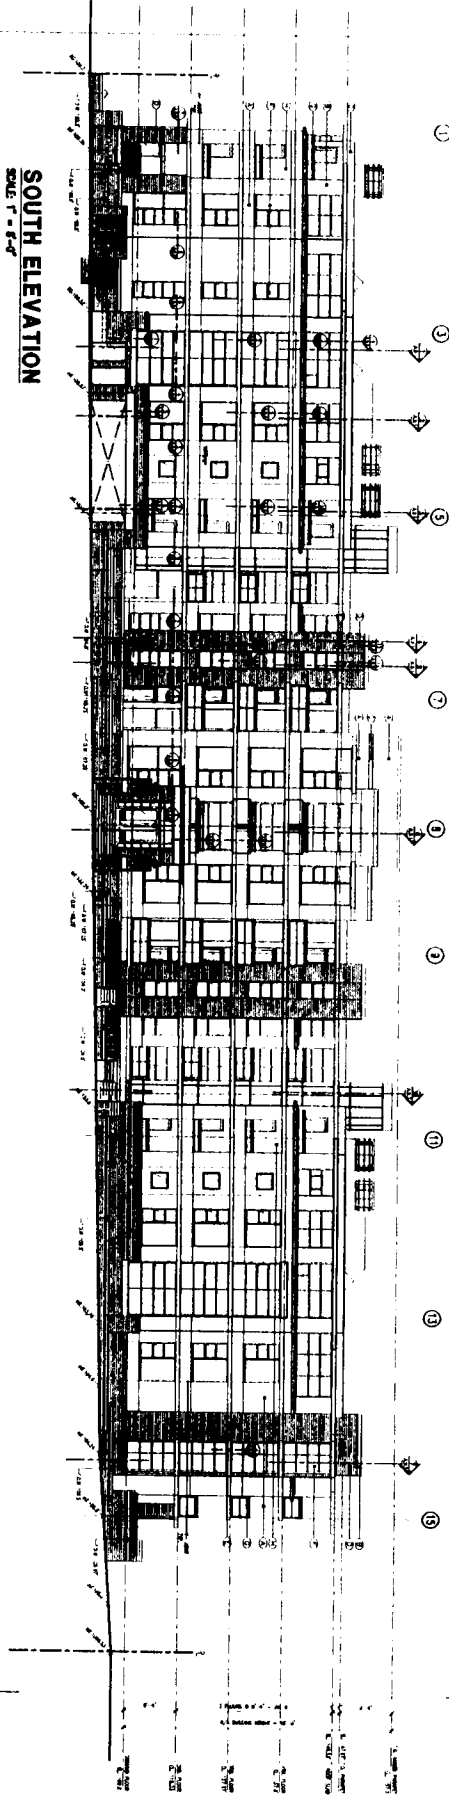



TYPICAL WINDOW FINISHES

- 1. WINDOW - Single Hung, Wood Case, 1/2\"/>

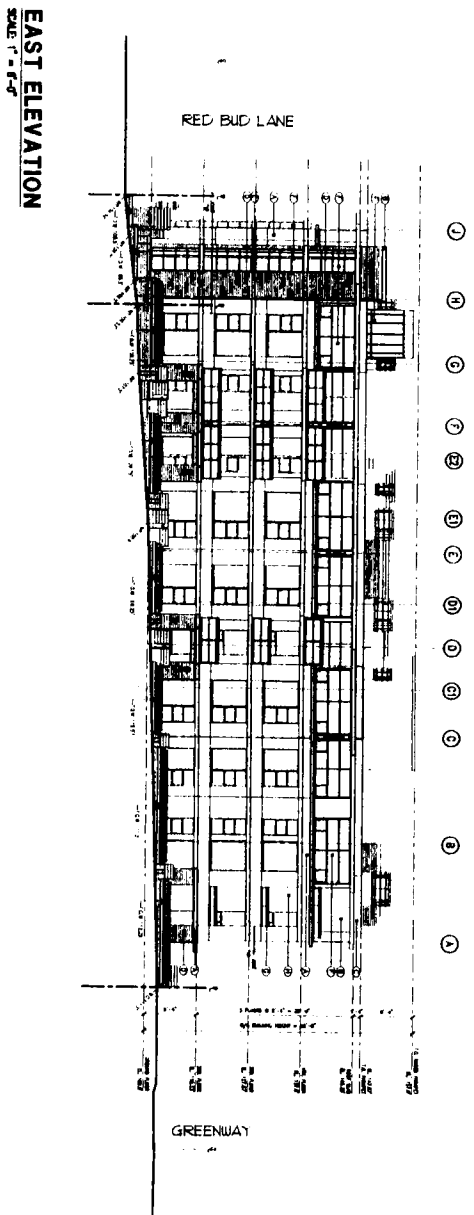

<p>LDV LAWRENCE DOYLE ARCHITECT INC. ■ 100 - 15, BOULEVARD MONROVIE, N.J. 07045 TEL: 908-681-1111 FAX: 908-681-1112</p>		<p>THE CLAMAWAT CONCRETE PROPERTIES SOUTH ELEVATION & EAST ELEVATION</p>	
DATE:	10/11/01	SCALE:	1/8" = 1'-0"
PROJECT:	THE CLAMAWAT	DATE:	10/11/01
DESIGNED BY:	LDV	SCALE:	1/8" = 1'-0"
DRAWN BY:	LDV	DATE:	10/11/01
CHECKED BY:	LDV	SCALE:	1/8" = 1'-0"
APPROVED BY:	LDV	DATE:	10/11/01

A.5.1

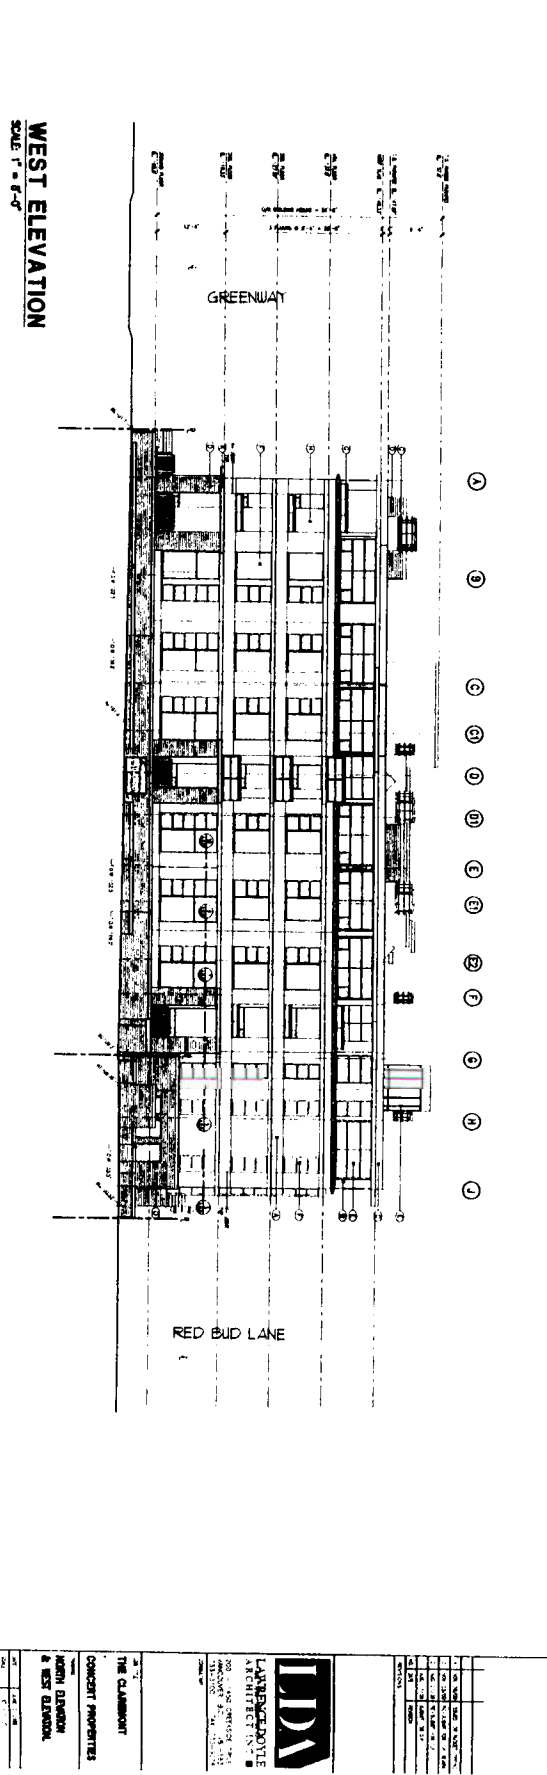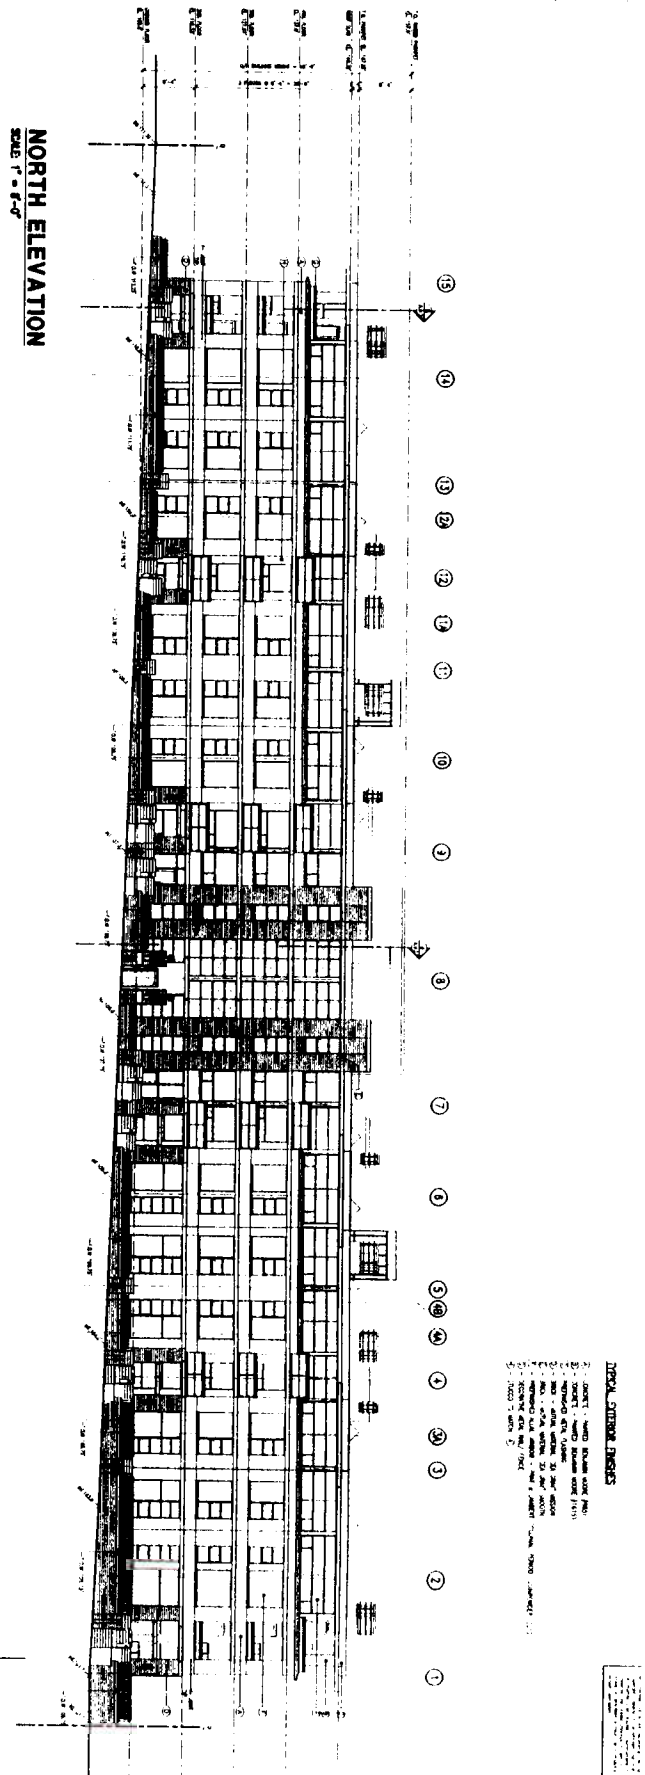

- GENERAL NOTES**
1. ALL WORK TO BE ACCORDING TO THE LATEST EDITIONS OF THE BIDDING SPECIFICATIONS AND THE SUPPLEMENTARY SPECIFICATIONS.
 2. THE CONTRACTOR SHALL BE RESPONSIBLE FOR OBTAINING ALL NECESSARY PERMITS AND APPROVALS FROM THE APPROPRIATE AGENCIES.
 3. THE CONTRACTOR SHALL MAINTAIN ACCESS TO ALL ADJACENT PROPERTIES AT ALL TIMES.
 4. THE CONTRACTOR SHALL PROTECT ALL EXISTING UTILITIES AND STRUCTURES TO REMAIN.
 5. THE CONTRACTOR SHALL MAINTAIN ADEQUATE SAFETY MEASURES THROUGHOUT THE PROJECT.

<p>IDA LANDMARKS/NOTICE ARCHITECTS INC. 100 LAUREL STREET, SUITE 200 BOSTON, MA 02111 TEL: 617.552.1234 FAX: 617.552.1235 WWW.IDAARCHITECTS.COM</p>		<p>THE CLAMBERT CONCERT THEATRE 100 LAUREL STREET BOSTON, MA 02111</p>
<p>DATE: 10/15/11 DRAWN BY: J. SMITH CHECKED BY: M. JONES SCALE: 1/8\"/> </p>	<p>PROJECT NO.: 11-001 SHEET NO.: 11-001-03</p>	<p>AS2</p>