



-- ZONING BOUNDARY

4685 VALLEY DRIVE DE 405780

CITY OF VANCOUVER PLANNING DEPARTMENT

DATE 2001 10 23

DRAWN WGS



FILENAME :F:FRMOFDEV\2001 FRMOFDEV.1925 WEST 33.DWG

NIGEL BALDWIN

Scale: 1/8" = 1'-0"
Date: 10/10/00
Drawing: 100-100-100-100

PROJECT: [illegible]
CLIENT: [illegible]
ARCHITECT: [illegible]

DATE: 10/10/00
SCALE: 1/8" = 1'-0"
DRAWING: 100-100-100-100


PROJECT: [illegible]
CLIENT: [illegible]
ARCHITECT: [illegible]



QUILCHEN PARK

VALLEY DRIVE

MARLTON STREET

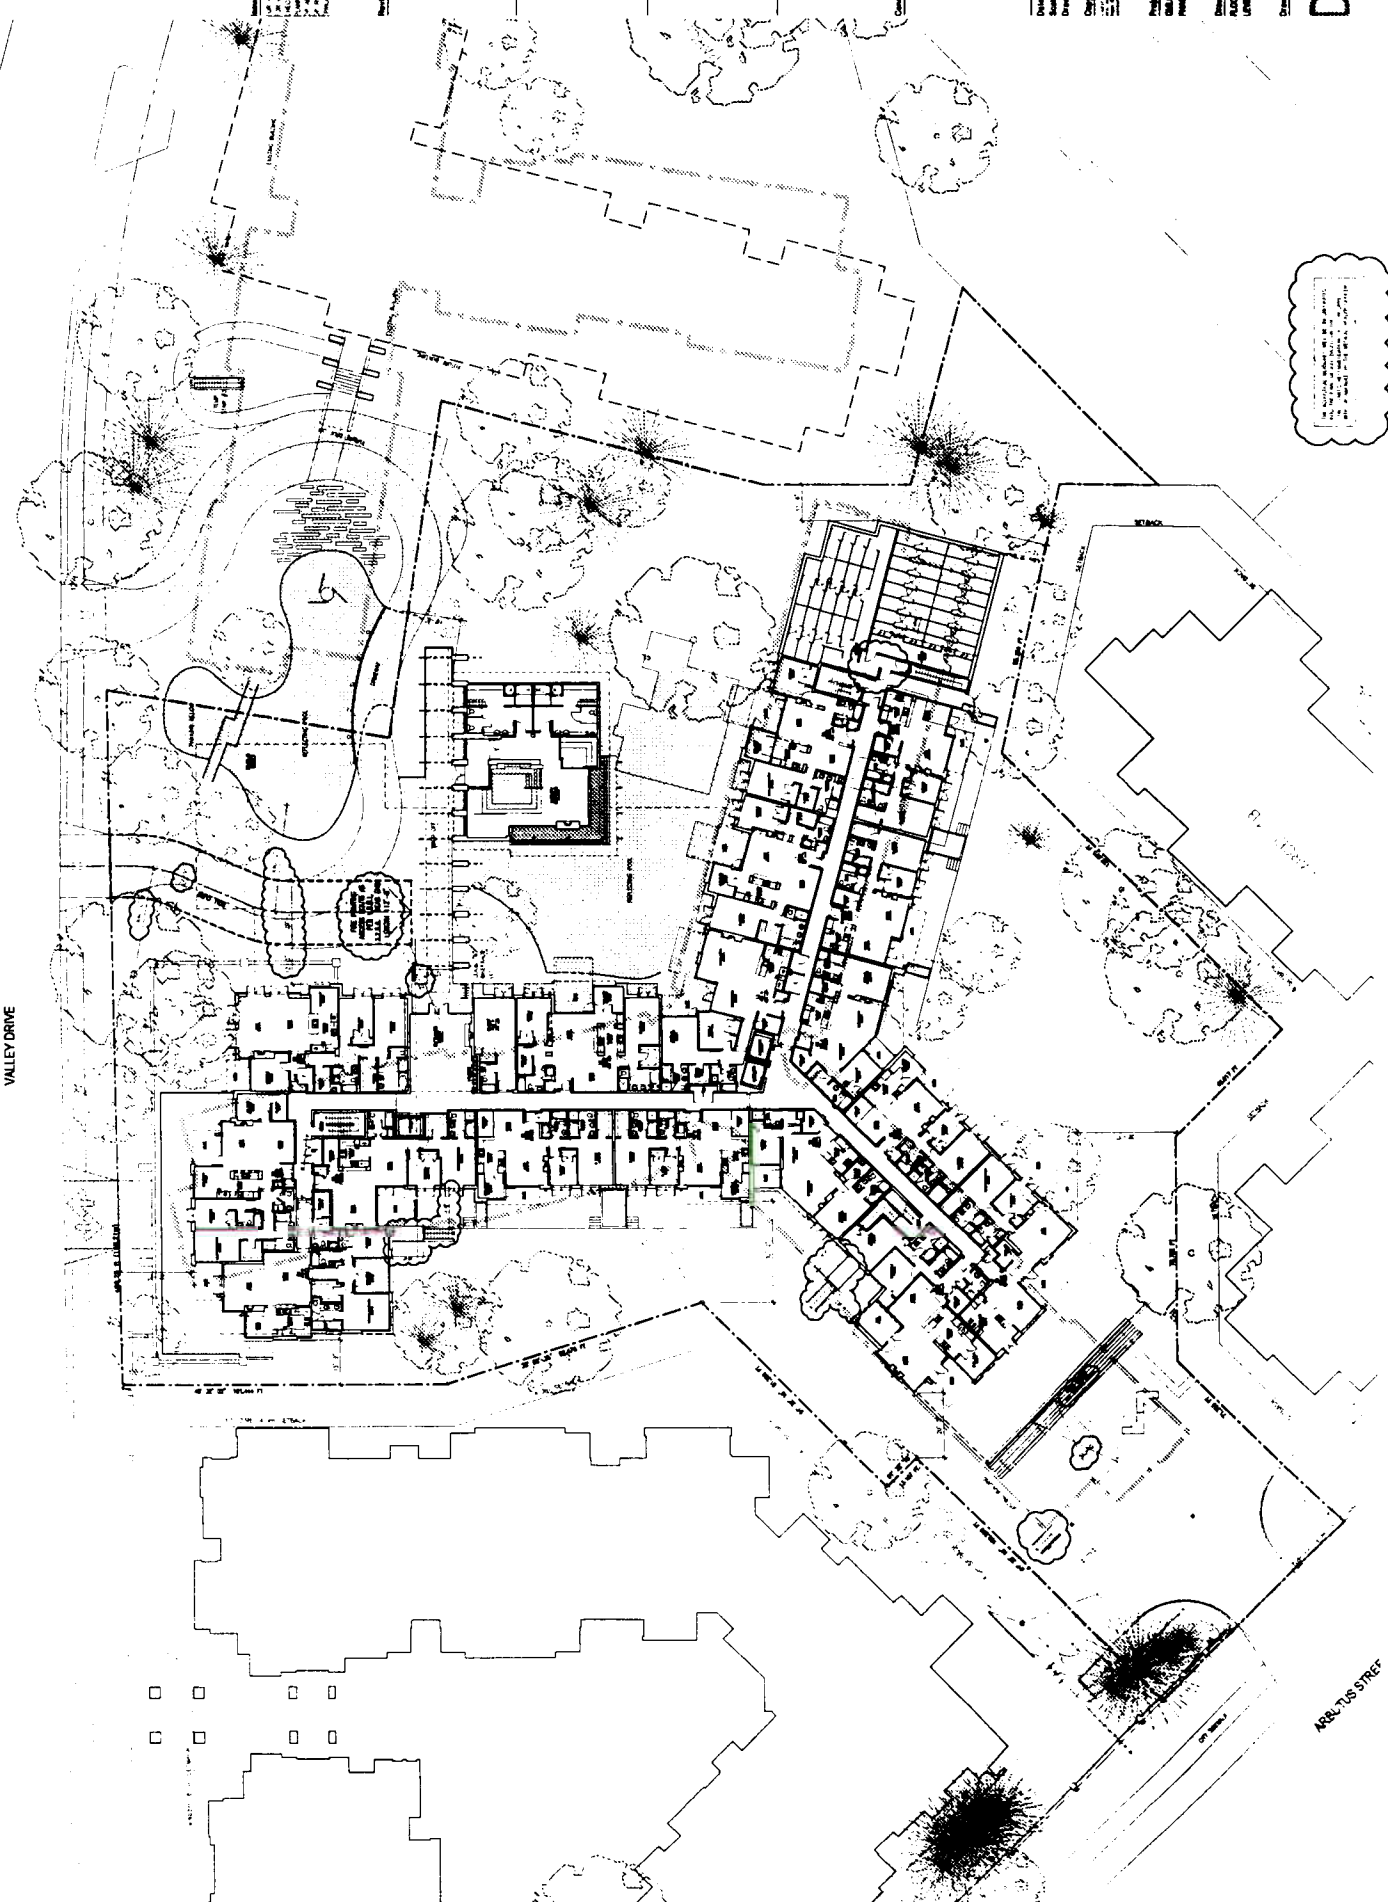

THE ARCHITECTURE OF NIGEL BALDWIN
100-100-100-100

High Rise Architects Ltd.
100 Avenue Road
Toronto, Ontario M5R 2C1
Phone: (416) 924-8800
Fax: (416) 924-8801

Project: 100 Avenue Road
Client: The City of Toronto
Date: 1/15/03
Scale: 1/8" = 1'-0"

Drawn: J. Baldwin
Checked: J. Baldwin
Title: 100 Avenue Road

1. 100 Avenue Road
2. 100 Avenue Road
3. 100 Avenue Road
4. 100 Avenue Road
5. 100 Avenue Road
6. 100 Avenue Road
7. 100 Avenue Road
8. 100 Avenue Road


Copyright: High Rise Architects Ltd.

Date: FEB 2003
Scale: 1/8" = 1'-0"
Drawn: J. Baldwin
Checked: J. Baldwin
Title: 100 Avenue Road

Project: 100 Avenue Road
Client: The City of Toronto
Date: 1/15/03
Scale: 1/8" = 1'-0"

Drawn: J. Baldwin
Checked: J. Baldwin
Title: 100 Avenue Road

NICEL BALDWIN ARCHITECTS

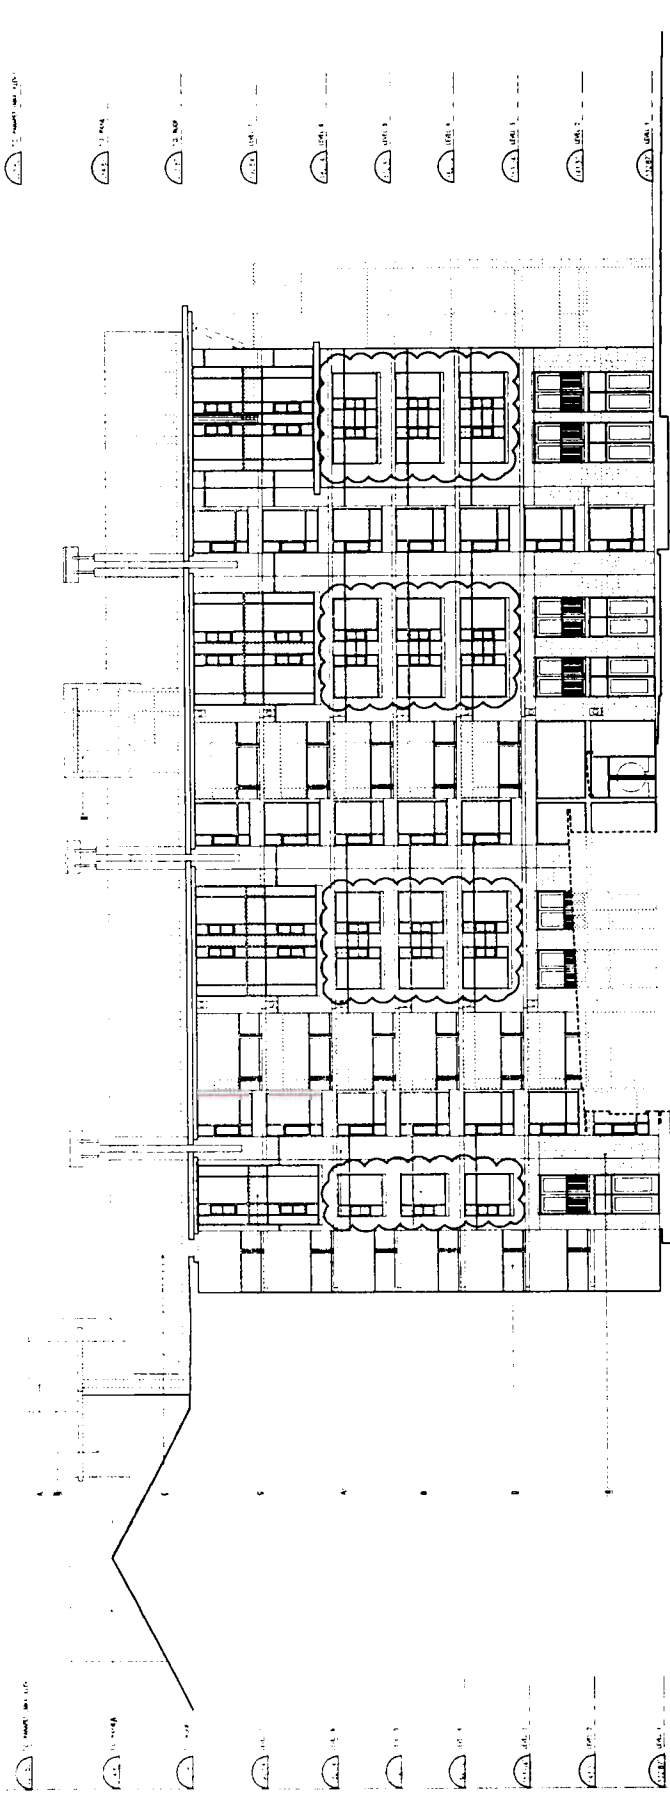

SOUTH ELEVATION - COURTYARD



EAST ELEVATION - COURTYARD

Df

Drawing No.

REVISIONS

Phase 2

Project

Copyright

Date

Scale

Drawn

Checked

Reviewed

Approved

10. 100%

10. 90%

10. 80%

10. 70%

10. 60%

10. 50%

10. 40%

10. 30%

10. 20%

10. 10%

10. 0%

10. -10%

10. -20%

