



Site Location

Greenshields Building (west half) 345 Water Street

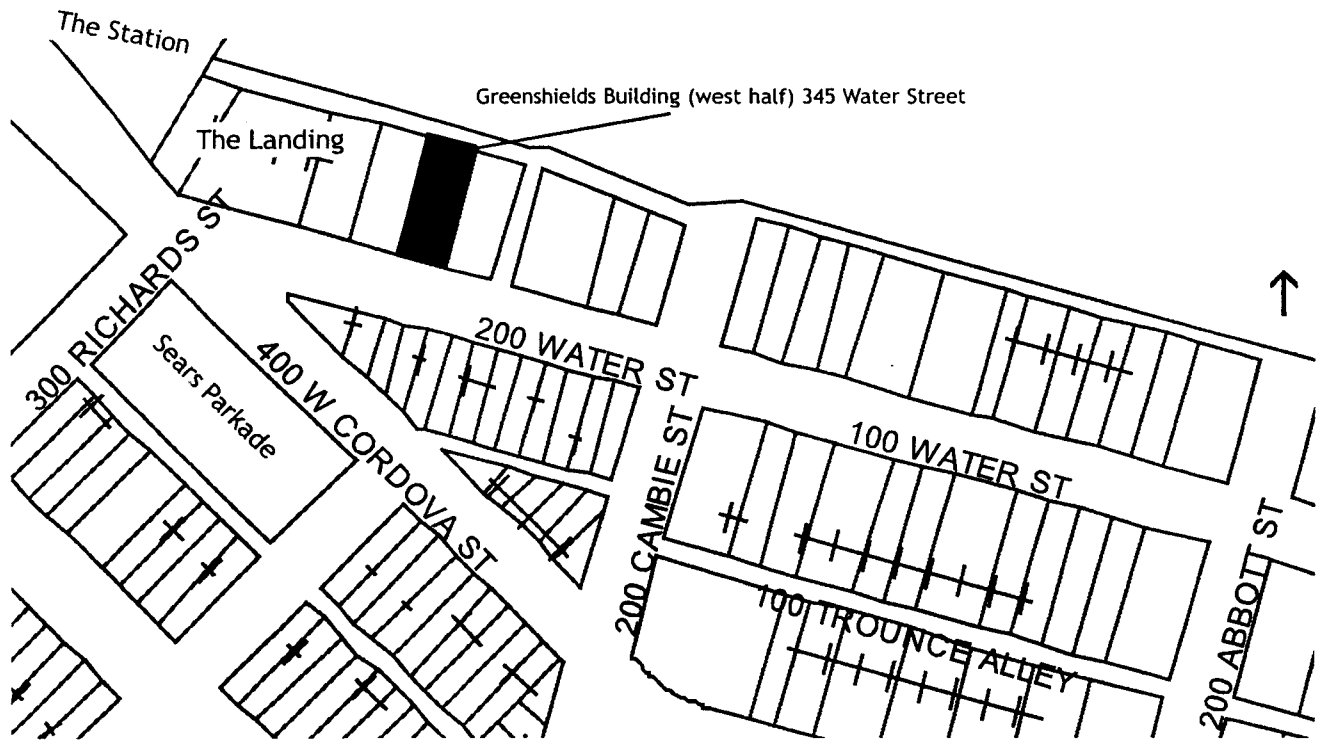


Greenshields Building (west and east halves)



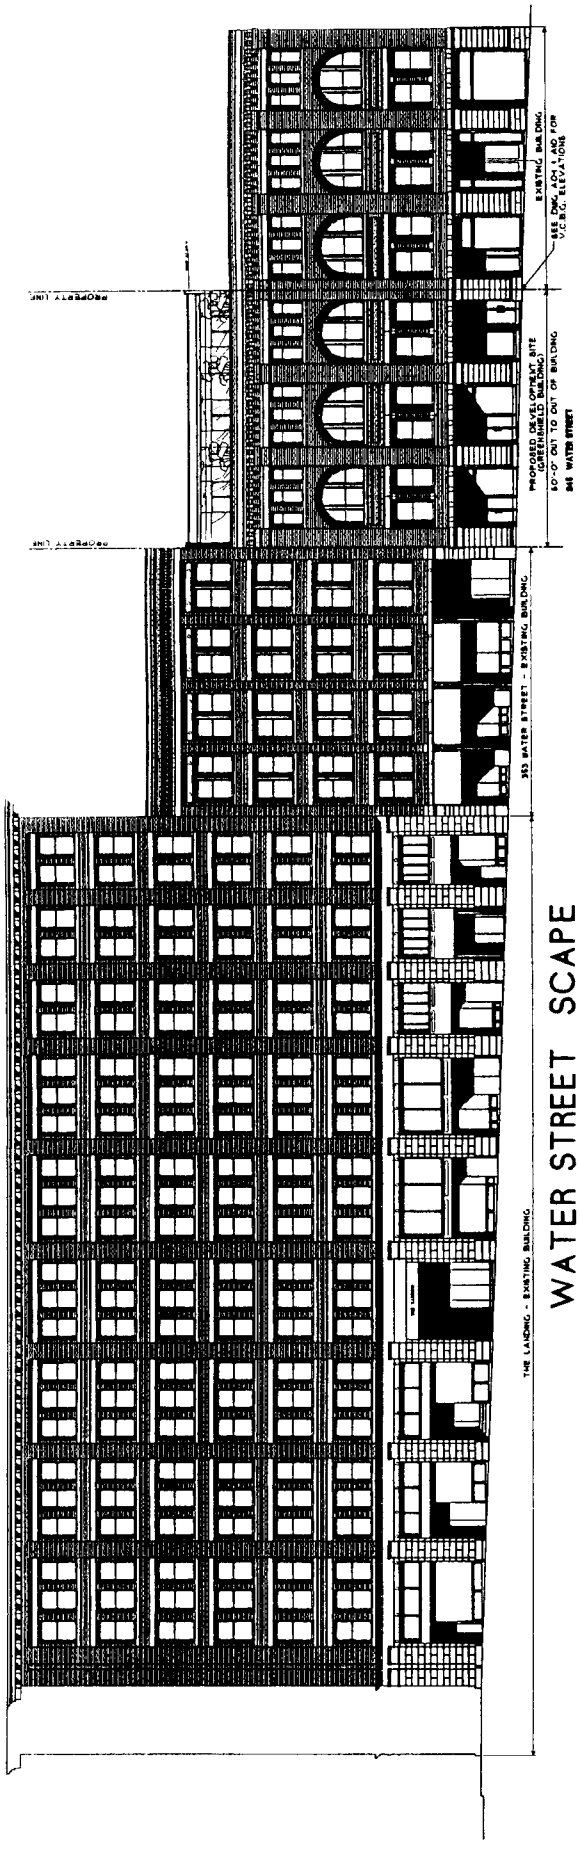


WATER STREET SCAPE

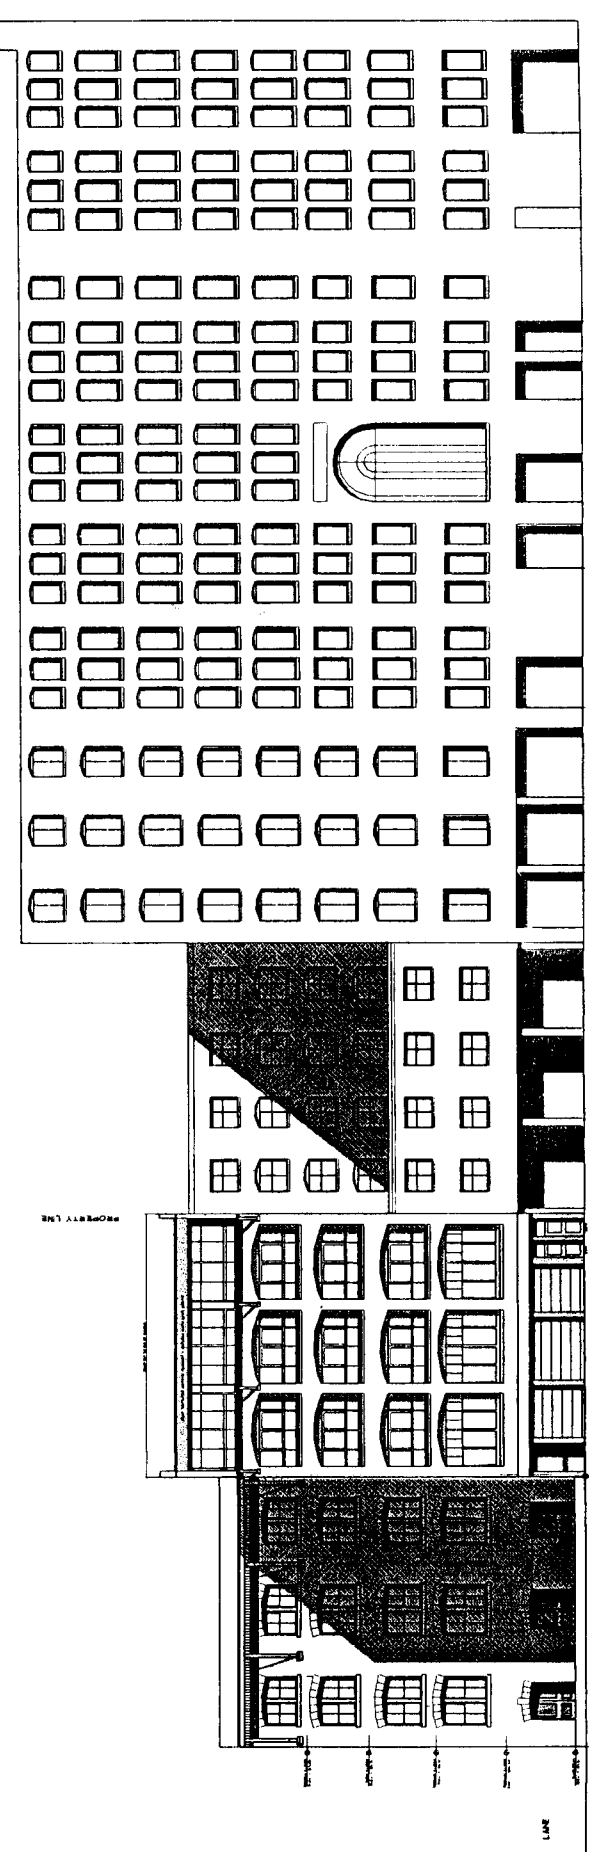


LANE SCAPE - NORTH OF WATER STREET

345 Water Street, Vancouver, BC
 Drawing No. 2421 - AA01

JUN 0 4 2002

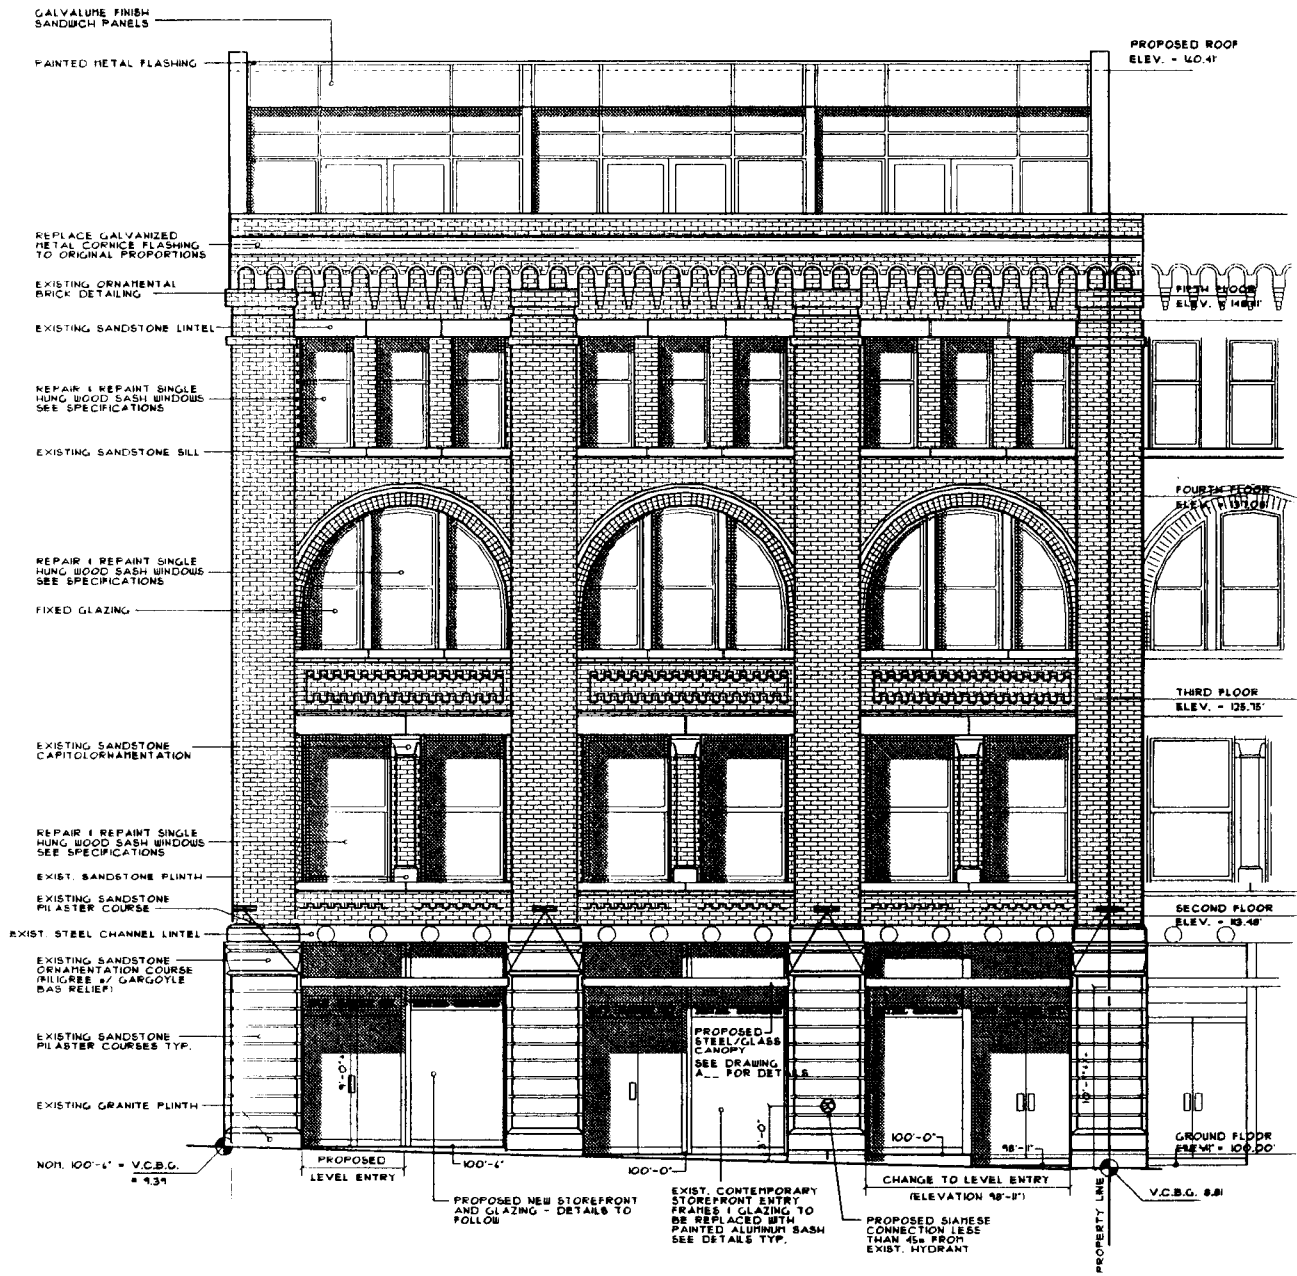


WATER STREET ELEVATION
 SCALE: 3/4" = 1'-0"

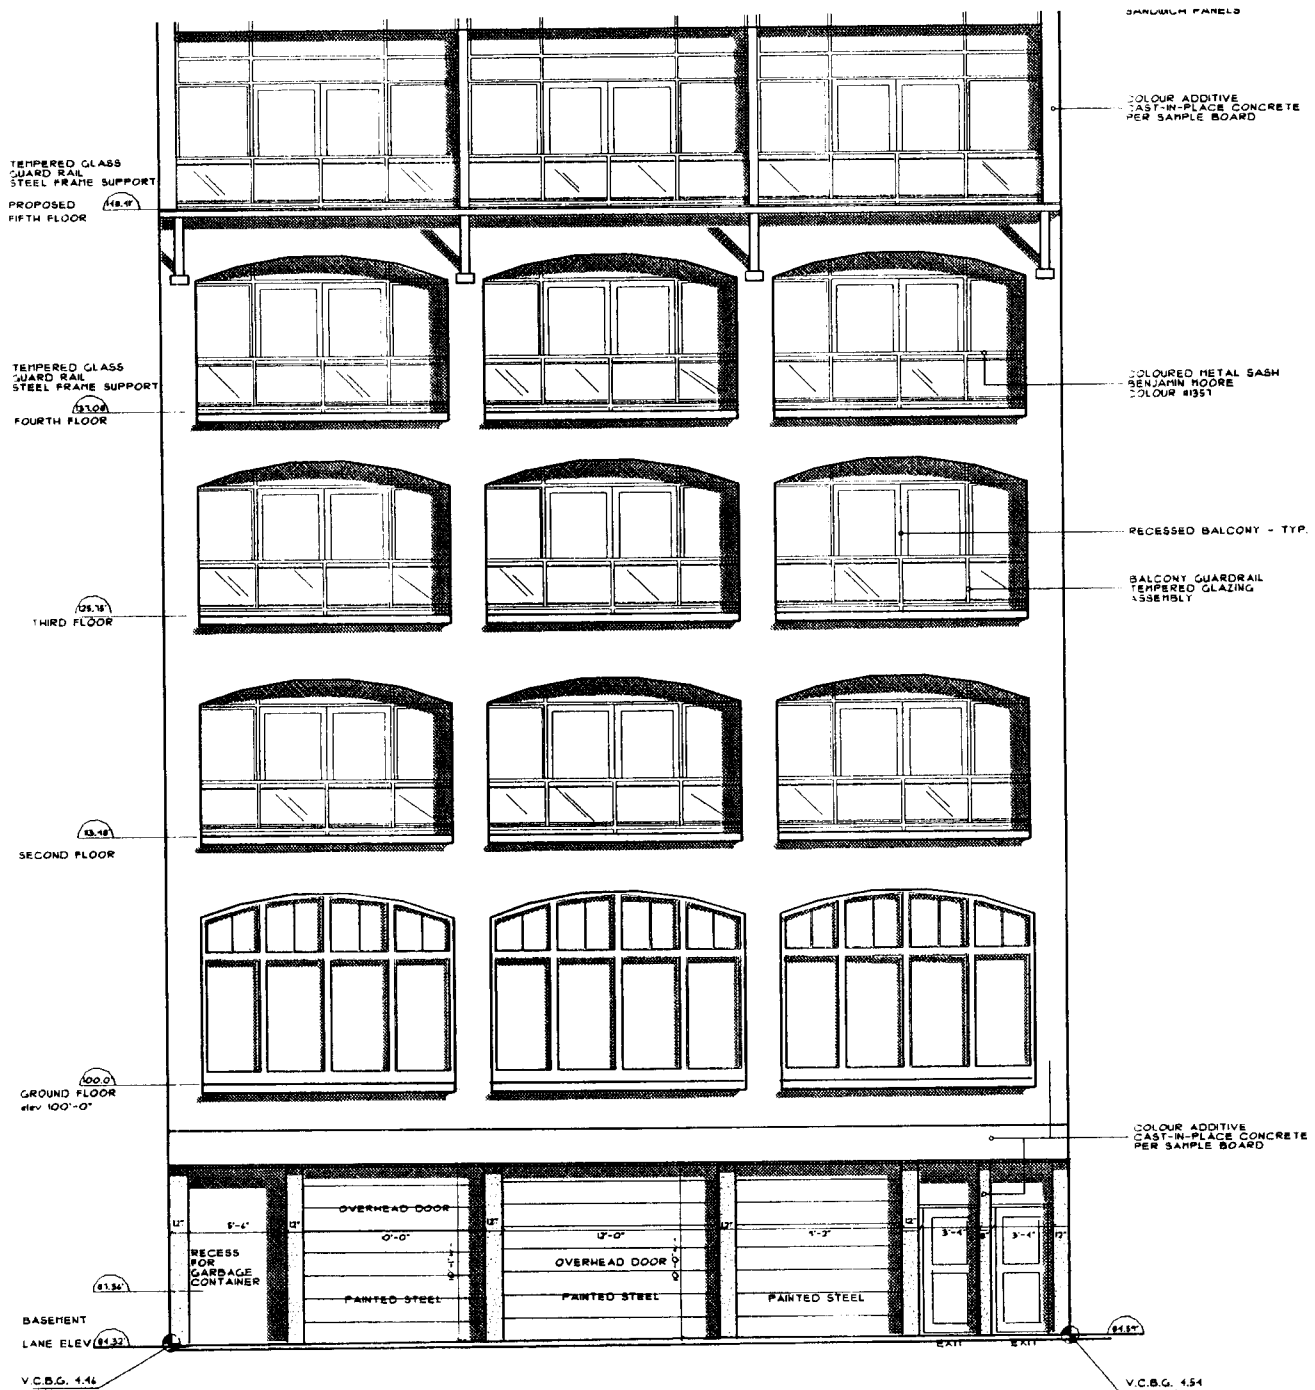

REAR (NORTH) ELEVATION PROPOSED BUILDING

SCALE: 3/16" = 1'-0"

GOWER YEUNG & ASSOCIATES LTD.

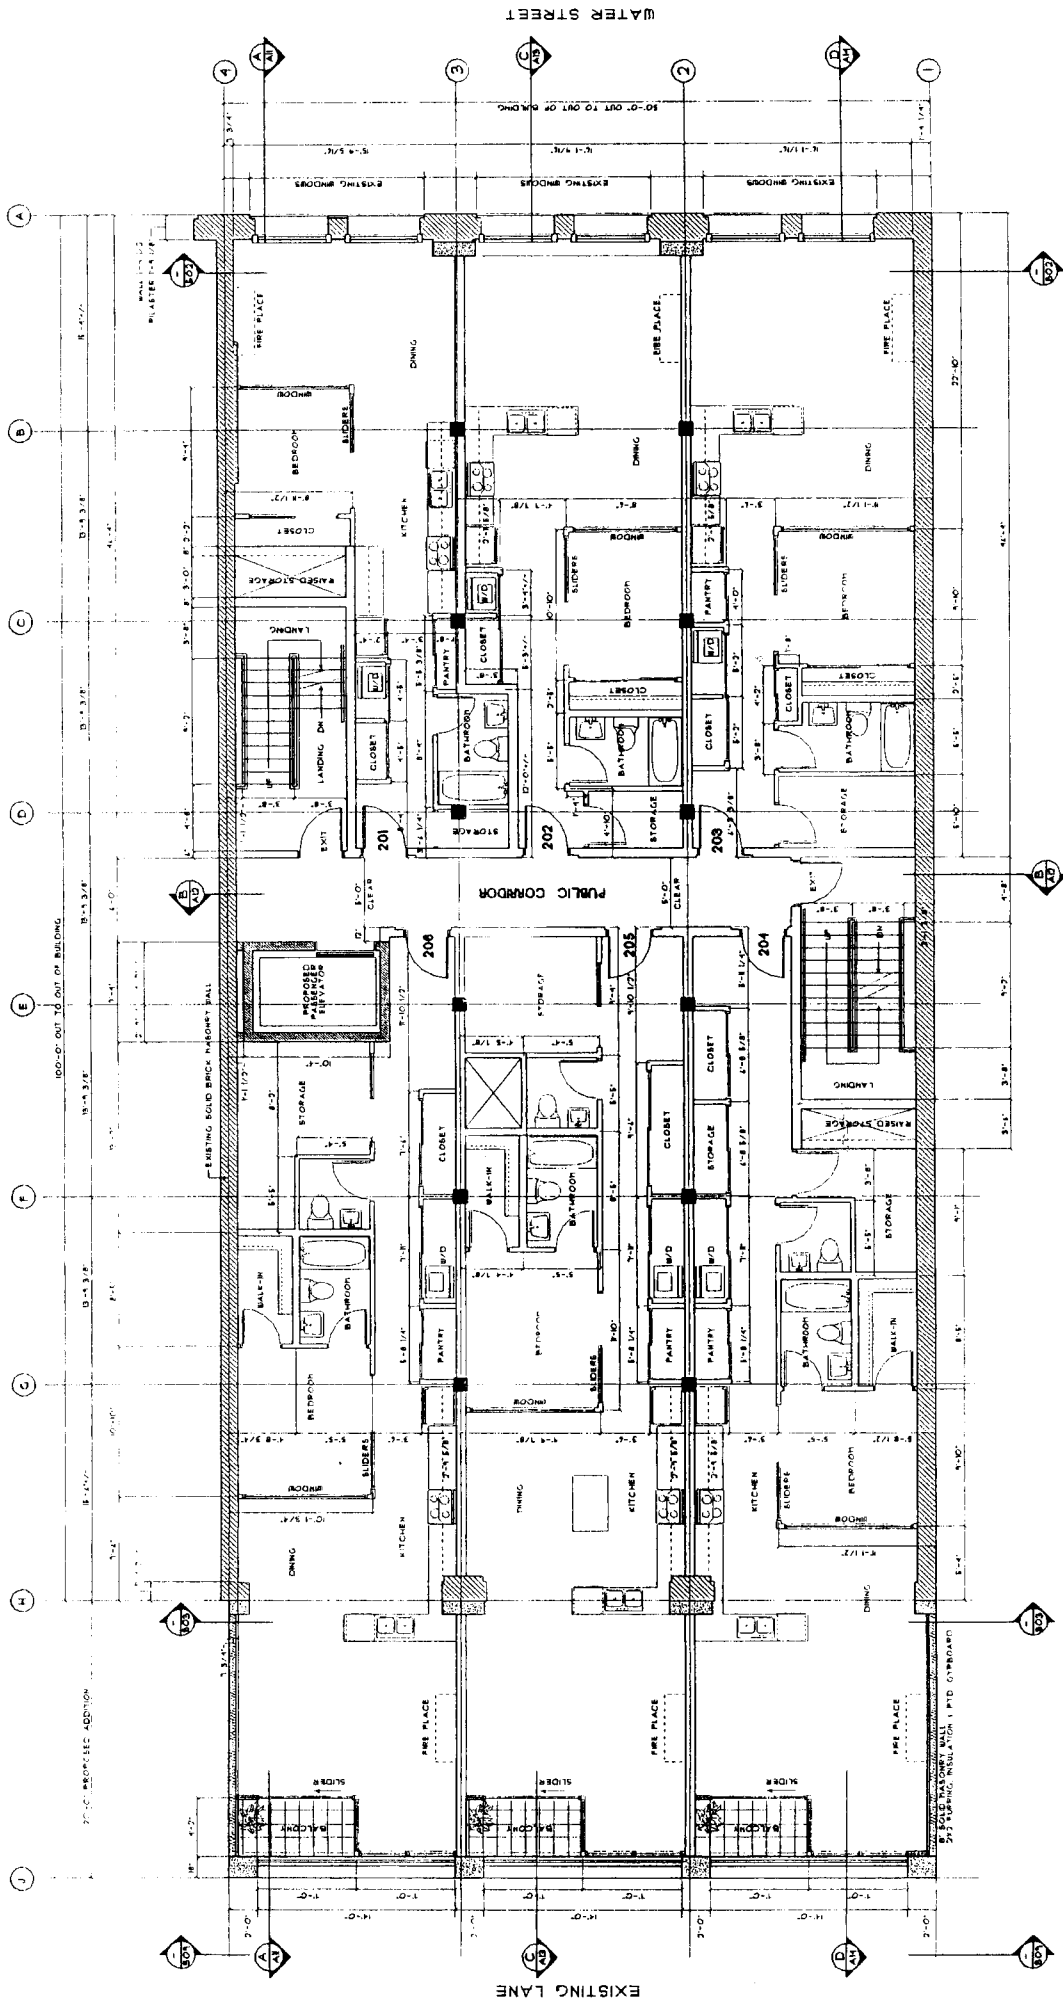

CONSTRUCTION NORTH

SECOND FLOOR PLAN
SCALE: 3/8" = 1'-0"

MAY 14 2002

345 Water Street, Vancouver, BC
Drawing No. 2421 - A05