

--- ZONING BOUNDARY

4775 VALLEY DRIVE DE 407114
CITY OF VANCOUVER PLANNING DEPARTMENT

DATE: 2003 06 10
DRAWN: AMG
SCALE: 1:2000



High School Architects Ltd.
1411 Lower Street
Vancouver, B.C. V6L 2R7
Phone: (604) 681-1840
Fax: (604) 681-1822

Scale: 1" = 100' (0.305m)


Revisions:



Comments:

Date: JAN 2003
Scale: 1/4" = 1'-0"
Sheet:
Copyright:

NIGEL BALDWIN

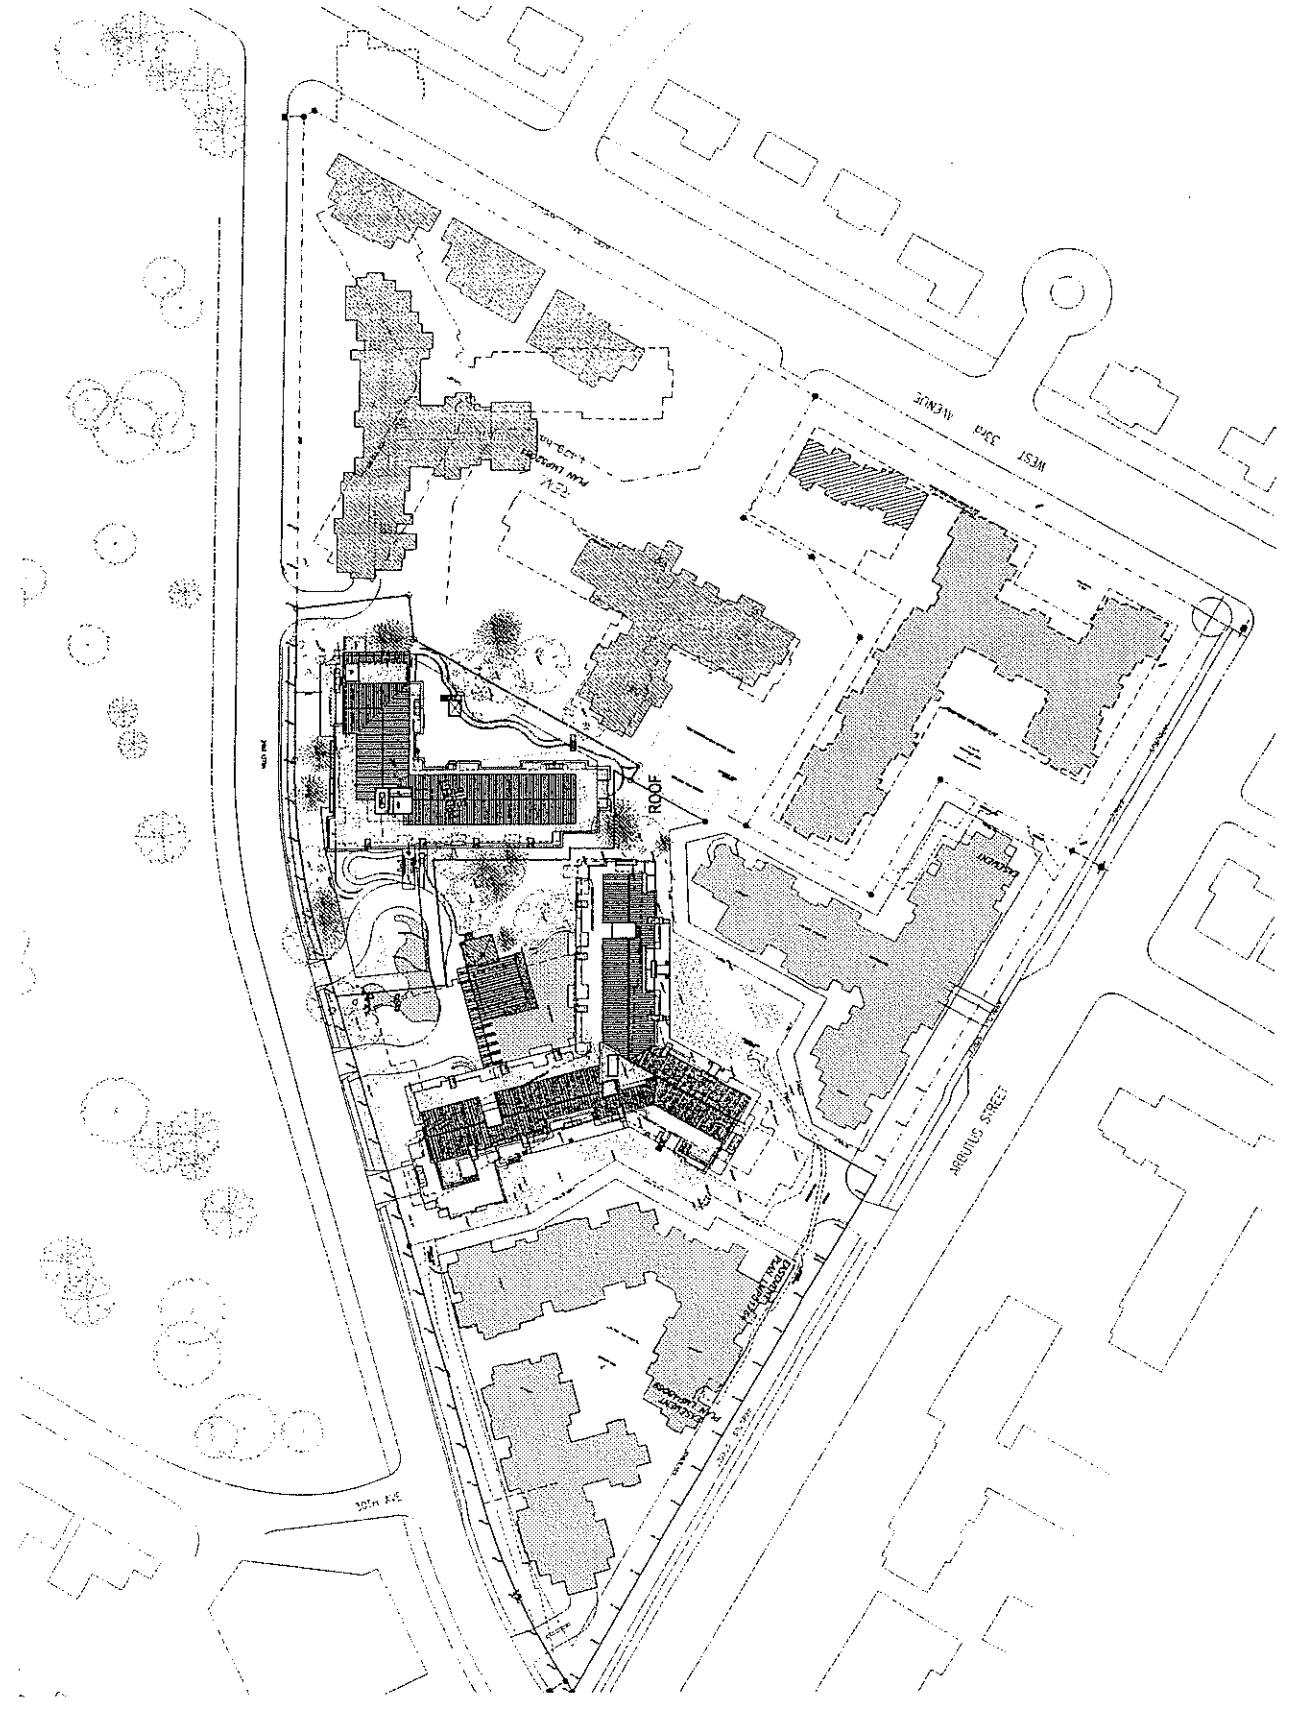


Mid State Architects, LLC
102 Honey Street
Columbia, SC 29201
Phone: (803) 482-8840
Fax: (803) 482-8820

11 February 12

Date: JAN 2003
Scale: 1/8"=1'-0"
Drawn:
Checked:

APPENDIX B
Page 2 of 5
PROJECT: CALDWYN PARK
PHASE 1: HOUSE
Drawing Title: SITE PLAN
Drawn:
Checked:

NIGEL BALDWIN

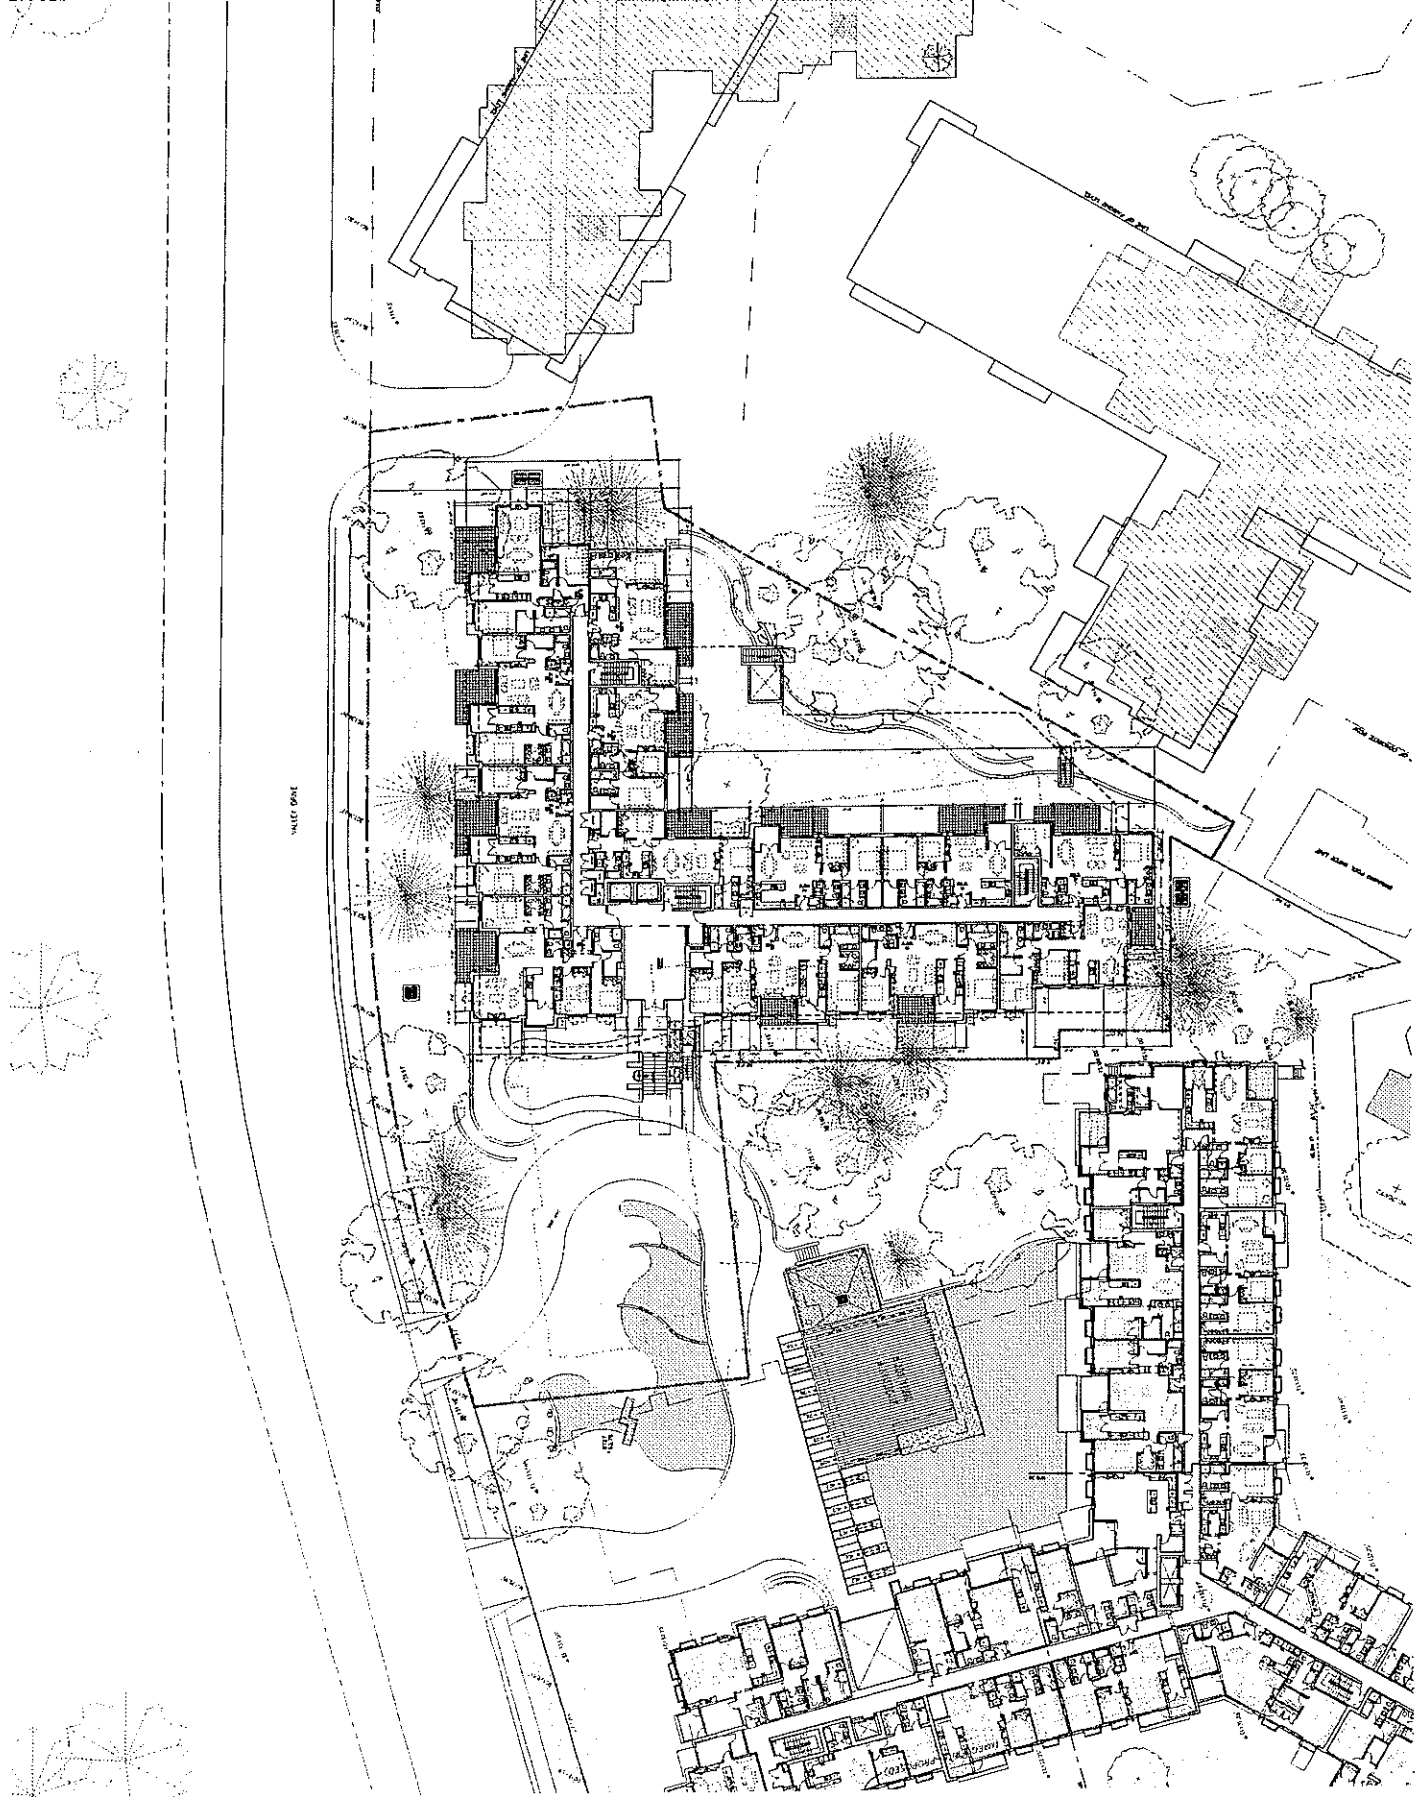

Neil Ritchie Architects Ltd
 4111 Henry Street
 Vancouver, BC V6K 3K6
 Phone: (604) 438-8840
 Fax: (604) 438-8850

Project: 11/07/2004
 Date: 11/07/2004

Revision:

- 1. 100%
- 2. 90%
- 3. 80%
- 4. 70%
- 5. 60%
- 6. 50%
- 7. 40%
- 8. 30%
- 9. 20%
- 10. 10%


Drawing:

Date: JAN 2003
 Drawn: [Name]
 Checked: [Name]


Project:
 11/07/2004

PROJECT:
 WOODBINE PARK
 PHASE 2
 ELEVATIONS

NIGEL BALDWIN

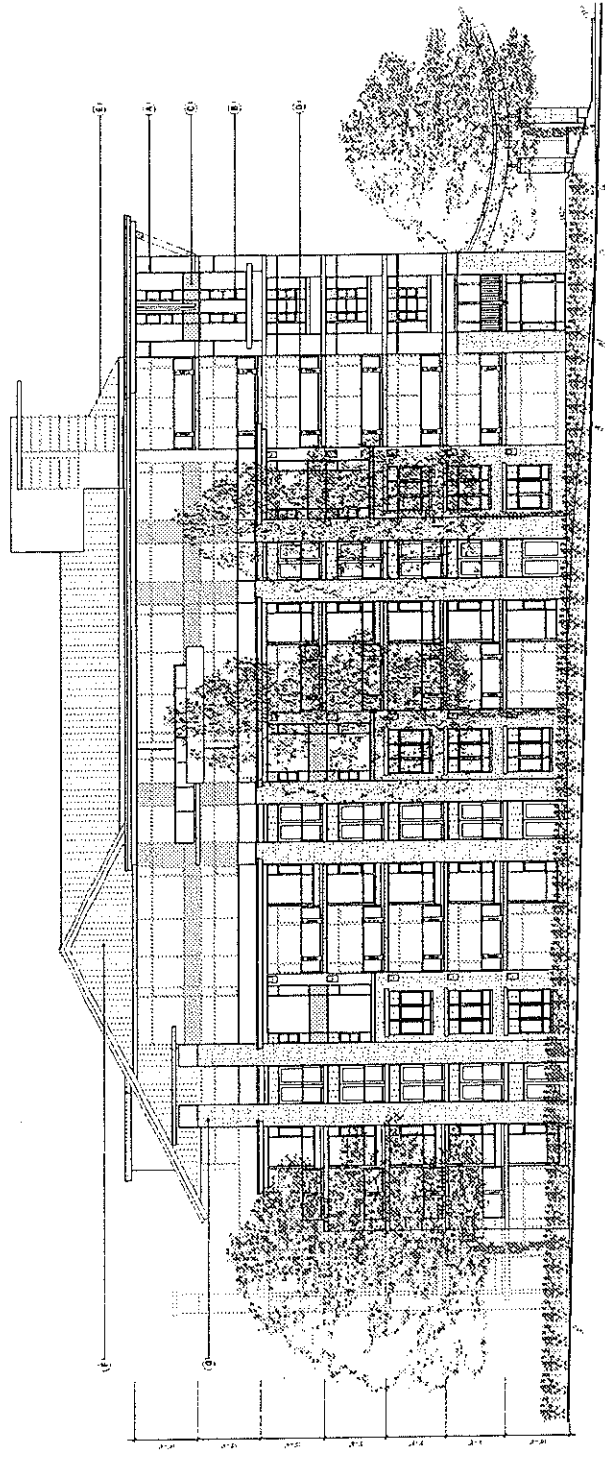

1 VALLEY DRIVE ELEVATION

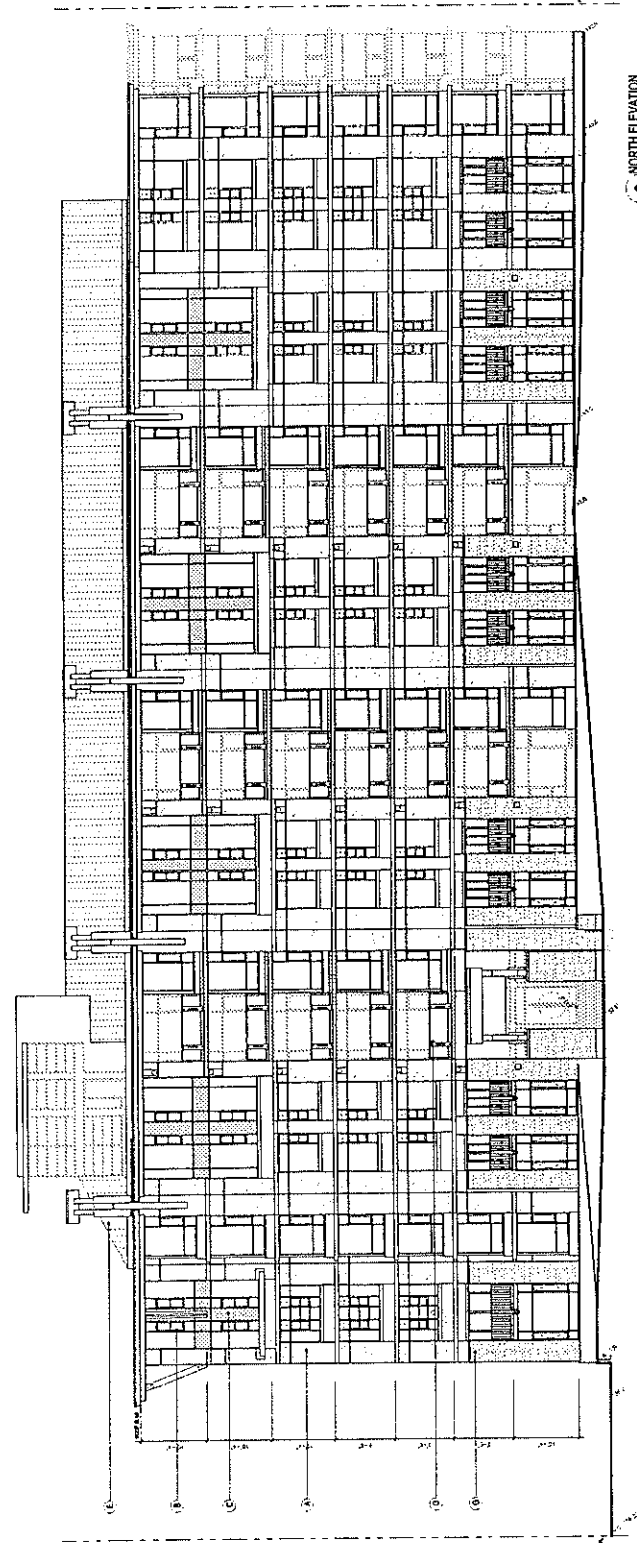

2 NORTH ELEVATION

Neil Rubin Architects Ltd
107 Broadway
London, W1C 2PH
Tel: 020 7493 8800
Fax: 020 7493 8800

Block
No. 100/100/100
No. 100/100/100

Revision:

- 1. DATE
- 2. DATE
- 3. DATE
- 4. DATE
- 5. DATE

Comments:



DATE: JAN 2003
DRAWN: [Name]
CHECKED: [Name]

Client:
[Name]
[Address]
[City]

PROJECT:
GREEN PARK
OFFICE
PHASE 2

DISCIPLINE:
ARCHITECTURE
ELEVATIONS

SCALE:
1:100

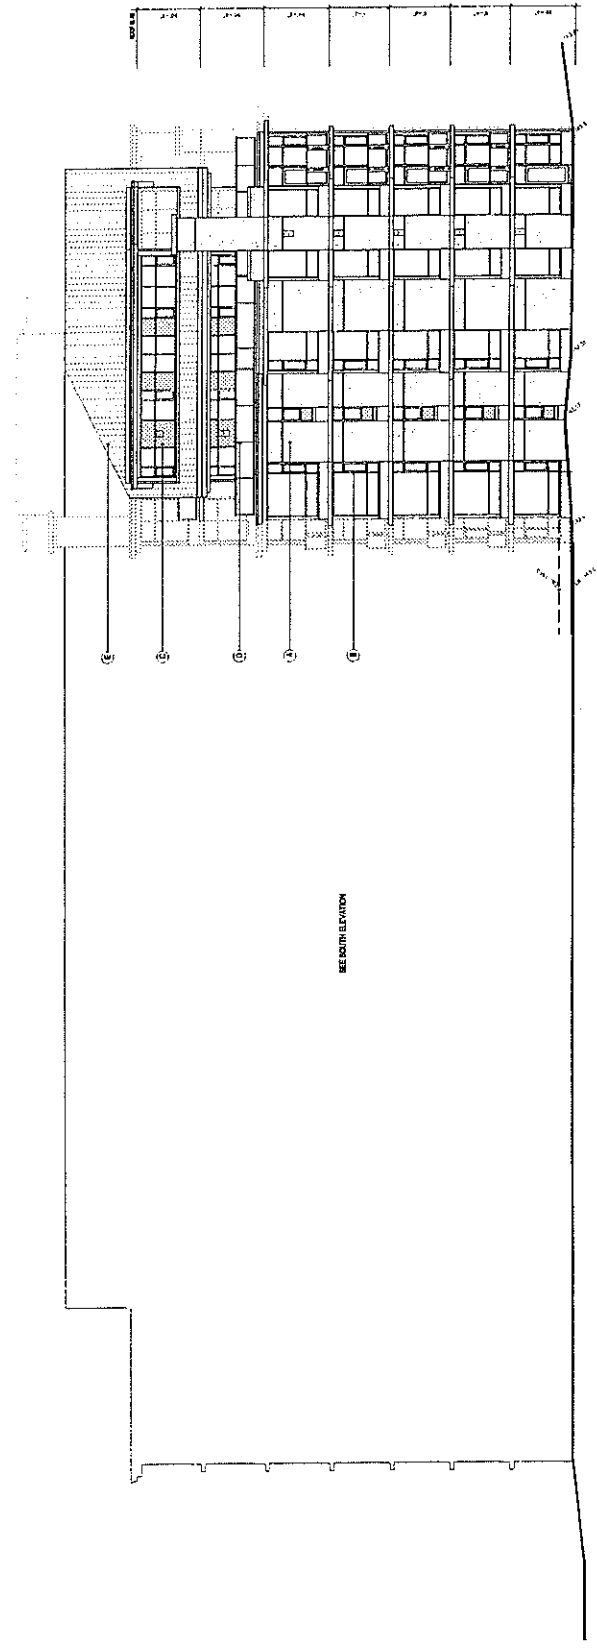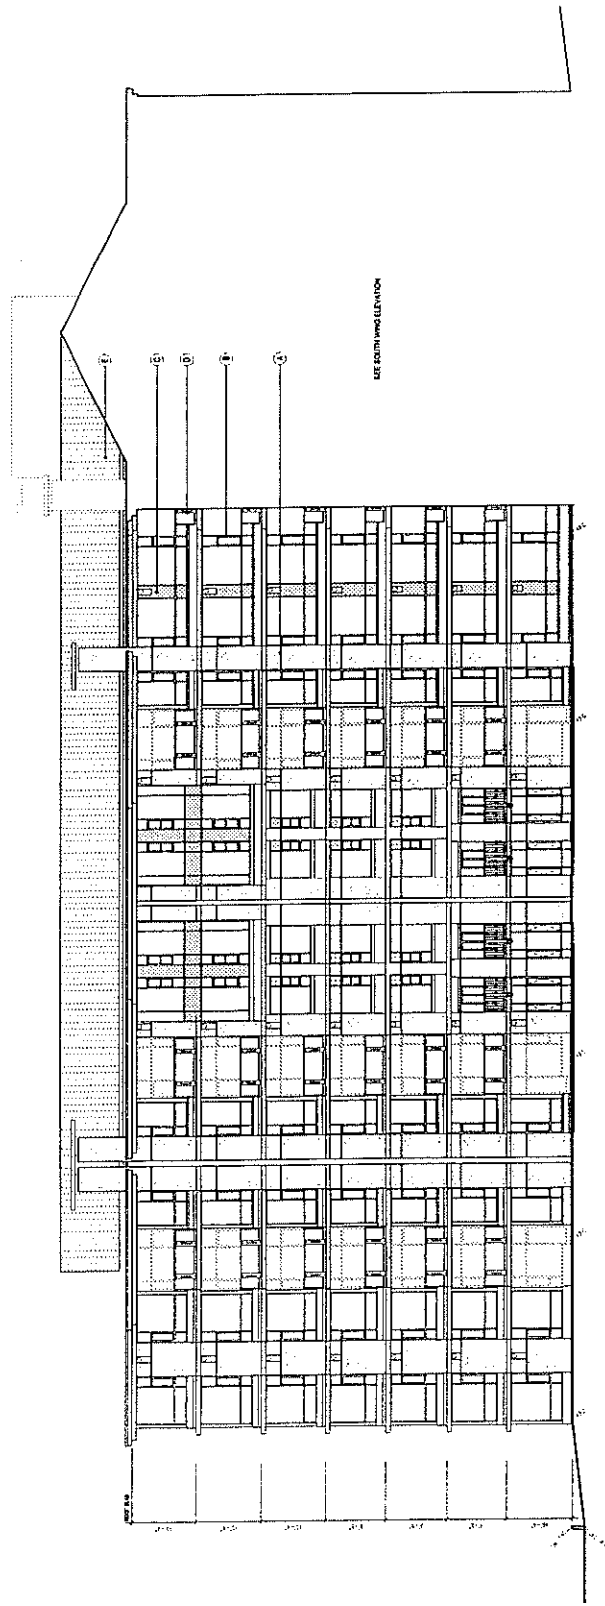

3 SOUTH ELEVATION

4 SOUTH WIND ELEVATION

Red House Architects Ltd
 145 Spring Street
 Cambridge CB2 3RQ
 Phone: 01223 306 880
 Fax: 01223 306 885


Scale: 1:1000
 Date: 14/05/07

Revision:


Client: NIGEL BALDWIN
 Project: HANOVER HOUSE
 Phase: 7
 Drawing: WEST ELEVATION

Scale: 1:1000
 Date: 14/05/07

Client: NIGEL BALDWIN
 Project: HANOVER HOUSE
 Phase: 7
 Drawing: WEST ELEVATION

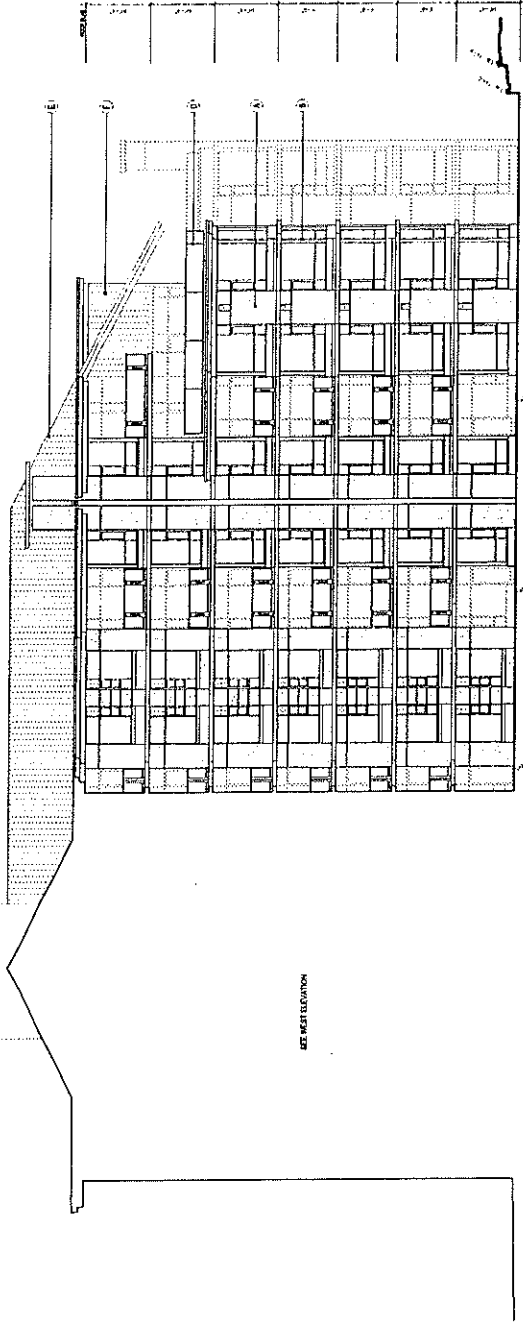

(5) WEST ELEVATION
 14/05/07

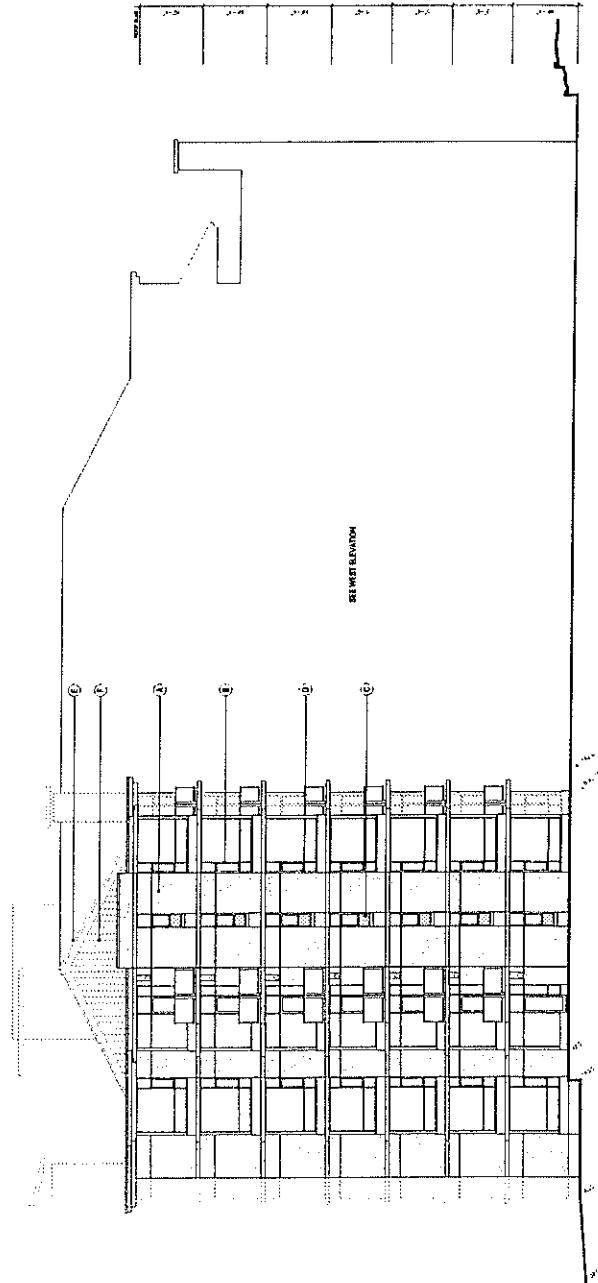

(6) WEST WING ELEVATION
 14/05/07

NIGEL BALDWIN