

—— ZONING BOUNDARY

1451 HOMER STREET DE 407362

CITY OF VANCOUVER PLANNING DEPARTMENT

DATE: 2003 08 27

DRAWN: AMG

SCALE: 1:2000



THIS DRAWING IS THE PROPERTY OF WALTER FRANCI ARCHITECT INC. AND IS NOT TO BE REPRODUCED OR TRANSMITTED IN ANY FORM OR BY ANY MEANS, ELECTRONIC OR MECHANICAL, INCLUDING PHOTOCOPYING, RECORDING, OR BY ANY INFORMATION STORAGE AND RETRIEVAL SYSTEM, WITHOUT THE WRITTEN PERMISSION OF WALTER FRANCI ARCHITECT INC. ANY REPRODUCTION OR TRANSMISSION OF THIS DRAWING WITHOUT THE WRITTEN PERMISSION OF WALTER FRANCI ARCHITECT INC. IS STRICTLY PROHIBITED. THE USER OF THIS DRAWING AGREES TO HOLD WALTER FRANCI ARCHITECT INC. HARMLESS FROM AND AGAINST ALL CLAIMS, DAMAGES, LOSSES AND EXPENSES, INCLUDING REASONABLE ATTORNEY'S FEES, THAT MAY BE ASSERTED AGAINST OR INCURRED BY WALTER FRANCI ARCHITECT INC. AS A RESULT OF THE USER'S USE OF THIS DRAWING.

July 7, 02 Revised for DP Submission
Date: 02/02/02
Scale: 1/8" = 1'-0"


Walter Francl
Architect Inc.
3140 - 140th Street, Suite 100
Vancouver, B.C. V6N 1C7
Tel: 604-271-1111
Fax: 604-271-1112

Concord Pacific
Properties
Daycare Facility
Homer Street
Vancouver, B.C.


Project: 2231
Date: FEBRUARY 12, 2002
Scale: 1/8" = 1'-0"
Author: FOR DP

Date: October 20, 2002
Scale: 1/8" = 1'-0"
Checked By: C.F.
Created By:


Drawing Title: ELEVATIONS AND SECTIONS
Drawing No.: 2231
Revision No.: DP-04

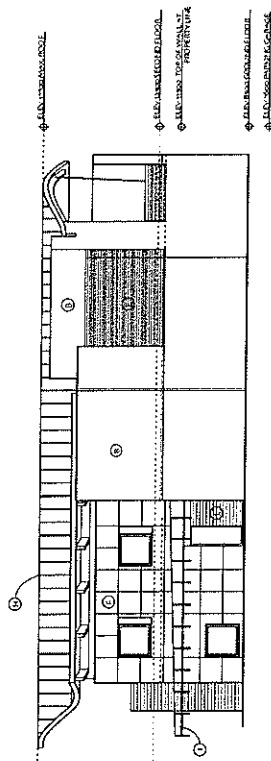

NORTH ELEVATION

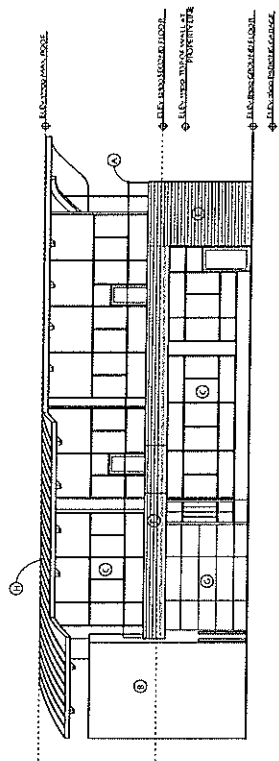


SOUTH ELEVATION

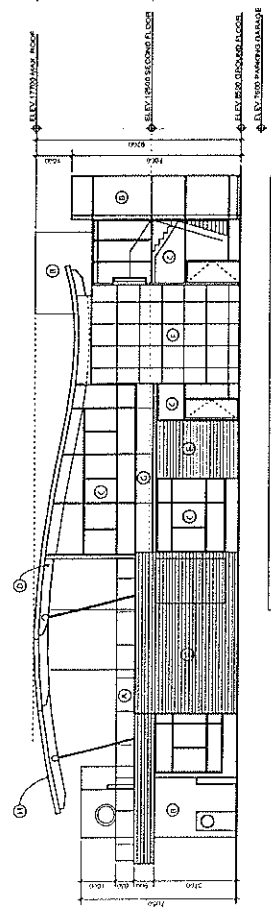


EAST ELEVATION


- ⊗ TEMPERED GLASS
- ⓐ ARCHITECTURAL CONCRETE
- ⓑ ANODIZED ALUMINUM WINDOW WALL
- Ⓒ ANODIZED ALUMINUM PANELS
- Ⓓ ANODIZED ALUMINUM WINDOW WALL
- Ⓔ ANODIZED ALUMINUM WINDOW WALL
- Ⓧ FR GLULAM BEAMS
- Ⓨ STAINED WOOD LATTICE
- Ⓩ RED SANDSTONE
- ⓐ ANODIZED ALUMINUM PANELS
- ⓑ ANODIZED ALUMINUM WINDOW WALL
- Ⓒ ANODIZED ALUMINUM WINDOW WALL
- Ⓓ ANODIZED ALUMINUM WINDOW WALL
- Ⓔ ANODIZED ALUMINUM WINDOW WALL
- Ⓧ FR GLULAM BEAMS
- Ⓨ STAINED WOOD LATTICE
- Ⓩ GLASS CANOPY

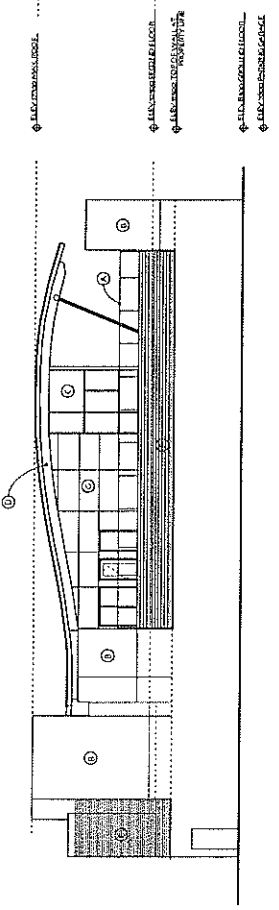

WEST ELEVATION

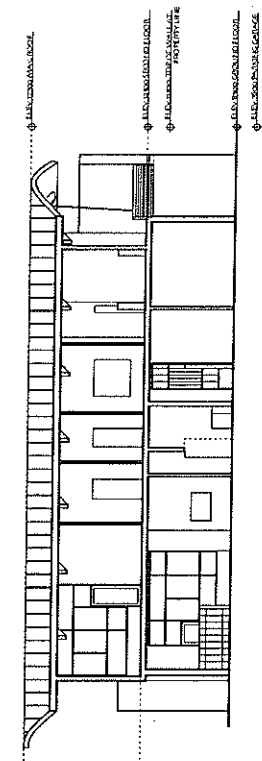


SECTION B-B

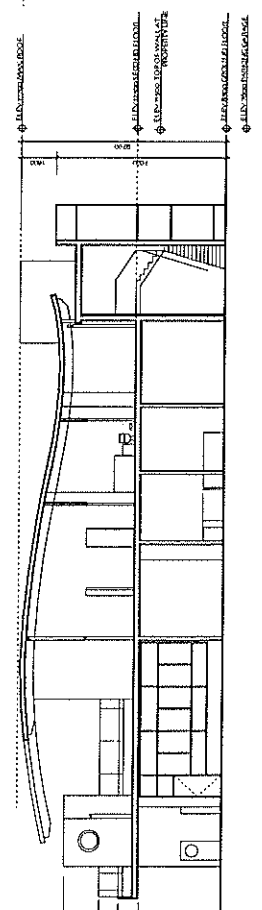

SECTION A-A

THE CITY OF VANCOUVER
PLANNING DEPARTMENT
1100 BROADWAY
VANCOUVER, B.C. V6Z 1K5
TEL: 604-273-3300
WWW.VANCOUVER.CA

 

July 7, 03 Reviewed for DP Submission
Date No. Version

Walter Franci
Architect Inc.
1100 BROADWAY
VANCOUVER, B.C. V6Z 1K5
TEL: 604-273-3300


Concord Pacific
Group Inc.
Daycare Facility
Homer Street
Vancouver, B.C.
PLAY LAPADGMA, L1 200

Project: PLAY LAPADGMA, L1 200
Date: FEBRUARY 12, 2002 FOR DP

Date: November 18, 2002
Scale: 1:250
Drawn By: C.F.
Checked By:

Drawing No. SITE PLAN

Project No. 2231
Drawing No. DP-00

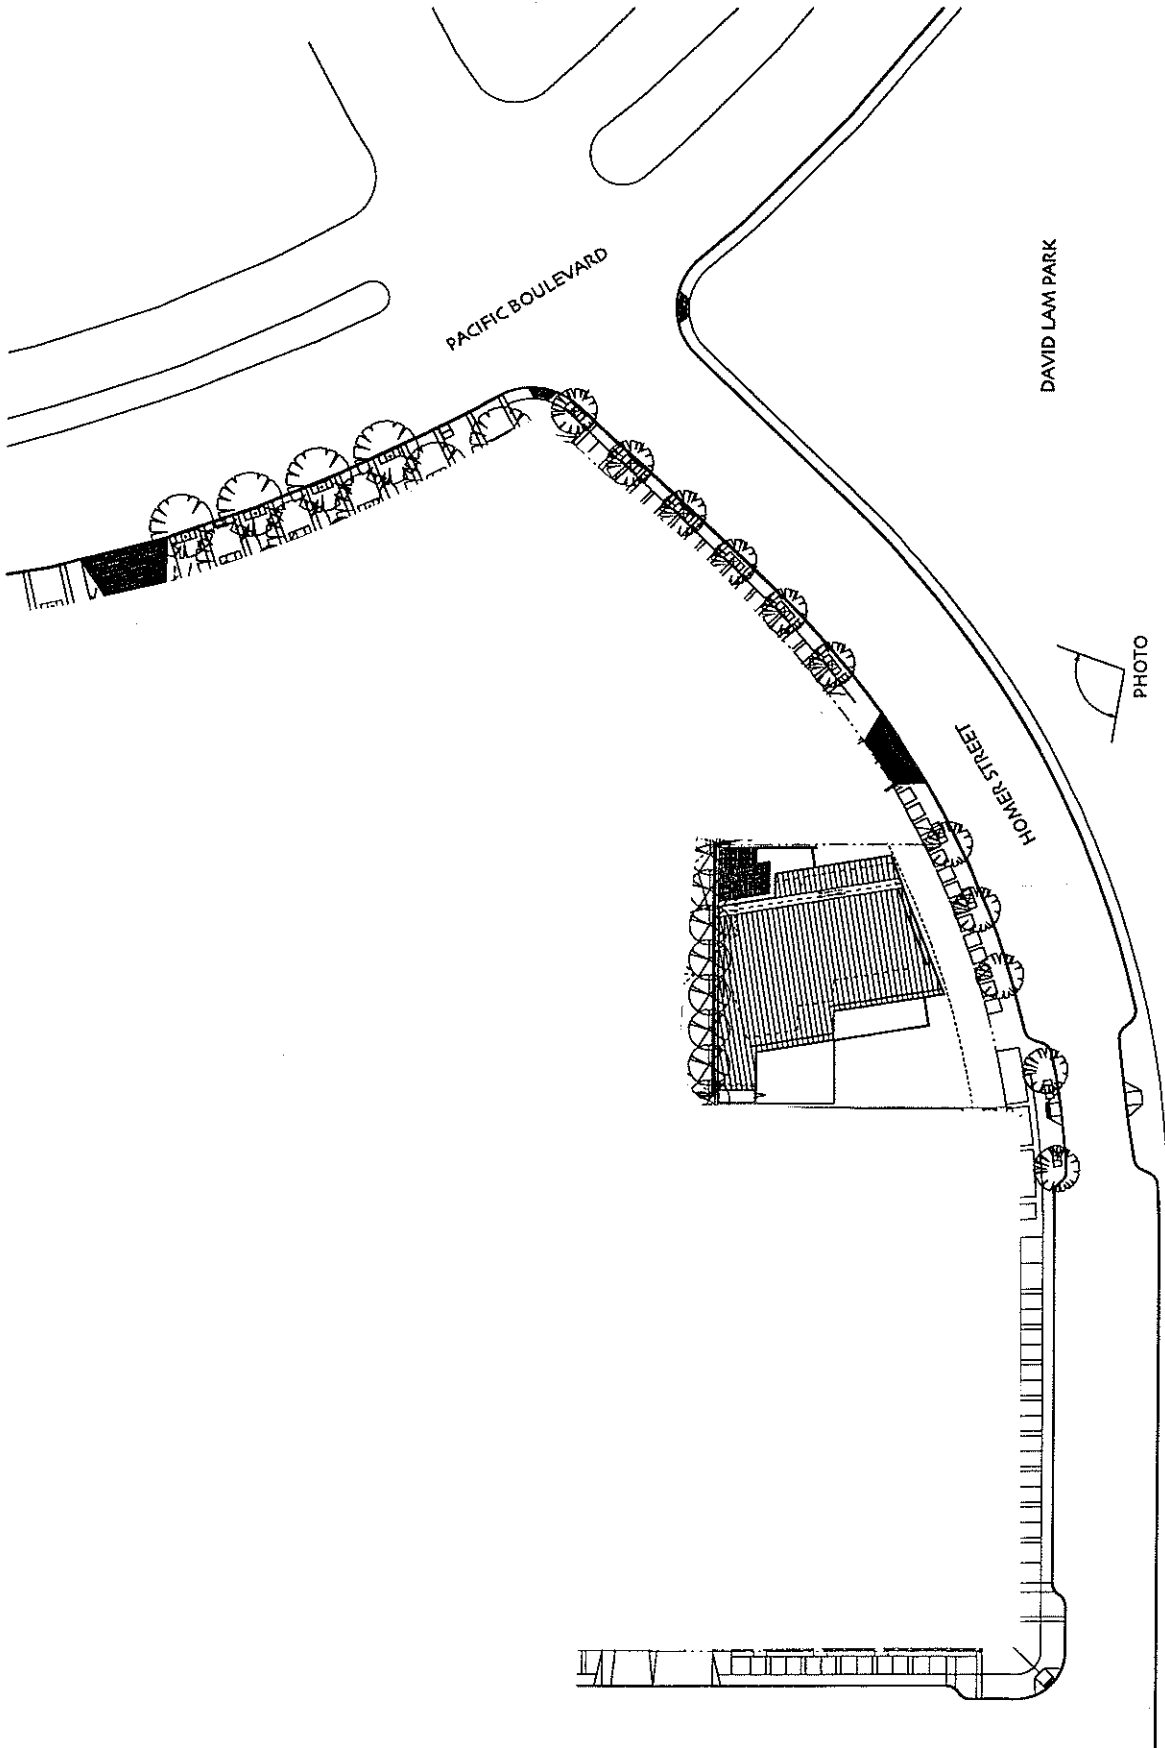

PHOTO