

SITE PLAN

DATE OF REVISION NO. 1 DATE: 11/11/2011	DATE OF REVISION NO. 2 DATE: 11/11/2011	DATE OF REVISION NO. 3 DATE: 11/11/2011	DATE OF REVISION NO. 4 DATE: 11/11/2011	DATE OF REVISION NO. 5 DATE: 11/11/2011	DATE OF REVISION NO. 6 DATE: 11/11/2011	DATE OF REVISION NO. 7 DATE: 11/11/2011	DATE OF REVISION NO. 8 DATE: 11/11/2011	DATE OF REVISION NO. 9 DATE: 11/11/2011	DATE OF REVISION NO. 10 DATE: 11/11/2011
<p>CLARENDON COURT SHANNON OAKS WEST PROJECT ADDRESS 100 CLARENDON STREET - UNCOVERED</p>									
<p>LOT 10 RUSNKA ARCHITECT 100 CLARENDON STREET VANCOUVER, B.C. V6A 1K6 TEL: 604 681 1000</p>									
<p>BAPTIST HOUSING SOCIETY OF B.C. 100 CLARENDON STREET VANCOUVER, B.C. V6A 1K6 TEL: 604 681 1000</p>									
<p>SITE PLAN SCALE: 1:500</p>									
<p>A03</p>									

A04


CLARENDON COURT  
SHANNON OAKS WEST  
345 CLARENDON STREET, WINDSOR

BASEMENT PLAN  
DATE: 12/12

BAPTIST HOUSING SOCIETY OF B.C.  
2011 111 111 111 111 111  
111 111 111 111 111 111

LOYD FLORNA ARCHITECT  
ARCHITECTS & DESIGNERS  
111 111 111 111 111 111

DATE: 12/12  
SCALE: 1/8" = 1'-0"

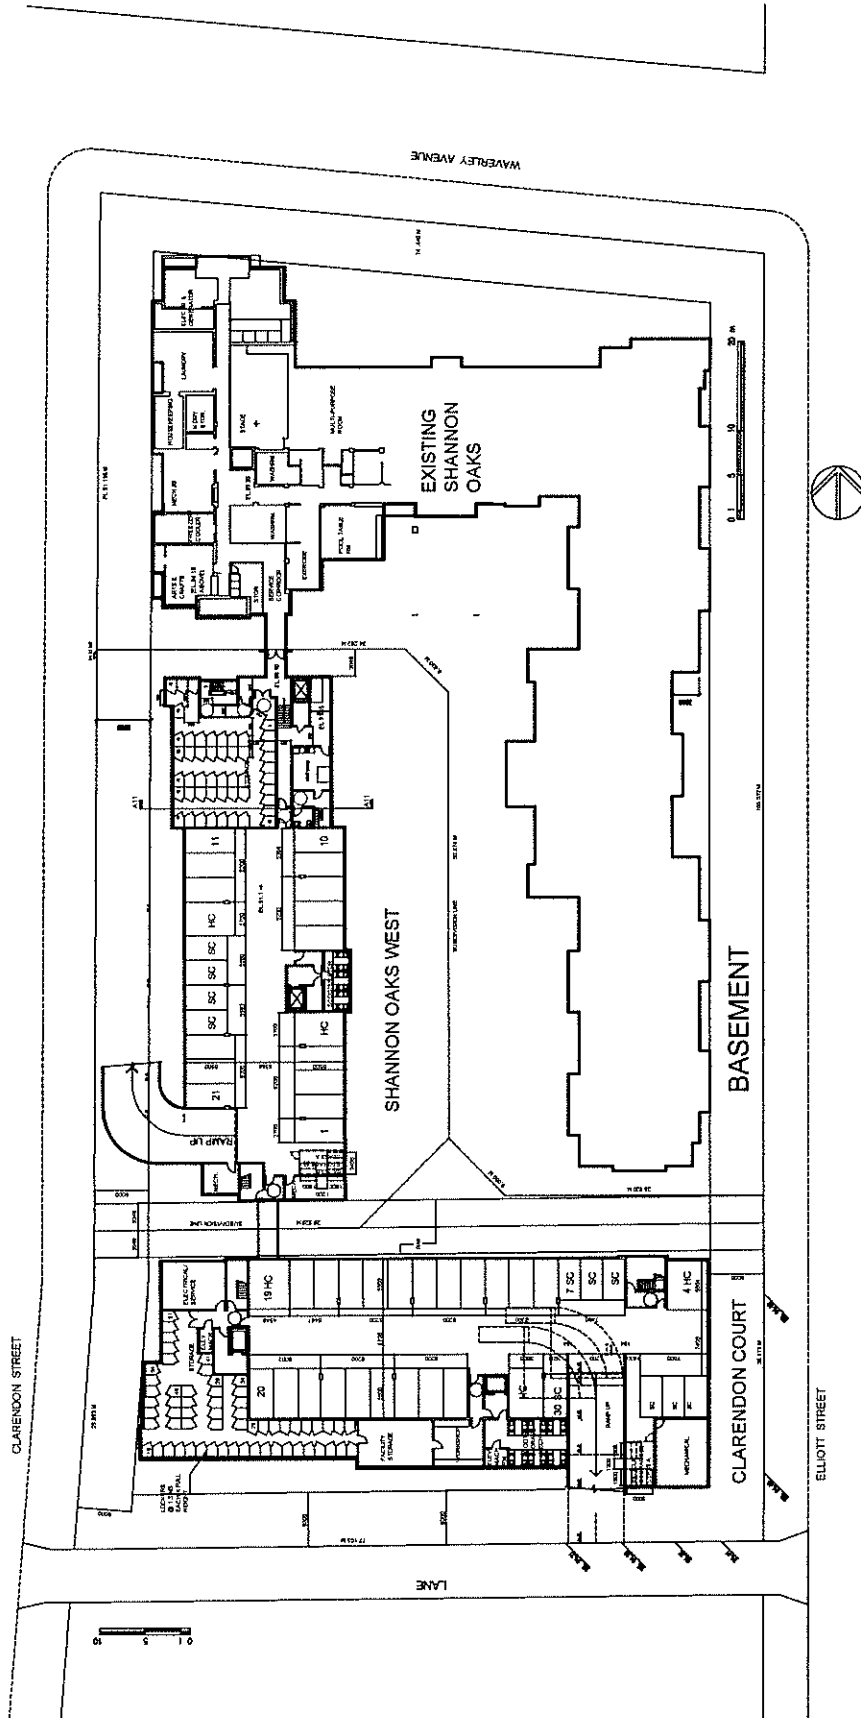



A06


CLARENDON COURT  
SHANNON OAKS WEST  
PROJECT ADDRESS  
440 CLARENDON STREET, WASHINGTON

2ND FLOOR PLAN  
SCALE: 1/8" = 1'-0"

BAPTIST HOUSING SOCIETY OF S.C.  
1011 W. 10TH STREET  
COLUMBIA, S.C. 29204  
TEL: 803.744.1100

LLOYD PUSKAS ARCHITECT  
1000 BROADWAY, S.W.  
ATLANTA, GA 30334  
TEL: 404.525.1000

SHEET NO. 06  
DATE: 08/14/08

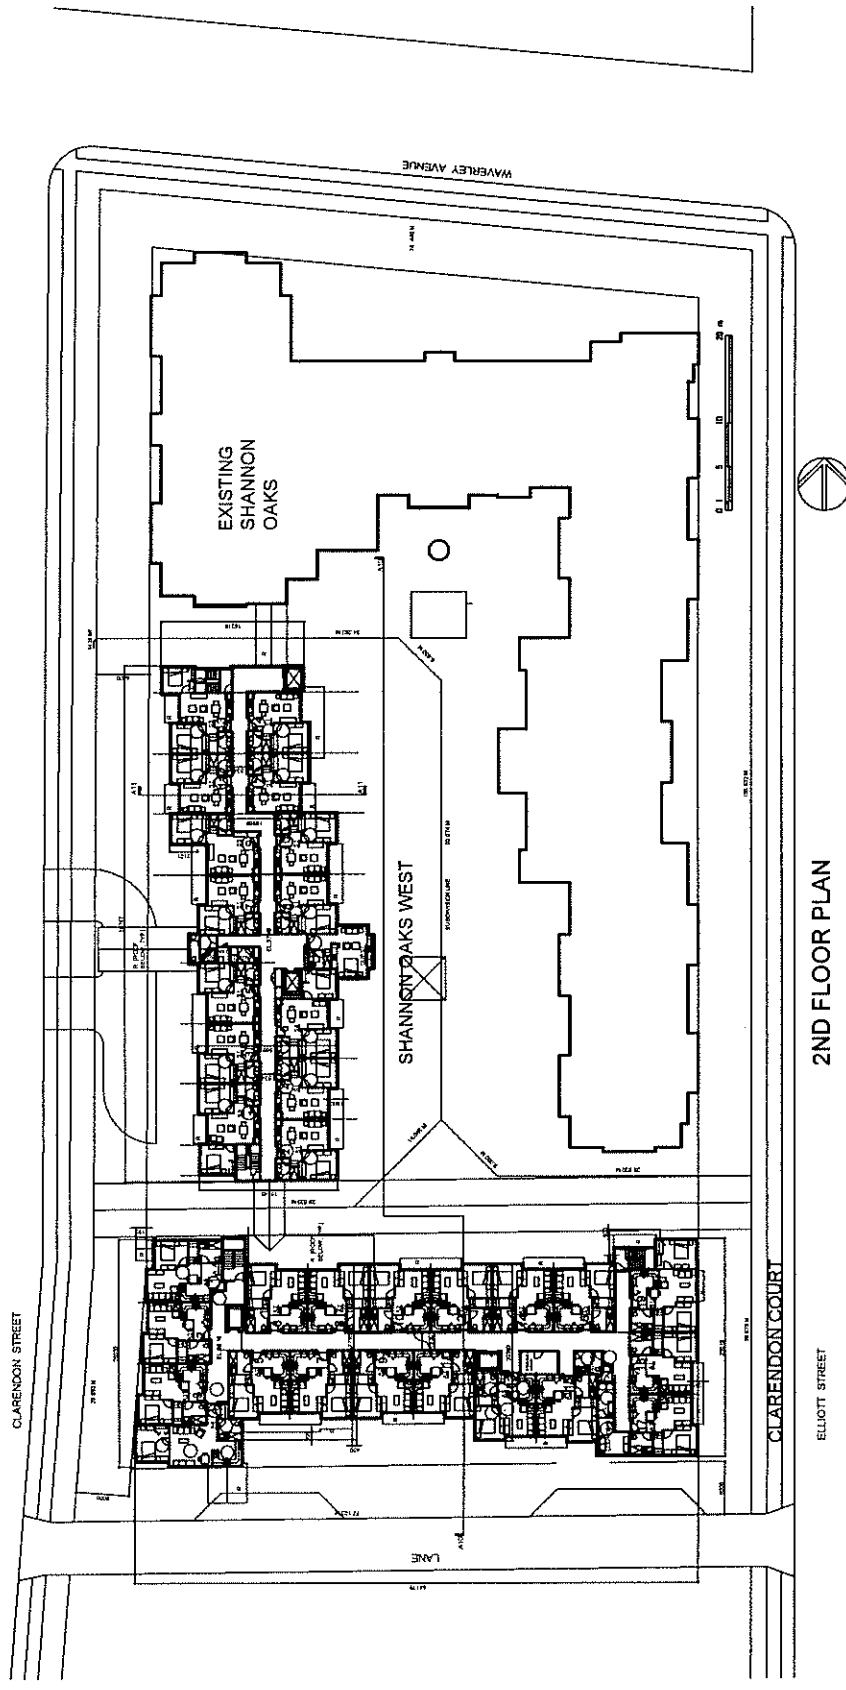

2ND FLOOR PLAN

48TH AVE

LANE


CLARENDON STREET

CLARENDON COURT

ELLIOTT STREET

WAVERLEY AVENUE

LANE

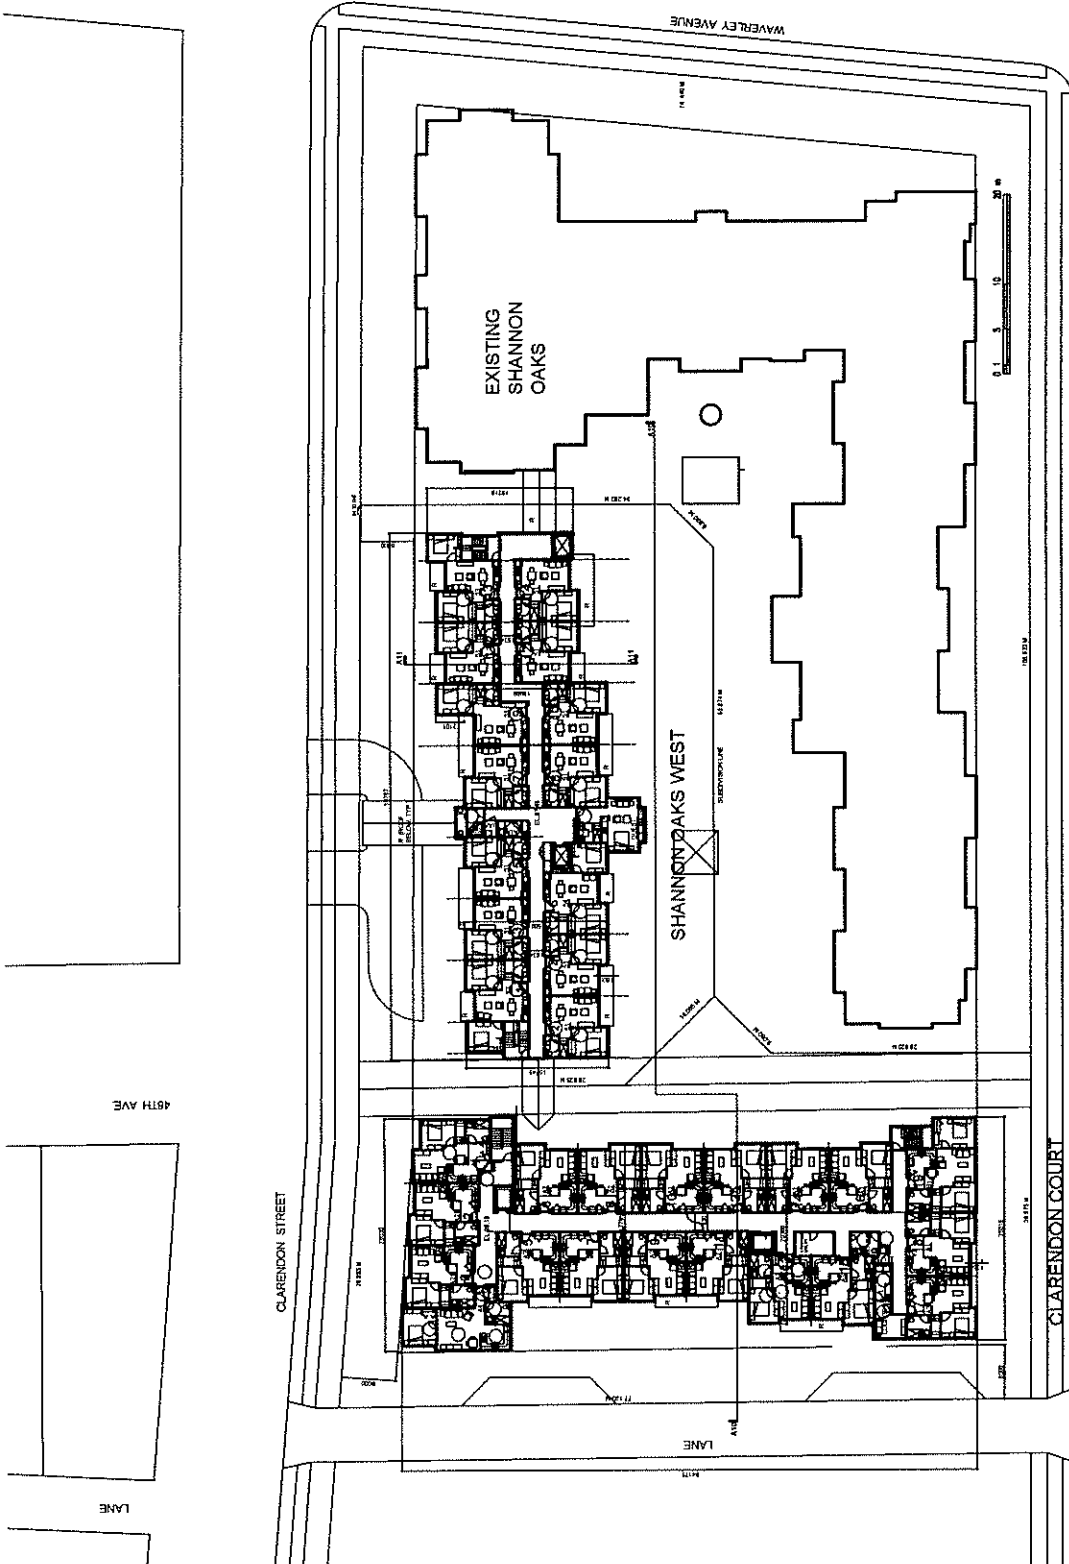

3RD FLOOR PLAN

CLARENDON COURT  
SHANNON OAKS WEST  
485 CLARENDON STREET, VANCOUVER



3RD FLOOR PLAN  
SHEET 7/16

BARTLET HOUSING SOCIETY OF B.C.  
1001, 1011, 1021  
TEL: 604-681-8888

LLOYD BLUSKA ARCHITECT  
ARCHITECTS LTD.  
TEL: 604-271-0100

DATE OF SHEET  
2012.07.11

A07

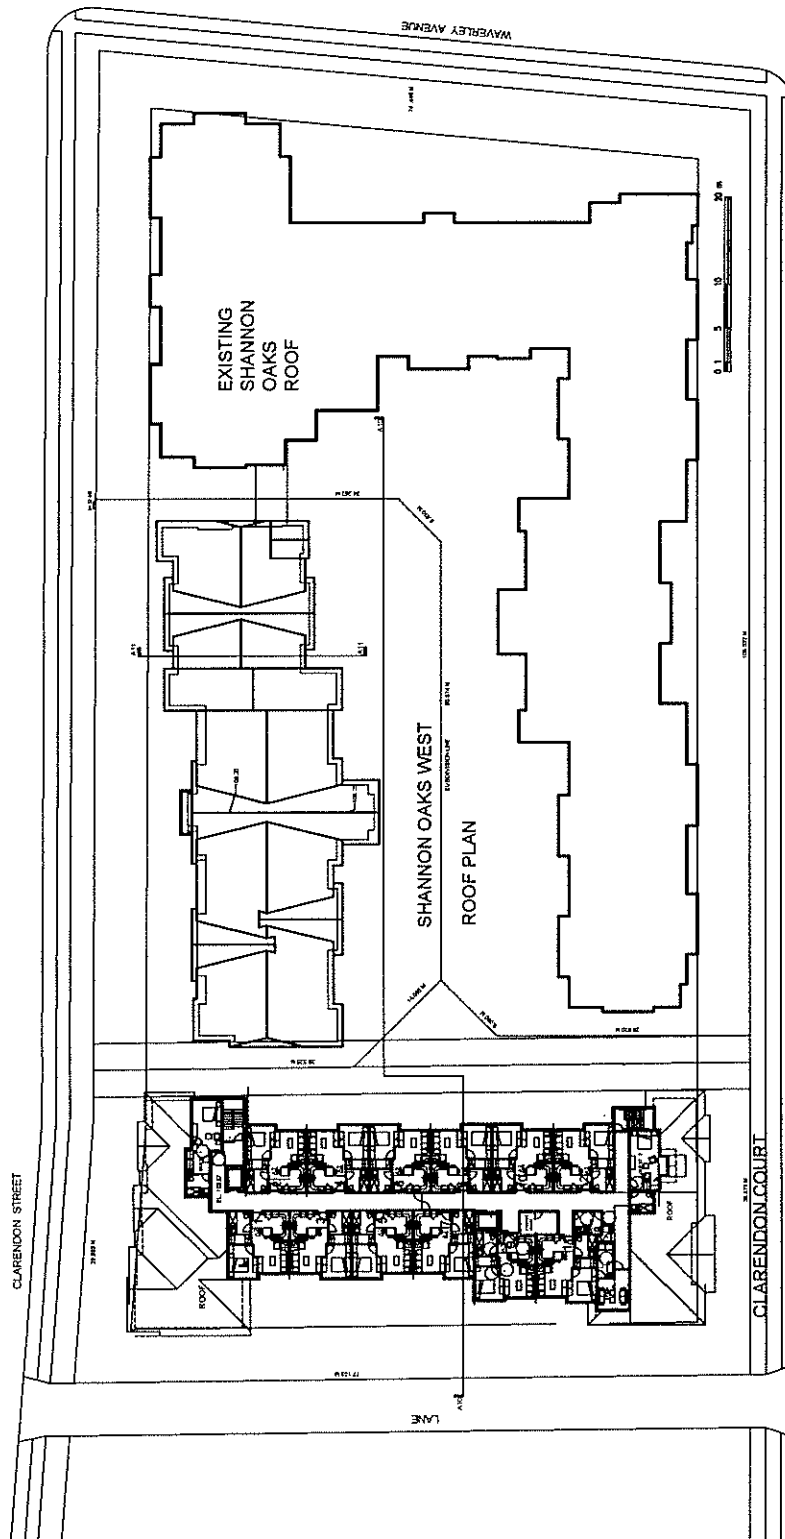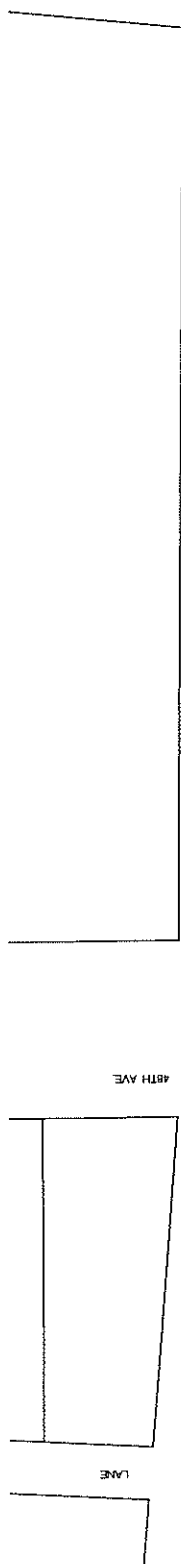

4TH FLOOR & ROOF PLAN

CLARENDON COURT  
SHANNON OAKS WEST  
4TH FLOOR PLAN  
PAGE 1 OF 1



BAPTIST HOUSING SOCIETY OF B.C.  
2075, 2125, 2135  
1710 CLARENDON STREET, VANCOUVER

LOYD ALUSKA ARCHITECT  
ARCHITECTS  
1010-1015  
1010-1015

DATE OF PLAN  
2011  
2011

A08



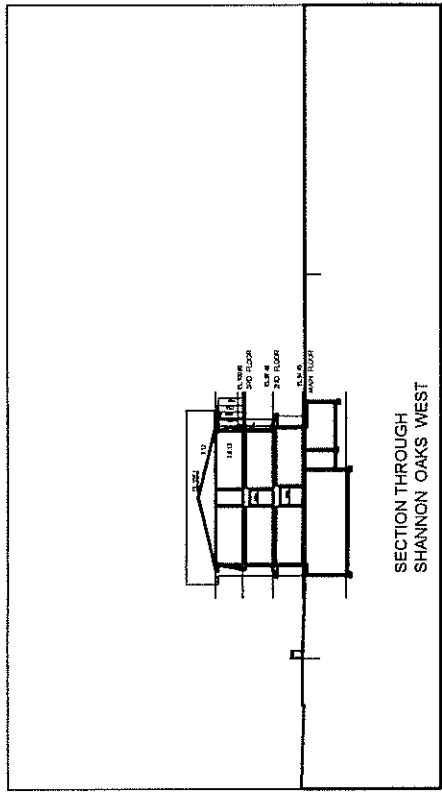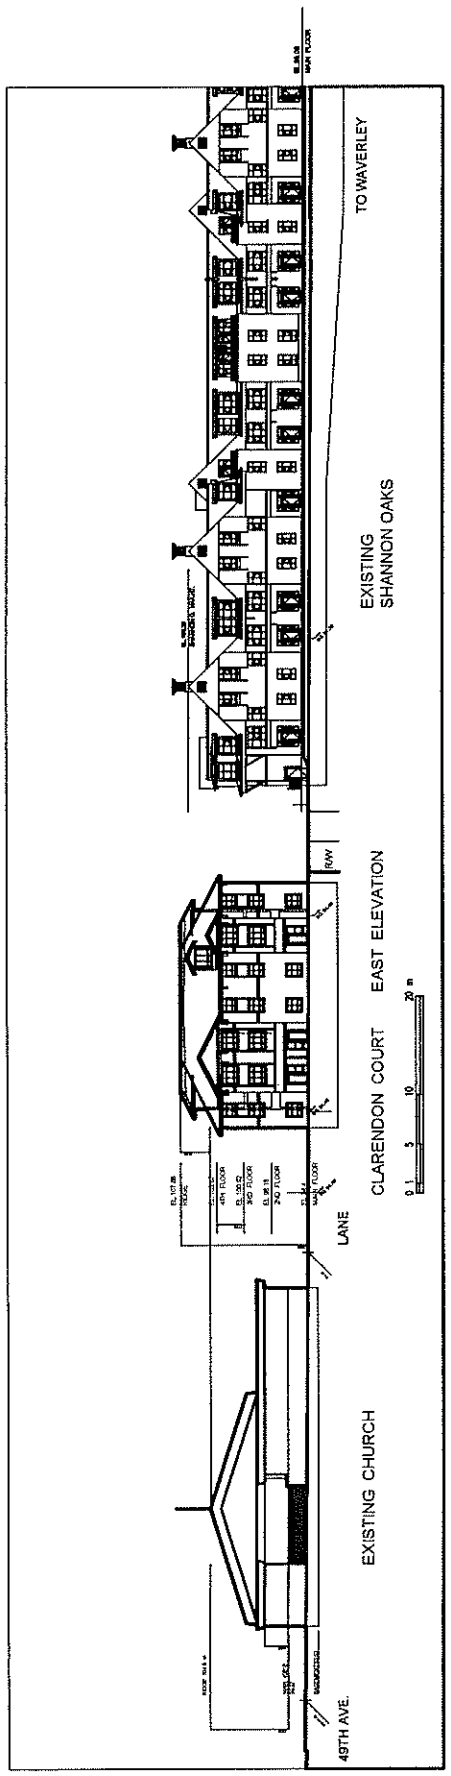

DATE PLOTTED  
11.08.10  
11.08.10  
11.08.10

LLOYD PERKINS ARCHITECT  
1100 WEST 10TH AVENUE  
VANCOUVER, B.C. V6H 2G6  
TEL: 604.681.1111

BURDET HOUSING SOCIETY OF B.C.  
SUITE 101, 1100 WEST 10TH AVENUE  
VANCOUVER, B.C. V6H 2G6  
TEL: 604.681.1111

EAST ELEVATION  
CLARENDON COURT  
MAY 1, 2010

CLARENDON COURT  
SHANNON OAKS WEST  
PROJECT ADDRESS  
8450 CLARENDON STREET, VANCOUVER



A12

CLARENDON COURT  
SHANNON OAKS WEST  
PROJECT ADDRESS:  
8450 CLARENDON STREET, VANCOUVER

SOUTH & NORTH ELEVATIONS  
CLARENDON COURT  
SCALE: 1/20

BAPTIST HOUSING SOCIETY OF B.C.  
DATE: 12.14.10  
1100 WEST 10TH AVENUE  
VANCOUVER, BC V6H 1T6  
TEL: 604 681 1200

LLOYD PULSHKA ARCHITECT  
DATE: 12.14.10  
1100 WEST 10TH AVENUE  
VANCOUVER, BC V6H 1T6  
TEL: 604 261 4400

DATE OF ISSUE  
12.14.10  
BY: [Signature]  
CHECKED BY: [Signature]

