

Copyright Reserved
The Plans and Specifications and all other contents are the exclusive property of the architect and shall remain the property of the architect. No part of these Plans and Specifications shall be reproduced, stored in a retrieval system, or transmitted in any form or by any means, without the prior written consent of the architect. Construction shall proceed in accordance with the Plans and Specifications. The architect shall be retained at all times to provide the site supervision and coordination on the project.

PROVISIONS:
1. CONTRACT NO. 10-1120
2. DRAWING NO. 10-1120-0000
3. SHEET NO. 10-1120-0000


FORMWERKS ARCHITECTURAL
10-1120 Loop St., Waco, TX 76798
Tel: 817-878-1278 Fax: 817-878-1441

Project:
HAMLIN MEWS
7700 LOOP ST. WACO, TEXAS 76798
NOVEMBER, 2009

Drawing Title:
PARKING PLAN

| | |
|---------------------|-------------|
| DRAWN BY: KAC | CHECKED BY: |
| SCALE: 1/8" = 1'-0" | SHEET |
| DATE: JUNE 2009 | |
| DESIGNER: | |

A-02

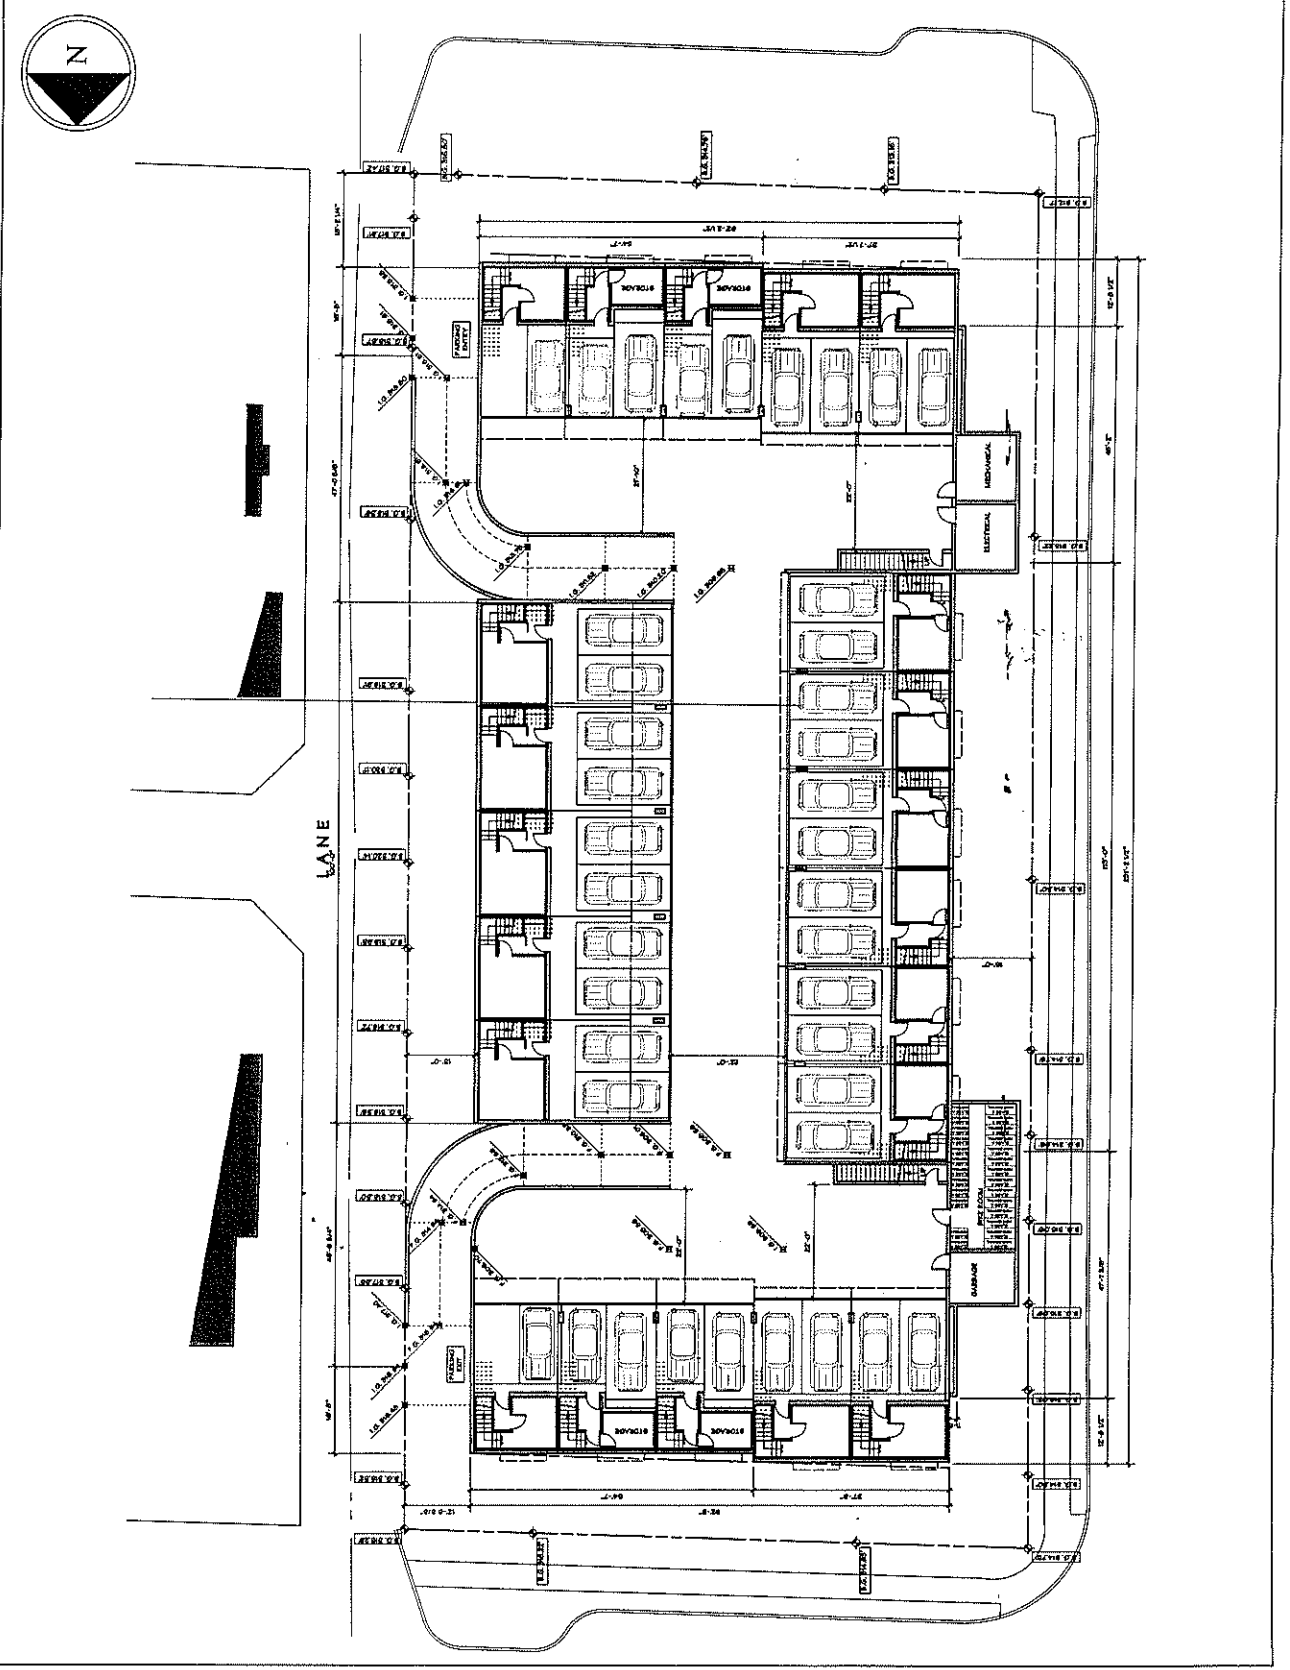


Copyright Reserved
This site and drawings, and all other results the exclusive property of the architect, and shall remain the property of the architect. No part of this drawing shall be reproduced, stored in a retrieval system, or transmitted in any form or by any means, without the prior written consent of the architect. All work shall be done in accordance with the contract documents. Contractors shall verify all dimensions and conditions of the site prior to construction. This office shall be notified of any changes to the site conditions and conditions of the drawing.

Revisions:
1. 06/20/09
2. 06/20/09
3. 06/20/09

Project:
HAMLIN MEWS
3718 OAK BOULEVARD
FARMINGTON, VT

Drawing Title:
SECOND FLOOR PLAN

Drawn By: SAC
Checked By:
Scale: 1/8" = 1'-0"
Date: JUNE 2009
Job Number: A-04

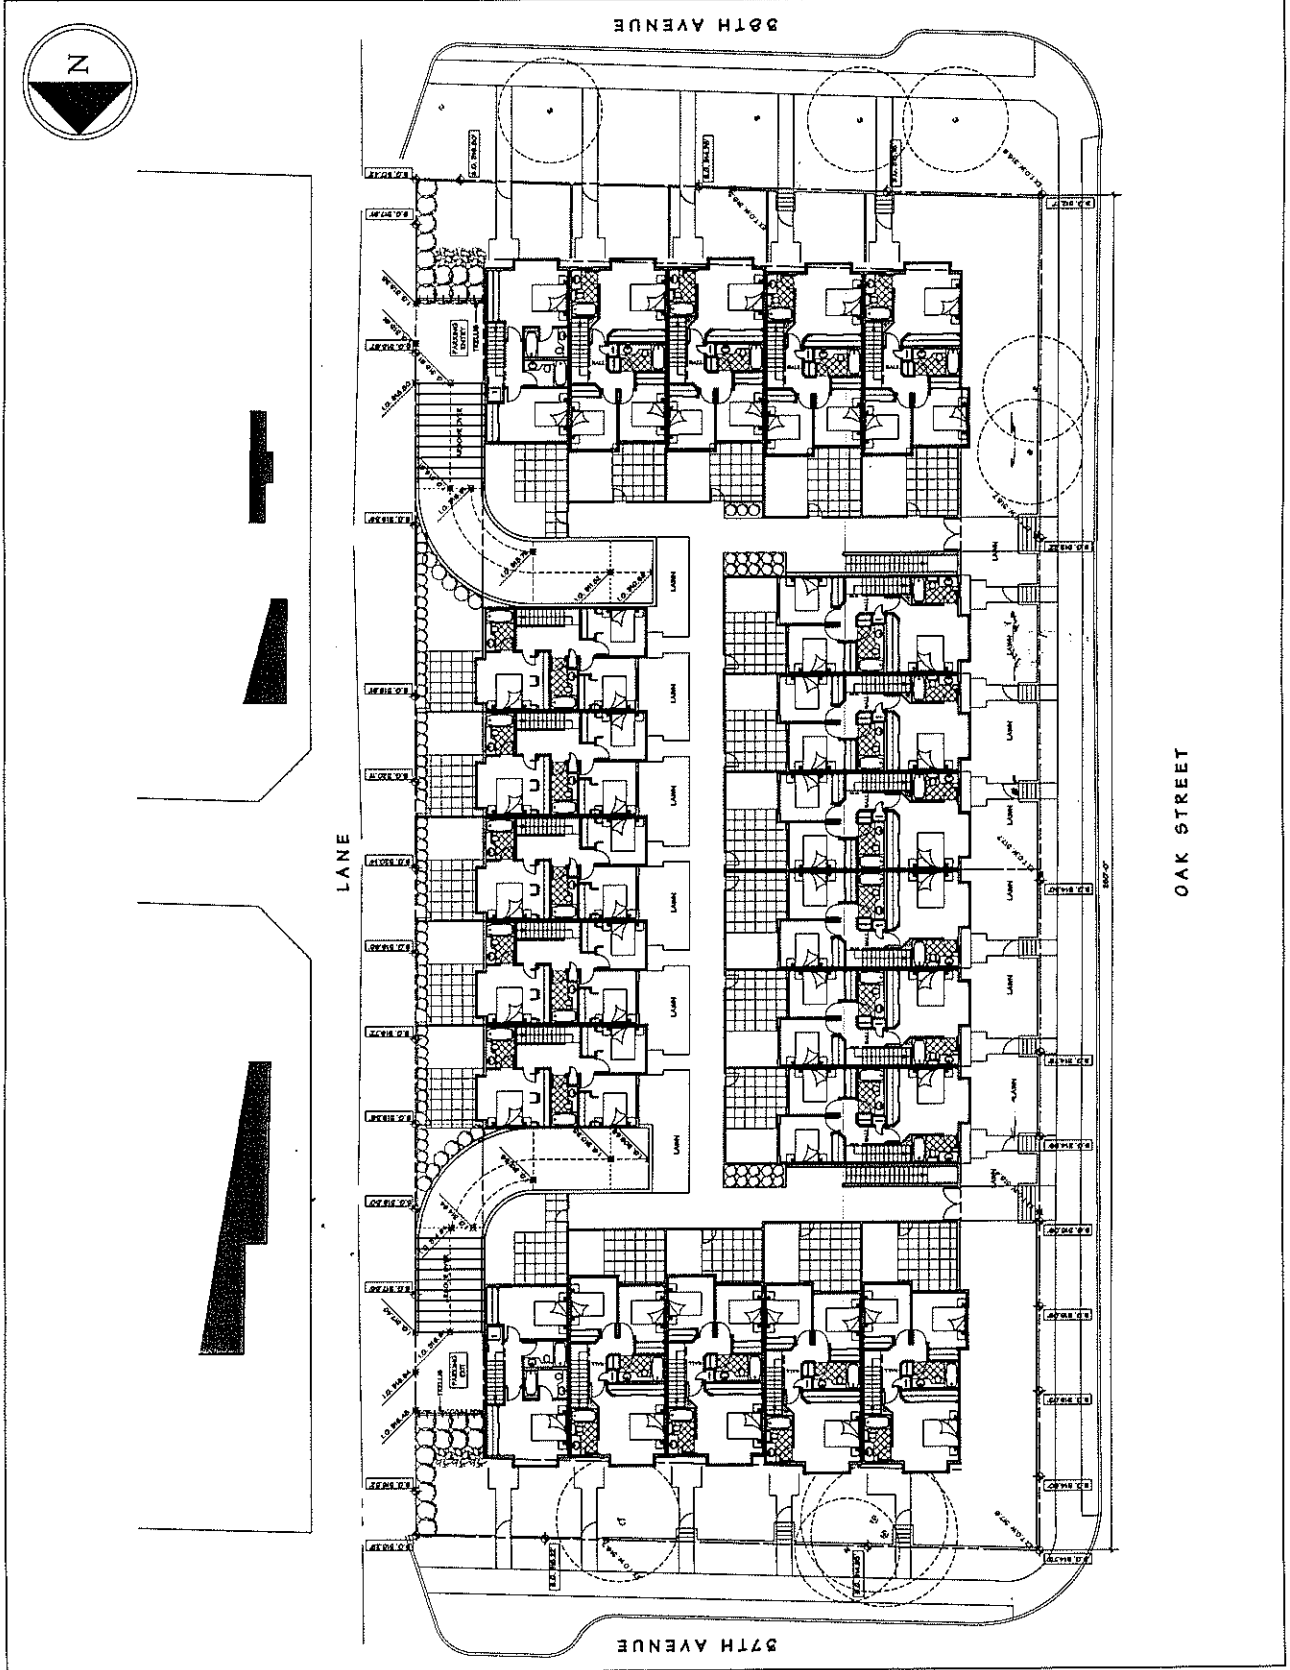

Copyright Reserved
This plan and drawings, and all other results
thereof, are the property of the architect and
contractor. No part of this work shall be
reproduced, stored in a retrieval system, or
transmitted in any form or by any means
electronic, mechanical, photocopying, recording,
or by any information storage and retrieval
system, without the prior written permission
of the architect and contractor.


REVISIONS:
COMPLETION CONSULTATION
REQUIRED FOR RE-DESIGN APPLICATION
DATE: 08/03/2015

**FORMWERKS
ARCHITECTURAL**
101-1293 Street St., Vancouver, BC V6B 7Y3
Tel: 604-275-1293 Fax: 604-275-1441

Project:
HAMLEN MEWS
37TH OAK BOULEVARD
VANCOUVER, B.C.

Drawing Title:
STREETSCAPE

| | |
|---------------------|-------------|
| DRAWN BY: EAC | CHECKED BY: |
| SCALE: 3/8" = 1'-0" | SHEET |
| DATE: JUNE 2015 | A-06 |
| DESIGNER: | |

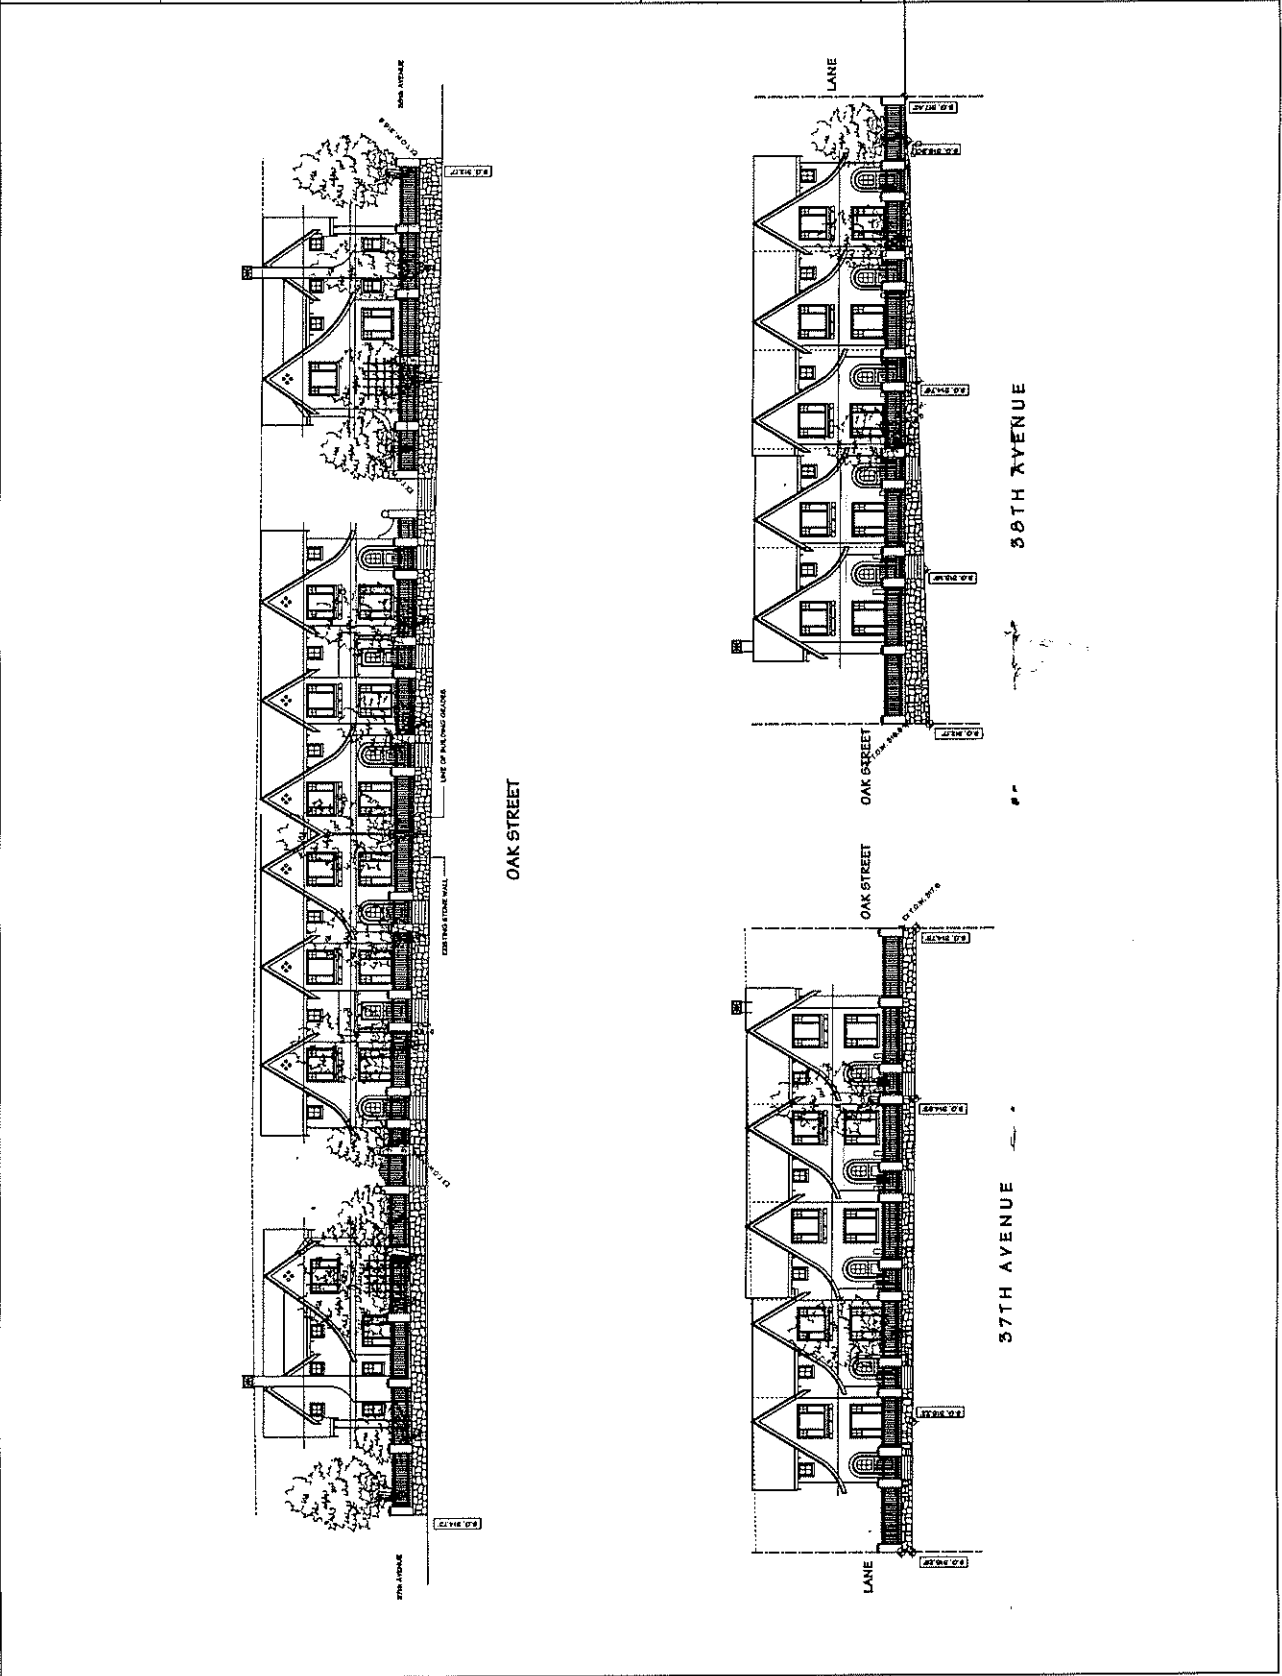

Copyright Reserved
This plan and design, and all of these records are the property of the architect and shall remain his property. No part of this work shall be reproduced or transmitted in any form or by any means, electronic or mechanical, including photocopying, recording, or by any information storage and retrieval system, without the prior written permission of the architect. The architect shall be responsible for the accuracy of the information and shall not be liable for any errors or omissions in the drawing.

Revisions:
AS SHOWN FOR 2-DIMENSIONAL PRESENTATION


FORMWERKS ARCHITECTURAL
10142331 North St., Virginia, SC 29153
P: 803-535-2278 F: 803-535-6441

Project:
SHAUGHNESSY ROW HOUSES
37TH & OAK
VANDLER, S.C.

Drawing Title:
ELEVATIONS

Drawn By: RAL
Checked By:
Scale: 1/8" = 1'-0"
Date: JUNE 2009
J. K. HUBBARD

SHEET
A-07

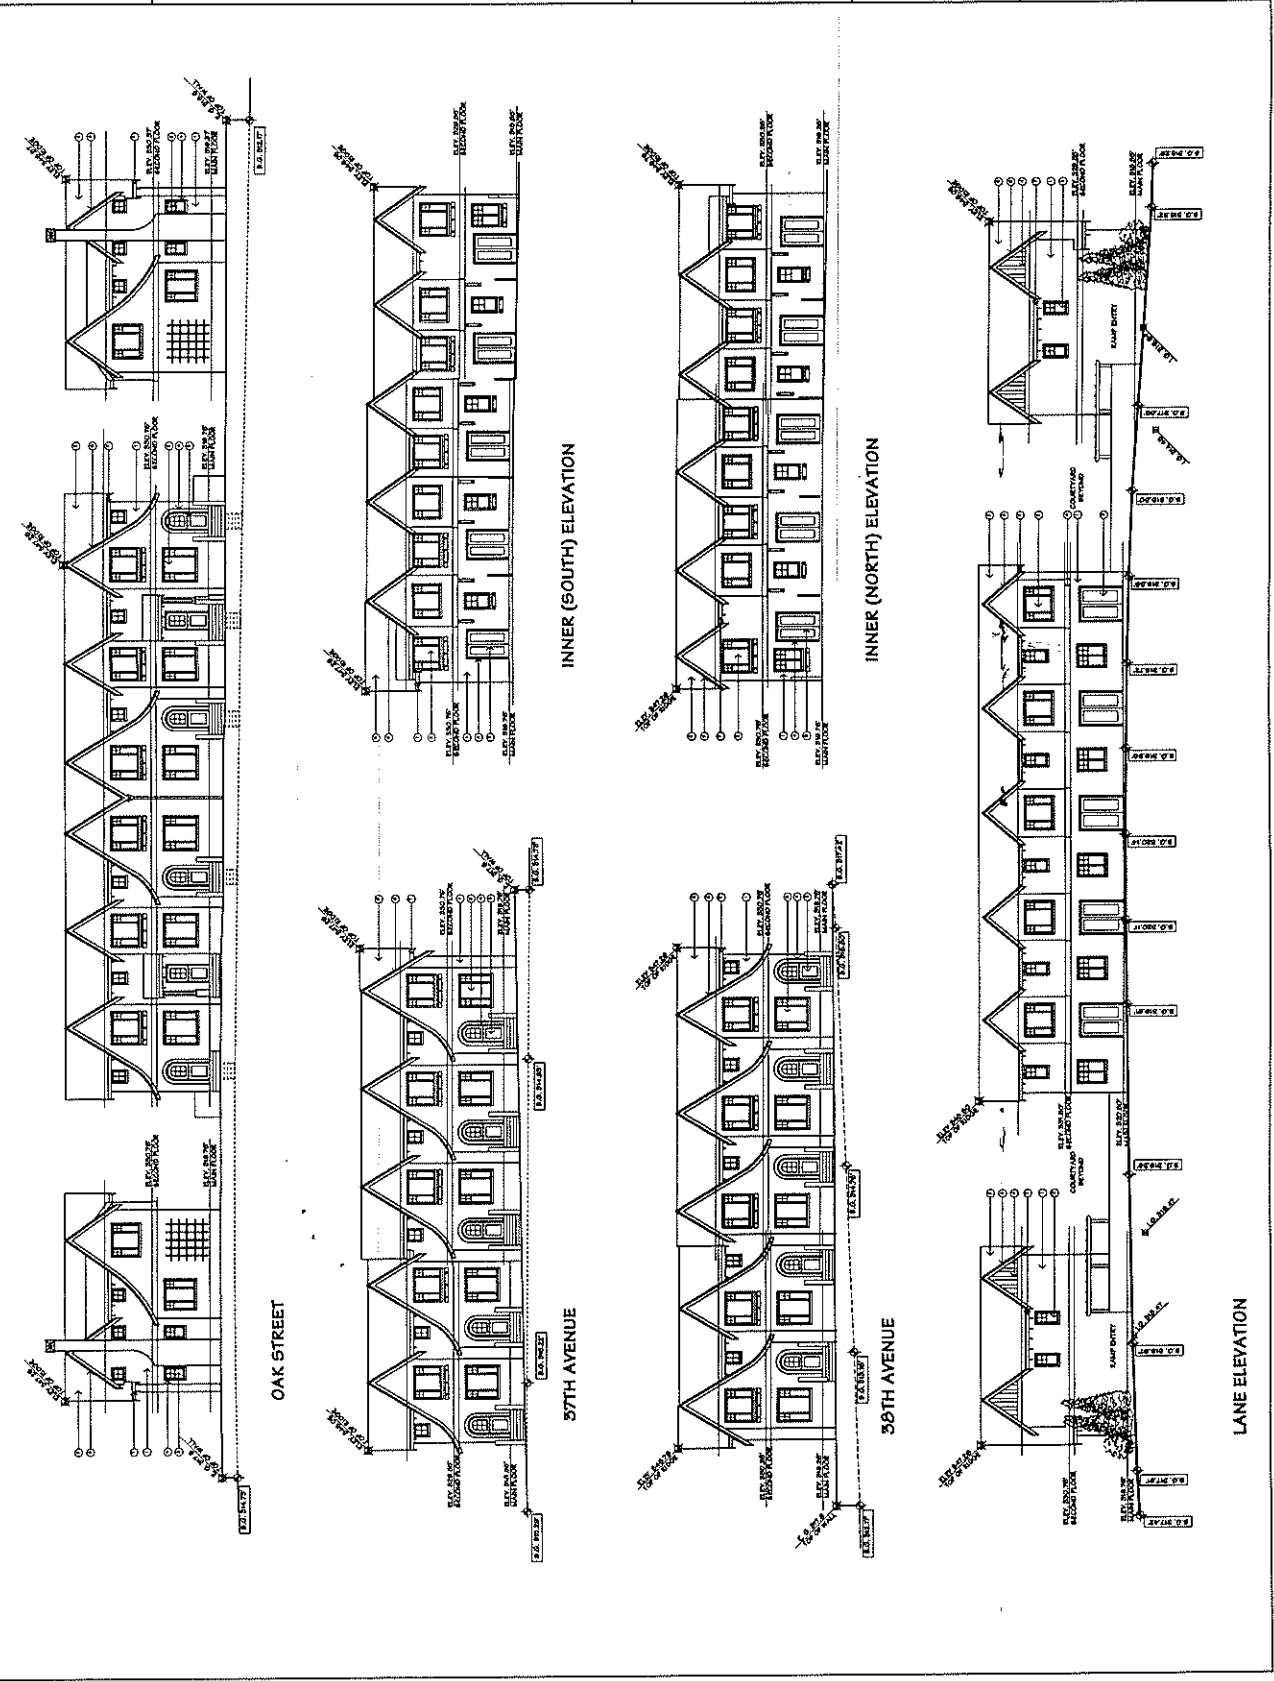

Copyright Reserved
This plan and drawings, and all items therein, are the exclusive property of the architect and shall remain the property of the architect. No part of this work shall be reproduced, stored in a retrieval system, or transmitted in any form or by any means, electronic, mechanical, photocopying, recording, or by any information storage and retrieval system, without the prior written permission of the architect.


FOR THE ARCHITECT
CONSULTANT CONSULTATION
SEAL FOR RECORD APPLICATION
OFFICE
ADDRESS

FORMWERKS ARCHITECTURAL
101122 Jasper St., Nashville, TN 37203
615-833-8276 Phone 615-833-8141


Project: **HAMLIN MEWS**
37TH OAK SPRINGS
NANDYFER, N.C.

Section & Elevation:
COURTYARD ELEVATION

Drawn By: RAC
Scale: 1/8" = 1'-0"
Date: JUNE 2009
Job Number: **A-08**

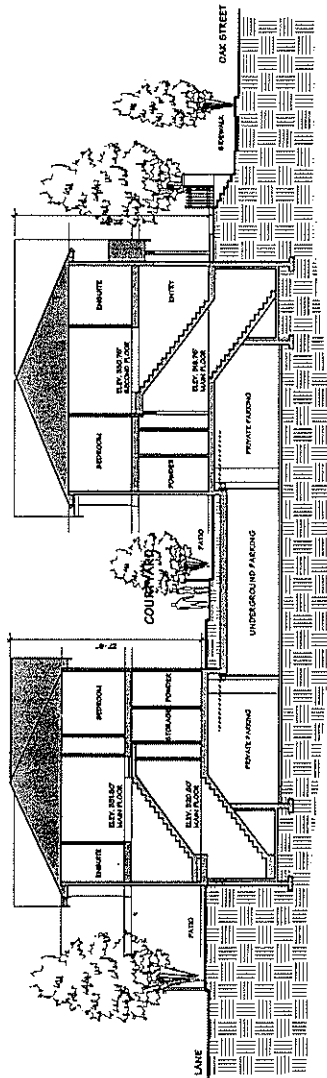

COURTYARD SECTION

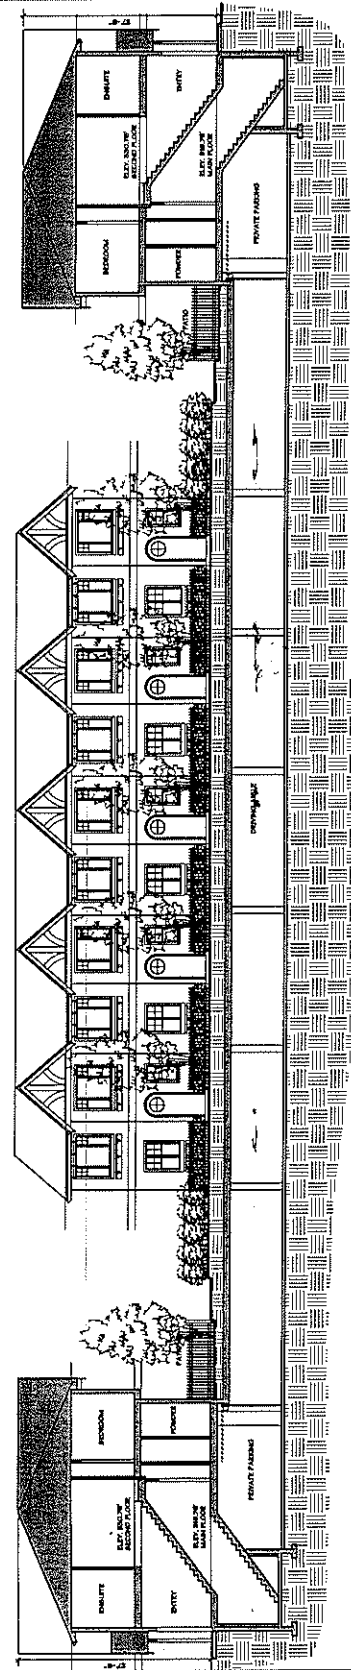

COURTYARD ELEVATION

