

--- ZONING BOUNDARY




Site: 550 Pacific St. DE 408264

Date: 2004 August 24

City of Vancouver Planning Department

Drawn: TM

Scale: 1:2000

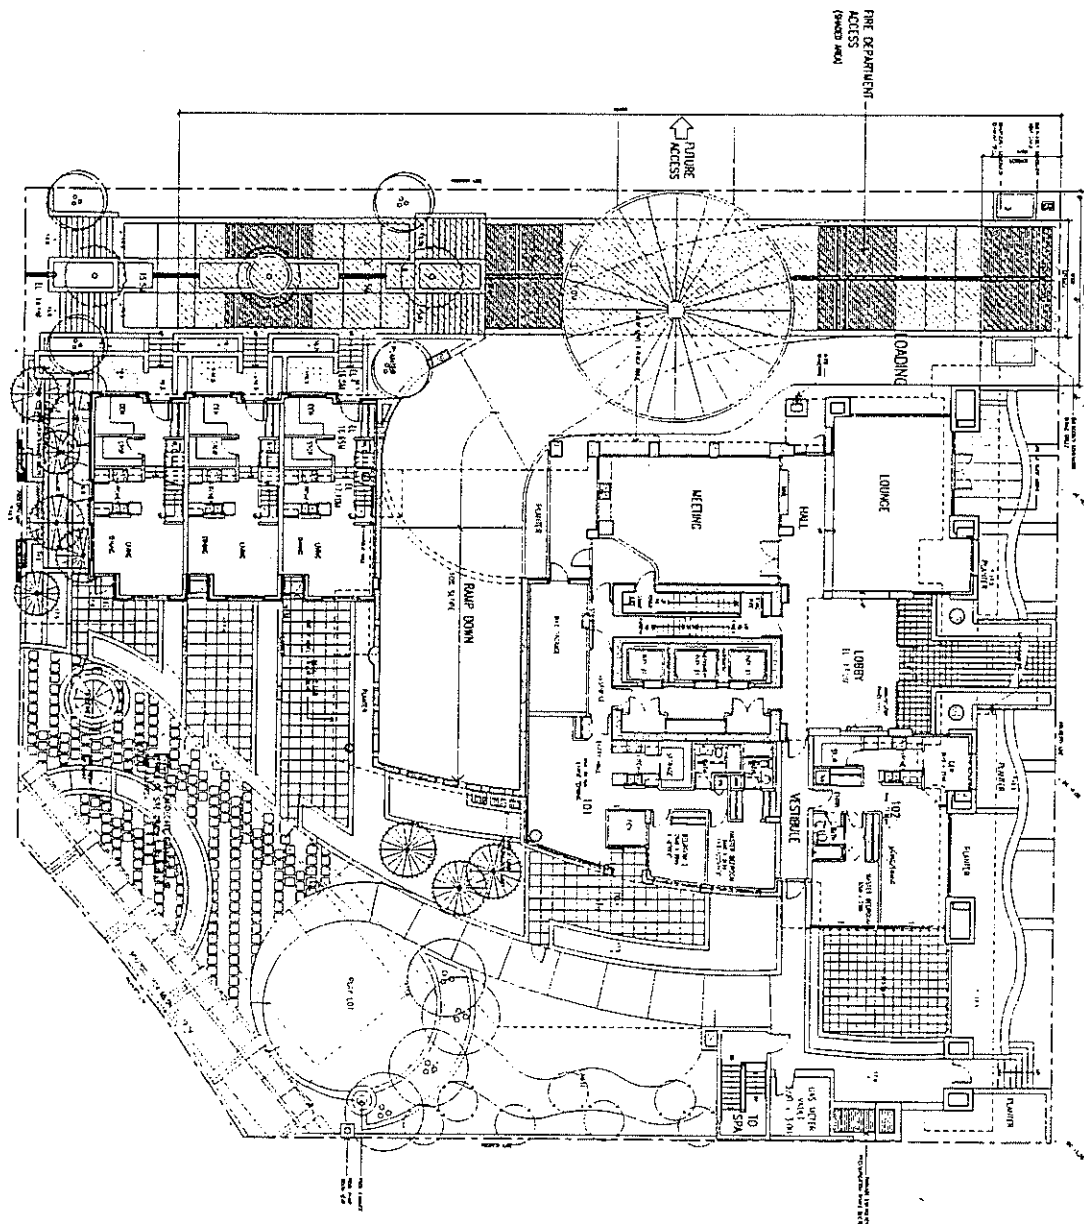

LEVEL 1 FLOOR PLAN

A3.

CONCEPT ARCHITECT GROUP INC.  
Architects  
1000 West 10th Street  
Suite 1000  
Seattle, WA 98101  
Tel: 206.461.1000  
Fax: 206.461.1001  
www.conceptarchitect.com

IBI GROUP  
Interior Designers  
1000 West 10th Street  
Suite 1000  
Seattle, WA 98101  
Tel: 206.461.1000  
Fax: 206.461.1001  
www.ibigroup.com

CONCEPT ARCHITECT GROUP INC.  
Interior Designers  
1000 West 10th Street  
Suite 1000  
Seattle, WA 98101  
Tel: 206.461.1000  
Fax: 206.461.1001  
www.conceptarchitect.com

CONCEPT ARCHITECT GROUP INC.  
Architects  
1000 West 10th Street  
Suite 1000  
Seattle, WA 98101  
Tel: 206.461.1000  
Fax: 206.461.1001  
www.conceptarchitect.com

CONCEPT ARCHITECT GROUP INC.  
Architects  
1000 West 10th Street  
Suite 1000  
Seattle, WA 98101  
Tel: 206.461.1000  
Fax: 206.461.1001  
www.conceptarchitect.com

The Architect warrants that the drawings shall be prepared and the design shall be based on available information as provided, corrected and to be reviewed and approved by the client. The Architect shall not be responsible for the accuracy of the information provided by the client. The Architect shall not be responsible for the accuracy of the information provided by the client.

- 1 CONCRETE COLONN 1
- 2 CONCRETE COLONN 2
- 3 MASONRY WALL
- 4 EXTERIOR FINISH
- 5 1st FLOOR FINISH
- 6 2nd FLOOR FINISH
- 7 3rd FLOOR FINISH
- 8 4th FLOOR FINISH
- 9 5th FLOOR FINISH
- 10 6th FLOOR FINISH
- 11 7th FLOOR FINISH
- 12 8th FLOOR FINISH
- 13 9th FLOOR FINISH
- 14 10th FLOOR FINISH
- 15 11th FLOOR FINISH
- 16 12th FLOOR FINISH
- 17 13th FLOOR FINISH
- 18 14th FLOOR FINISH
- 19 15th FLOOR FINISH
- 20 16th FLOOR FINISH
- 21 17th FLOOR FINISH
- 22 18th FLOOR FINISH
- 23 19th FLOOR FINISH
- 24 20th FLOOR FINISH
- 25 21st FLOOR FINISH
- 26 22nd FLOOR FINISH
- 27 23rd FLOOR FINISH
- 28 24th FLOOR FINISH
- 29 25th FLOOR FINISH
- 30 26th FLOOR FINISH
- 31 27th FLOOR FINISH
- 32 28th FLOOR FINISH
- 33 29th FLOOR FINISH
- 34 30th FLOOR FINISH
- 35 31st FLOOR FINISH
- 36 32nd FLOOR FINISH
- 37 33rd FLOOR FINISH
- 38 34th FLOOR FINISH
- 39 35th FLOOR FINISH
- 40 36th FLOOR FINISH
- 41 37th FLOOR FINISH
- 42 38th FLOOR FINISH
- 43 39th FLOOR FINISH
- 44 40th FLOOR FINISH
- 45 41st FLOOR FINISH
- 46 42nd FLOOR FINISH
- 47 43rd FLOOR FINISH
- 48 44th FLOOR FINISH
- 49 45th FLOOR FINISH
- 50 46th FLOOR FINISH
- 51 47th FLOOR FINISH
- 52 48th FLOOR FINISH
- 53 49th FLOOR FINISH
- 54 50th FLOOR FINISH
- 55 51st FLOOR FINISH
- 56 52nd FLOOR FINISH
- 57 53rd FLOOR FINISH
- 58 54th FLOOR FINISH
- 59 55th FLOOR FINISH
- 60 56th FLOOR FINISH
- 61 57th FLOOR FINISH
- 62 58th FLOOR FINISH
- 63 59th FLOOR FINISH
- 64 60th FLOOR FINISH
- 65 61st FLOOR FINISH
- 66 62nd FLOOR FINISH
- 67 63rd FLOOR FINISH
- 68 64th FLOOR FINISH
- 69 65th FLOOR FINISH
- 70 66th FLOOR FINISH
- 71 67th FLOOR FINISH
- 72 68th FLOOR FINISH
- 73 69th FLOOR FINISH
- 74 70th FLOOR FINISH
- 75 71st FLOOR FINISH
- 76 72nd FLOOR FINISH
- 77 73rd FLOOR FINISH
- 78 74th FLOOR FINISH
- 79 75th FLOOR FINISH
- 80 76th FLOOR FINISH
- 81 77th FLOOR FINISH
- 82 78th FLOOR FINISH
- 83 79th FLOOR FINISH
- 84 80th FLOOR FINISH
- 85 81st FLOOR FINISH
- 86 82nd FLOOR FINISH
- 87 83rd FLOOR FINISH
- 88 84th FLOOR FINISH
- 89 85th FLOOR FINISH
- 90 86th FLOOR FINISH
- 91 87th FLOOR FINISH
- 92 88th FLOOR FINISH
- 93 89th FLOOR FINISH
- 94 90th FLOOR FINISH
- 95 91st FLOOR FINISH
- 96 92nd FLOOR FINISH
- 97 93rd FLOOR FINISH
- 98 94th FLOOR FINISH
- 99 95th FLOOR FINISH
- 100 96th FLOOR FINISH
- 101 97th FLOOR FINISH
- 102 98th FLOOR FINISH
- 103 99th FLOOR FINISH
- 104 100th FLOOR FINISH

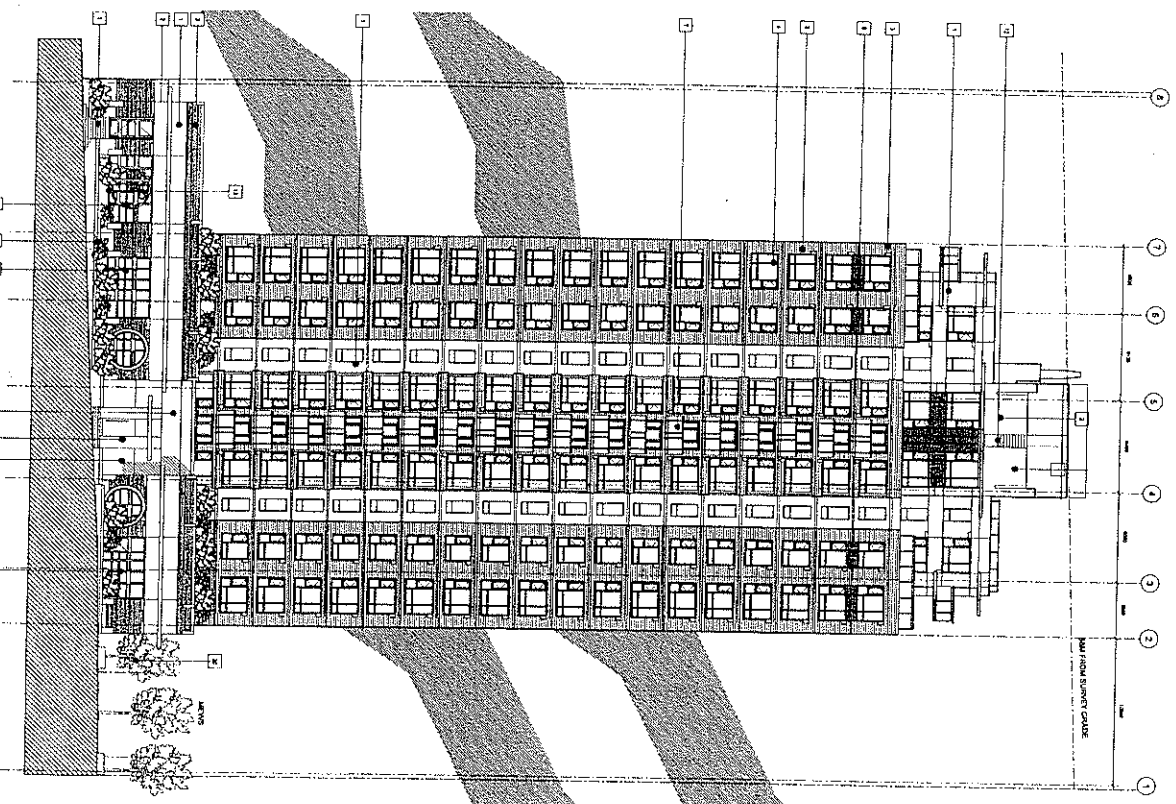

6655.2 TOP OF PARAPET (82M PERMITTED)

1000	TOP OF PARAPET	82.000
990	TOP OF ROOF	81.500
980	TOP OF FLOOR	81.000
970	TOP OF FLOOR	80.500
960	TOP OF FLOOR	80.000
0	TOP OF FLOOR	32.000

**PROJECT:** CONCORD PACIFIC TOWER 10

**ARCHITECT:** CONCORD PACIFIC ARCHITECTS

**DATE:** 08/11


**SCALE:** 1/8" = 1'-0"

**NO. SHEET:** 2

**SHEET NO.:** A4.0

**REVISIONS:**

1	REVISED	08/11
2	REVISED	08/11
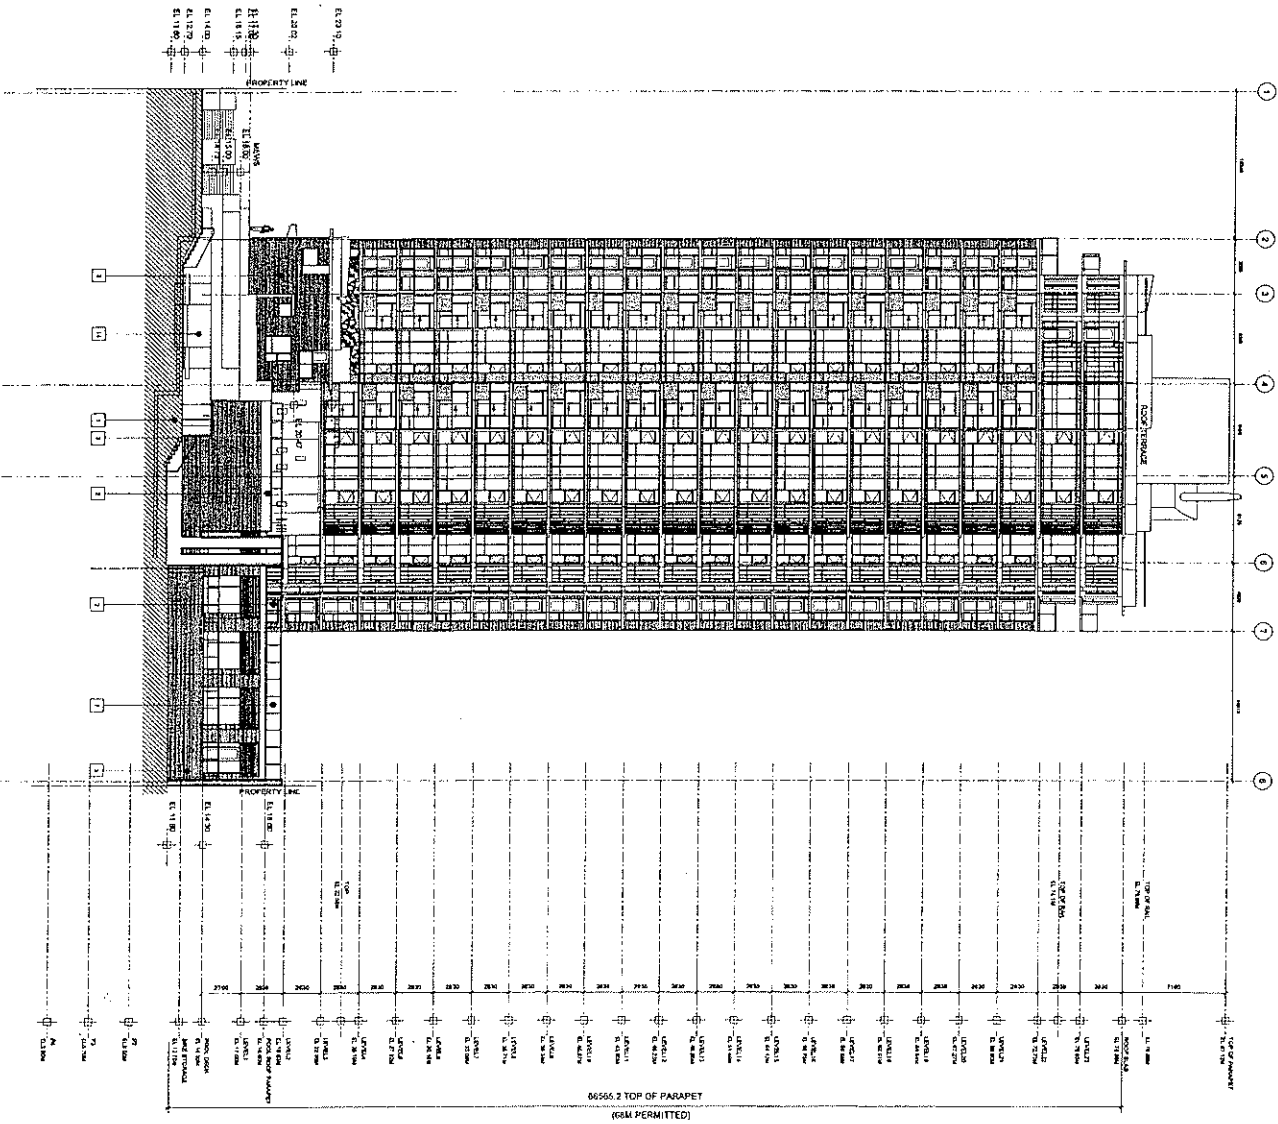

66556.2 TOP OF PARAPET  
(R/LM PERMITTED)

SCALE

DATE: 08/11/2011  
PROJECT: CONCORD PACIFIC TOWER 10  
DRAWN BY: [Name]  
CHECKED BY: [Name]



CONCORD PACIFIC  
ARCHITECTURAL GROUP  
1000 WEST 10TH AVENUE  
SUITE 1000  
DENVER, CO 80202  
TEL: 303.733.1111  
WWW.CONCORDPACIFIC.COM

PROJECT: CONCORD PACIFIC TOWER 10  
TITLE: SOUTH ELEVATION  
DATE: 08/11/2011  
SCALE: 1/8" = 1'-0"

CONCORD PACIFIC ARCHITECTURAL GROUP



- 1. EXISTING EXTERIOR WALL
- 2. NEW EXTERIOR WALL
- 3. EXTERIOR FINISH
- 4. NEW 4" SOLID CONCRETE WALL
- 5. EXISTING EXTERIOR WALL
- 6. EXISTING EXTERIOR WALL
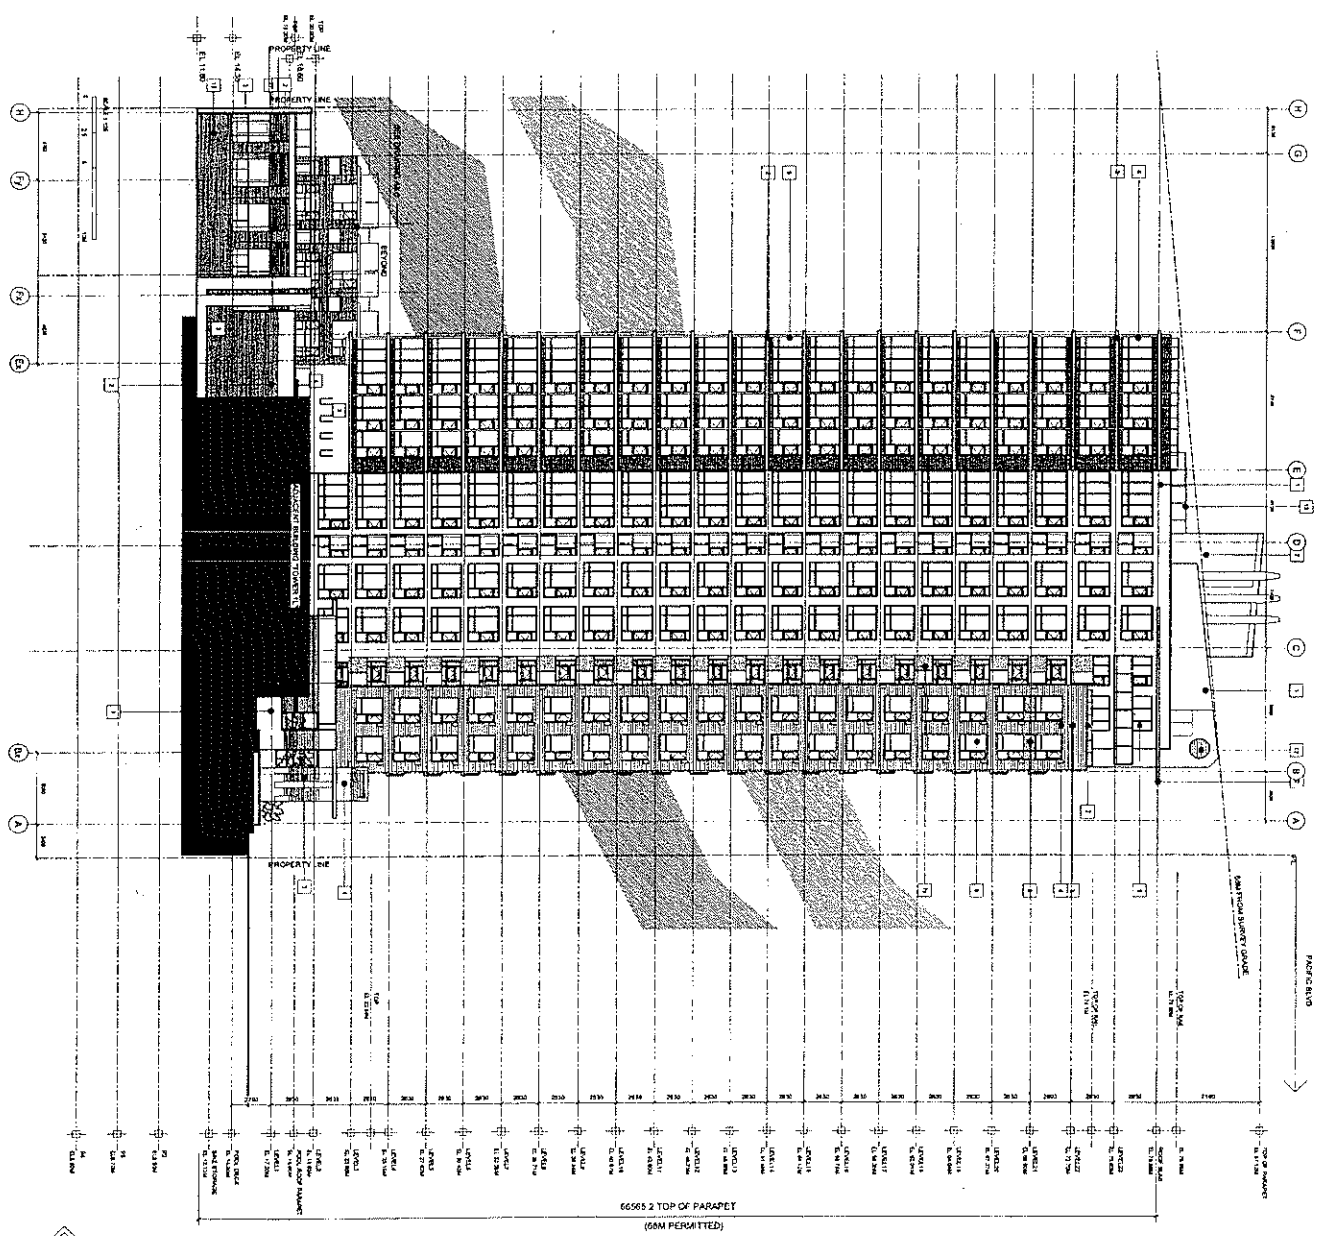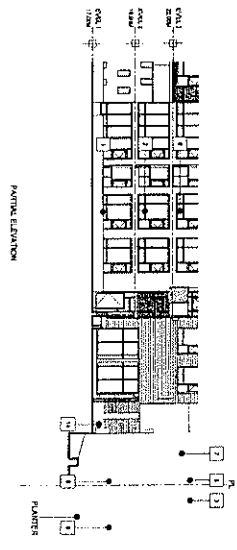

**PROJECT:** EONGOND PACIFIC TOWER 1A  
**DATE:** 11/13/2018  
**SCALE:** 1/8" = 1'-0"  
**PROJECT NO.:** 1118-13-2018  
**REV. NO.:** 01  
**REV. DATE:** 11/13/2018  
**REV. DESCRIPTION:** 01: INITIAL ISSUE SET  
**DESIGNED BY:** [Name]  
**CHECKED BY:** [Name]  
**DATE:** 11/13/2018  
**SCALE:** 1/8" = 1'-0"  
**PROJECT NO.:** 1118-13-2018  
**REV. NO.:** 01  
**REV. DATE:** 11/13/2018  
**REV. DESCRIPTION:** 01: INITIAL ISSUE SET

**CONSULTANT:**  
**GROUP:**  
**PROJECT:**  
**DATE:**  
**SCALE:**  
**PROJECT NO.:**  
**REV. NO.:**  
**REV. DATE:**  
**REV. DESCRIPTION:**

**PROJECT:** EONGOND PACIFIC TOWER 1A  
**DATE:** 11/13/2018  
**SCALE:** 1/8" = 1'-0"  
**PROJECT NO.:** 1118-13-2018  
**REV. NO.:** 01  
**REV. DATE:** 11/13/2018  
**REV. DESCRIPTION:** 01: INITIAL ISSUE SET

The knowledge contained herein is for informational purposes only and is not intended to be used as a basis for any construction or other project. The user of this information assumes all liability for any use of this information. The user of this information is advised that the information is not intended to be used as a basis for any construction or other project. The user of this information assumes all liability for any use of this information. The user of this information is advised that the information is not intended to be used as a basis for any construction or other project. The user of this information assumes all liability for any use of this information.

- 1. CONCRETE COLUMN 1
- 2. CONCRETE COLUMN 2
- 3. WALL/SLAB
- 4. SLAB/ROOF
- 5. OVER 8" POLYSTYRENE INSULATION FINISHES
- 6. FINISH WALL, INTERIOR
- 7. FINISH WALL, EXTERIOR
- 8. FINISH WALL, INTERIOR
- 9. FINISH WALL, EXTERIOR
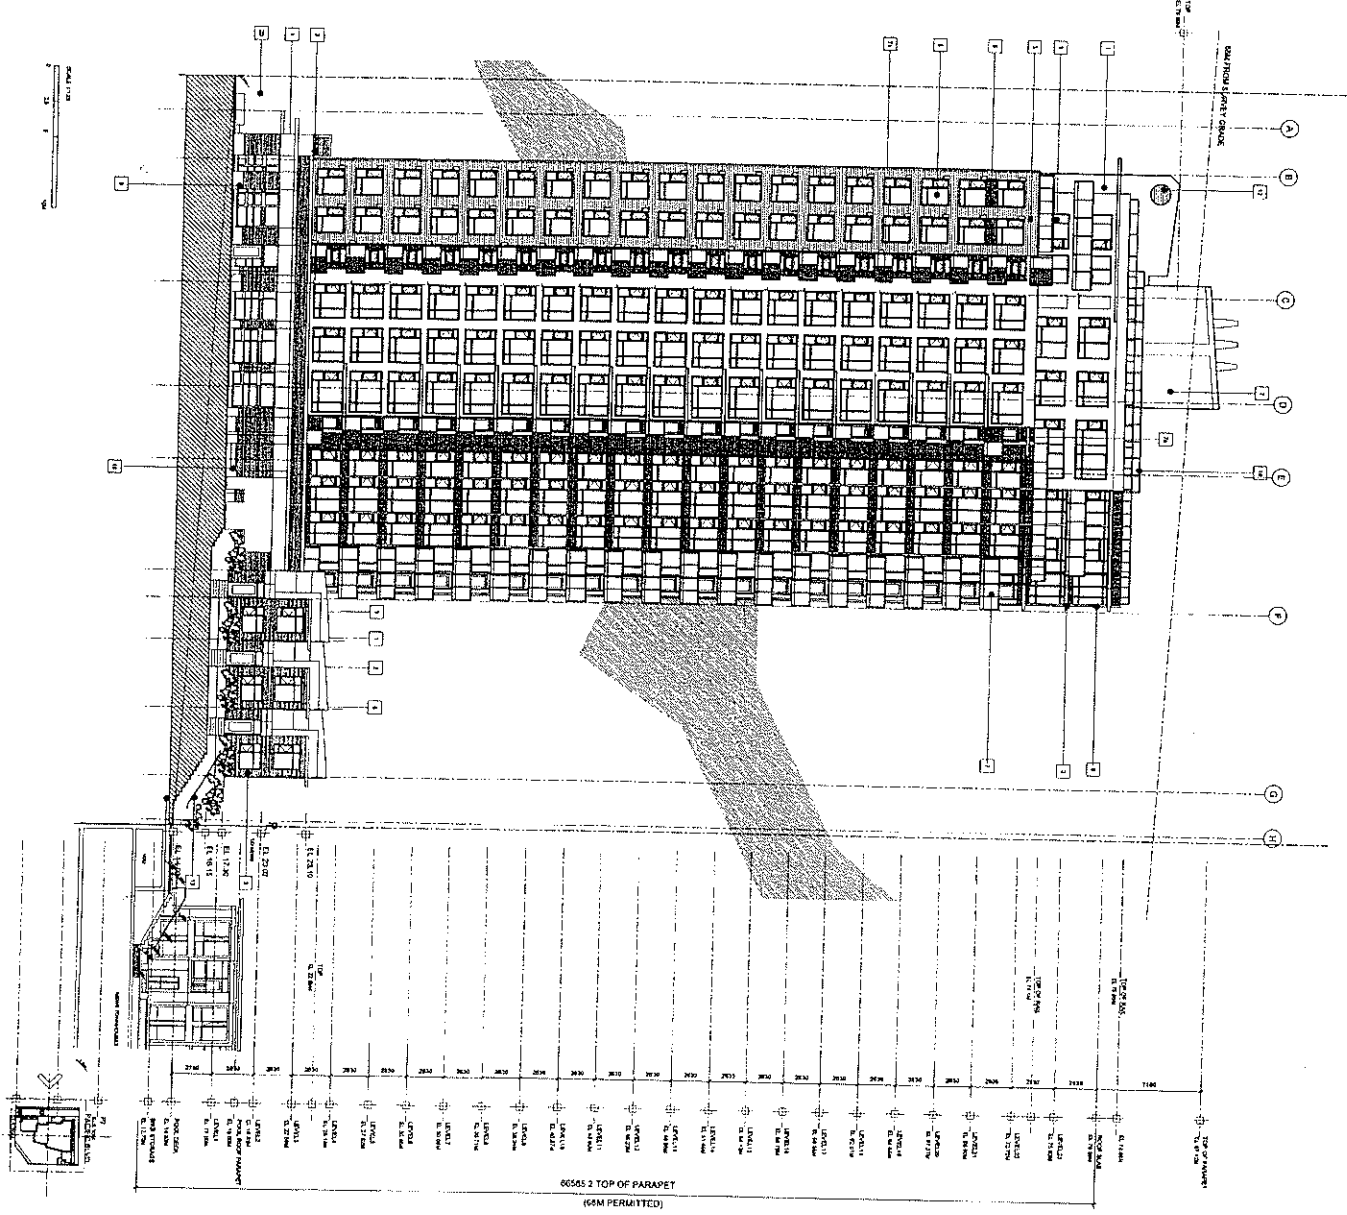

DATE: 11/11/11  
 DRAWN BY: [Name]  
 CHECKED BY: [Name]  
 PROJECT: [Name]  
 SHEET NO: AA.1

PROJECT: CONCORD PACIFIC TOWN 1A  
 ARCHITECT: [Firm Name]  
 1111 11th St  
 Concord, CA 94520

DATE: 11/11/11  
 DRAWN BY: [Name]  
 CHECKED BY: [Name]  
 PROJECT: [Name]  
 SHEET NO: AA.1

DATE: 11/11/11  
 DRAWN BY: [Name]  
 CHECKED BY: [Name]  
 PROJECT: [Name]  
 SHEET NO: AA.1

