

# APPENDIX A




--- ZONING BOUNDARY



Site: 6450 Clarendon St DE 408349  
City of Vancouver Planning Department

Date: 2004 October 14  
Drawn: TM  
Scale: 1:2000




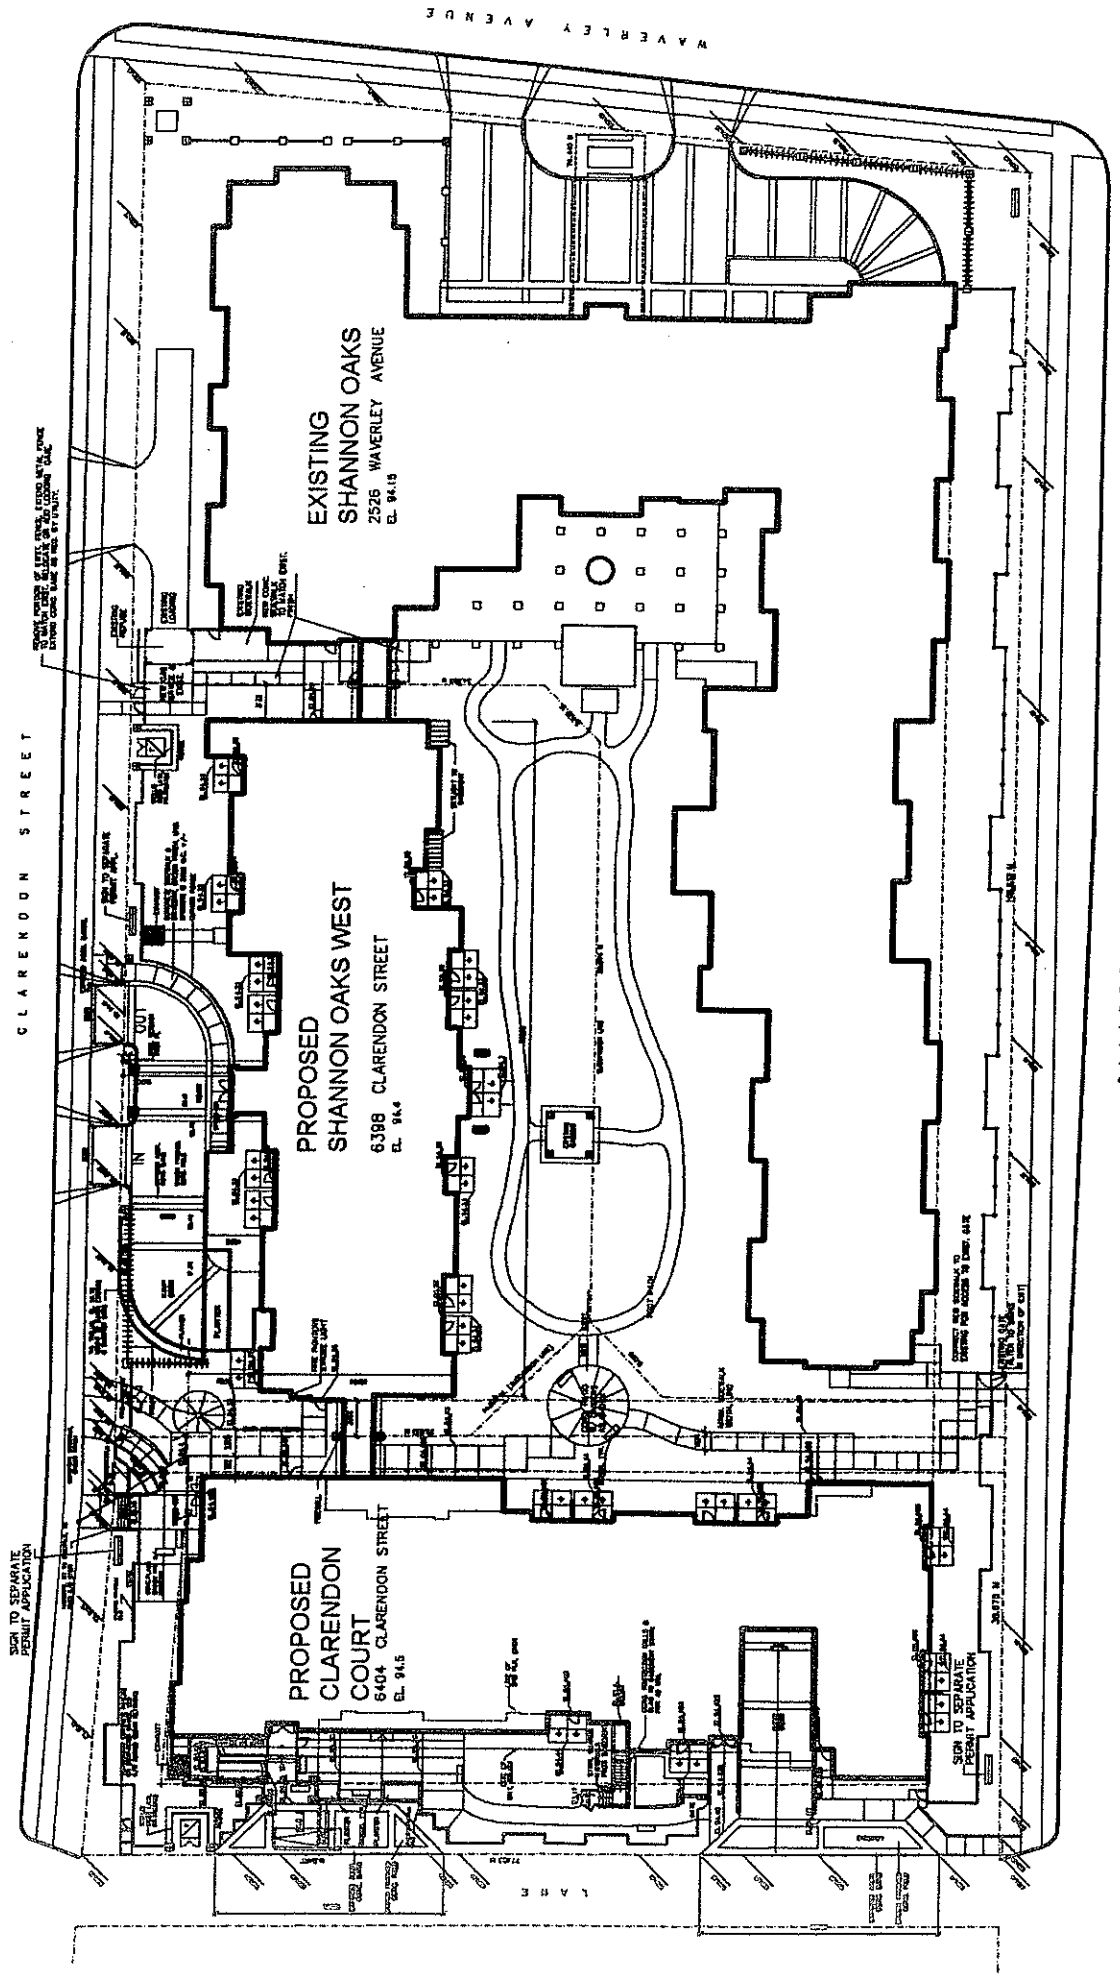

**SITE PLAN**  
SCALE: 1:200


LEGAL DESCRIPTION  
 1.1  
 1.2  
DATE: 01/11/2017	PROJECT: 6398 CLARENDON STREET	SCALE: 1/8" = 1'-0"	DATE: 01/11/2017	PROJECT: 6398 CLARENDON STREET	SCALE: 1/8" = 1'-0"
DESIGNER: J. G. ...	CLIENT: ...	DATE: 01/11/2017	DESIGNER: J. G. ...	CLIENT: ...	DATE: 01/11/2017

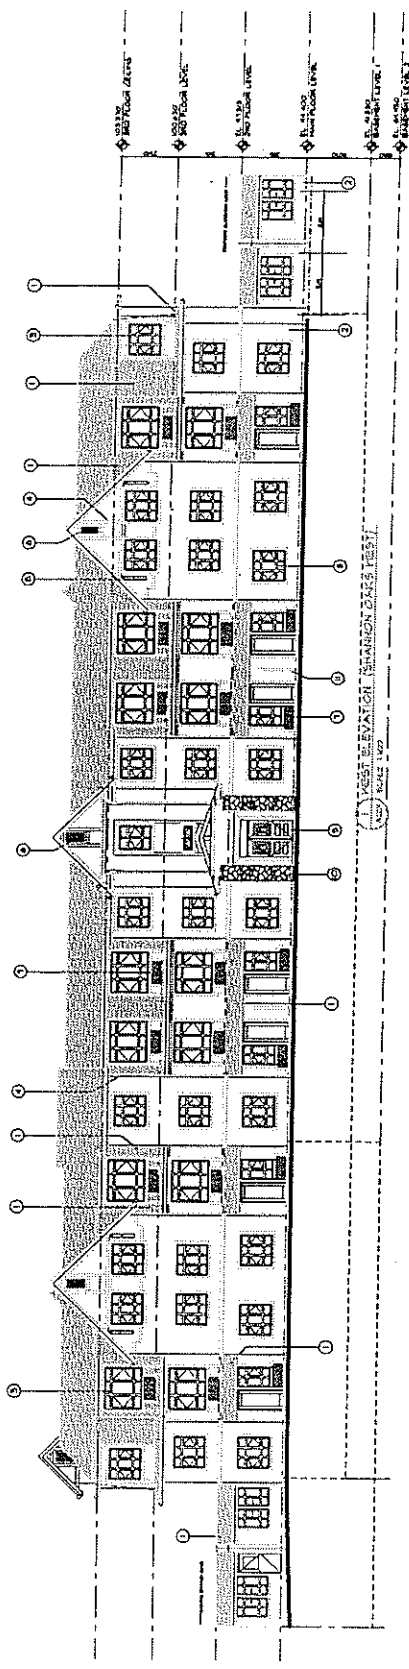

- REVISIONS/LEGEND:**
- 1. Change of window type
  - 2. Change of window type
  - 3. Change of window type
  - 4. Change of window type
  - 5. Change of window type
  - 6. Change of window type


WEST FENCE ELEVATION - BRANSON GANS, PRES.  
SCALE 1/8" = 1'-0"

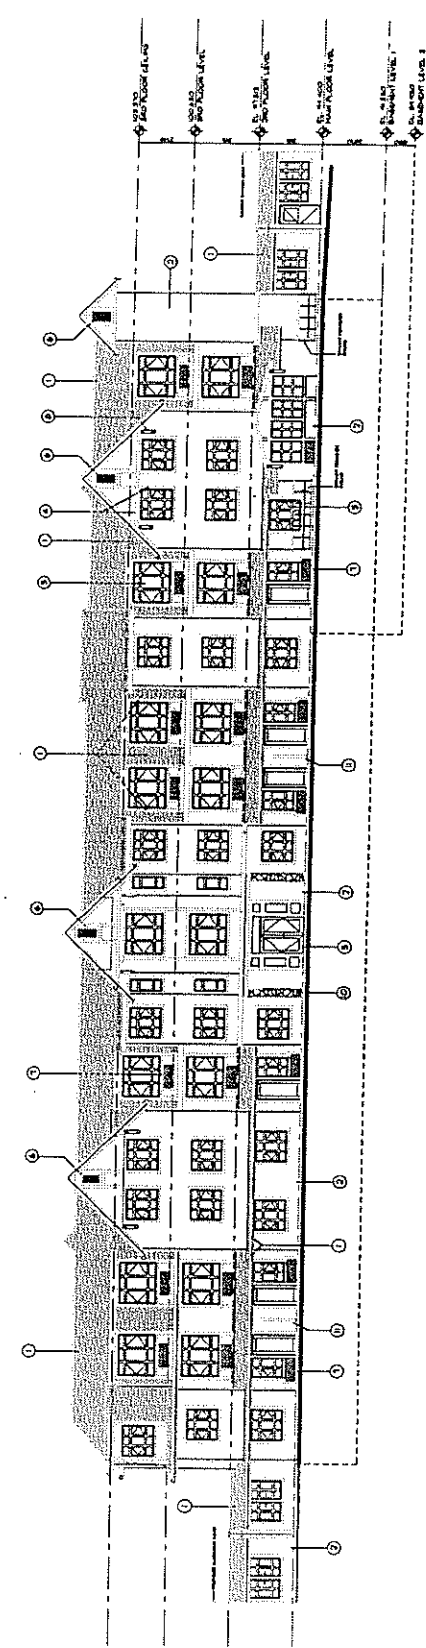


EAST ELEVATION - BRANSON GANS, PRES.  
SCALE 1/8" = 1'-0"



PROJECT: NORTH & WEST ELEVATIONS	DATE: 07/11/2010	SCALE: AS SHOWN
CLIENT: BAPTIST HOUSING SOCIETY OF B.C.	DESIGNER: LLOYD RUSHKA ARCHITECT	PROJECT NO: 1000000000
ARCHITECT: LLOYD RUSHKA ARCHITECT	PROJECT NO: 1000000000	DATE: 07/11/2010
PROJECT: NORTH & WEST ELEVATIONS	DATE: 07/11/2010	SCALE: AS SHOWN

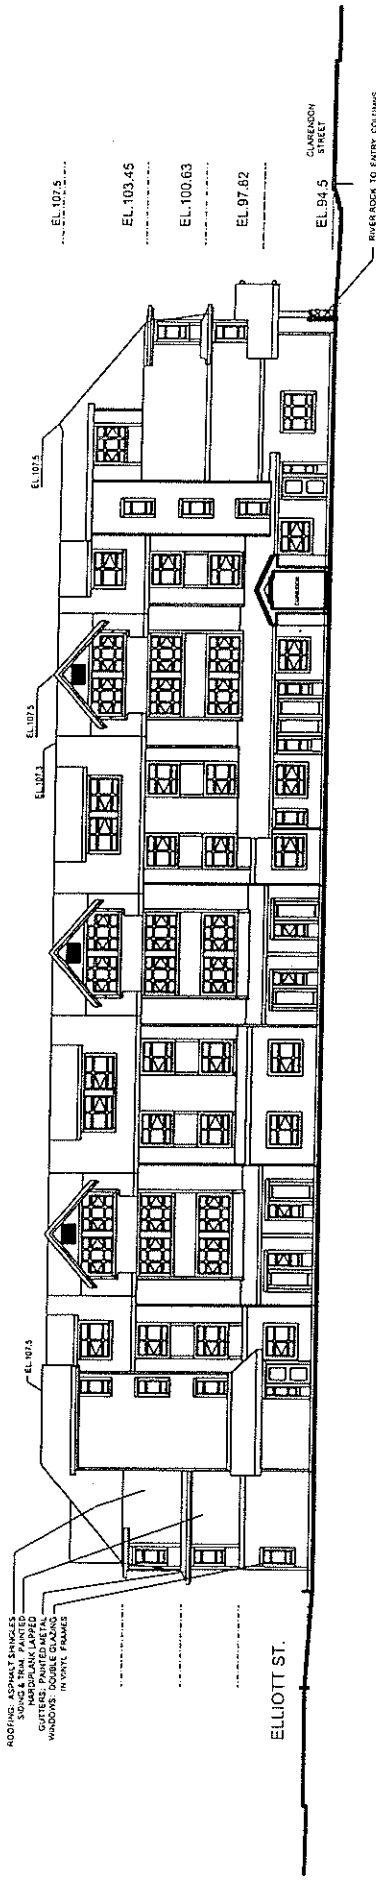


NORTH ELEVATION

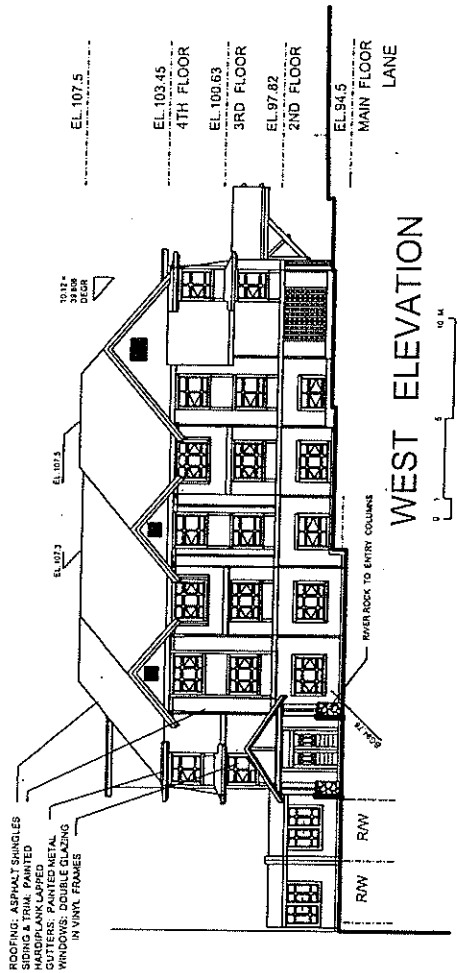


WEST ELEVATION

DATE OF SHEET	11/11/17
SHEET NO.	17
PROJECT	CLARENDON COURT SOUTH & EAST ELEV.
OWNER	BAPTIST HOUSING SOCIETY OF B.C.
ARCHITECT	LLOYD PLUSHKVA ARCHITECT
ARCHITECTS	ROBY RUSSELL BUCKWELL & PARTNERS architects

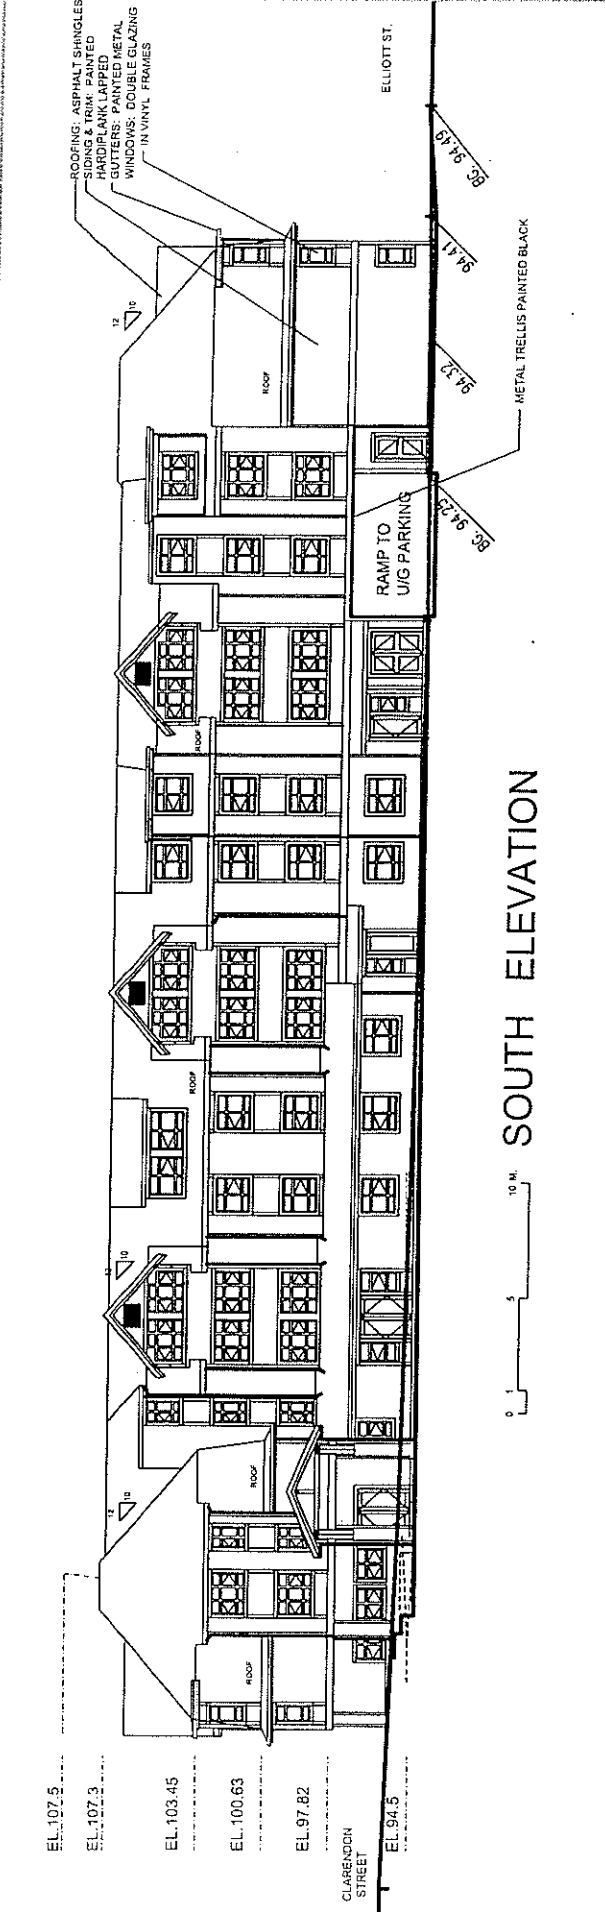

SOUTH ELEVATION

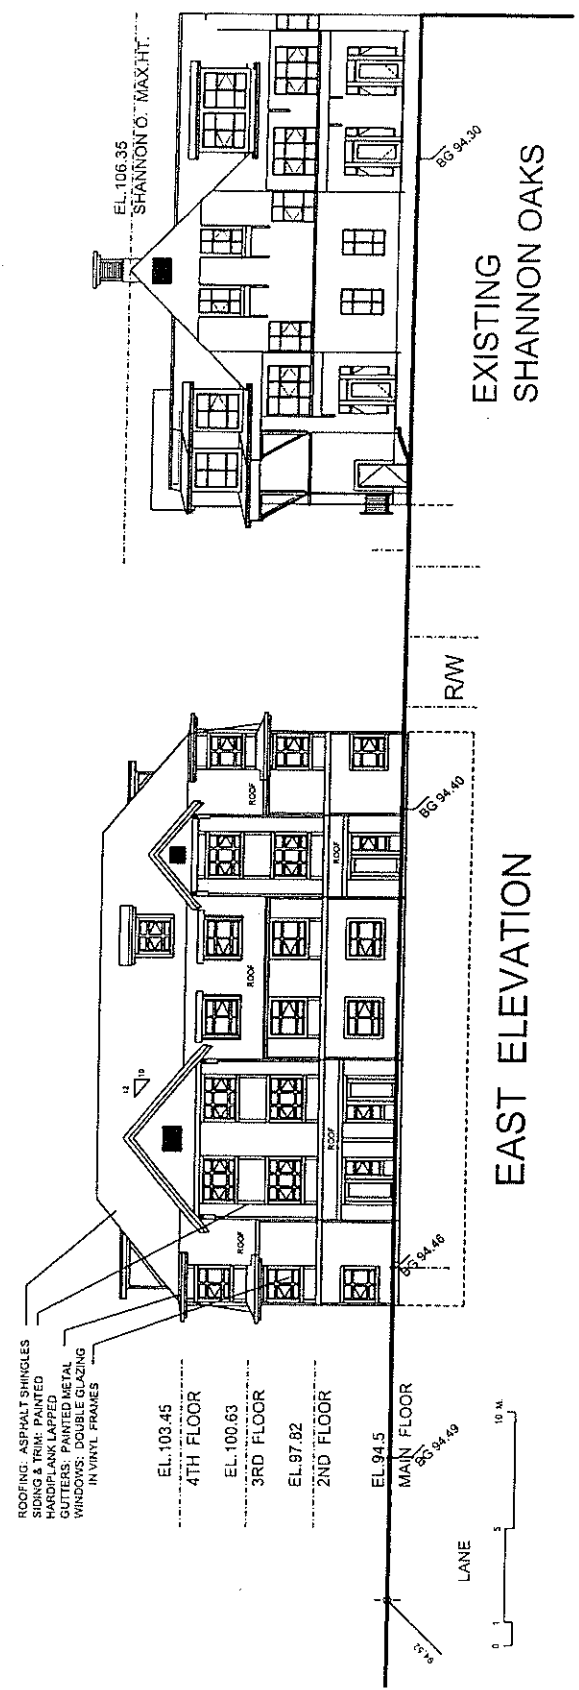

EAST ELEVATION

EXISTING SHANNON OAKS