

MOTION


4. **Approval of Form of Development: 2543 Renfrew Street**

THAT the form of development for this portion of the site known as 2543 Renfrew Street be approved generally as illustrated in the Development Application Number DP-2020-00235, prepared by WA Architects LTD. and stamped "Received, Community Services Group, Development Services", on March 19, 2020, provided that the Director of Planning may impose conditions and approve design changes which would not adversely affect either the development character of the site or adjacent properties.

* * * * *

Additional Background Information:

<https://rezoning.vancouver.ca/applications/2543-2583renfrewand2895e10thave/index.htm>

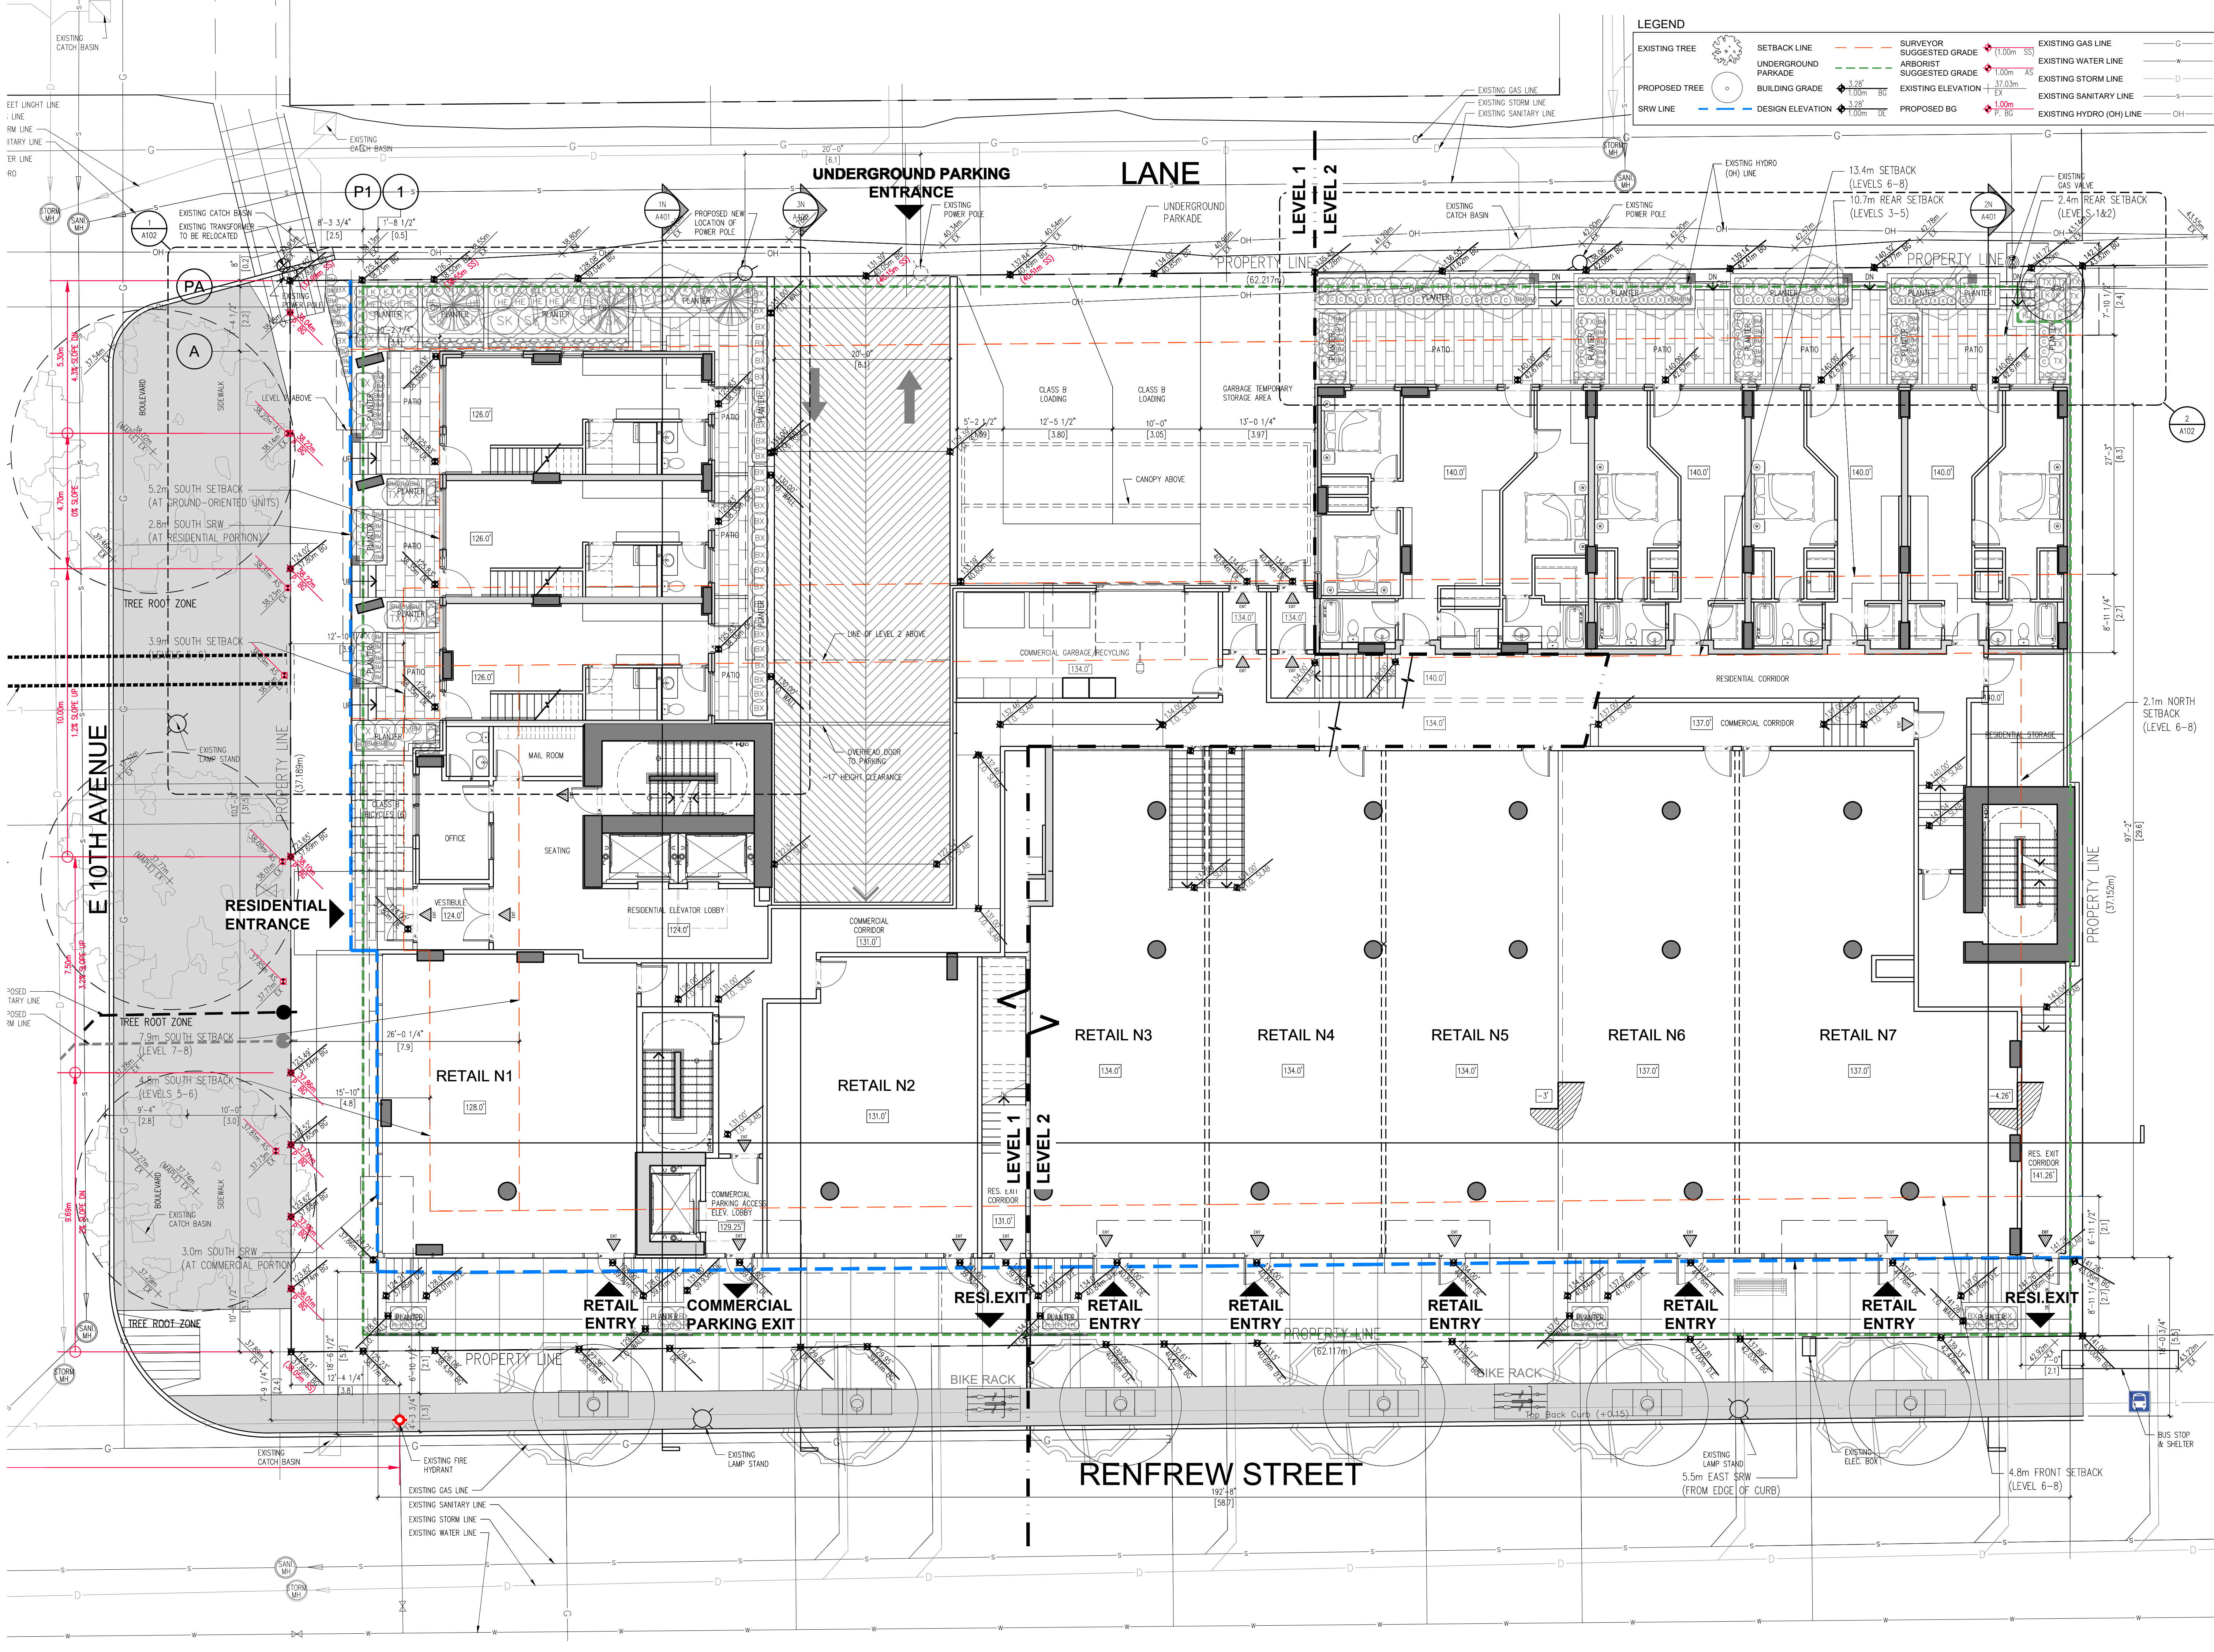

COPYRIGHT RESERVED. ALL PARTS OF THIS DRAWING ARE THE EXCLUSIVE PROPERTY OF WA ARCHITECTS LTD. AND SHALL NOT BE USED WITHOUT THE ARCHITECT'S PERMISSION. ALL DIMENSIONS SHALL BE VERIFIED BY THE CONTRACTOR BEFORE COMMENCING WORK.

NORTH ARROW:

OWNER/CLIENT:

GENERAL NOTES:

LEGAL DESCRIPTION (North Building):
LOTS 17-22 BLOCK 2 SECTION 35 PLAN VAP2059
NEW WESTMINSTER DISTRICT LOT THSL PART S 1/2

SITE AREA (North Building):
2,311.8 m² (24,884 sf)

2	DEVELOPMENT PERMIT	20/03/11
1	PRE-AP. MEETING	20/02/11
NO.	ISSUE	Y/M/D

SEAL:

CONSULTANT:

IWA ARCHITECTS

VAN 301 - 1444 Alberni Street Vancouver, V6G 2Z4
VIC 104 - 3212 Jacklin Road Victoria, V9B 0J5
604.685.3529 | office@wa-arch.ca | wa-arch.ca

PROJECT NAME:
**RENFREW RESIDENCES
NORTH BUILDING**

PROJECT ADDRESS:
2543, 2551, 2563, 2571, 2583 RENFREW STREET &
2895 E 10TH AVENUE VANCOUVER, BC

DRAWING TITLE:
SITE PLAN

PROJECT NO: 17128 DRAWN BY:
SCALE: 1/8"=1'-0" REVIEW BY: DEM
DWG NO: A101



COPYRIGHT RESERVED. ALL PARTS OF THIS DRAWING ARE THE EXCLUSIVE PROPERTY OF WA ARCHITECTS LTD. AND SHALL NOT BE USED WITHOUT THE ARCHITECT'S PERMISSION. ALL DIMENSIONS SHALL BE VERIFIED BY THE CONTRACTOR BEFORE COMMENCING WORK.

[illegible]

CONSULTANT:

WA
ARCHITECTS

VAN 950 - 1500 W. Georgia Street Vancouver, V6G 2Z6
VIC 104 - 3212 Jacklin Road Victoria, V9B 0J5
 604.685.3529 | office@wa-arch.ca | wa-arch.ca

PROJECT NAME:
**RENFREW RESIDENCES
NORTH BUILDING**

PROJECT ADDRESS:
2533,2537,2547,2557,2567,2577,2587,2597 RENFREW
STREET&2887,2889,2891,2895 EAST 10TH AVENUE,
VANCOUVER, BC

DRAWING TITLE:
BUILDING ELEVATION

PROJECT NO: 17128 DRAWN BY: AM
SCALE: 1/8"=1'-0" REVIEW BY: CM
DWG NO: **A302**

NORTH ARROW



GENERAL NOTES:

SEAI

CONSULTANT:

WA
ARCHITECTS


PROJECT NAME:

PROJECT NAME:
**RENFREW RESIDENCES
NORTH BUILDING**

PROJECT ADDRESS:
2533,2537,2547,2557,2567,2577,2587,2597 RENFREW
STREET&2887,2889,2891,2895 EAST 10TH AVENUE,
VANCOUVER, BC

DRAWING TITLE:
BUILDING ELEVATION

PROJECT NO: 17128 DRAWN BY: AM
SCALE: 1/8"=1'-0" REVIEW BY: CM
DWG NO: A303

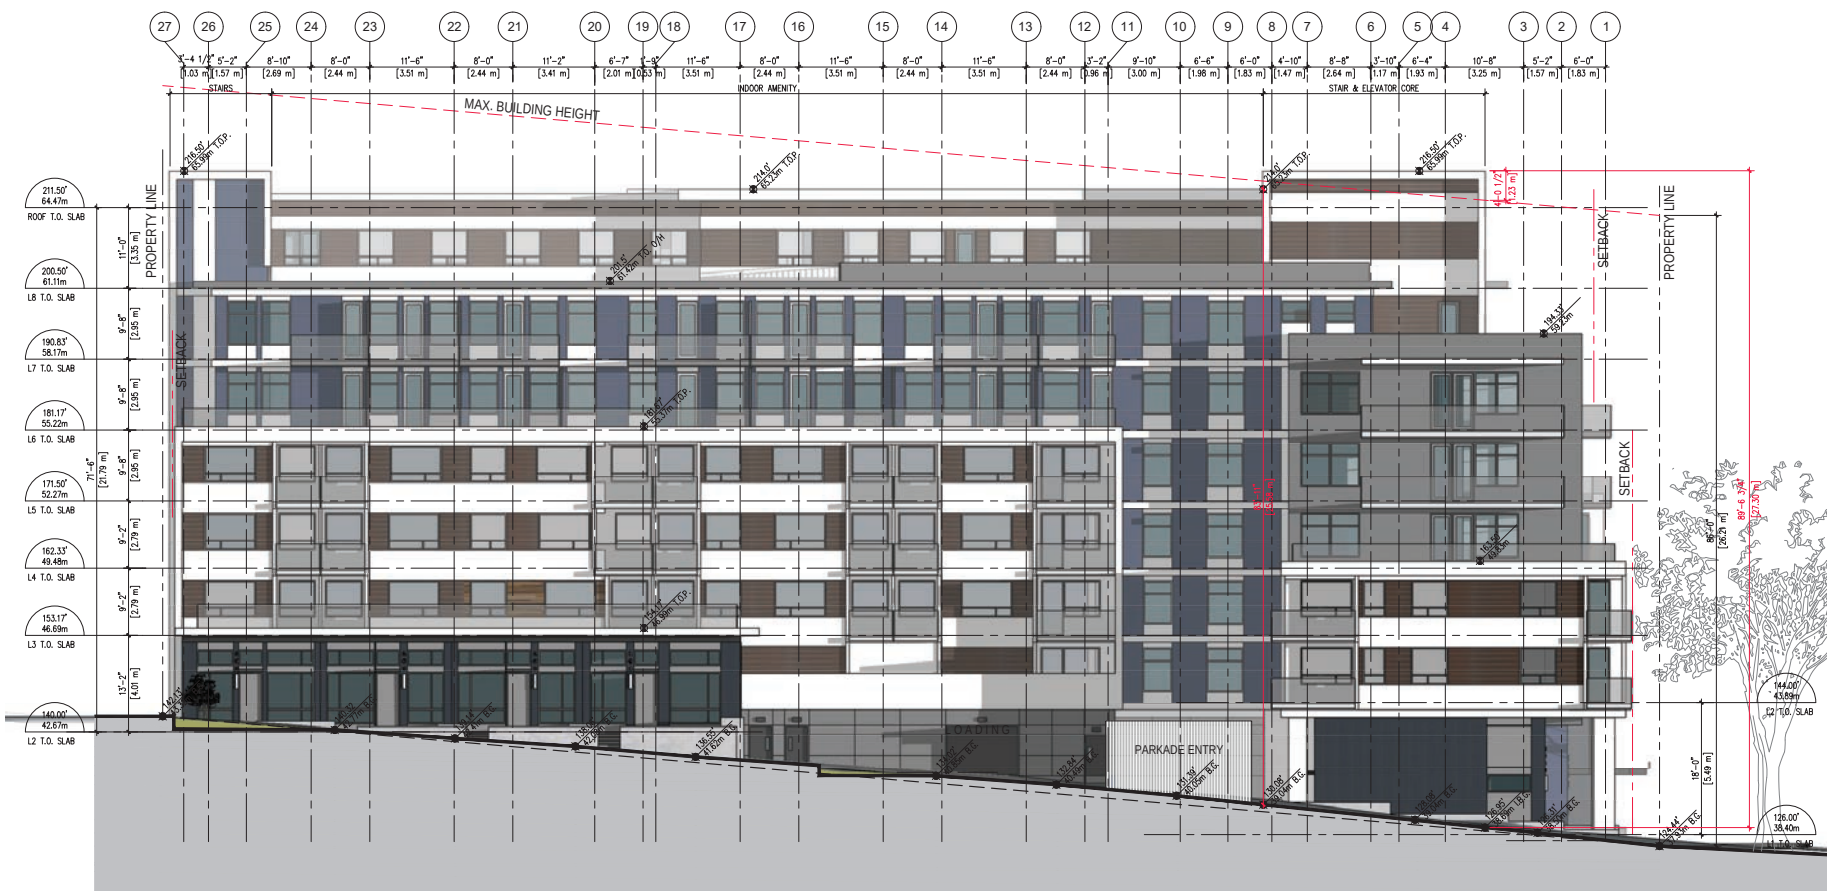

1 WEST ELEVATION
A303 1/8"=1'-0"

NOTE: ALL SIGNAGE IS FOR ILLUSTRATIVE PURPOSES ONLY. THE FINAL DESIGN AND LOCATION OF SIGNAGE IS TO BE DETERMINED. A SIGN PERMIT APPLICATION IS REQUIRED



NOTE: ALL SIGNAGE IS FOR ILLUSTRATIVE PURPOSES ONLY. THE FINAL DESIGN AND LOCATION OF SIGNAGE IS TO BE DETERMINED. A SIGN PERMIT APPLICATION IS REQUIRED

PROJECT NO: 17128 DRAWN BY: AM
SCALE: 1/8"=1'-0" REVIEW BY: CM
DWG NO: **A304**