

MOTION


5. **Approval of Form of Development: 2603 Renfrew Street**

THAT the form of development for this portion of the site known as 2603 Renfrew Street be approved generally as illustrated in the Development Application Number DP-2020-00236, prepared by WA Architects LTD. and stamped "Received, Community Services Group, Development Services", on March 19, 2020, provided that the Director of Planning may impose conditions and approve design changes which would not adversely affect either the development character of the site or adjacent properties.

* * * * *


Additional Background Information:

<https://rezoning.vancouver.ca/applications/2603-2655renfrew/index.htm>

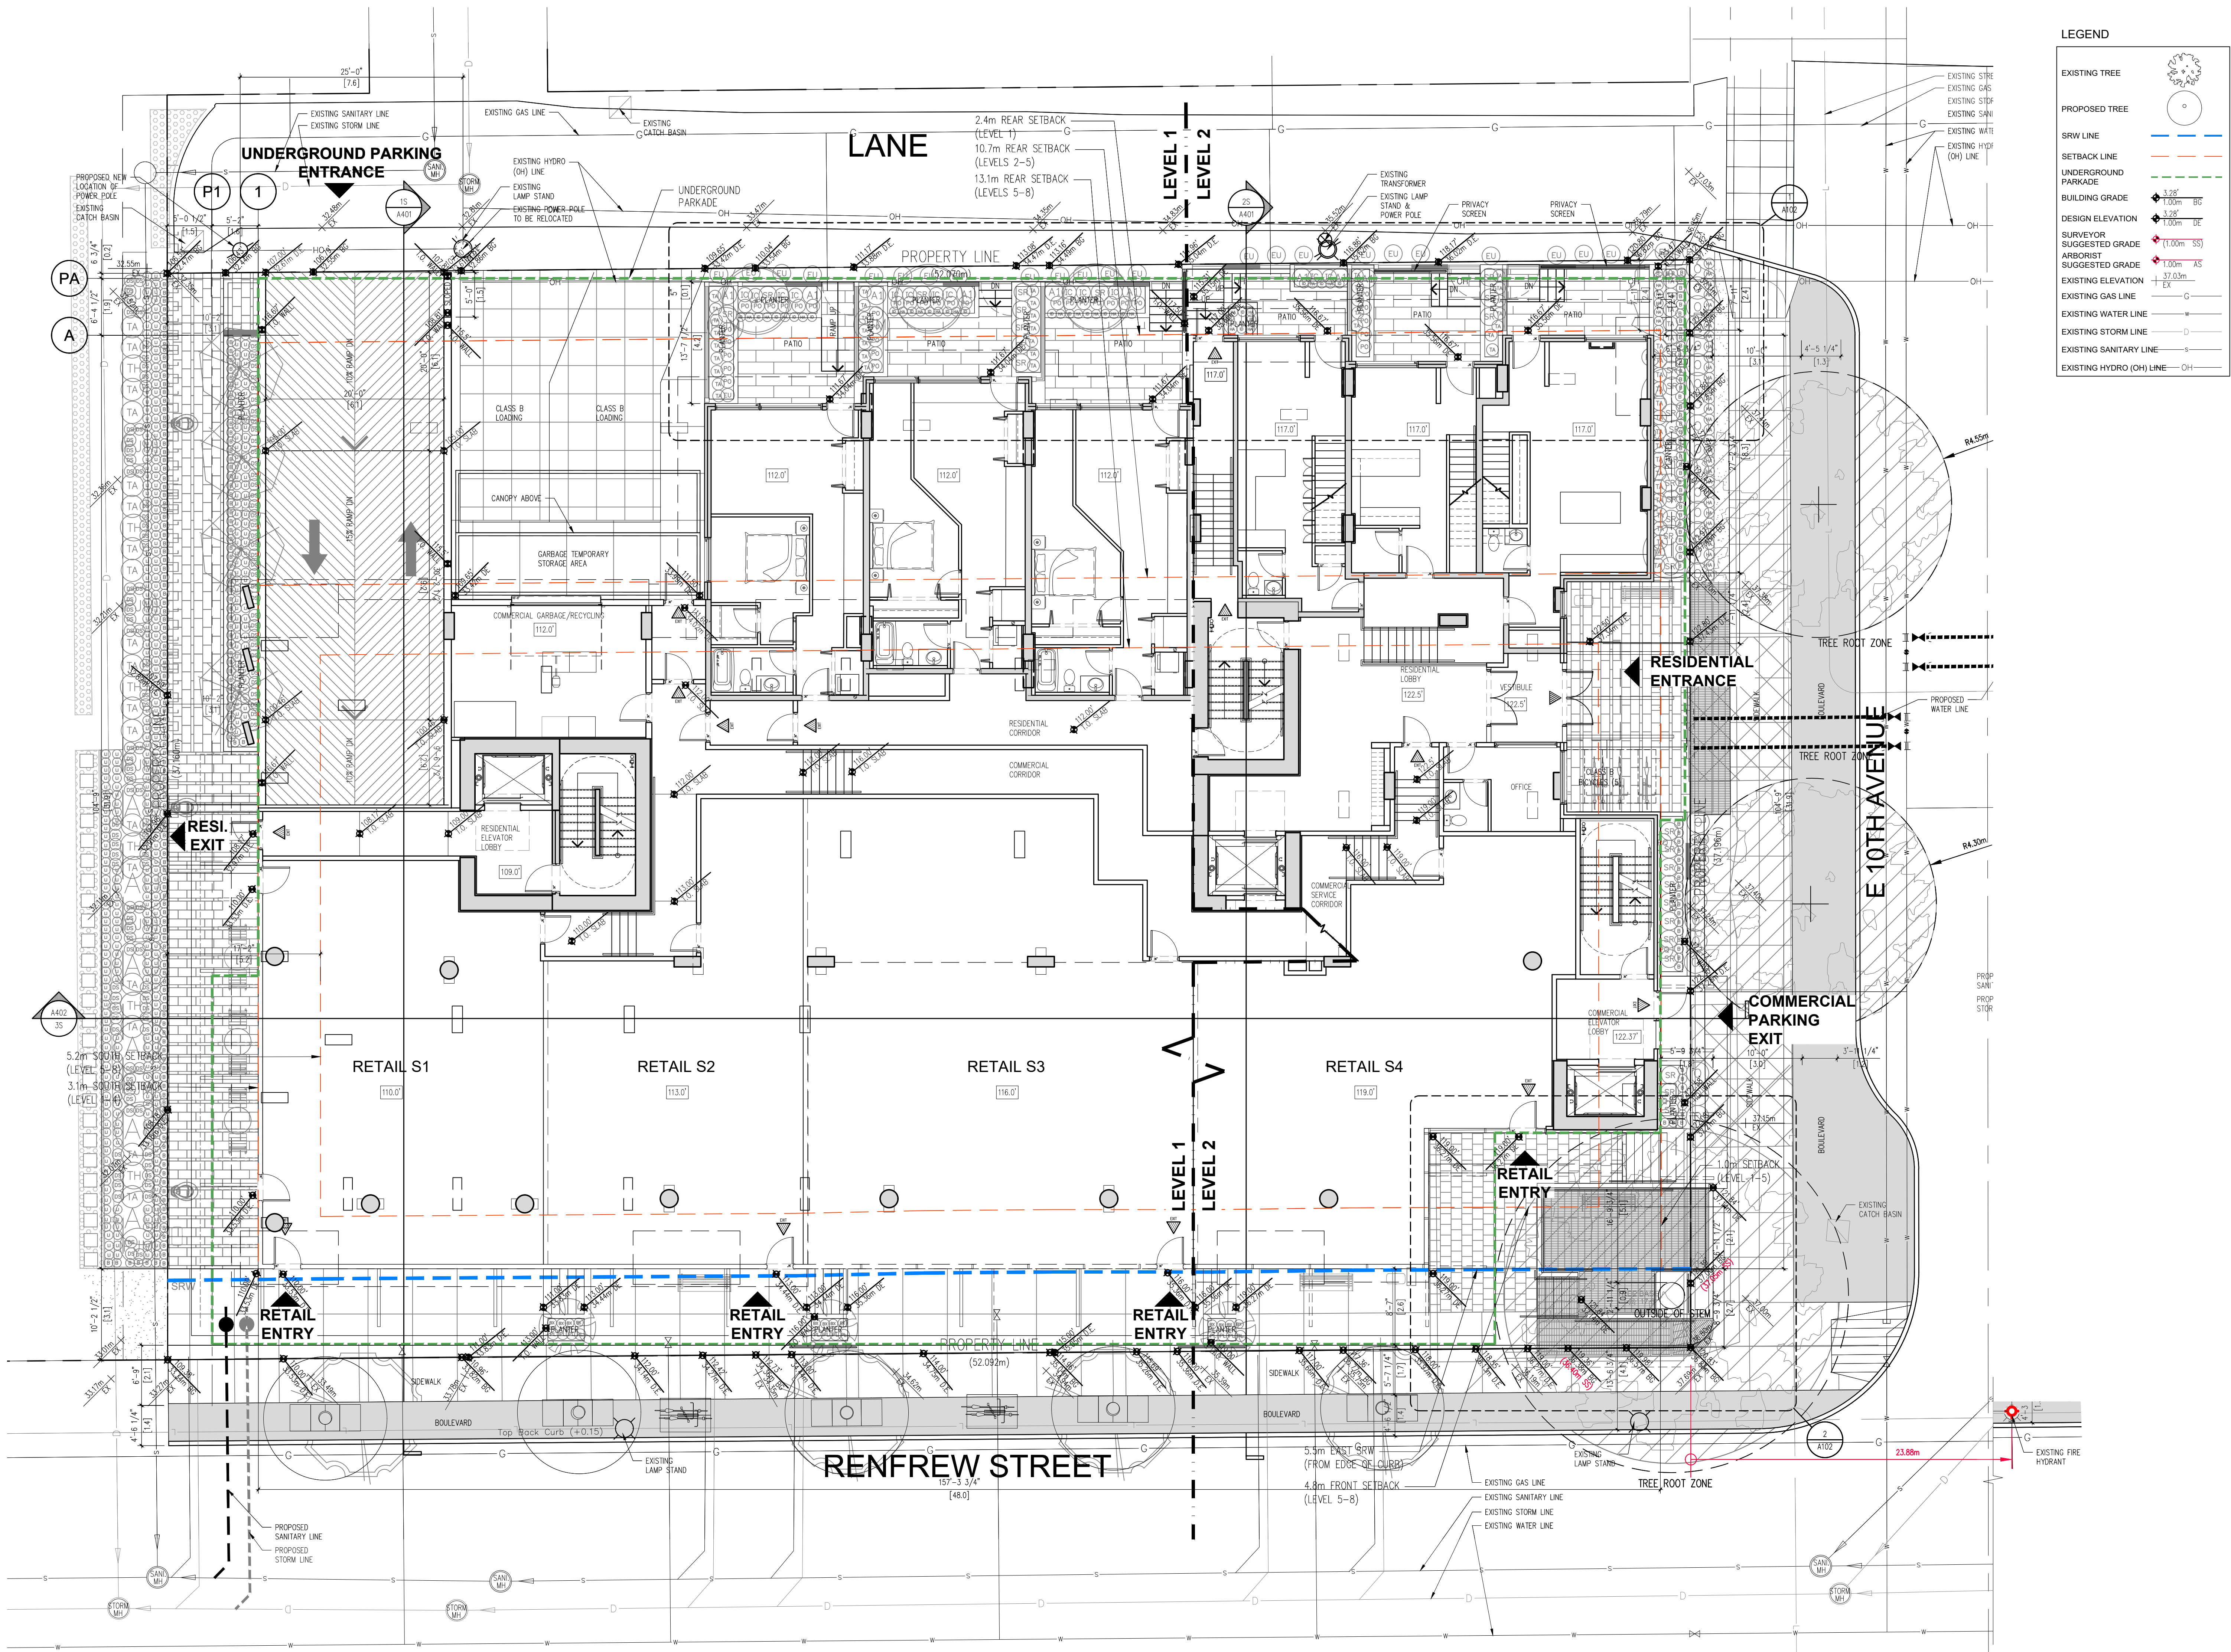

COPYRIGHT RESERVED. ALL PARTS OF THIS DRAWING ARE THE EXCLUSIVE PROPERTY OF WA ARCHITECTS LTD. AND SHALL NOT BE USED WITHOUT THE ARCHITECT'S PERMISSION. ALL DIMENSIONS SHALL BE VERIFIED BY THE CONTRACTOR BEFORE COMMENCING WORK.

NORTH ARROW:

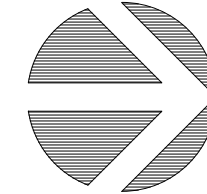

OWNER/CLIENT:



GENERAL NOTES:

LEGAL DESCRIPTION (South Building) :
LOTS 14-18 BLOCK 3 SECTION 35 PLAN VAP2059
NEW WESTMINSTER DISTRICT LOT THSL PART S 1/2
SITE AREA (South Building) :
1,936.2 m² (20,841 sf)

2	DEVELOPMENT PERMIT	20/03/11
1	PRE-AP. MEETING	20/02/11
NO.	ISSUE	Y/M/D

SEAL:

CONSULTANT:

IWA
ARCHITECTS

VAN 301 - 1444 Alberni Street Vancouver, V6G 2Z4
VIC 104 - 3212 Jacklin Road Victoria, V9B 0J5
604.685.3529 | office@wa-arch.ca | wa-arch.ca

PROJECT NAME:

**RENFREW RESIDENCES
SOUTH BUILDING**

PROJECT ADDRESS:

**2603, 2609, 2617, 2623 & 2655 RENFREW STREET
VANCOUVER, BC**

DRAWING TITLE:

SITE PLAN

PROJECT NO: 17128

DRAWN BY:

SCALE: 1/8"=1'-0"

REVIEW BY:

DEM

DWG NO:

A101

NORTH ARROW:

OWNER/CLIENT:



GENERAL NOTES:

5	RE-ISSUED FOR DP						21/06/08
3	DP PRIOR TO RESPONSE VE						21/01/20
4	DEVELOPMENT PERMIT PRIOR-TO						20/01/19
2	DEVELOPMENT PERMIT						20/06/17
1	PRI-AP MEETING						20/02/11
	NO. ISSUE						YMD

SEAL:

CONSULTANT:

IWA ARCHITECTS

VAN 950 - 1500 W. Georgia Street Vancouver, V6G 2Z6
VIC 104 - 3212 Jacklin Road Victoria, V9B 0J5
 604.685.3529 | office@wa-arch.ca | wa-arch.ca

PROJECT NAME:
**RENFREW RESIDENCES
SOUTH BUILDING**

PROJECT ADDRESS:
2657,2637,2627,2617,2607 RENFREW STREET &
2888 EAST 10TH AVENUE, VANCOUVER, BC

DRAWING TITLE:
BUILDING ELEVATION

PROJECT NO: 17128 DRAWN BY: AM
SCALE: 1/8"=1'-0" REVIEW BY: CM
DWG NO: **A301**



1 EAST ELEVATION
A301 1/8"=1'-0"

NOTE: ALL SIGNAGE IS FOR ILLUSTRATIVE PURPOSES ONLY. THE FINAL DESIGN AND LOCATION OF SIGNAGE IS TO BE DETERMINED. A SIGN PERMIT APPLICATION IS REQUIRED



NOTE: ALL SIGNAGE IS FOR ILLUSTRATIVE PURPOSES ONLY. THE FINAL DESIGN AND LOCATION OF SIGNAGE IS TO BE DETERMINED. A SIGN PERMIT APPLICATION IS REQUIRED

COPYRIGHT RESERVED. ALL PARTS OF THIS DRAWING ARE THE EXCLUSIVE PROPERTY OF WA ARCHITECTS LTD. AND SHALL NOT BE USED WITHOUT THE ARCHITECT'S PERMISSION. ALL DIMENSIONS SHALL BE VERIFIED BY THE CONTRACTOR BEFORE COMMENCING WORK.

NORTH ARROW:

OWNER/CLIENT:



GENERAL NOTES:

5	RE-ISSUED FOR DP	21/06/08
4	DP PRIOR TO RESPONSE VE	21/01/08
3	DEVELOPMENT PERMIT PRIOR-TO	20/10/15
2	DEVELOPMENT PERMIT	20/03/11
1	PRE-AP MEETING	20/02/11
NO.	ISSUE	Y/M/D

CONSULTANT:

WA ARCHITECTS


VAN 950 - 1500 W. Georgia Street Vancouver, V6G 2Z6
VIC 104 - 3212 Jacklin Road Victoria, V9B 0J5
 604.685.3529 | office@wa-arch.ca | wa-arch.ca

PROJECT NAME:
**RENFREW RESIDENCES
SOUTH BUILDING**

PROJECT ADDRESS:
2657,2637,2627,2617,2607 RENFREW STREET &
2888 EAST 10TH AVENUE, VANCOUVER, BC

DRAWING TITLE:
BUILDING ELEVATION

PROJECT NO: 17128 DRAWN BY: AM
SCALE: 1/8"=1'-0" REVIEW BY: CM
DWG NO: **A302**

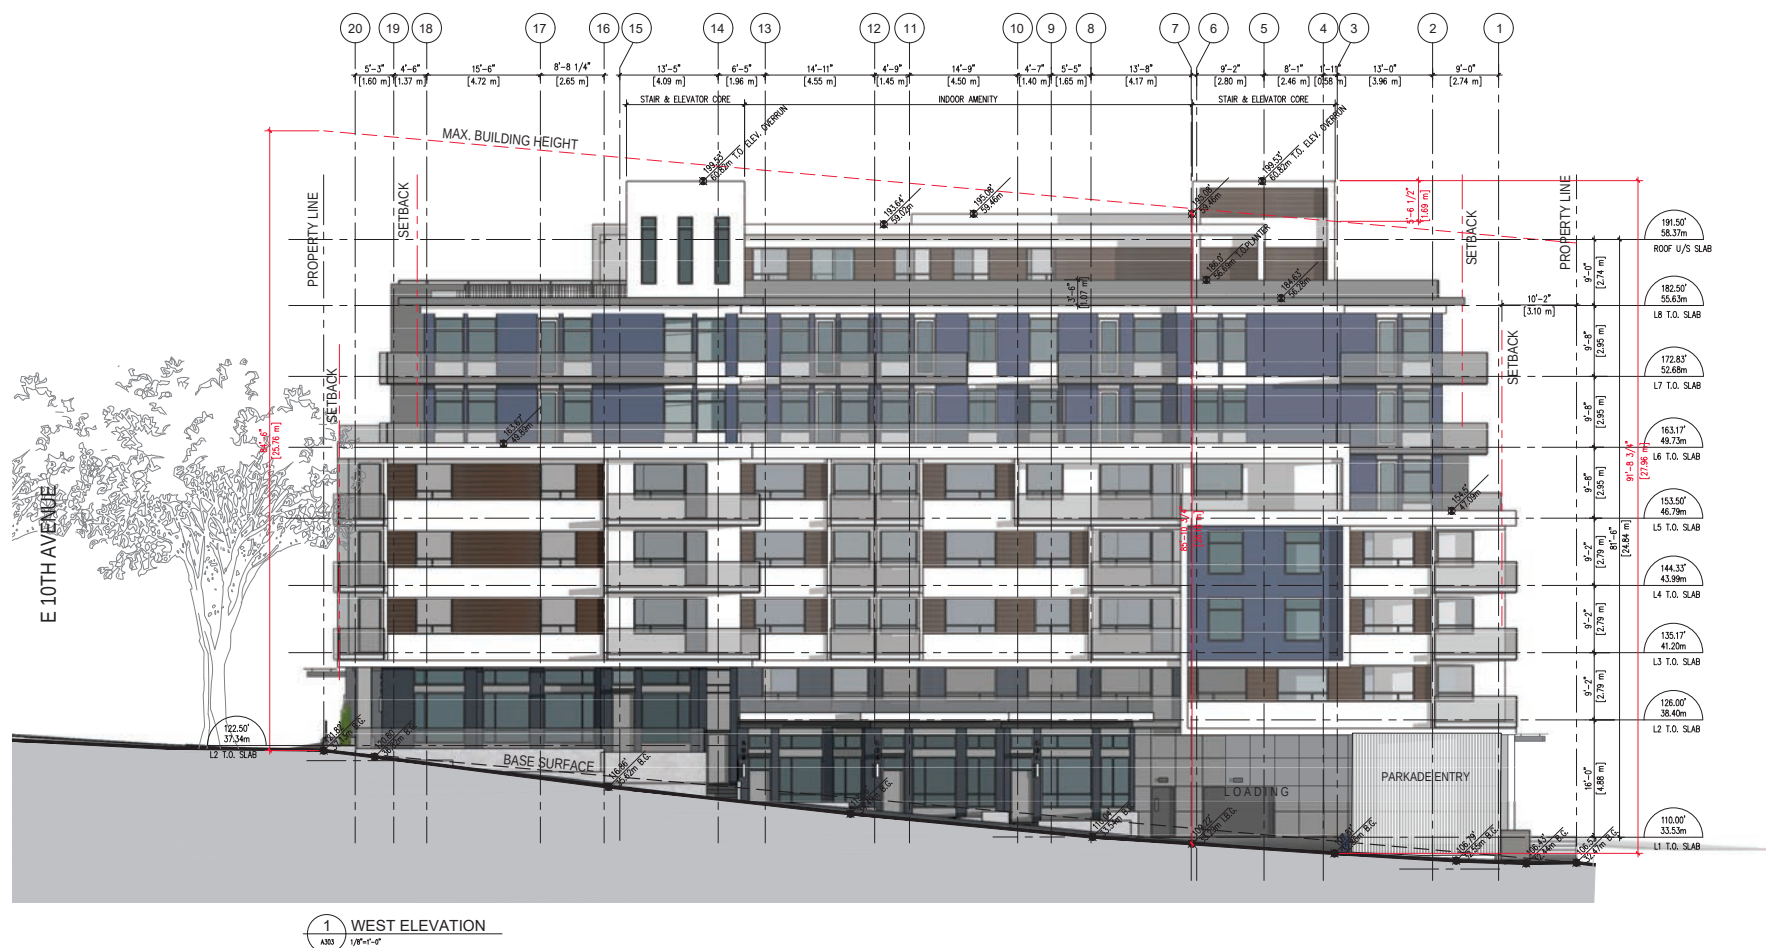

NOTE: ALL SIGNAGE IS FOR ILLUSTRATIVE PURPOSES ONLY. THE FINAL DESIGN AND LOCATION OF SIGNAGE IS TO BE DETERMINED. A SIGN PERMIT APPLICATION IS REQUIRED.

PROJECT NO: 17128 DRAWN BY: AM
SCALE: 1/8"=1'-0" REVIEW BY: CM
DWG NO: **A304**