


## MOTION

### 4. **Approval of Form of Development: 990 Beatty Street**

THAT the form of development for this portion of the site known as 990 Beatty Street be approved generally as illustrated in the Development Application Number DP-2023-00631, prepared by Frankl Architecture, and submitted electronically on October 31, 2023, provided that the Director of Planning may impose conditions and approve design changes which would not adversely affect either the development character of the site or adjacent properties.

\* \* \* \* \*

**Additional Background Information:** [shapeyourcity.ca/false-creek-north-non-market-housing](https://shapeyourcity.ca/false-creek-north-non-market-housing)

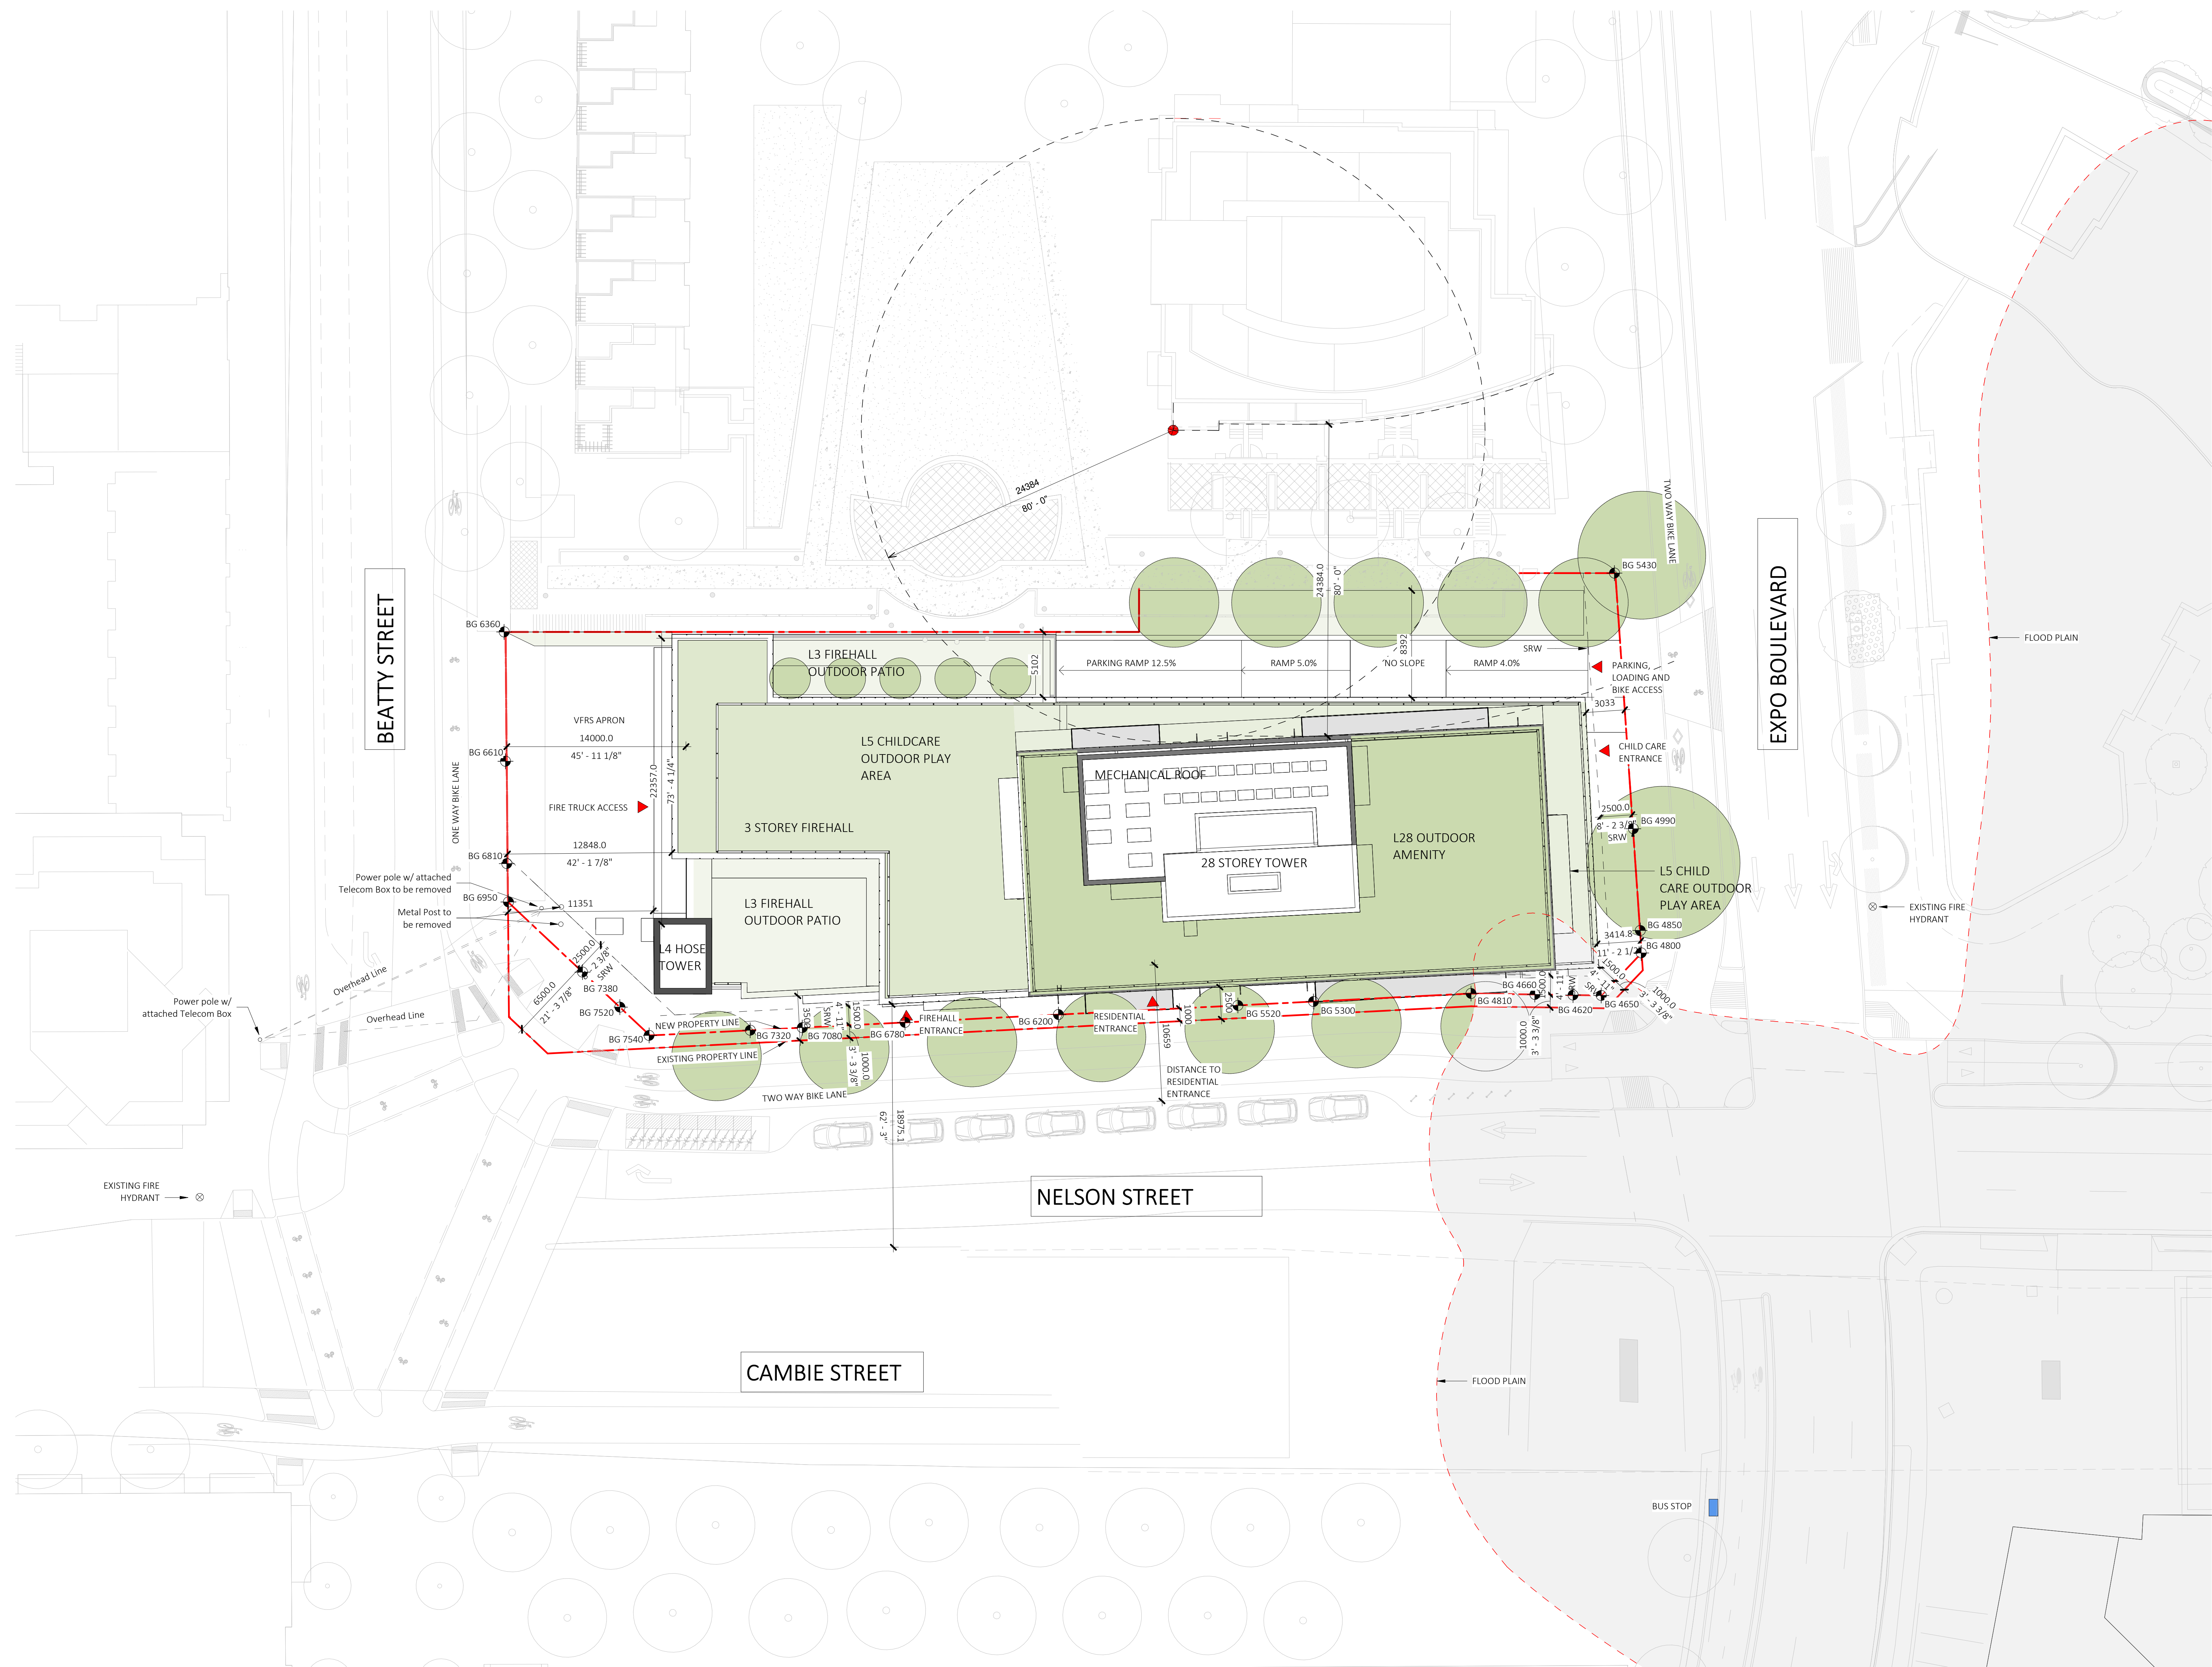

4	2023.10.30	Issue for DP
3	2023.09.18	DP Progress set
2	2023.02.03	Re-issue for Rezoning
1	2022.12.01	Issue for Rezoning

No.	Date	Description
Revisions/Issues:		

Project Title:  
**990 BEATTY ST**

This drawing as an instrument of service is the property of Francl Architecture Inc. and may not be reproduced without the firm's permission. All information shown on the drawing is for the use in this specific project only and shall not be used otherwise without written permission from this office. Contractors shall verify and be responsible for all dimensions on the job and this office shall be informed of any discrepancies and variations shown on this drawing. Do no scale drawings.

Drawn by: Author	Project North:
Reviewed by: Checker	
Plot Date: 01/10/23	
Project No.: 0001	


Sheet Title:  
**SITE PLAN**

Drawing No.:  
**A1-104**

Scale: 1:200

**NOT FOR CONSTRUCTION**



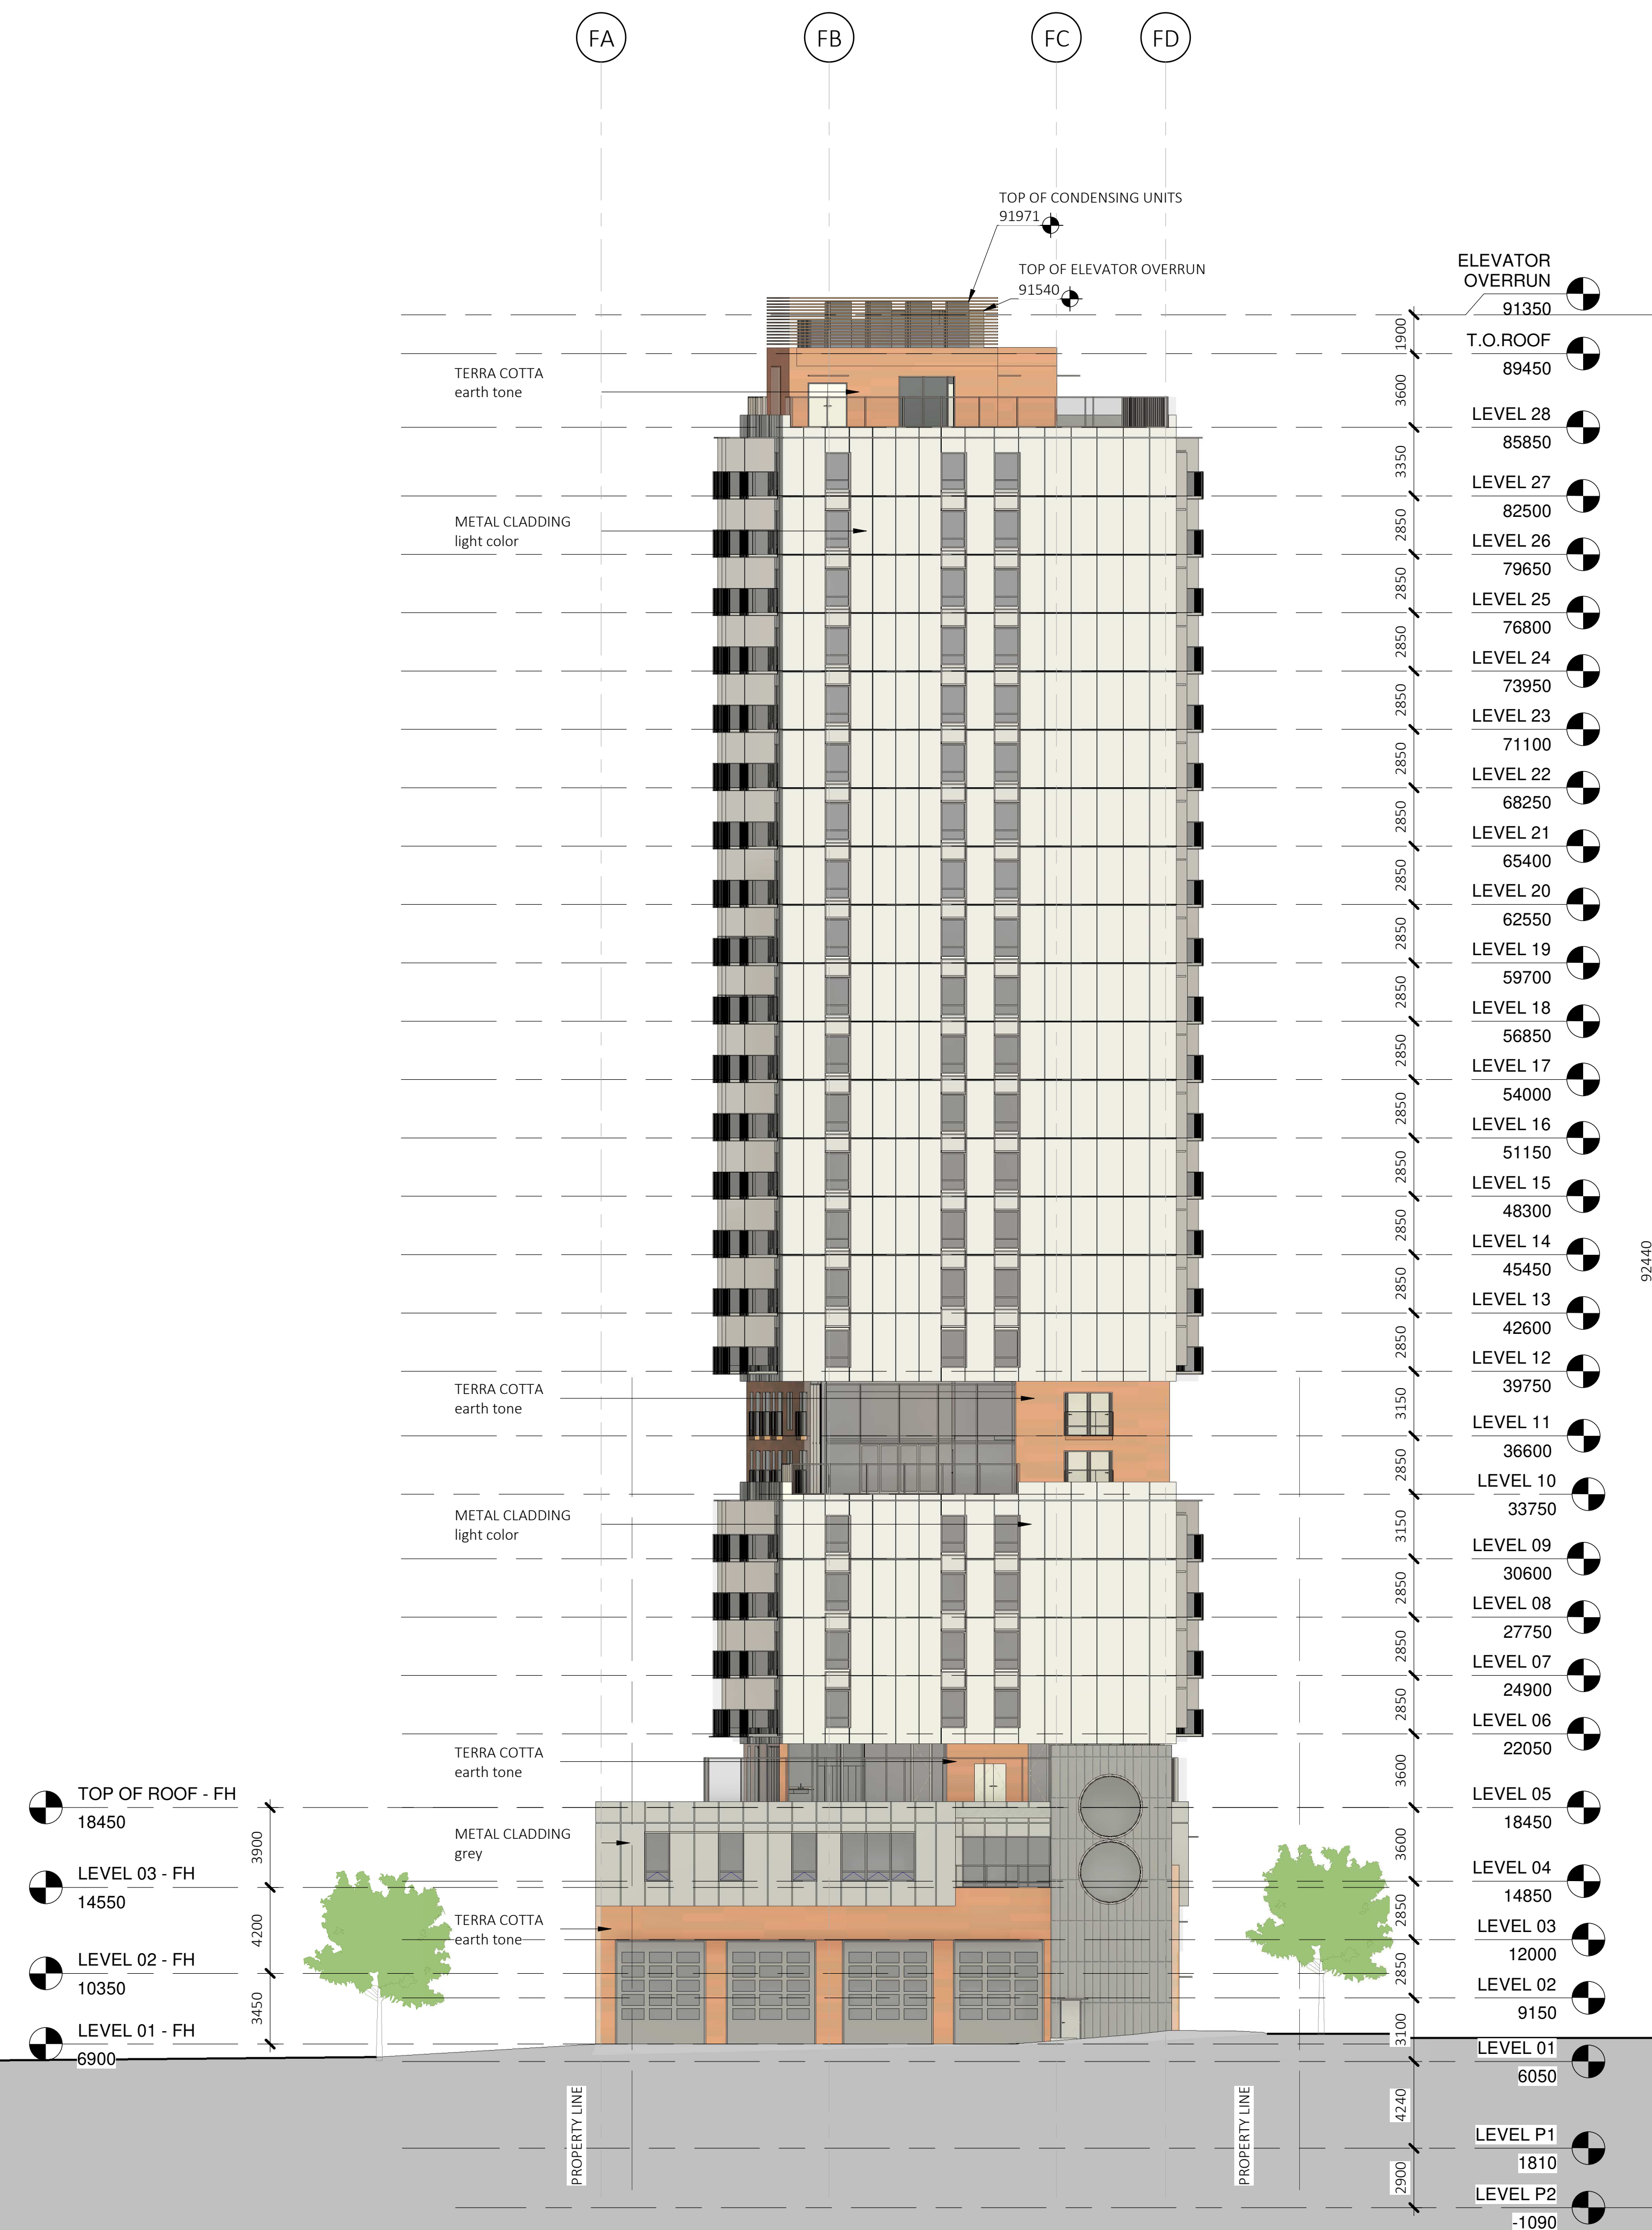

4	2023.10.30	Issue for DP
3	2023.09.18	DP Progress set
2	2023.02.03	Re-issue for Rezoning
1	2022.12.01	Issue for Rezoning

No.	Date	Description
Revisions/Issues:		

Project Title:  
**990 BEATTY ST**

Address:  
This drawing as an instrument of service is the property of Francel Architecture Inc. and may not be reproduced without the firm's permission. All information shown on the drawing is for the use in this specific project only and shall not be used otherwise without written permission from this office. Contractors shall verify and be responsible for all dimensions on the job and this office shall be informed of any discrepancies and variations shown on this drawing. Do no scale drawings.


Drawn by: Author  
Reviewed by: Checker  
Plot Date: 01/10/23  
Project No.: 0001

Project North:  
  
Sheet Title:  
**BUILDING ELEVATION**

Drawing No.:  
**A2-101**  
Scale: 1 : 200

**NOT FOR CONSTRUCTION**



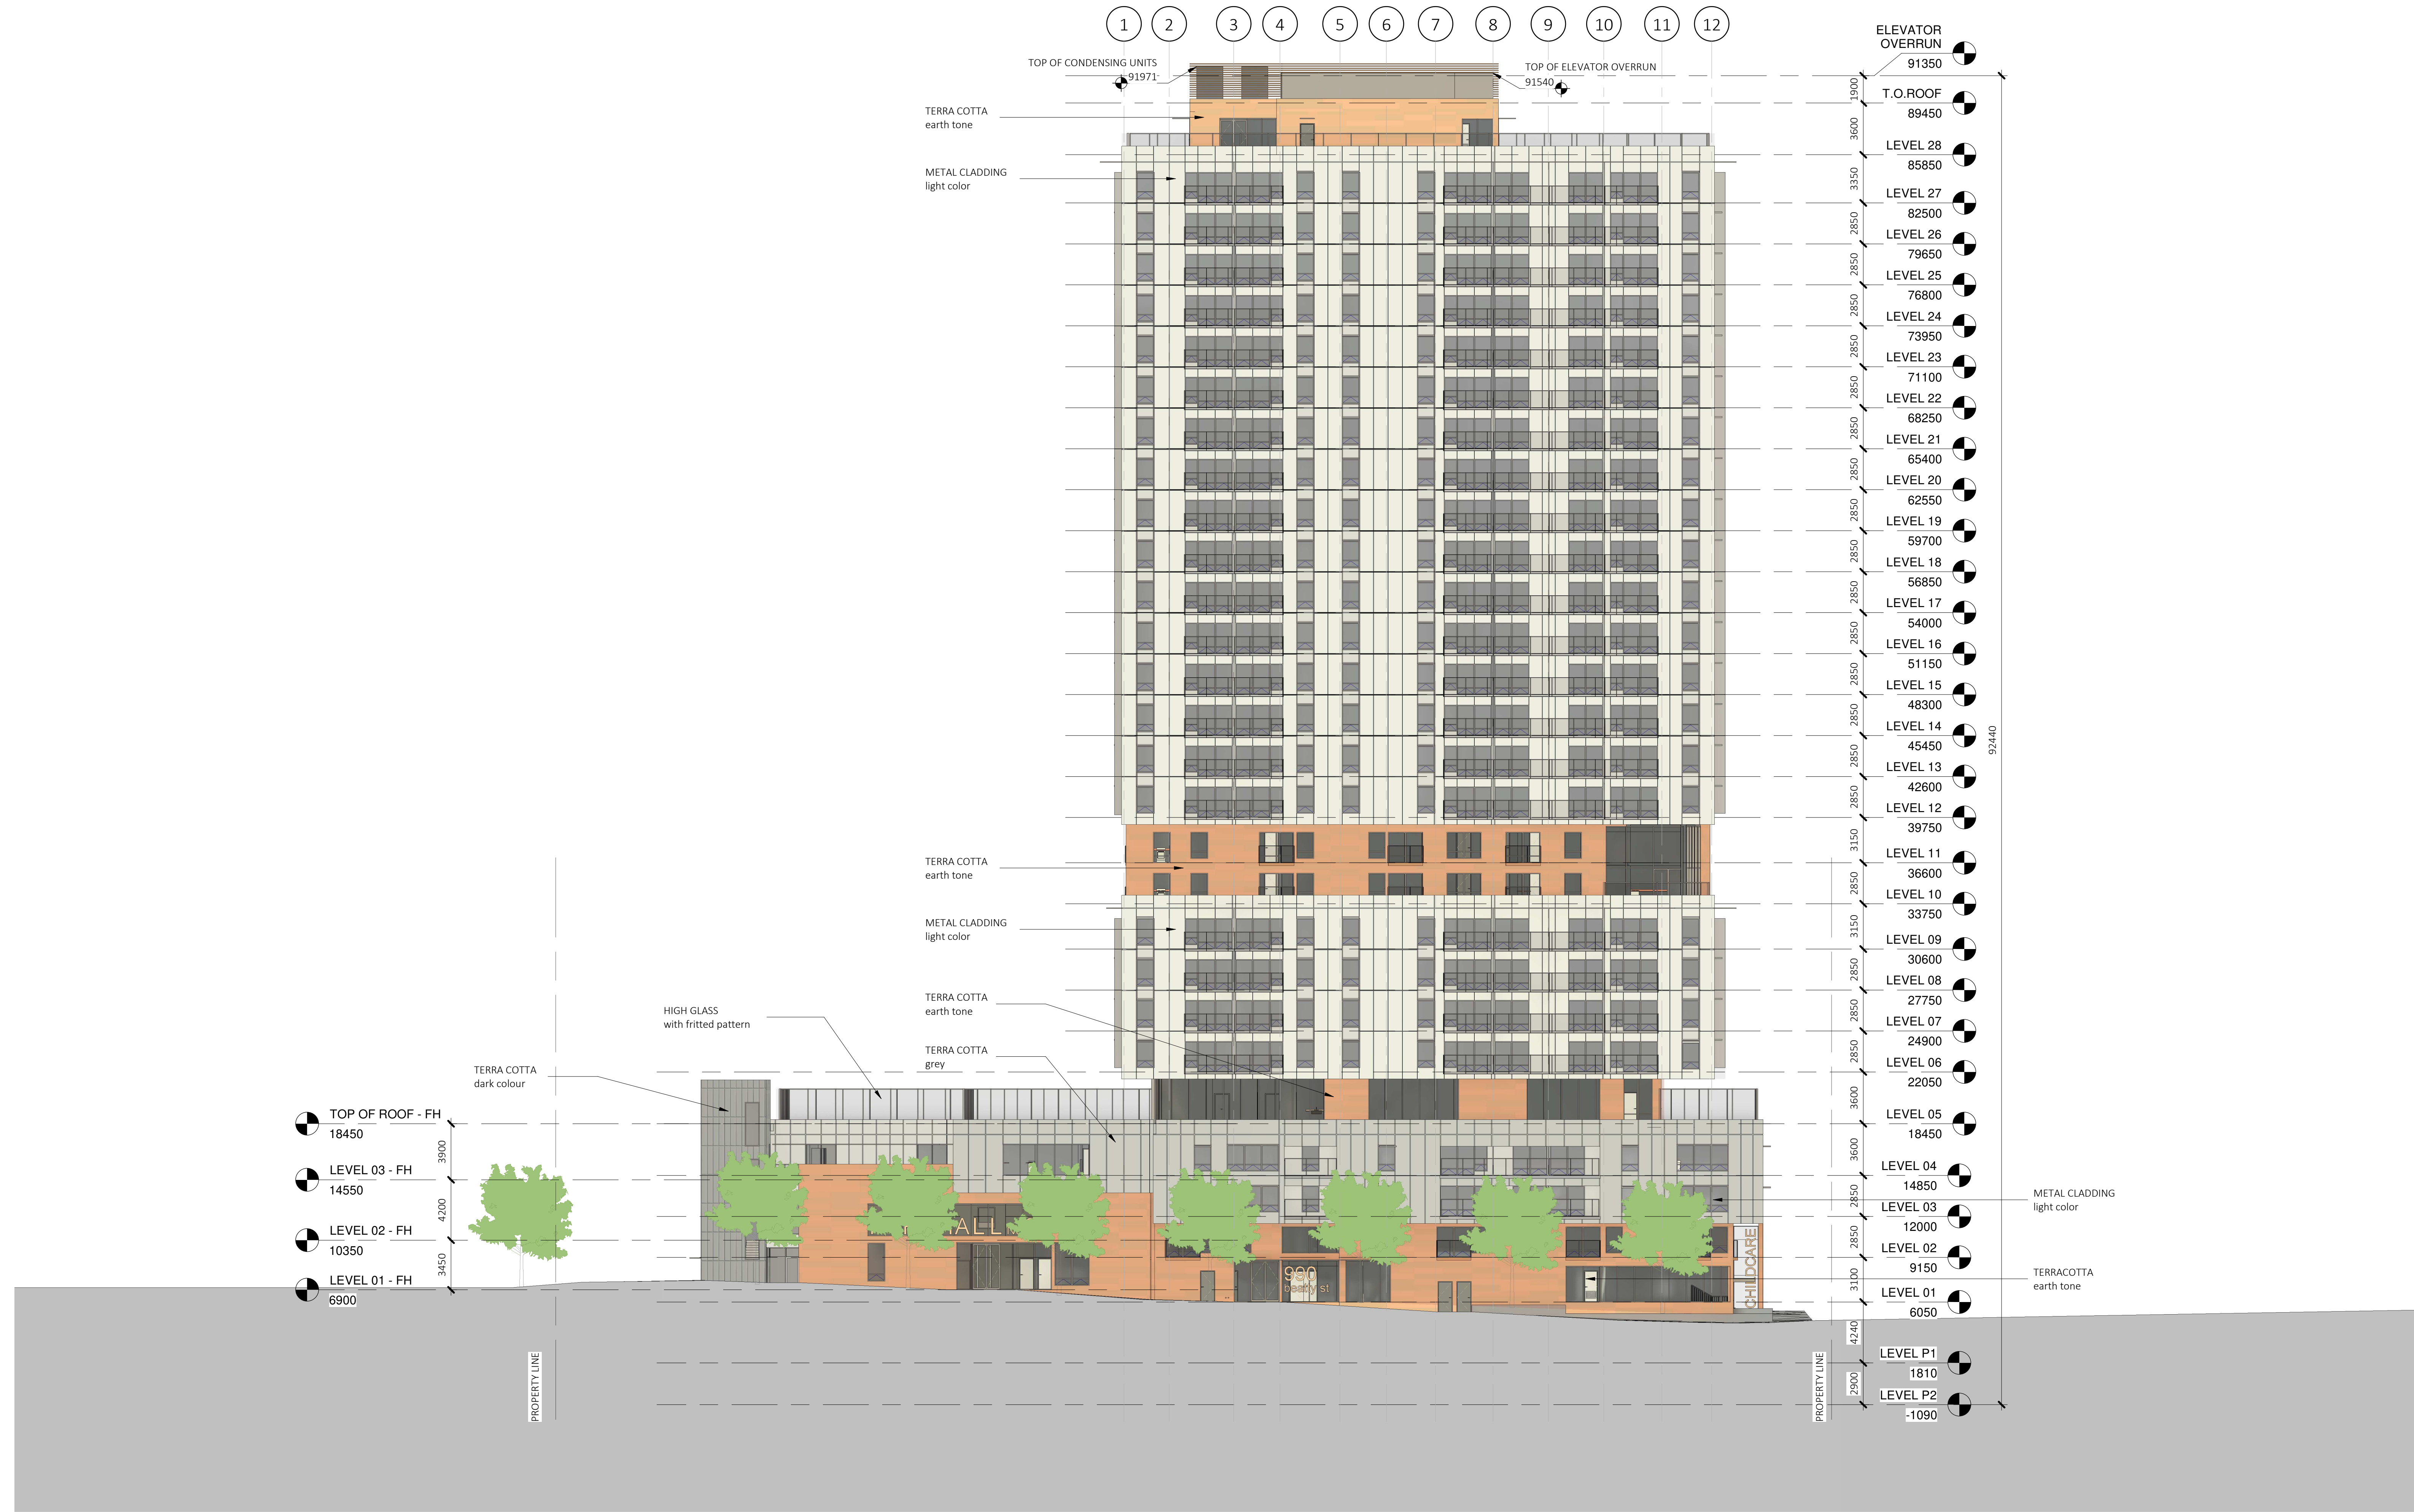

4	2023.10.30	Issue for DP
3	2023.09.18	DP Progress set
2	2023.02.03	Re-issue for Rezoning
1	2022.12.01	Issue for Rezoning
No.	Date	Description

Project Title:  
**990 BEATTY ST**

Address:  
This drawing is an instrument of service is the property of Francl Architecture Inc. and may not be reproduced without the firm's permission. All information shown on the drawing is for the use in this specific project only and shall not be used otherwise without written permission from this office. Contractors shall verify and be responsible for all dimensions on the job and this office shall be informed of any discrepancies and variations shown on this drawing. Do no scale drawings.

Drawn by: Author  
Reviewed by: Checker  
Plot Date: 01/10/23  
Project No.: 0001


Sheet Title:  
**BUILDING ELEVATION**

Drawing No.:  
**A2-102**

Scale: 1 : 200

**NOT FOR CONSTRUCTION**



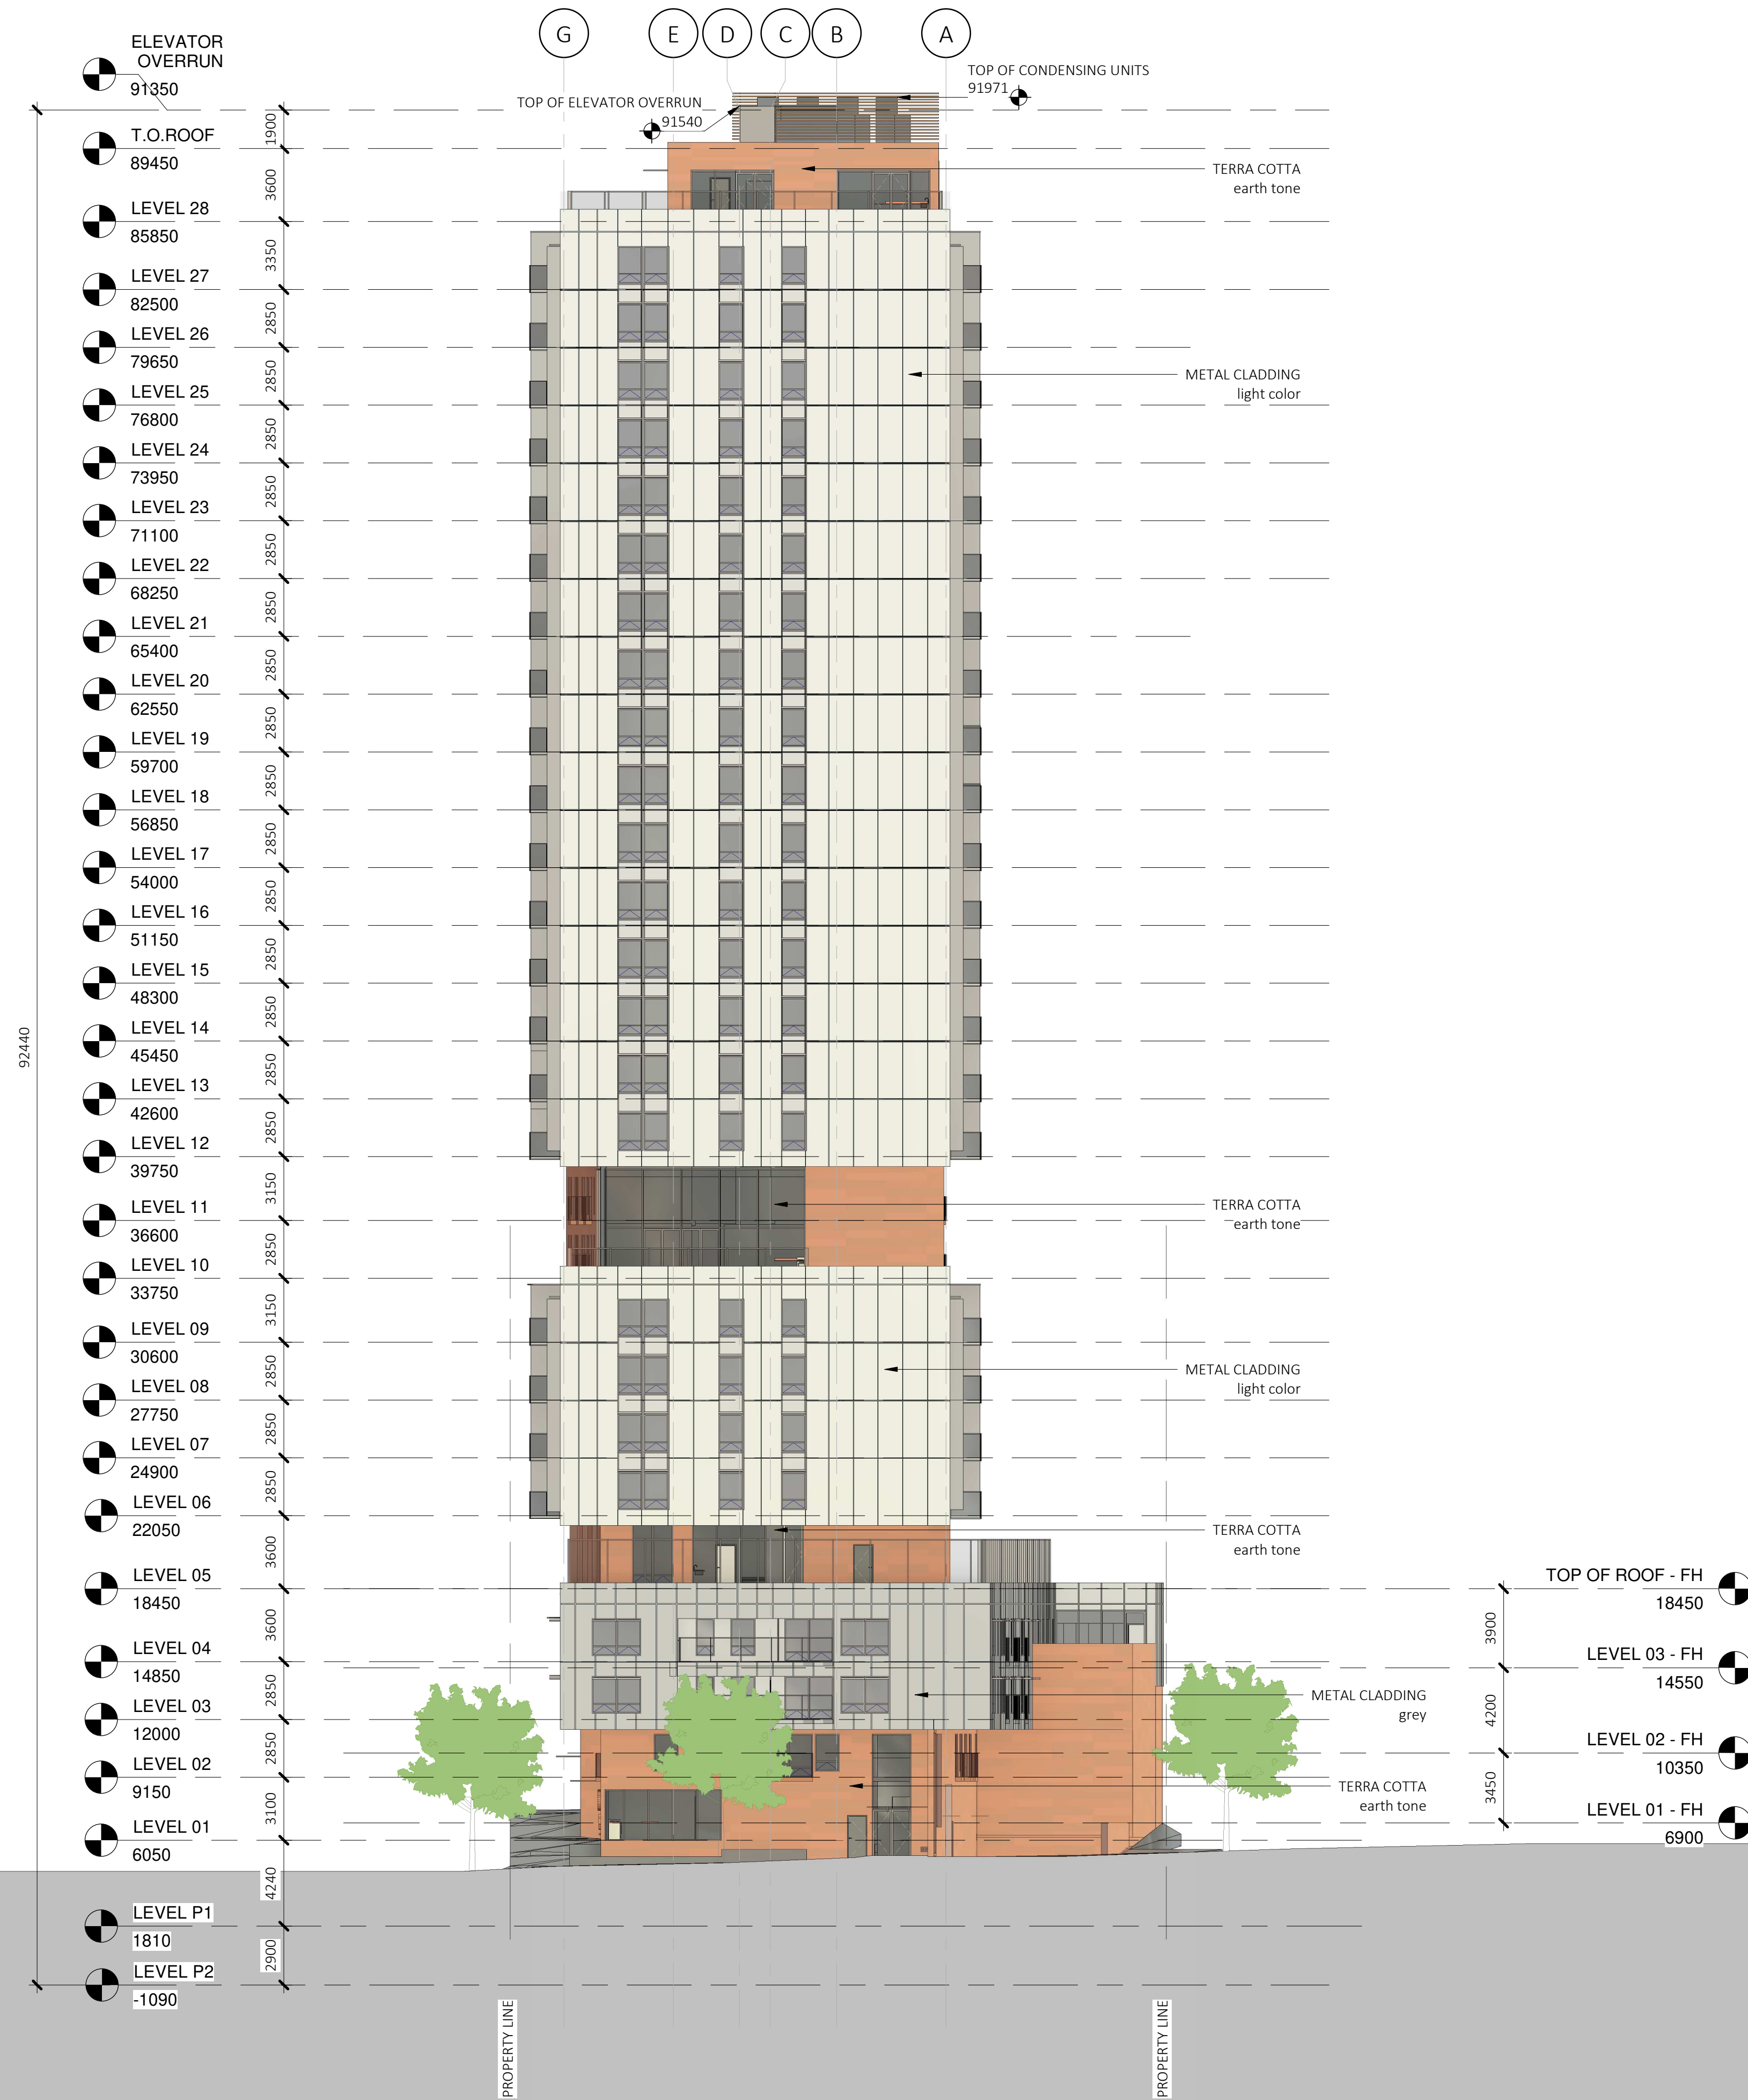

4	2023.10.30	Issue for DP
3	2023.09.18	DP Progress set
2	2023.02.03	Re-issue for Rezoning
1	2022.12.01	Issue for Rezoning

No.	Date	Description
Revisions/Issues:		

Project Title:  
**990 BEATTY ST**

Address:  
This drawing as an instrument of service is the property of Francl Architecture Inc. and may not be reproduced without the firm's permission. All information shown on the drawing is for the use in this specific project only and shall not be used otherwise without written permission from this office. Contractors shall verify and be responsible for all dimensions on the job and this office shall be informed of any discrepancies and variations shown on this drawing. Do no scale drawings.

Drawn by: Author  
Reviewed by: Checker  
Plot Date: 01/10/23  
Project No.: 0001


Project North:

Sheet Title:  
**BUILDING ELEVATION**

Drawing No.:  
**A2-103**  
Scale: 1 : 200

**NOT FOR CONSTRUCTION**



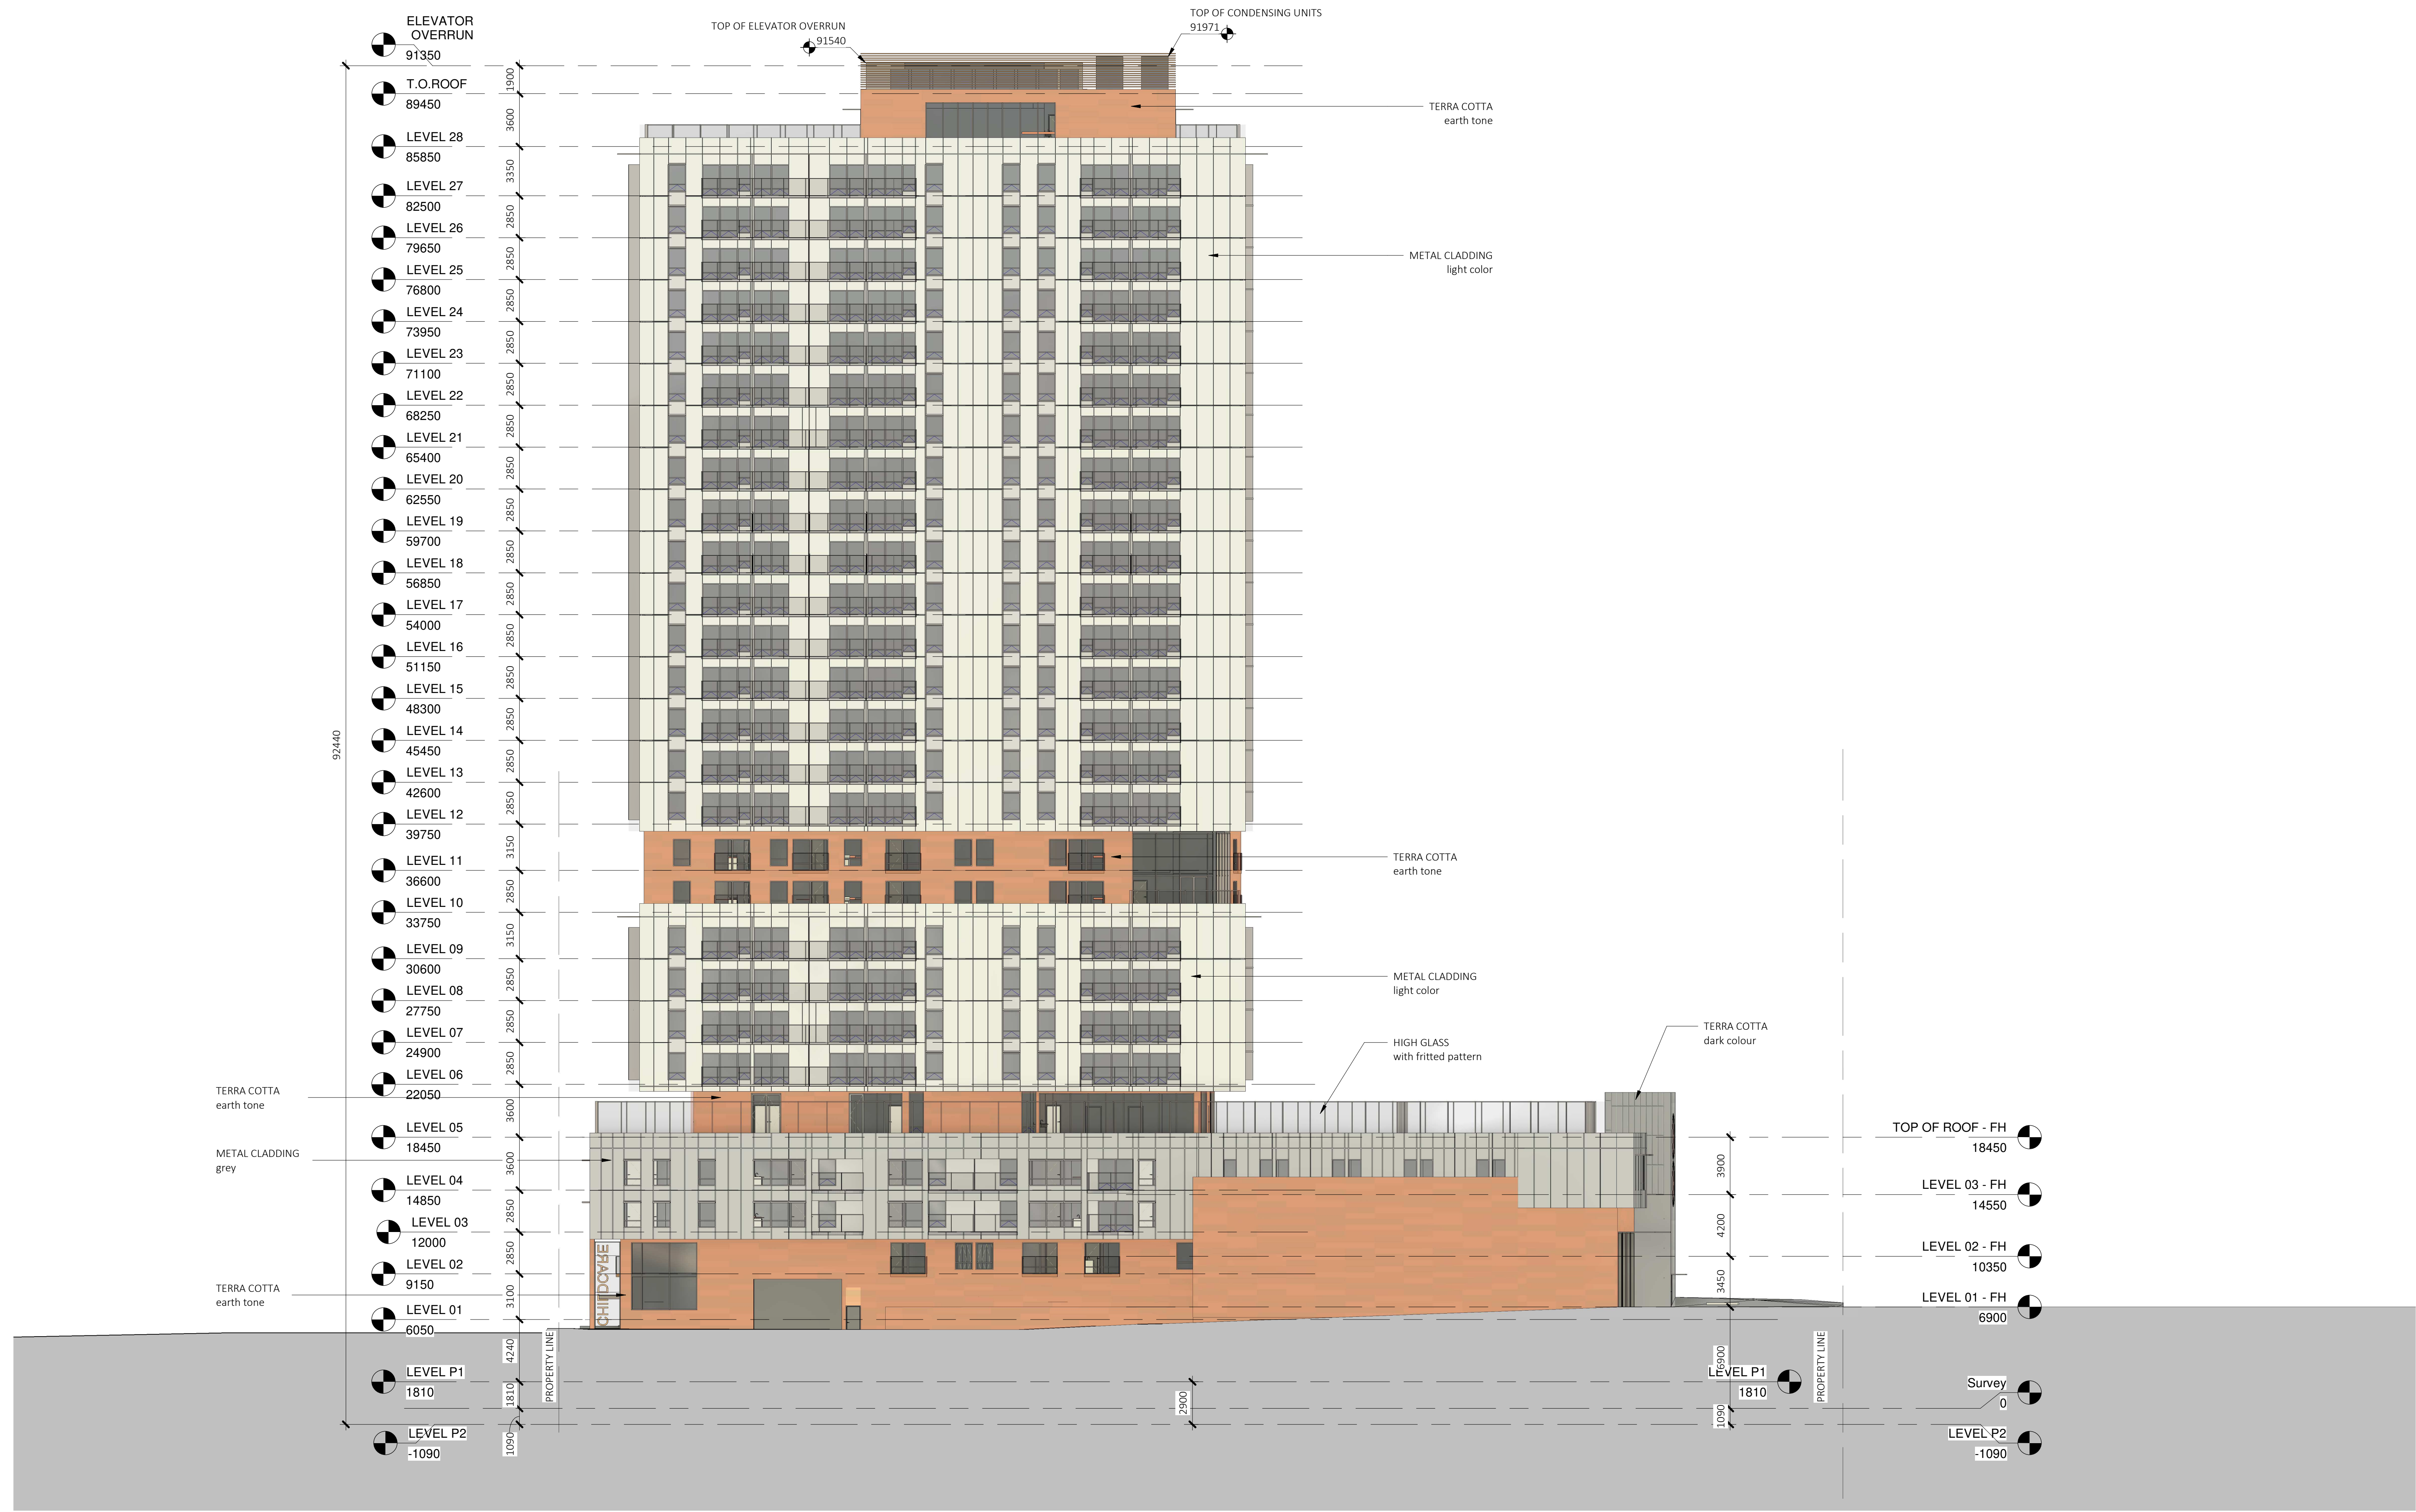

4	2023.10.30	Issue for DP
3	2023.09.18	DP Progress set
2	2023.02.03	Re-issue for Rezoning
1	2022.12.01	Issue for Rezoning
No.	Date	Description

Revisions/Issues:  
Project Title:

**990 BEATTY ST**

Address:  
This drawing as an instrument of service is the property of Francl Architecture Inc. and may not be reproduced without the firm's permission. All information shown on the drawing is for the use in this specific project only and shall not be used otherwise without written permission from this office. Contractors shall verify and be responsible for all dimensions on the job and this office shall be informed of any discrepancies and variations shown on this drawing. Do no scale drawings.

Drawn by: Author  
Reviewed by: Checker  
Plot Date: 01/10/23  
Project No.: 0001

Sheet Title:  
**BUILDING ELEVATION**

Drawing No.:  
**A2-104**  
Scale: 1:200

**NOT FOR CONSTRUCTION**