

----- ZONING BOUNDARY

3655 RAE AVENUE DE 405752


DATE 2001 07 03

DRAWN WGKS







CITY OF VANCOUVER PLANNING DEPARTMENT





FILENAME :F:\FRMDEV\2001\3655 RAE.DWG

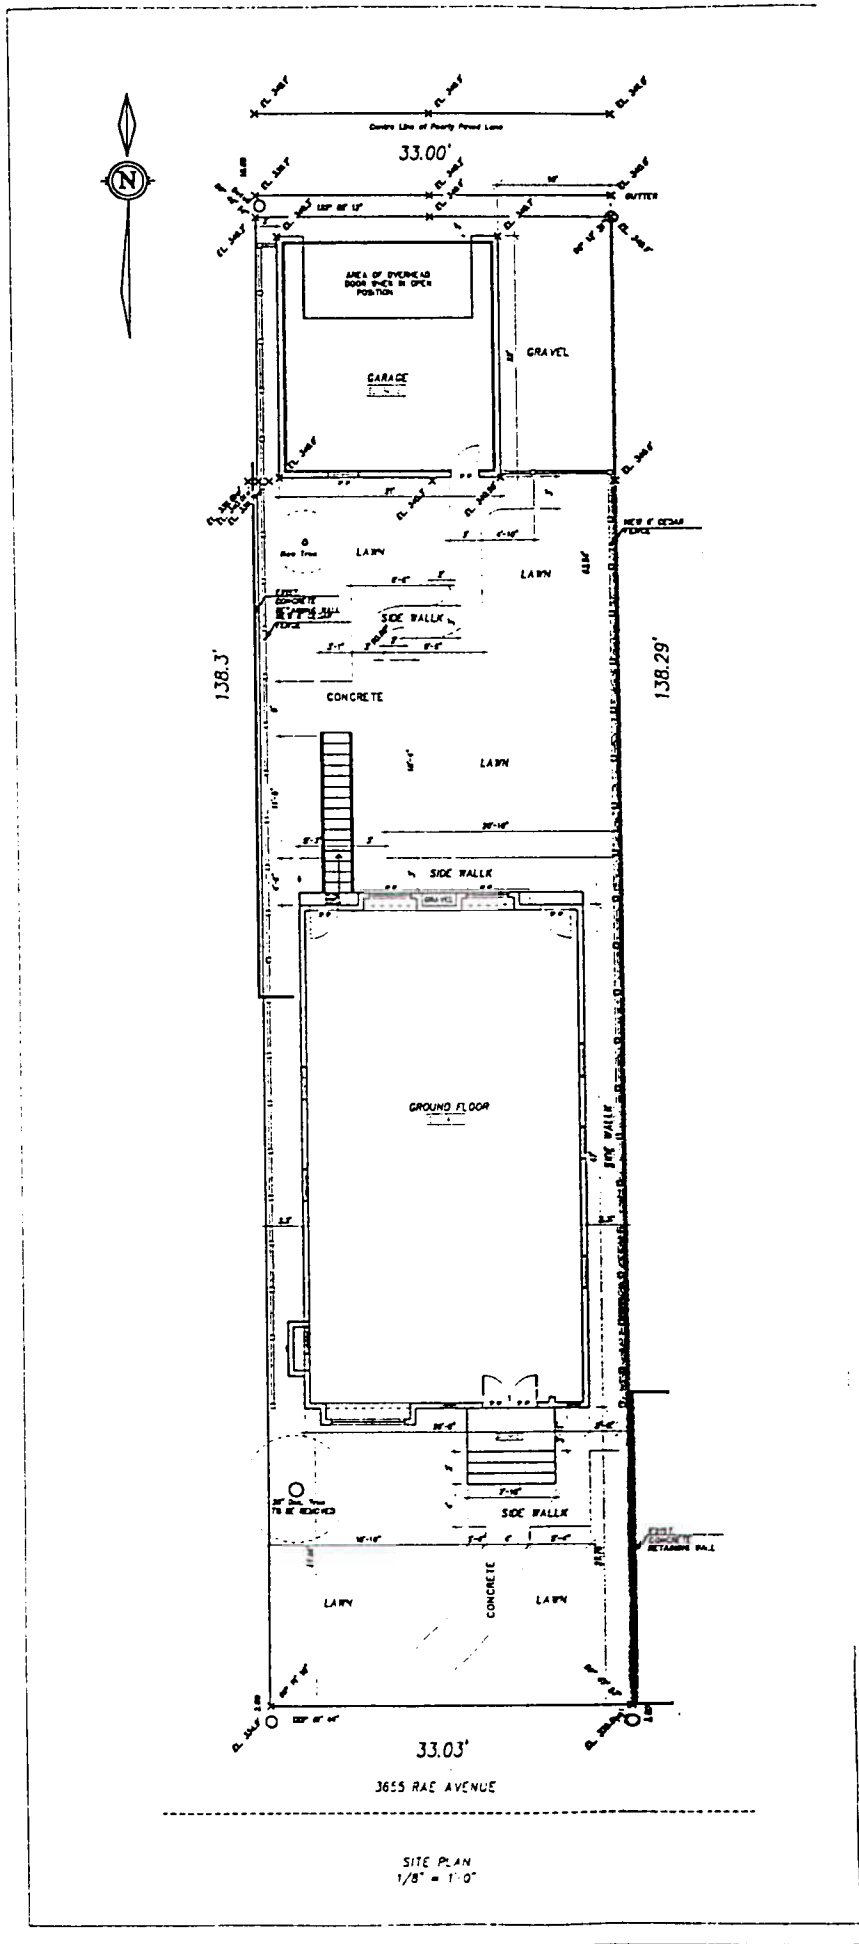


SITE PLAN
1/8" = 1'-0"

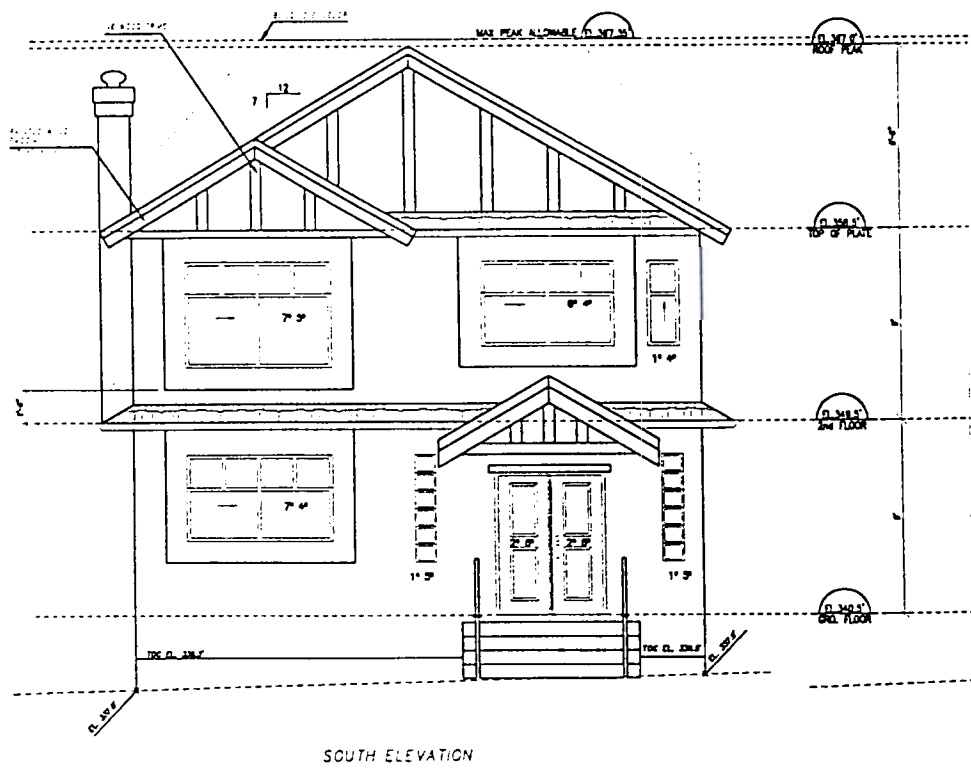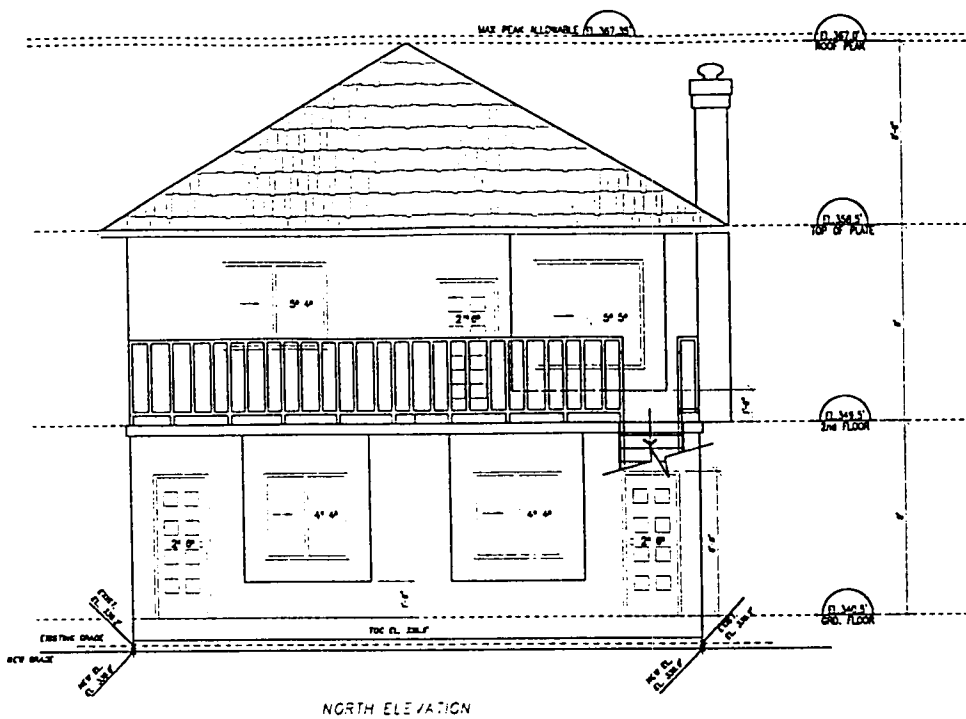

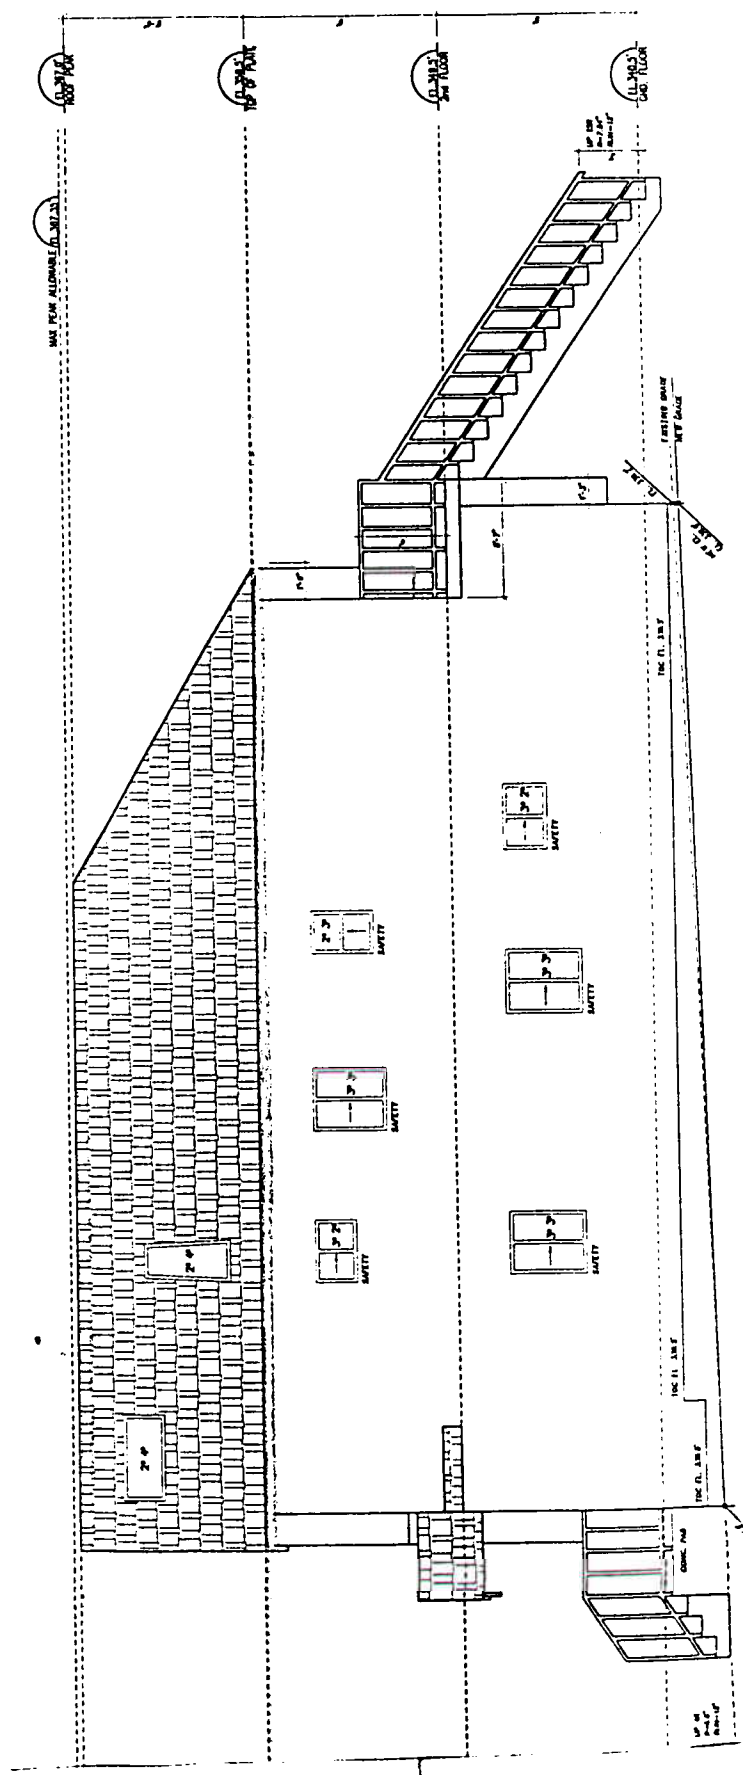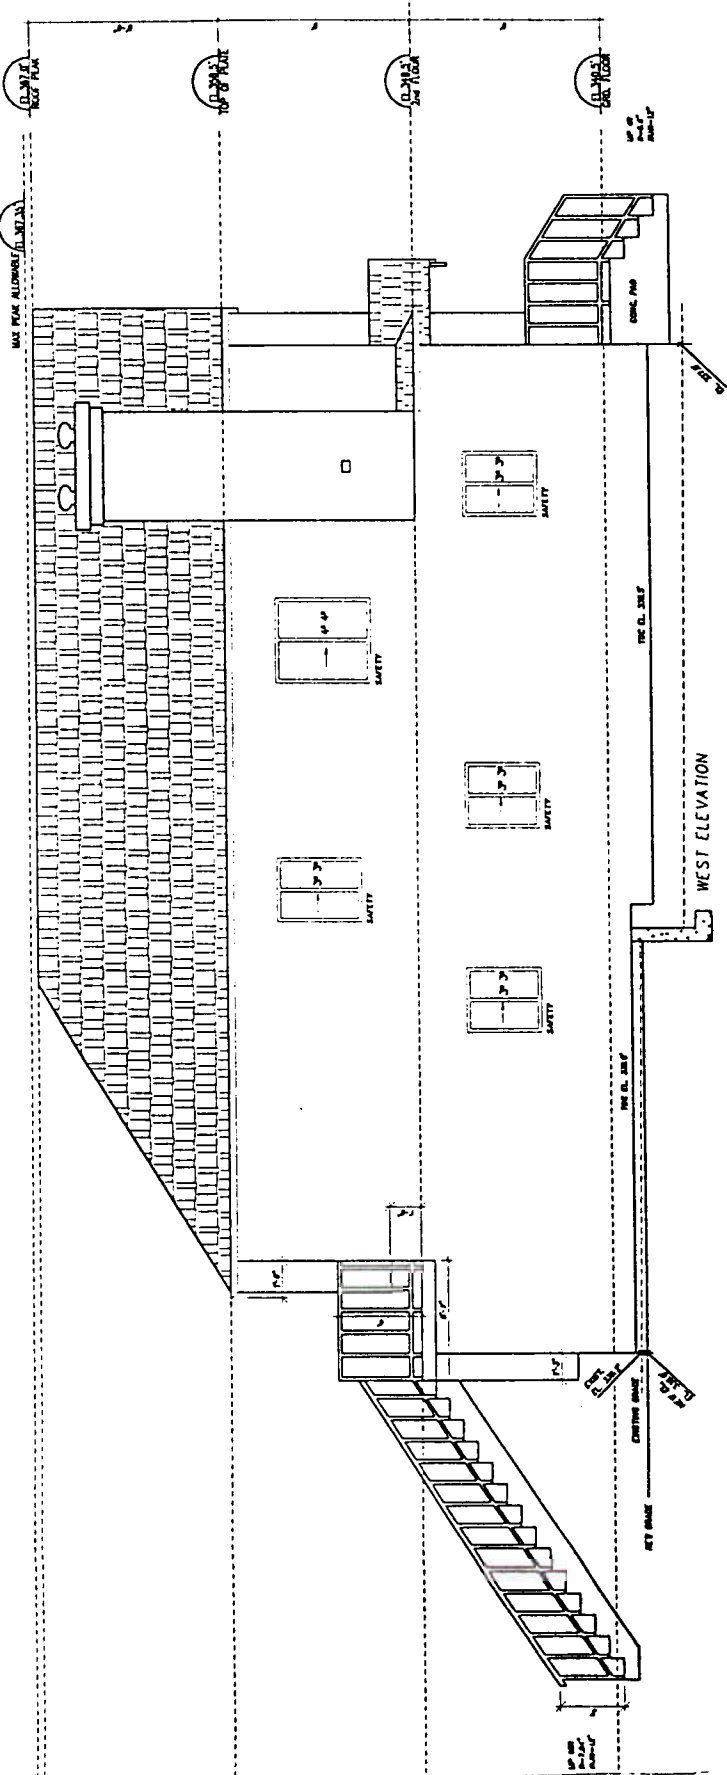

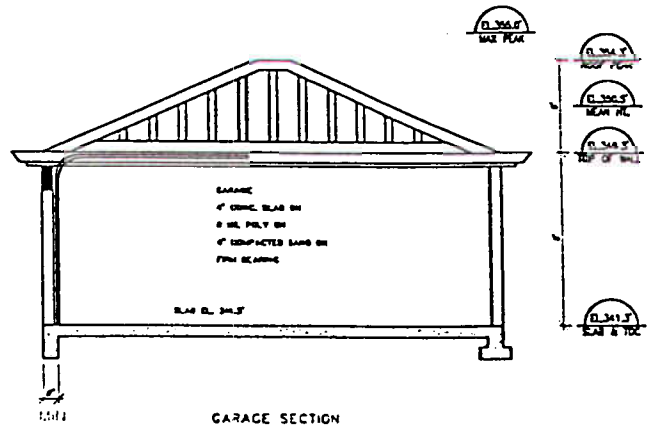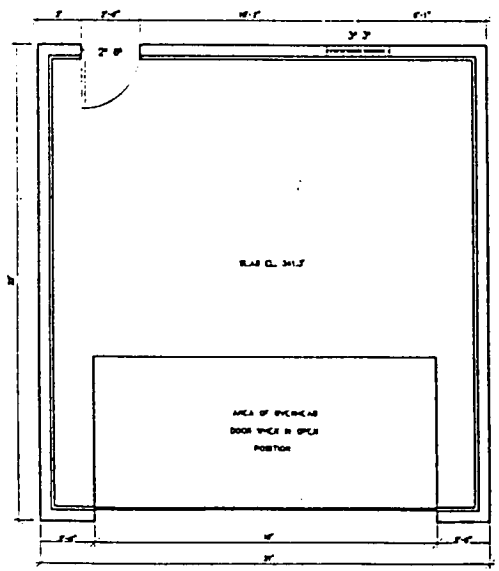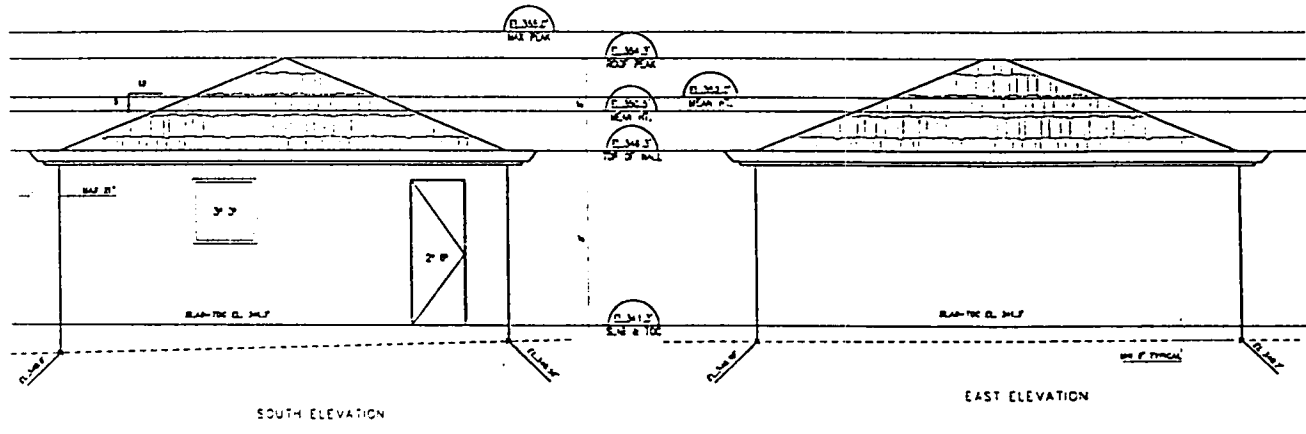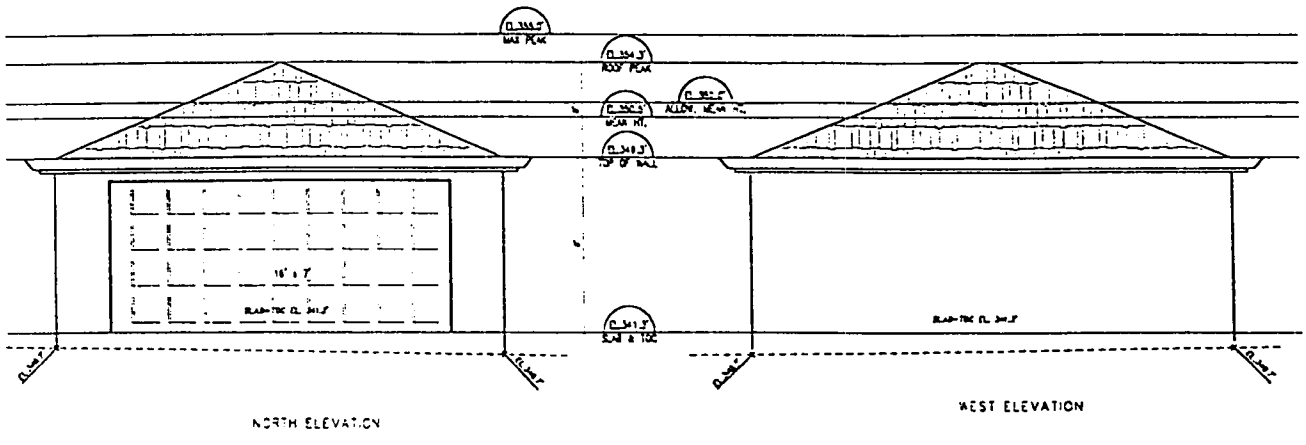

100 TYPICAL GARAGE WALL PLATE
 2x4 PLATE @ 1/2\"/>

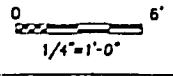

F	DATE: F
E	DATE: E
D	DATE: D
C	DATE: C
B	DATE: B
A	DATE: A
REV	DATE

3655 RAE AVENUE EXISTING SITE PLAN & GARAGE PLAN	
REGIONAL OFFICE:	OFFICE
MADE BY: BCB, WYKOTA	DATE:
CHECKED BY:	DATE:
IN CHARGE OF:	INCHRGOF
SCALE:	REVISION

A4