


----- Zoning Boundary
 ——— Sub-Area Boundary

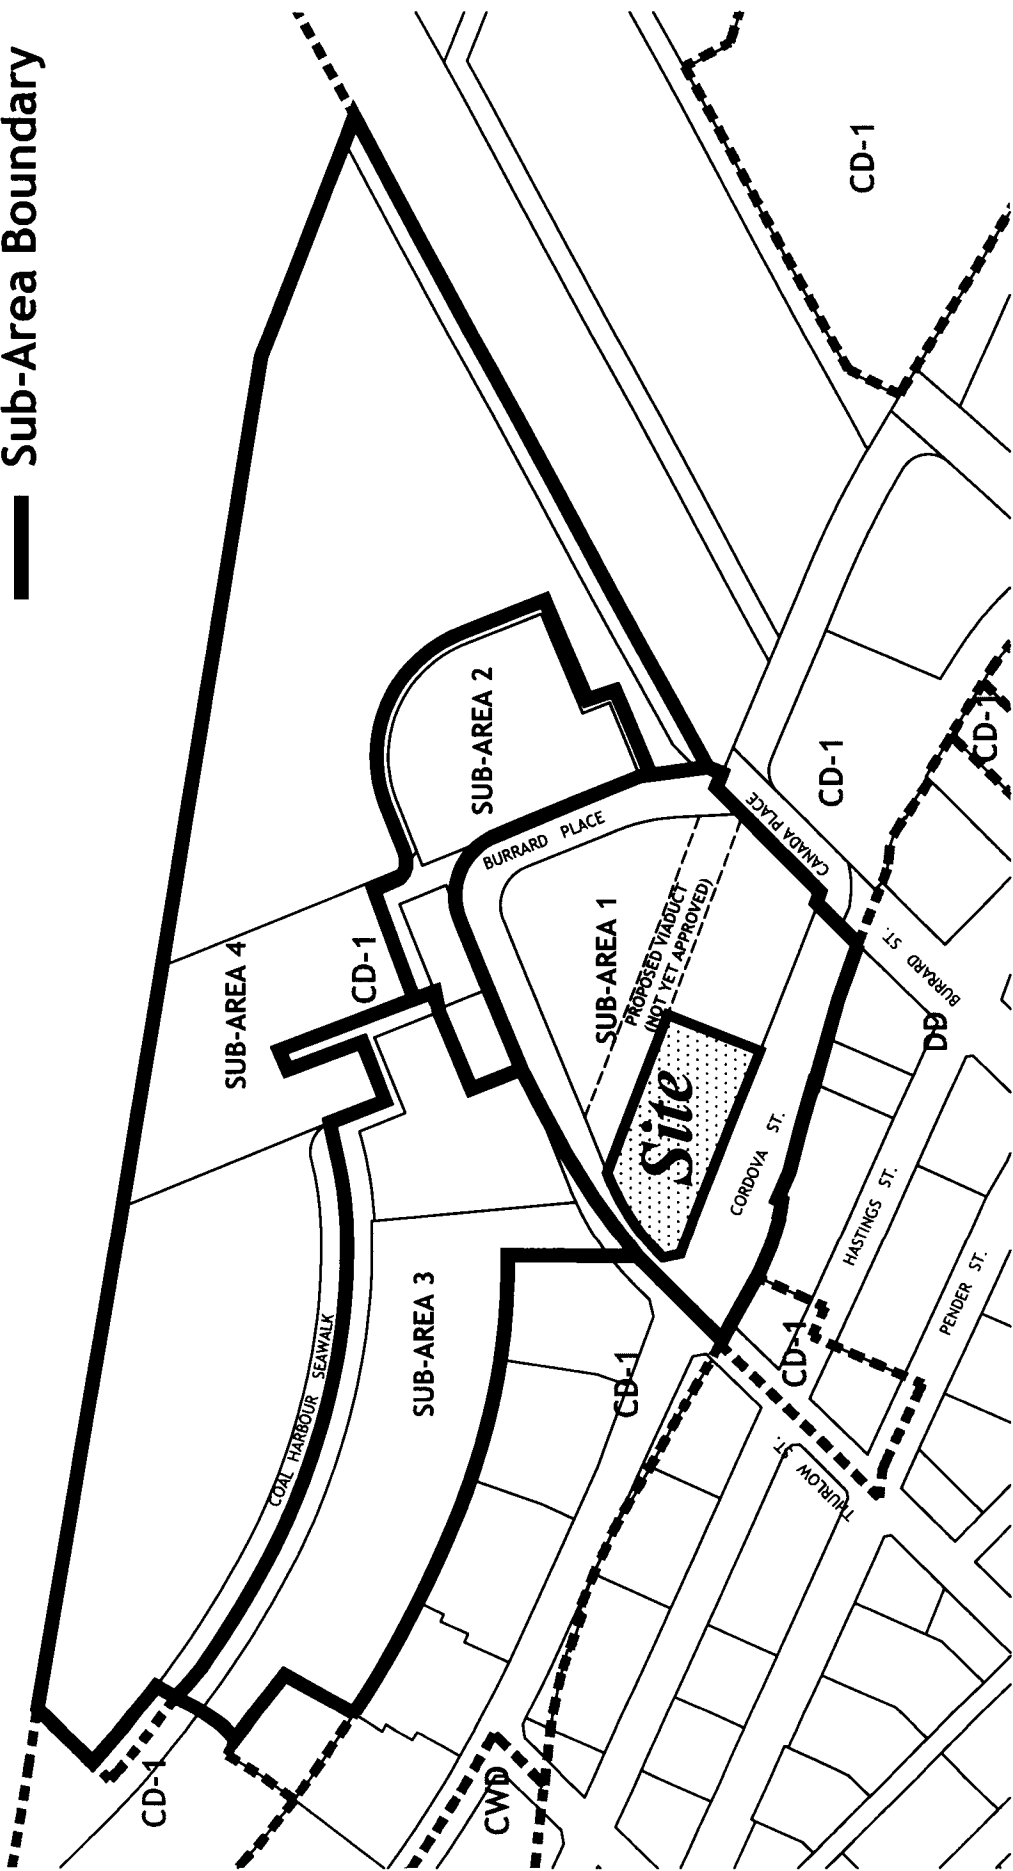


DATE 2002 03 11

DRAWN EKC



1077 WEST CORDOVA ST. DE 406001

CITY OF VANCOUVER PLANNING DEPARTMENT

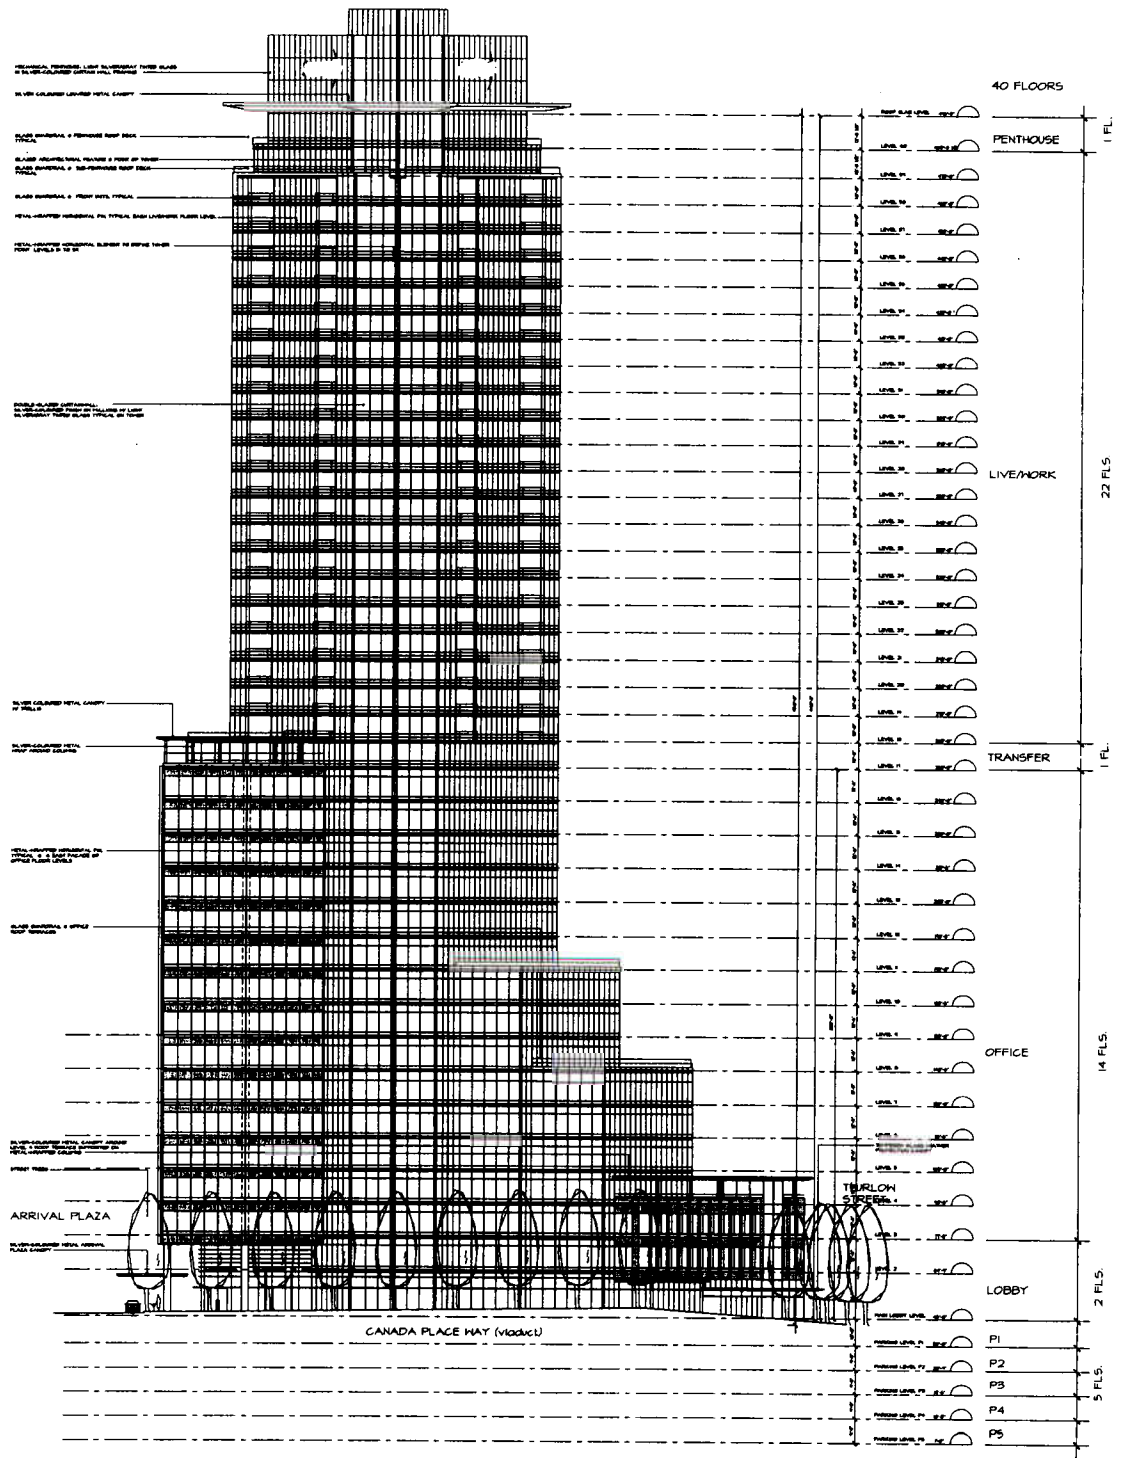


DATE: 11/07
 DRAWN BY: AS2
 CHECKED BY: [Signature]
 PROJECT: [Project Name]
 SHEET: [Sheet Number]

3000 BURNHAM LANDING
 2500 BURLING STREET
 VANCOUVER, B.C.
 NORTH ELEVATION

ARCHITECT: [Firm Name]
 PROJECT: [Project Name]
 SHEET: [Sheet Number]

LEVEL: [Level Name]
 ELEVATION: [Elevation Value]

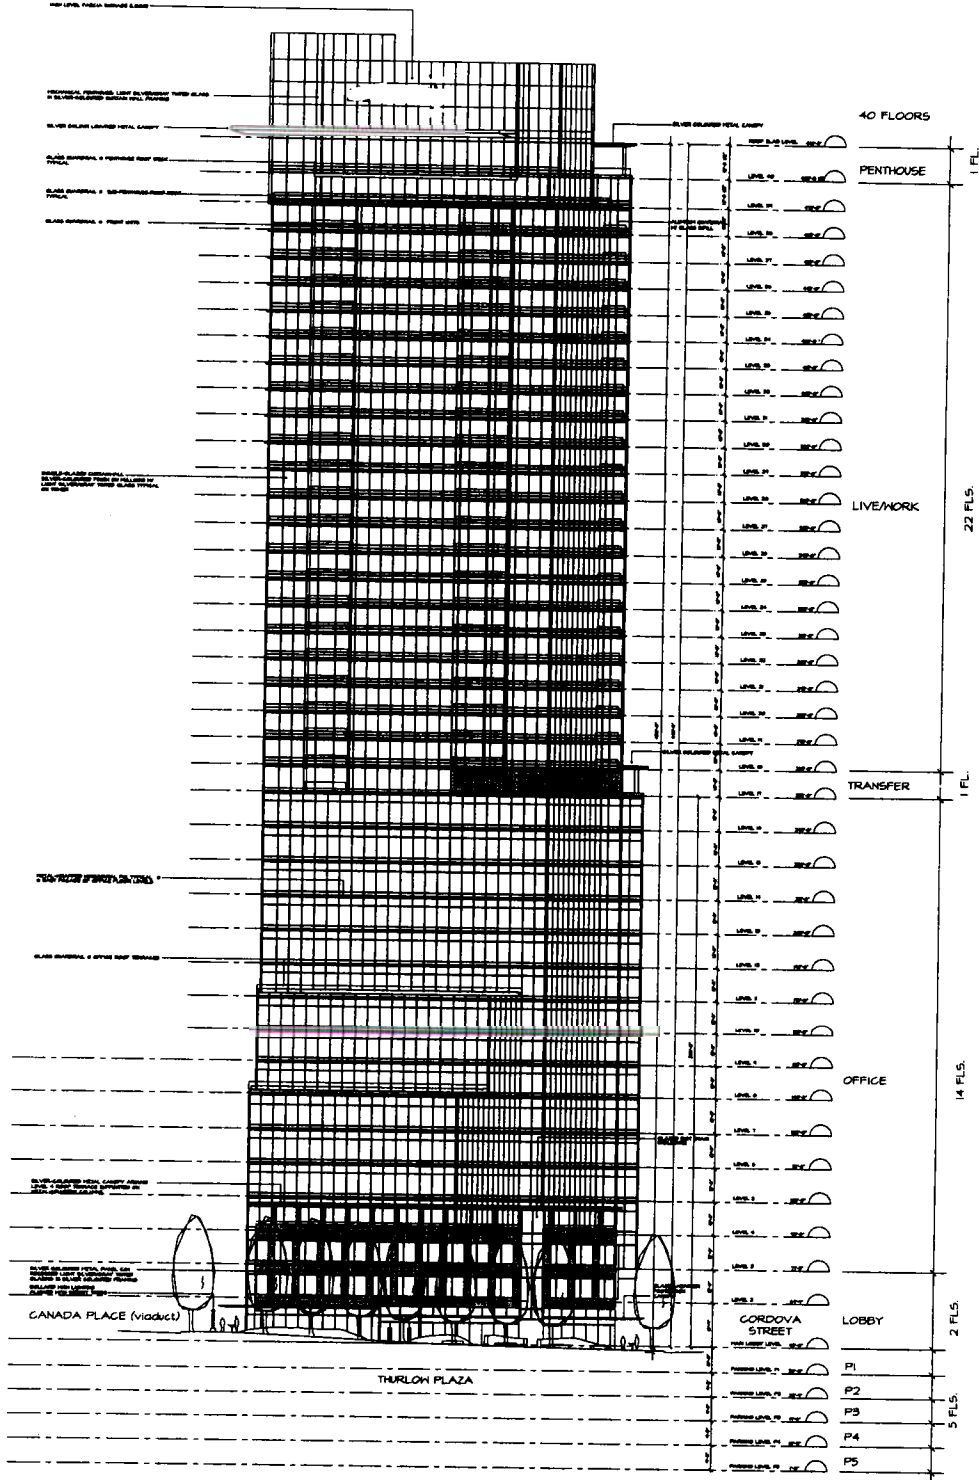

WEST ELEVATION
 UNIT # 1-07
 A54
 DATE: 01-20-03
 DRAWN BY: J.L.V. SKM
 CHECKED BY: J.L.V. SKM

LOT 50
 BROADWAY LANDING
 VANCOUVER STREET
 VANCOUVER, B.C.

JPM ARCHITECTURE
 ARCHITECTS

NOTES:
 1. REFER TO SHEET A53 FOR GENERAL NOTES.
 2. REFER TO SHEET A54 FOR GENERAL NOTES.
 3. REFER TO SHEET A55 FOR GENERAL NOTES.