

--- ZONING BOUNDARY

2799 YEW ST. DE 404825



DATE 2000 07 10  
DRAWN WGKS



CITY OF VANCOUVER PLANNING DEPARTMENT

FILE: F:\FROFDEV\2799YEW.DWG

	<p>Project/Architectural          Architect/Planner          600-104 &amp; 105th St.          Columbia, MO 65201          Tel: (636) 862-1000</p>	<p>Scale: 1/8" = 1'-0"          Date: 5/14/00          Project: THE RIDGE          Drawing: SITE CONTEXT/          ROOF PLAN</p>	<p>THE RIDGE          CONCERT          PROPERTIES</p>	<p>SITE CONTEXT/          ROOF PLAN</p>	<p>5 JUL 2000          1/16" = 1'-0"          P/TE          DMS          119579</p>	
--	---	--	---	---	---	--

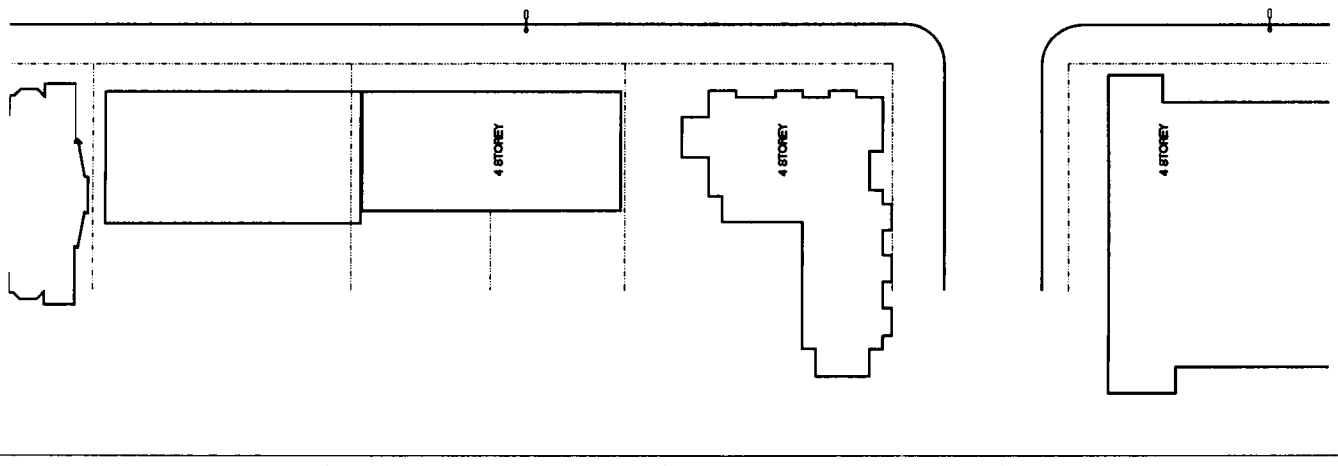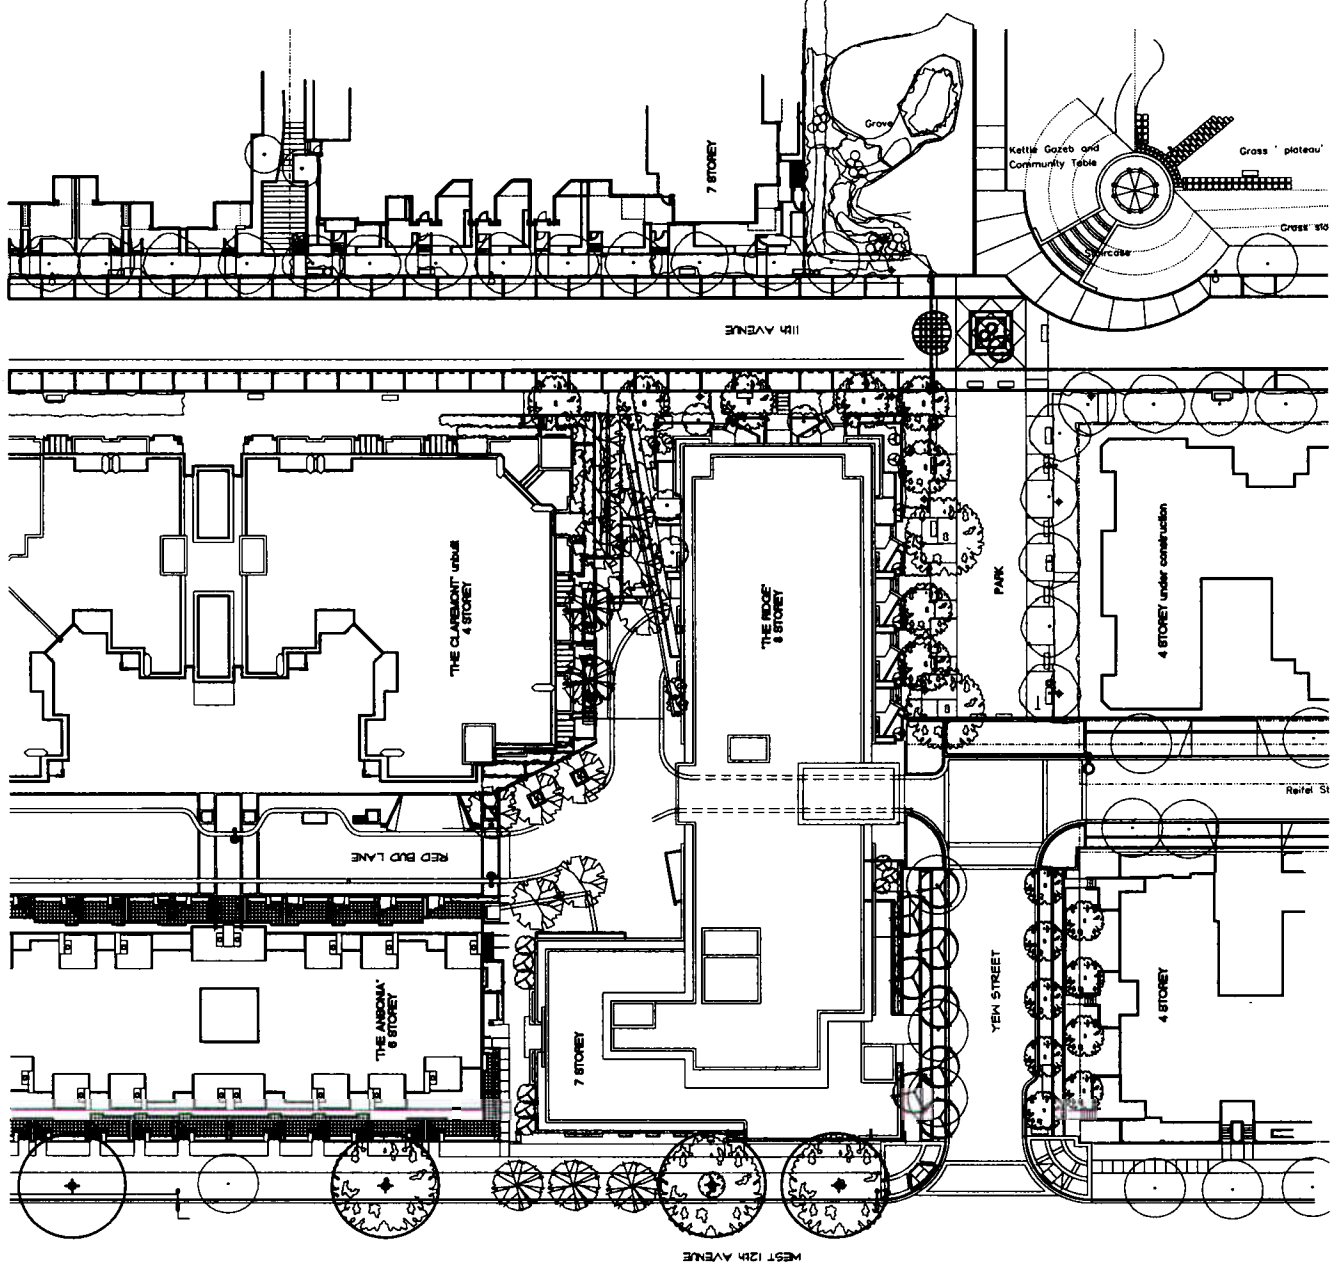



Domus/Architectural  
Architect/Architects  
4200 - 12th Avenue, St.  
Calgary, Alberta T2C 1K5  
Tel: (403) 243-1000

PROJECT NO. 1000-1000-1000  
DATE 10/10/00  
DRAWN BY [Name]  
CHECKED BY [Name]

PROJECT NAME  
**'THE RIDGE'  
CONCERT  
PROPERTIES**


PROJECT NO. 1000-1000-1000  
**FLOOR PLAN  
LEVEL 1**

DATE 5 JUL 2000  
SCALE 1/8" = 1'-0"  
PROJECT NO. A/23/00  
DPS  
PROJECT NUMBER A188378




GENERAL NOTES:  
1. ALL DIMENSIONS ARE TO FACE UNLESS OTHERWISE NOTED.  
2. ALL DIMENSIONS ARE TO FACE UNLESS OTHERWISE NOTED.  
3. ALL DIMENSIONS ARE TO FACE UNLESS OTHERWISE NOTED.  
4. ALL DIMENSIONS ARE TO FACE UNLESS OTHERWISE NOTED.

REVISIONS:  
NO. DATE BY  
1 10/10/00 [Name]  
2 10/10/00 [Name]  
3 10/10/00 [Name]  
4 10/10/00 [Name]

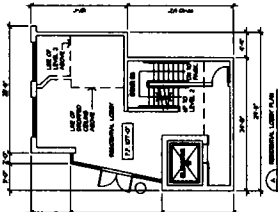

REVISIONS:  
NO. DATE BY  
1 10/10/00 [Name]  
2 10/10/00 [Name]  
3 10/10/00 [Name]  
4 10/10/00 [Name]

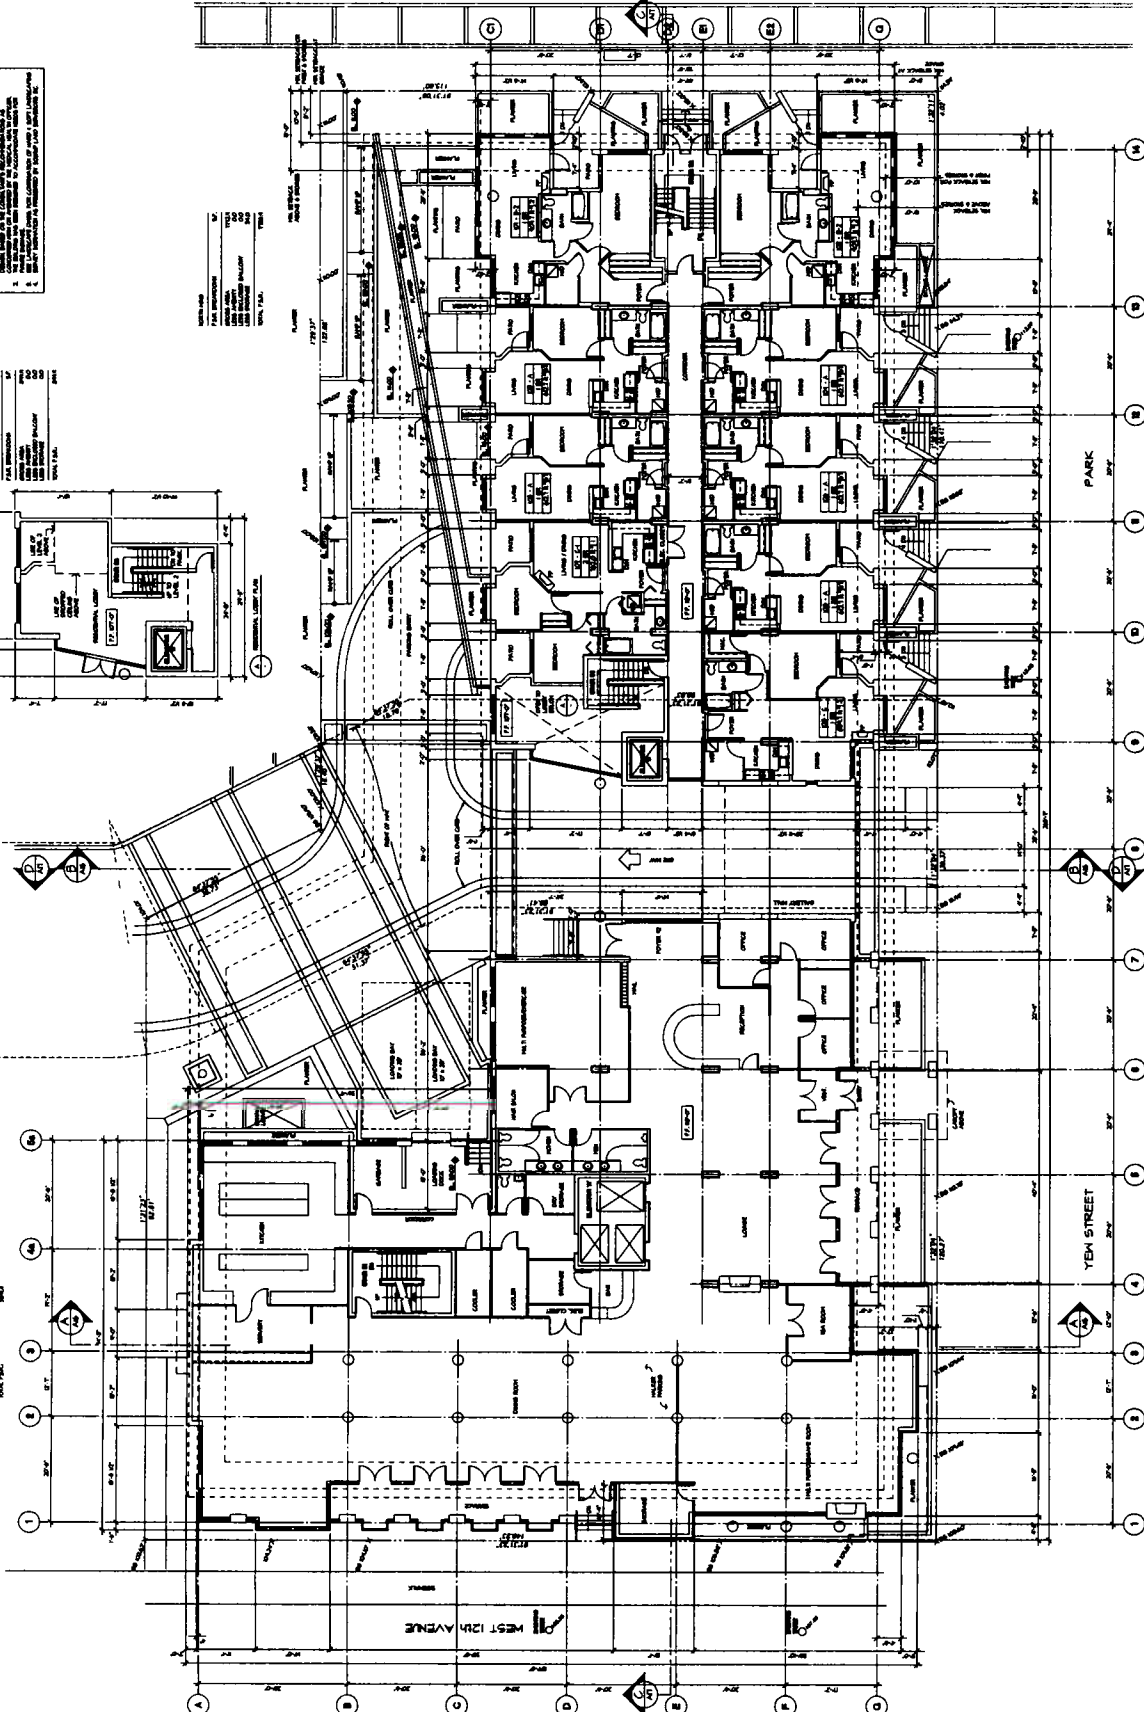



100-1184  
100-1184  
100-1184

www.architect.com  
Architect/Planner  
100-1184  
100-1184  
100-1184

100-1184  
100-1184  
100-1184


THE RIDGE  
CONCERT  
PROPERTIES

BUILDING  
ELEVATIONS


0.000, 0.000  
1/8" = 1'-0"  
A/E  
D/S  
A199379



GENERAL NOTES  
1. ALL WORK SHALL BE IN ACCORDANCE WITH THE LATEST EDITIONS OF THE BUILDING CODES AND SPECIFICATIONS.  
2. ALL MATERIALS SHALL BE APPROVED BY THE ARCHITECT.  
3. ALL WORK SHALL BE COMPLETED WITHIN THE SPECIFIED TIME FRAME.  
4. ALL WORK SHALL BE DONE IN ACCORDANCE WITH THE LATEST EDITIONS OF THE BUILDING CODES AND SPECIFICATIONS.  
5. ALL WORK SHALL BE COMPLETED WITHIN THE SPECIFIED TIME FRAME.

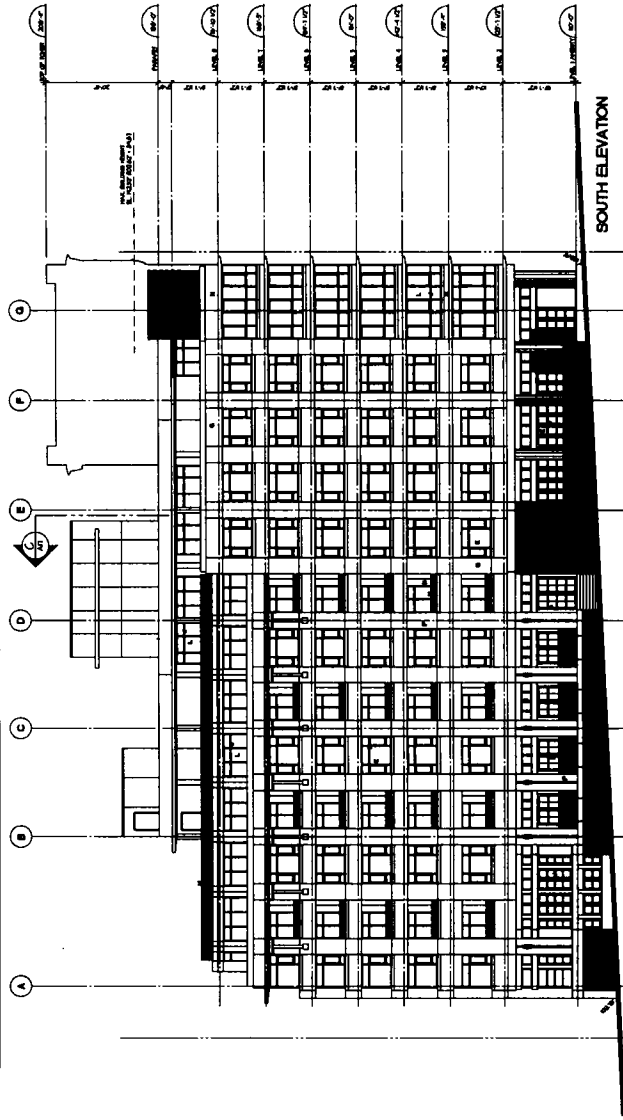

SOUTH ELEVATION

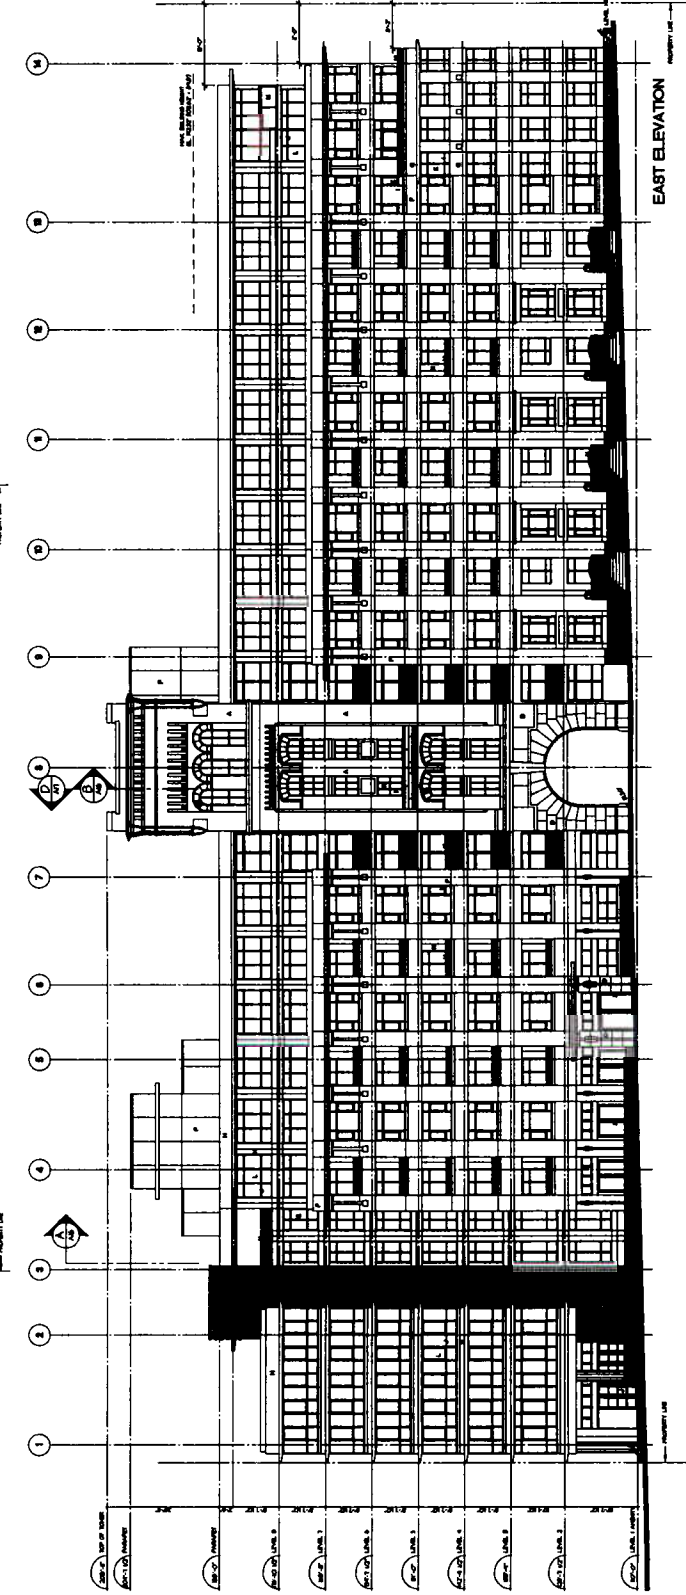

EAST ELEVATION



DATE: 10/11/00  
 DRAWN BY: J. J. [unreadable]  
 CHECKED BY: [unreadable]

Design/Architectural  
 Architect/Engineer  
 4800-1814 Highway 26  
 Columbia, SC 29204  
 Phone: (803) 792-1000  
 Fax: (803) 792-1000

PROJECT NO.: 1000-1000-0000  
 SHEET NO.: 1000-1000-0000  
 DATE: 10/11/00

PROJECT NAME:  
**THE RIDGE  
 CONCRETE  
 PROPERTIES**

PROJECT NO.:  
**BUILDING  
 ELEVATIONS**

DATE: 10/11/00  
 SCALE: 1/8" = 1'-0"  
 DRAWN BY: J. J. [unreadable]  
 CHECKED BY: [unreadable]  
 PROJECT NUMBER: 1000-1000-0000



**MATERIAL LEGEND**

1	CONCRETE
2	BRICK
3	GLASS
4	WOOD
5	STEEL
6	ALUMINUM
7	ASPH/FLT
8	ROOFING
9	LANDSCAPE
10	PAVING
11	MECHANICAL
12	ELECTRICAL
13	PLUMBING
14	MECHANICAL
15	ELECTRICAL
16	PLUMBING
50	MECHANICAL

