

■■■ ZONING BOUNDARY
 — SUB-AREA BOUNDARY

583 BEACH CRESCENT DE 406178

DATE 2002 01 10

DRAWN WGS



CITY OF VANCOUVER PLANNING DEPARTMENT

FILENAME :F:FRMDEV\2002 FRMDEV.583 BEACH CRESC.DWG




NOTE NOT FOR CONSTRUCTION USES FOR REFERENCE AND COORDINATION PURPOSES ONLY

TOWER 1M - AREA 1A
 BEACH NEIGHBOURHOOD FALSE CREEK NORTH VANCOUVER, B.C.
 FOR: PACIFIC PLACE DEVELOPMENT CORPORATION

SITE PLAN
 DATE: 11/14/14
 PROJECT: TOWER 1M - AREA 1A
 SCALE: 1:100


Tower 1L Site

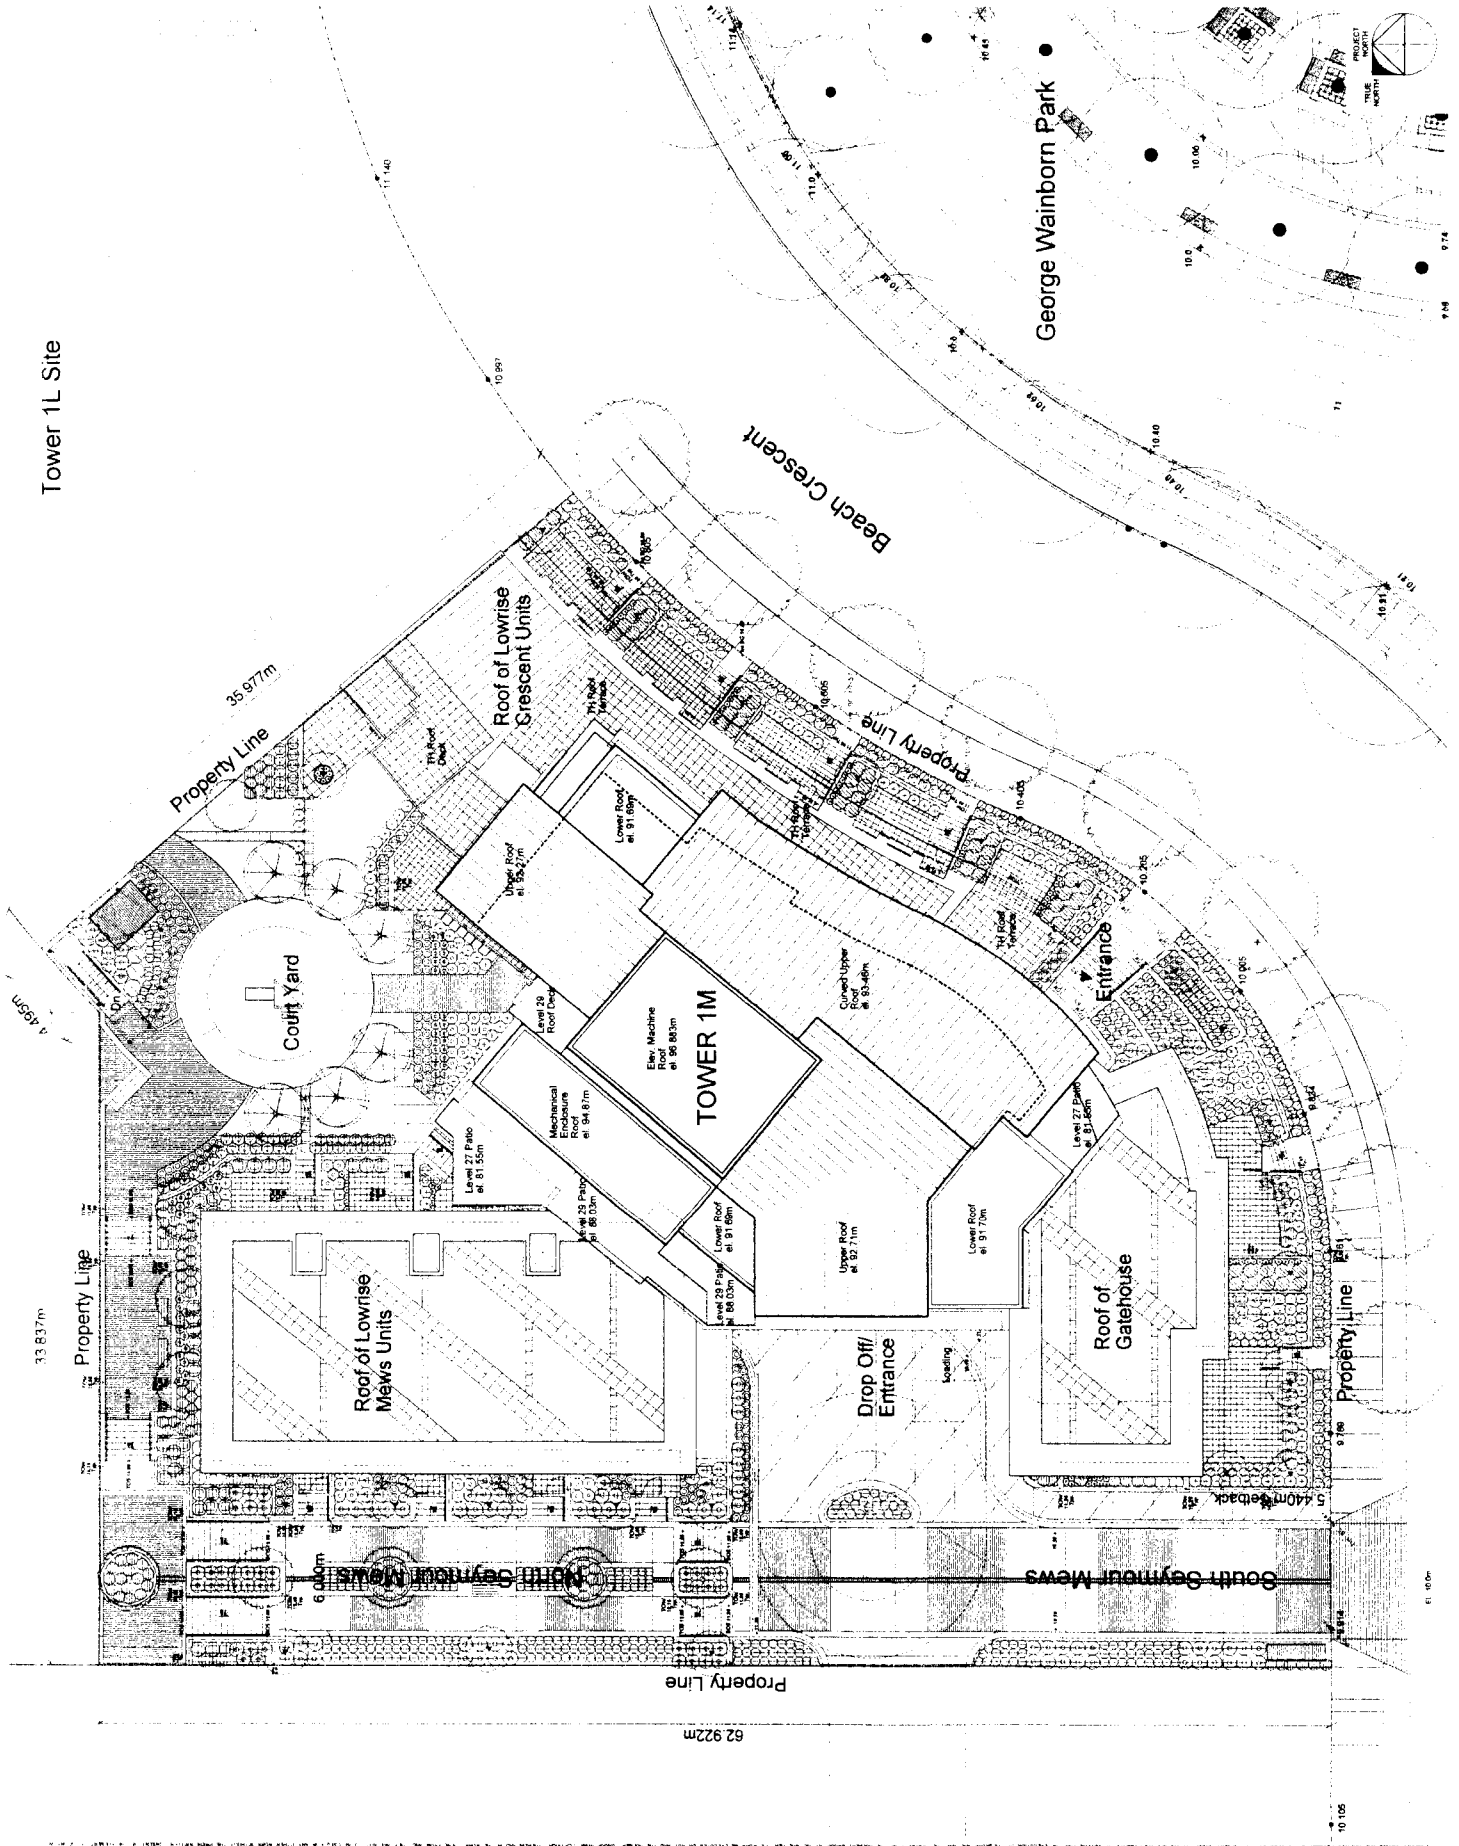

NOTE: NOT FOR CONSTRUCTION
 THESE DRAWINGS ARE TO BE USED FOR REFERENCE
 AND COORDINATION PURPOSES ONLY

TOWER 1M - AREA 1A
 BEACH NEIGHBOURHOOD FALSE CREEK NORTH VANCOUVER, B.C.
 FOR: PACIFIC PLACE DEVELOPMENT CORPORATION


LEVEL 1 LOBBY
 TOWNHOUSE PLAN
 DATE: 09/11/14
 D.G. 01114
 SHEET NO. 1 OF 4
 SCALE: AS SHOWN
 PROJECT MANAGER: [REDACTED]
 ARCHITECT: [REDACTED]
 ENGINEER: [REDACTED]
 DESIGNER: [REDACTED]
 CHECKER: [REDACTED]
 APPROVER: [REDACTED]

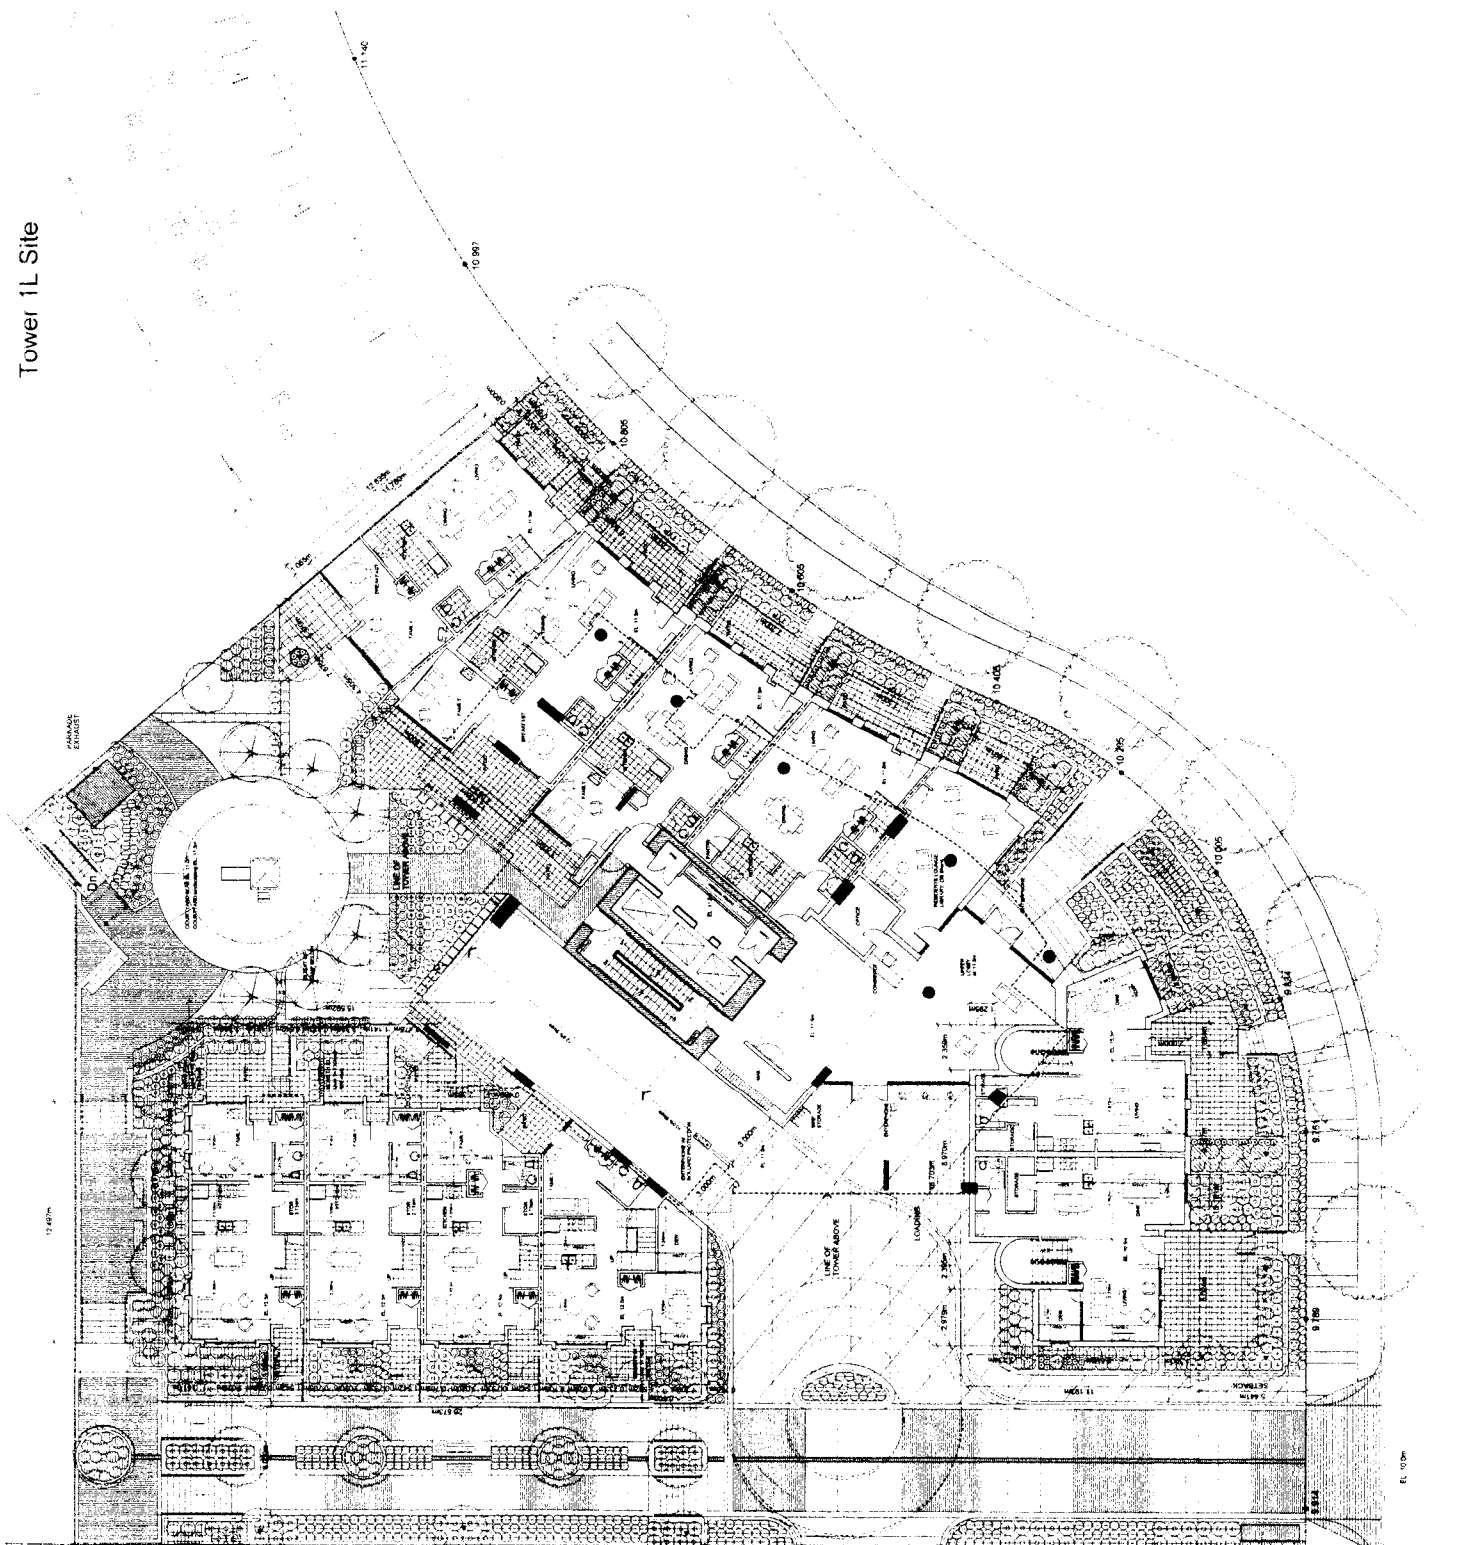

Tower 1L Site

PARKING
 SUPPLY AIR


E. 10.0m

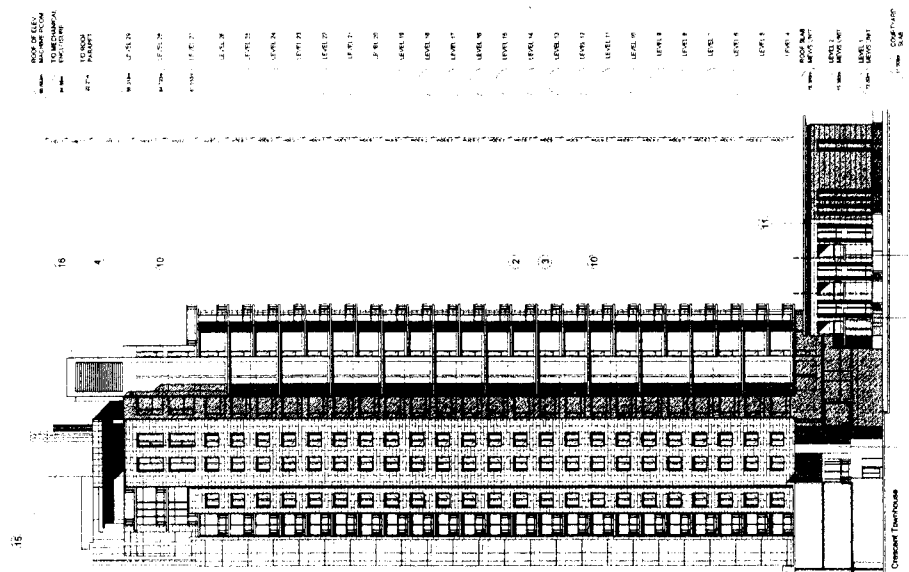

NO.	DESCRIPTION	DATE
1	ISSUED FOR PERMIT	SEP 11, 2011
2	FOR CONSTRUCTION	SEP 11, 2011

MATERIALS LEGEND

- ALUMINUM WINDOW SYSTEM - CLASH (CL) AND FINISH (FIN) PANELS
- PREPARED METAL PANELS - FINISH (FIN) PANELS
- SMOOTH FINISH CONCRETE
- PREPARED METAL PANELS - FINISH (FIN) PANELS
- CONCRETE COMPARTMENT WALLS
- METAL BODY CURTAIN
- PLASTER IN LAMINATE (L) PANELS
- PREPARED METAL PANELS - FINISH (FIN) PANELS
- WOOD DOOR
- SPANDREL GLASS
- SMOOTH FINISH CONCRETE COURSE
- ALUMINUM WINDOW SYSTEM - PREPARED METAL PANELS
- SMOOTH FINISH CONCRETE BALCONY
- ROUND CUT STONE
- EXPOSED CONCRETE
- PREPARED ALUMINUM

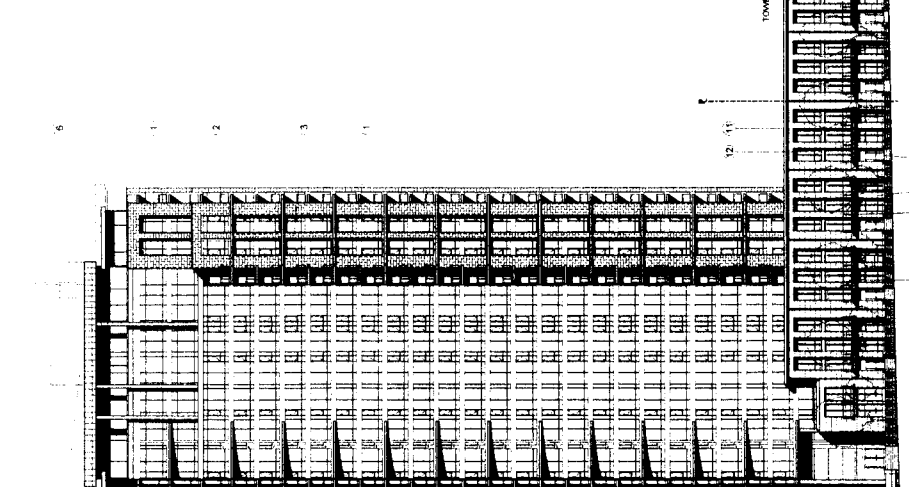

TOWER 1M - AREA 1A

LEVEL 16
 LEVEL 15
 LEVEL 14
 LEVEL 13
 LEVEL 12
 LEVEL 11
 LEVEL 10
 LEVEL 9
 LEVEL 8
 LEVEL 7
 LEVEL 6
 LEVEL 5
 LEVEL 4
 LEVEL 3
 LEVEL 2
 LEVEL 1

CRESCENT & COURTYARD ELEVATIONS

LEVEL 16
 LEVEL 15
 LEVEL 14
 LEVEL 13
 LEVEL 12
 LEVEL 11
 LEVEL 10
 LEVEL 9
 LEVEL 8
 LEVEL 7
 LEVEL 6
 LEVEL 5
 LEVEL 4
 LEVEL 3
 LEVEL 2
 LEVEL 1


CRESCENT & COURTYARD ELEVATIONS

LEVEL 16
 LEVEL 15
 LEVEL 14
 LEVEL 13
 LEVEL 12
 LEVEL 11
 LEVEL 10
 LEVEL 9
 LEVEL 8
 LEVEL 7
 LEVEL 6
 LEVEL 5
 LEVEL 4
 LEVEL 3
 LEVEL 2
 LEVEL 1

2 COURTYARD ELEVATION
 SCALE 1:200



1 CRESCENT ELEVATION
 SCALE 1:200

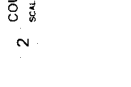


PROJECT:	TOWER 1M - AREA 1A
CLIENT:	FOR: PACIFIC PLACE DEVELOPMENT CORPORATION
DATE:	SEP 14, 2011
DESIGNED BY:	
CONTRACT NO.:	
SCALE:	
DRAWN BY:	
CHECKED BY:	
PROJECT:	

NOTE: NOT FOR CONSTRUCTION
 THIS DRAWING IS FOR INFORMATION PURPOSES ONLY. IT IS NOT TO BE USED FOR REFERENCE AND CO-ORDINATION PURPOSES ONLY.

TOWER 1M - AREA 1A
 BEACH NEIGHBOURHOOD, FALSE CREEK NORTH, VANCOUVER, B.C.
 FOR: PACIFIC PLACE DEVELOPMENT CORPORATION

NO.	DATE	DESCRIPTION
01	09/14/11	ISSUED FOR PERMITS
02	09/14/11	ISSUED FOR PERMITS
03	09/14/11	ISSUED FOR PERMITS
04	09/14/11	ISSUED FOR PERMITS
05	09/14/11	ISSUED FOR PERMITS

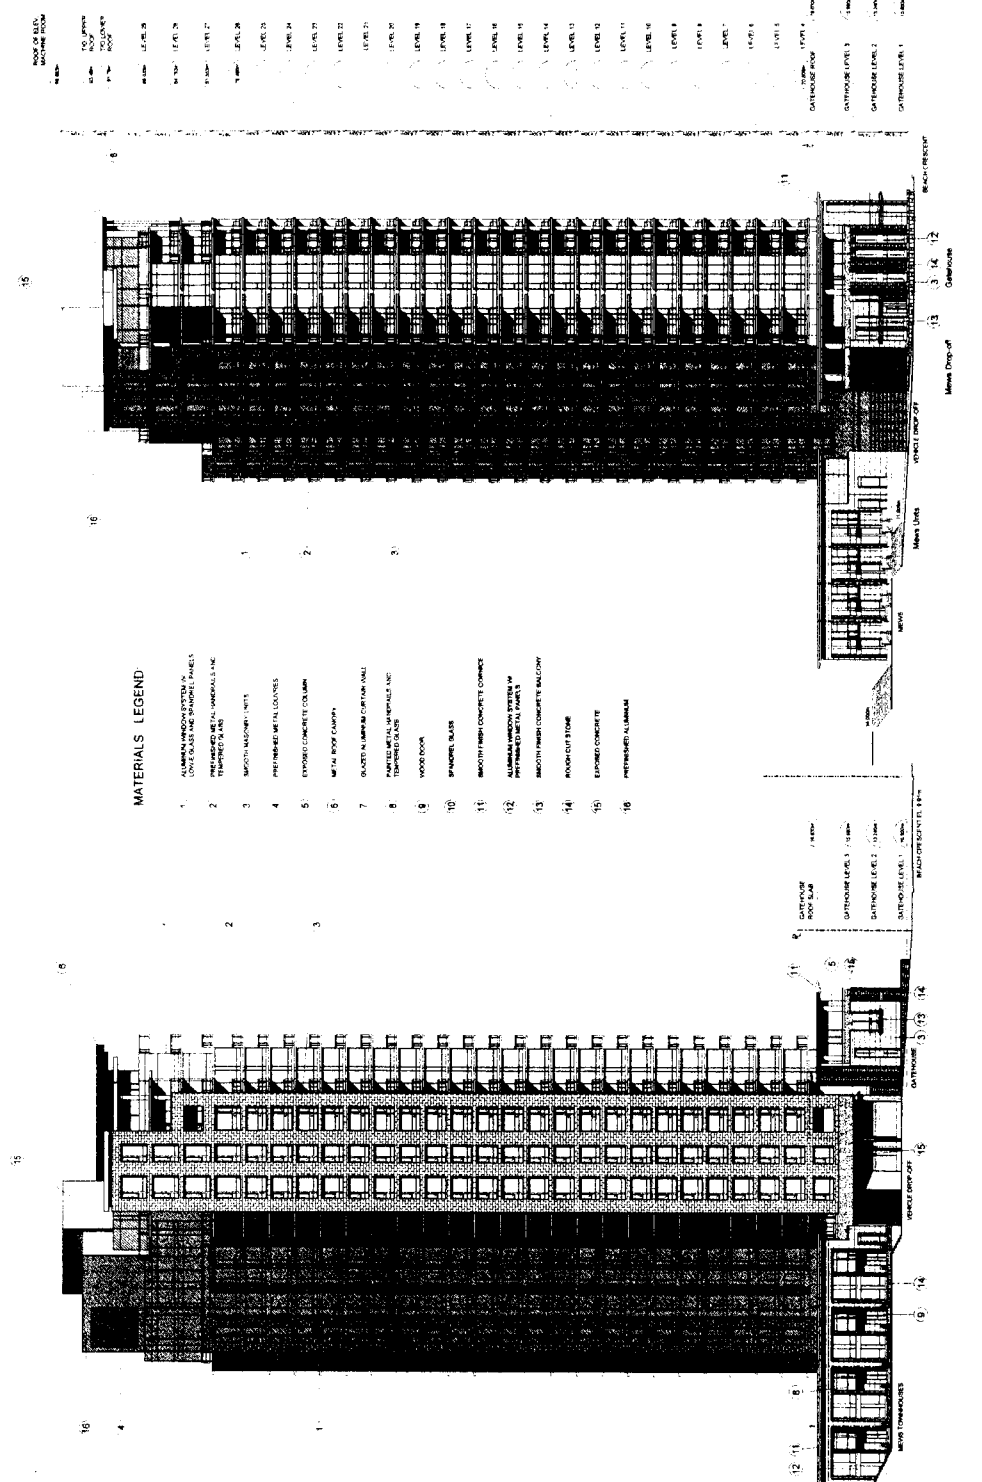

MEWS AND SOUTHWEST CORNER ELEVATIONS

NO.	DATE	DESCRIPTION
01	09/14/11	ISSUED FOR PERMITS
02	09/14/11	ISSUED FOR PERMITS
03	09/14/11	ISSUED FOR PERMITS
04	09/14/11	ISSUED FOR PERMITS
05	09/14/11	ISSUED FOR PERMITS

MEWS AND SOUTHWEST CORNER ELEVATIONS