



|  |          |                 |                     |
|--|----------|-----------------|---------------------|
| 1  | 08/11/01 | Main Entry door | Streetside location |
| No.  | Date     | Revision        |                     |
| <b>Current Rev. No. no. rev.</b>   |          |                 |                     |
| This computer-generated drawing is the property of The Iredale Partnership. It is to be used only for the project or as directed by The Iredale Partnership. |          |                 |                     |
| <b>THE IREDALE PARTNERSHIP</b><br>Architecture Engineering<br>Restoration Historic Design<br>1151 9th Ave. Northwest, N.C.<br>28104-1000 Tel: (910) 336-1000 |          |                 |                     |
| Consultant   |          |                 |                     |
| Print  | CCM      | 11 OCT. 2001    |                     |
| Date   |          | 4/5/00          |                     |
| Scale  | 0        |                 |                     |
| Drawn  | EAS      | Checked         |                     |
|  |          |                 |                     |
| <b>CHRIS CHURCH</b><br><b>CHICEDORU</b><br>CONSULTANTS<br>RESTORATION & RENOVATION<br>CCM APRIL 2000 SK  |          |                 |                     |
| Drawing Title  |          |                 |                     |
| <b>WEST ELEVATION</b>  |          |                 |                     |
| Project No. 2018   |          |                 |                     |
| Sheet No. 4A2-01 REV   |          |                 |                     |

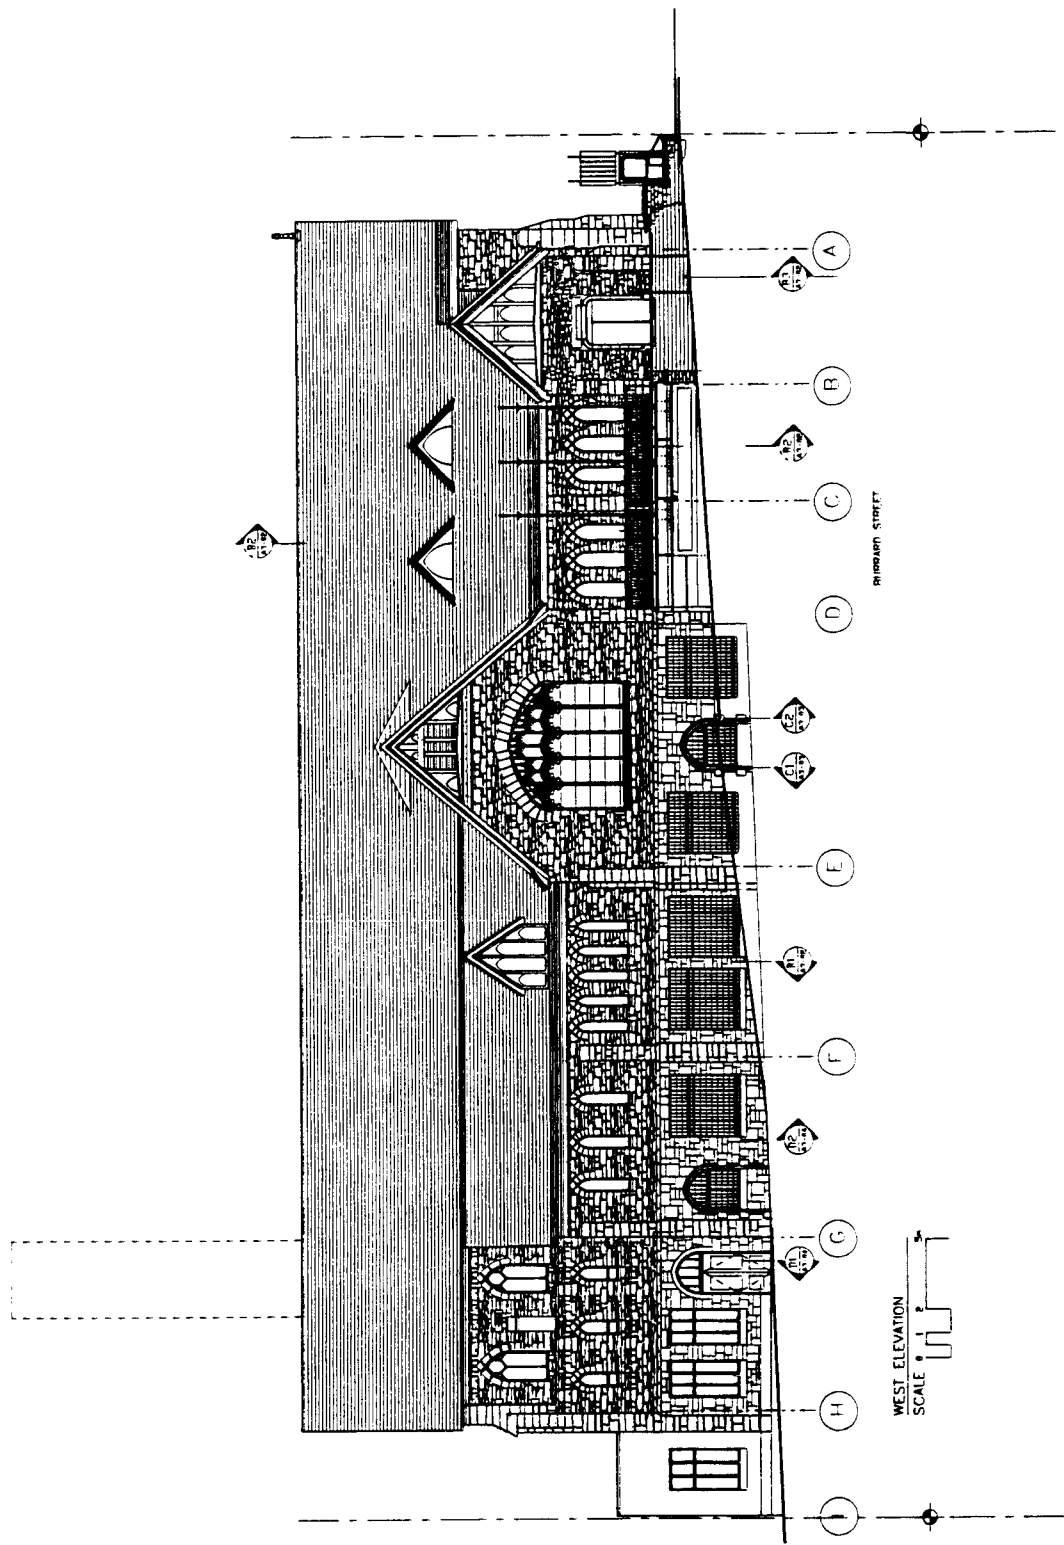

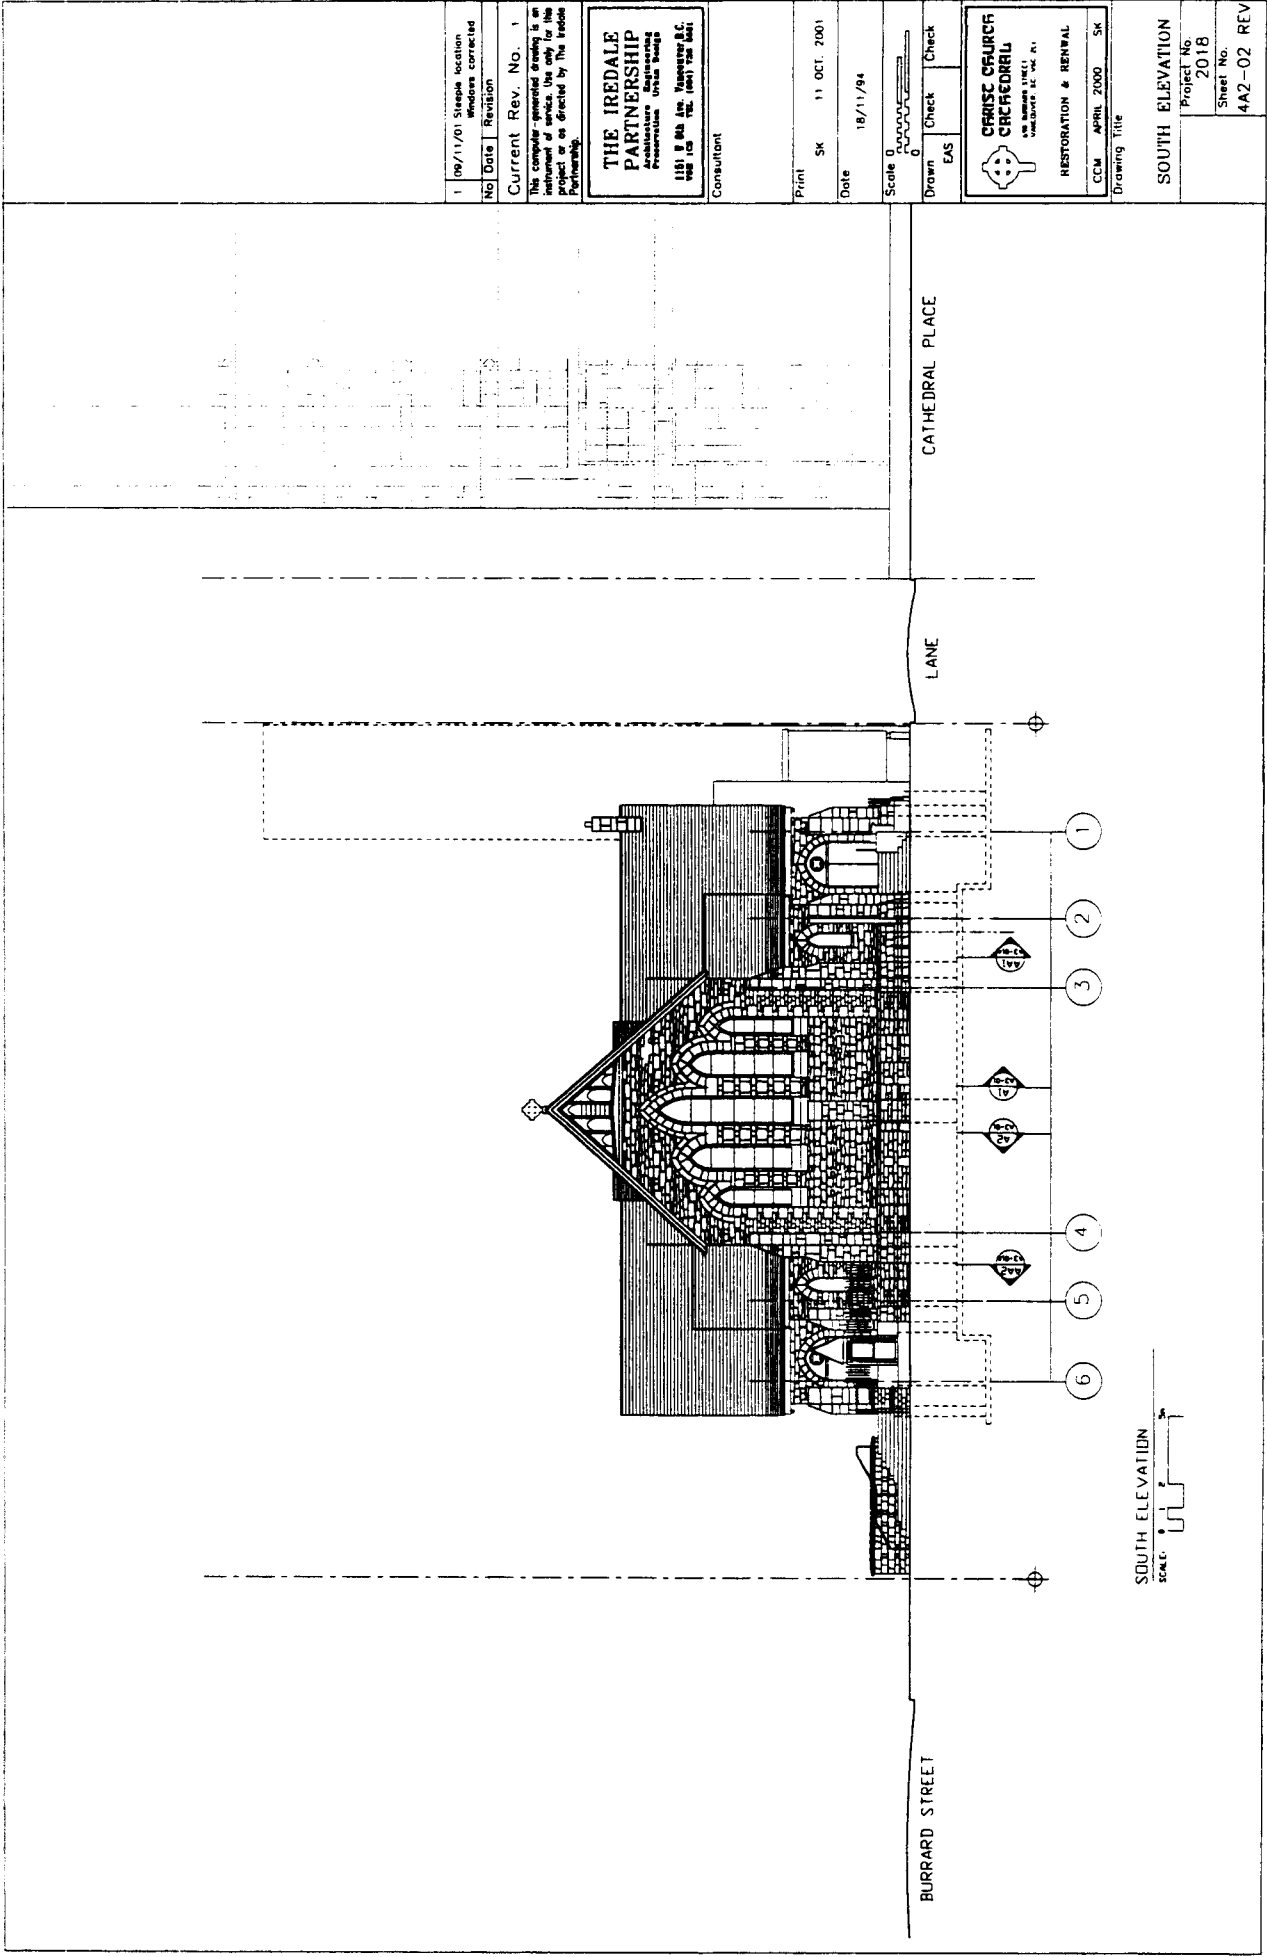

|    |          |                                       |
|----|----------|---------------------------------------|
| 1  | 06/11/01 | Steeple location<br>Windows corrected |
| No | Date     | Revision                              |

Current Rev. No. 1  
 This computer generated drawing is an instrument of service. Use only for the project or as directed by the trade Partnering.

**THE IREDALE PARTNERSHIP**  
 Architecture  
 Engineering  
 Professional Urban Design  
 1181 8th Ave. Vancouver, B.C.  
 V6E 1C8 TEL: (604) 734-1811

Consultant

Print SK 11 OCT. 2001

Date 18/11/94

Scale 0  
 0  
 0

Drawn EAS

Check

Check

Check

Check

Check

Check

Check

Check

Check


**CHRIST CHURCH CATHEDRAL**  
 RESTORATION & RENOVATION  
 CCM APRIL 2000 SK

Drawing Title  
**SOUTH ELEVATION**  
 Project No. 2018  
 Sheet No. 4A2-02 REV


SOUTH ELEVATION  
 SCALE: 1/8" = 1'-0"


|   |                        |
|---|------------------------|
| 1 10/21/01 East Entry Door  |                        |
| No. Date  | Revision               |
| Current Rev. No. no rev   |                        |
| The computer-generated drawing is an instrument of service. Use only for the project and site as directed by the project architect.                                   |                        |
| <b>THE IREDALE PARTNERSHIP</b><br>Architecture • Engineering • Interiors • Urban Design<br>1181 G St. N.W., Washington, D.C. 20004<br>202-331-1100 (fax) 202-331-1101 |                        |
| Consultant  |                        |
| Print   | CCM 3 NOV 2001         |
| Date  | 4/5/98                 |
| Scale   | 0' = 1" (1/4" = 1'-0") |
| Drawn   | EAS                    |
| Check   | Check                  |
| Check   | Check                  |


|  |               |
|--|---------------|
| <b>CHRIS CHURCH</b><br><b>CHURCH</b><br>100 BROAD STREET<br>WASHINGTON, DC 20002 |               |
| RESTORATION & RENEWAL  |               |
| CCM  | APRIL 2000 SK |
| Drawing Title  |               |
| EXISTING/DEMO EAST ELEVATION   |               |
| Project No.  | 2018          |
| Sheet No.  | 4D2-03 REV    |

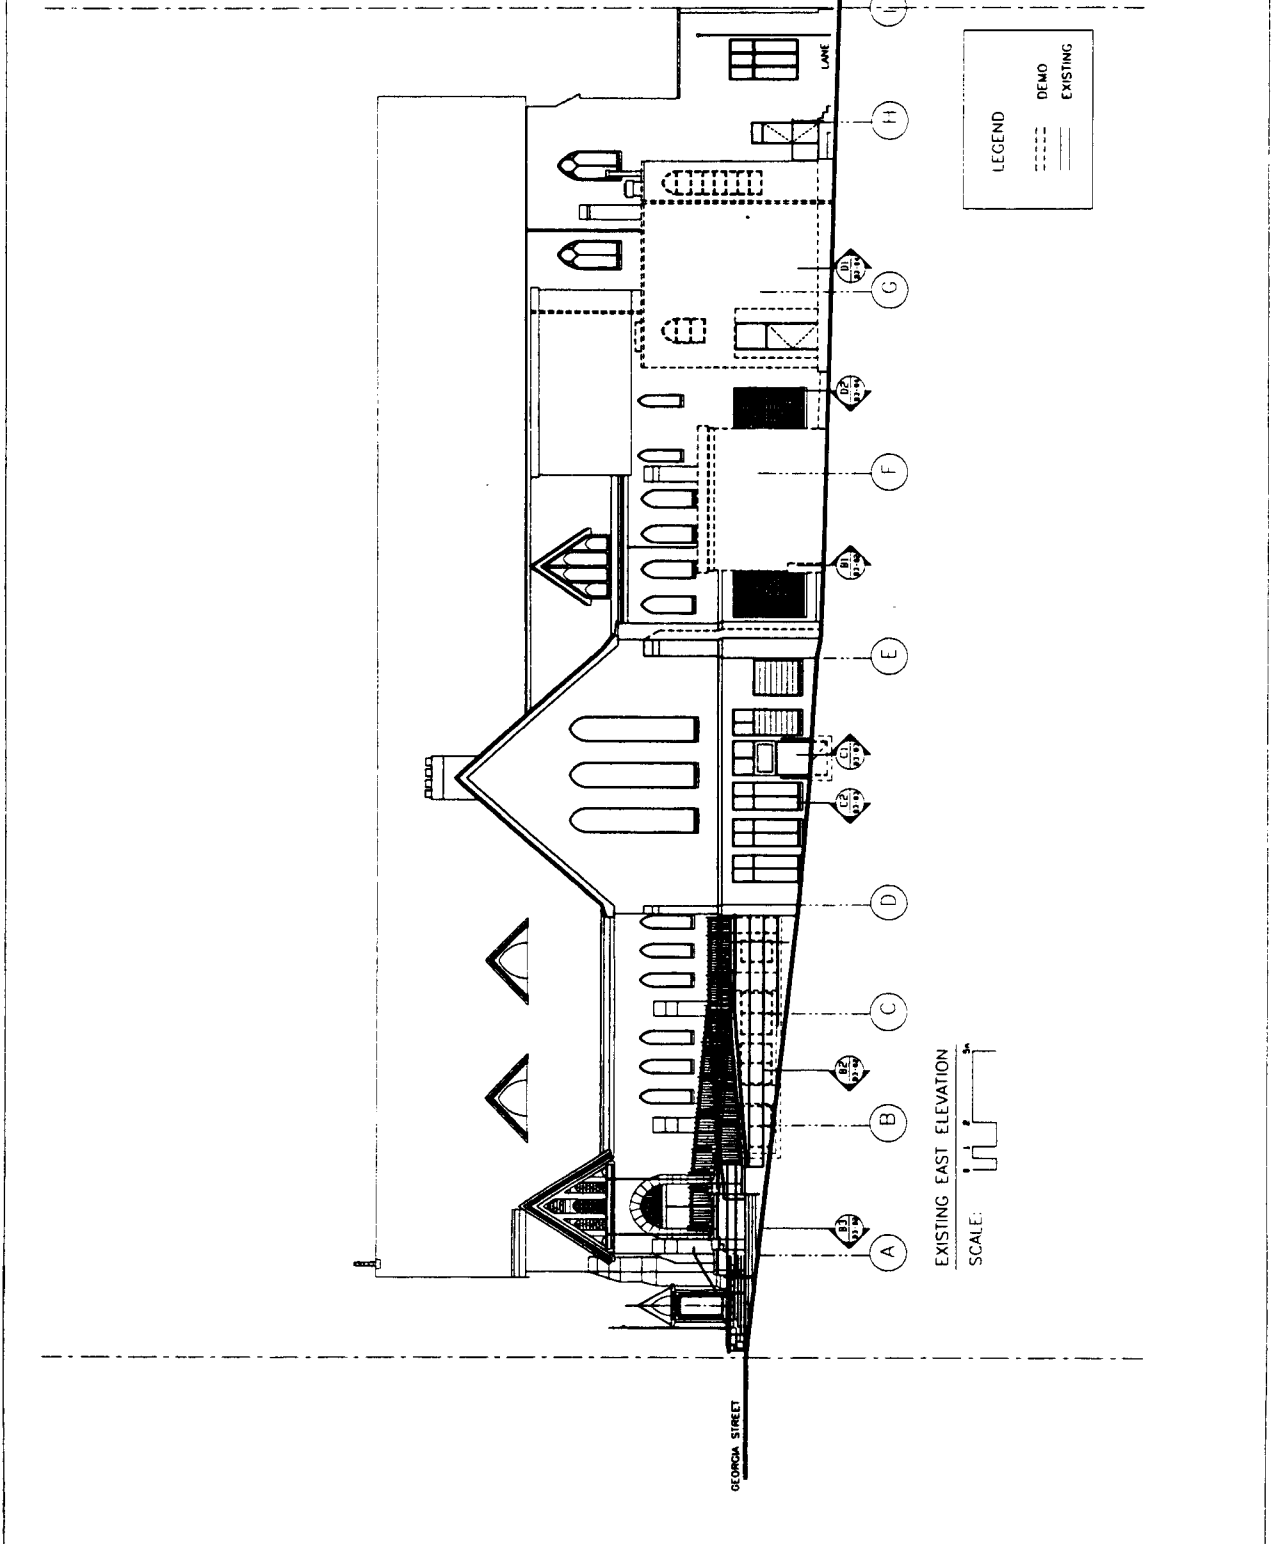


|  |  |              |
|--|--|--------------|
| 1  | 09/20/01 Elev. location. Star tower. Garbage encl. |              |
| No   | Date   | Revision     |
| Current Rev. No. 1   |  |              |
| The computer-generated drawing is an electronic reproduction of the original project or as directed by the lead architect. |  |              |
| <b>THE IREDALE PARTNERSHIP</b><br>ARCHITECTS<br>151 E 8th St., Vancouver, B.C.<br>V6C 1E6 TEL: (604) 758-1111              |  |              |
| Consultant   |  |              |
| Print  | CCM  | 11 OCT. 2001 |
| Date   | 4/5/98   |              |
| Scale  | 0  | 1m           |
| Drawn  | 0  | 1:30         |
| Check  | 0  | 1:30         |
| Drawn  | 0  | 1:30         |
| Check  | 0  | 1:30         |

|  |   |
|--|---|
|  <b>CRISC CRURIC<br/>CRECDREIL</b><br>100 BROAD STREET<br>VANCOUVER, B.C. V6C 1A1 | <b>RESTORATION &amp; RENEWAL</b><br>CCM APRIL 2000 SK |
| Drawing Title  |   |
| <b>EAST ELEVATION</b>  |   |
| Project No. 2018   |   |
| Sheet No. 4A2-03REV  |   |

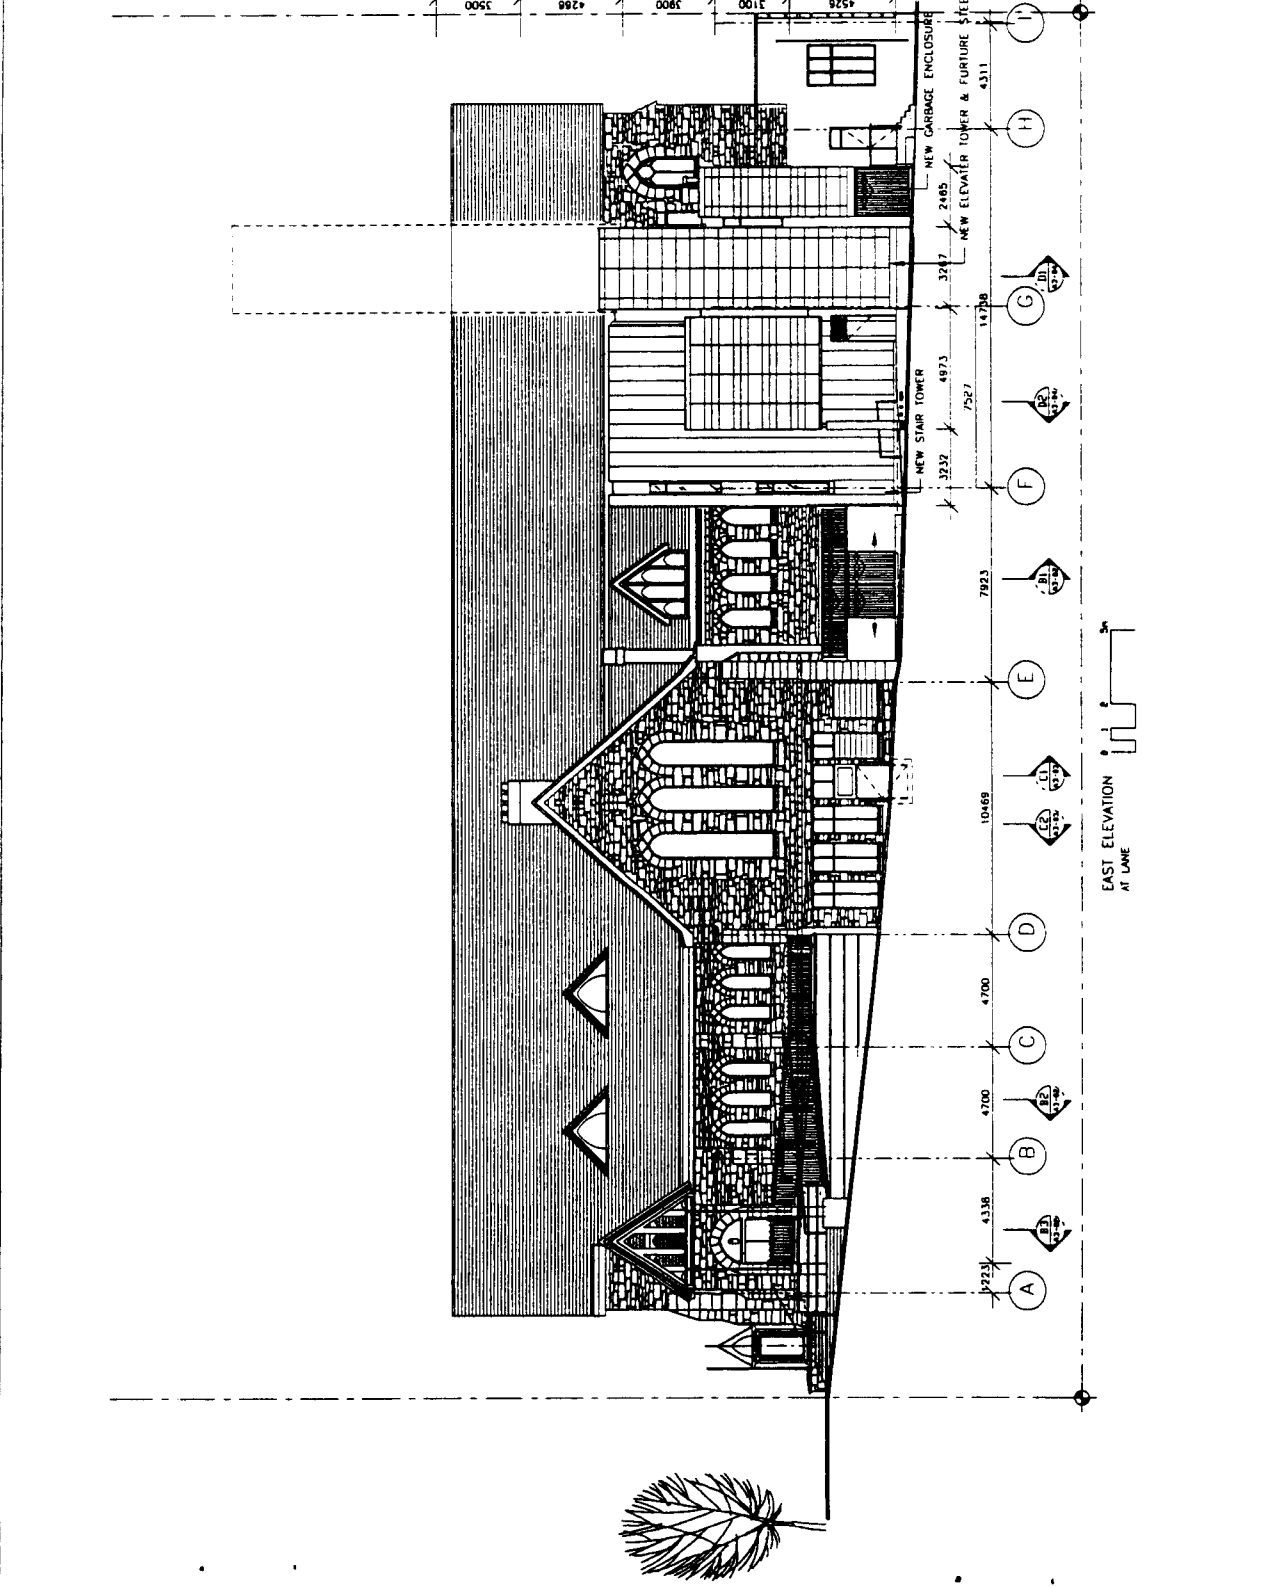

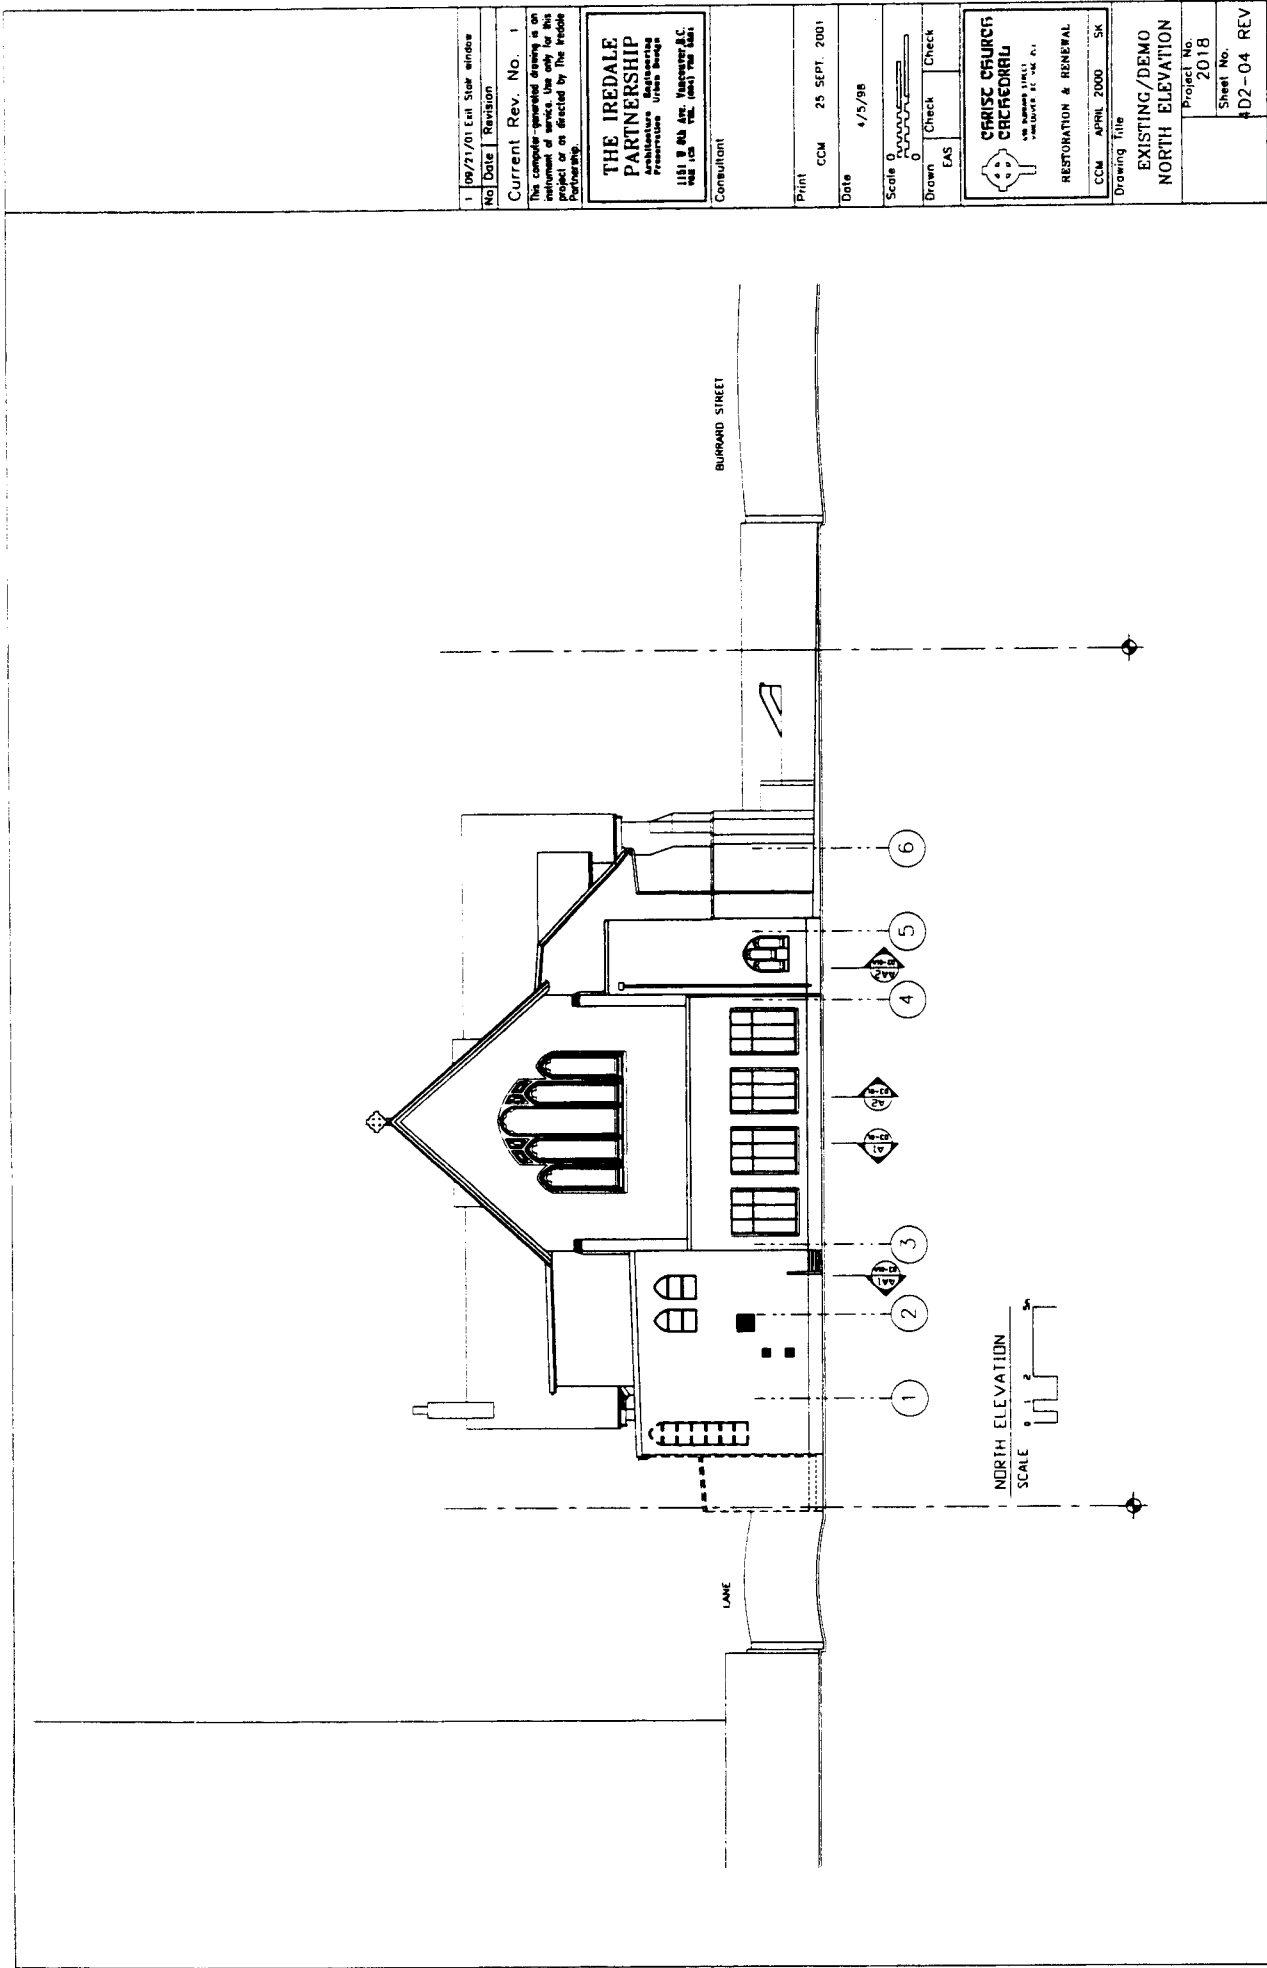

|  |            |                   |
|--|------------|-------------------|
| No.  | Date       | Revision          |
| 1  | 09/21/01   | Ent. Steer window |
| Current Rev. No. 1   |            |                   |
| This computer-generated drawing is an instrument of service. Use only for the project or as directed by the Insole Partnership.                          |            |                   |
| <b>THE IREDALE PARTNERSHIP</b><br>Architecture Engineering<br>Restoration Urban Design<br>1151 B Rd. Apt. Vancouver, B.C.<br>V6A 1G8 TEL: (604) 708-5511 |            |                   |
| Consultant   |            |                   |
| Print  | CCM        | 25 SEPT. 2001     |
| Date   | 4/5/98     |                   |
| Scale  | 0 1 2      |                   |
| Drawn  | Check      | Check             |
| EAS  |            |                   |
| <b>ST. FRANCIS CHURCH</b><br><b>CHICAGO, ILL.</b><br>RESTORATION & RENEWAL<br>CCM APRIL 2000 SK  |            |                   |
| Drawing title  |            |                   |
| EXISTING/DEMO  |            |                   |
| NORTH ELEVATION  |            |                   |
| Project No.  | 2018       |                   |
| Sheet No.  | 4D2-04 REV |                   |

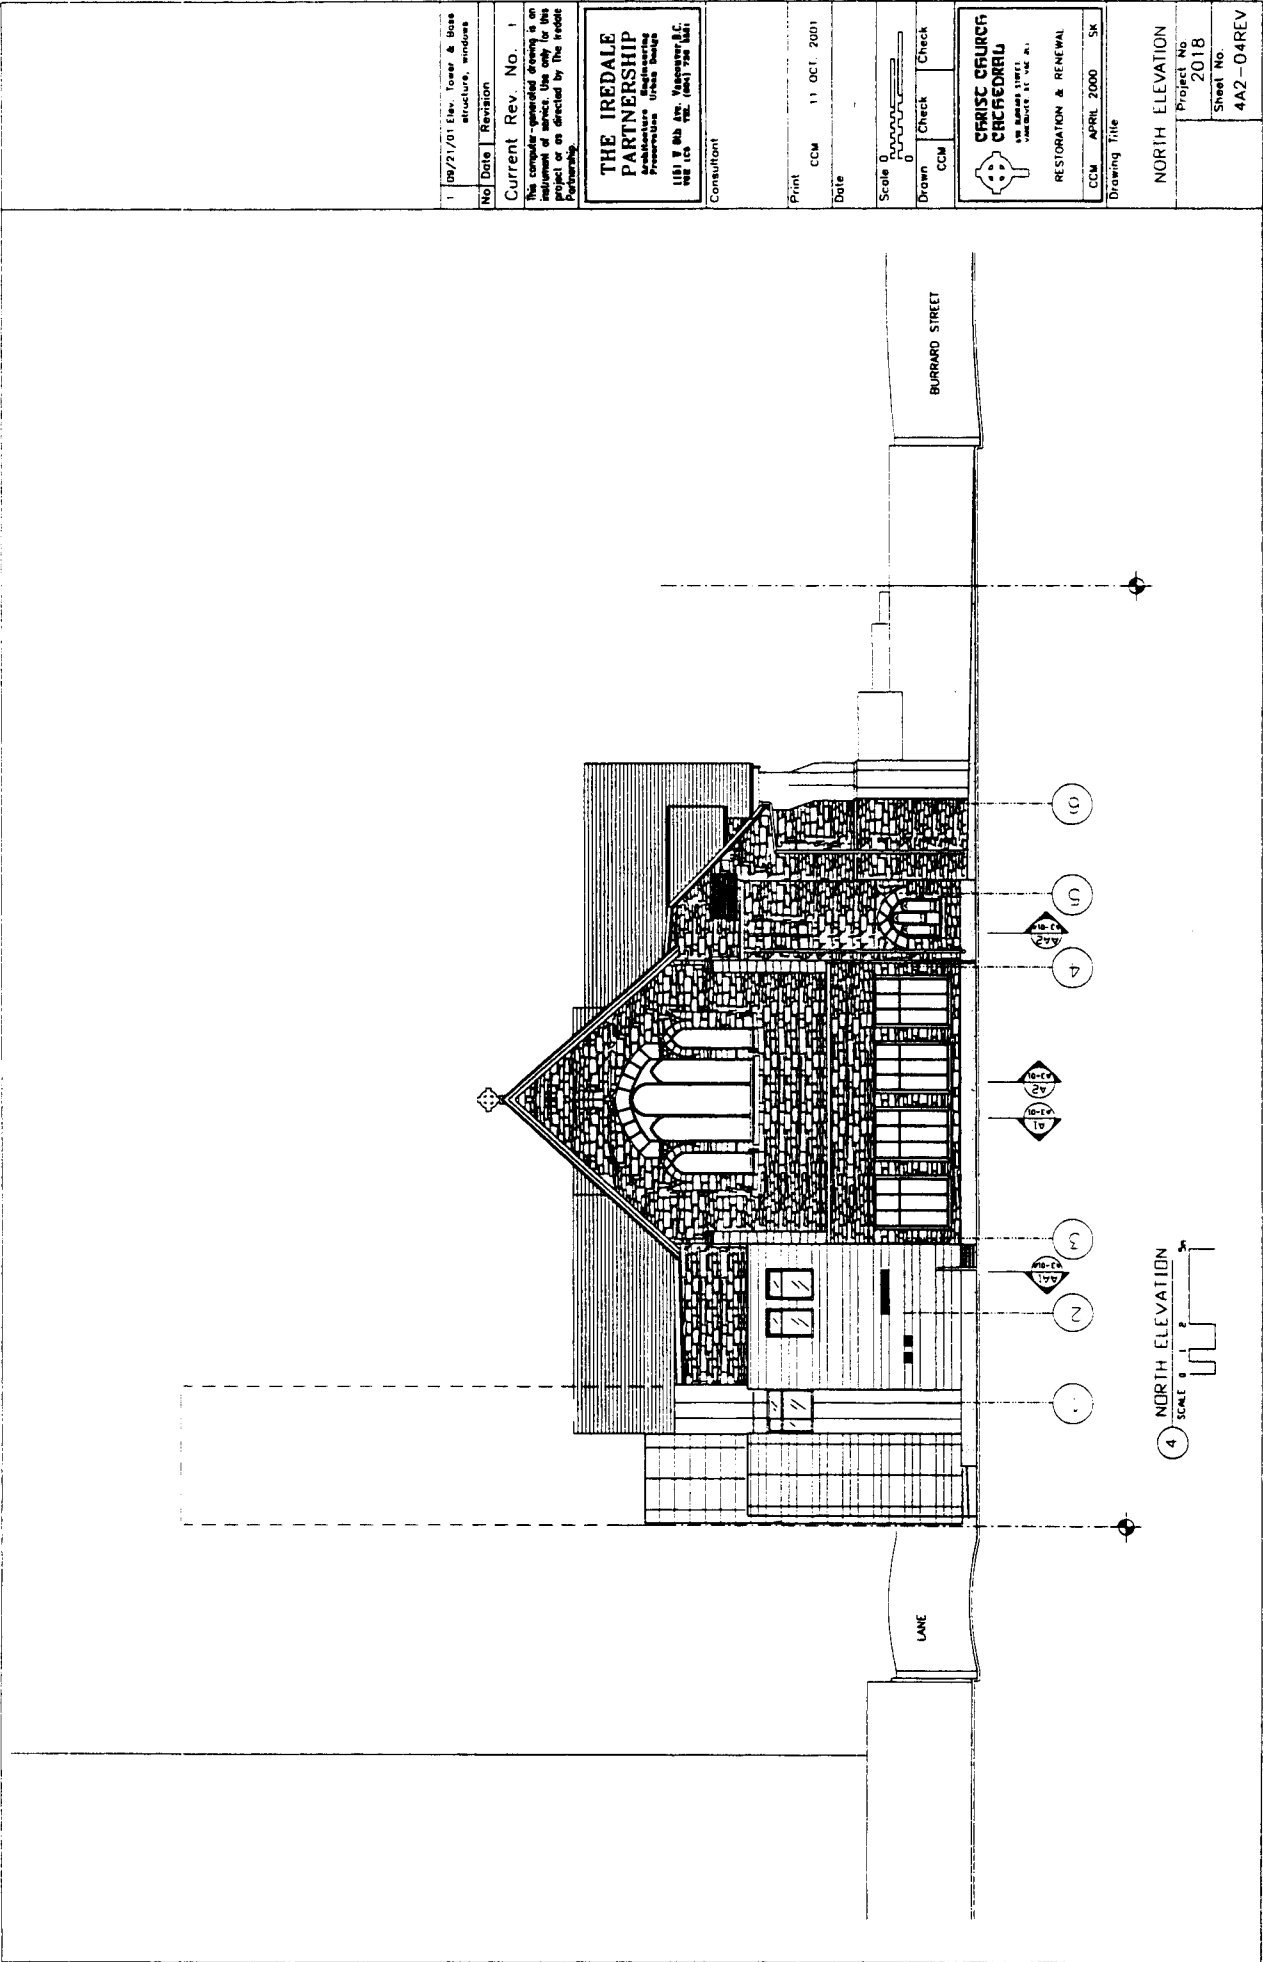

| No | Date     | Revision                             |
|----|----------|--------------------------------------|
| 1  | 09/21/01 | Rev. tower & base structure, windows |

**Current Rev. No. 1**

The computer-generated drawing is an electronic file and is not to be used for project or as directed by The Iredale Partnership.

**THE IREDALE PARTNERSHIP**  
 Architects  
 1181 8th Ave. West  
 Vancouver, BC V6H 2Y1  
 Tel: 604-681-7281

Consultant

Print CCM 11 OCT. 2001

Date

Scale 0 1/4" = 1'-0"

Drawn CCM

Check CCM

**CHRIST CHURCH CATHEDRAL**  
 435 BARRARD STREET  
 VANCOUVER B.C. V6C 2E4

RESTORATION & RENEWAL


CCM APRIL 2000 SK

Drawing Title

**NORTH ELEVATION**  
 Project No. 2018  
 Sheet No. 4A2-04REV

4 NORTH ELEVATION  
 SCALE 0 1/4" = 1'-0"

|   |          |  |          |   |
|---|----------|--|----------|---|
| 1   | 09/21/01 | Rev.   | 1        | Full Study<br>Over Chamber<br>windows, Entry Doors,<br>Choir seats<br>Choir pews<br>Choir lockers<br>Choir Cabinets |
| No  |          | Date   | Revision |   |
| Current Rev. No. 1  |          | The complete, unaltered drawing is an<br>enrollment of service use only for the<br>project or as directed by the holder<br>partnering. |          |   |
| <b>THE IREDALE PARTNERSHIP</b><br>ARCHITECTURE ENGINEERING<br>PRESERVATION URBAN DESIGN<br>1151 B 4th Ave. Vancouver, B.C.<br>V6B 1C4 TEL: (604) 736-1841 |          |  |          |   |
| Consultant  |          |  |          |   |
| Print   | CCM      | 25 SEPT. 2001  |          |   |
| Date  | 19/04/99 |  |          |   |
| Scale   | 0        | 0  | 0        | 0   |
| Drawn   | Check    | Check  | Check    | Check   |
| EAS   |          |  |          |   |
| <b>CHRIST CHURCH CATHEDRAL</b><br>RESTORATION & RENEWAL<br>CCM APRIL 2000 SK  |          |  |          |   |
| Drawing title   |          |  |          |   |
| EXISTING/DEMO   |          |  |          |   |
| MAIN FLOOR  |          |  |          |   |
| Project No. 2018  |          |  |          |   |
| Sheet No. 4D1-02 REV  |          |  |          |   |

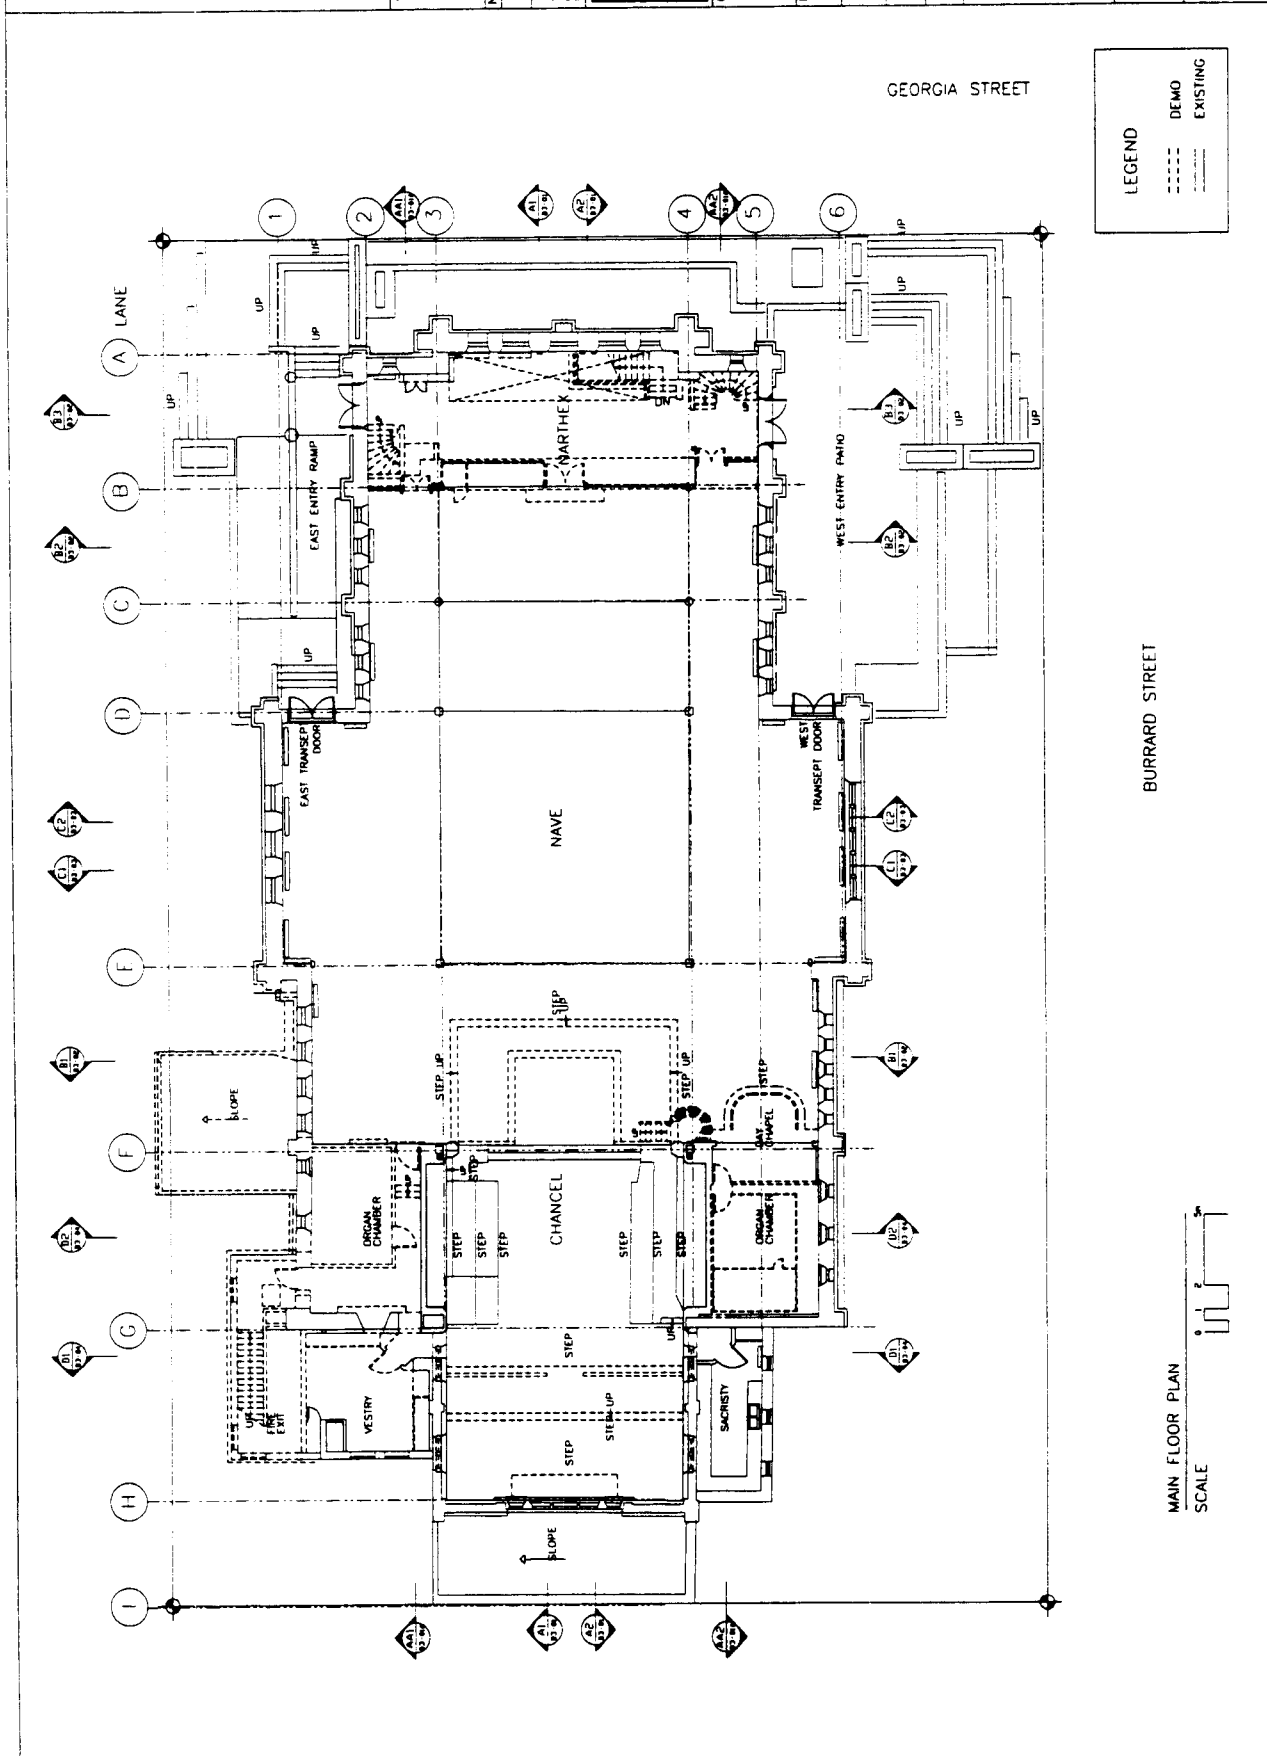



LEGEND  
 --- NEW AREA  
 --- NEW CONSTRUCTION

No. Date Revision  
 Current Rev. No.

This computer-generated drawing is to be used only for the project as indicated by the freeze frame.

**THE IREDALE PARTNERSHIP**  
 Architects  
 1181 8th Ave. Vancouver, B.C.  
 V6E 1C6 TEL: (604) 754-1841

Consultant

Print ISSUE #1

Date 11/14/01

Scale


Drawn EAS/CCM  
 Check  
 Check

**CHRIS CHURCH ARCHITECTS**  
 1000 10th Street  
 Vancouver, B.C. V6E 1V1

RESTORATION & RENOVATION  
 Construction Phase 1  
 CCM DEC. 2000 SK

Drawing Title  
 PHASING KEY PLAN  
 LOWER FLOOR PLAN


Project No. 2047  
 Sheet No. 5A1-01  
 PHASIN

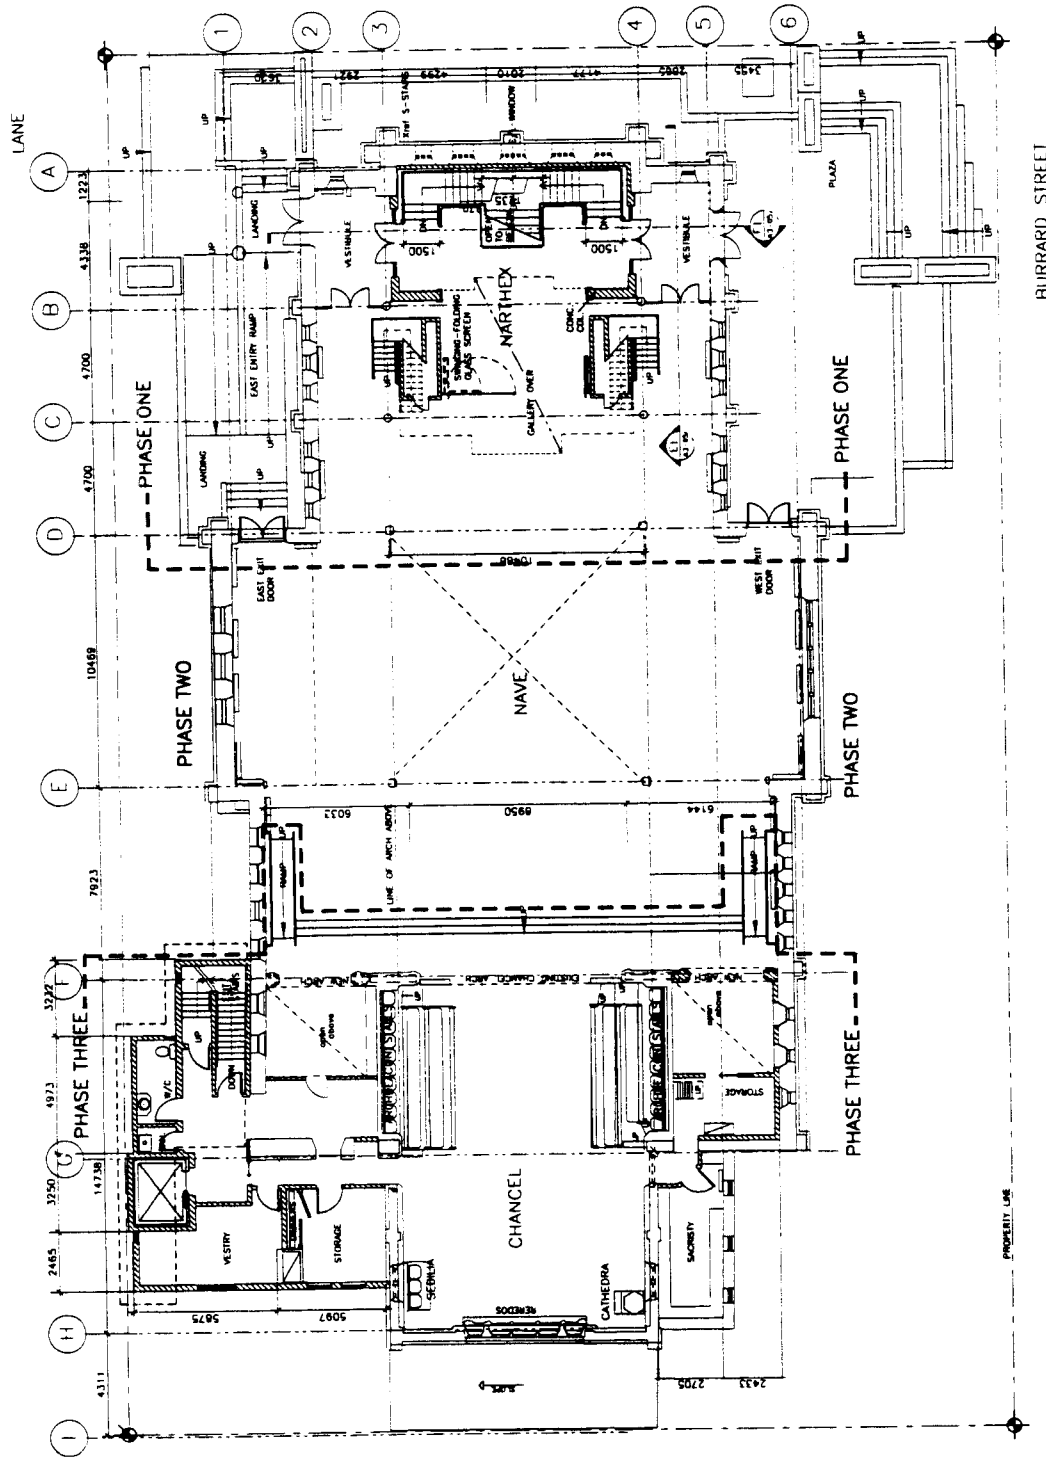

BURRARD STREET

NOTES  
 1. THE BUILDING IS NOT SQUARE. IT IS ESSENTIAL THAT THE CONTRACTOR CHECK ALL THE DIMENSIONS ON SITE.  
 2. THE ORIGIN OF GRIDLINES IS ASSUMED TO BE THE CENTER OF COLUMN 3B.

MAIN FLOOR KEY PLAN SCALE

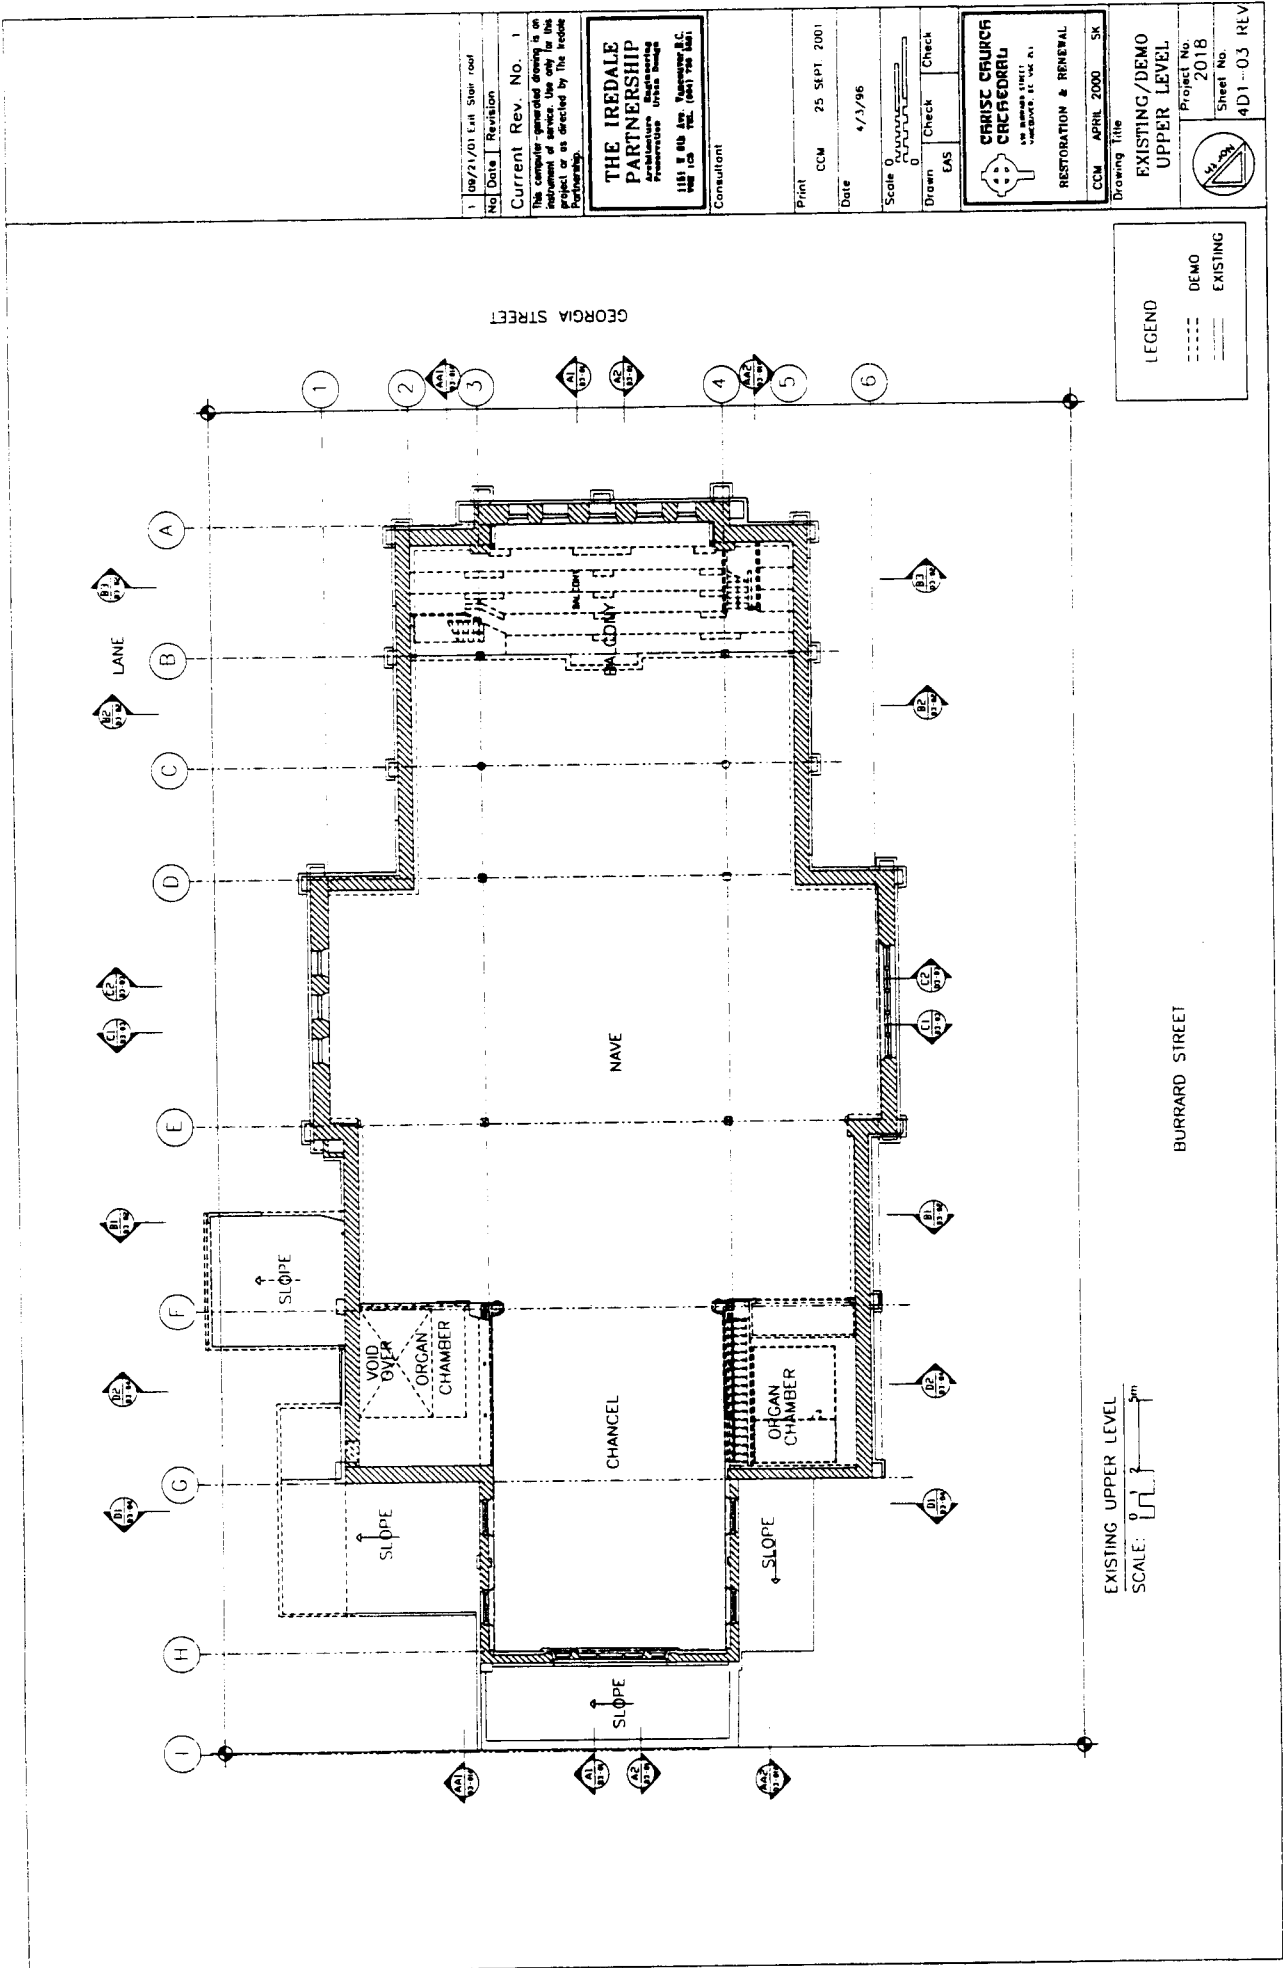

GEORGIA STREET

LEGEND

|     |                 |
|-----|-----------------|
| --- | EXISTING / DEMO |
| --- | EXISTING        |

EXISTING UPPER LEVEL  
SCALE: 1/4" = 1'-0"

BURRARD STREET

|   |  |                    |  |  |  |   |  |   |  |   |  |
|---|--|--------------------|--|--|--|---|--|---|--|---|--|
| 1 08/21/01 Ent. Stair roof<br>No. Date Revision   |  | Current Rev. No. 1 |  | <p><b>THE IREDALE PARTNERSHIP</b><br/>Architectural Engineering<br/>Preservation Urban Design</p> <p>1181 S 4th Ave Vancouver B.C.<br/>V6E 1C8 TEL: (604) 756-1621 FAX: (604) 756-1621</p> |  | Print CCM 25 SEPT 2001<br>Date 4/1/96               |  | Scale 0<br>Drawn 0<br>Check EAS<br>Check  |  | <p><b>CHRIS CRAIG</b><br/><b>CACEDRAL</b><br/>100 BARRARD STREET<br/>VANCOUVER B.C. V6E 1V1</p> <p>RESTORATION &amp; RENEWAL</p> <p>CCM APRIL 2000 SK</p> |  |
| <p>The computer-generated drawing is on the instrument of service. Use only for the project or as directed by the licensor Partnership.</p> |  |                    |  | Consultant   |  | Drawing title<br><b>EXISTING / DEMO UPPER LEVEL</b> |  | Project No. 2018<br>Sheet No. 4D1--03 REV |  |   |  |

|        |                  |
|--------|------------------|
| LEGEND | NEW AREA         |
| ---    | NEW CONSTRUCTION |

No. | Date | Revision

Current Rev. No.

The complete set of drawings is to be used in conjunction with the contract documents for this project or as directed by the project manager.

**THE IREDALE PARTNERSHIP**  
 Architecture  
 1181 8th Ave. Vancouver, B.C.  
 V6E 1K6 TEL: (604) 754-5841

Consultant


Print ISSUE#1  
 Date 11/14/01  
 Scale

Drawn EAS/CCM  
 Check

**CARISE CHURCH**  
 RESTORATION & RENOVATION  
 Construction Phase 1  
 CCM DEC. 2000 SK

Drawing Title  
 PHASING KEY PLAN  
 UPPER FLOOR


Project No. 2047  
 Sheet No. 5A1-03  
 PHASING

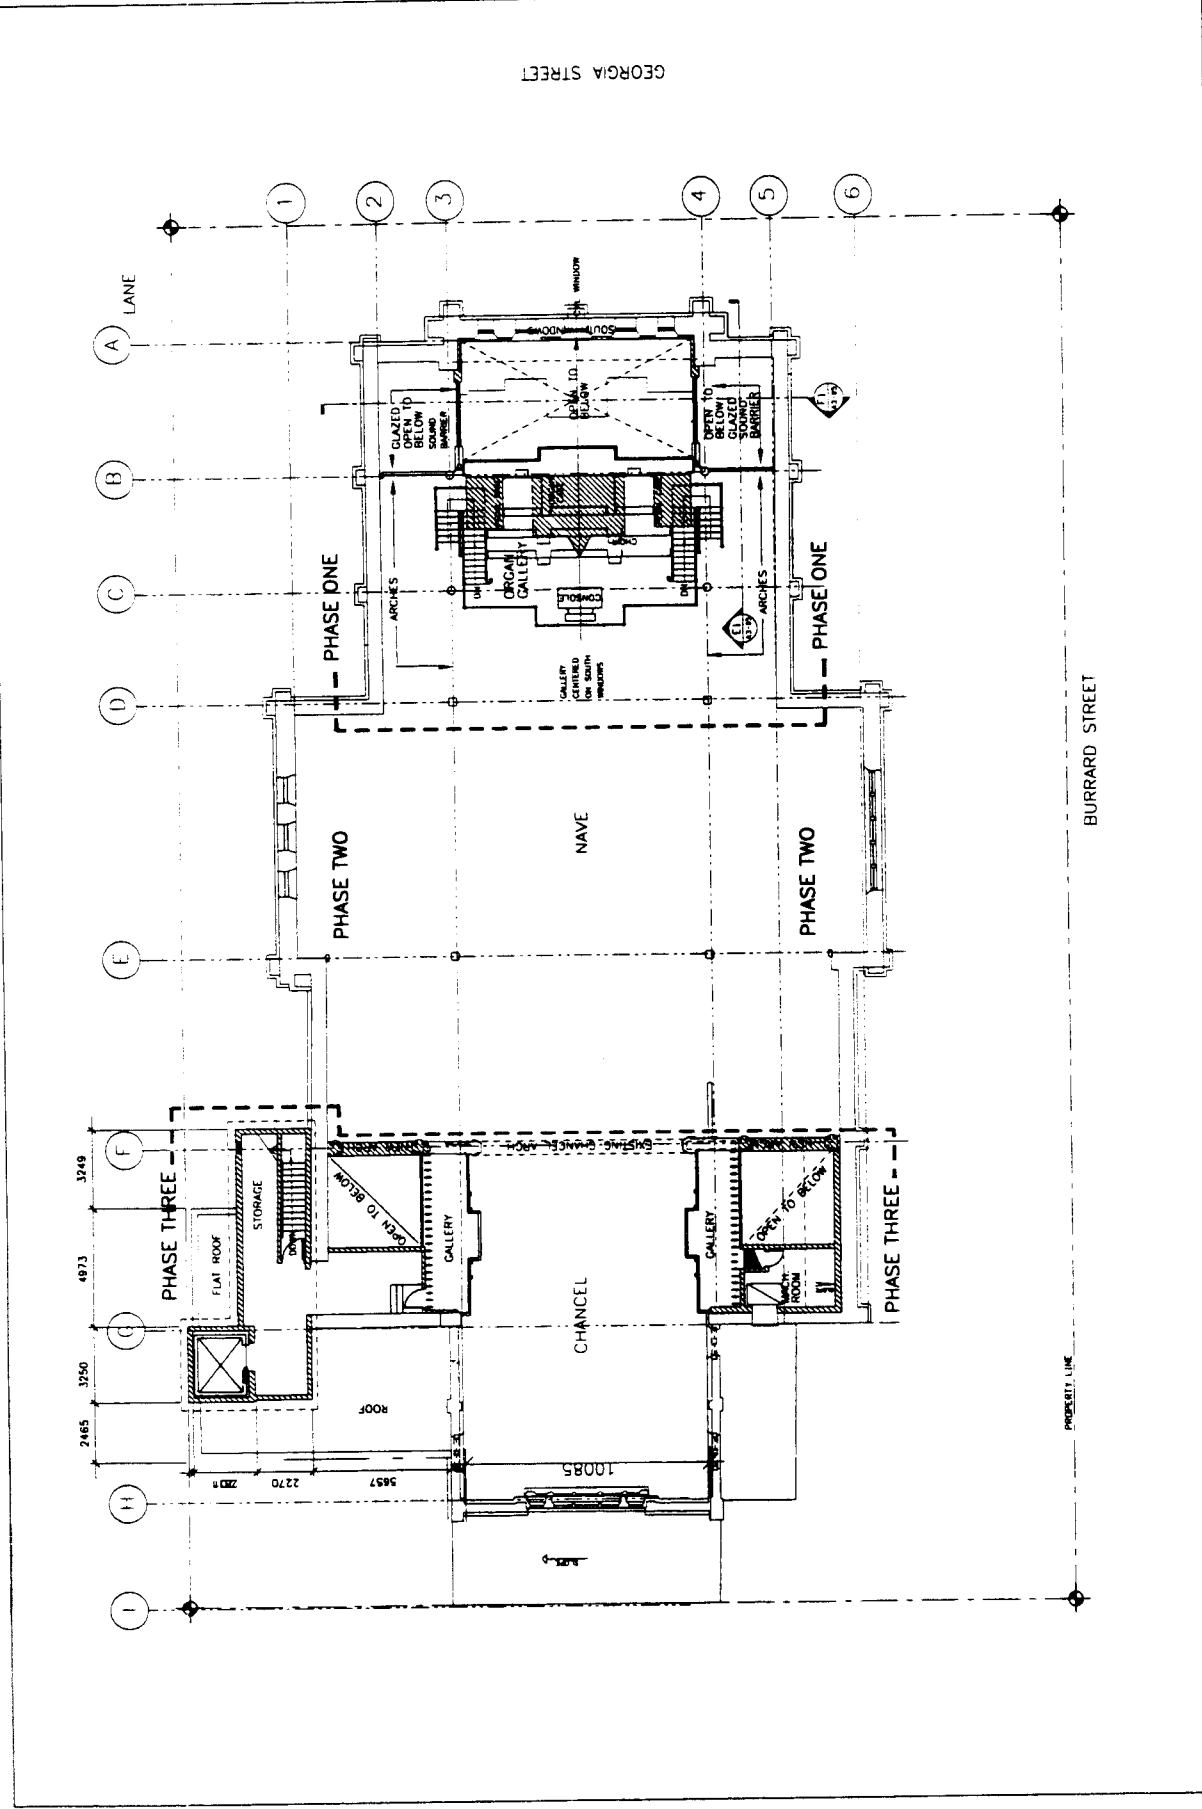

NOTES

1. THE BUILDING IS NOT SQUARE IT IS ESSENTIAL THAT THE CONTRACTOR CHECK ALL THE DIMENSIONS ON SITE
2. THE ORIGIN OF GRIDLINES IS ASSUMED TO BE THE CENTER OF COLUMN 3B

UPPER FLOOR KEY PLAN SCALE 1/8" = 1'-0"

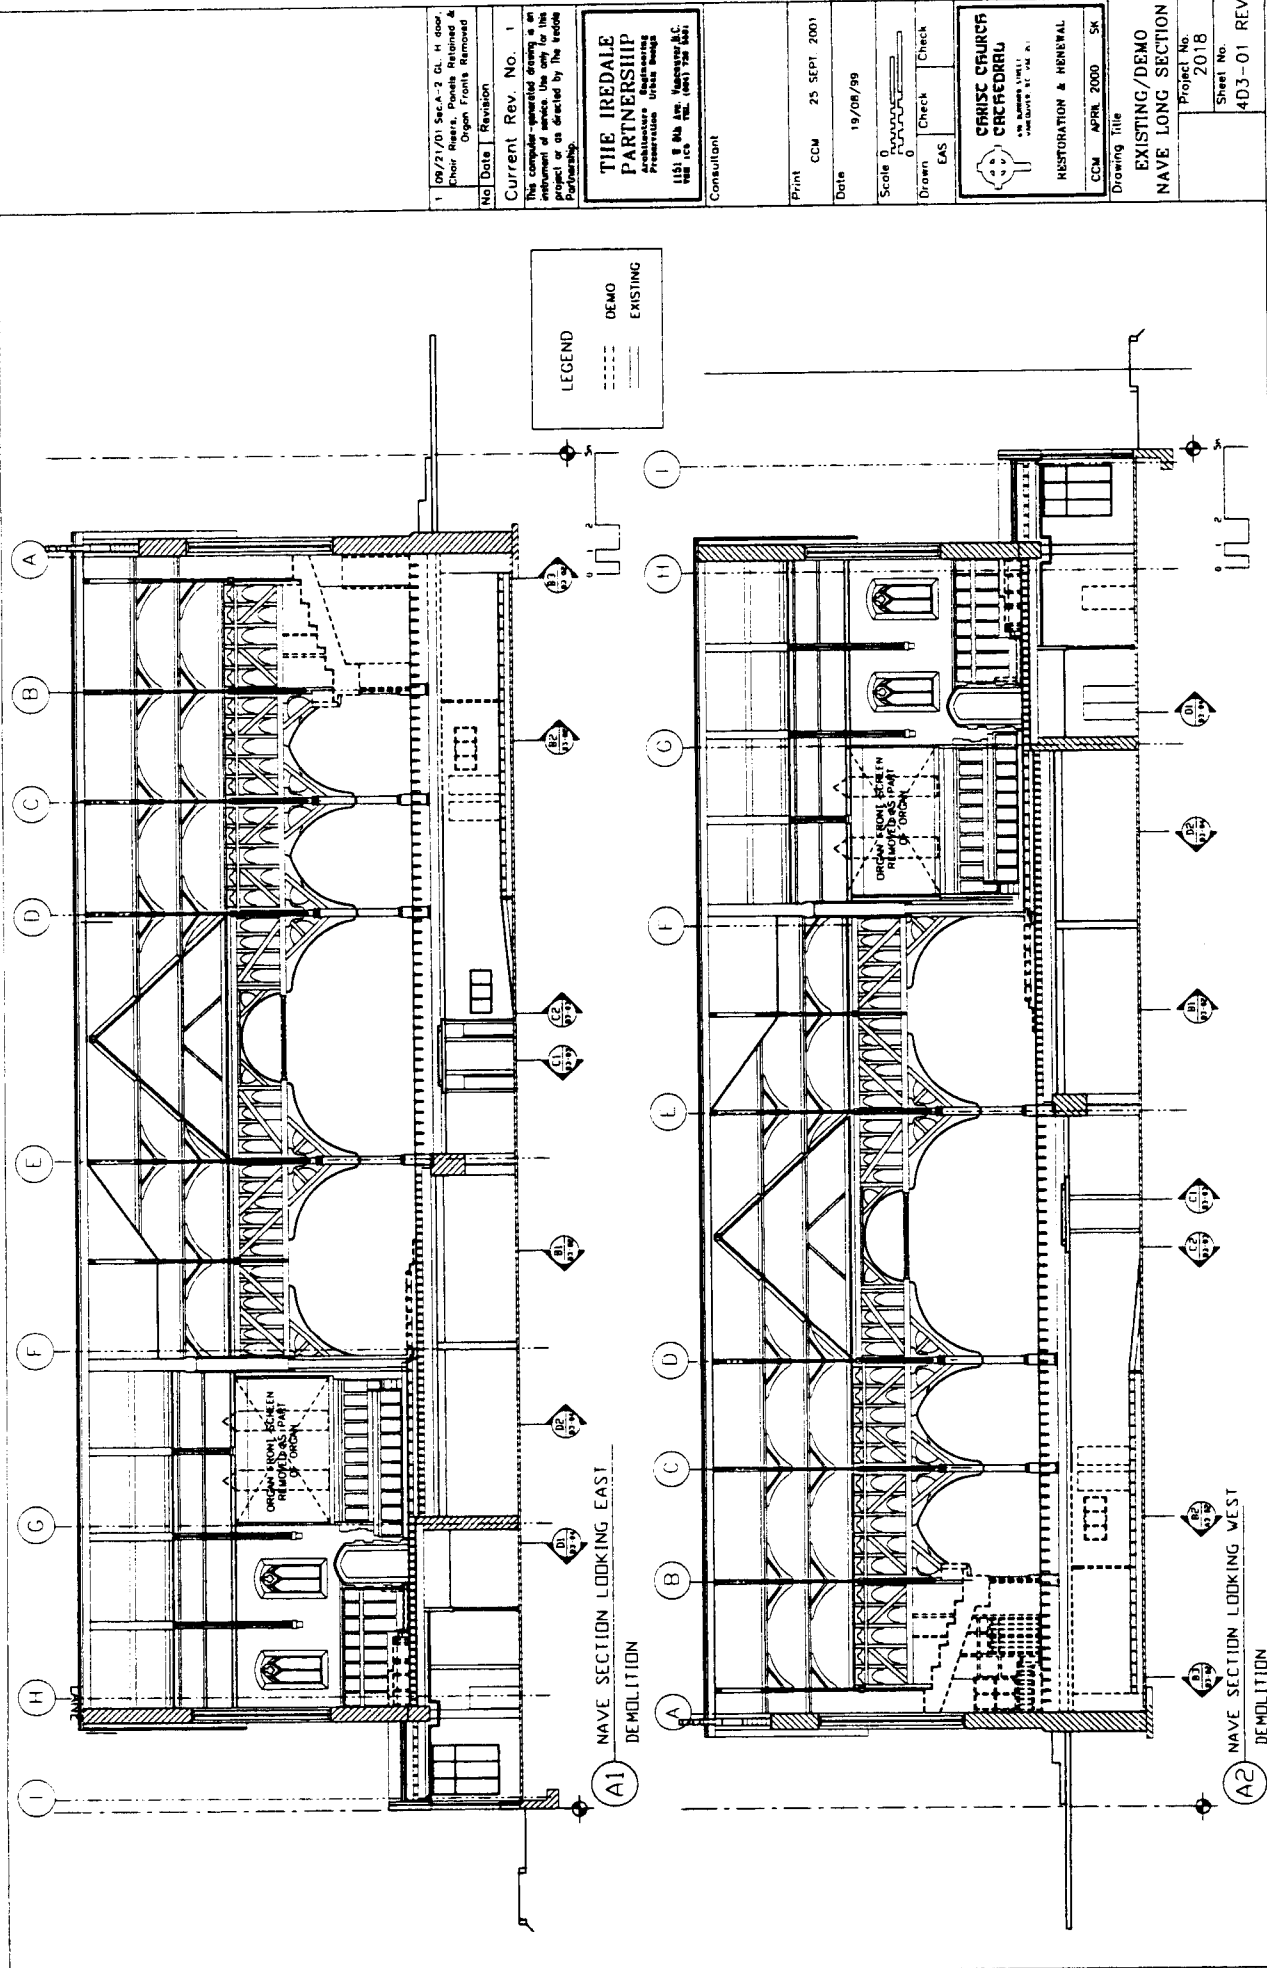

1 09/21/01 Sec.A-2 G.L. H. Good, Chair Risers, Pews Retained & Organ Fronts Removed

No. Date Revision  
 Current Rev. No. 1  
 This computer-generated drawing is an enlargement of which line work has been performed as directed by the architect.

**THE IREDALE PARTNERSHIP**  
 Architecture Engineering  
 Interiors Urban Design  
 1151 S. 8th Ave. Madison, WI 53704  
 608.261.1100 FAX: 608.261.1101

Consultant

Print CCM 25 SEPT. 2001

Date 19/08/99


Scale 0 1/4" = 1'-0"

Drawn G. CAS  
 Check G. CAS

**CRISTO CHURCH CREEDRU**  
 1000 S. 10th St. W. St. Paul, MN 55108  
 RESTORATION & RENEWAL  
 CCM APRIL 2000 SK

Drawing Title  
 EXISTING/DEMO  
 NAVE LONG SECTION

Project No. 2018  
 Sheet No. 4D3-01 REV

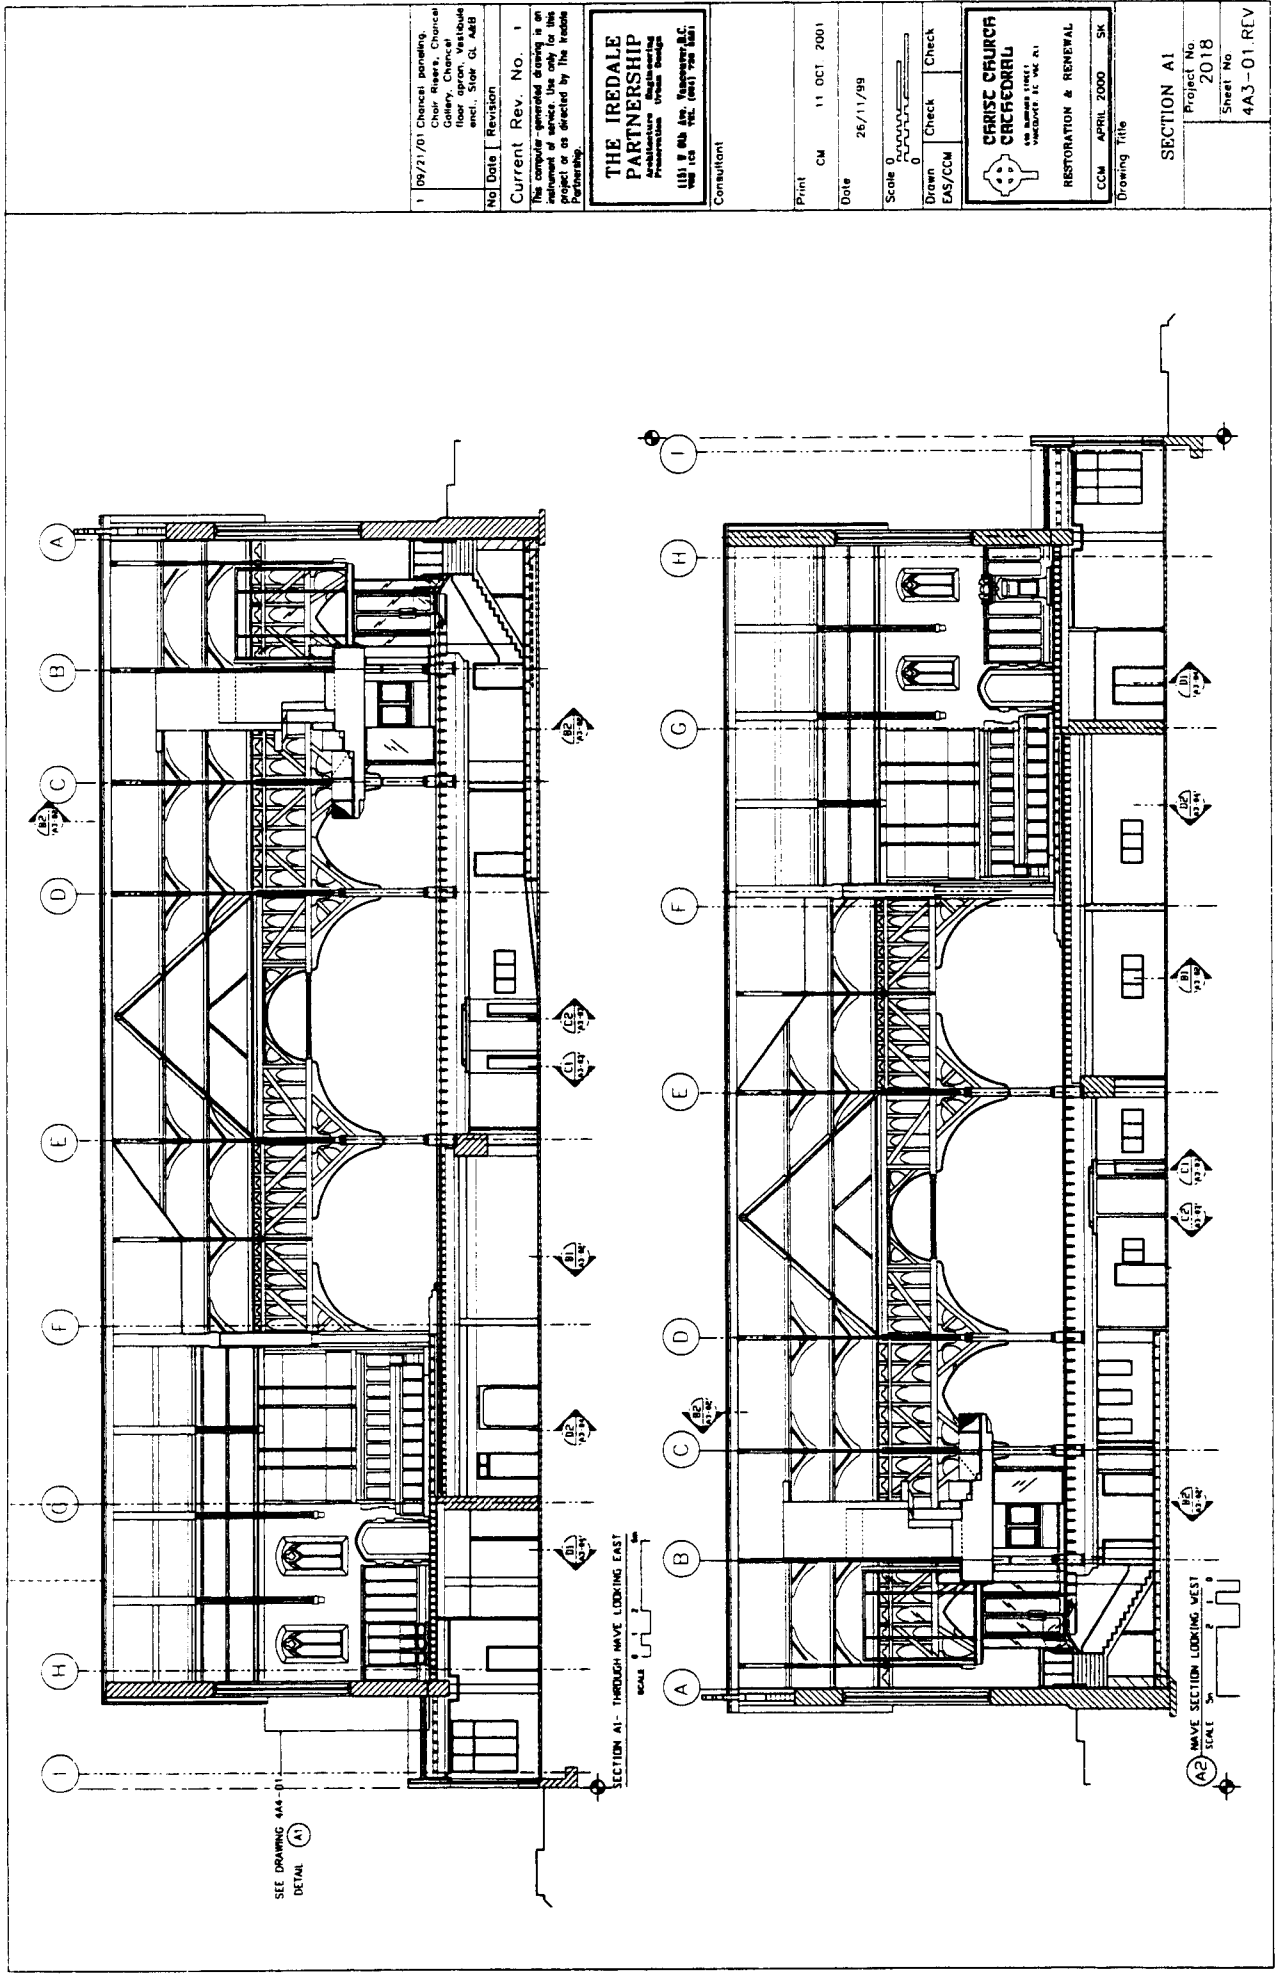

1 09/21/01 Church paveling,  
Choir Risers, Chancel  
Gallery, Chancel  
floor apron, Vestibule  
encl., Stair G. A&B

No Date | Revision  
Current Rev. No. 1  
This computer-generated drawing is an  
output of the software used in the  
project or as directed by the trade  
Partnership.

**THE IREDALE  
PARTNERSHIP**  
Architectural Firm  
131 E. 8th St., Des Moines, IA 50319  
515-281-1111

Consultant

Print CM 11 OCT 2001

Date 26/11/99

Scale 1/8" = 1'-0"

Drawn EAS/CCM Check

Checked EAS/CCM Check


**CHARIS CHURCH  
CAREFREE**  
100 MAVE STREET  
DES MOINES, IA 50319

RESTORATION & RENEWAL  
CCM APRIL 2000 SK


Drawing Title

SECTION A1  
Project No 2018

Sheet No 4A3-01 REV

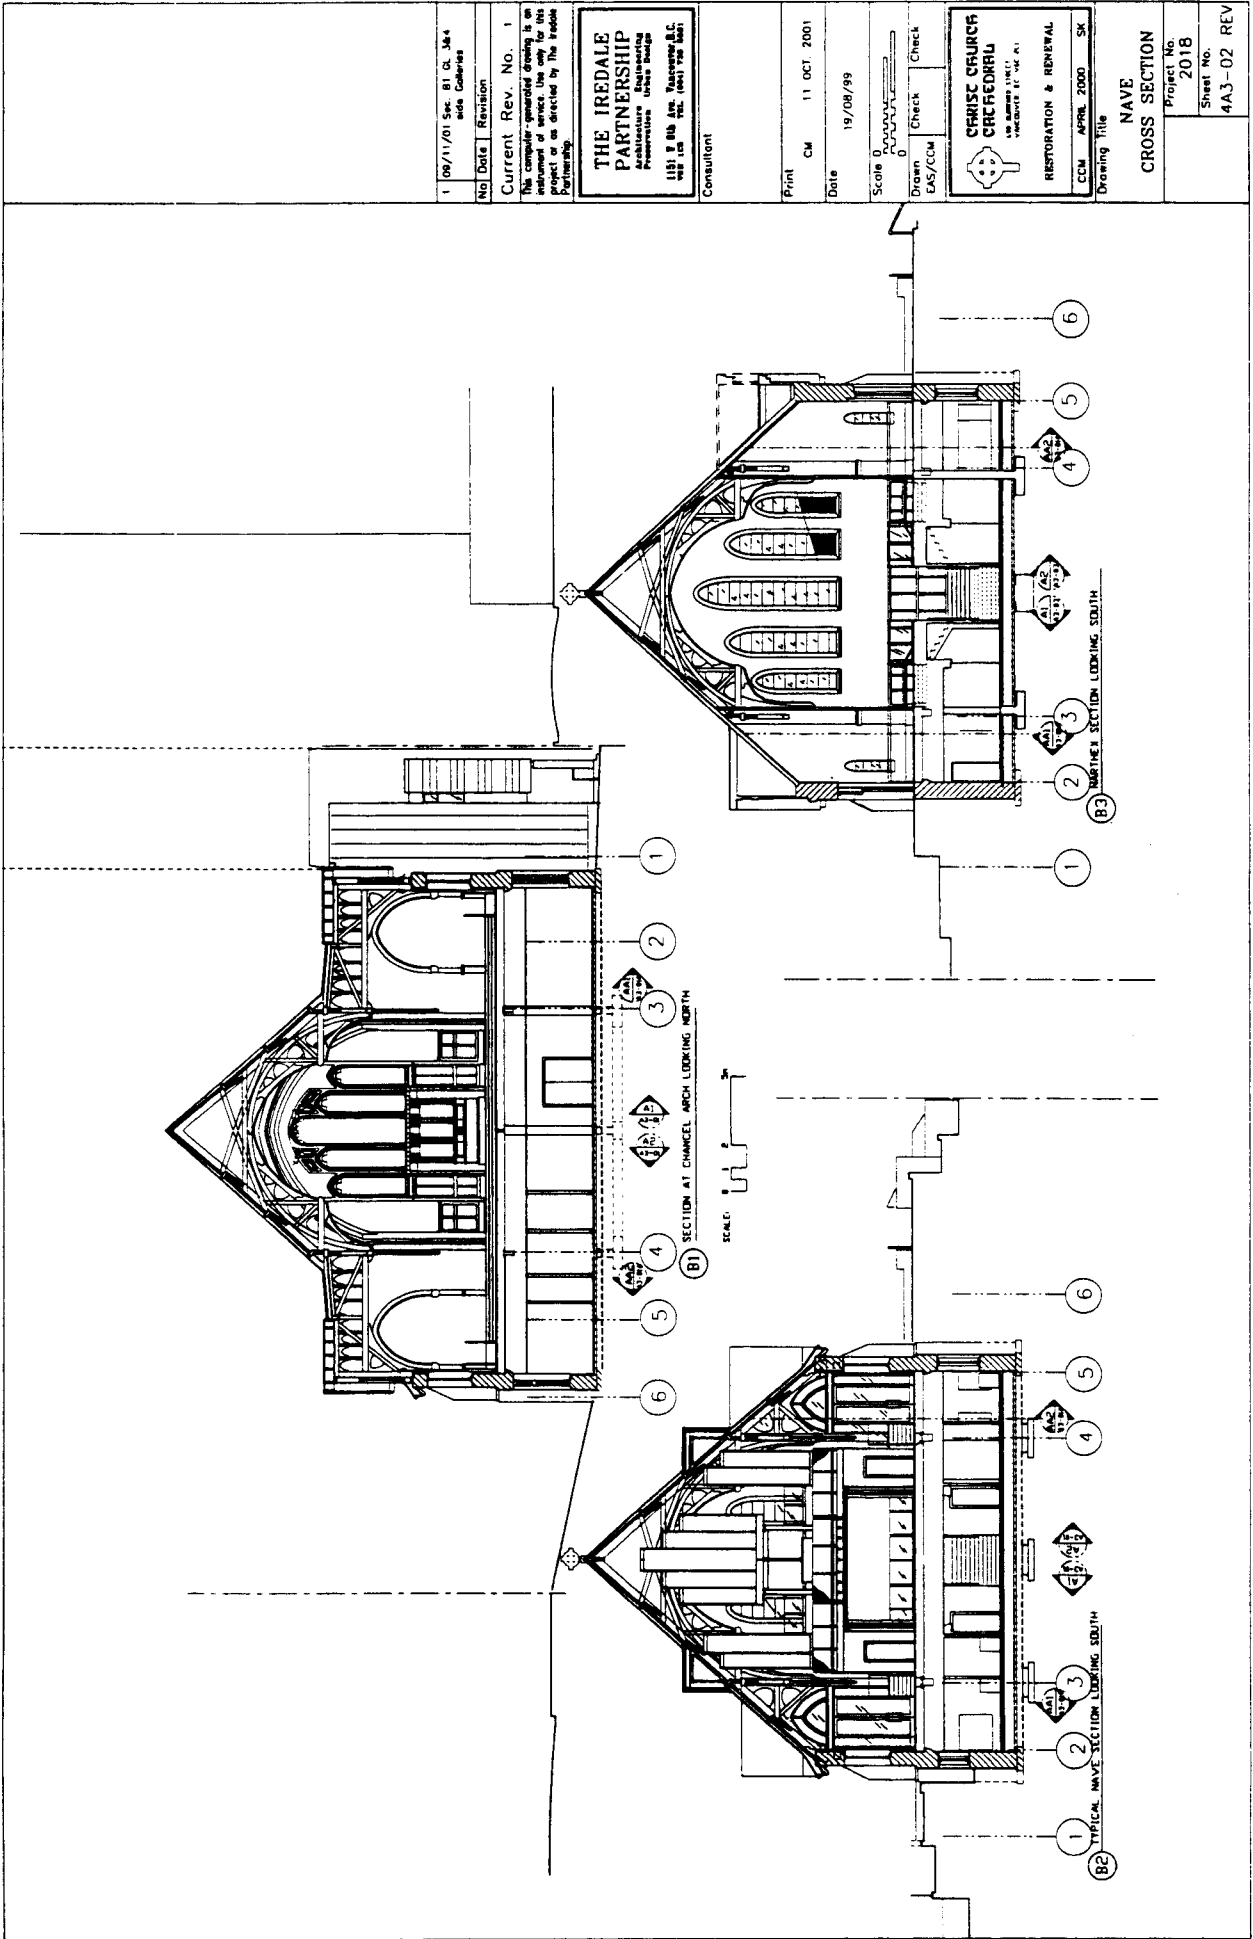

| 1  | 09/11/01 | Spec. B1 & 2c, 3c & 4c side Galleries |
|--|----------|---------------------------------------|
| No   | Date     | Revision                              |
| Current Rev. No. 1   |          |                                       |
| This computer-generated drawing is an instrument of service. Use only for the project and site as directed by The Project Partnership. |          |                                       |
| <b>THE IREDALE PARTNERSHIP</b><br>Architecture & Engineering<br>1151 & 8th Ave. Northwest, A.C.<br>Suite 2000, Seattle, WA 98101       |          |                                       |
| Consultant   |          |                                       |
| Print  | CM       | 11 OCT. 2001                          |
| Date   |          | 19/08/99                              |
| Scale  | 0        | 0                                     |
| Drawn  | EAS/CCM  | Check                                 |
|  |          | Check                                 |
| <b>CHRIST CHURCH CATHEDRAL</b><br>RESTORATION & RENEWAL<br>CCM APRIL 2000 SK   |          |                                       |
| Drawing Title  |          |                                       |
| NAVE CROSS SECTION   |          |                                       |
| Project No. 2018   |          |                                       |
| Sheet No. 4A3-02 REV   |          |                                       |

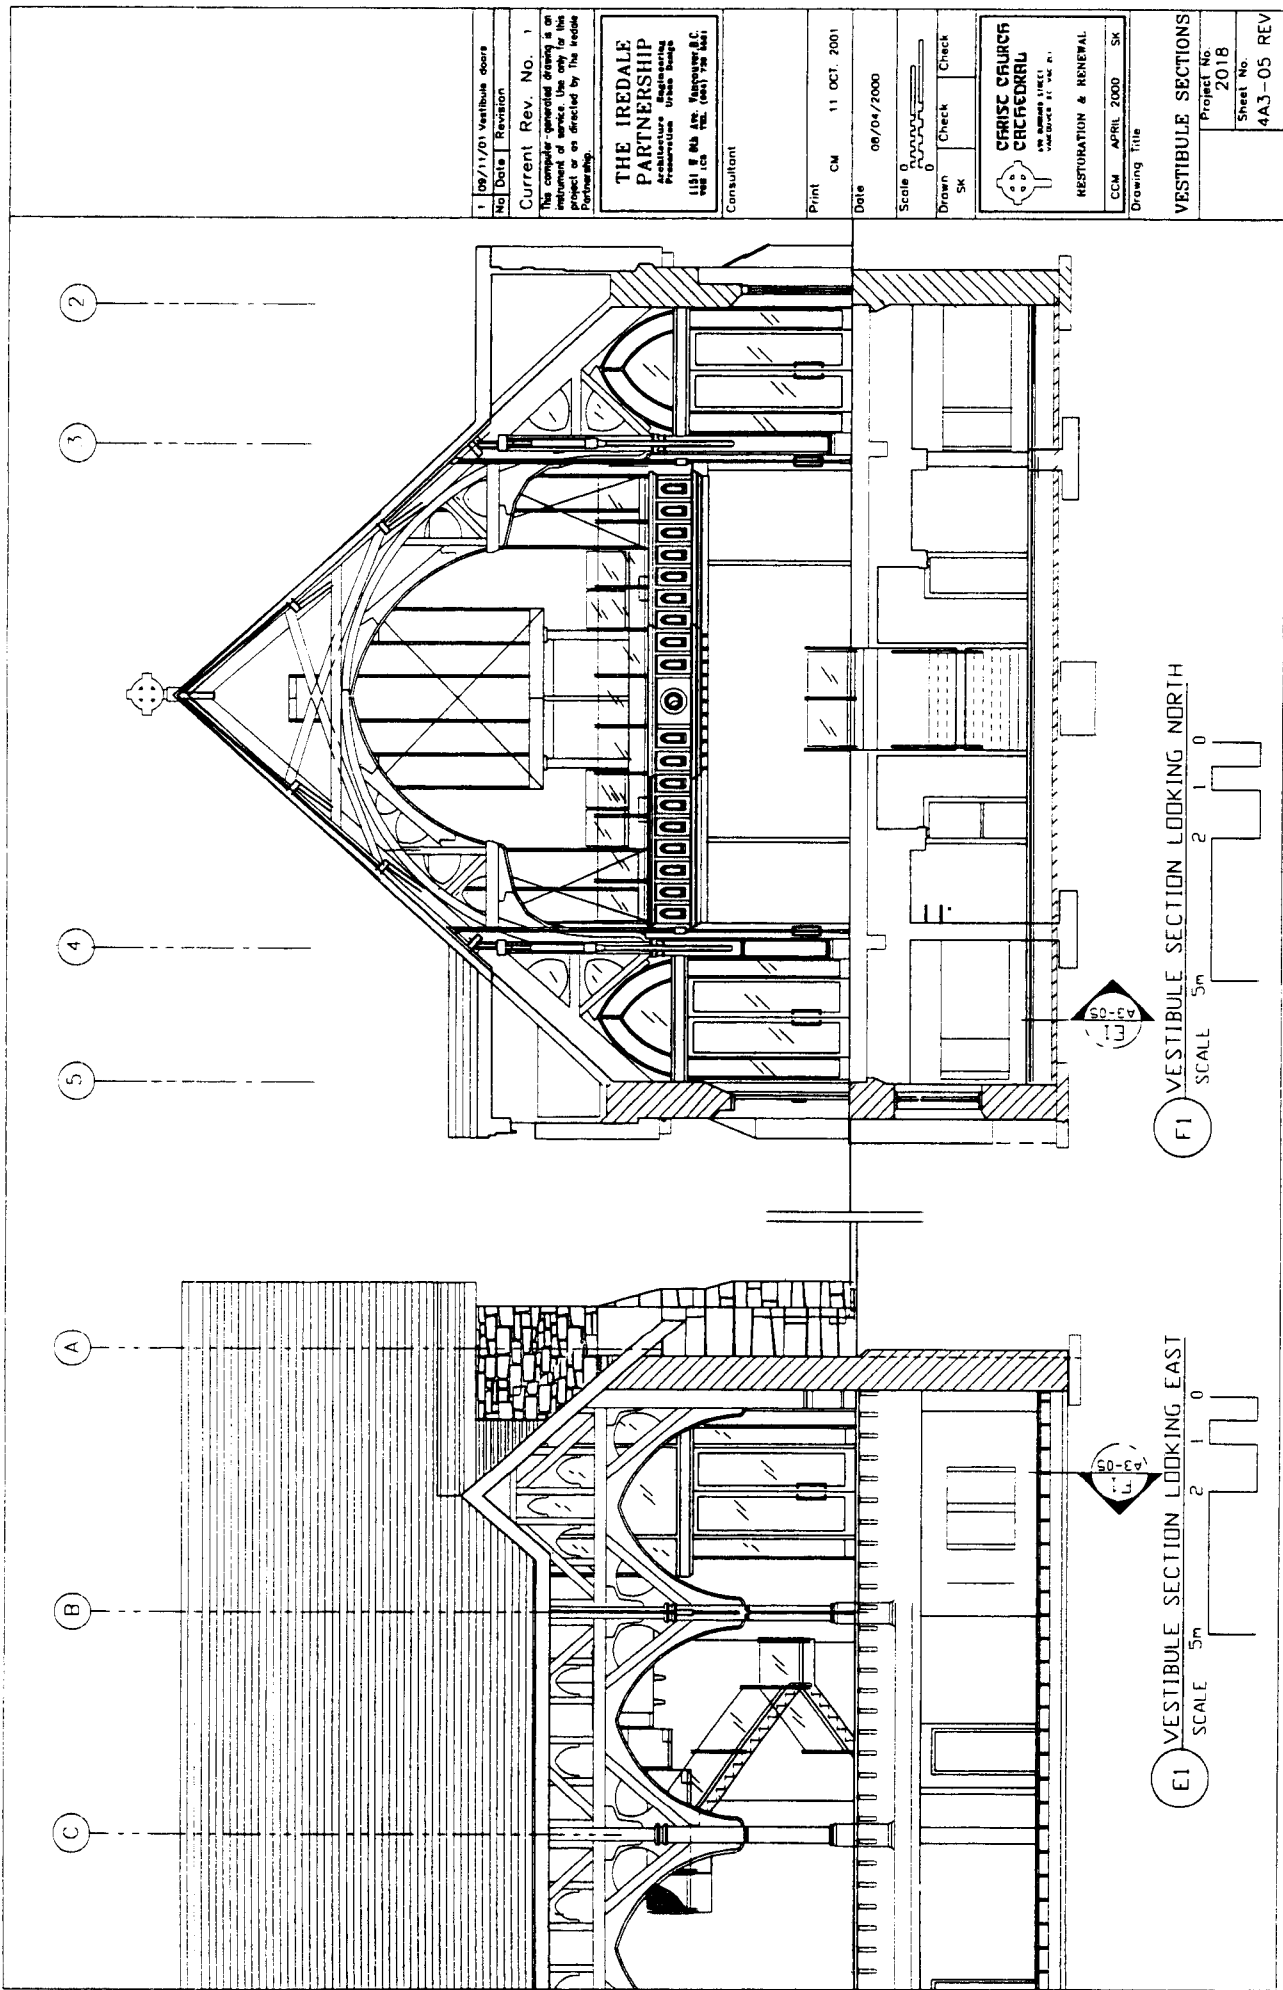

2

3

4

5

A

B

C

1 09/11/01 vestibule doors  
No Date Revision

Current Rev. No. 1

This computer-generated drawing is an instrument of service. Use only for the project and for the purposes intended by the architect.

**THE IREDALE PARTNERSHIP**  
 Architecture, Engineering, Planning, Urban Design  
 1181 2nd Ave. Vancouver, B.C.  
 V6E 2E6 Tel: (604) 754-1001  
 Consultant

Print CM 11 OCT. 2001  
 Date 09/04/2000

Scale 0 1 2 3 4 5 6 7 8 9 10

Drawn SK Check Check

Scale 0 1 2 3 4 5 6 7 8 9 10

Drawn SK Check Check

**CFRISC CLURCH & CREEDON**  
 ARCHITECTS  
 1100 WEST 11th ST. V1  
 RESTORATION & RENEWAL

CCM APRIL 2000 SK

Drawing Title

**VESTIBULE SECTIONS**

Project No. 2018

Sheet No. 4A3-05 REV

F1 VESTIBULE SECTION LOOKING NORTH  
 SCALE 5m 0 1 2 3 4 5 6 7 8 9 10

E1 VESTIBULE SECTION LOOKING EAST  
 SCALE 5m 0 1 2 3 4 5 6 7 8 9 10