

■■■■ ZONING BOUNDARY

455 BEACH CRESCENT DE 405455

DATE 2002 08 01

DRAWN WGS



CITY OF VANCOUVER PLANNING DEPARTMENT


FILENAME :G:\UDOPC\2002 FRM OF DEVELOPMENT\455 BEACH CR.DWG

TOWER 1D - AREA 1B
BEACH NEIGHBOURHOOD FALSE CREEK NORTH VANCOUVER, B.C.
FOR ADJACENT PLACE DEVELOPMENT CORPORATION

NOTE: NOT FOR CONSTRUCTION
THIS DRAWING IS THE PROPERTY OF
THE ARCHITECT AND IS TO BE USED ONLY FOR THE PURPOSES SET
OUT IN THE CONTRACT DOCUMENTS

THE HULBERT GROUP
ARCHITECTS
1000 WEST 10TH AVENUE
VANCOUVER, BC V6H 1T1
TEL: 604-681-1111
WWW.HULBERTGROUP.COM

NO.	DESCRIPTION	DATE
1	PRELIMINARY	2011.01
2	REVISED	2011.02
3	REVISED	2011.03
4	REVISED	2011.04
5	REVISED	2011.05
6	REVISED	2011.06
7	REVISED	2011.07
8	REVISED	2011.08
9	REVISED	2011.09
10	REVISED	2011.10
11	REVISED	2011.11
12	REVISED	2011.12
13	REVISED	2012.01
14	REVISED	2012.02
15	REVISED	2012.03
16	REVISED	2012.04
17	REVISED	2012.05
18	REVISED	2012.06
19	REVISED	2012.07
20	REVISED	2012.08
21	REVISED	2012.09
22	REVISED	2012.10
23	REVISED	2012.11
24	REVISED	2012.12
25	REVISED	2013.01
26	REVISED	2013.02
27	REVISED	2013.03
28	REVISED	2013.04
29	REVISED	2013.05
30	REVISED	2013.06
31	REVISED	2013.07
32	REVISED	2013.08
33	REVISED	2013.09
34	REVISED	2013.10
35	REVISED	2013.11
36	REVISED	2013.12
37	REVISED	2014.01
38	REVISED	2014.02
39	REVISED	2014.03
40	REVISED	2014.04
41	REVISED	2014.05
42	REVISED	2014.06
43	REVISED	2014.07
44	REVISED	2014.08
45	REVISED	2014.09
46	REVISED	2014.10
47	REVISED	2014.11
48	REVISED	2014.12
49	REVISED	2015.01
50	REVISED	2015.02
51	REVISED	2015.03
52	REVISED	2015.04
53	REVISED	2015.05
54	REVISED	2015.06
55	REVISED	2015.07
56	REVISED	2015.08
57	REVISED	2015.09
58	REVISED	2015.10
59	REVISED	2015.11
60	REVISED	2015.12
61	REVISED	2016.01
62	REVISED	2016.02
63	REVISED	2016.03
64	REVISED	2016.04
65	REVISED	2016.05
66	REVISED	2016.06
67	REVISED	2016.07
68	REVISED	2016.08
69	REVISED	2016.09
70	REVISED	2016.10
71	REVISED	2016.11
72	REVISED	2016.12
73	REVISED	2017.01
74	REVISED	2017.02
75	REVISED	2017.03
76	REVISED	2017.04
77	REVISED	2017.05
78	REVISED	2017.06
79	REVISED	2017.07
80	REVISED	2017.08
81	REVISED	2017.09
82	REVISED	2017.10
83	REVISED	2017.11
84	REVISED	2017.12
85	REVISED	2018.01
86	REVISED	2018.02
87	REVISED	2018.03
88	REVISED	2018.04
89	REVISED	2018.05
90	REVISED	2018.06
91	REVISED	2018.07
92	REVISED	2018.08
93	REVISED	2018.09
94	REVISED	2018.10
95	REVISED	2018.11
96	REVISED	2018.12
97	REVISED	2019.01
98	REVISED	2019.02
99	REVISED	2019.03
100	REVISED	2019.04

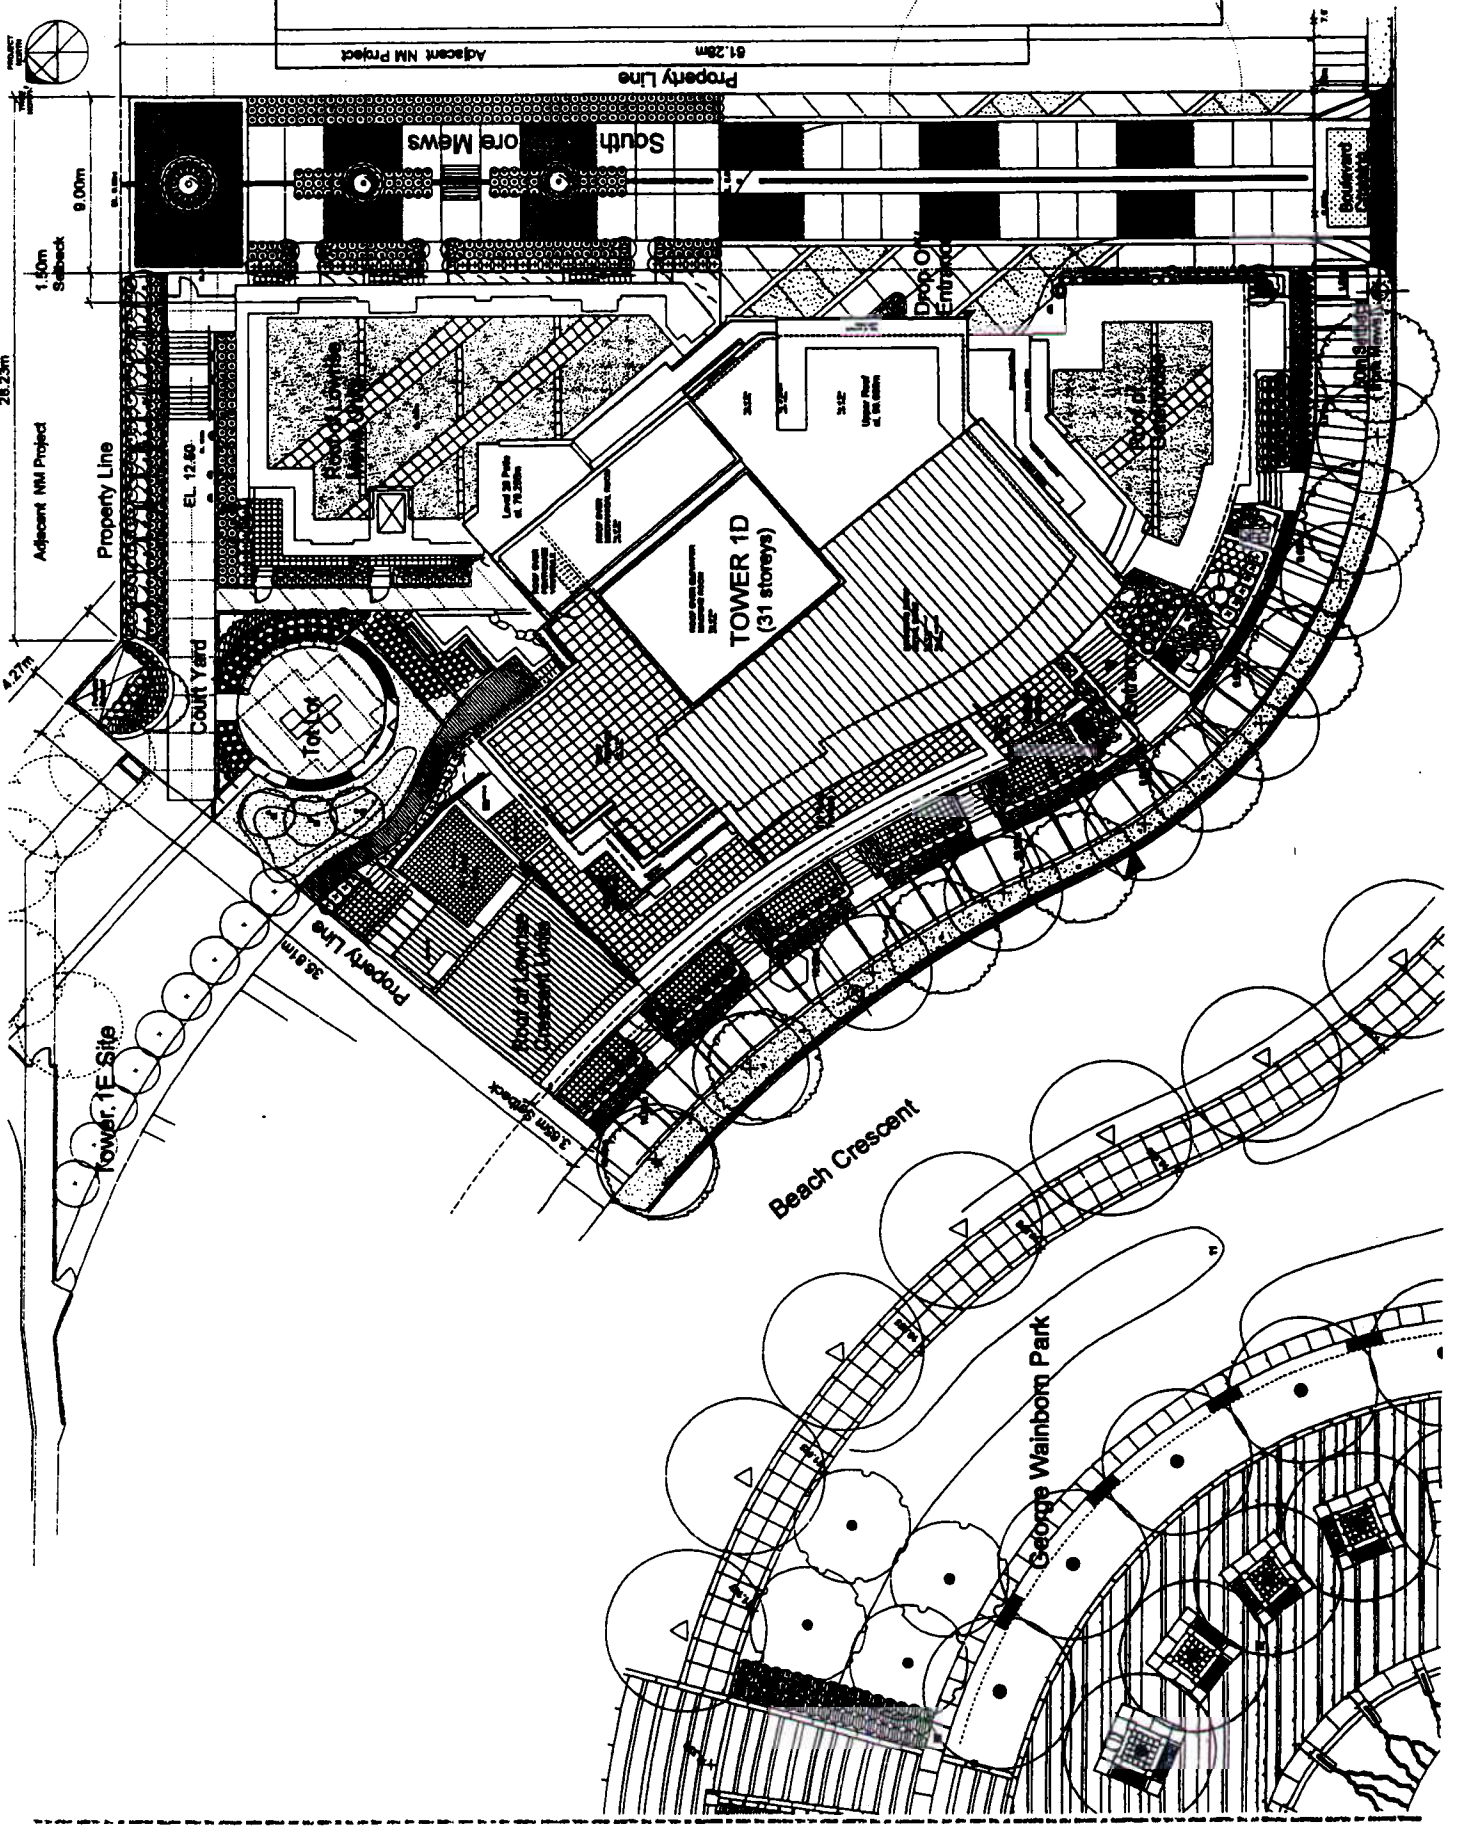


CONSTRUCTION & INSTALLATION

TOWER 1D - AREA 1B
BEACH NEIGHBOURHOOD FALSE CREEK NORTH VANCOUVER, B.C.

NOTE: NOT TO CONSTRUCT
THIS DRAWING IS THE PROPERTY OF
THE ARCHITECT AND IS TO BE USED
ONLY FOR THE PROJECT AND SITE
INDICATED

THE HULBE GROU
ARCHITECTS
1000 WEST 10TH AVENUE
VANCOUVER, BC V6H 1T5
TEL: 604-681-1111
WWW.HULBE.COM

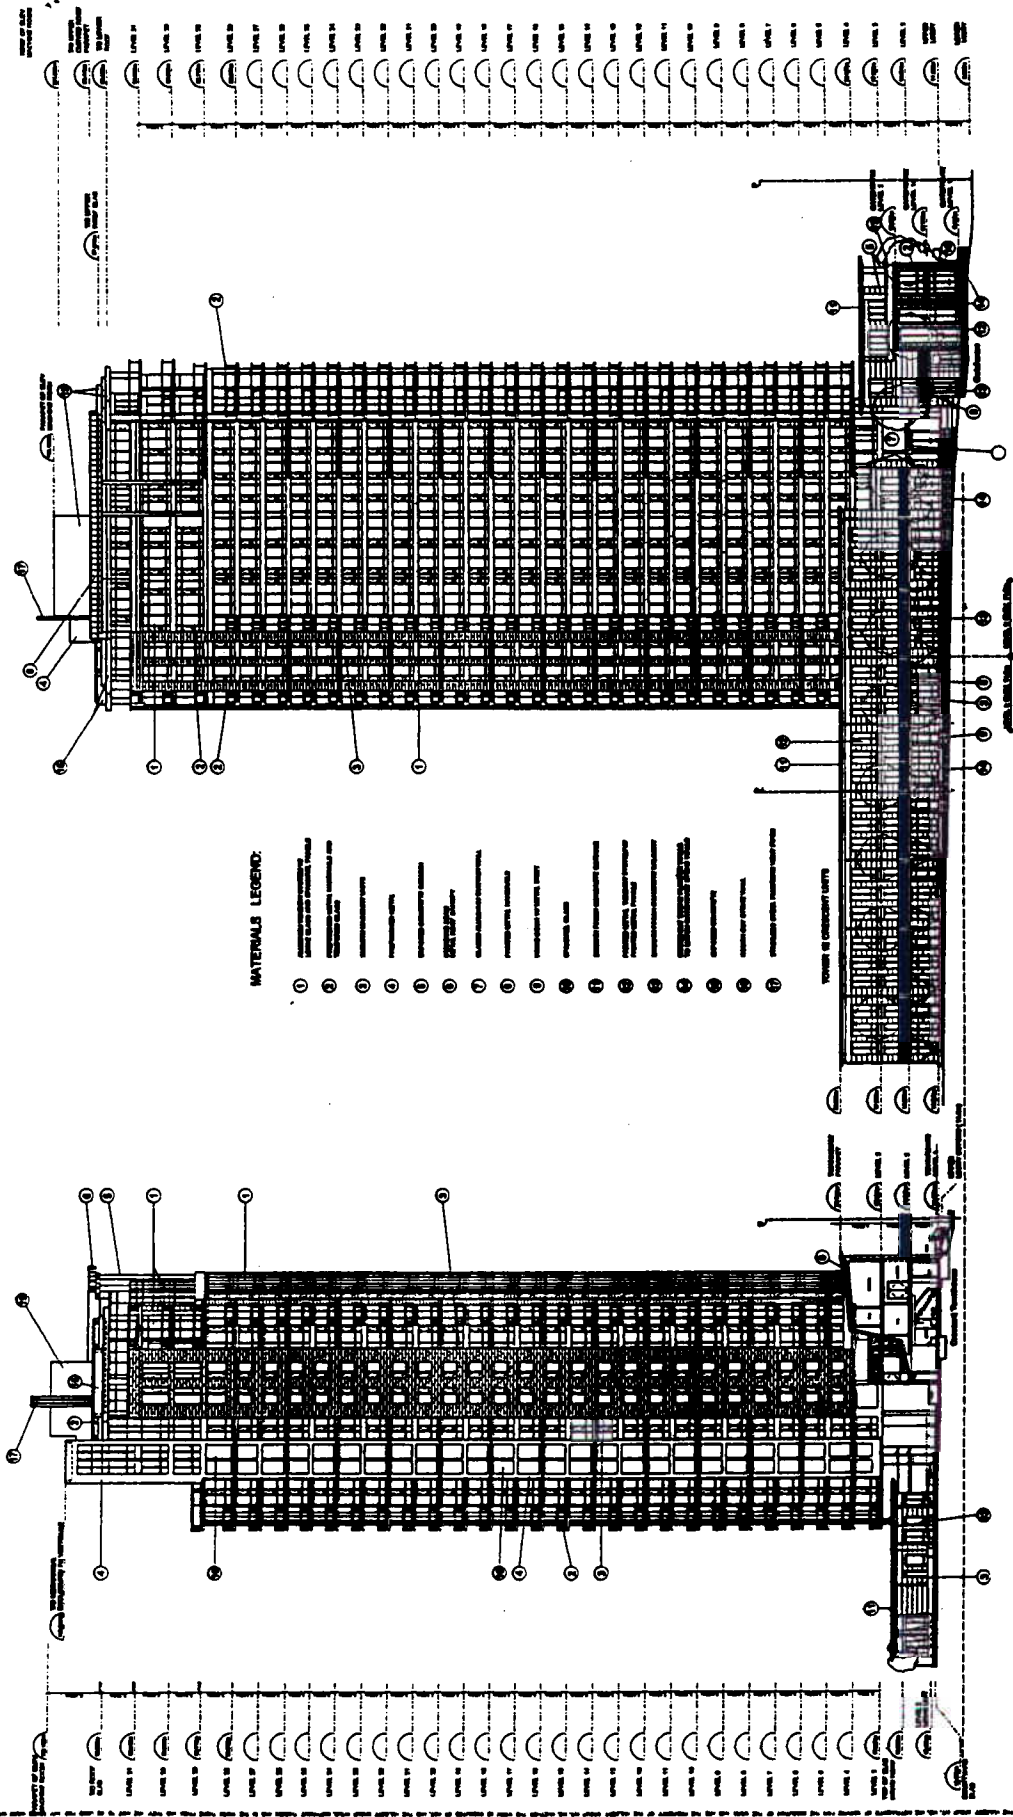

MATERIALS LEGEND:

- 1. LIGHT GRAY CERAMIC TILE
- 2. DARK GRAY CERAMIC TILE
- 3. BRICK
- 4. CONCRETE
- 5. METAL PANELS
- 6. GLASS
- 7. ALUMINUM CLADDING
- 8. STAINLESS STEEL
- 9. BRASS
- 10. COPPER
- 11. POLYMER CONCRETE
- 12. POLYMER TERRAZZO
- 13. POLYMER TERRAZZO
- 14. POLYMER TERRAZZO
- 15. POLYMER TERRAZZO
- 16. POLYMER TERRAZZO
- 17. POLYMER TERRAZZO
- 18. POLYMER TERRAZZO

2 CRESCENT ELEVATION
SCALE 1/8" = 1'-0"

1 COURTYARD ELEVATION
SCALE 1/8" = 1'-0"




TOWER 1D - AREA 1B
BEACH NEIGHBOURHOOD FALSE CREEK NORTH VANCOUVER, B.C.
FOR: PACIFIC PLACE DEVELOPMENT CORPORATION


NOTE: NOT FOR CONSTRUCTION
THIS DRAWING IS TO BE USED FOR INFORMATION PURPOSES ONLY

THE HULBER GROUP
ARCHITECTS
1000 WEST 10TH AVENUE, SUITE 100
VANCOUVER, BC V6H 1T1
TEL: 604-681-1111
WWW.HULBERGROUP.COM

NO.	REVISION	DATE	BY	CHK
1	ISSUED FOR PERMIT	2014.08.14
2	ISSUED FOR PERMIT	2014.08.14
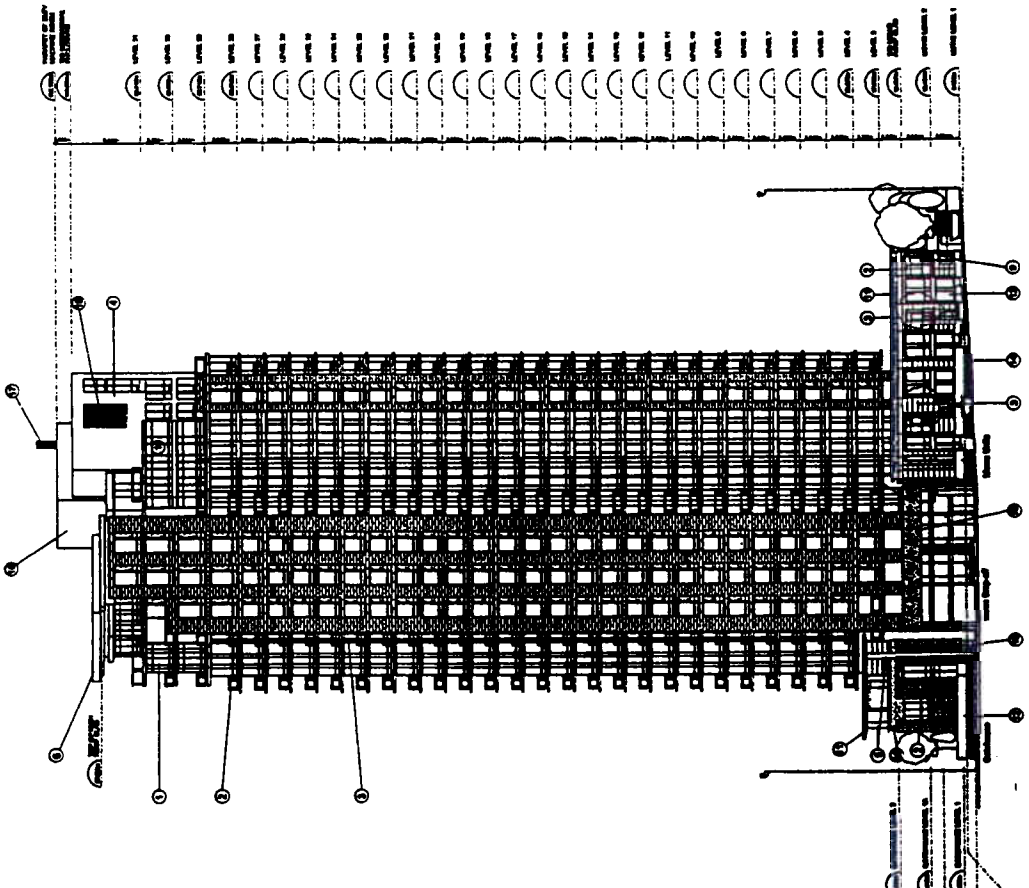

- MATERIALS LEGEND:**
- 1. ...
 - 2. ...
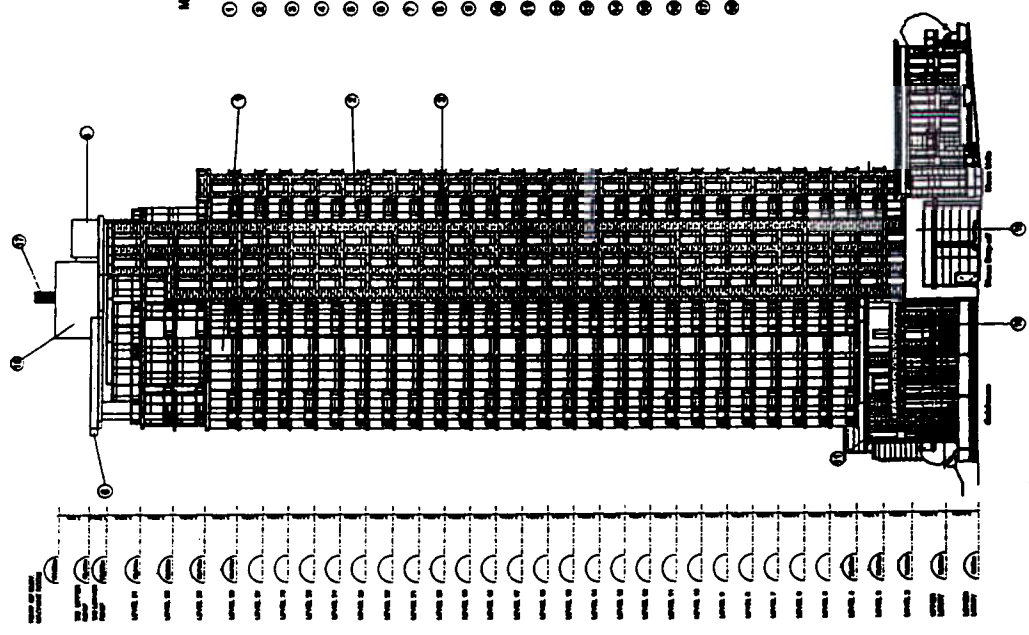

4 NORTH ELEVATION




3 SOUTH-EAST ELEVATION

NO.	DATE	DESCRIPTION
1	10/10/07	PRELIMINARY
2	11/15/07	REVISED
3	12/10/07	REVISED
4	01/10/08	REVISED
5	02/10/08	REVISED
6	03/10/08	REVISED
7	04/10/08	REVISED
8	05/10/08	REVISED
9	06/10/08	REVISED
10	07/10/08	REVISED
11	08/10/08	REVISED
12	09/10/08	REVISED
13	10/10/08	REVISED
14	11/10/08	REVISED
15	12/10/08	REVISED
16	01/10/09	REVISED
17	02/10/09	REVISED
18	03/10/09	REVISED
19	04/10/09	REVISED
20	05/10/09	REVISED
21	06/10/09	REVISED
22	07/10/09	REVISED
23	08/10/09	REVISED
24	09/10/09	REVISED
25	10/10/09	REVISED
26	11/10/09	REVISED
27	12/10/09	REVISED
28	01/10/10	REVISED
29	02/10/10	REVISED
30	03/10/10	REVISED
31	04/10/10	REVISED
32	05/10/10	REVISED
33	06/10/10	REVISED
34	07/10/10	REVISED
35	08/10/10	REVISED
36	09/10/10	REVISED
37	10/10/10	REVISED
38	11/10/10	REVISED
39	12/10/10	REVISED
40	01/10/11	REVISED
41	02/10/11	REVISED
42	03/10/11	REVISED
43	04/10/11	REVISED
44	05/10/11	REVISED
45	06/10/11	REVISED
46	07/10/11	REVISED
47	08/10/11	REVISED
48	09/10/11	REVISED
49	10/10/11	REVISED
50	11/10/11	REVISED
51	12/10/11	REVISED
52	01/10/12	REVISED
53	02/10/12	REVISED
54	03/10/12	REVISED
55	04/10/12	REVISED
56	05/10/12	REVISED
57	06/10/12	REVISED
58	07/10/12	REVISED
59	08/10/12	REVISED
60	09/10/12	REVISED
61	10/10/12	REVISED
62	11/10/12	REVISED
63	12/10/12	REVISED
64	01/10/13	REVISED
65	02/10/13	REVISED
66	03/10/13	REVISED
67	04/10/13	REVISED
68	05/10/13	REVISED
69	06/10/13	REVISED
70	07/10/13	REVISED
71	08/10/13	REVISED
72	09/10/13	REVISED
73	10/10/13	REVISED
74	11/10/13	REVISED
75	12/10/13	REVISED
76	01/10/14	REVISED
77	02/10/14	REVISED
78	03/10/14	REVISED
79	04/10/14	REVISED
80	05/10/14	REVISED
81	06/10/14	REVISED
82	07/10/14	REVISED
83	08/10/14	REVISED
84	09/10/14	REVISED
85	10/10/14	REVISED
86	11/10/14	REVISED
87	12/10/14	REVISED
88	01/10/15	REVISED
89	02/10/15	REVISED
90	03/10/15	REVISED
91	04/10/15	REVISED
92	05/10/15	REVISED
93	06/10/15	REVISED
94	07/10/15	REVISED
95	08/10/15	REVISED
96	09/10/15	REVISED
97	10/10/15	REVISED
98	11/10/15	REVISED
99	12/10/15	REVISED
100	01/10/16	REVISED


NOTE: NOT FOR CONSTRUCTION
 THESE DRAWINGS TO BE USED FOR PERMITTING PURPOSES ONLY
 NO WARRANTY

TOWER 1D - AREA 1B
 BEACH NEIGHBOURHOOD FALSE CREEK NORTH VANCOUVER, B.C.
 FOR: PACIFIC PLACE DEVELOPMENT CORPORATION

MEWS ELEVATION
 SCALE 1:100

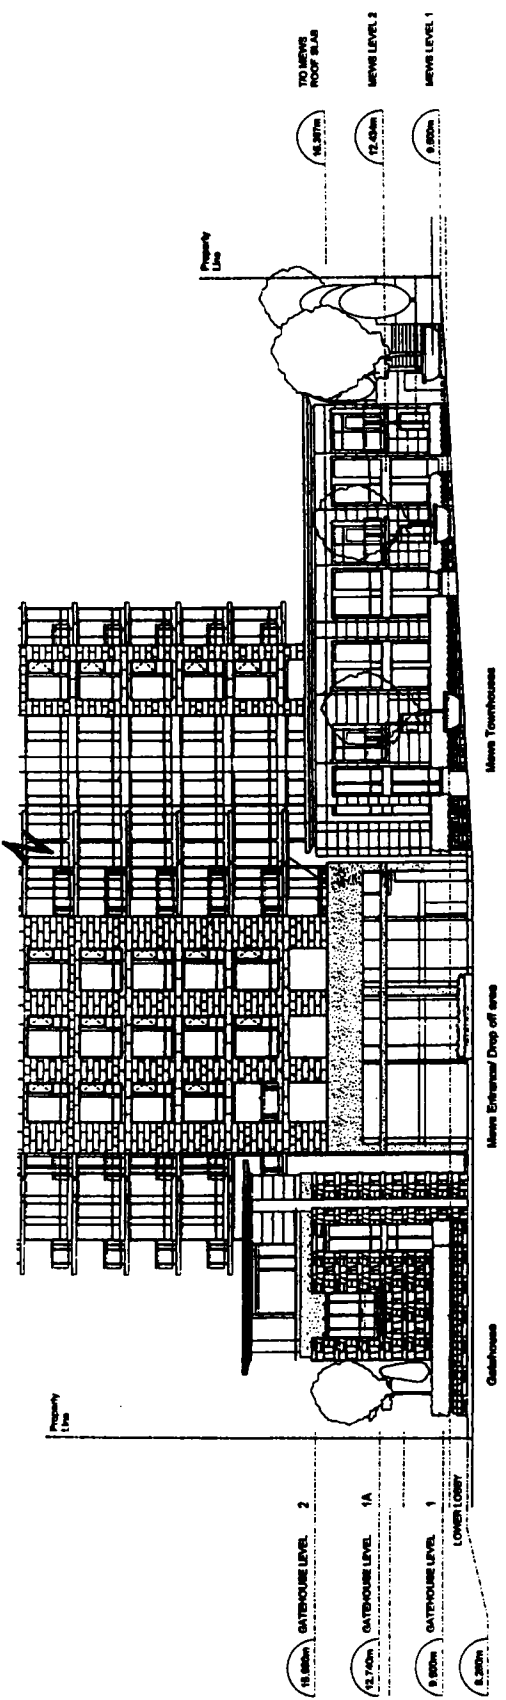

Mews Elevation
 SCALE 1:100

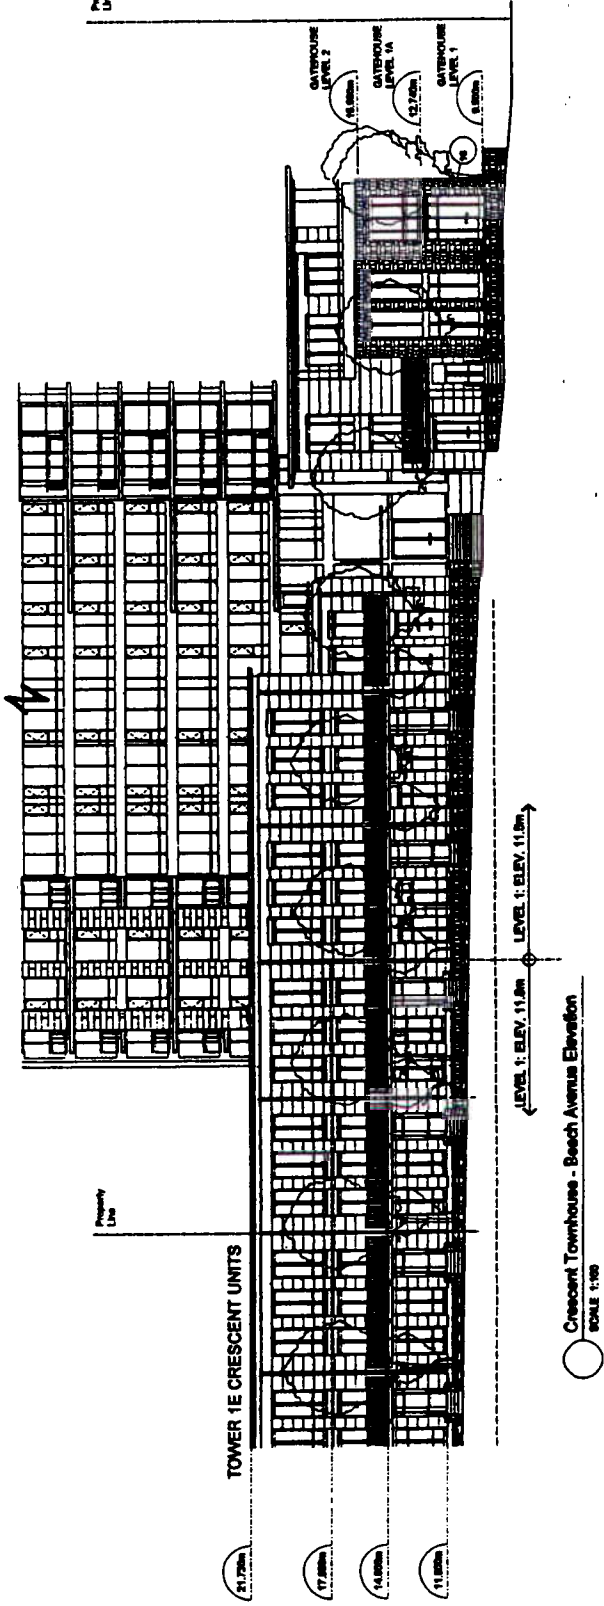

Crescent Townhouse - Beach Avenue Elevation
 SCALE 1:100




NO.	DATE	DESCRIPTION
1	2011.01.11	ISSUED FOR PERMIT
2	2011.01.11	ISSUED FOR PERMIT
NOTE: NOT FOR CONSTRUCTION THE INFORMATION ON THIS DRAWING IS TO BE USED FOR INFORMATION AND CONSULTATION PURPOSES ONLY.

TOWER 1D - AREA 1B
FOR: PACIFIC PLACE DEVELOPMENT CORPORATION
BEACH NEIGHBOURHOOD FALSE CREEK NORTH VANCOUVER, B.C.

REVISIONS	
NO.	DATE
1	2011.01.11
2	2011.01.11
DP: [Signature]

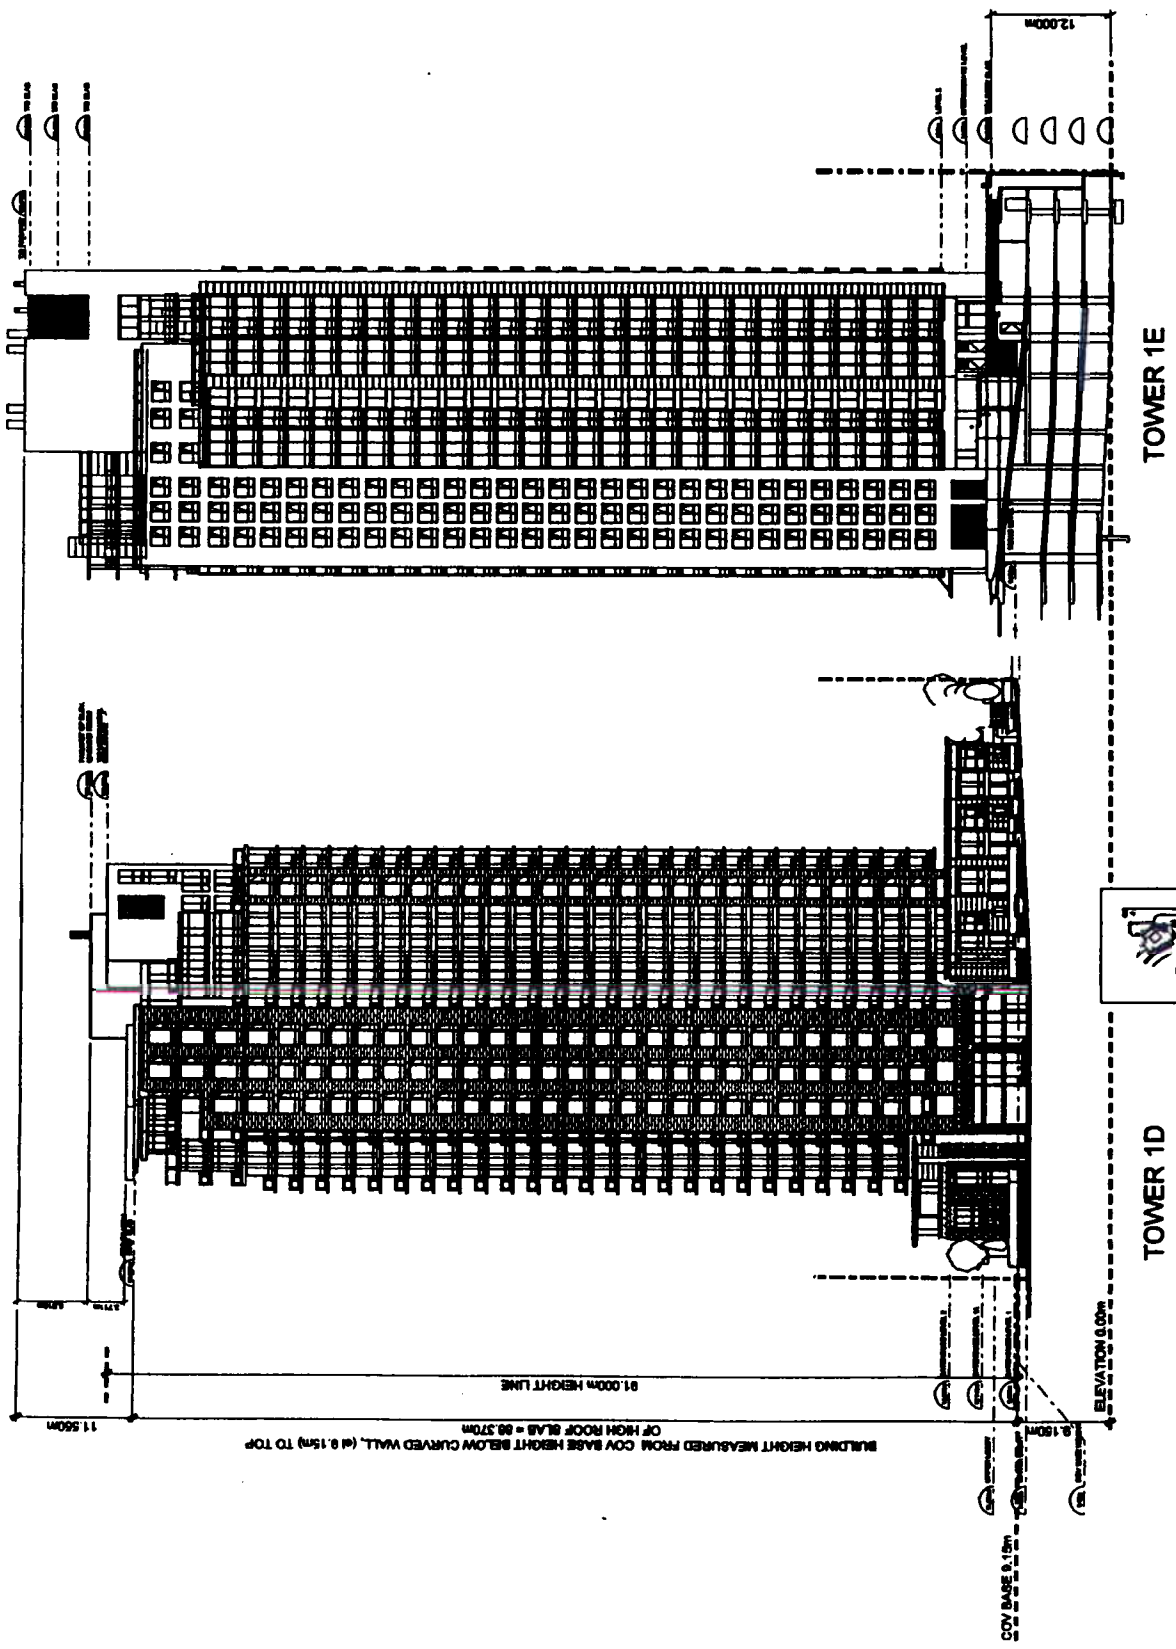

TOWER 1E

TOWER 1D

81.000m HEIGHT LINE

BUILDING HEIGHT MEASURED FROM COV BASE HEIGHT BELOW CURVED WALL, @ 0.150m TO TOP OF HIGH ROOF SLAB = 80.370m

11.500m

ELEVATION 0.00m

COV BASE 0.15m

12.000m