

--- ZONING BOUNDARY

550 TAYLOR STREET DE 406939

CITY OF VANCOUVER PLANNING DEPARTMENT

DATE: 2003 05 09

DRAWN: AMG

SCALE: 1:2000



REVISIONS

NO.	DATE	REVISIONS
1	11/27/12	ISSUED FOR PERMIT
2	12/11/12	REVISIONS TO PERMIT
3	01/09/13	REVISIONS TO PERMIT
4	01/22/13	REVISIONS TO PERMIT
5	02/05/13	REVISIONS TO PERMIT
6	02/19/13	REVISIONS TO PERMIT
7	03/05/13	REVISIONS TO PERMIT
8	03/19/13	REVISIONS TO PERMIT
9	04/02/13	REVISIONS TO PERMIT
10	04/16/13	REVISIONS TO PERMIT
11	04/30/13	REVISIONS TO PERMIT
12	05/14/13	REVISIONS TO PERMIT
13	05/28/13	REVISIONS TO PERMIT
14	06/11/13	REVISIONS TO PERMIT
15	06/25/13	REVISIONS TO PERMIT
16	07/09/13	REVISIONS TO PERMIT
17	07/23/13	REVISIONS TO PERMIT
18	08/06/13	REVISIONS TO PERMIT
19	08/20/13	REVISIONS TO PERMIT
20	09/03/13	REVISIONS TO PERMIT
21	09/17/13	REVISIONS TO PERMIT
22	10/01/13	REVISIONS TO PERMIT
23	10/15/13	REVISIONS TO PERMIT
24	10/29/13	REVISIONS TO PERMIT
25	11/12/13	REVISIONS TO PERMIT
26	11/26/13	REVISIONS TO PERMIT
27	12/10/13	REVISIONS TO PERMIT
28	12/24/13	REVISIONS TO PERMIT
29	01/07/14	REVISIONS TO PERMIT
30	01/21/14	REVISIONS TO PERMIT
31	02/04/14	REVISIONS TO PERMIT
32	02/18/14	REVISIONS TO PERMIT
33	03/04/14	REVISIONS TO PERMIT
34	03/18/14	REVISIONS TO PERMIT
35	04/01/14	REVISIONS TO PERMIT
36	04/15/14	REVISIONS TO PERMIT
37	04/29/14	REVISIONS TO PERMIT
38	05/13/14	REVISIONS TO PERMIT
39	05/27/14	REVISIONS TO PERMIT
40	06/10/14	REVISIONS TO PERMIT
41	06/24/14	REVISIONS TO PERMIT
42	07/08/14	REVISIONS TO PERMIT
43	07/22/14	REVISIONS TO PERMIT
44	08/05/14	REVISIONS TO PERMIT
45	08/19/14	REVISIONS TO PERMIT
46	09/02/14	REVISIONS TO PERMIT
47	09/16/14	REVISIONS TO PERMIT
275	06/09/23	REVISIONS TO PERMIT
276	06/23/23	REVISIONS TO PERMIT
277	07/07/23	REVISIONS TO PERMIT
278	07/21/23	REVISIONS TO PERMIT
279	08/04/23	REVISIONS TO PERMIT
280	08/18/23	REVISIONS TO PERMIT
281	09/01/23	REVISIONS TO PERMIT
282	09/15/23	REVISIONS TO PERMIT
283	09/29/23	REVISIONS TO PERMIT
284	10/13/23	REVISIONS TO PERMIT
285	10/27/23	REVISIONS TO PERMIT
286	11/10/23	REVISIONS TO PERMIT
287	11/24/23	REVISIONS TO PERMIT
288	12/08/23	REVISIONS TO PERMIT
289	12/22/23	REVISIONS TO PERMIT
290	01/05/24	REVISIONS TO PERMIT
291	01/19/24	REVISIONS TO PERMIT
292	02/02/24	REVISIONS TO PERMIT
293	02/16/24	REVISIONS TO PERMIT
294	02/29/24	

SCALE:
 1/8" = 1'-0"
 1/4" = 3'-0"
 1/2" = 6'-0"
 3/4" = 9'-0"
 1" = 12'-0"

NO. DATE REVISIONS
 1 11/10 1. REVISED PER COMMENTS FROM ARCHITECT
 2 12/10 2. REVISED PER COMMENTS FROM ARCHITECT
 3 01/11 3. REVISED PER COMMENTS FROM ARCHITECT
 4 02/11 4. REVISED PER COMMENTS FROM ARCHITECT




PINNACLE INTERNATIONAL
 ARCHITECTS
 1000 BROADWAY
 NEW YORK, NY 10018

PROJECT:
 550 TAYLOR STREET

TITLE:
 NORTH ELEVATION

JOB NO.: 10-11
 DATE: APRIL 01, 2008
 SCALE: 1/8" = 1'-0"
 DRAWING: NORTH ELEVATION
 CHECKED: [Signature]
 REV. NO.: 1
 SHEET NO.: DP-4.2a

SCALE: 1/8" = 1'-0"
 SHEET NO.: DP-4.2a

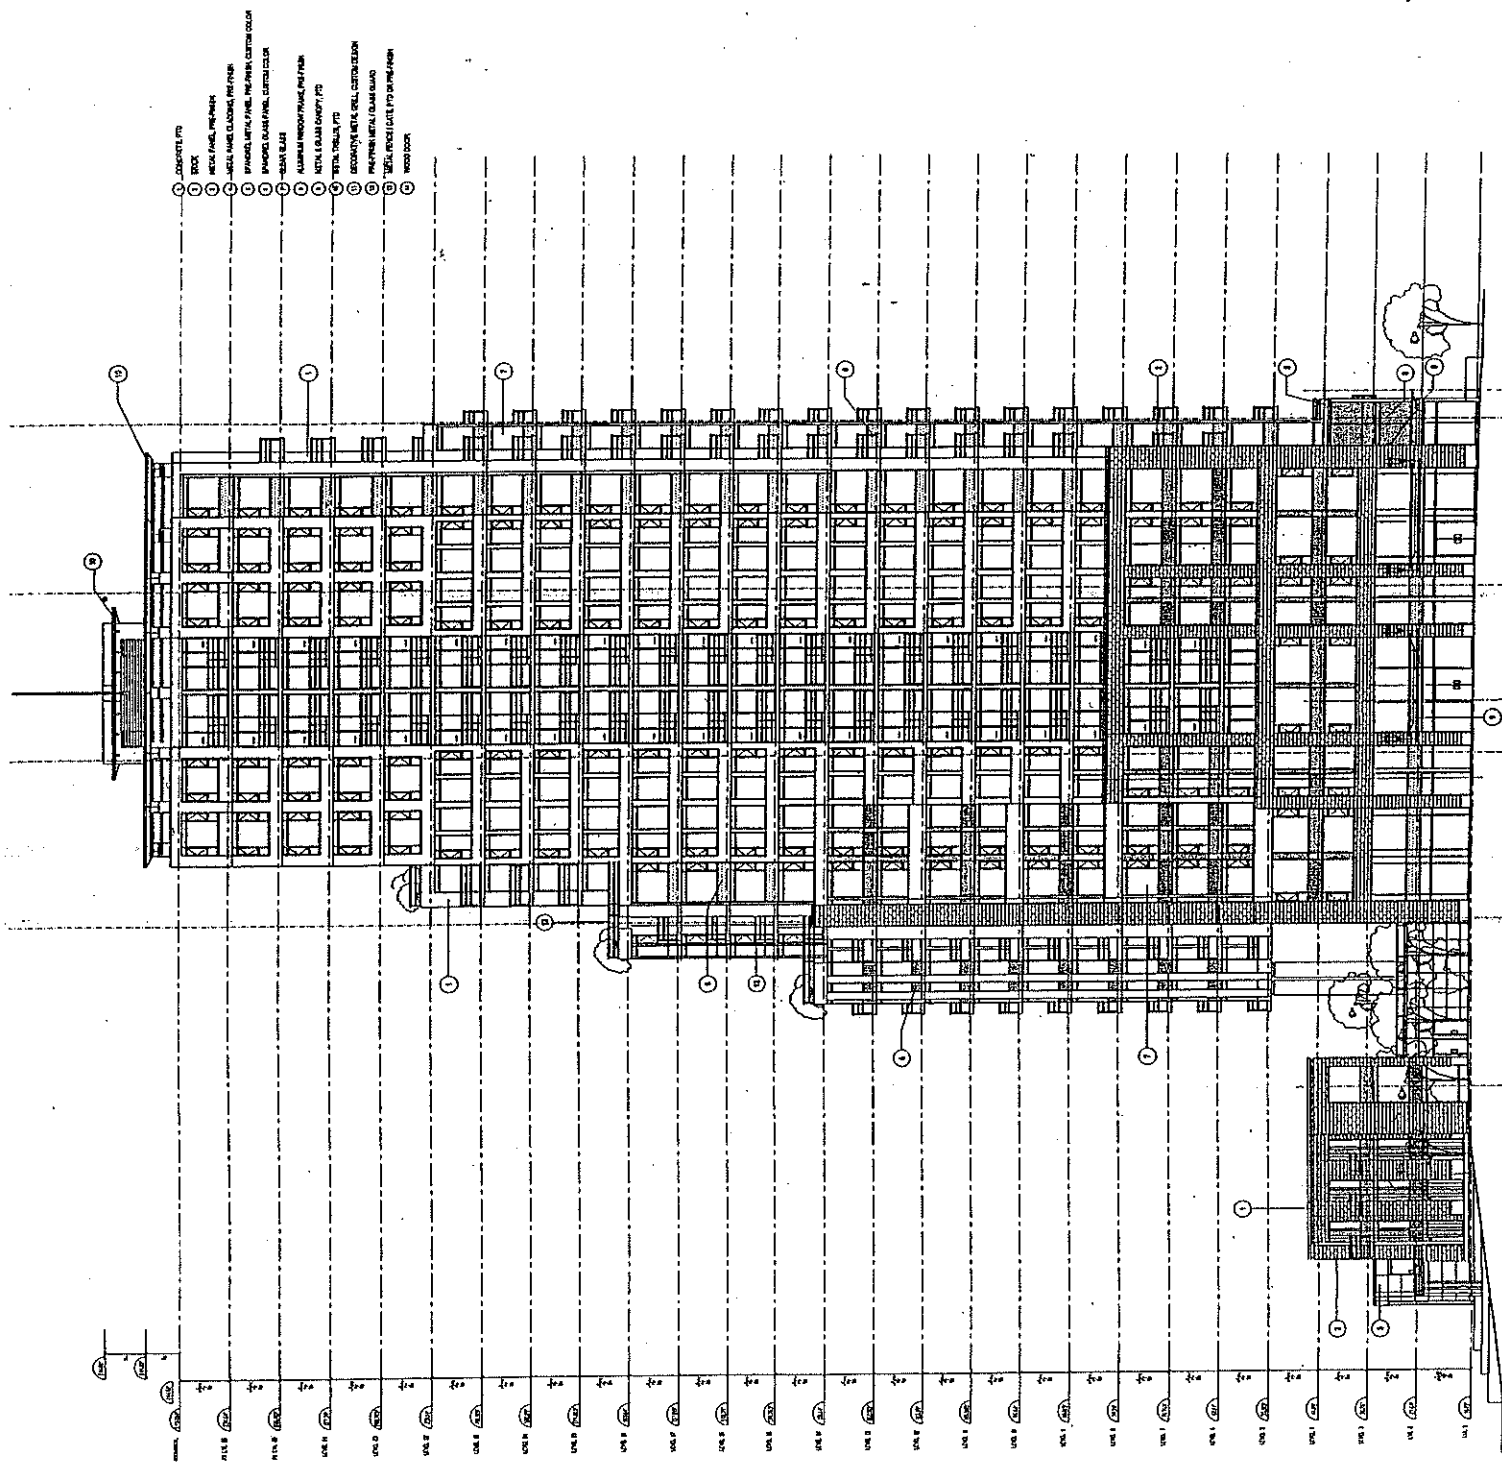

- 1 CONCRETE/PT
- 2 BRICK
- 3 METAL PANEL, METAL PANEL
- 4 METAL PANEL, METAL PANEL
- 5 SPANDREL METAL PANEL, METAL PANEL, METAL PANEL
- 6 SPANDREL METAL PANEL, METAL PANEL
- 7 SPANDREL METAL PANEL, METAL PANEL
- 8 ALUMINUM WINDOW FRAME, METAL PANEL
- 9 METAL GLASS WINDOW, PT
- 10 METAL WINDOW, PT
- 11 SPANDREL METAL PANEL, METAL PANEL
- 12 SPANDREL METAL PANEL, METAL PANEL
- 13 METAL WINDOW, PT
- 14 METAL WINDOW, PT
- 15 METAL WINDOW, PT
- 16 METAL WINDOW, PT
- 17 METAL WINDOW, PT
- 18 METAL WINDOW, PT
- 19 METAL WINDOW, PT
- 20 METAL WINDOW, PT

1 NORTH ELEVATION

SEAL

IN WITNESS WHEREOF, I have hereunto set my hand and the seal of the State of Tennessee, this 1st day of April, 2009.

No. DATE REVISIONS
1 11/03/08 REVISED TO
2 01/20/09 REVISED TO
3 02/10/09 REVISED TO
4 02/10/09 REVISED TO
5 02/10/09 REVISED TO



PINNACLE INTERNATIONAL
ARCHITECTS
550 TAYLOR STREET
MEMPHIS, TENNESSEE 38103


PROJECT
550 TAYLOR STREET

TITLE
EAST ELEVATION

JOB NO: 0213
DATE: APRIL 07, 2009
SCALE: 1/8" = 1'-0"
DRAWN: [Name]
CHECKED: [Name]
REV. NO.: [Number]

SHEET NO.:
DP-4.2b
DATE PLOTTED: 4/14/09 10:53 AM
PLOTTER: HP DesignJet 5000

- 1 CONCRETE/PTC
- 2 BRICK
- 3 METAL PANEL, PREFINISH
- 4 METAL PANEL, CLASSIC, PREFINISH
- 5 SPANDREL METAL PANEL, PREFINISH, CUSTOM COLOR
- 6 SPANDREL ALUMINUM PANEL, CUSTOM COLOR
- 7 CLEAR GLASS
- 8 ALUMINUM WINDOW FRAME, PREFINISH
- 9 ALUMINUM WINDOW FRAME, PTC
- 10 METAL SHELL, PTC
- 11 ALUMINUM WINDOW FRAME, CUSTOM COLOR
- 12 ALUMINUM WINDOW FRAME, PTC
- 13 METAL SHELL, PTC
- 14 METAL SHELL, PTC
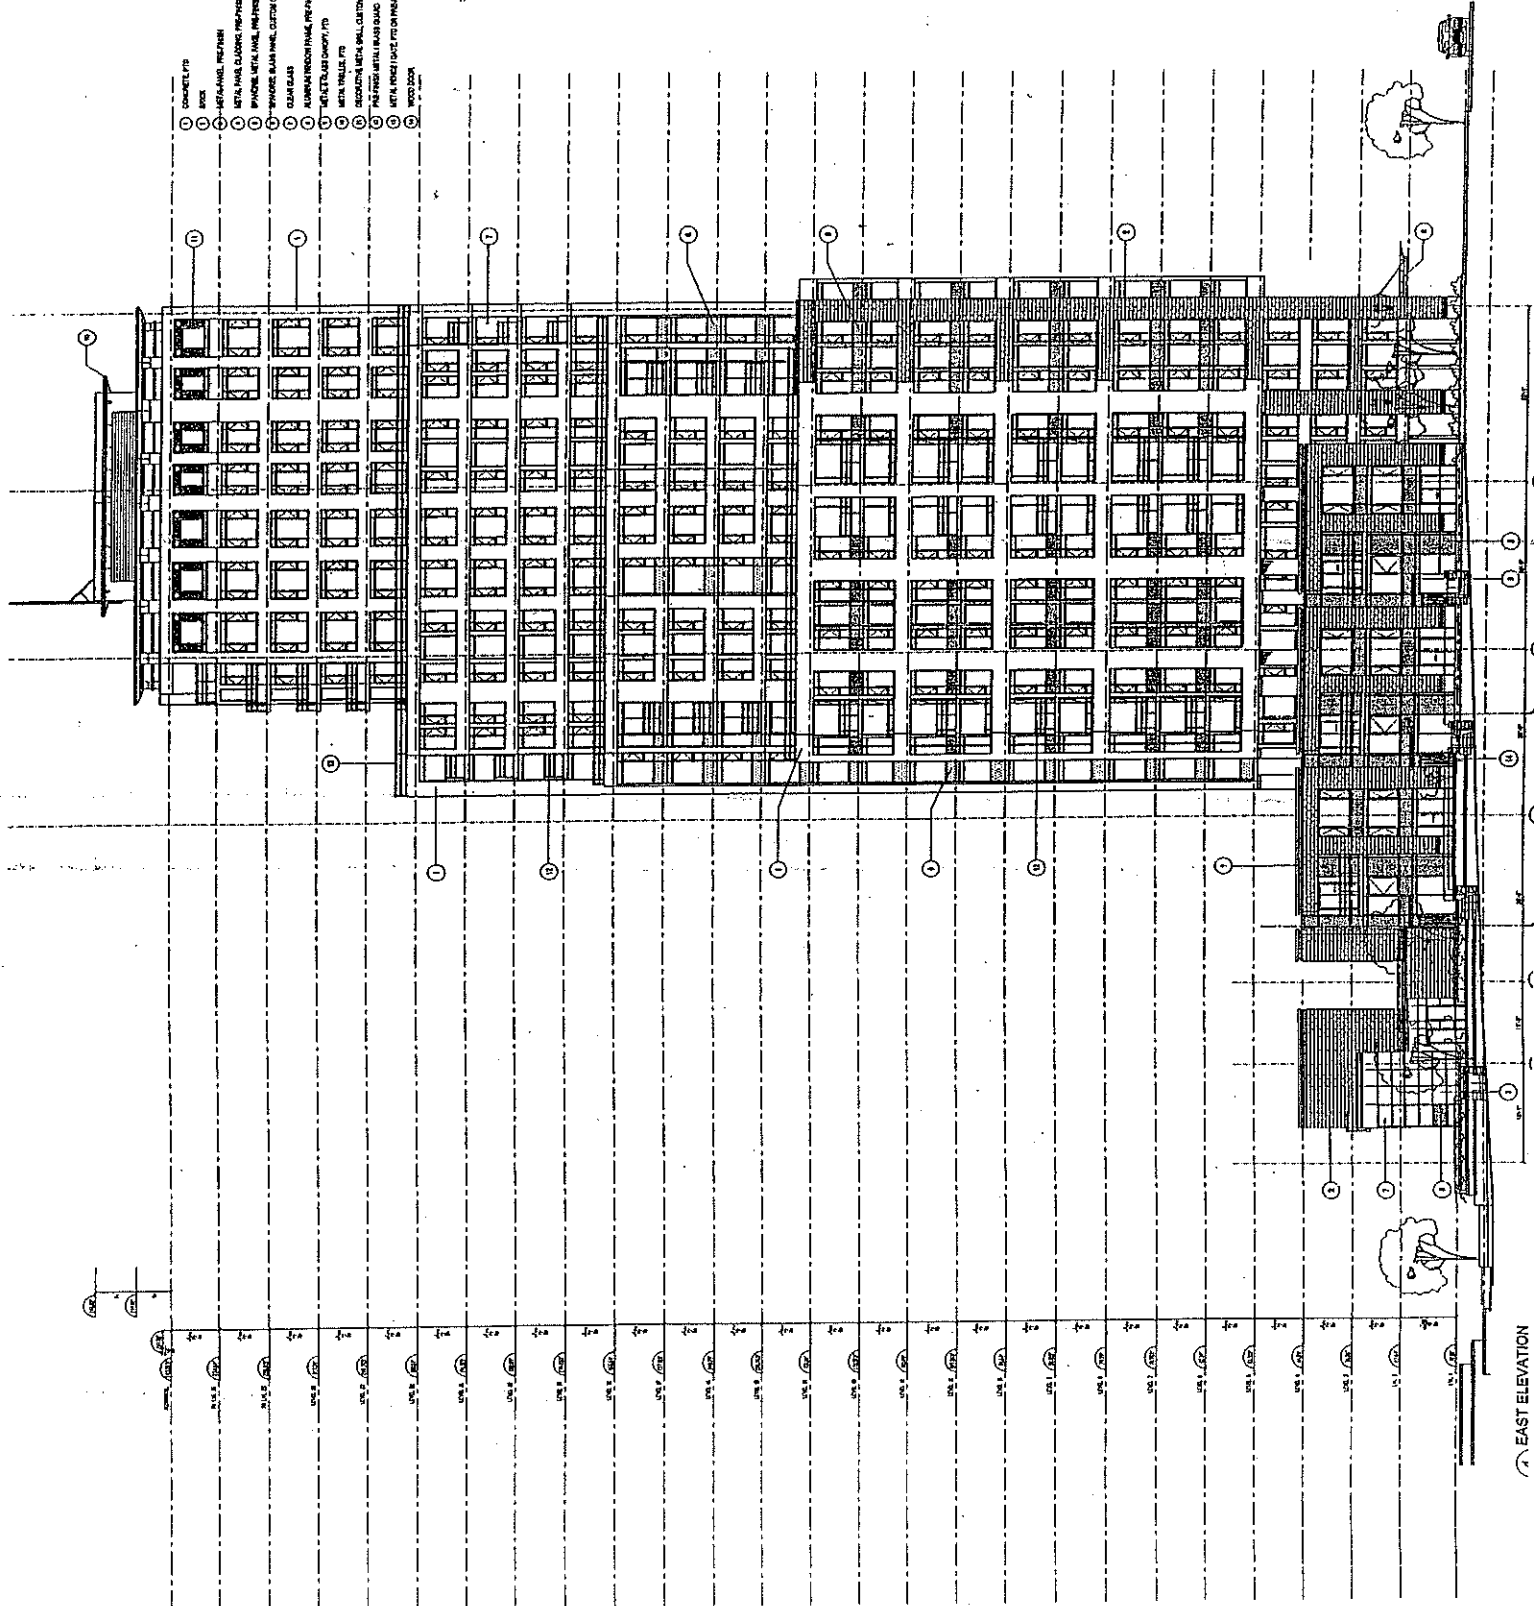

EAST ELEVATION

SEAL: I AM A REGISTERED ARCHITECT AND I HAVE DRAWN AND SEIGNED THESE PLANS IN ACCORDANCE WITH THE ARCHITECTURE ACT, 1967 AND THE ARCHITECTURE REGULATIONS, 1967.

NO. DATE
 1. 15.05.2011
 2. 15.05.2011
 3. 15.05.2011
 4. 15.05.2011
 5. 15.05.2011
 6. 15.05.2011




PINNACLE INTERNATIONAL
 ARCHITECTS

PROJECT: 660 TAYLOR STREET

TITLE: SOUTH ELEVATION

JOB NO: 0411
 DATE: APRIL 07, 2011
 SCALE: 1/8" = 1'-0"
 DRAWN: [Name]
 CHECKED: [Name]
 REV. NO: 1

DESIGNED BY: [Name]
 SHEET NO: DP-4.1a
 OF 100 PAGES: DP-4.1a

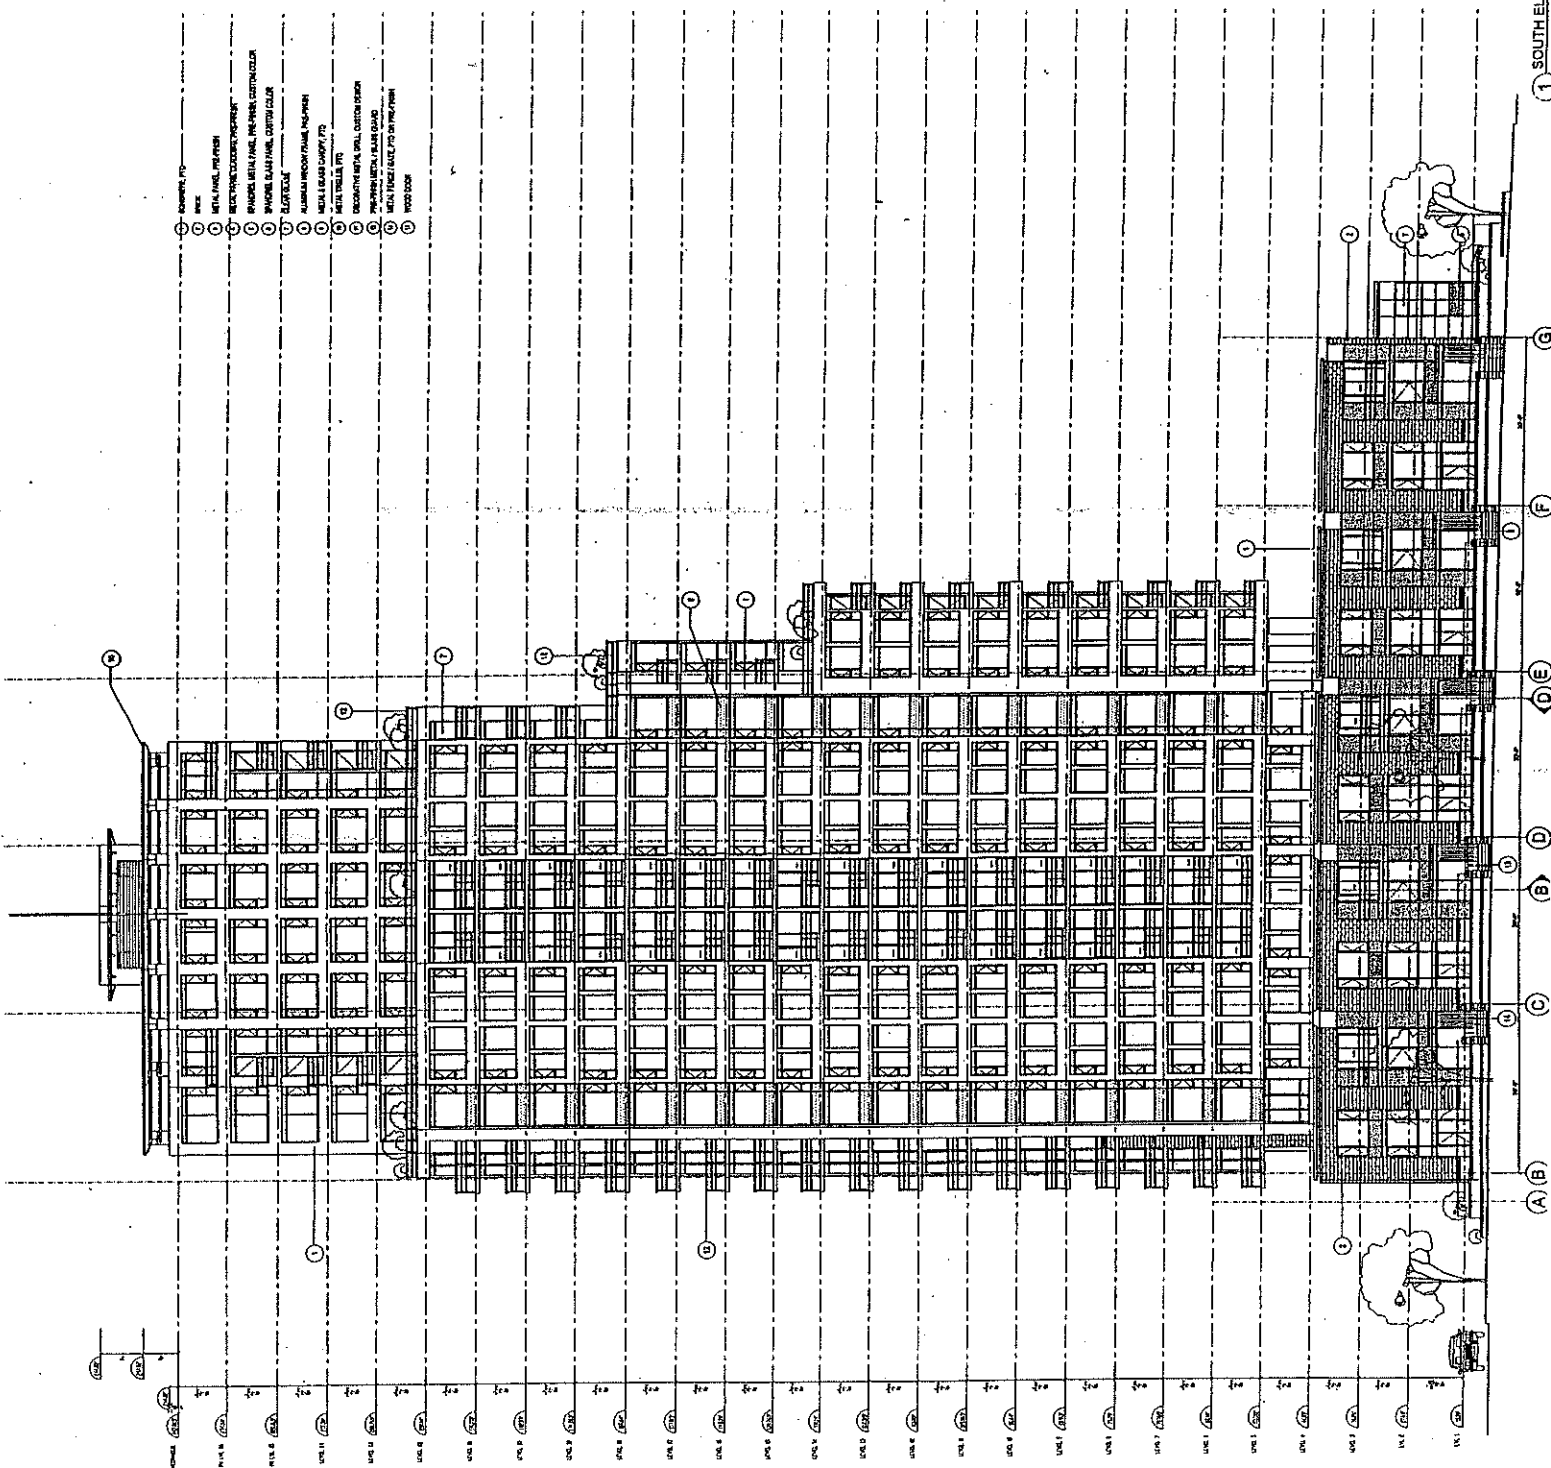

- 1. ALUMINUM PT.
- 2. WOOD
- 3. METAL PANEL, INSULATED
- 4. METAL PANEL, INSULATED
- 5. SPANISH METAL PANEL, INSULATED
- 6. SPANISH METAL PANEL, COLORED
- 7. GLAZED
- 8. ALUMINUM WINDOW FRAME, INSULATED
- 9. METAL GLASS CURTAIN WALL
- 10. METAL GLASS CURTAIN WALL
- 11. DECORATIVE METAL PANEL, CUSTOM DESIGN
- 12. METAL PANEL, GLASS CLADDING
- 13. METAL PANEL, GLASS CLADDING
- 14. WOOD DOOR

1 SOUTH ELEVATION

- ① CONCRETE, FTY
- ② BRICK
- ③ METAL PANEL, POLYURETHANE
- ④ METAL PANEL, GLASS, POLYURETHANE
- ⑤ BRICK, METAL PANEL, POLYURETHANE, CUSTOM COLOR
- ⑥ BRICK, METAL PANEL, POLYURETHANE, CUSTOM COLOR
- ⑦ CLAY TILE
- ⑧ ALUMINUM WINDOW FRAME, POLYURETHANE
- ⑨ METAL GLASS CURTAIN WALL
- ⑩ BRICK, METAL PANEL, POLYURETHANE
- ⑪ BRICK, METAL PANEL, POLYURETHANE
- ⑫ BRICK, METAL PANEL, POLYURETHANE
- ⑬ METAL PANEL, METAL GLASS CURTAIN WALL
- ⑭ METAL PANEL, METAL GLASS CURTAIN WALL
- ⑮ WOOD DOOR

SCALE

AS SHOWN ON THIS DRAWING UNLESS OTHERWISE NOTED IN THE NOTES OR SPECIFICATIONS. THE CONTRACTOR SHALL BE RESPONSIBLE FOR OBTAINING ALL NECESSARY PERMITS AND APPROVALS FROM THE LOCAL AUTHORITIES.

NO. DATE REVISIONS

1. 10/15/03 INITIAL DESIGN
2. 11/10/03 REVISED FOR PERMITS
3. 12/15/03 REVISED FOR PERMITS
4. 01/15/04 REVISED FOR PERMITS




ARCHITECT
 Pinnacle International
 1000 West 10th Street
 Suite 200
 Denver, CO 80202

PROJECT
 550 TAYLOR STREET

TITLE
 WEST ELEVATION

JOB NO. 03-1
DATE: APRIL 2003
SCALE: 1/8" = 1'-0"
DRAWN BY: [Name]
CHECKED BY: [Name]
REV. NO.: [Number]
SCALE: 1/8" = 1'-0"
SHEET NO.: [Number]

DP-4.1b
 10/15/03
 11/10/03
 12/15/03
 01/15/04

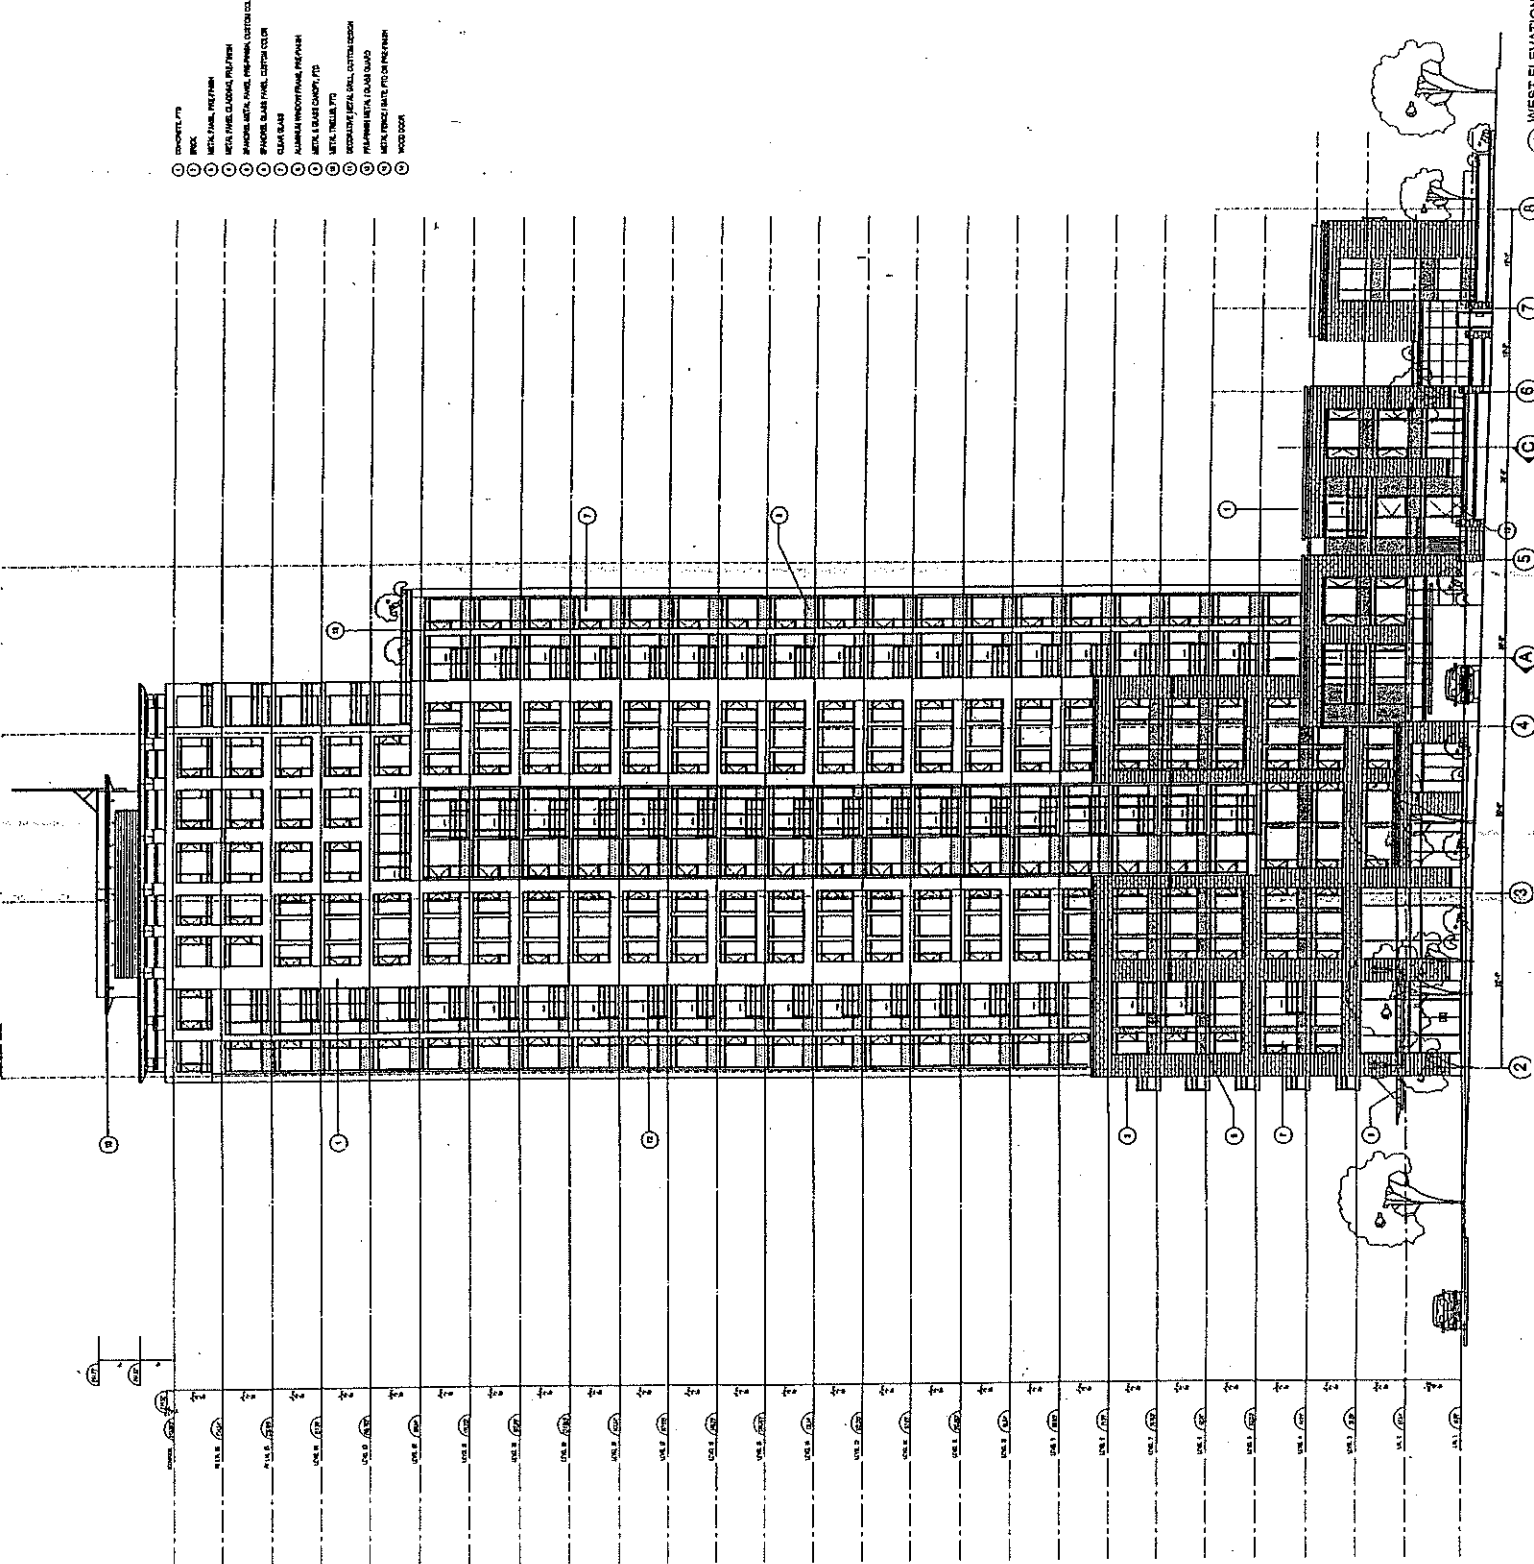

WEST ELEVATION