



Appendix A: Site Map

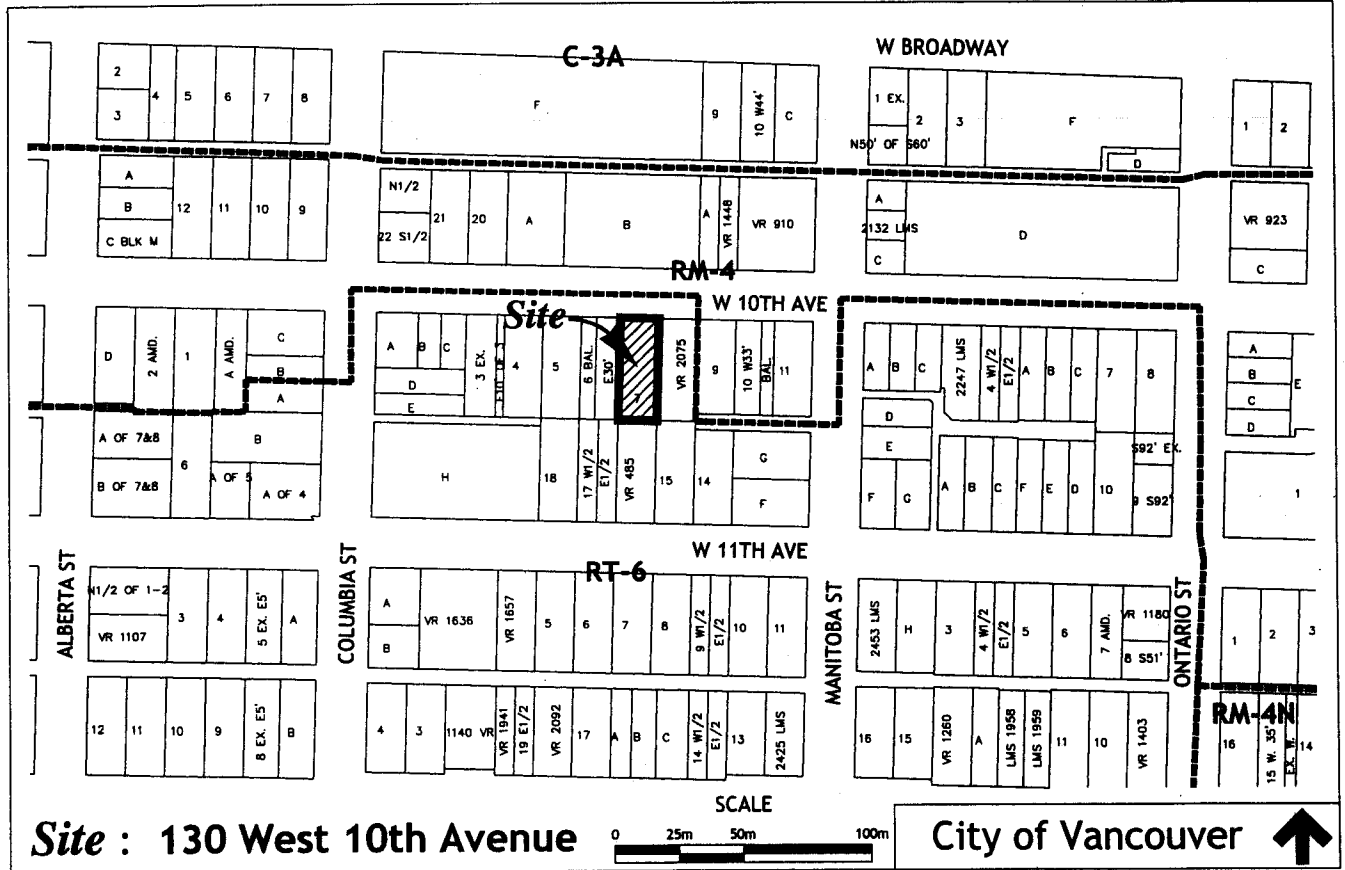

Appendix B: Site Plan

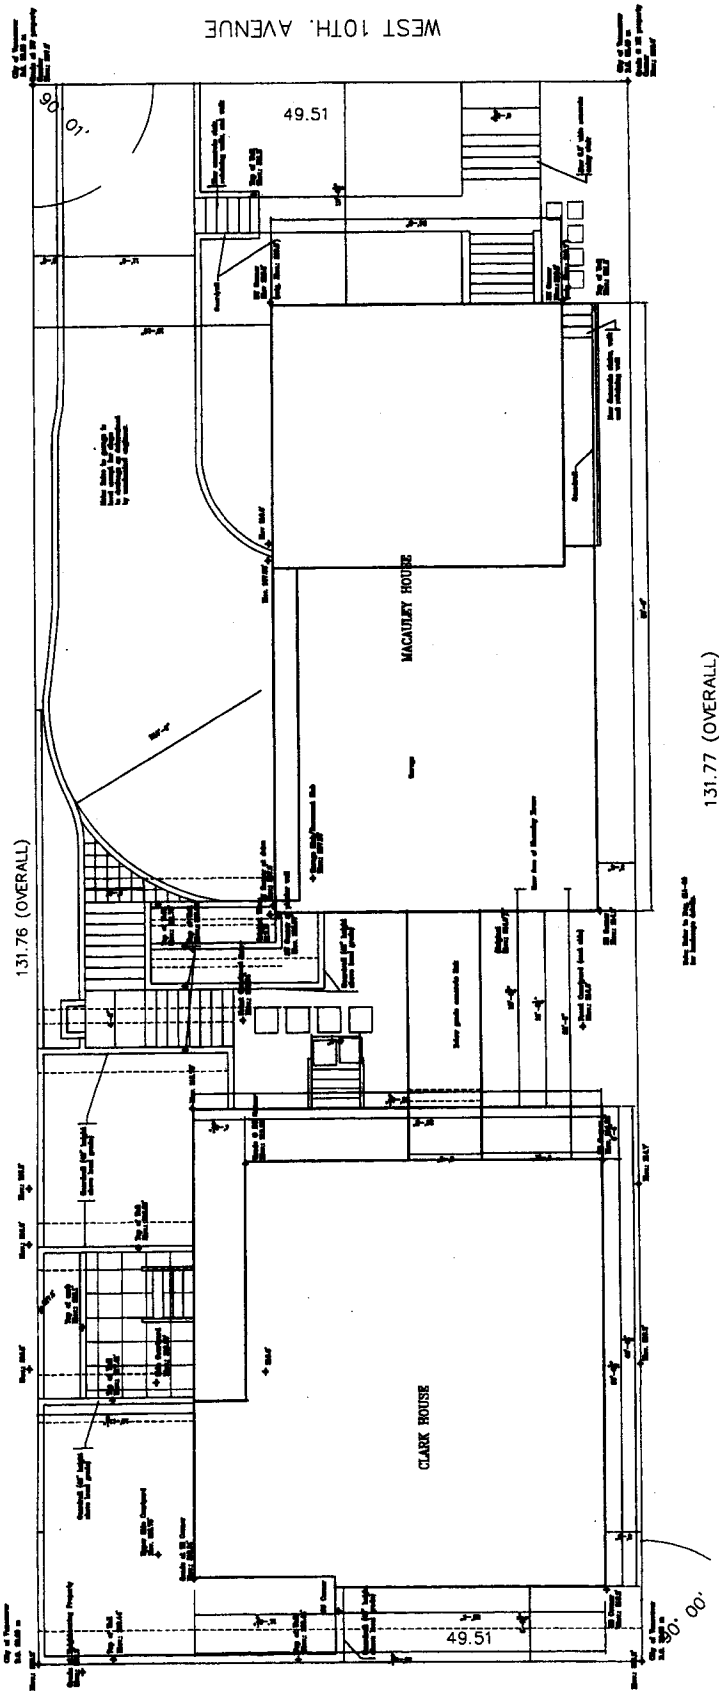


1 Macauley/Clark House Site Plan
Scale: 1/8" = 1'-0"



Site Description
Project Address: 1307/138 W 10th Ave, Vancouver, B.C.
Legal Address: Lot 7, Block 24, S1, Plan 188

Appendix C: Macauley House Elevations

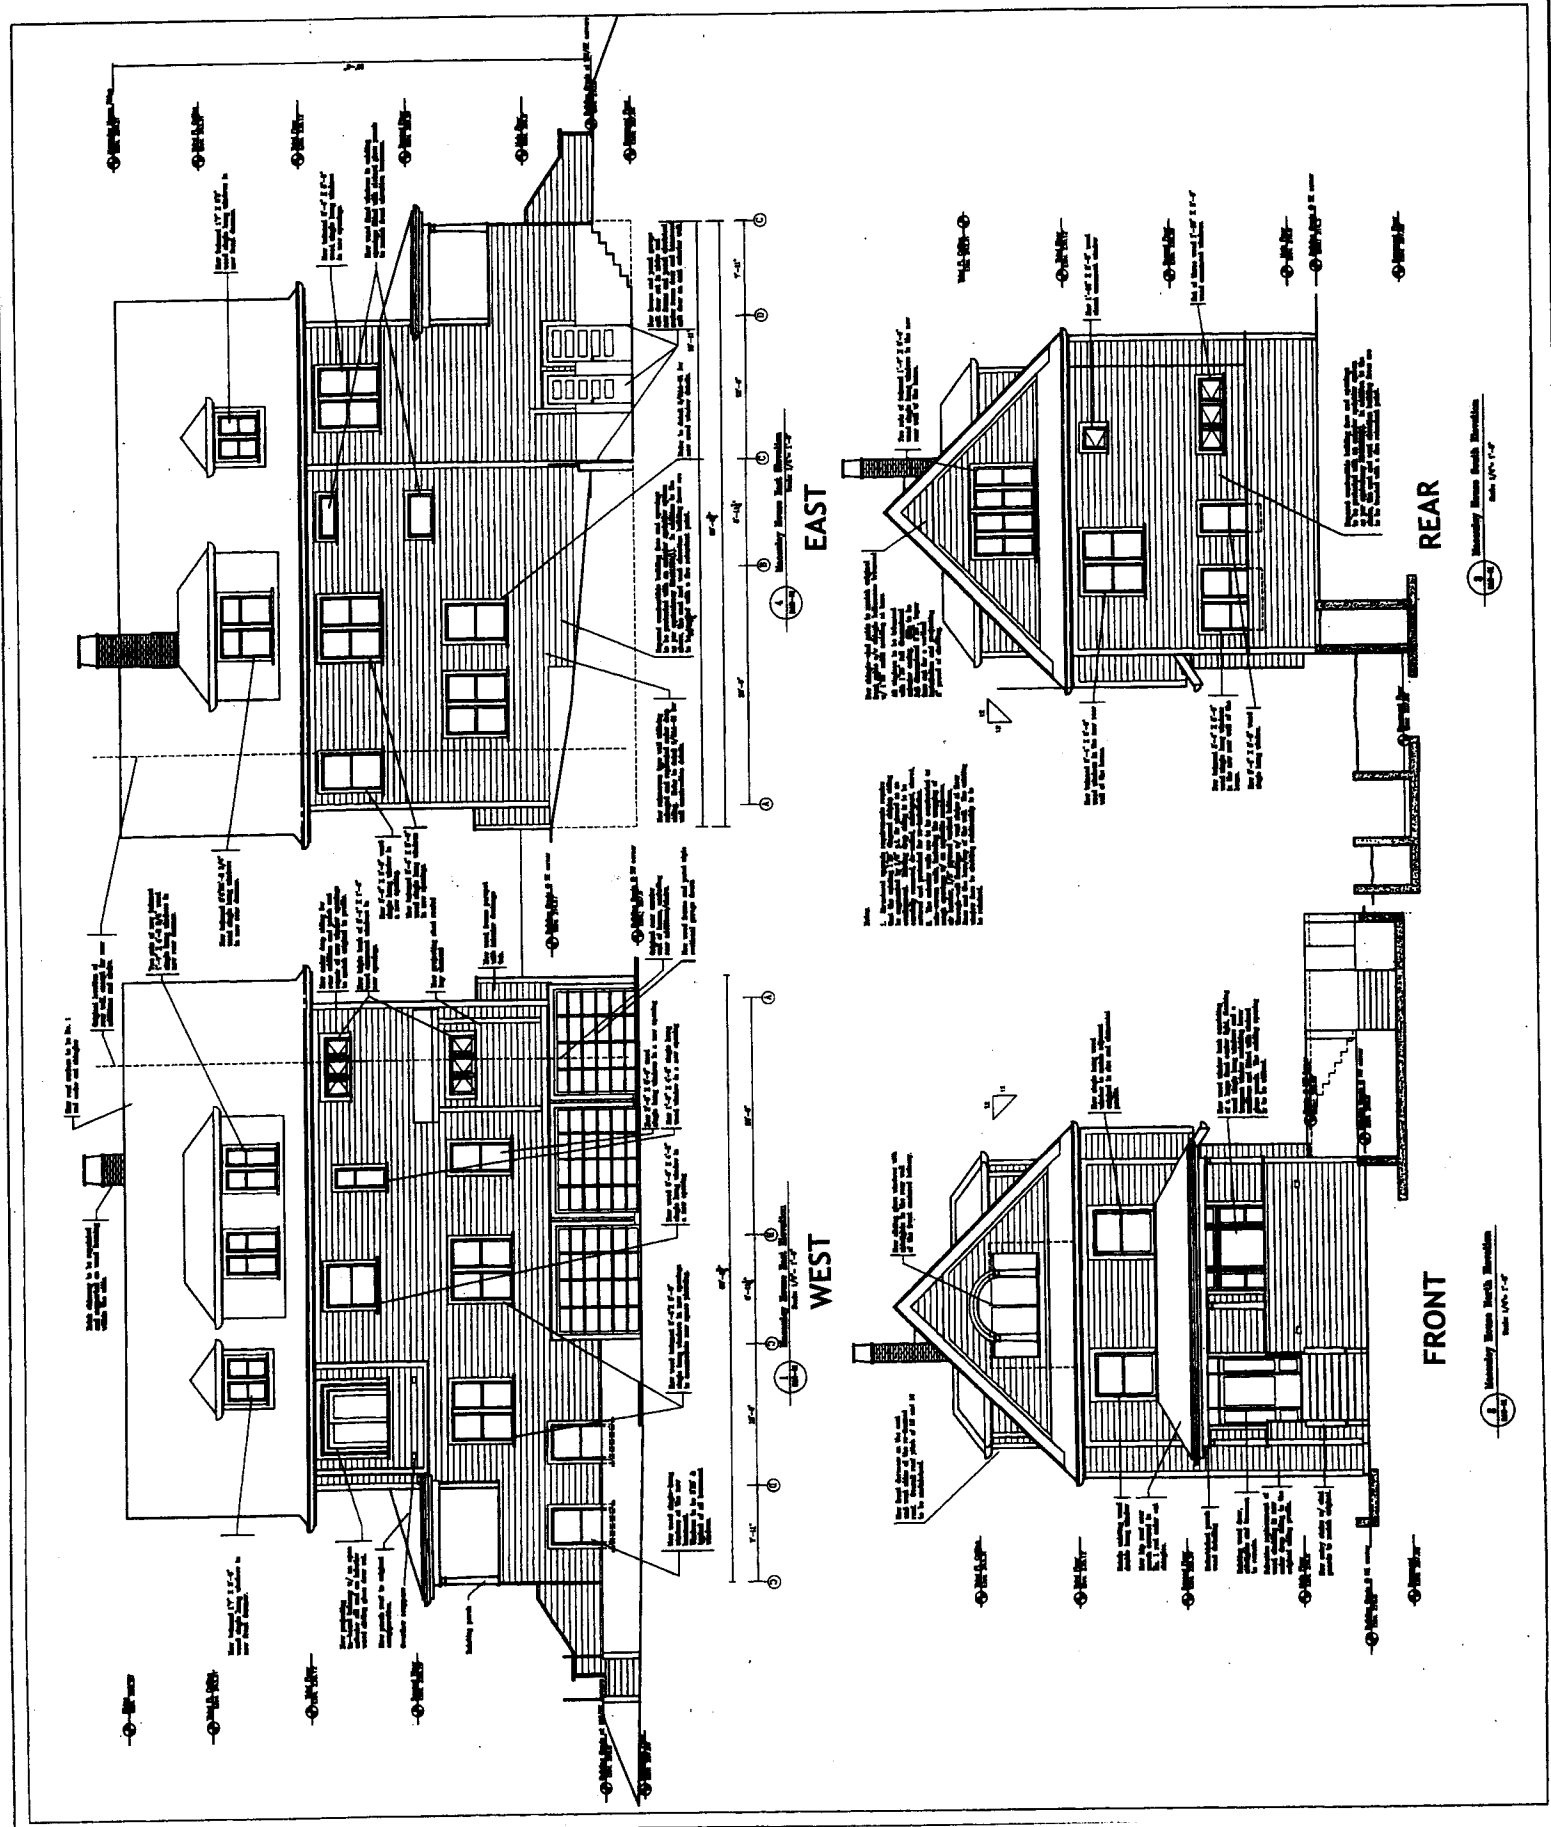

Appendix D: Clark House Elevations

