

—— ZONING BOUNDARY

7000 MONT ROYAL DE 407381

CITY OF VANCOUVER PLANNING DEPARTMENT

DATE: 2003 08 27

DRAWN: AMG

SCALE: 1:2000





Barrow & Huggins Architects

PROJECT: ESSENTIAL DEVELOPMENT CAMPUS/INPLACE VACUUM ETC.

CONSULTANT:

DATE:

SCALE:

DATE:

PROJECT TITLE: SITE PLAN

PROJECT NO.:

DATE:

NO.	DATE	DESCRIPTION

ISSUE:

DATE: 11/11/11

PROJECT: ESSENTIAL DEVELOPMENT CAMPUS/INPLACE VACUUM ETC.

PROJECT TITLE: SITE PLAN



PROJECT NO.:

DATE:

ALL DIMENSIONS ARE IN METERS UNLESS OTHERWISE SPECIFIED.

THE INFORMATION CONTAINED HEREIN IS THE PROPERTY OF BARROW & HUGGINS ARCHITECTS AND IS TO BE USED ONLY FOR THE PROJECT AND SITE SPECIFICALLY IDENTIFIED HEREIN.


NO PART OF THIS DOCUMENT IS TO BE REPRODUCED OR TRANSMITTED IN ANY FORM OR BY ANY MEANS, ELECTRONIC OR MECHANICAL, INCLUDING PHOTOCOPYING, RECORDING, OR BY ANY INFORMATION STORAGE AND RETRIEVAL SYSTEM, WITHOUT THE WRITTEN PERMISSION OF BARROW & HUGGINS ARCHITECTS.

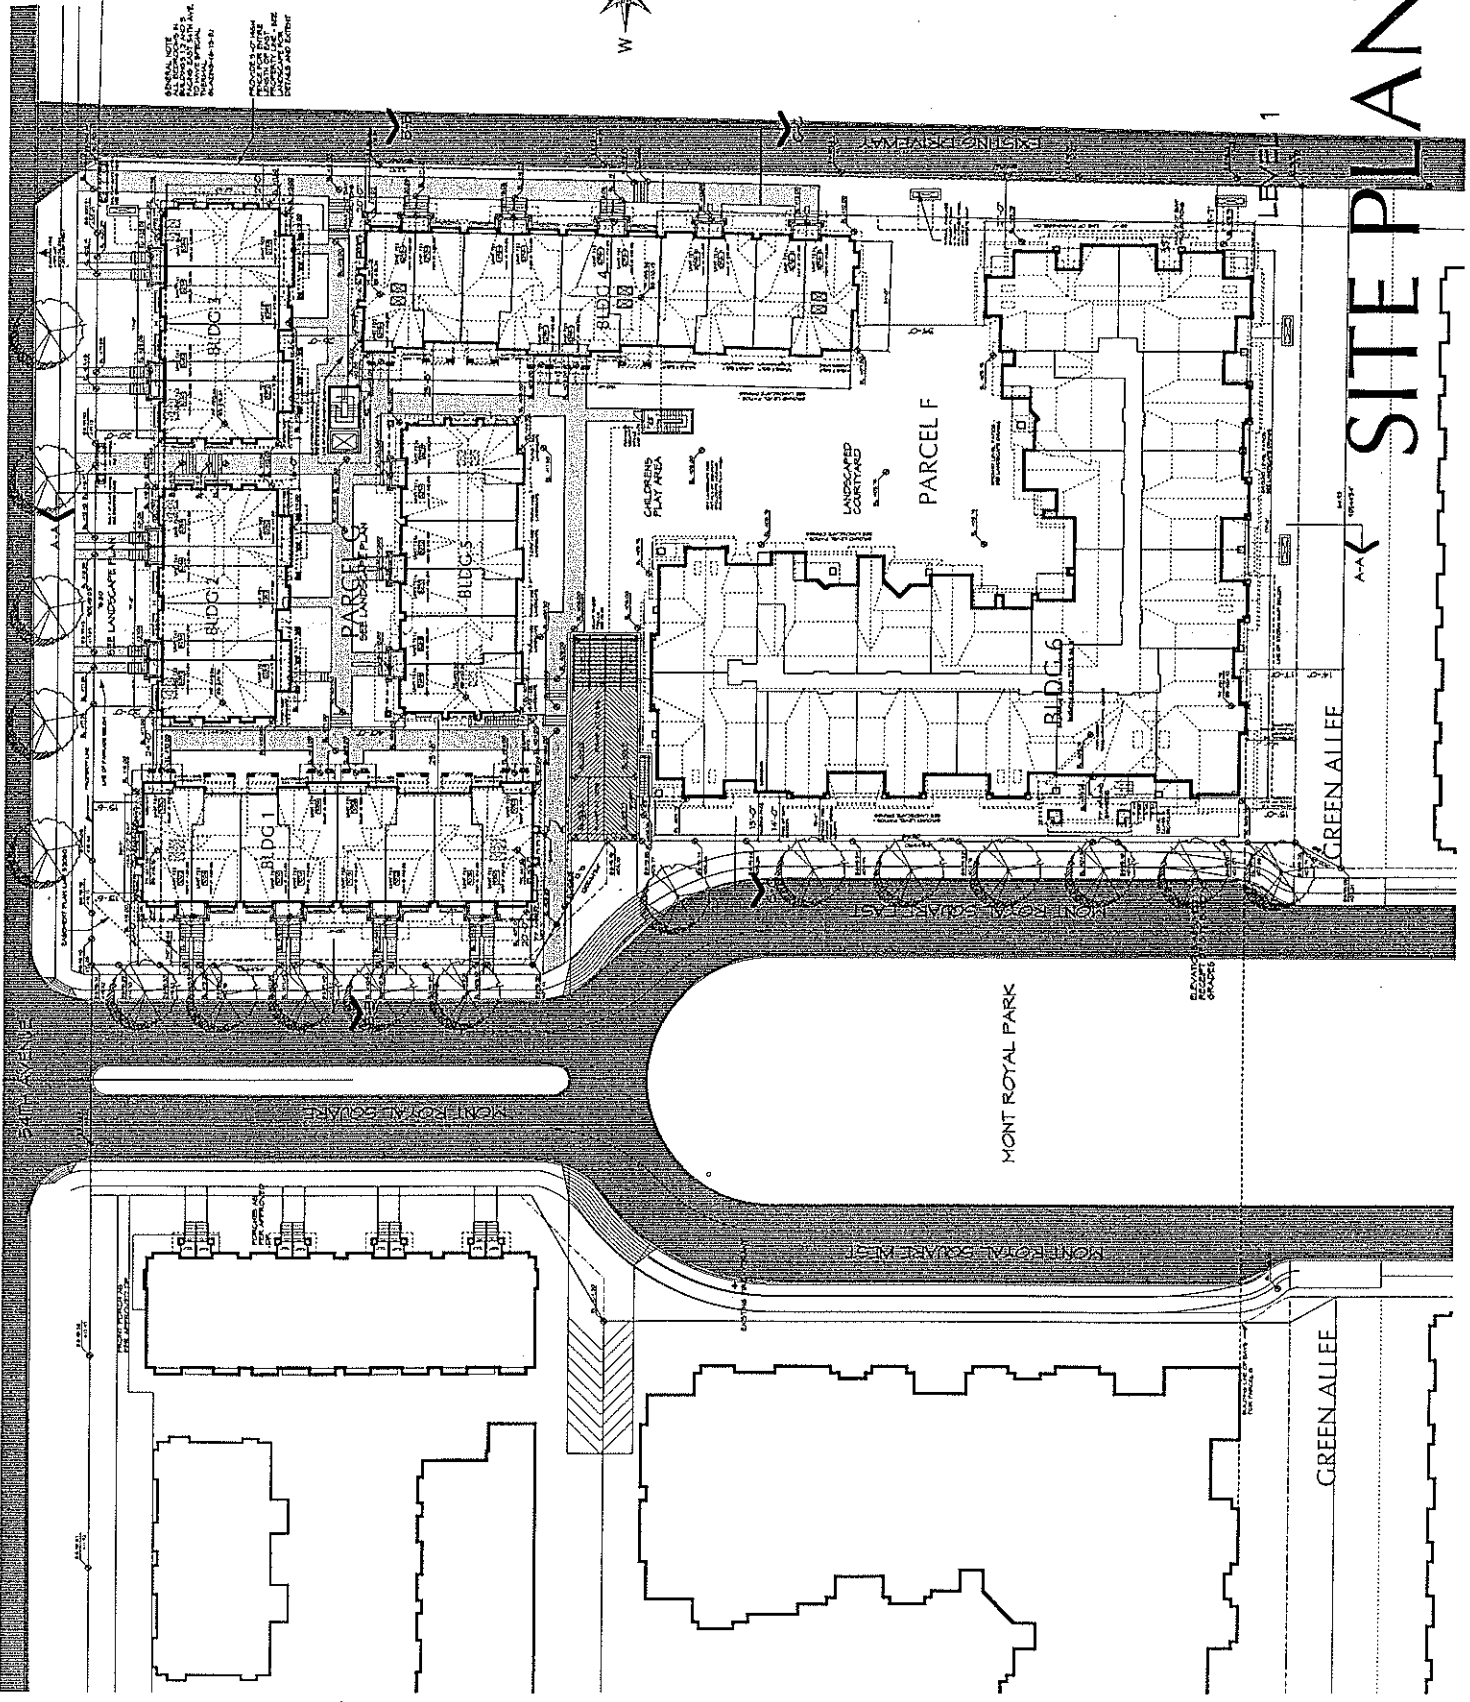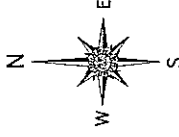

# SITE PLAN

NO.	DATE	DESCRIPTION

PROJECT: **REGENCY EASTMONT**  
 1000 EASTMONT AVENUE  
 WASHINGTON, D.C. 20004

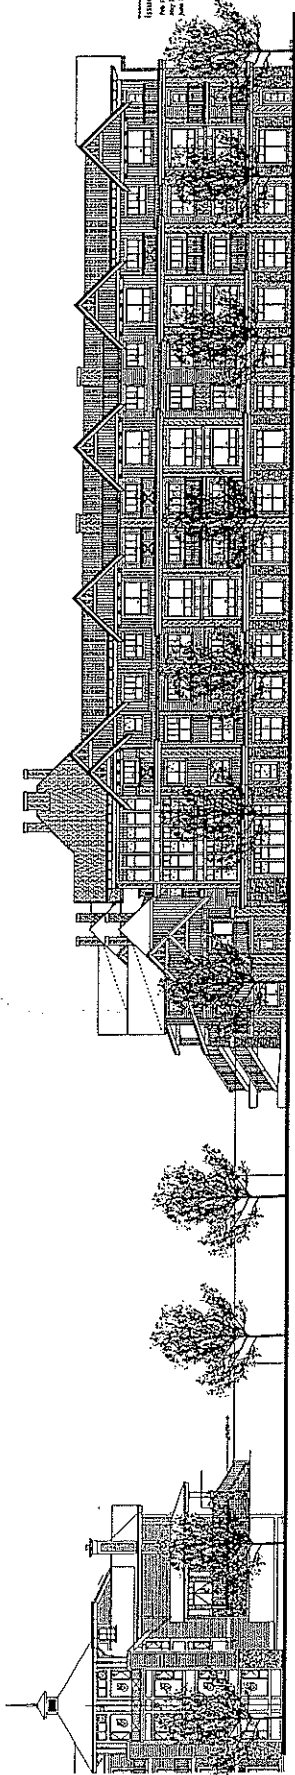

○ SOUTH ELEVATION BUILDING NO. 6

○ MOUNT ROYAL PLACE

○ PARCEL B


# SOUTH ELEVATION

The Architect's professional liability policy does not cover the Architect's liability for errors and omissions in the performance of the Architect's professional services. 



**Burrows Huggins Architects**  
 1000 EASTMONT AVENUE, WASHINGTON, D.C. 20004  
 TEL: 202-462-1000 FAX: 202-462-1001

PROJECT:	REGENCY EASTMONT 1000 EASTMONT AVENUE WASHINGTON, D.C.
DATE:	
SCALE:	
DESIGNER:	
DATE:	
PROJECT NO.:	
DATE:	

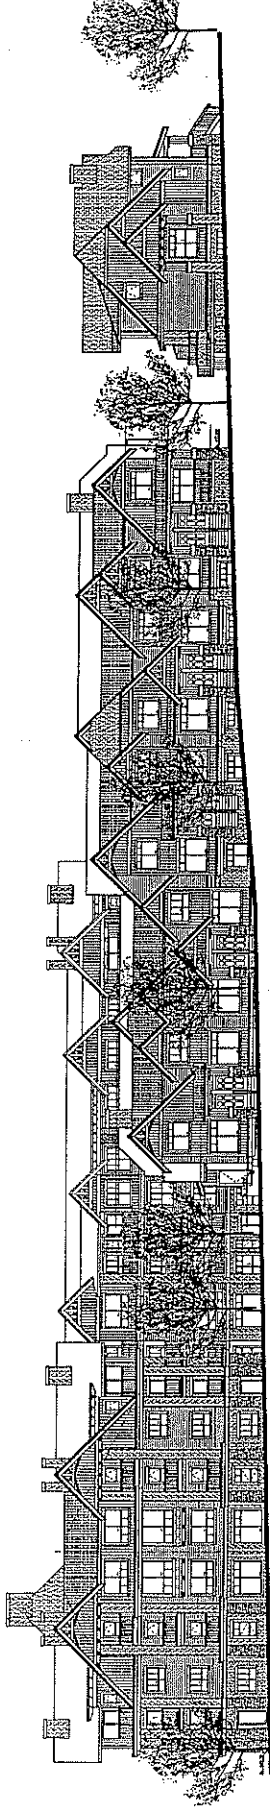

○ EAST ELEVATION BUILDING NO. 4


○ EAST ELEVATION BUILDING NO. 3

○ EAST ELEVATION BUILDING NO. 6

# EAST ELEVATION

ENTRANCE	NO.	DATE	REVISION

FIGURE  
 No. 174  
 used for Development Permit  
 No. 174  
 issued for Development Permit  
 No. 174  
 issued for Development Permit  
 No. 174  
 issued for Development Permit  
 No. 174

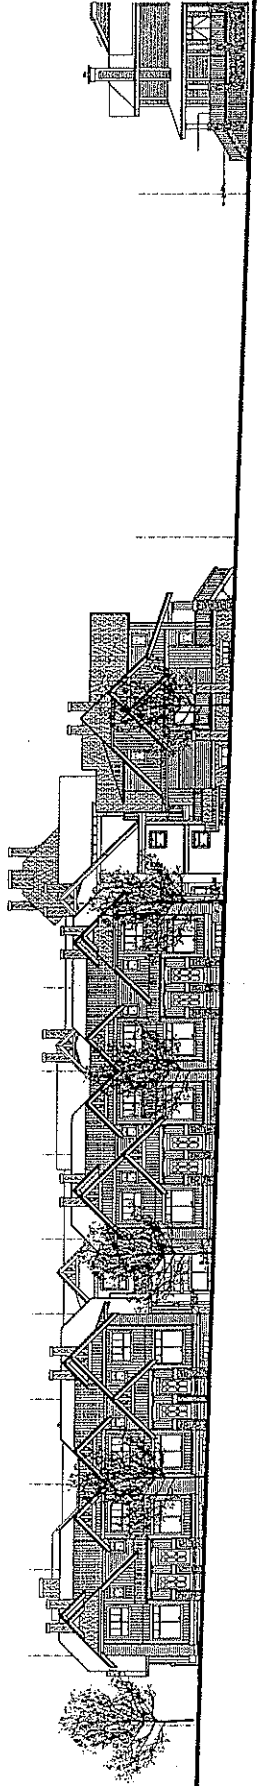

MONT ROYAL PLACE

NORTH ELEVATION BUILDING NO. 1

NORTH ELEVATION BUILDING NO. 2

NORTH ELEVATION BUILDING NO. 3

# WEST 54TH (NORTH) ELEVATION

PARCEL A



**Burrowes Higgins Architects**  
 1000 West 10th Street, Suite 100, Vancouver, B.C.  
 Telephone: (604) 681-1111 Fax: (604) 681-1112

Project: **ESSENTIAL DEVELOPMENT  
 CHAMPAIN CASCINE  
 WINGDORHS LLC**


Consultant:

DATE: 2012  
 DRAWN BY: [blank]  
 CHECKED BY: [blank]

Scale: 1/8" = 1'-0"  
 DATE: 2012  
 DRAWN BY: [blank]  
 CHECKED BY: [blank]

Page: **A5.08** of 3

# APPENDIX B

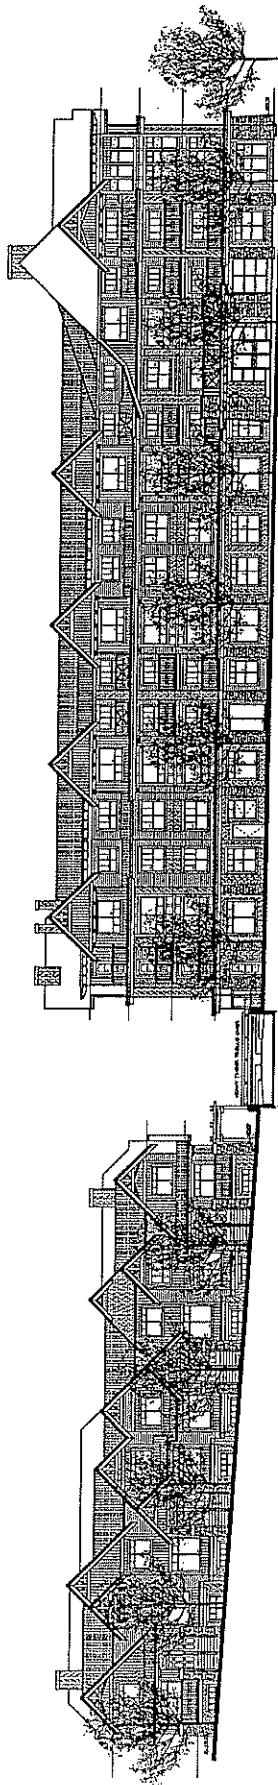

WEST ELEVATION BUILDING NO. 6

WEST ELEVATION BUILDING NO. 1

# MONT ROYAL PLACE (WEST) ELEVATION