


----- Zoning Boundary



*Site* : 1980 Foley Street DE407227

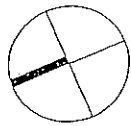

Scale: 1:1000

MUSSON  
CATTELL  
MACKAY  
PARTNERSHIP  
ARCHITECTS DESIGNERS PLANNERS


1100 WESTERN AVENUE  
SUITE 1000  
VANCOUVER, BC V6E 2R6  
TEL: 604-681-1111  
WWW.MCMARCHITECTS.COM

QLT  
BUILDINGS 3 & 4

687 GREAT NORTHERN WAY  
VANCOUVER, BC

SITE PLAN

SCALE:	1:1000
DATE:	1 NOV 2007
DRAWN:	EM
REVISION:	
PROJECT:	700031
SHEET:	

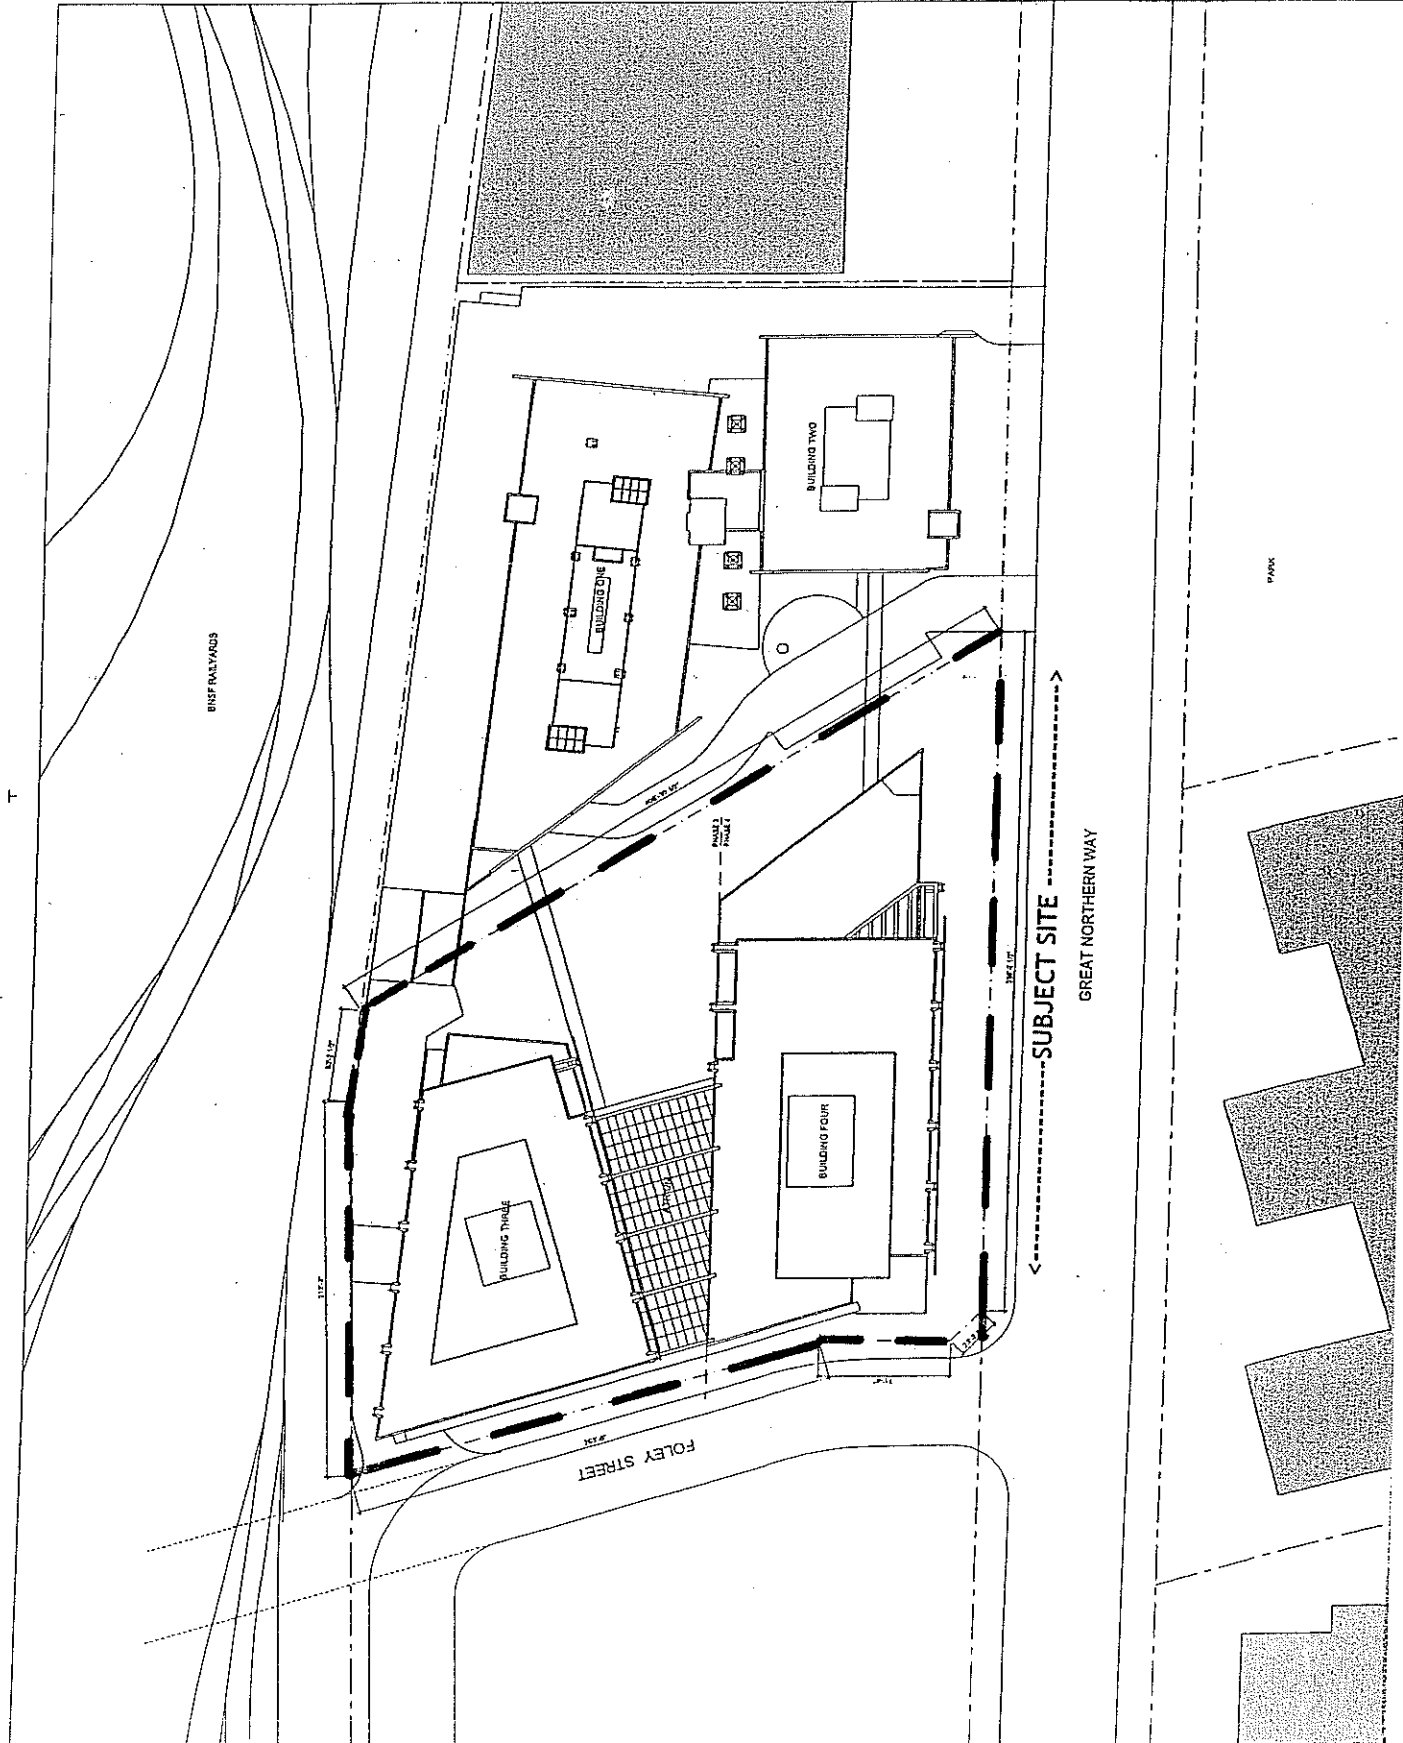



IN ADOPTED TO THE BUILDING CODES

MUSSON  
CATELL  
MACKAY  
PARTNERSHIP

ARCHITECTS REGISTERED ARCHITECTS  
1111 BROADWAY DRIVE  
DURHAM, NORTH CAROLINA 27701  
919.286.1111  
www.mcmarchitects.com



QLT  
BUILDING 3 & 4

815 GREAT NORTHERN WAY  
WACO, TEXAS

BUILDING  
ELEVATIONS  
PHASE 3

SCALE:	1/16" = 1'-0"
DATE:	11/07/2002
DRAWN:	FR
REVISION:	
PROJECT:	7000337

- Material List
- ① Concrete column
  - ② Steel and glass canopy
  - ③ Aluminum glazing system with fixed glass
  - ④ Fixed Spigots glass
  - ⑤ Metal Fin
  - ⑥ Metal screen
  - ⑦ Metal panel
  - ⑧ Concrete
  - ⑨ Clear glass railing
  - ⑩ Aluminum glazing system with fixed glass and operable module
  - ⑪ Metal Grid

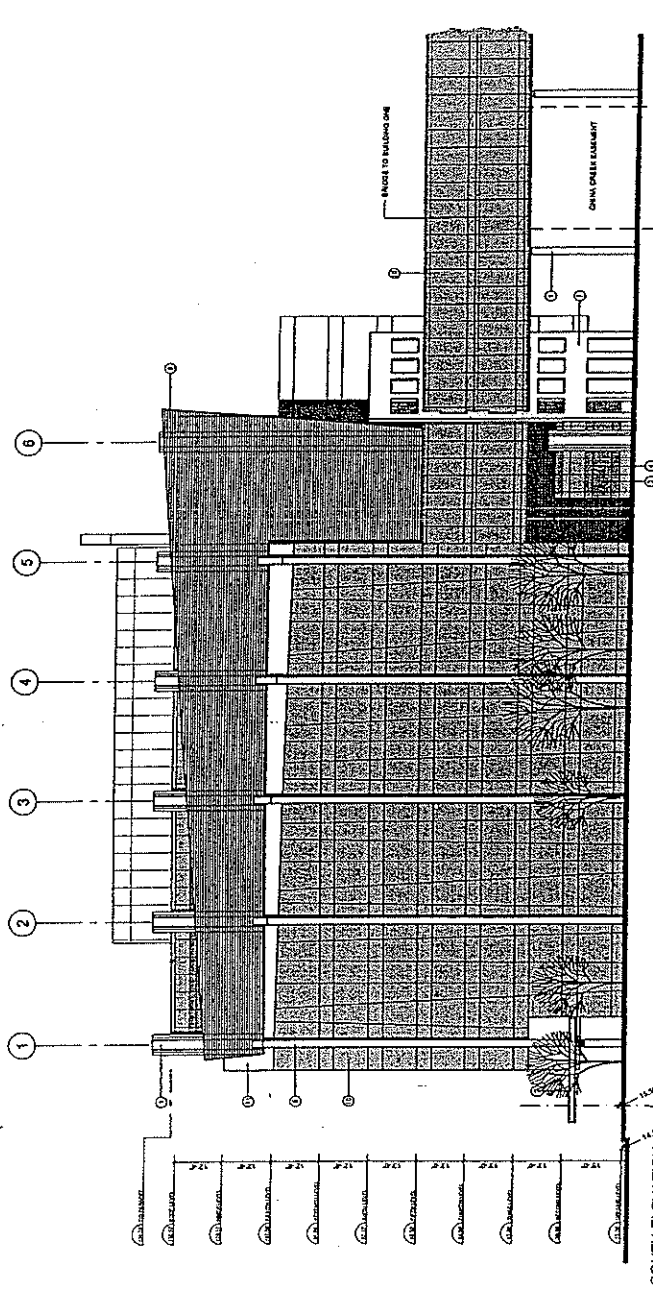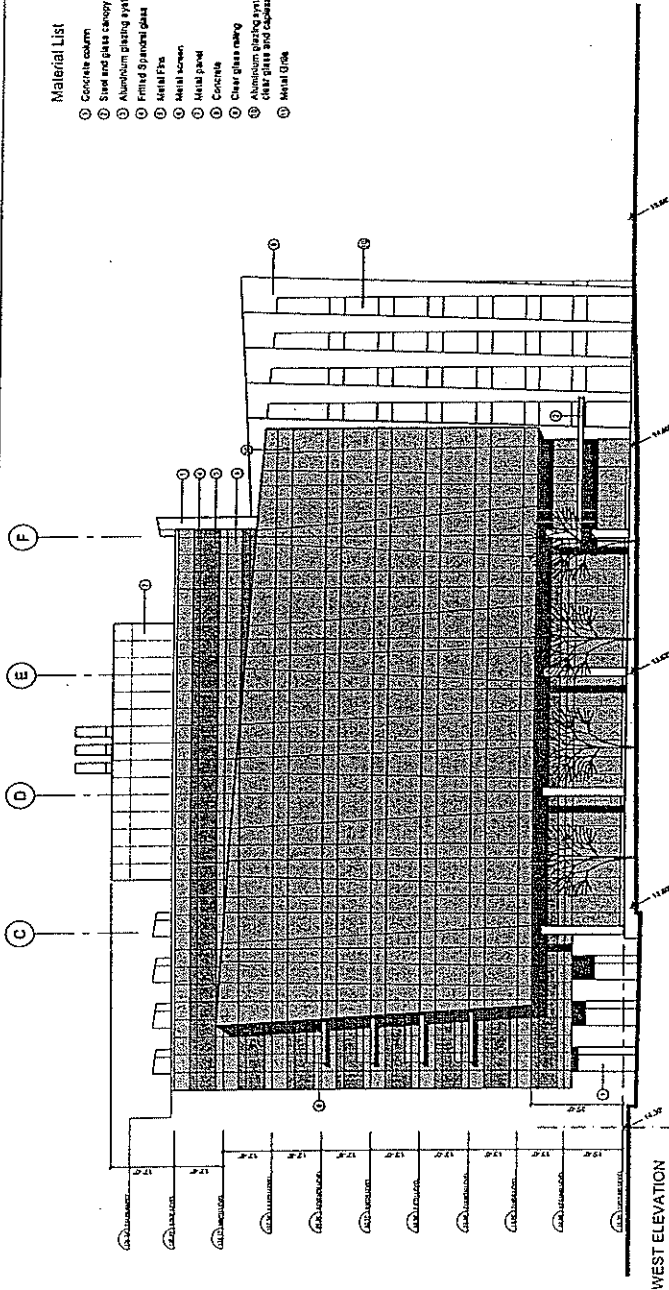







MCM  
 MUSSON  
 CATTELL  
 MACKAY  
 PARTNERSHIP  
 ARCHITECTS REGISTERED PLANNERS  
 1151, TWO BIRCHAL DRIVE  
 COVINGTON, MISSISSIPPI 39426-0701  
 TEL: 601 310 9 841 EXT 171  
 WWW.MCMARCHITECTS.COM  
 QLT  
 BUILDING 3 & 4  
 975 GREAT NORTHERN WAY  
 WASHINGTON, DC  
 BUILDING  
 ELEVATIONS  
 PHASE 4  
 SCALE: 1/16" = 1'-0"  
 DATE: 1 NOV 2012  
 DRAWN: [REDACTED]  
 REVISION: [REDACTED]  
 PROJECT: 2008027  
 SHEET: CDP18

Material List

- 1 Concrete column
- 2 Steel and glass canopy
- 3 Aluminum glazing system with tinted glass
- 4 Tinted glass
- 5 Metal Fin
- 6 Metal screen
- 7 Metal panel
- 8 Concrete
- 9 Clear glass railing
- 10 Aluminum glazing system with clear glass and cables mullion
- 11 Metal grille
- 12 Aluminum glazing system with clear glass

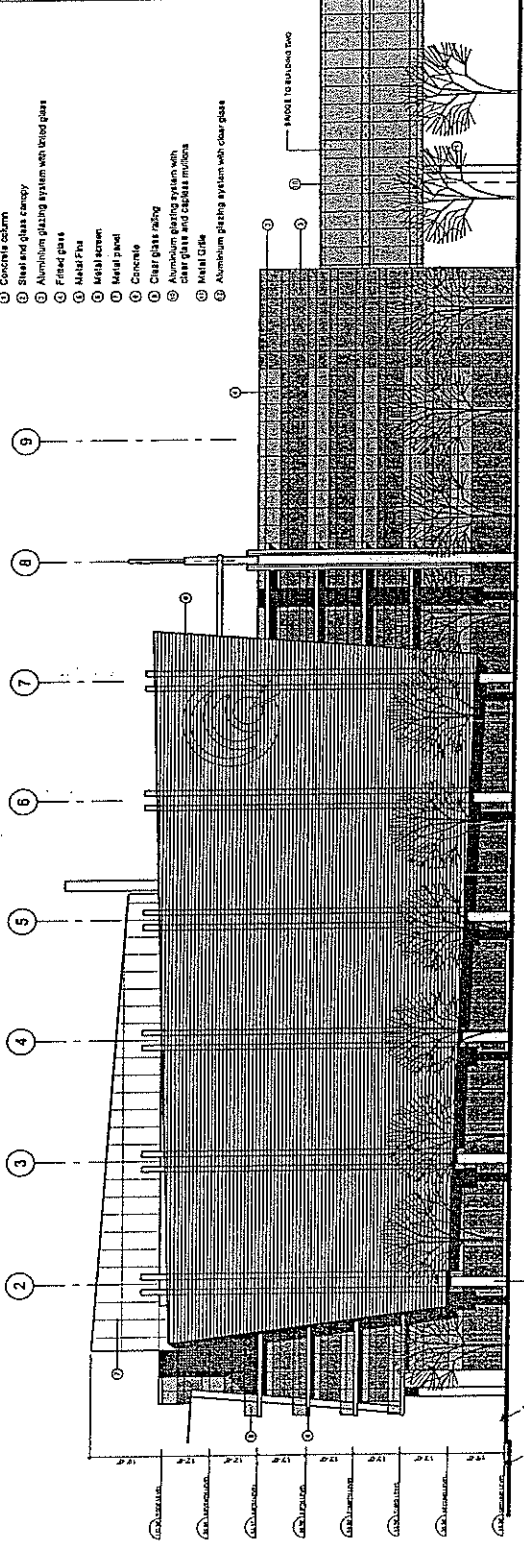

SOUTH ELEVATION

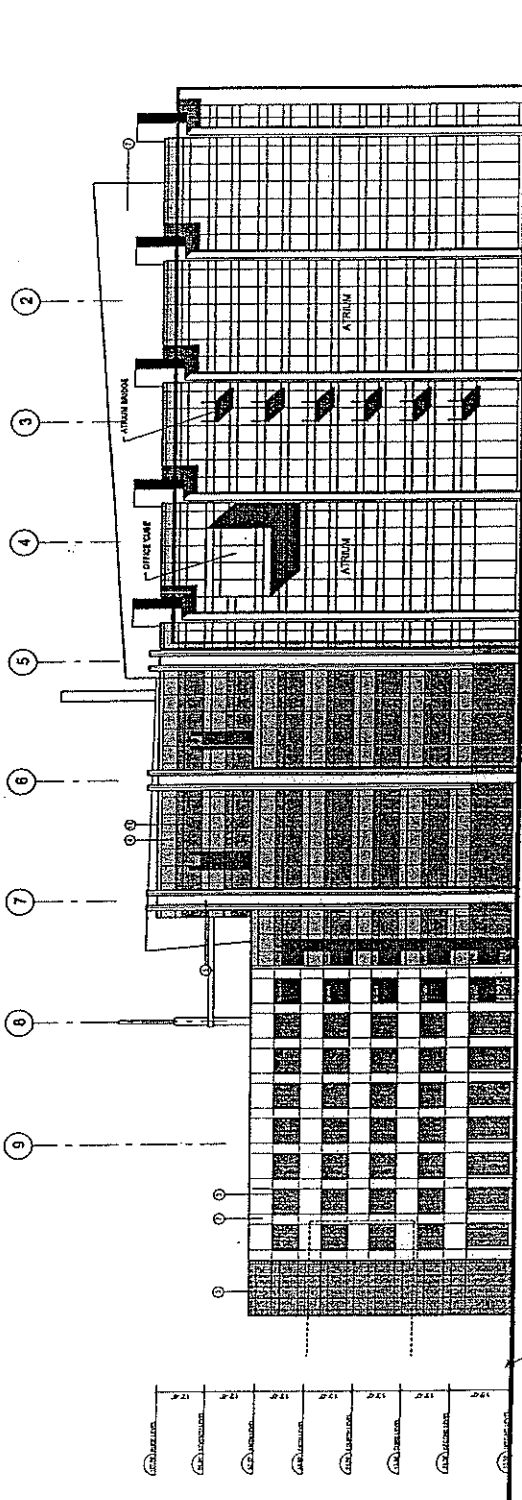

NORTH ELEVATION



1. DRAWN BY: [blank]  
2. CHECKED BY: [blank]  
3. DATE: [blank]  
PROJECT:

**MUSSON  
CATTELL  
MACKAY  
PARTNERSHIP**  
ARCHITECTS ASSOCIATED FIRM/IES


1815 2ND FLOOR, SUITE 100  
333 WARD DRIVE FOR THE WARDWELL  
FLOOR PLAN  
TEL: 404.371.1771  
www.mussoncatclemackay.com

**QLT  
BUILDING 3 & 4**

387 GREAT NORTHERN WAY  
WACO, TX, 76798

**BUILDING  
ELEVATIONS  
PHASE 4**

SCALE: 1/8" = 1'-0"  
DATE: 1 NOV 2002  
DRAWN: [blank]  
REVISION: [blank]  
PROJECT: 2000027  
SHEET: CDP19

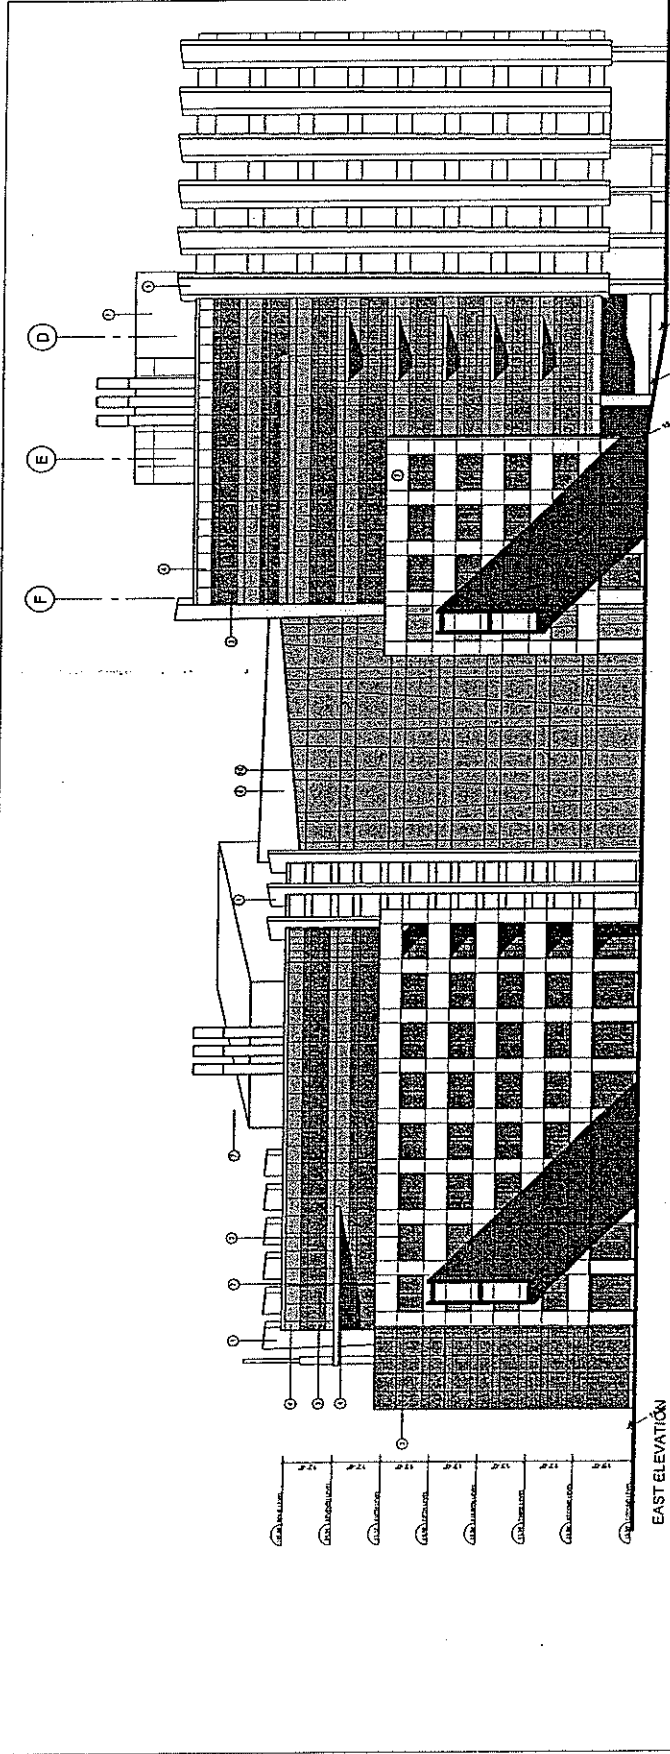

**Material List**

- ① Concrete column
- ② Steel and glass canopy
- ③ Aluminum glazing system with clear glass
- ④ Frosted glass
- ⑤ Metal Fin
- ⑥ Metal screen
- ⑦ Metal panel
- ⑧ Concrete
- ⑨ Clear glass railing
- ⑩ Aluminum glazing system with clear glass and opaque mullion
- ⑪ Metal Grid

