

A.2

MOTION

2. **Approval of Form of Development – 710 East 56th Avenue (Formerly 7280 Fraser Street)**

THAT the form of development for this portion of the site known as 710 E 56th Avenue (also known as 7280 Fraser Street) be approved generally as illustrated in the Development Application Number DP-2021-00333 prepared by Cornerstone Architecture Inc., and stamped “Received, Community Services Group, Development Services”, on April 5, 2022, provided that the Director of Planning may impose conditions and approve design changes which would not adversely affect either the development character of the site or adjacent properties.

* * * * *

Additional Background Information:
<https://shapeyourcity.ca/7280-fraser-st>

IMPORTANT: Copyright reserved. This design and drawing is the exclusive property of Cornerstone Architecture and cannot be used for any purpose without the written consent of the Architect. This drawing is not to be used for construction until issued for that purpose by the Architect.

Prior to commencement of the Work, it is the Contactor's responsibility to review and verify drawing dimensions, datums and levels. Discrepancies between information on this drawing and actual site conditions and/or the remaining Contract Documents shall be brought to the attention of the Architect for clarification prior to proceeding with the Work.

Designated existing site trees to be removed. (All other existing trees to be retained).

REV.	YY MM DD	ISSUE
I	2022-03-28	Revised & Re-Issued for DP PT Response
H	2022-02-10	Re-Issued for Consultant Bases
G	2021-12-13	Issued for 70% DD Client Review
F	2021-11-08	Re-Issued for Consultant Bases
E	2021-09-27	Revised & Re-Issued for Dev. Permit
D	2021-08-24	Issued for Consultant Bases
C	2021-08-10	Revised & Re-Issued For Dev. Permit
B	2021-04-29	Issued for Development Permit
A	2021-04-15	Issued for Pre-DP Review

PROJECT
710 E56th Ave & 705 E57th Ave
(Formerly 7280 Fraser Street)
Vancouver, BC


BUILDING CODE VBBL 2019
ZONING Rezoning CD-1
DEVELOPMENT PERMIT # DP-2012-00333
BUILDING PERMIT # BP-0000-00000

DRAWING
SITE PLAN

PH Built to the Passive House Standard
These drawings are not valid unless signed & sealed.
SCALE 1/8" = 1'-0" (unless noted otherwise)

PLOT DATE 2022-03-28

PROJECT NO. 1822
DRAWING NO. >A0.1
42x30

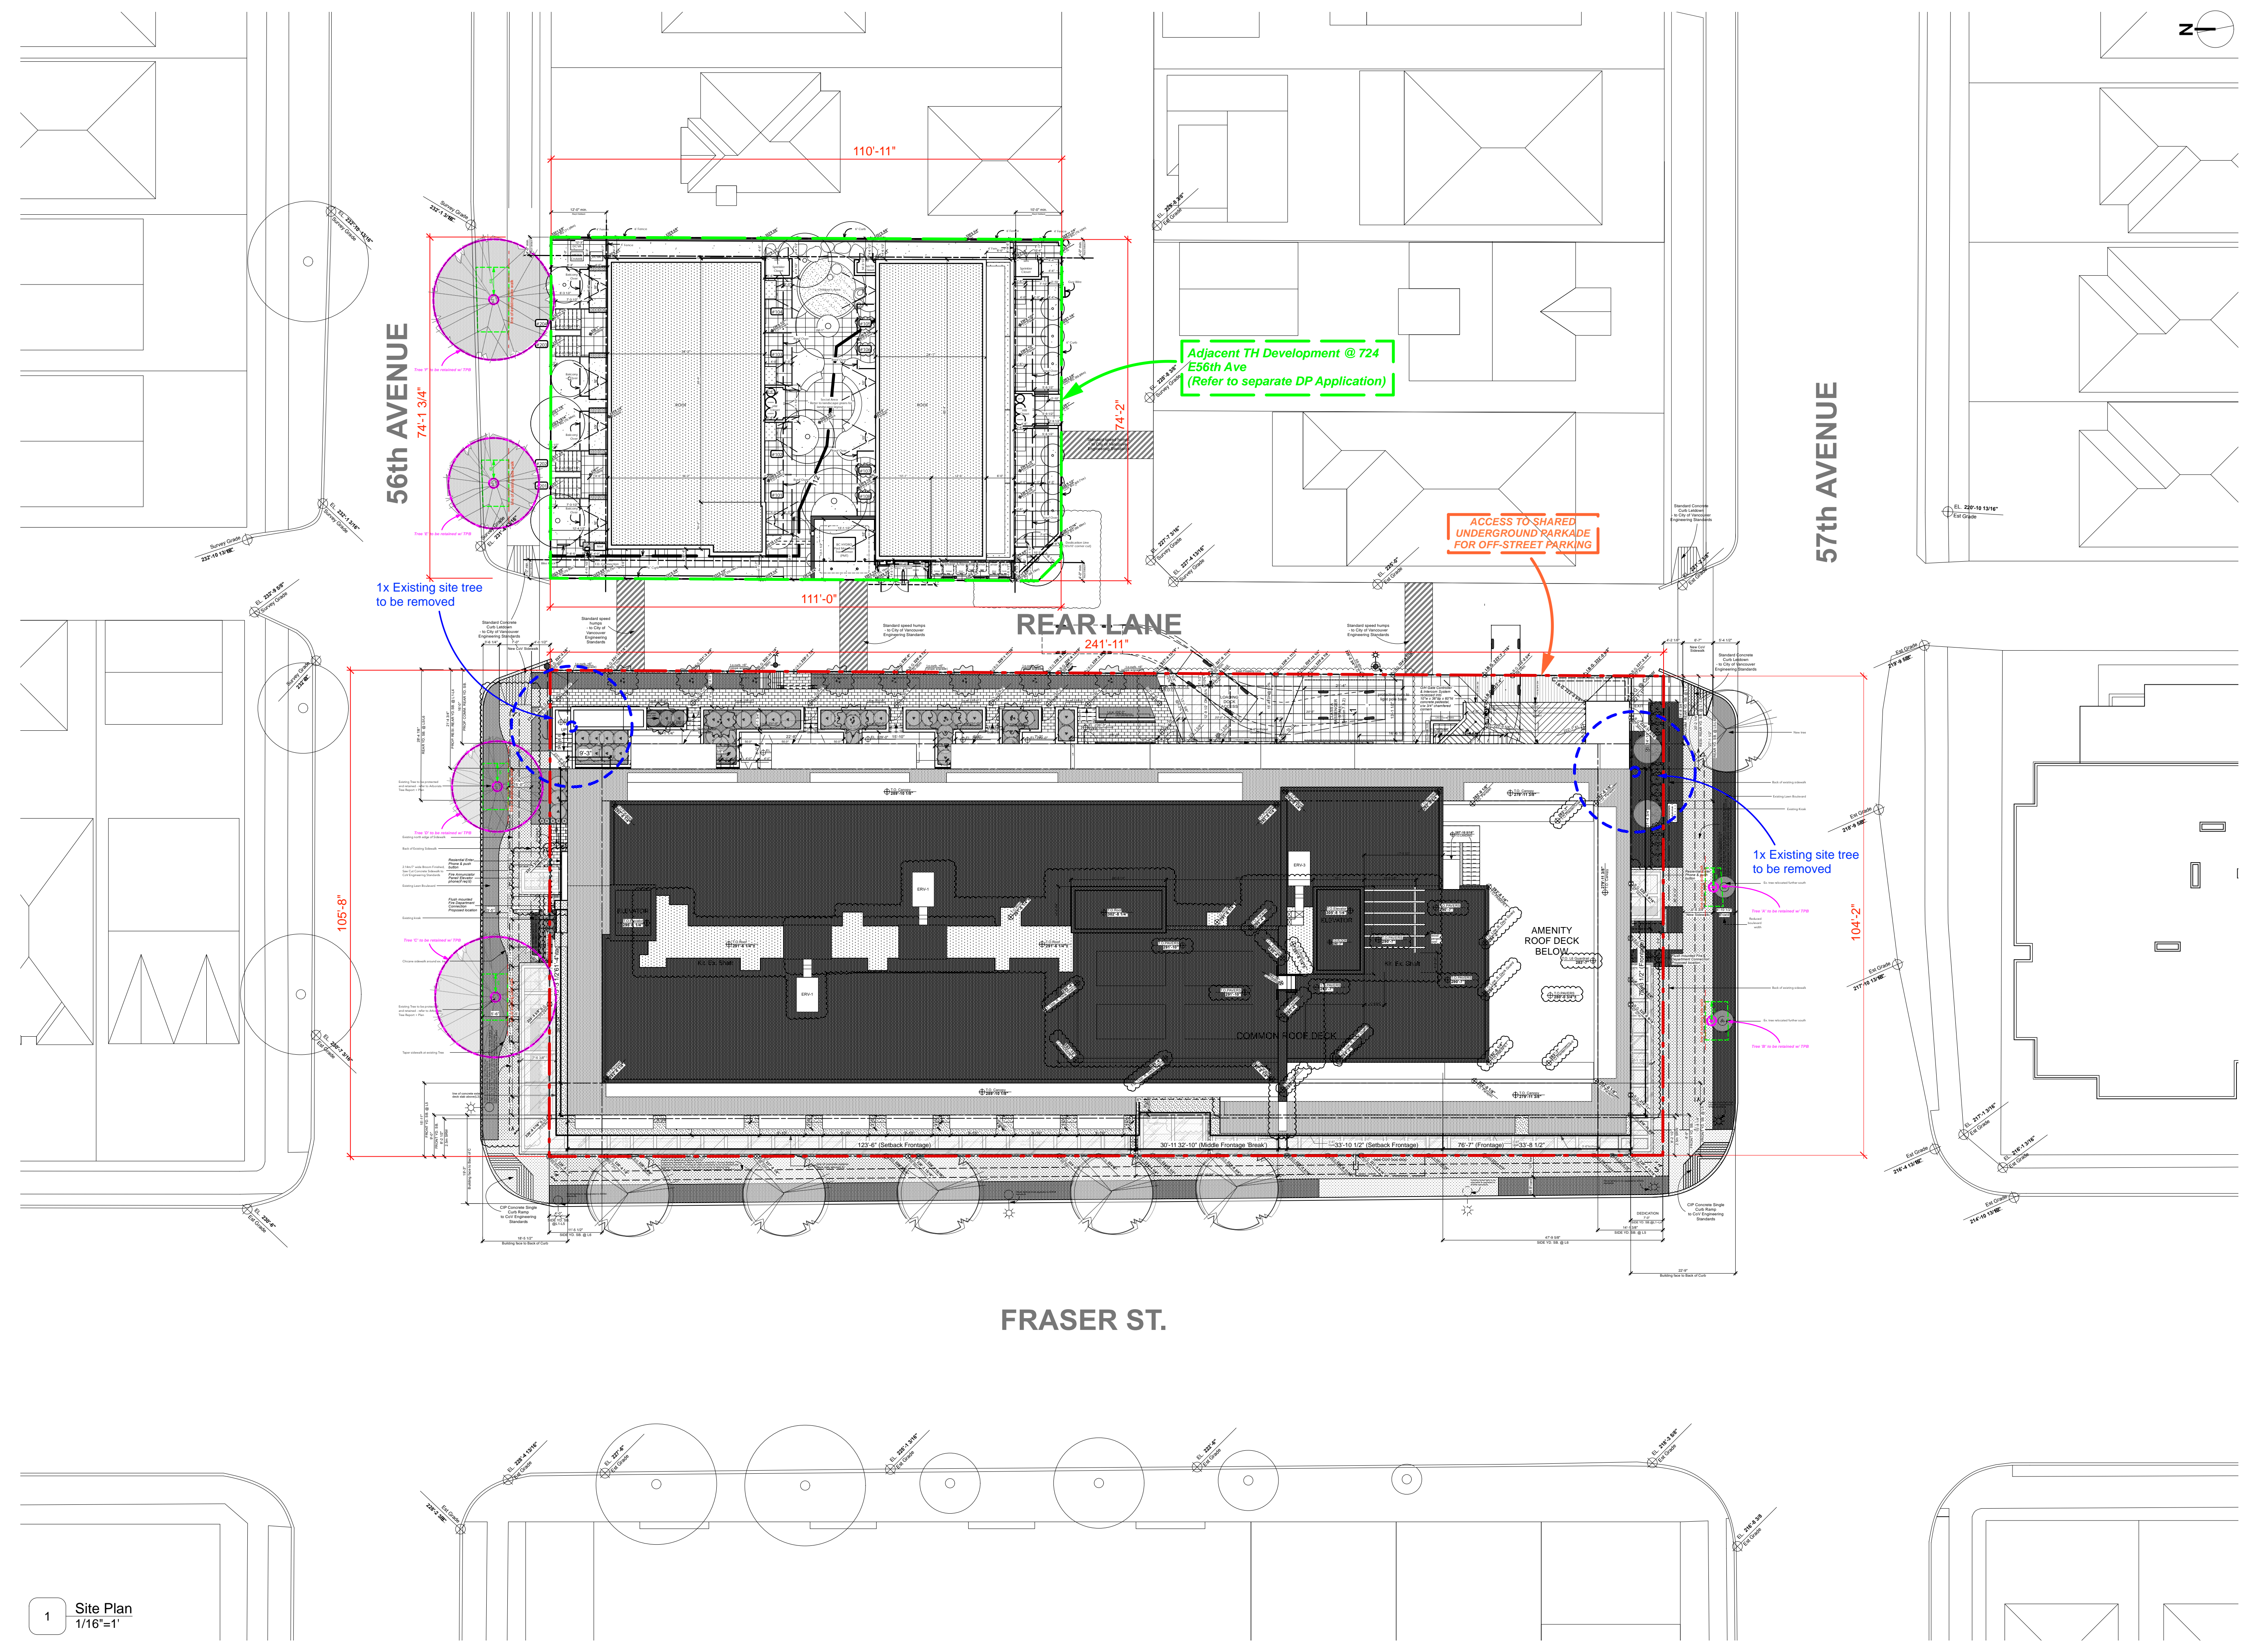



1 Site Plan
1/16"=1'

E56th AVENUE

7210-7292 FRASER STREET (PROPOSED)

E57th AVENUE

- 01 Hardie Panel
Arctic White w/ matching metal trims
- 02 Hardie Plank
Arctic White - Horizontal Siding
- 03 Masonry
Charcoal Gray
- 04 Hardie Panel
Pearl Gray w/ matching metal trims
- 05 Hardie Panel
Charcoal Black
- 06 Composite Metal Panel
Bronze Metallic
- 06a Hardie Panel
Bronze Colour Match
- 07 Hardie Panel
Night Gray w/ matching metal trims
- 08 Hardie Panel
Iron Gray w/ matching metal trims
- 09 Concrete - Painted
Pearl Gray
- 10 Vinyl Triple Glazed Windows / Doors
Charcoal Gray
- 11 Metal / Glass Canopy (Demountable)
Powder Coated Gray
- 12 Sunshades
Aluminium Powder Coated Charcoal Gray
- 13 Balcony Guardrails
Aluminium Powder Coated Charcoal Black
- 14 Balcony Glass Guardrails / Screens
Glass / Aluminium Powder Coated Pearl Gray

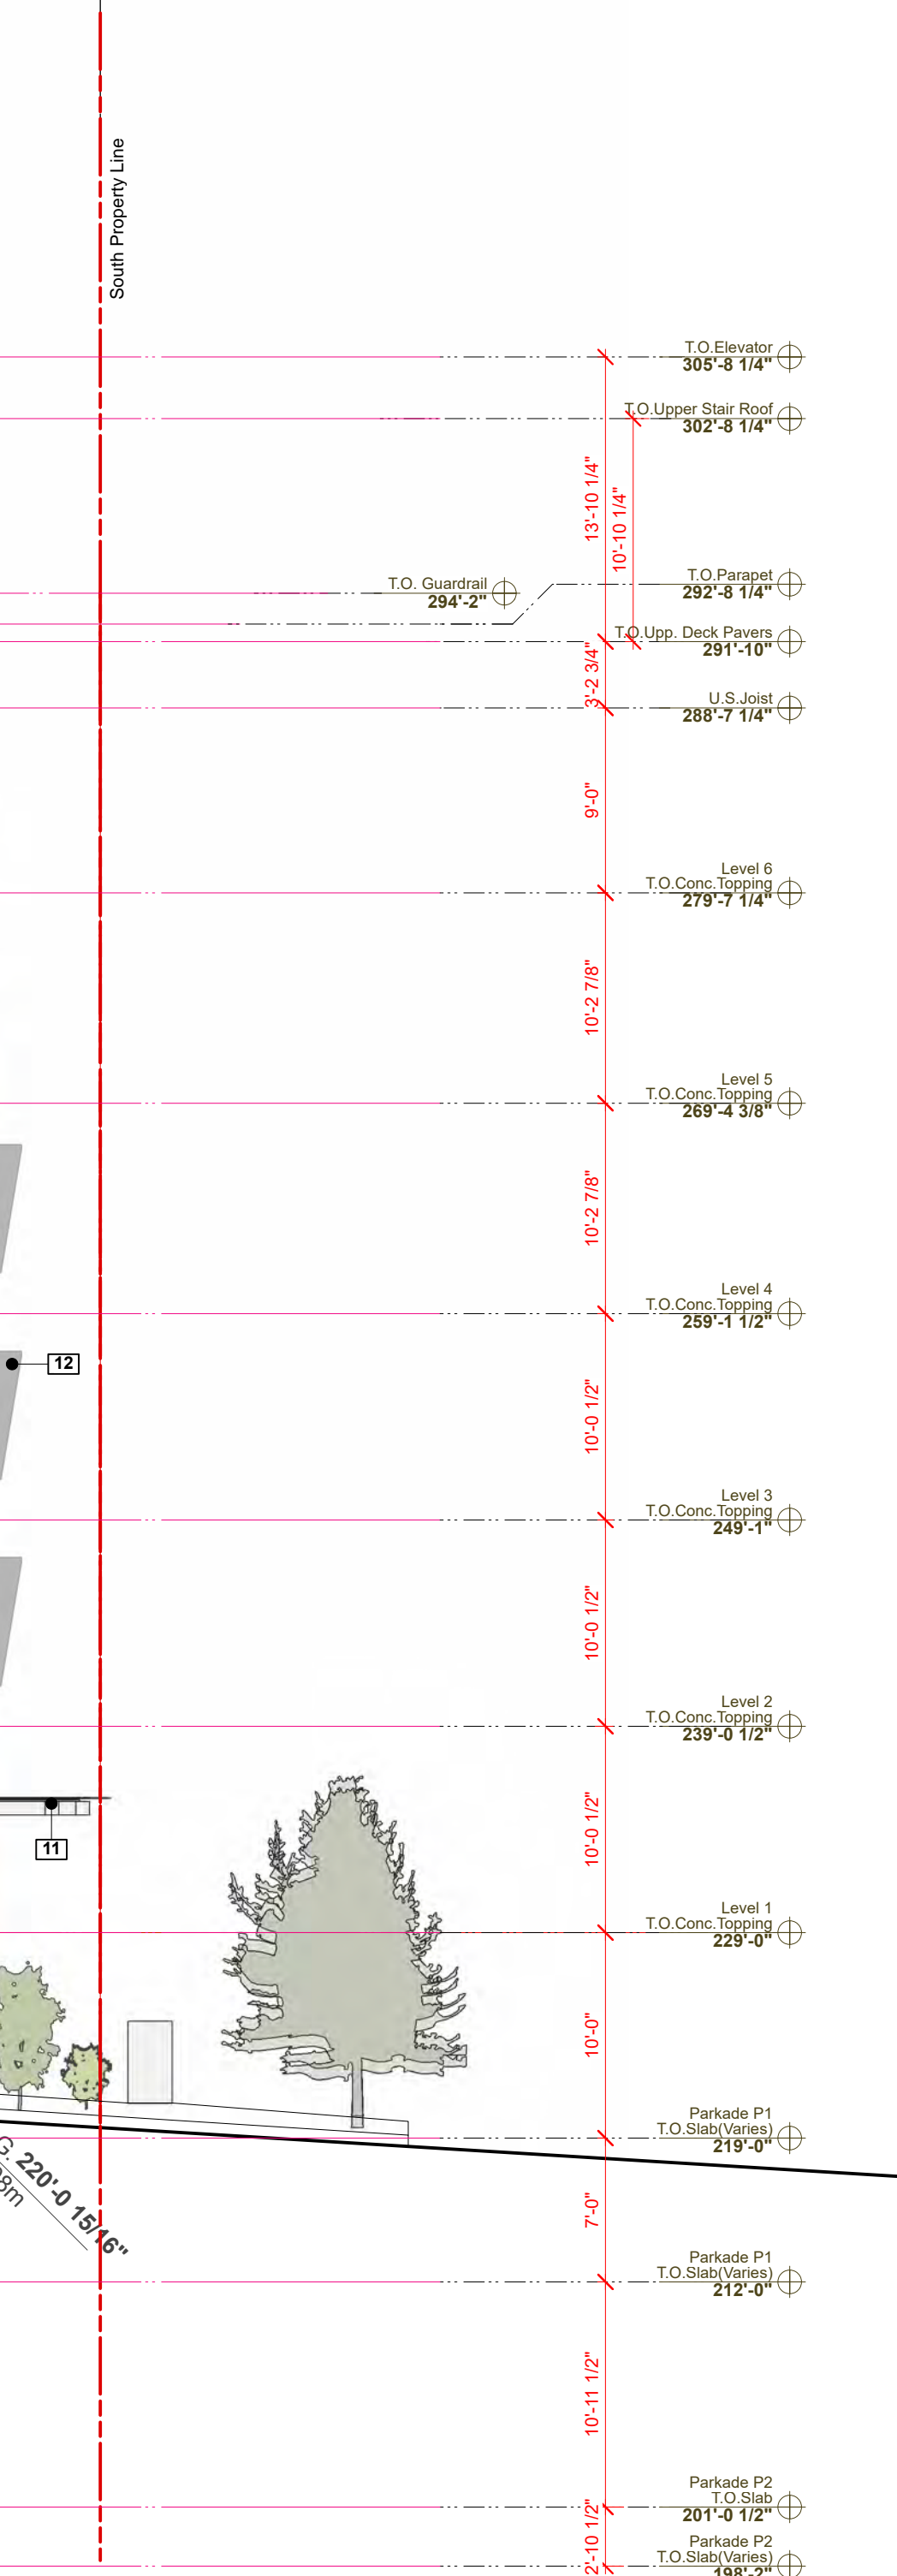 

Development Permit Notes:

i. All signage is shown for reference only and is not approved under this Development Permit. Signage is regulated by the Sign By-law and requires separate approvals. The owner(s) assumes responsibility to achieve compliance with the Sign By-law and obtain the required sign permits.



307 - 611 Alexander Street
Vancouver, British Columbia
Canada, V6A 1E1
www.cornerstonearch.com
tel: 604.253.8800

IMPORTANT: Copyright reserved. This design and drawing is the exclusive property of Cornerstone Architecture and cannot be used for any purpose without the written consent of the Architect. This drawing is not to be used for construction until issued for that purpose by the Architect.

Prior to commencement of the Work, it is the Contactor's responsibility to review and verify drawing dimensions, datums and levels. Discrepancies between information on this drawing and actual site conditions and/or the remaining Contract Documents shall be brought to the attention of the Architect for clarification prior to proceeding with the Work.

I	2022-03-28	Revised & Re-issued for DP PT Response
I	2022-03-27	Revised & Re-issued for DP PT Response
H	2022-02-10	Re-issued for Consultant Bases
G	2021-12-13	Issued for 70% DD Client Review
F	2021-11-08	Re-issued for Consultant Bases
E	2021-09-27	Revised & Re-issued for Dev. Permit
D	2021-08-24	Issued for Consultant Bases
C	2021-08-10	Revised & Re-issued for Dev. Permit
B	2021-04-29	Issued for Development Permit
A	2021-04-15	Issued for Pre-DP Review
REV.	YY MM DD	ISSUE

BUILDING CODE	VBBL 2019
ZONING	Rezoning CD-1
DEVELOPMENT PERMIT #	DP-2012-00333
BUILDING PERMIT #	BP-0000-00000
SCALE	1/8" = 1'-0" (unless noted otherwise)
PLOT DATE	2022-03-28

PROJECT
710 E56th Ave & 705 E57th Ave
(Formerly 7280 Fraser Street)
Vancouver, BC

DRAWING
WEST (FRONT) ELEVATION

PROJECT NO. 1822
DRAWING NO. A4.0 DP

24x42 /Users/gaymons/Dropbox/Cornerstone Dropbox - Current Projects/1822 7280 FRASER STREET/1822 PROJECT DRAWINGS/CURRENT DRAWINGS/1822_7280 Fraser St_Plans.wxd

- 01 Hardie Panel
Arctic White w/ matching metal trims
- 02 Hardie Plank
Arctic White - Horizontal Siding
- 03 Masonry
Charcoal Gray
- 04 Hardie Panel
Pearl Gray w/ matching metal trims
- 05 Hardie Panel
Charcoal Black
- 06 Composite Metal Panel
Bronze Metallic
- 06a Hardie Panel
Bronze Colour Match
- 07 Hardie Panel
Night Gray w/ matching metal trims
- 08 Hardie Panel
Iron Gray w/ matching metal trims
- 09 Concrete - Painted
Pearl Gray
- 10 Vinyl Triple Glazed Windows / Doors
Charcoal Gray
- 11 Metal / Glass Canopy (Demountable)
Powder Coated Gray
- 12 Sunshades
Aluminum Powder Coated Charcoal Gray
- 13 Balcony Guardrails
Aluminum Powder Coated Charcoal Black
- 14 Balcony Glass Guardrails / Screens
Glass / Aluminium Powder Coated Pearl Gray



24x02 /Users/gaymons/Dropbox/Cornerstone Dropbox - Current Projects/1822 7280 FRASER STREET/1822 PROJECT DRAWINGS/CURRENT DRAWINGS/1822_7280 Fraser St_Planes.rvt

CORNERSTONE
architecture

307 - 611 Alexander Street
Vancouver, British Columbia
Canada, V6A 1E1
www.cornerarch.com
tel: 604.253.8800

IMPORTANT: Copyright reserved. This design and drawing is the exclusive property of Cornerstone Architecture and cannot be used for any purpose without the written consent of the Architect. This drawing is not to be used for construction until issued for that purpose by the Architect.

Prior to commencement of the Work, it is the Contactor's responsibility to review and verify drawing dimensions, datums and levels. Discrepancies between information on this drawing and actual site conditions and/or the remaining Contract Documents shall be brought to the attention of the Architect for clarification prior to proceeding with the Work.

I	2022-03-28	Revised & Re-issued for DP PT Response
H	2022-02-10	Re-issued for Consultant Bases
G	2021-12-13	Issued for 70% DD Client Review
F	2021-11-08	Re-issued for Consultant Bases
E	2021-09-27	Revised & Re-issued for Dev. Permit
D	2021-08-24	Issued for Consultant Bases
C	2021-08-10	Revised & Re-issued For Dev. Permit
B	2021-04-29	Issued for Development Permit
A	2021-04-15	Issued for Pre-DP Review
REV.	YY MM DD	ISSUE

BUILDING CODE	VBBL 2019
ZONING	Rezoning CD-1
DEVELOPMENT PERMIT #	DP-2012-00333
BUILDING PERMIT #	BP-0000-00000
SCALE	1/8" = 1'-0" (unless noted otherwise)
PLOT DATE	2022-03-28

PROJECT
710 E56th Ave & 705 E57th Ave
(Formerly 7280 Fraser Street)
Vancouver, BC

DRAWING
REAR (EAST) ELEVATION


PROJECT NO.
1822

DRAWING NO.
A4.1 DP



24x42 /Users/gaymons/Dropbox/Cornerstone Dropbox - Current Projects/1827 7280 FRASER STREET/1827 PROJECT DRAWINGS/CURRENT DRAWINGS/1822 7280 Fraser St. Plans.wxp

- 01 Hardie Panel
Arctic White w/ matching metal trims
- 02 Hardie Plank
Arctic White - Horizontal Siding
- 03 Masonry
Charcoal Gray
- 04 Hardie Panel
Pearl Gray w/ matching metal trims
- 05 Hardie Panel
Charcoal Black
- 06 Composite Metal Panel
Bronze Metallic
- 06a Hardie Panel
Bronze Colour Match
- 07 Hardie Panel
Night Gray w/ matching metal trims
- 08 Hardie Panel
Iron Gray w/ matching metal trims
- 09 Concrete - Painted
Pearl Gray
- 10 Vinyl Triple Glazed Windows / Doors
Charcoal Gray
- 11 Metal / Glass Canopy (Demountable)
Powder Coated Gray
- 12 Sunshades
Aluminium Powder Coated Charcoal Gray
- 13 Balcony Guardrails
Aluminium Powder Coated Charcoal Black
- 14 Balcony Glass Guardrails / Screens
Glass / Aluminium Powder Coated Pearl Gray

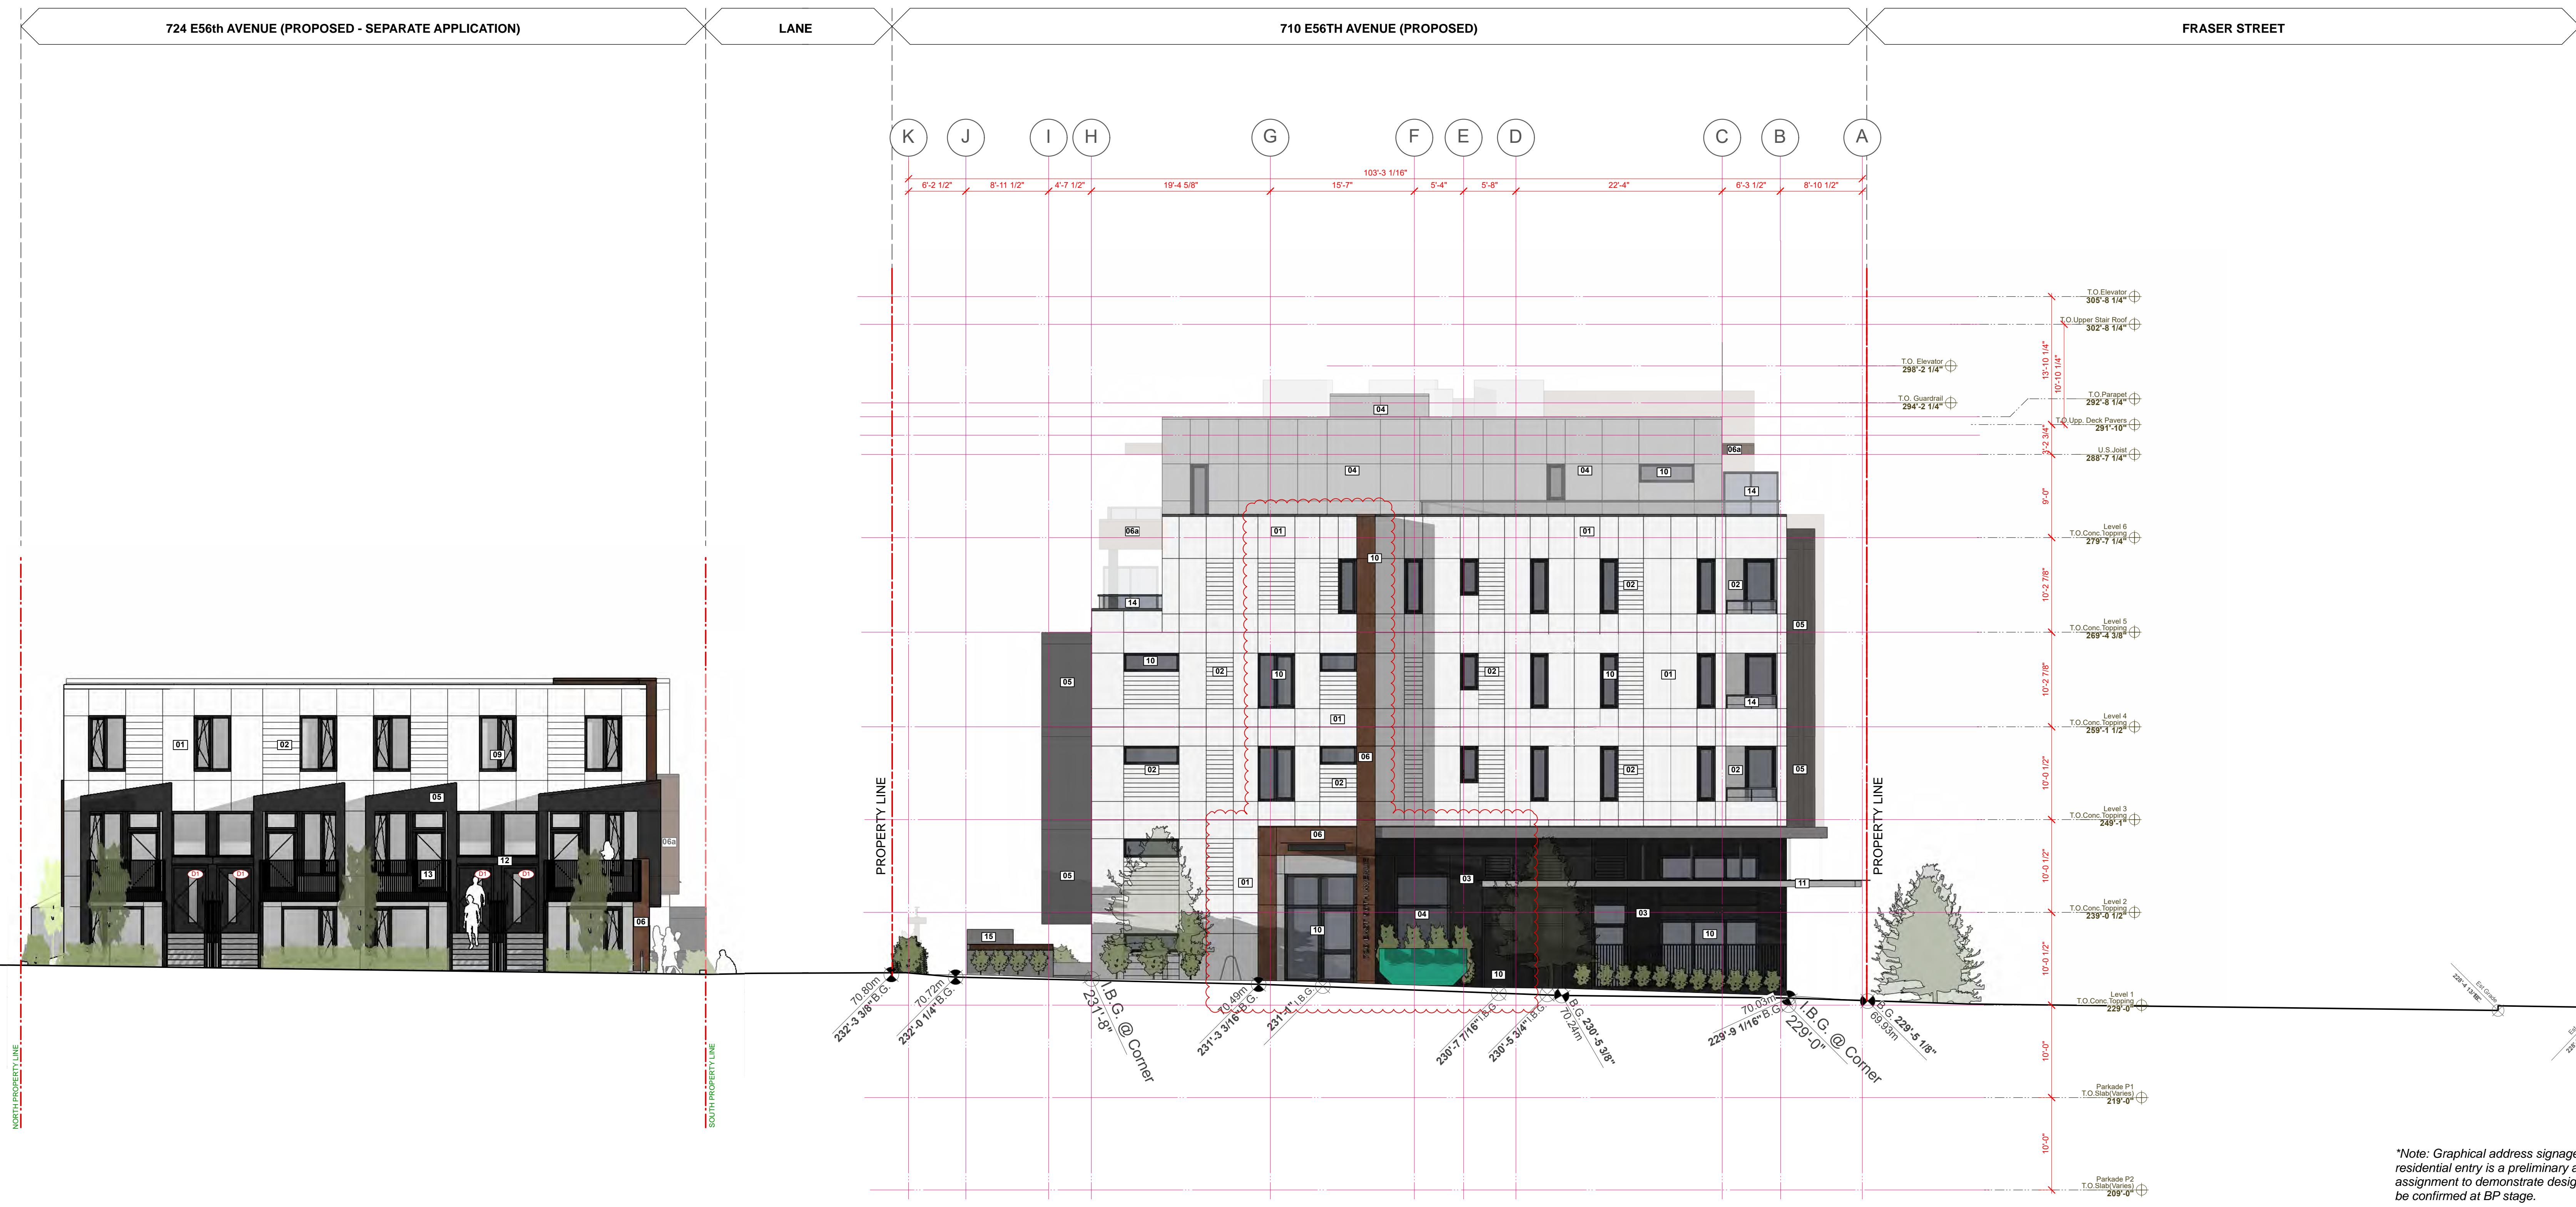

*Note: Graphical address signage feature at residential entry is a preliminary address assignment to demonstrate design intent & will be confirmed at BP stage.

Development Permit Notes:

i. All signage is shown for reference only and is not approved under this Development Permit. Signage is regulated by the Sign By-law and requires separate approvals. The owner(s) assumes responsibility to achieve compliance with the Sign By-law and obtain the required sign permits.

CORNERSTONE
architecture

307 - 611 Alexander Street
Vancouver, British Columbia
Canada, V6A 1E1
www.cornerstonearch.com
tel: 604.253.8800

IMPORTANT: Copyright reserved. This design and drawing is the exclusive property of Cornerstone Architecture and cannot be used for any purpose without the written consent of the Architect. This drawing is not to be used for construction until issued for that purpose by the Architect.

Prior to commencement of the Work, it is the Contactor's responsibility to review and verify drawing dimensions, datums and levels. Discrepancies between information on this drawing and actual site conditions and/or the remaining Contract Documents shall be brought to the attention of the Architect for clarification prior to proceeding with the Work.

I	2022-03-28	Revised & Re-issued for DP PT Response
H	2022-02-10	Re-issued for Consultant Bases
G	2021-12-13	Issued for 70% DD Client Review
F	2021-11-08	Re-issued for Consultant Bases
E	2021-09-27	Revised & Re-issued for Dev. Permit
D	2021-08-24	Issued for Consultant Bases
C	2021-08-10	Revised & Re-issued for Dev. Permit
B	2021-04-29	Issued for Development Permit
A	2021-04-15	Issued for Pre-DP Review
REV.	YY MM DD	ISSUE

BUILDING CODE	VBBL 2019
ZONING	Rezoning CD-1
DEVELOPMENT PERMIT #	DP-2012-00333
BUILDING PERMIT #	BP-0000-00000
SCALE	1/8" = 1'-0" (unless noted otherwise)
PLOT DATE	2022-03-28

PROJECT
710 E56th Ave & 705 E57th Ave
(Formerly 7280 Fraser Street)
Vancouver, BC

DRAWING
SIDE (NORTH) ELEVATION

PROJECT NO. 1822
DRAWING NO. A4.2 DP



24x42 /Users/gaymons/Dropbox/Cornerstone/Drawings/Current Projects/1822 7280 Fraser St./Plans/wxp



- 01 Hardie Panel
Arctic White w/ matching metal trims
- 02 Hardie Plank
Arctic White - Horizontal Siding
- 03 Masonry
Charcoal Gray
- 04 Hardie Panel
Pearl Gray w/ matching metal trims
- 05 Hardie Panel
Charcoal Black
- 06 Composite Metal Panel
Bronze Metallic
- 06a Hardie Panel
Bronze Colour Match
- 07 Hardie Panel
Night Gray w/ matching metal trims
- 08 Hardie Panel
Iron Gray w/ matching metal trims
- 09 Concrete - Painted
Pearl Gray
- 10 Vinyl Triple Glazed Windows / Doors
Charcoal Gray
- 11 Metal / Glass Canopy (Demountable)
Powder Coated Gray
- 12 Sunshades
Aluminum Powder Coated Charcoal Gray
- 13 Balcony Guardrails
Aluminum Powder Coated Charcoal Black
- 14 Balcony Glass Guardrails / Screens
Glass / Aluminum Powder Coated Pearl Gray

**Note: Graphical address signage feature at residential entry is a preliminary address assignment to demonstrate design intent & will be confirmed at BP stage.*

Development Permit Notes:

i. All signage is shown for reference only and is not approved under this Development Permit. Signage is regulated by the Sign By-law and requires separate approvals. The owner(s) assumes responsibility to achieve compliance with the Sign By-law and obtain the required sign permits.

CORNERSTONE
architecture

307 - 611 Alexander Street
Vancouver, British Columbia
Canada, V6A 1E1
www.cornerstonearch.com
tel: 604.253.8800

IMPORTANT: Copyright reserved. This design and drawing is the exclusive property of Cornerstone Architecture and cannot be used for any purpose without the written consent of the Architect. This drawing is not to be used for construction until issued for that purpose by the Architect.

Prior to commencement of the Work, it is the Contactor's responsibility to review and verify drawing dimensions, datums and levels. Discrepancies between information on this drawing and actual site conditions and/or the remaining Contract Documents shall be brought to the attention of the Architect for clarification prior to proceeding with the Work.

REV.	YY MM DD	ISSUE
I	2022-03-28	Revised & Re-issued for DP PT Response
H	2022-02-10	Issued for Consultant Bases
G	2021-12-13	Issued for 70% DD Client Review
F	2021-11-08	Re-issued for Consultant Bases
E	2021-09-27	Revised & Re-issued for Dev. Permit
D	2021-08-24	Issued for Consultant Bases
C	2021-08-10	Revised & Re-issued For Dev. Permit
B	2021-04-29	Issued for Development Permit
A	2021-04-15	Issued for Pre-DP Review

BUILDING CODE	VBBL 2019
ZONING	Rezoning CD-1
DEVELOPMENT PERMIT #	DP-2012-00333
BUILDING PERMIT #	BP-0000-00000
SCALE	1/8" = 1'-0" (unless noted otherwise)
PLOT DATE	2022-03-28

PROJECT
710 E56th Ave & 705 E57th Ave
(Formerly 7280 Fraser Street)
Vancouver, BC

DRAWING
SIDE (SOUTH) ELEVATION

PROJECT NO. 1822
DRAWING NO. A4.3 DP





24x42 /Users/gaymons/Dropbox/Comerstone Dropbox - Current Projects/1822 7280 FRASER STREET/1822 PROJECT DRAWINGS/CURRENT DRAWINGS/1822_7280 Fraser St_Planes.wxp

REVISION NOTES:

1*	Walkway alignment to adjacent townhouses adjusted	Sep. 27, 2021
2*	Suite interior layout revisions	Sep. 27, 2021
3*	Window heads, roof decks, resi. lobbies and other revisions	Dec. 13, 2021
4*	HRV Shaft revisions, suite storage revisions, minor suite revisions, root top amenity deck revisions, other general revisions	Feb. 10, 2022

CORNERSTONE
architecture

307 - 611 Alexander Street
Vancouver, British Columbia
Canada, V6A 1E1
www.cornerstonearch.com
tel: 604.253.8800

IMPORTANT: Copyright reserved. This design and drawing is the exclusive property of Cornerstone Architecture and cannot be used for any purpose without the written consent of the Architect. This drawing is not to be used for construction until issued for that purpose by the Architect.

Prior to commencement of the Work, it is the Contactor's responsibility to review and verify drawing dimensions, datums and levels. Discrepancies between information on this drawing and actual site conditions and/or the remaining Contract Documents shall be brought to the attention of the Architect for clarification prior to proceeding with the Work.

REV.	YY MM DD	ISSUE
I	2022-03-28	Revised & Re-issued for DP PT Response
H	2022-02-10	Re-issued for Consultant Bases
G	2021-12-13	Issued for 70% DD Client Review
F	2021-11-08	Re-issued for Consultant Bases
E	2021-09-27	Revised & Re-issued for Dev. Permit
D	2021-08-24	Issued for Consultant Bases
C	2021-08-10	Revised & Re-issued For Dev. Permit
B	2021-04-29	Issued for Development Permit
A	2021-04-15	Issued for Pre-DP Review

BUILDING CODE	VBBL 2019
ZONING	Rezoning CD-1
DEVELOPMENT PERMIT #	DP-2012-00333
BUILDING PERMIT #	BP-0000-00000
SCALE	1/8" = 1'-0" (unless noted otherwise)
PLOT DATE	2022-03-28

PROJECT
710 E56th Ave & 705 E57th Ave
(Formerly 7280 Fraser Street)
Vancouver, BC

DRAWING
STREET ELEVATIONS

PROJECT NO.
1822

DRAWING NO.
A4.4





1 North (Side) East 56th Avenue Context Elevation



2 South (Side) East 57th Avenue Context Elevation



307 - 611 Alexander Street
Vancouver, British Columbia
Canada, V6A 1E1
www.cornerstonearch.com
tel: 604.253.8800

IMPORTANT: Copyright reserved. This design and drawing is the exclusive property of Cornerstone Architecture and cannot be used for any purpose without the written consent of the Architect. This drawing is not to be used for construction until issued for that purpose by the Architect.

Prior to commencement of the Work, it is the Contactor's responsibility to review and verify drawing dimensions, datums and levels. Discrepancies between information on this drawing and actual site conditions and/or the remaining Contract Documents shall be brought to the attention of the Architect for clarification prior to proceeding with the Work.

REV.	YY MM DD	ISSUE
I	2022-03-28	Revised & Re-issued for DP/PT Response
H	2022-02-10	Re-issued for Consultant Bases
G	2021-12-13	Issued for 70% DD Client Review
F	2021-11-08	Re-issued for Consultant Bases
E	2021-09-27	Revised & Re-issued for Dev. Permit
D	2021-08-24	Issued for Consultant Bases
C	2021-08-10	Revised & Re-issued For Dev. Permit
B	2021-04-29	Issued for Development Permit
A	2021-04-15	Issued for Pre-DP Review

Unless signed & sealed, these drawings are not to be used for approval by an authority or for reliance by a client or third party, including the general public.

BUILDING CODE	VBBL 2019
ZONING	Rezoning CD-1
DEVELOPMENT PERMIT #	DP-2012-00333
BUILDING PERMIT #	BP-0000-00000
SCALE	1/8" = 1'-0" (unless noted otherwise)
PLOT DATE	2022-03-28

PROJECT
710 E56th Ave & 705 E57th Ave
(Formerly 7280 Fraser Street)
Vancouver, BC

DRAWING
STREET ELEVATIONS

PROJECT NO.
1822

DRAWING NO.
A4.5

