


--- ZONING BOUNDARY

1800 SKEENA ST. DE 403780	DATE 1999 03 11	↑
CITY OF VANCOUVER PLANNING DEPARTMENT	DRAWN WGKS	
FILE: F:\FRMDFDEV\1800SKE.DWG		

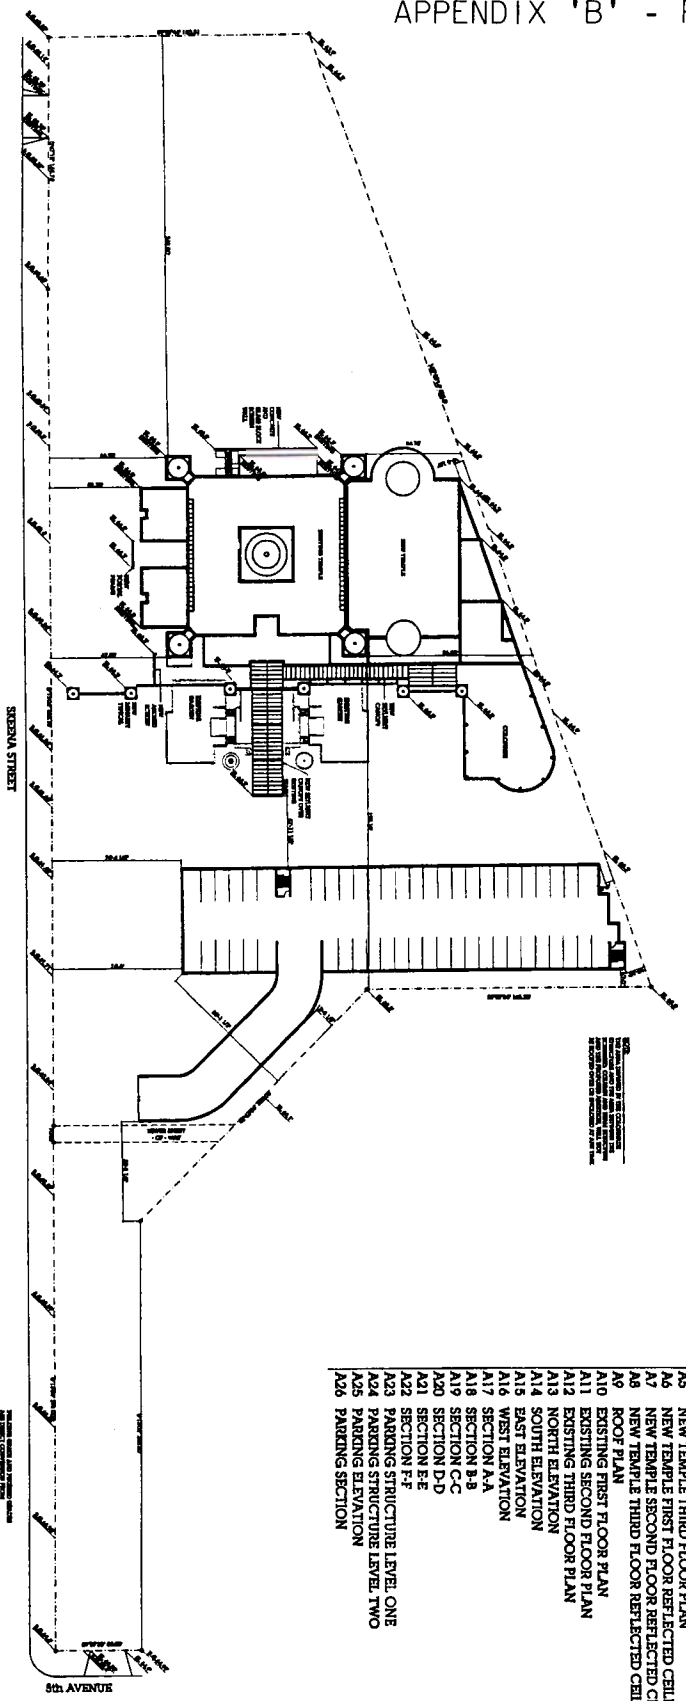

- DRAWING LIST**
- A1 SITE PLAN
 - A2 PARKING PLAN
 - A3 NEW TEMPLE FIRST FLOOR PLAN
 - A4 NEW TEMPLE SECOND FLOOR PLAN
 - A5 NEW TEMPLE THIRD FLOOR PLAN
 - A6 NEW TEMPLE FIRST FLOOR REFLECTED CEILING PLAN
 - A7 NEW TEMPLE SECOND FLOOR REFLECTED CEILING PLAN
 - A8 NEW TEMPLE THIRD FLOOR REFLECTED CEILING PLAN
 - A9 ROOF PLAN
 - A10 EXISTING FIRST FLOOR PLAN
 - A11 EXISTING SECOND FLOOR PLAN
 - A12 EXISTING THIRD FLOOR PLAN
 - A13 NORTH ELEVATION
 - A14 SOUTH ELEVATION
 - A15 EAST ELEVATION
 - A16 WEST ELEVATION
 - A17 SECTION A-A
 - A18 SECTION B-B
 - A19 SECTION C-C
 - A20 SECTION D-D
 - A21 SECTION E-E
 - A22 SECTION F-F
 - A23 PARKING STRUCTURE LEVEL, ONE
 - A24 PARKING STRUCTURE LEVEL, TWO
 - A25 PARKING ELEVATION
 - A26 PARKING SECTION

LEGAL DESCRIPTION :
 LOT 2 BLOCK 106 TO 108 D.L. SEC. 28
 TNSL EX. PLAN 15171 PLAN 16809


SITE PLAN

DATE: 11/11/11
 SCALE: 1" = 20'-0"



A-1




PROPOSED

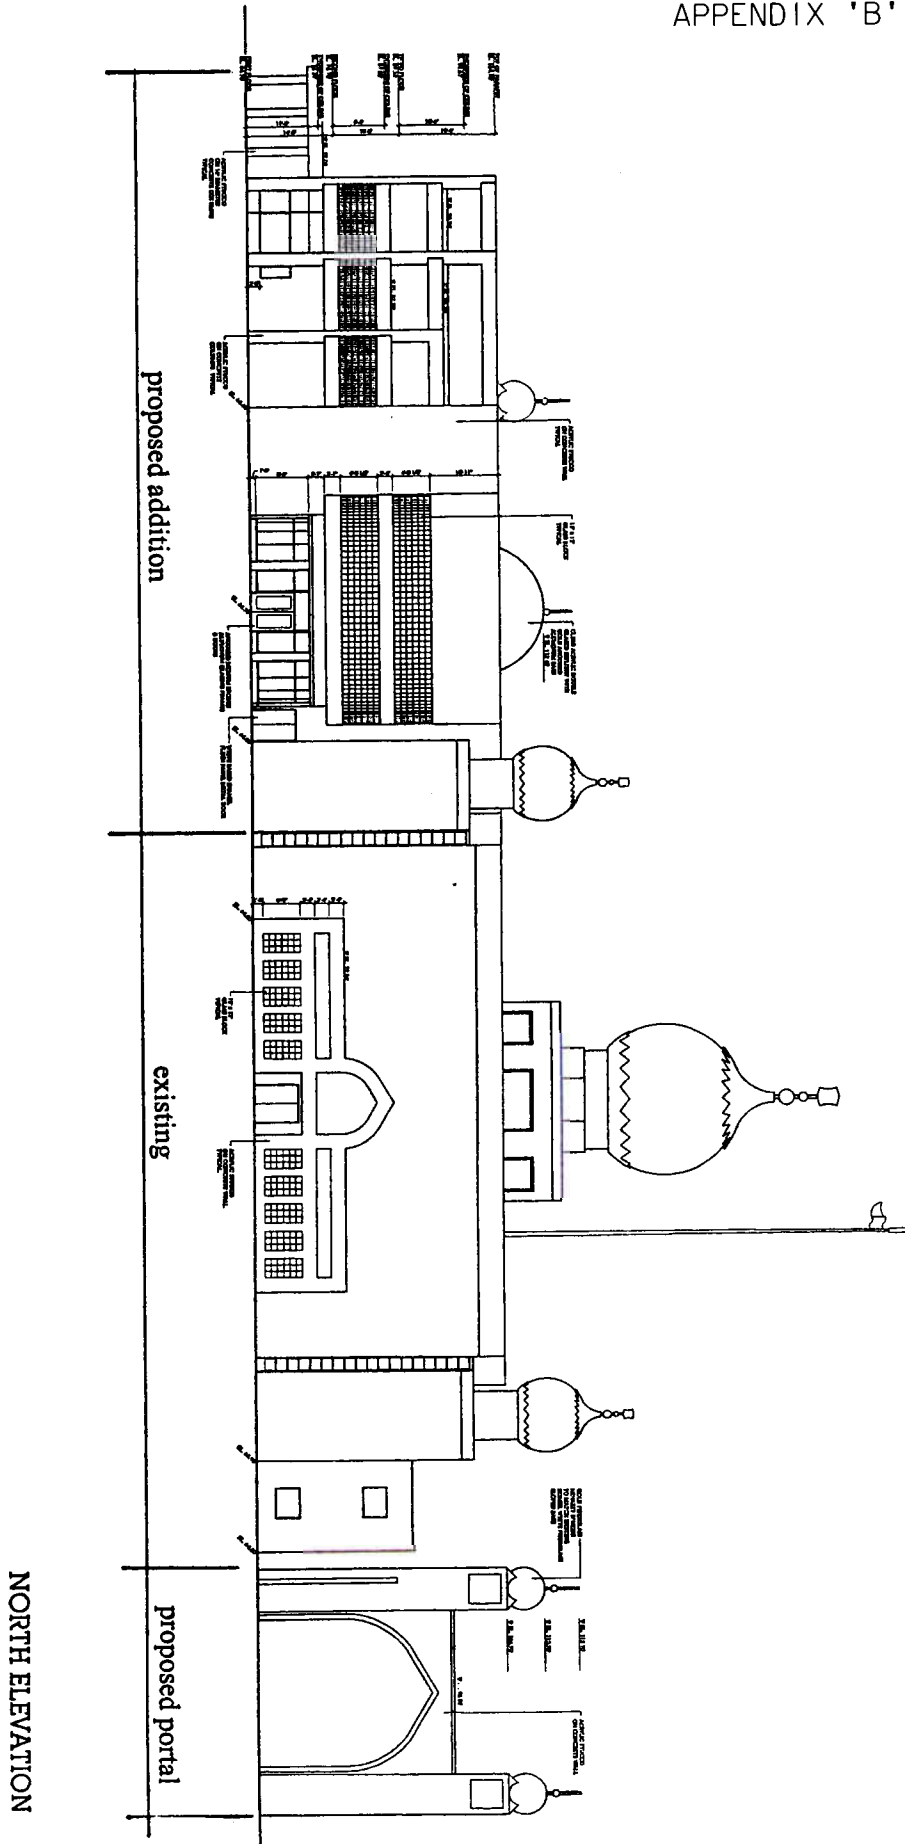

NORTH ELEVATION

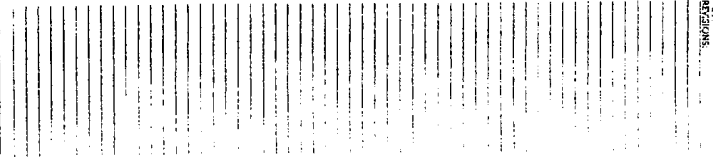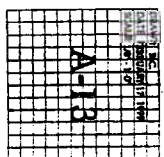

DEFINITIONS

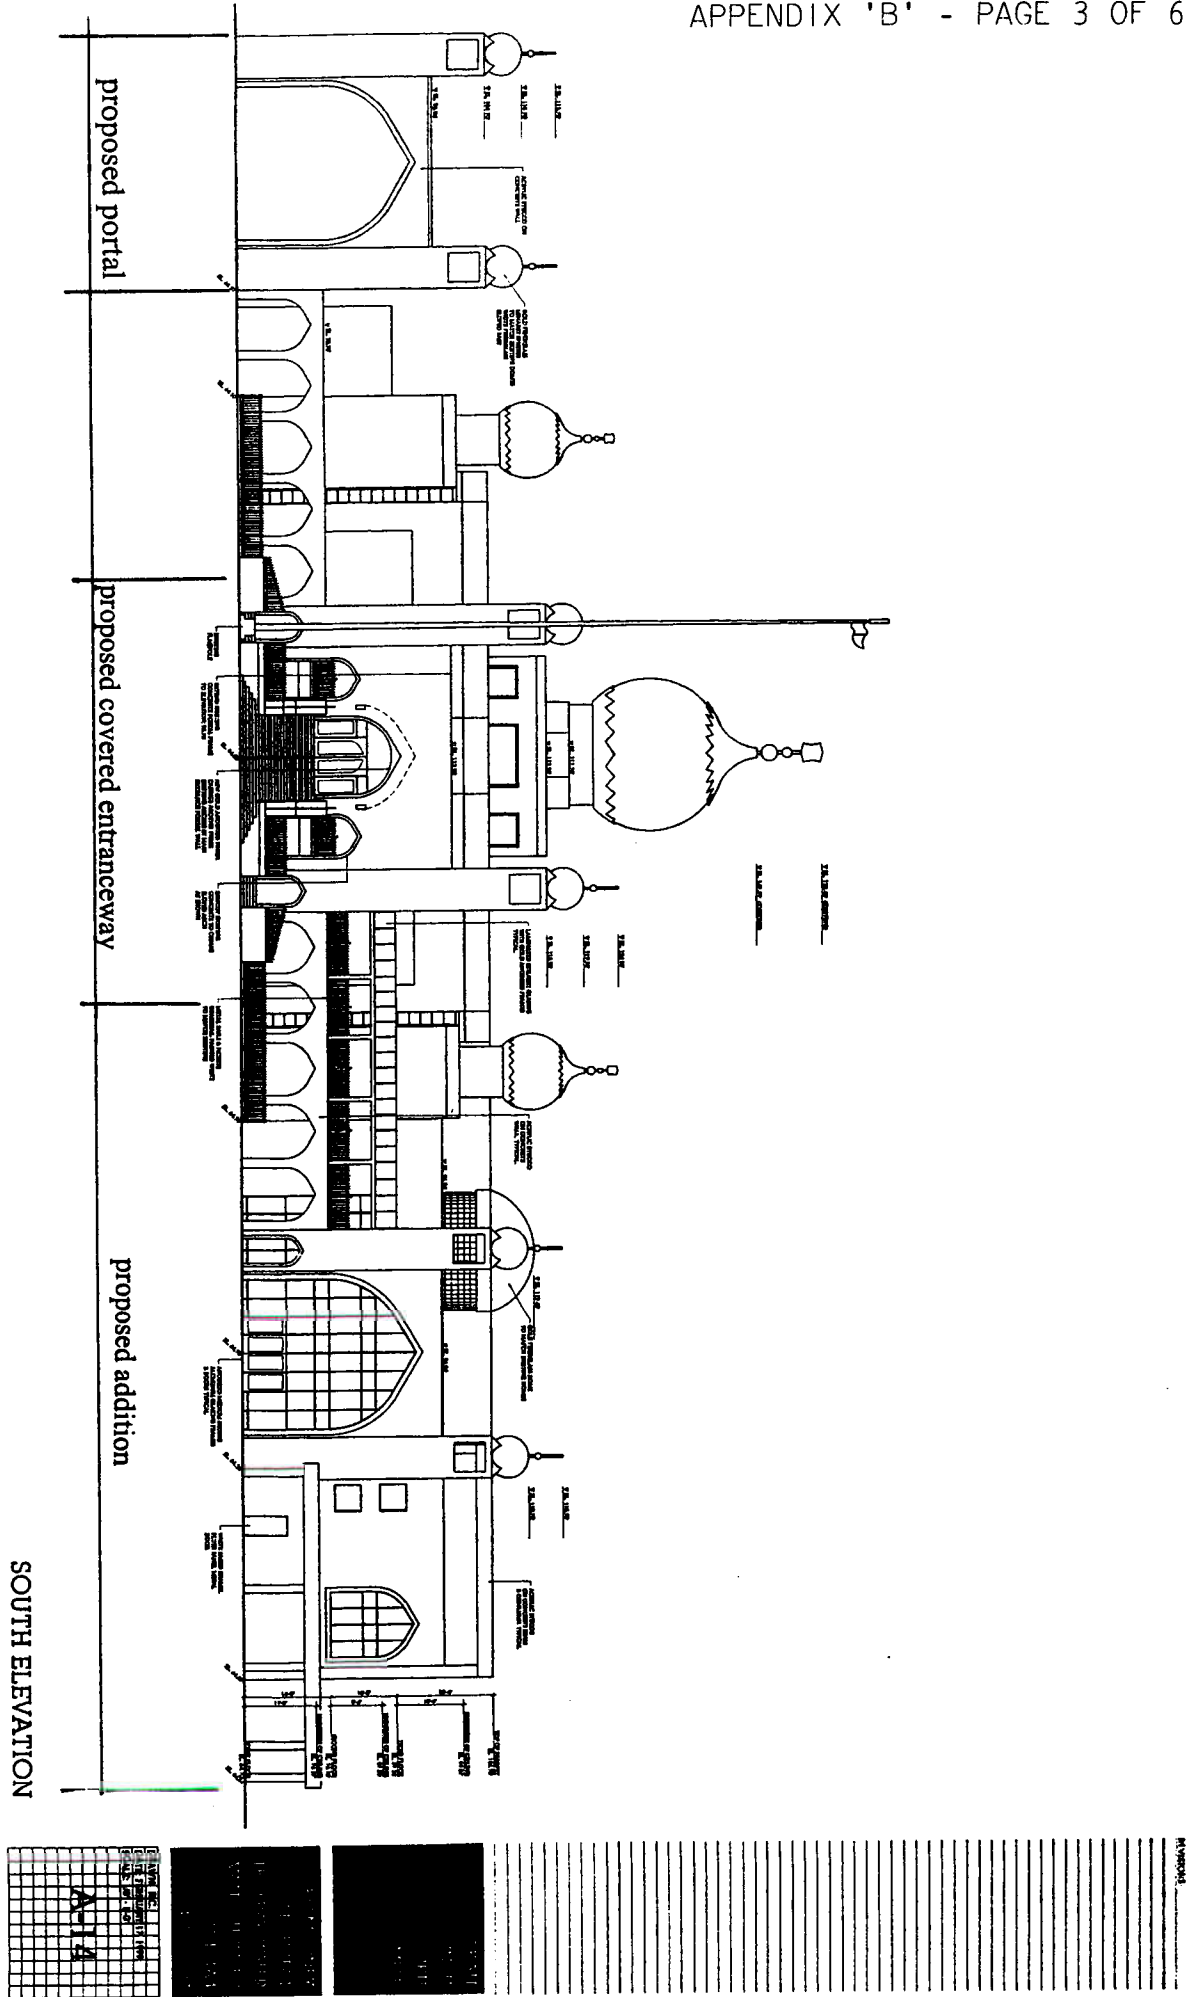



proposed portal

proposed covered entranceway

proposed addition

SOUTH ELEVATION

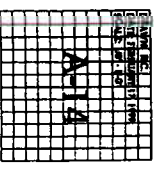

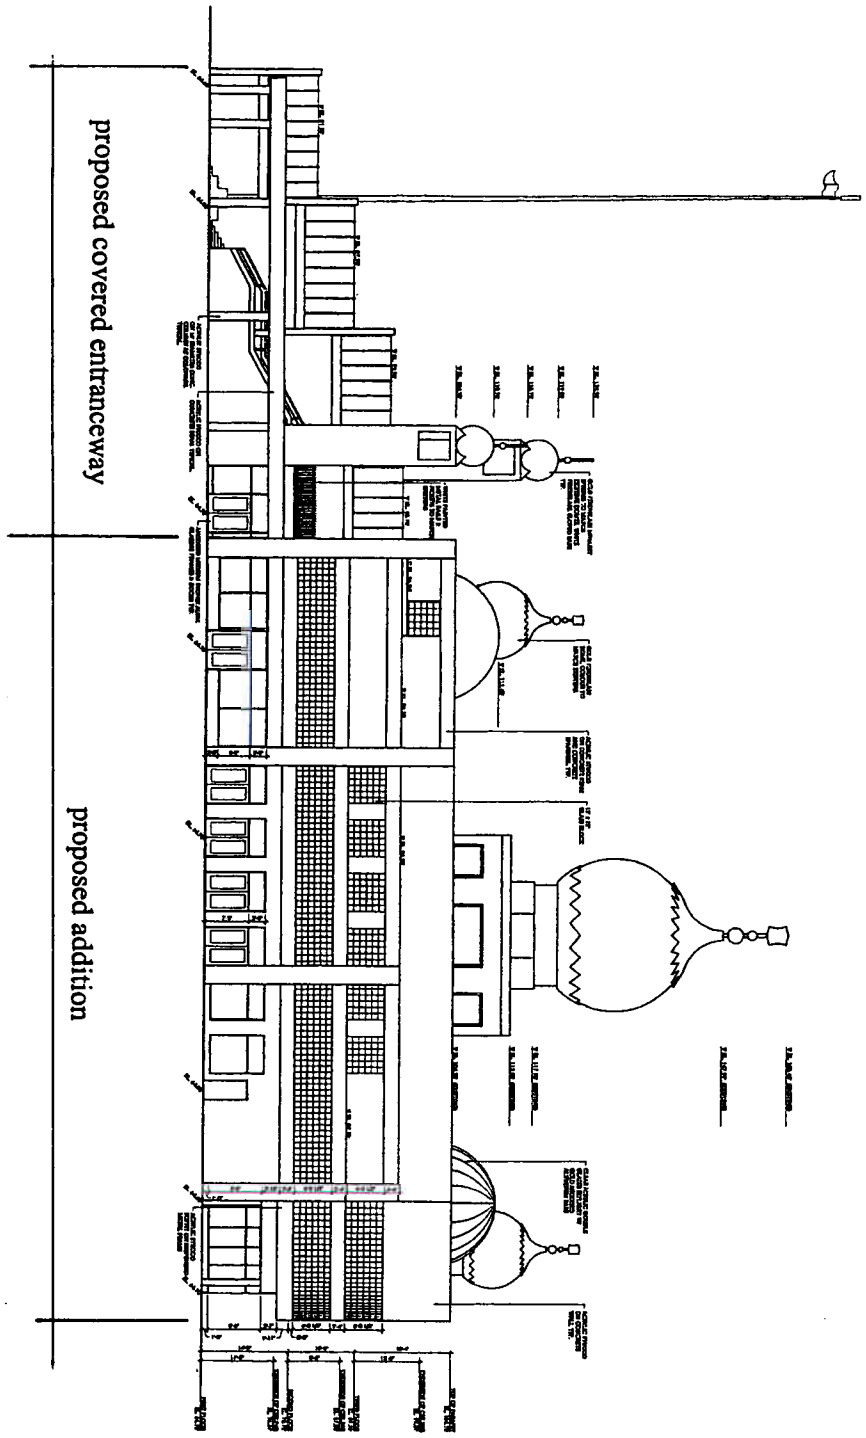


EAST ELEVATION

A-15



1" = 10'-0"

EXISTING

PROPOSED

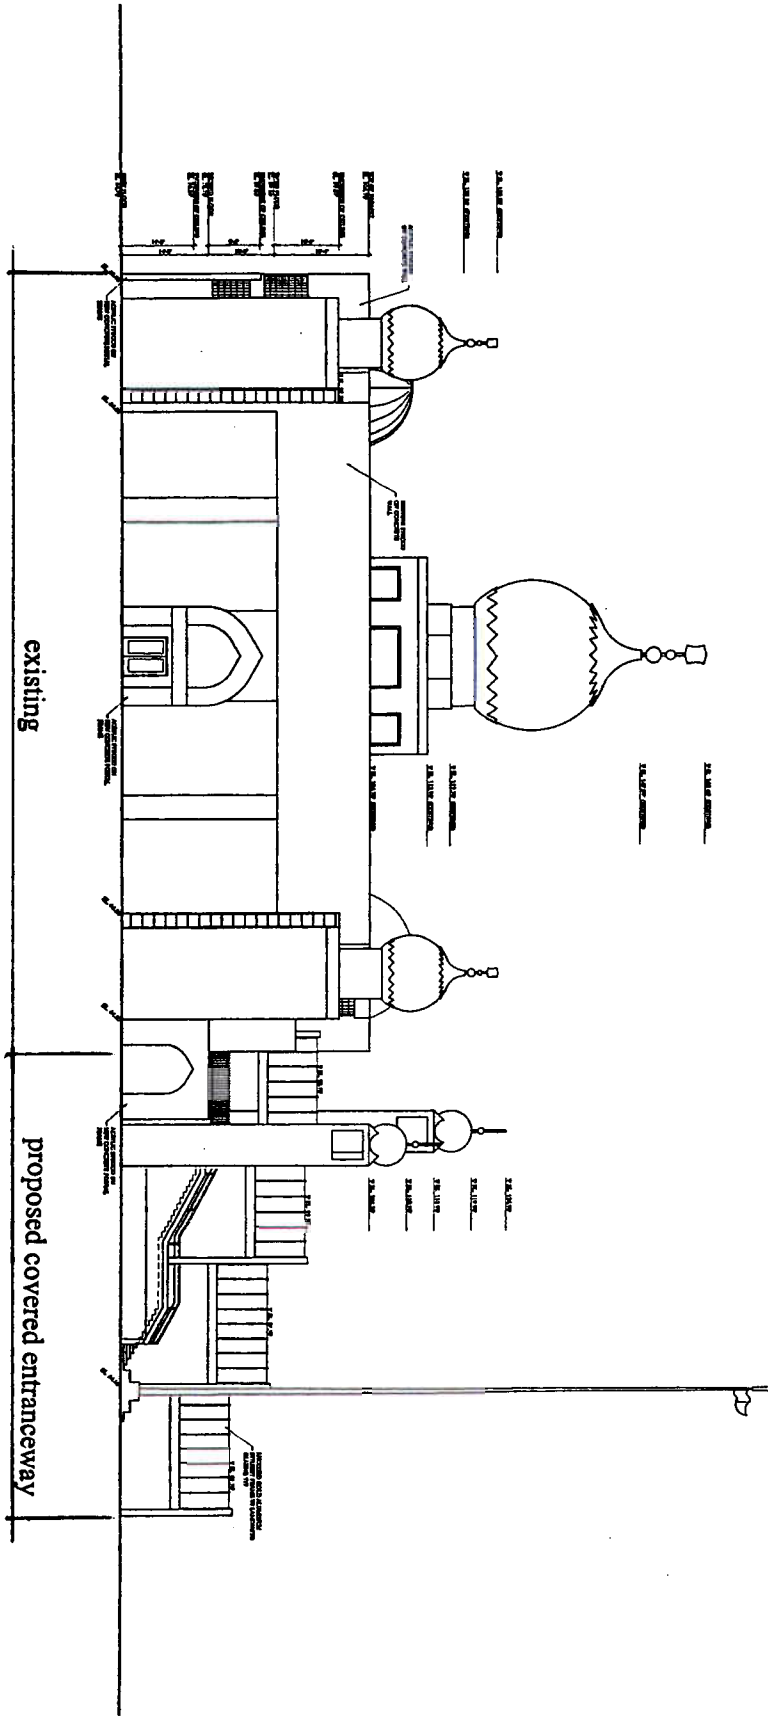


WEST ELEVATION

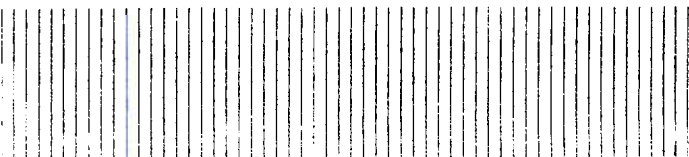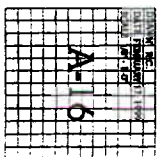


PROVISION


SOUTH ELEVATION

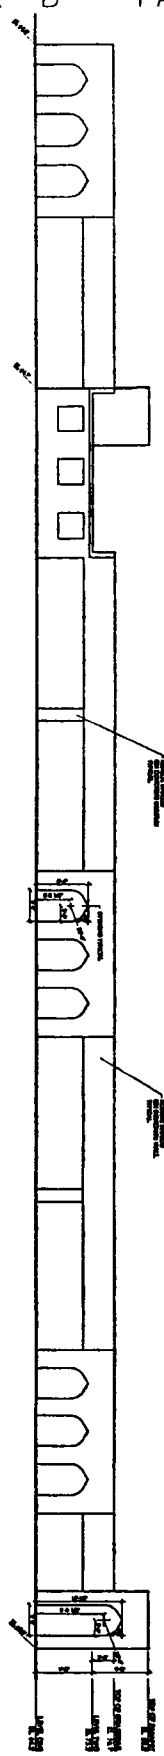


WEST ELEVATION

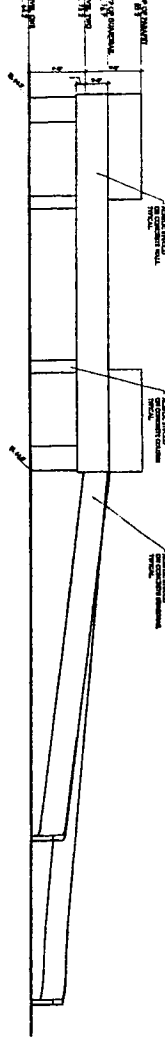

EAST ELEVATION

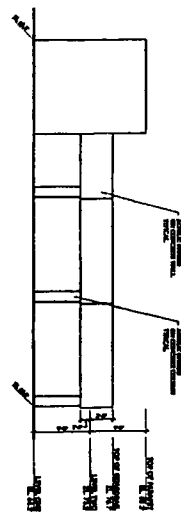

NORTH ELEVATION

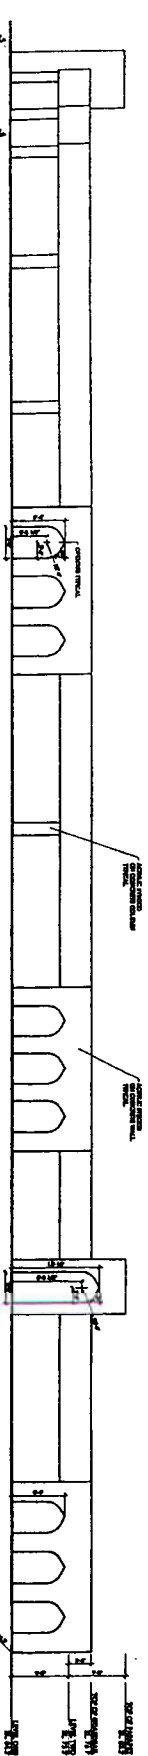

PROPOSED PARKING GARAGE

