

EXPLANATION

**Street Name By-law No. 4054
Re: Jack Uppal Street**

Enactment of the attached By-law will implement Council's resolution of April 6, 2016 to name the street as set out in the attached By-law.

Director of Legal Services
April 6, 2016

BY-LAW NO.

A By-law to amend Street Name By-law No. 4054
regarding Jack Uppal Street

THE COUNCIL OF THE CITY OF VANCOUVER, in public meeting, enacts as follows:

1. Council amends By-law No. 4054 by:
 - (a) assigning the name "Jack Uppal Street" to that portion of public street outlined in bold black on the plan marginally numbered LF 12028, attached to and forming part of this By-law; and
 - (b) adding to the "Official Street Name Map of the City of Vancouver", which is the plan marginally numbered L325, attached to and forming part of By-law No. 4054, that portion of public street named "Jack Uppal Street" located as shown on the plan marginally numbered LF 12028.
2. This By-law is to come into force and take effect on the date of its enactment.

ENACTED by Council this day of , 2016


Mayor

City Clerk

82021F1

**PLAN TO ACCOMPANY A BY-LAW TO
AMEND STREET NAME BY-LAW No. 4054.**

DRAWING NOT TO SCALE

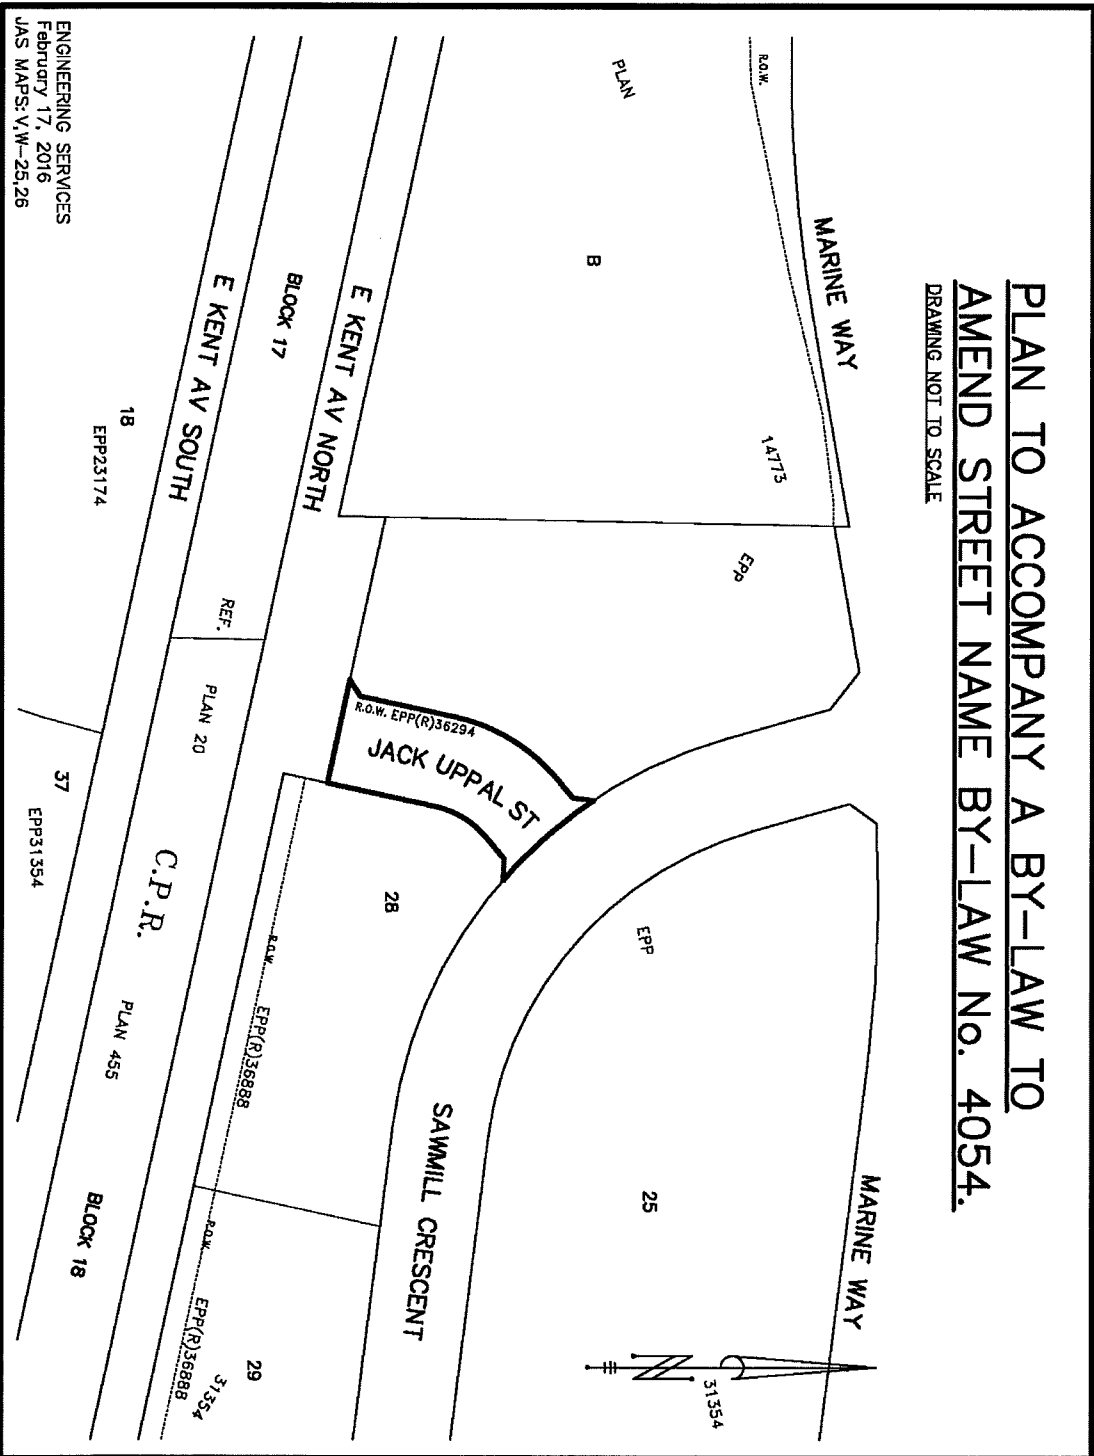

ENGINEERING SERVICES
February 17, 2016
JAS MAPS: V.W-25,26

LF12028