



CD-1 Rezoning: 1672 West 1st Avenue

Public Hearing | October 18, 2016

Site and Context





gbl



GBL ARCHITECTS
139 EAST 8TH AVENUE
VANCOUVER, CANADA V6T 1B8
T 604 251 1150 F 604 751 5279
GBLARCHITECTS.COM

PROJECT AND PLOT INFORMATION
PLOT INFO.

NOTES
NO. DESCRIPTION

MATERIAL LEGEND

- 1 BRICK - RUNNING BOND
- 2 CONCRETE
- 3 FIBER CEMENT PANEL WITH JOINTS
- 4 FIBERGLASS REINFORCED CONCRETE PANEL
- 5 TEMPERED GLASS GUARDRAILS
- 6 ALUMINUM STOREFRONT GLAZING
- 7 ALUMINUM LOUVRE

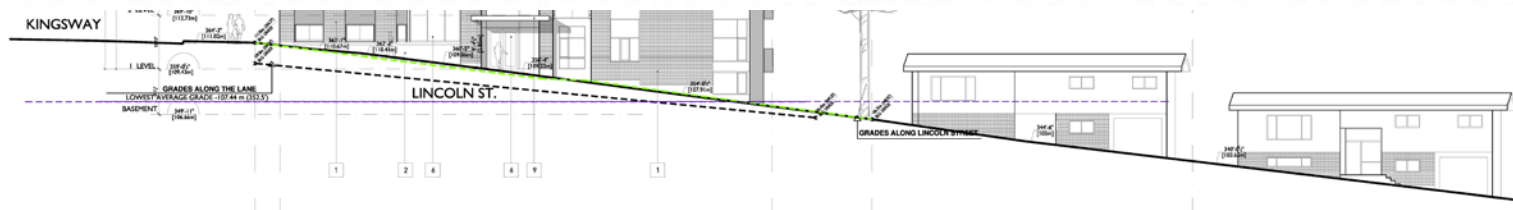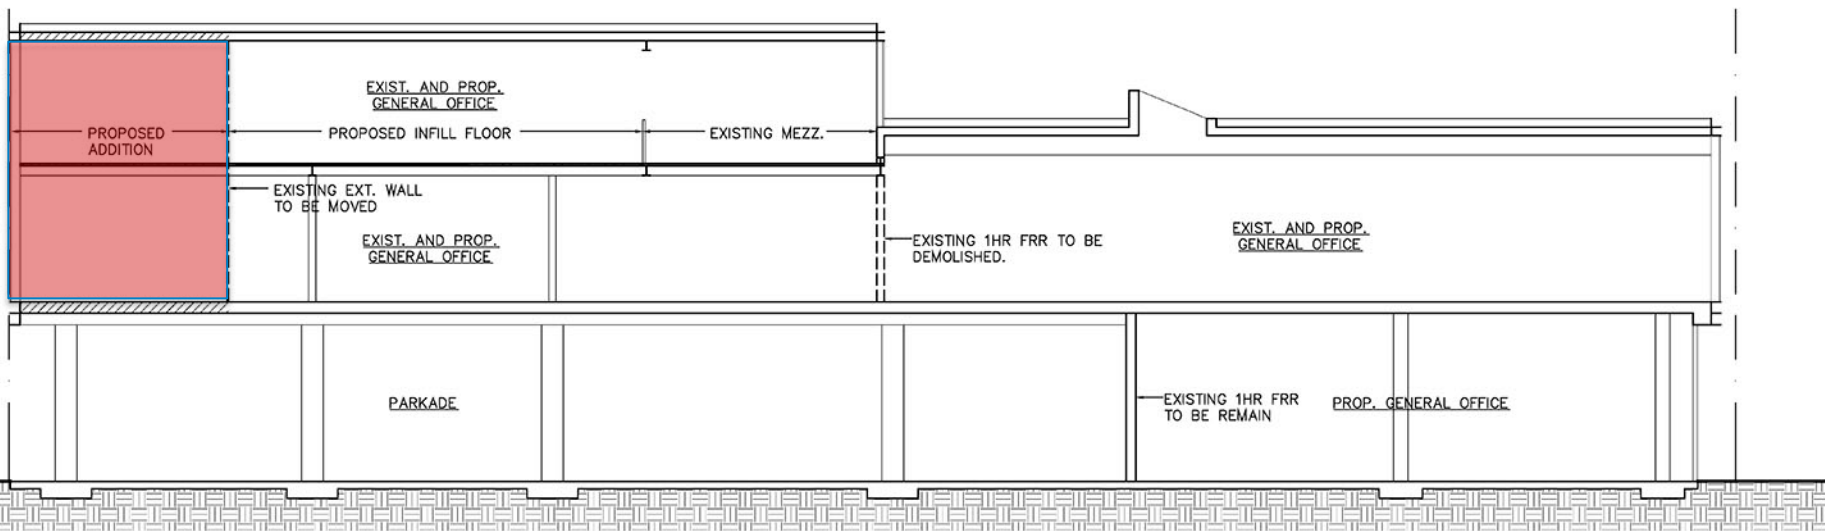

3595 KINGSWAY
VANCOUVER, B.C.

MIXED USE
DEVELOPMENT

ELEVATION - EAST
LINCOLN ST.

DATE: DEC. 22, 2015
 DRAWN BY: CH
 CHECKED BY: SL
 SCALE: 3/32" = 1'-0"
 JOB NUMBER: 1563

A-5.03