
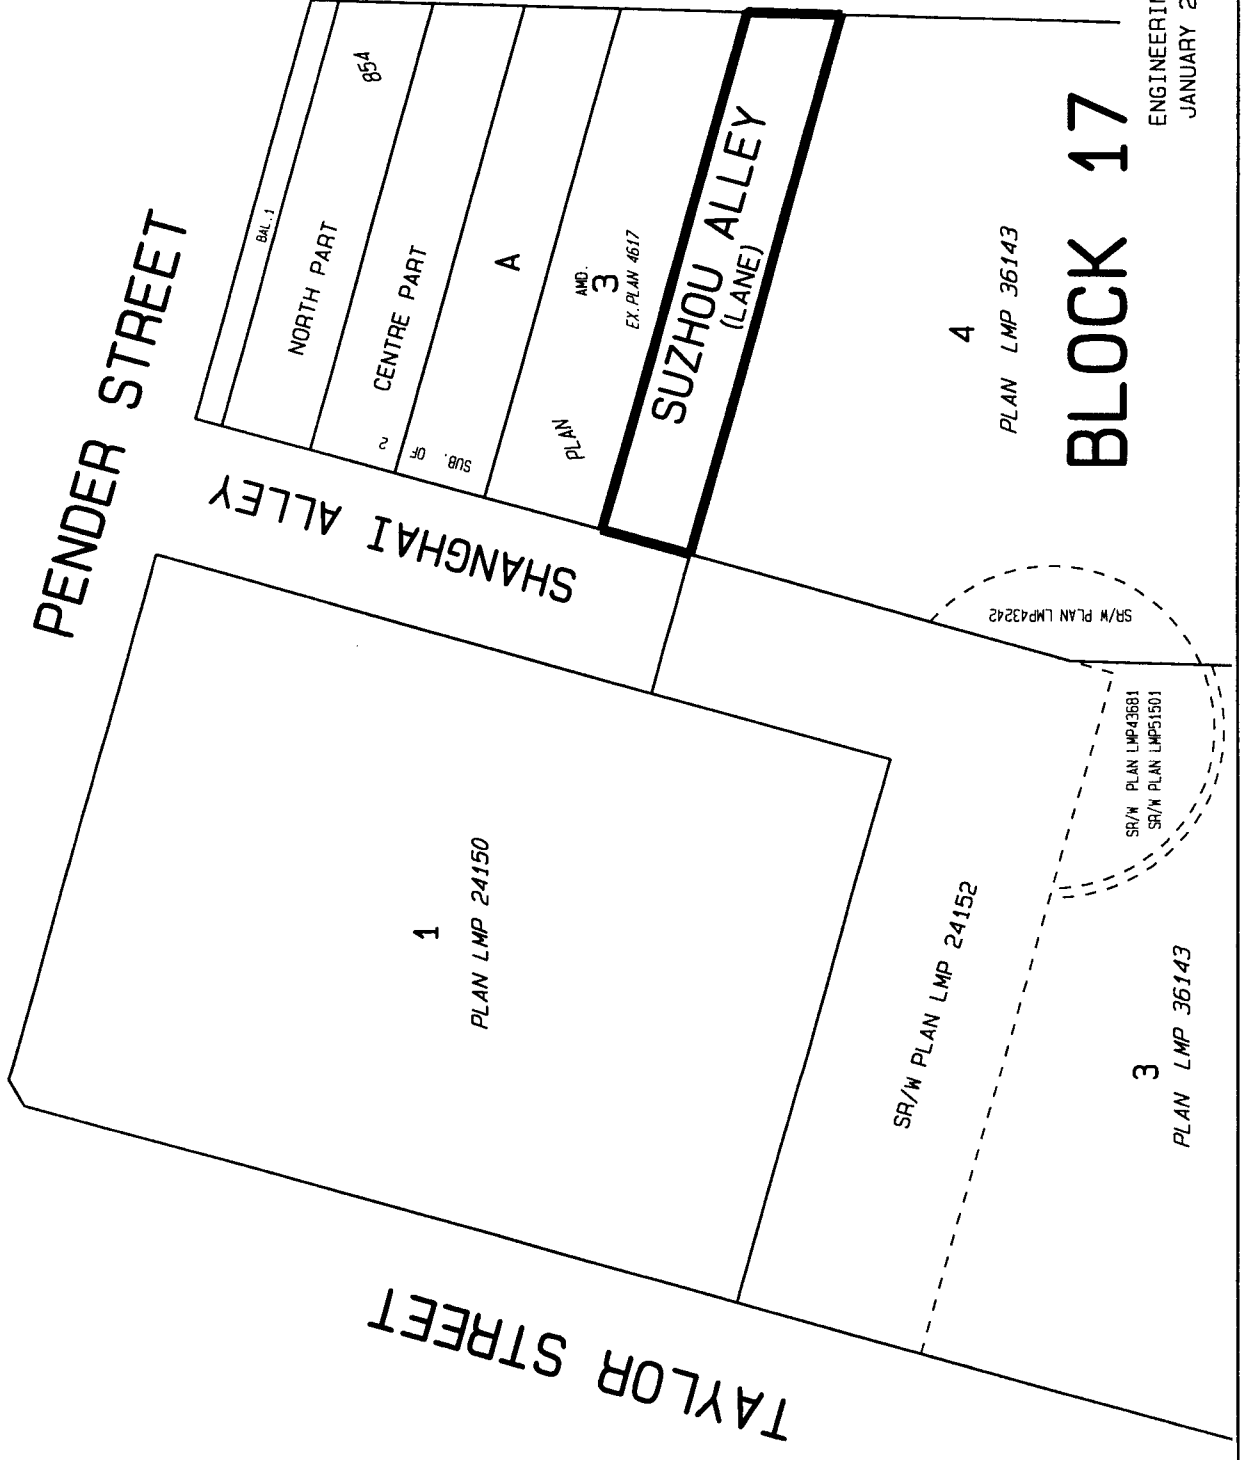


PLAN TO ACCOMPANY BY-LAW  
BEING A BY-LAW TO AMEND BY-LAW No. 4054  
BEING THE STREET NAMING BY-LAW.

NOT TO SCALE

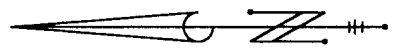

# BLOCK 17

ENGINEERING SERVICES  
JANUARY 24, 2002  
LF 11743