

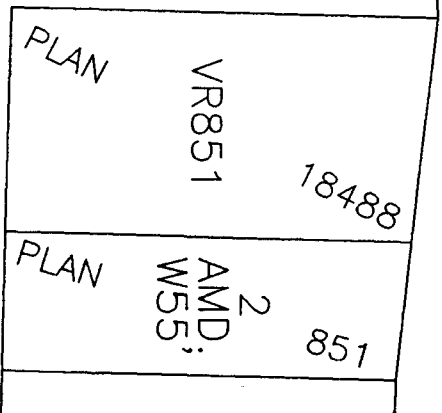
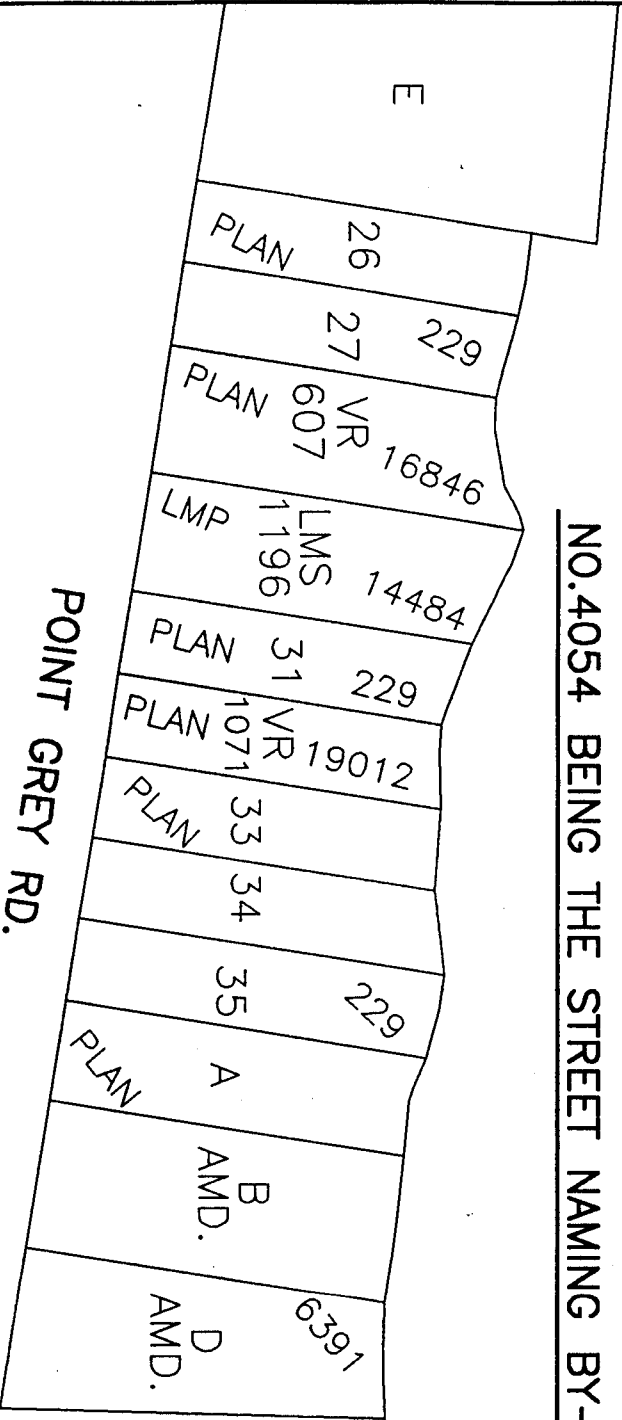



PLAN TO ACCOMPANY BY-LAW NO. _____
BEING A BY-LAW TO AMEND BY-LAW _____
NO.4054 BEING THE STREET NAMING BY-LAW

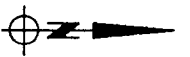


FIRST AVE.

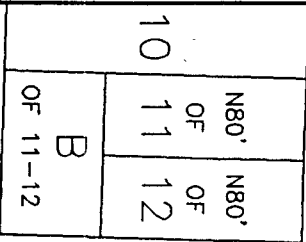

TRUTCH ST.

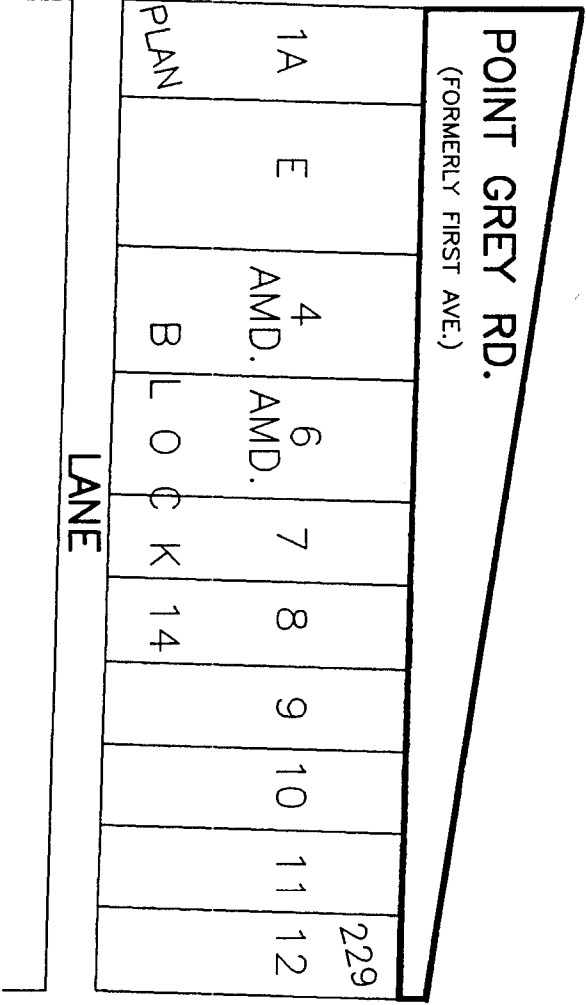

BALACLAVA ST.

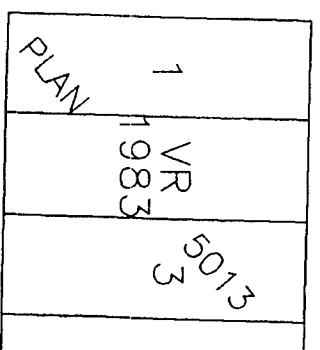

DMK, MAP J-11

ENGINEERING SERVICES
JULY 24, 2001