

----- ZONING BOUNDARY

3018 KINGS AVENUE DE 406898

DATE 2002 10 15


DRAWN IGC




CITY OF VANCOUVER PLANNING DEPARTMENT

FILENAME: F:\FrmofDev\2002\3018 Kings Ave.cdr




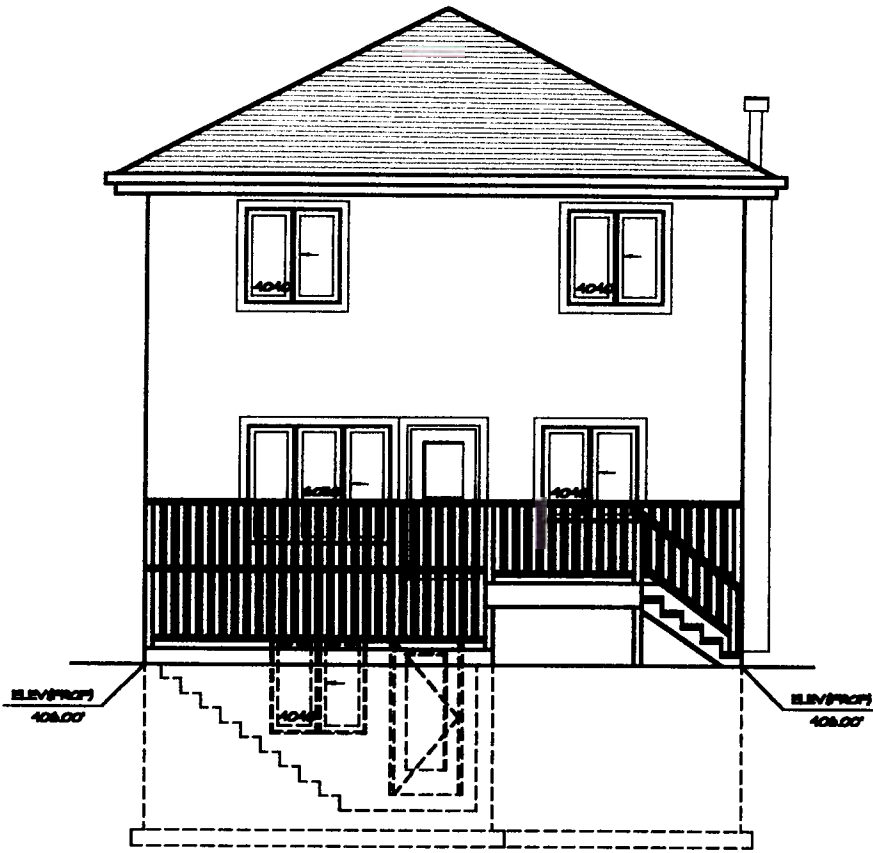


SOUTH ELEVATION  
SCALE 1/8" = 1'-0"

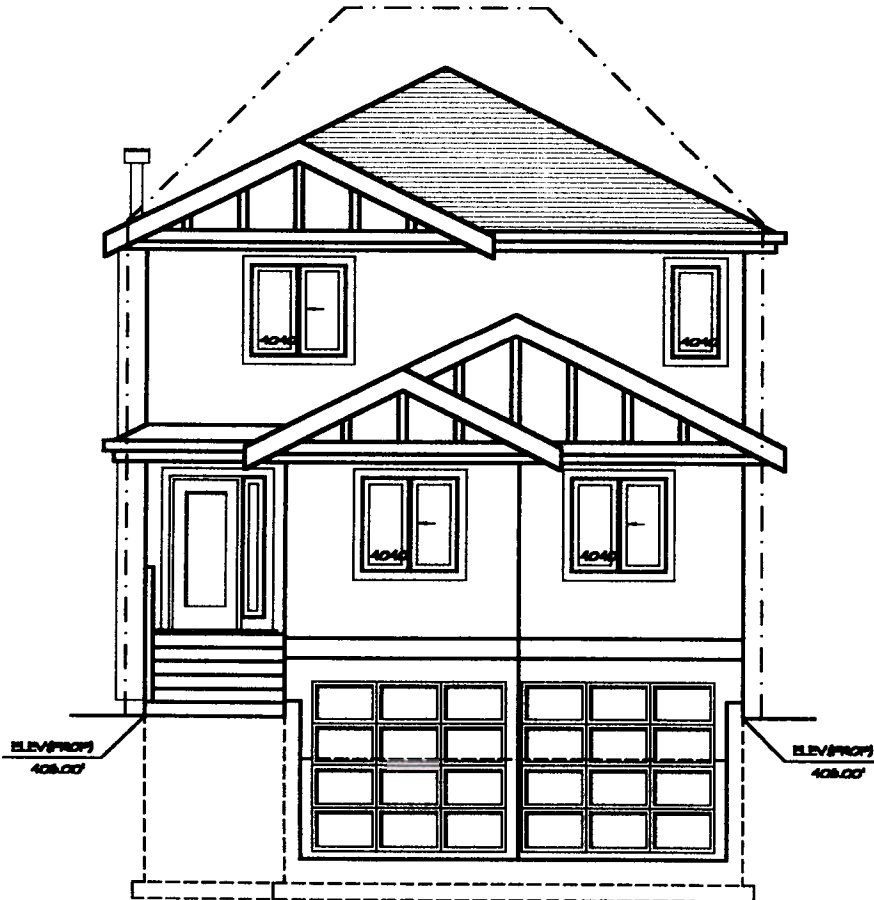

NORTH ELEVATION  
SCALE 1/8" = 1'-0"

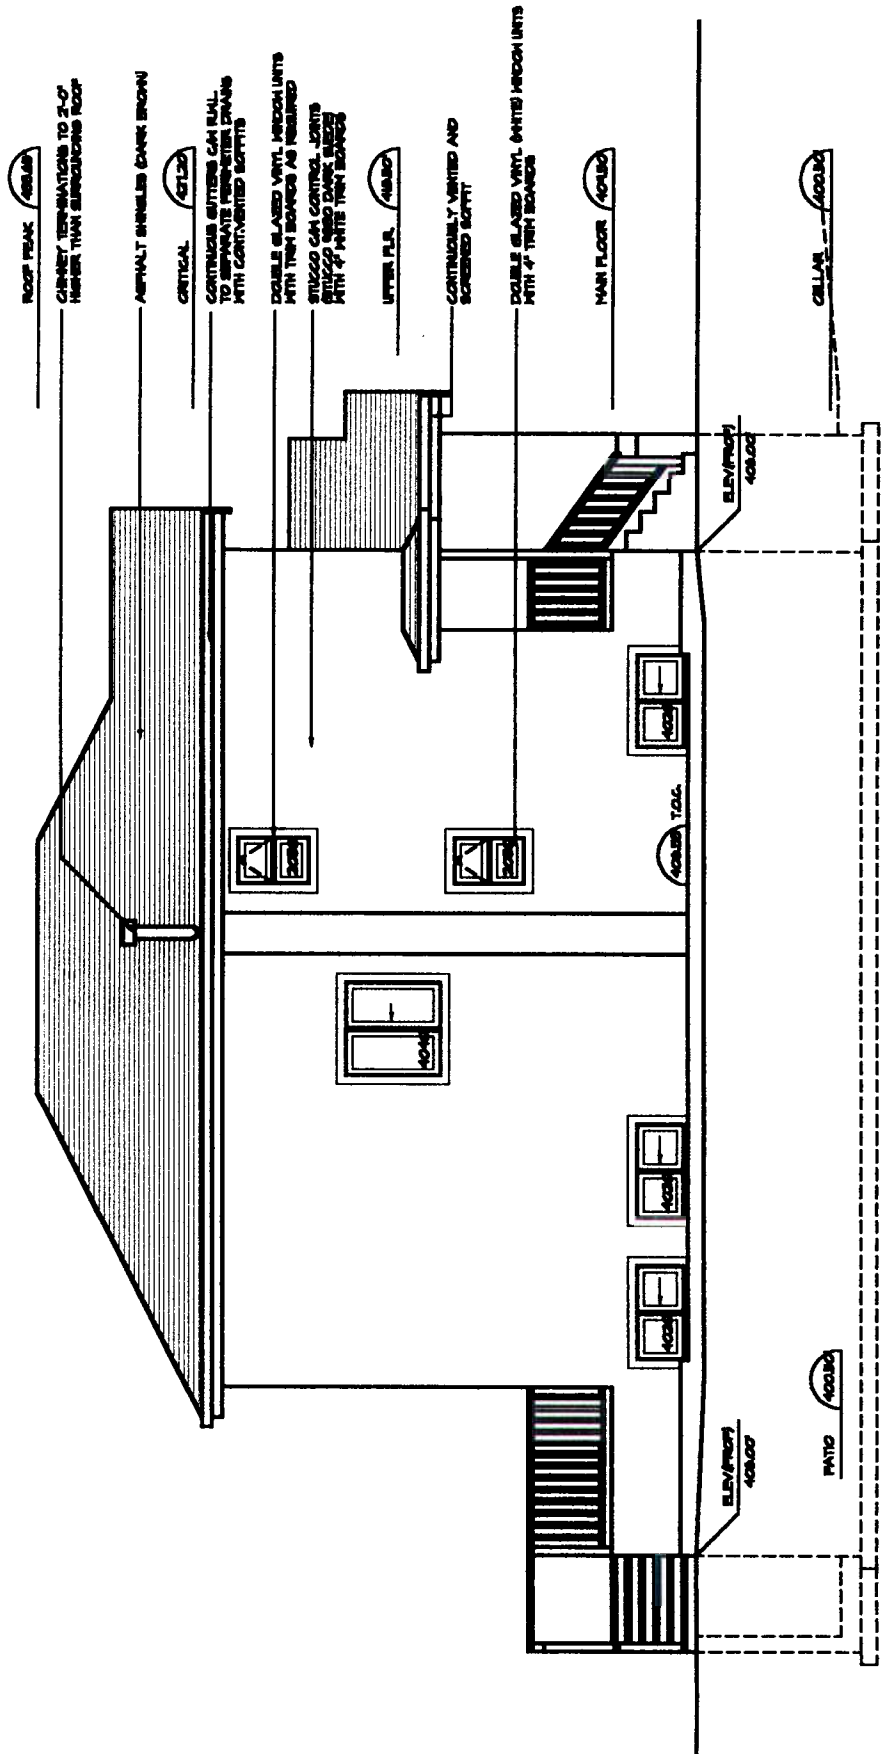

EAST ELEVATION  
SCALE 1/4" = 1'-0"

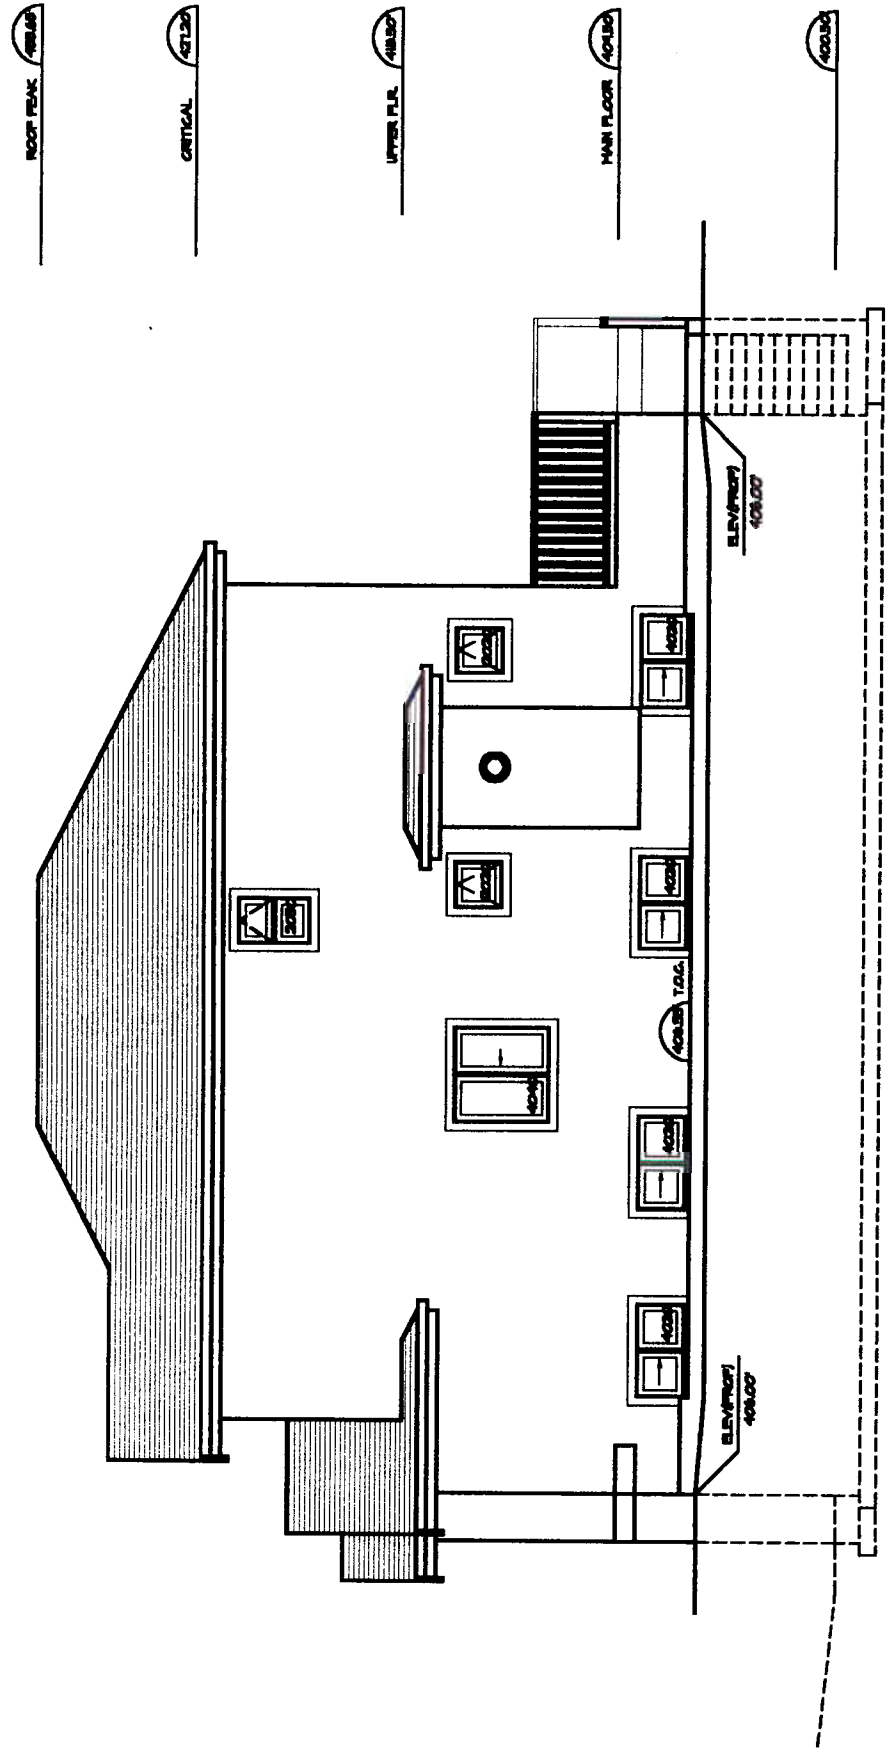

WEST ELEVATION  
SCALE 1/4" = 1'-0"