




# APPENDIX A PREVIOUSLY APPROVED DESIGN

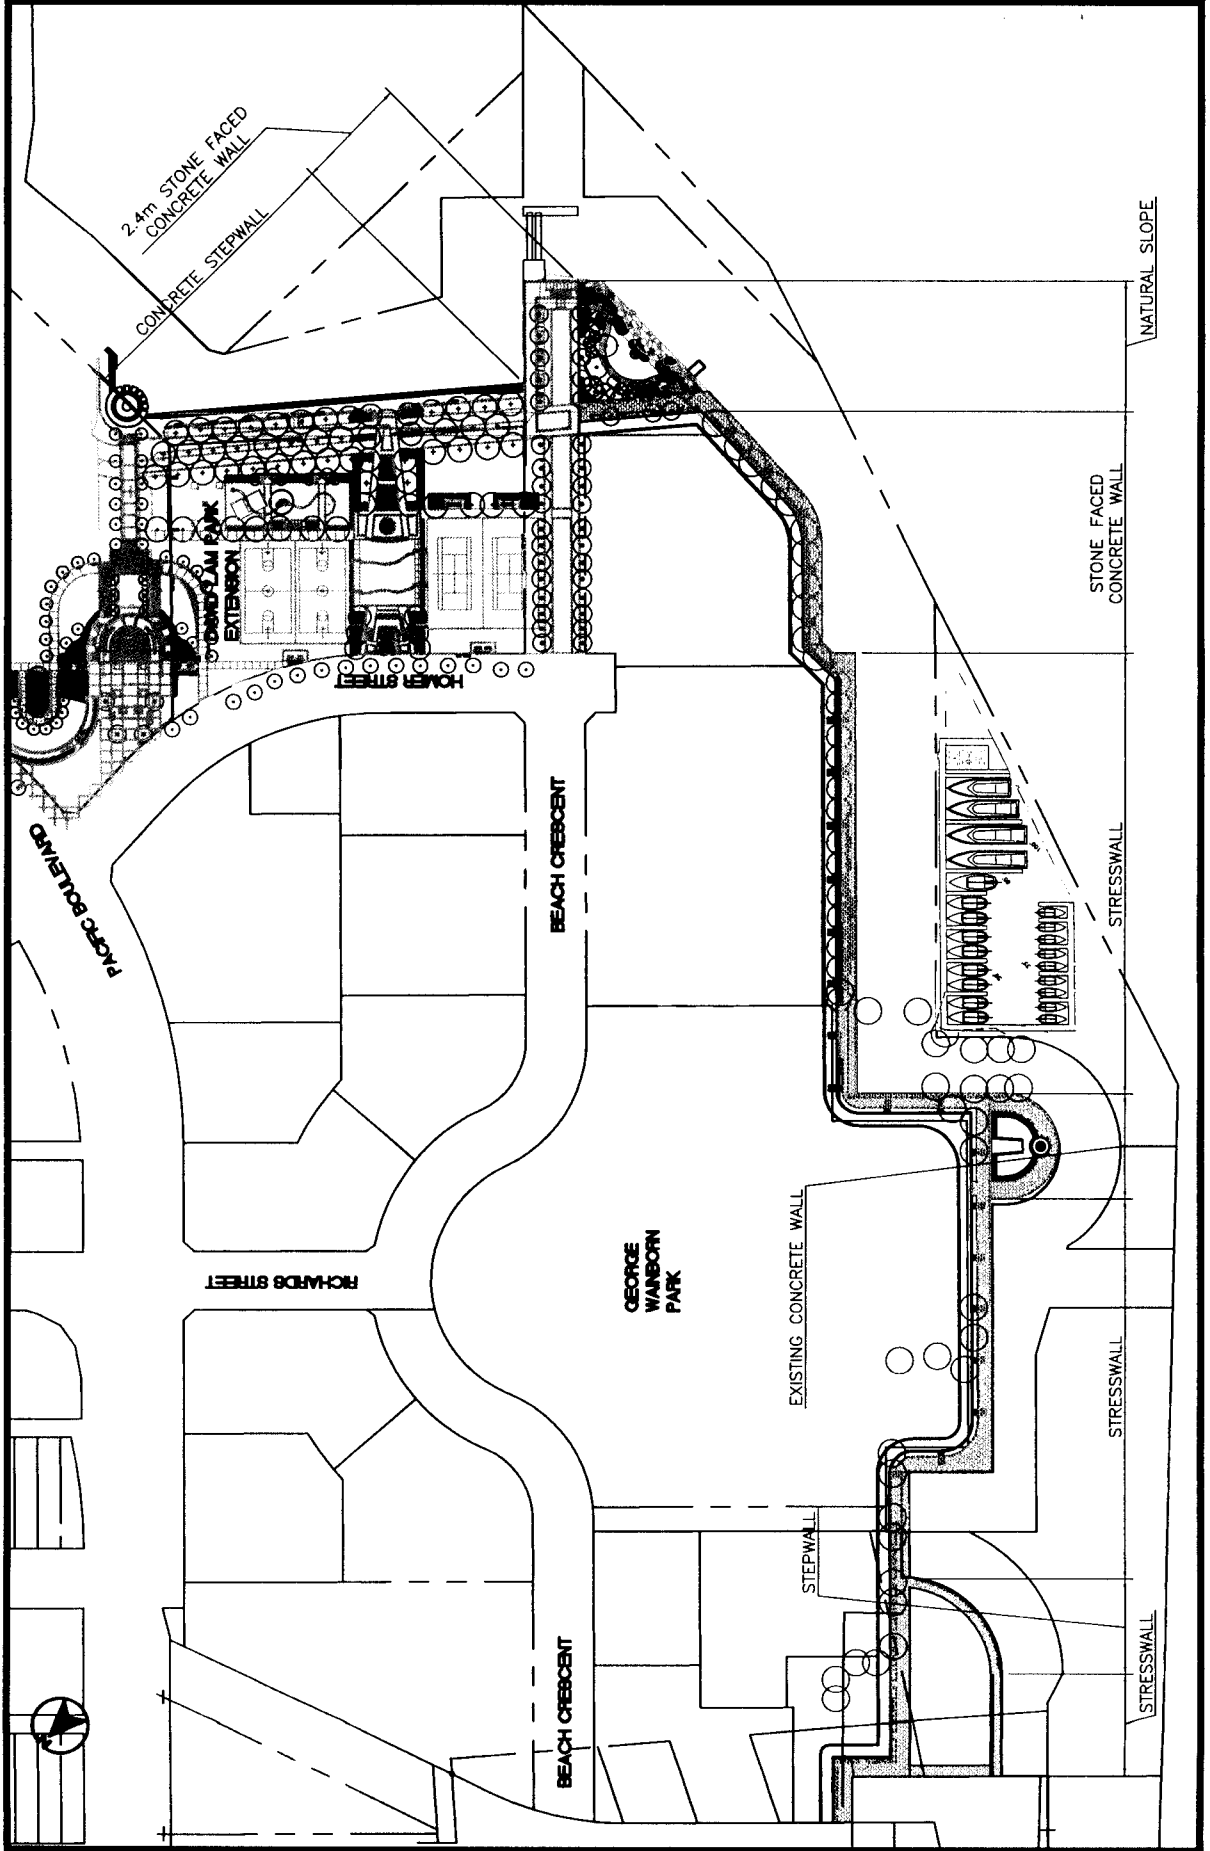

# TYPICAL STRESSWALL SECTION

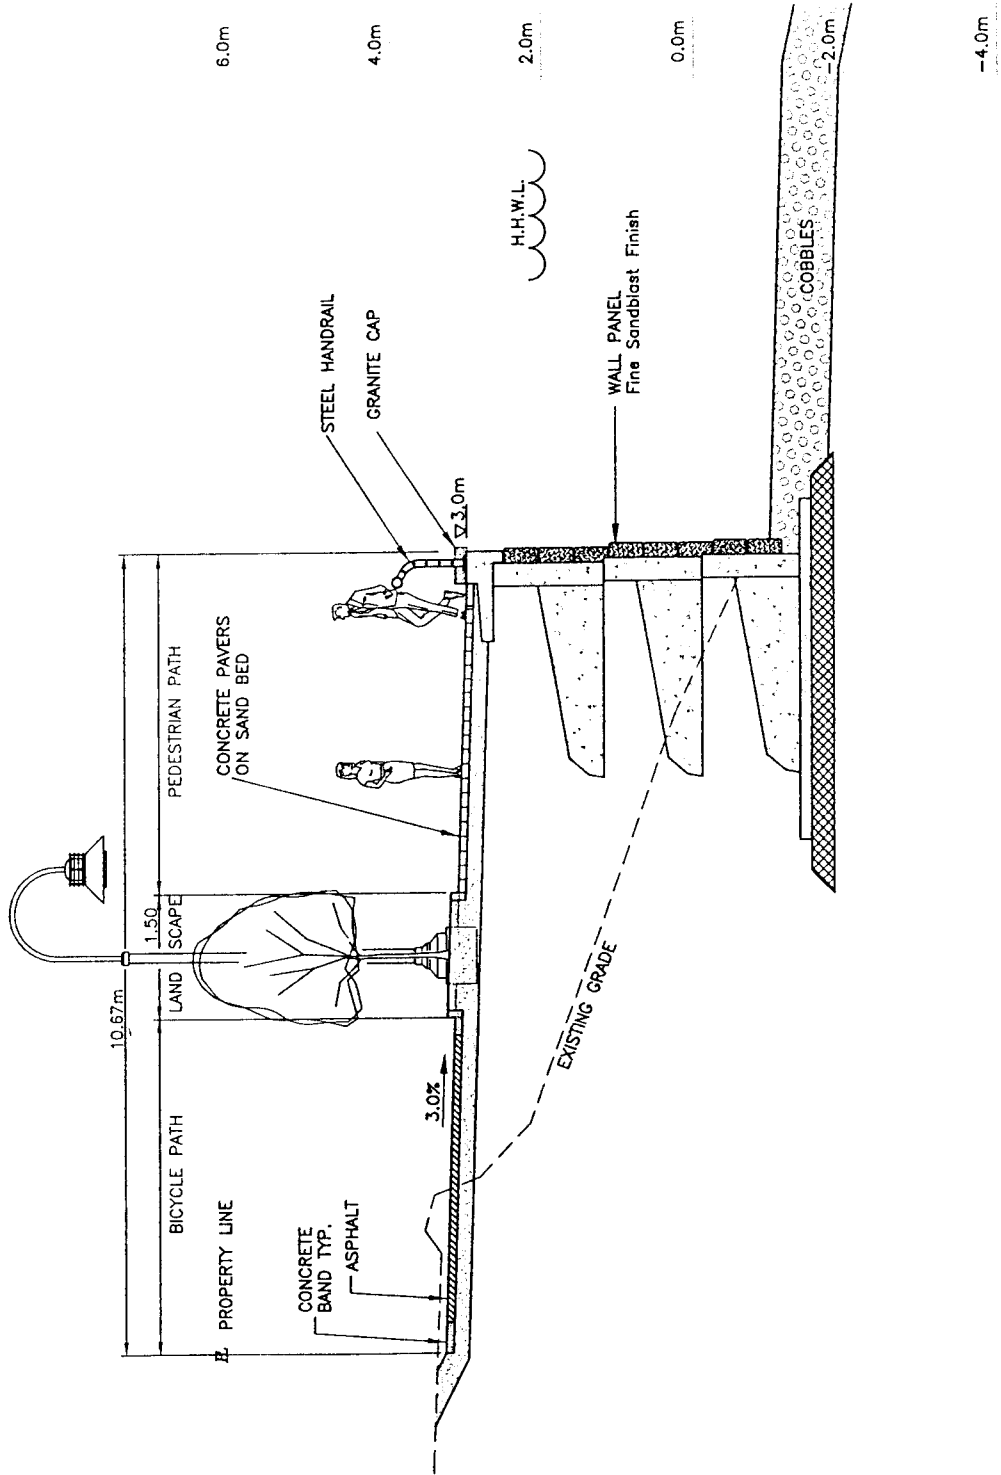

# APPENDIX B REVISED SEGMENTS

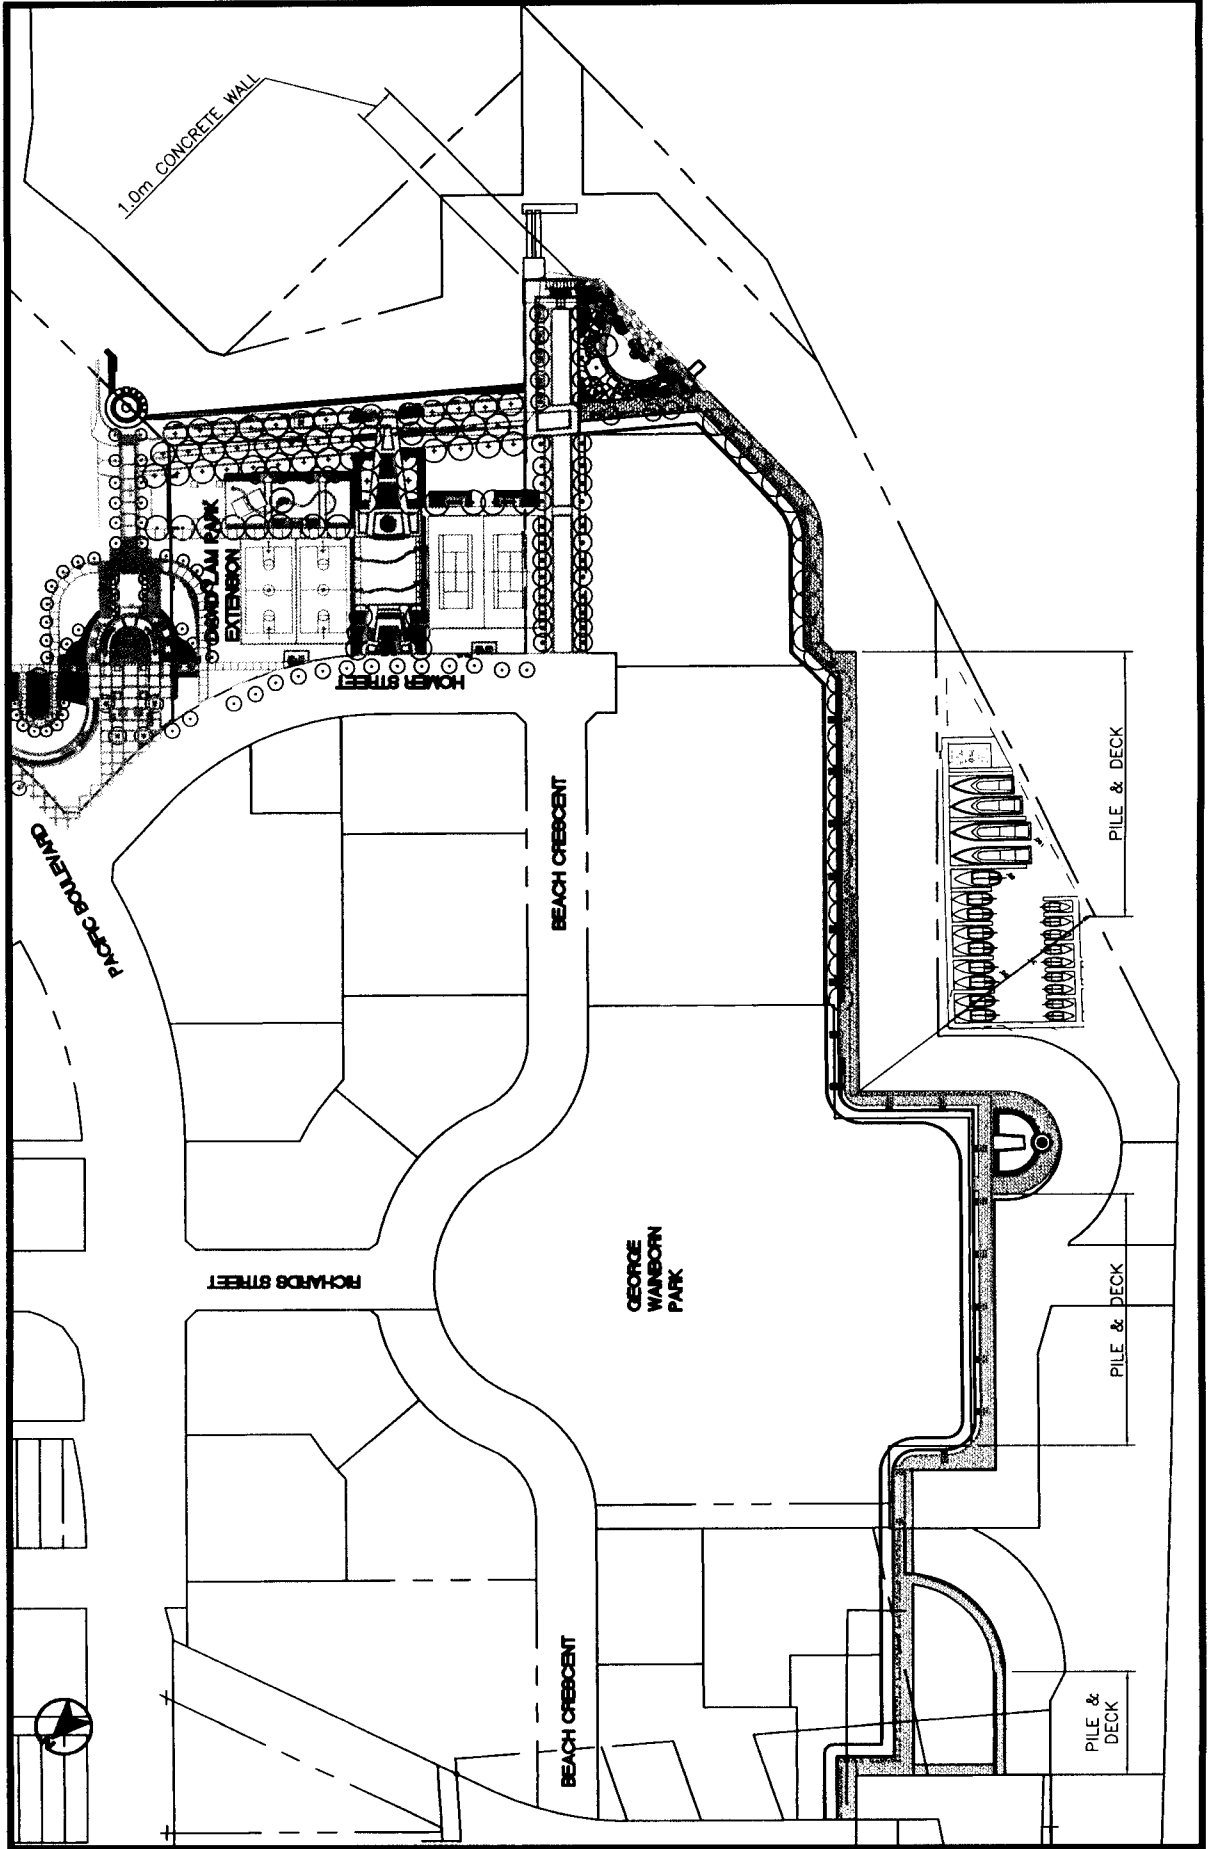

# TYPICAL PILE AND DECK SECTION

