


APPENDIX A

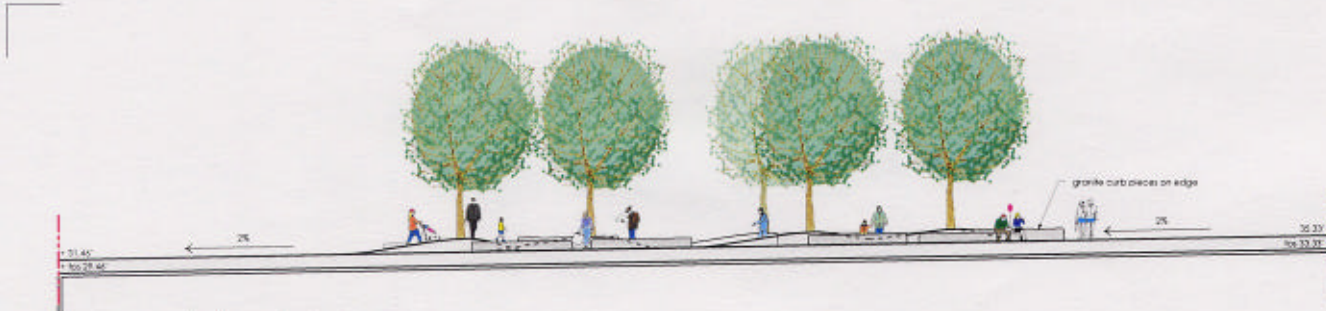

section a - a - option 1a - granite curb pieces on edge
1/8"=1'-0"



section a - a - option 1b - granite curb pieces on flat
1/8"=1'-0"



| | |
|--------------|-------------------------|
| Rev. 1, 2007 | Revised to Design Phase |
| Rev. 2, 2007 | Revised to RFP |
| Rev. 3, 2007 | Rev. 1 |
| Rev. 4, 2007 | Rev. 2 |
| Rev. 5, 2007 | Rev. 3 |

DURANTE KREUK LTD
 100-1150 mainland street
 Vancouver, BC V6C 4L2 Canada
 Tel: 604.681.6117 Fax: 604.681.6111
 www.durantekreuk.com


**901 mainland
 yaletown
 vancouver, bc**

| | |
|-------------|--------------|
| Drawn by: | jm |
| Checked by: | PR |
| Date: | May 2, 2008 |
| Scale: | 1/8" = 1'-0" |


**park
 landscape sections**

| | | | |
|-------------|------|------------|----|
| Project No: | 2043 | Folder No: | 11 |
| Sheet No: | | | |


DR.2 of 2

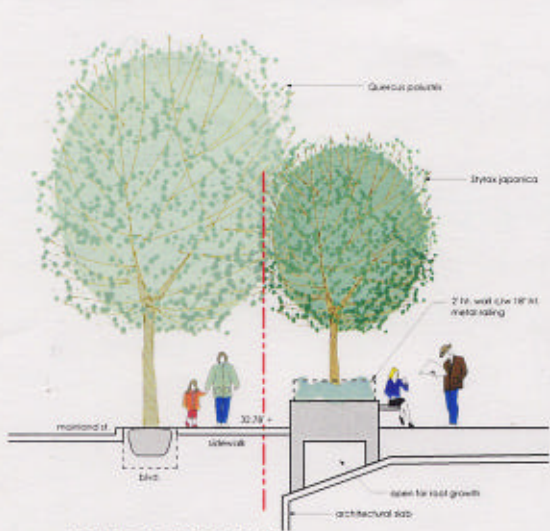

section b - b - soil depth planter
1/4"=1'-0"

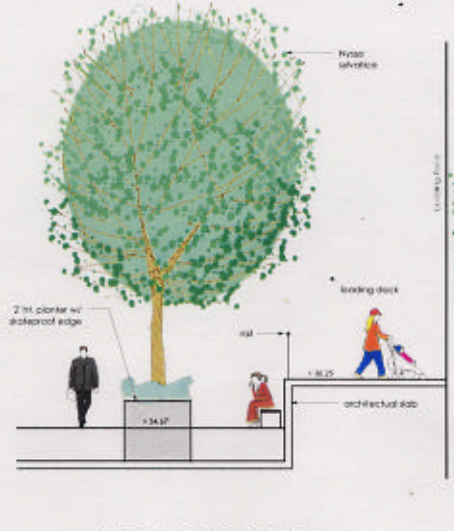

section c - c - park/loading dock
1/4"=1'-0"

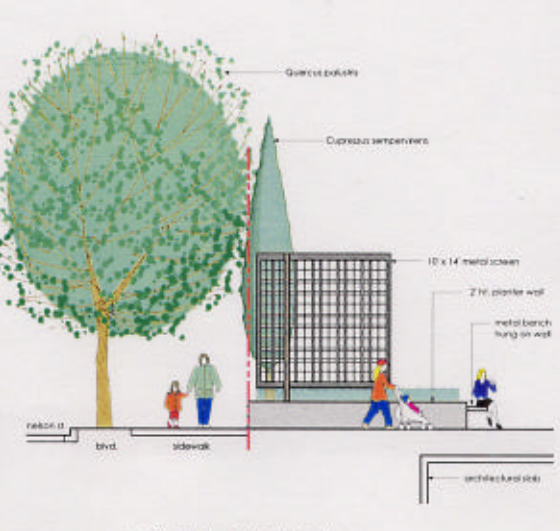

section d - d - nelson street edge
1/4"=1'-0"