


APPENDIX A

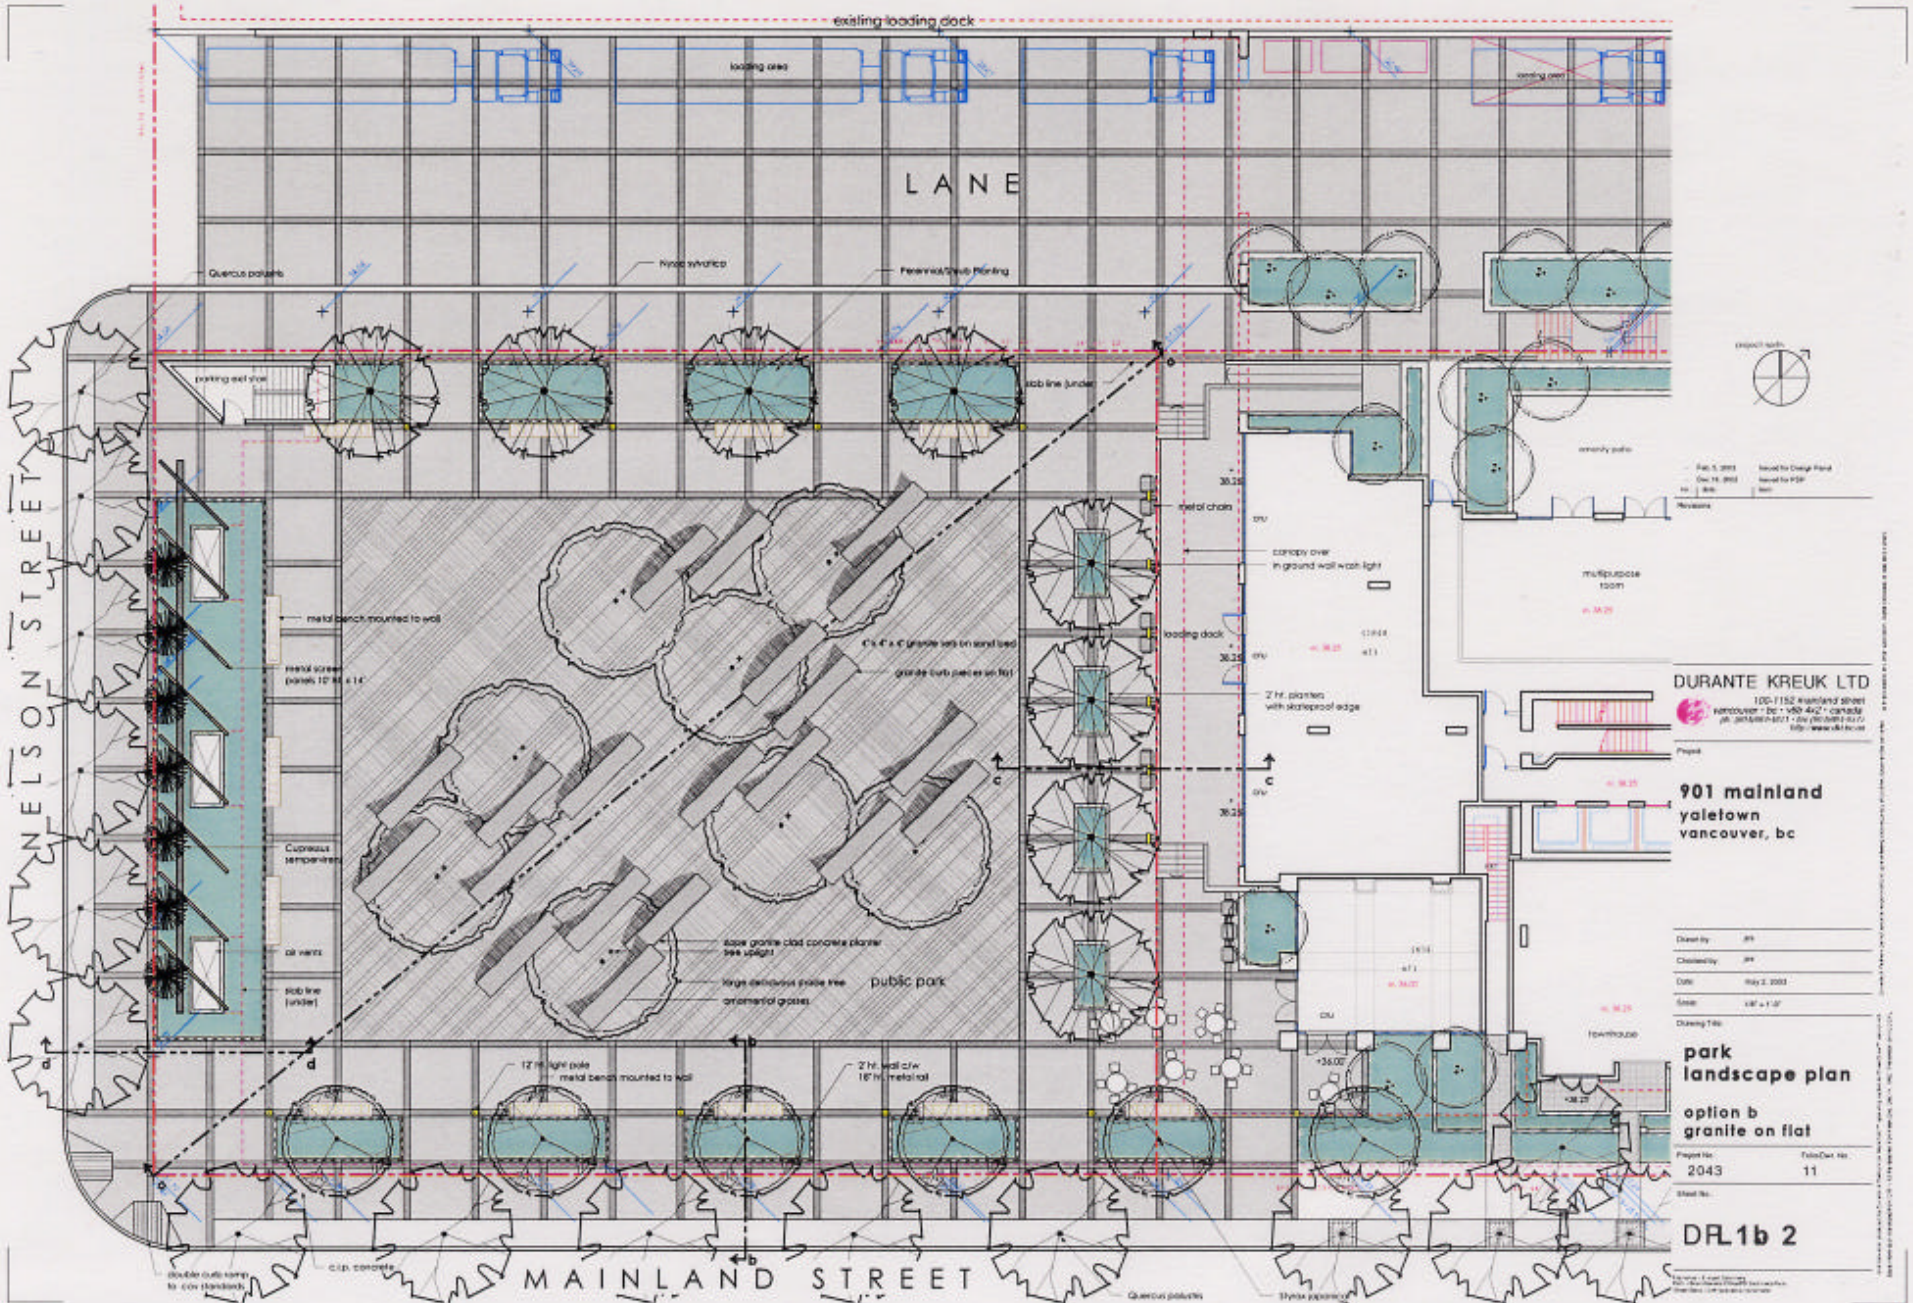

Rev. 5, 2001
 Rev. 14, 2002
 Rev. 8/06
 Revised for Design Panel based on PDP
 Not for Construction

DURANTE KREUK LTD
 100-1152 Mainland Street
 Vancouver, BC V6P 4K2, Canada
 Tel: 604-681-8121 Fax: 604-681-8122
 Web: www.dkcreuk.com

901 mainland
yaletown
vancouver, bc

Drawn by: JH
 Checked by: JH
 Date: May 2, 2003
 Scale: 1/8" = 1'-0"

park
landscape plan
option b
granite on flat

Project No: 2043 Title/Doc No: 11
 Sheet No:

DRL1b 2