


LF

PLAN TO ACCOMPANY BY-LAW NO.  
BEING A BY-LAW TO AMEND BY-LAW  
NO. 4054 BEING THE STREET NAMING BY-LAW.

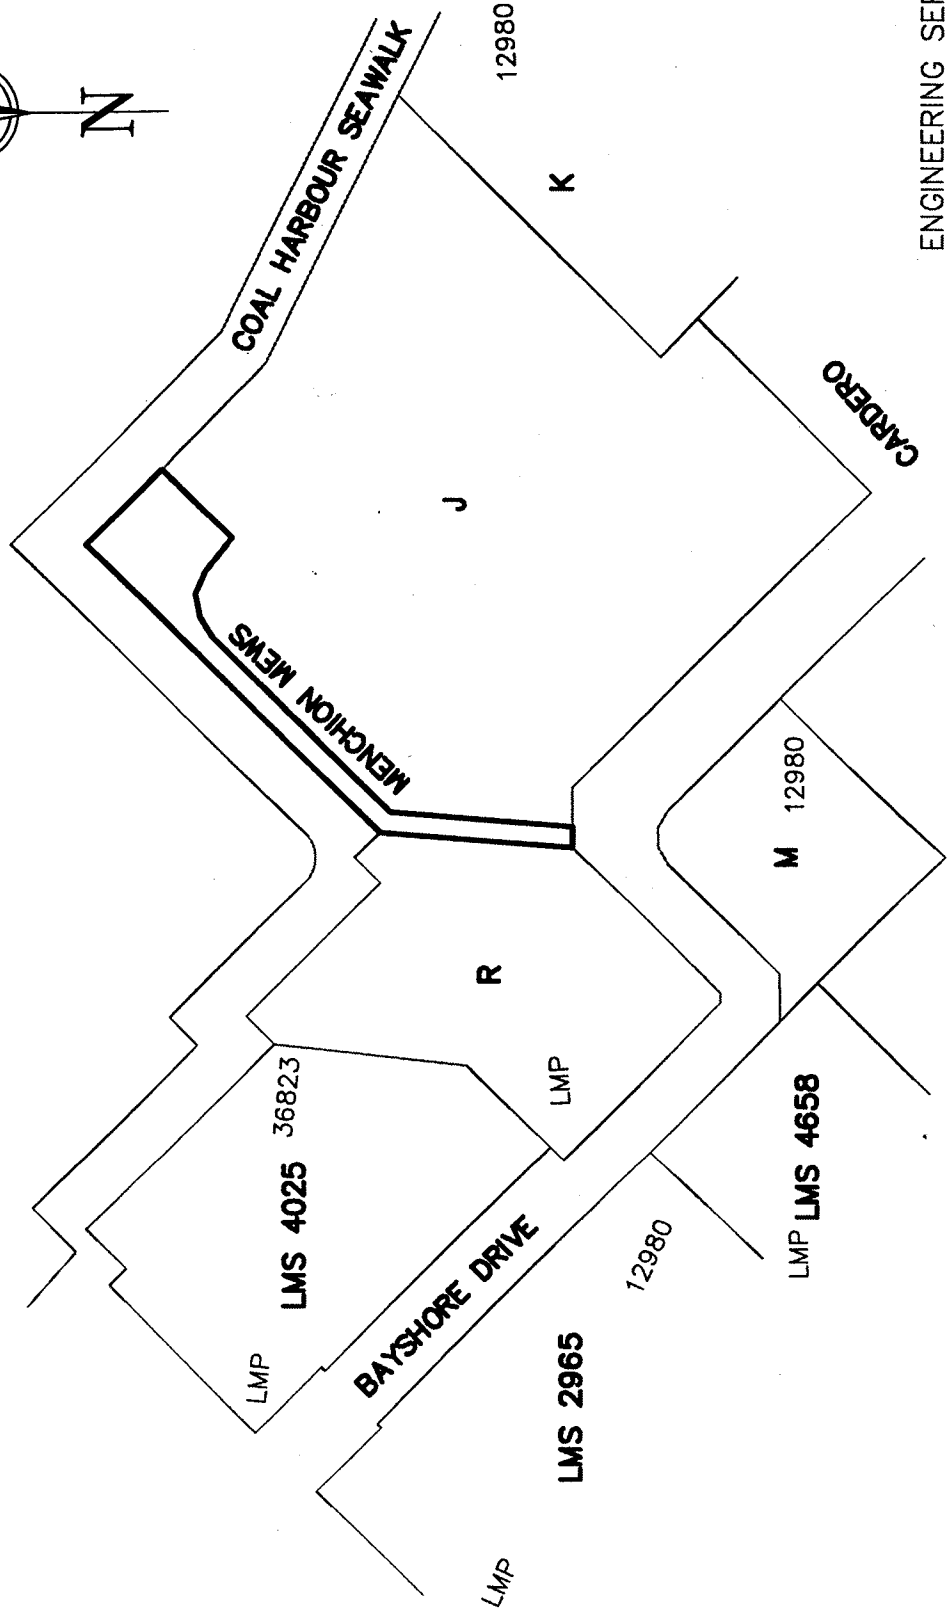

ENGINEERING SERVICES  
 JUNE 9, 2003

DMK, MAP N-6

LF

**PLAN TO ACCOMPANY BY-LAW**  
**BEING A BY-LAW TO AMEND BY-LAW NO. 4054**  
**BEING THE STREET NAMING BY-LAW.**

