


2ND FLOOR



PODIUM PLANS

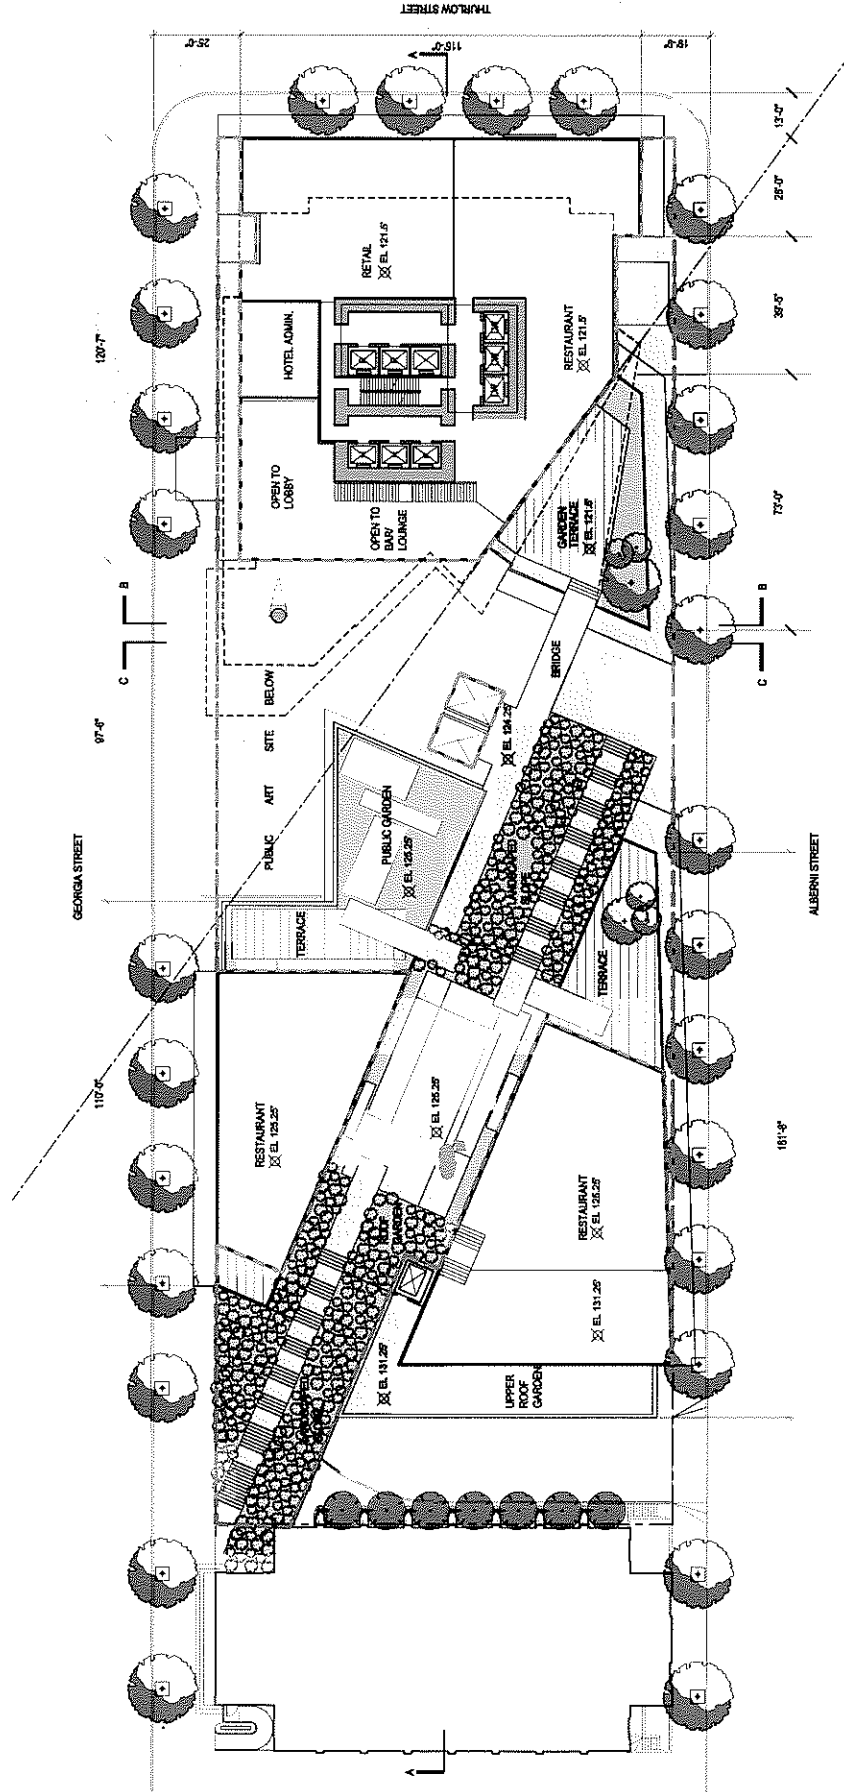

Proposed Sculpture Garden and Associated Space

REZONING SUBMISSION SUPPLEMENT 2003 SEPT 3
1120 WEST GEORGIA STREET

JAMES KM CHENG ARCHITECTS