


46

52

66

52 WATER STREET
BUSBY + ASSOCIATES ARCHITECTS

PROPOSED WATER STREET ELEVATION
NTS
JANUARY 2004

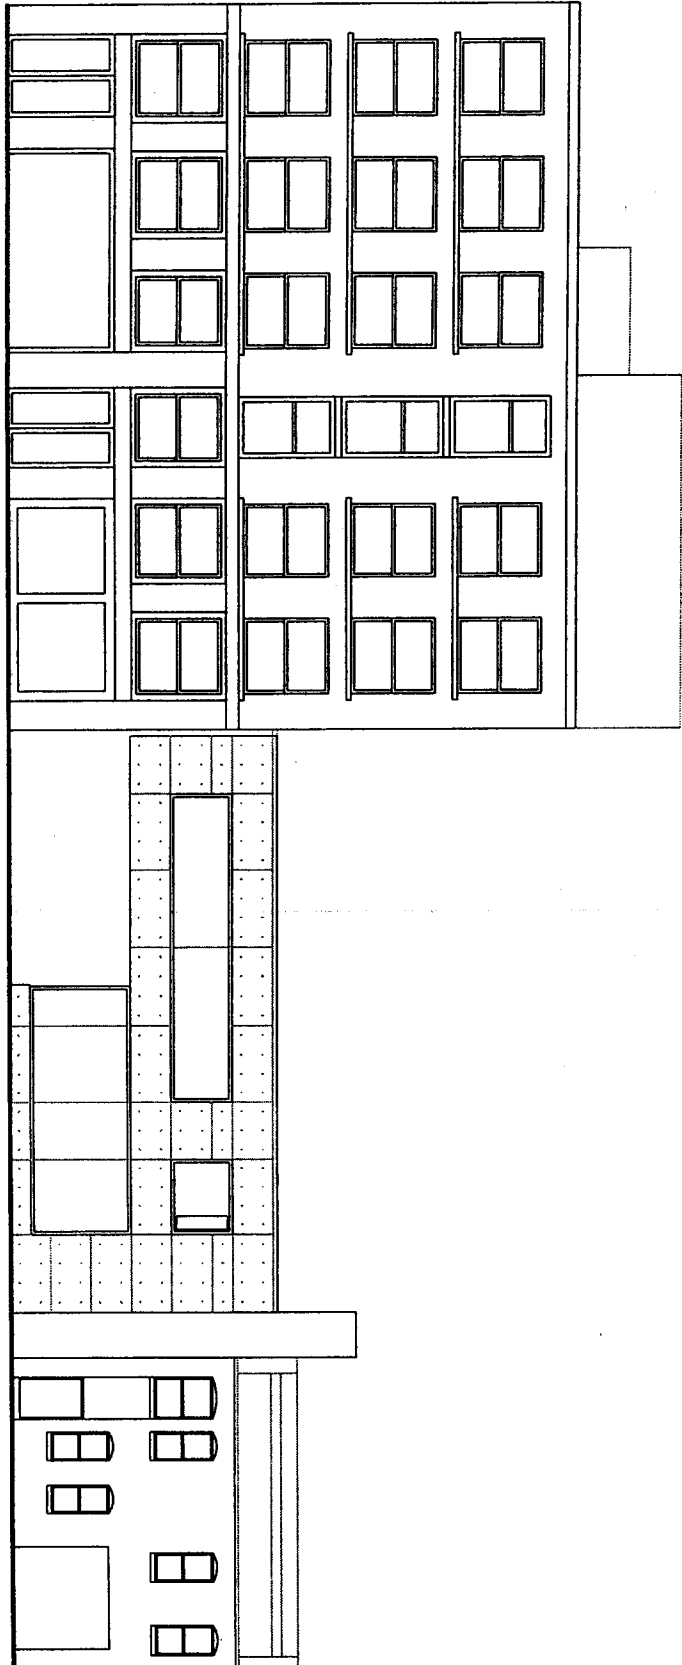


66

52

46


52 WATER STREET
BUSBY + ASSOCIATES ARCHITECTS

PROPOSED BLOOD ALLEY ELEVATION
NTS
JANUARY 2004

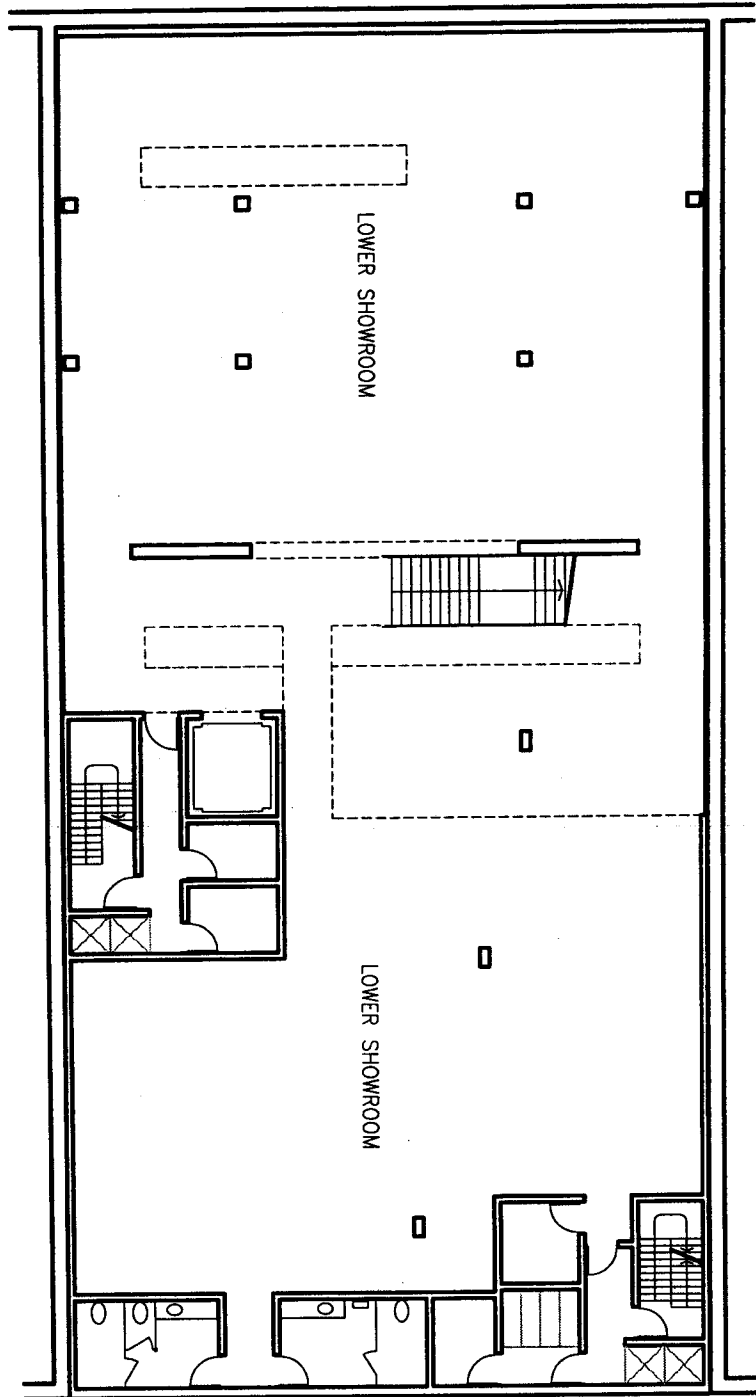


52 WATER STREET
RUSBY + ASSOCIATES ARCHITECTS

BASEMENT FLOOR PLAN
NTS
JANUARY 2004

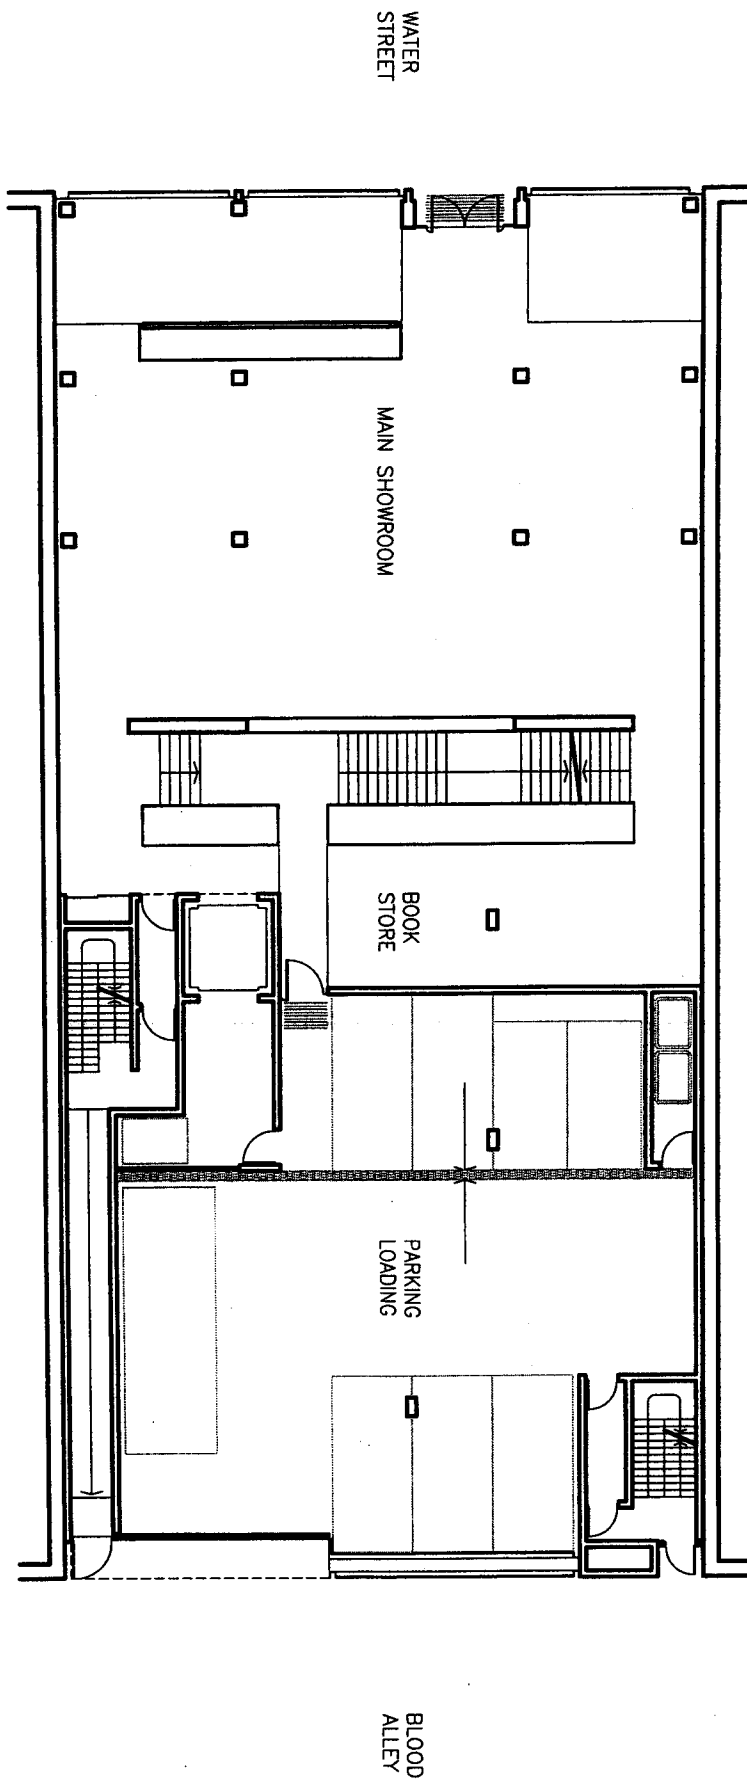

52 WATER STREET
BUSBY + ASSOCIATES ARCHITECTS

GROUND FLOOR PLAN
NTS
JANUARY 2004

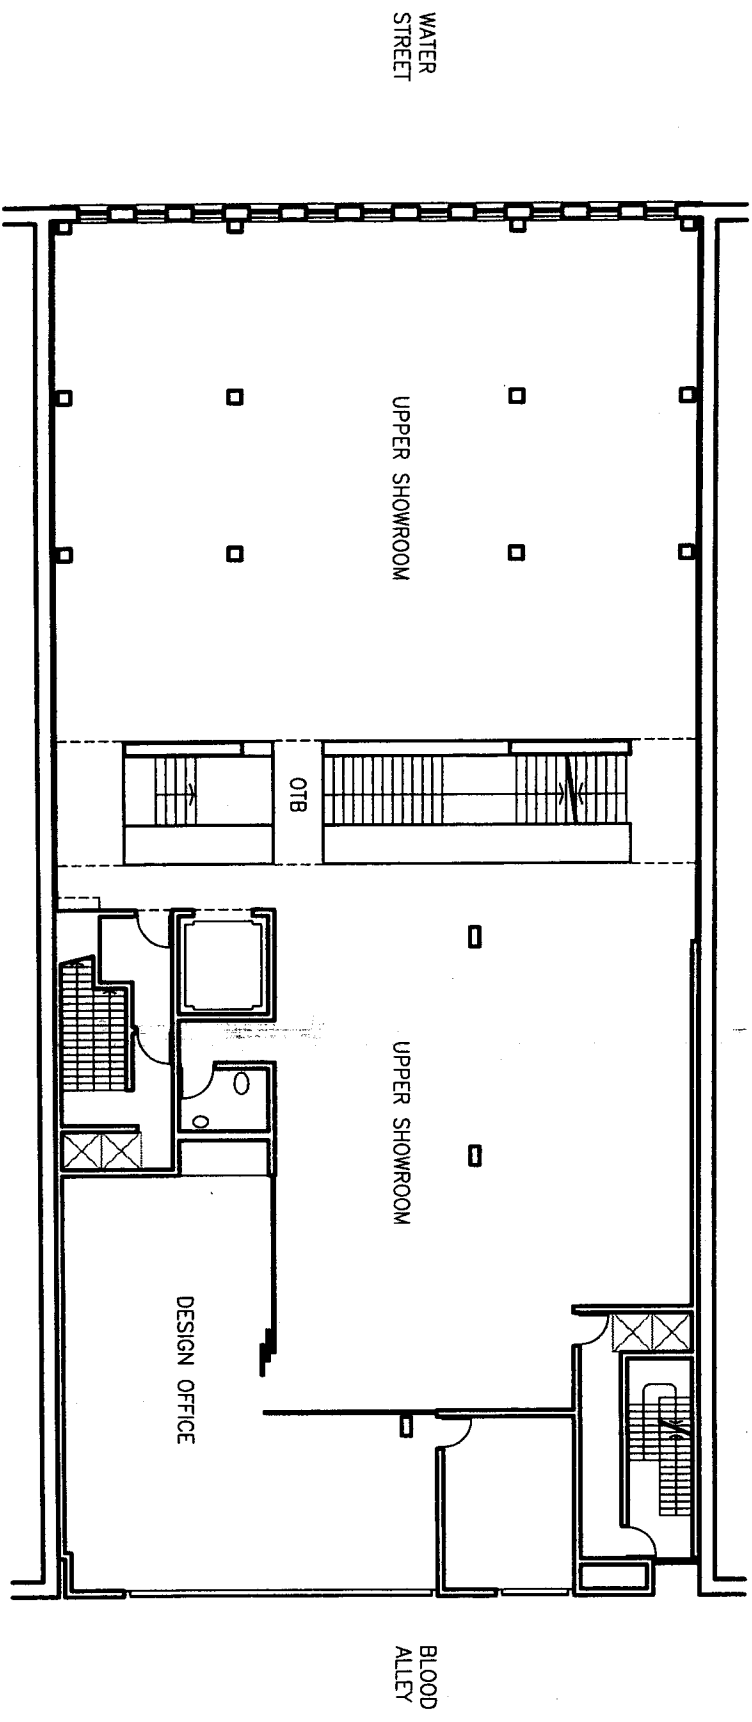

52 WATER STREET
BUSBY + ASSOCIATES ARCHITECTS

UPPER FLOOR PLAN
NTS
JANUARY 2004