


APPENDIX B

PLAN TO ACCOMPANY A BY-LAW TO
AMEND STREET NAME BY-LAW No. 4054.

NOT TO SCALE

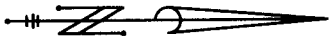

288
BCP 1977

155
PLAN 21425

PACIFIC BOULEVARD

SMITHE STREET

SMITHE MEWS

NELSON STREET

LOT 296
BCP

LOT 297
BCP

LOT 298
BCP

COOPERAGE WAY

LOT 299
BCP

LOT 301
BCP

LOT 300
BCP

223
LMP 13070

ROAD

ROAD


DMK, MAP O-10

BY-LAW No.

ENGINEERING SERVICES
AUGUST 4, 2004


LF 11804

APPENDIX C

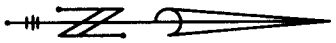

PLAN TO ACCOMPANY A BY-LAW TO
AMEND STREET NAME BY-LAW No. 4054

NOT TO SCALE

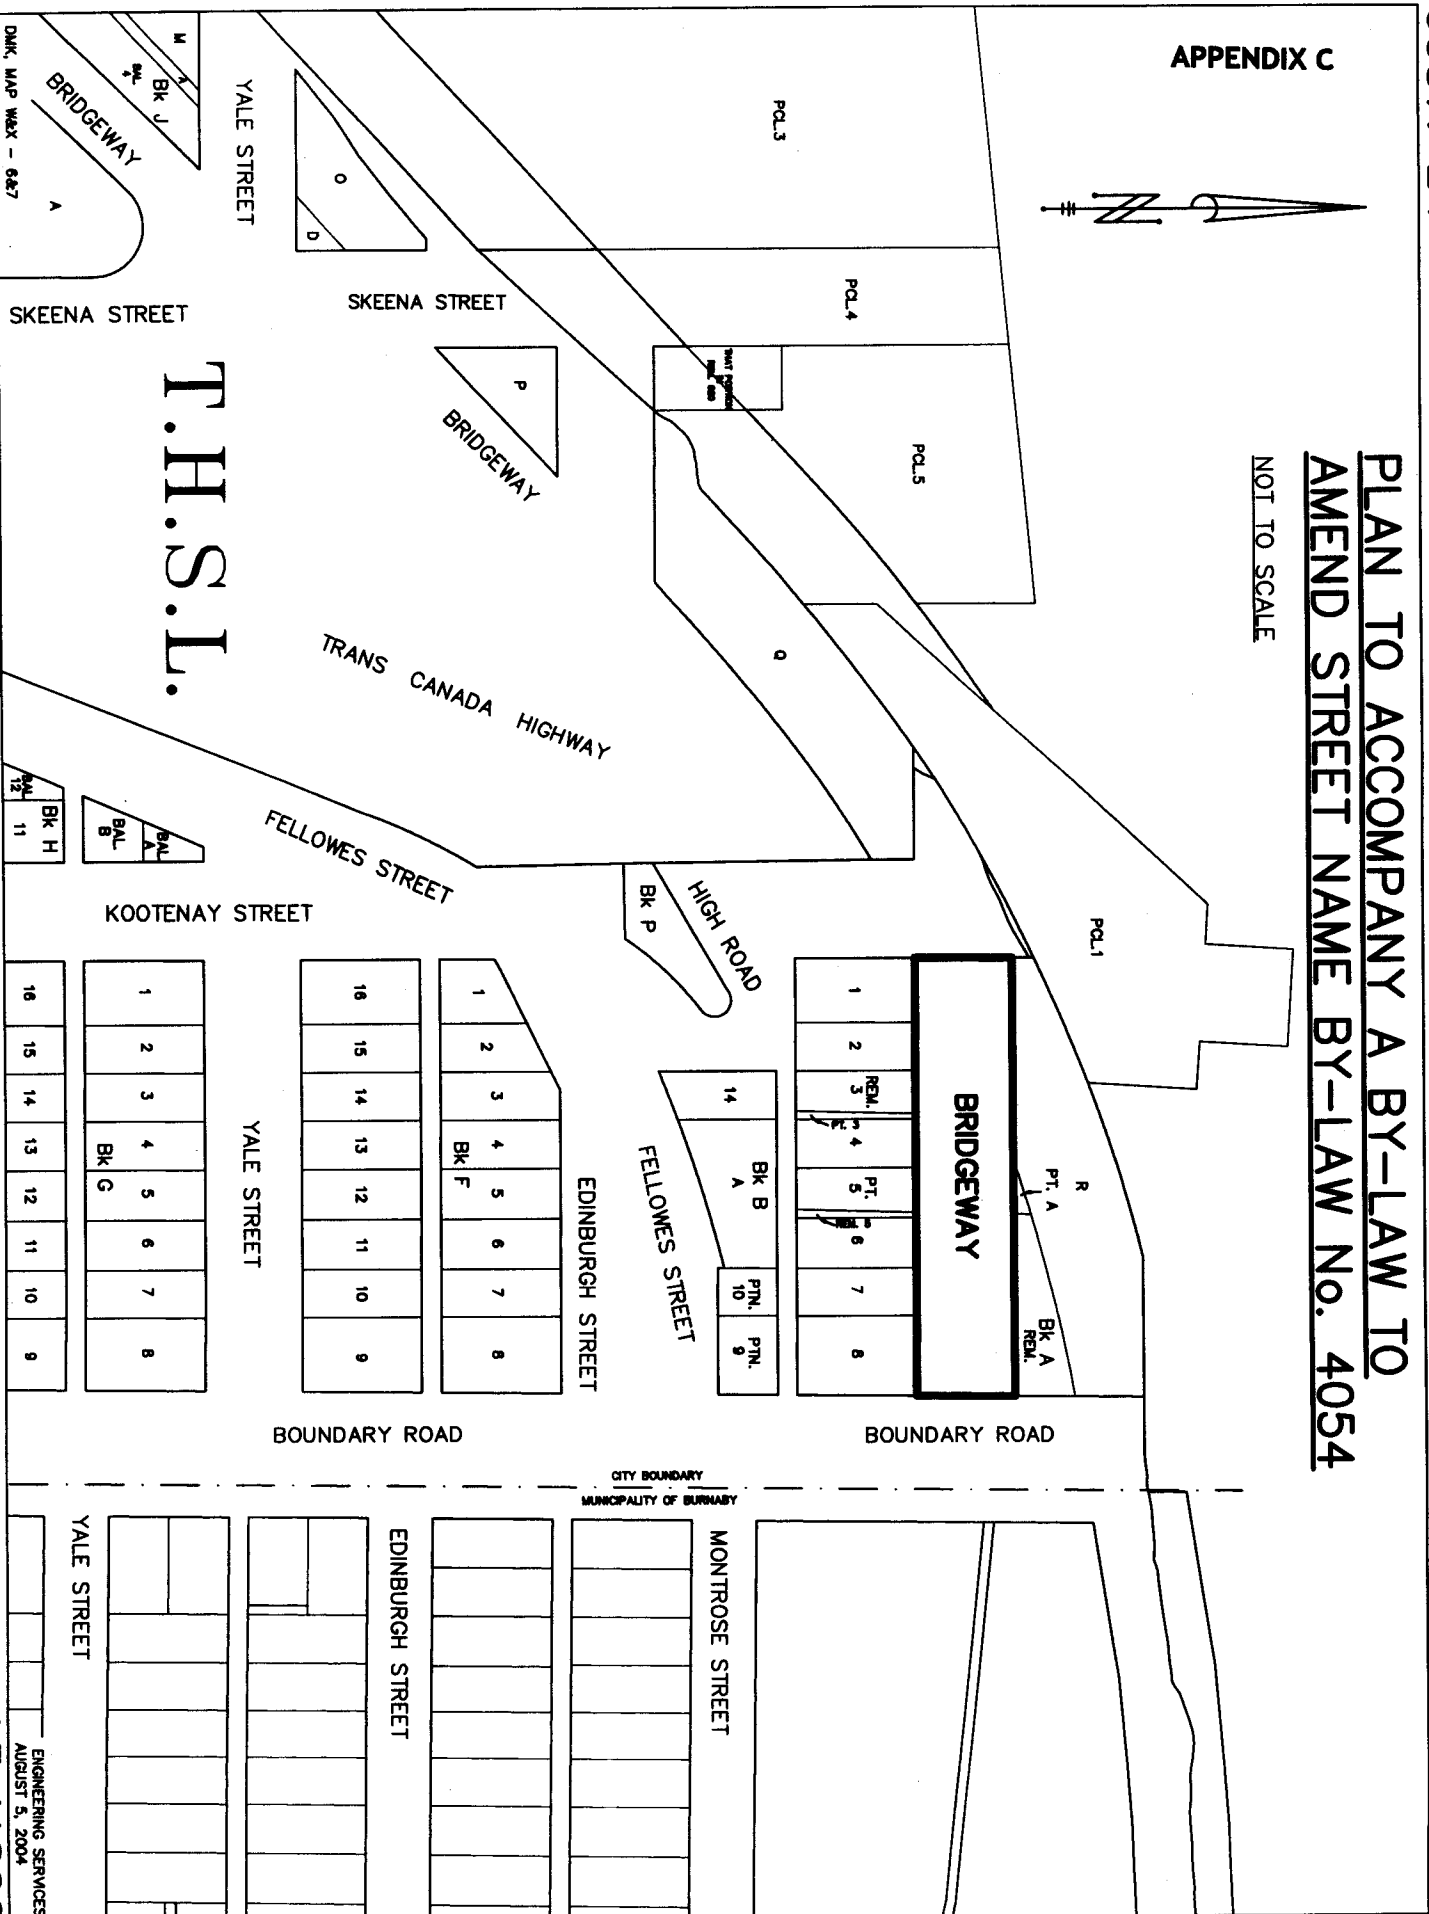

DNA, MAP W&X - 6&7

ENGINEERING SERVICES
AUGUST 5, 2004