



# CLARK DR. MAP

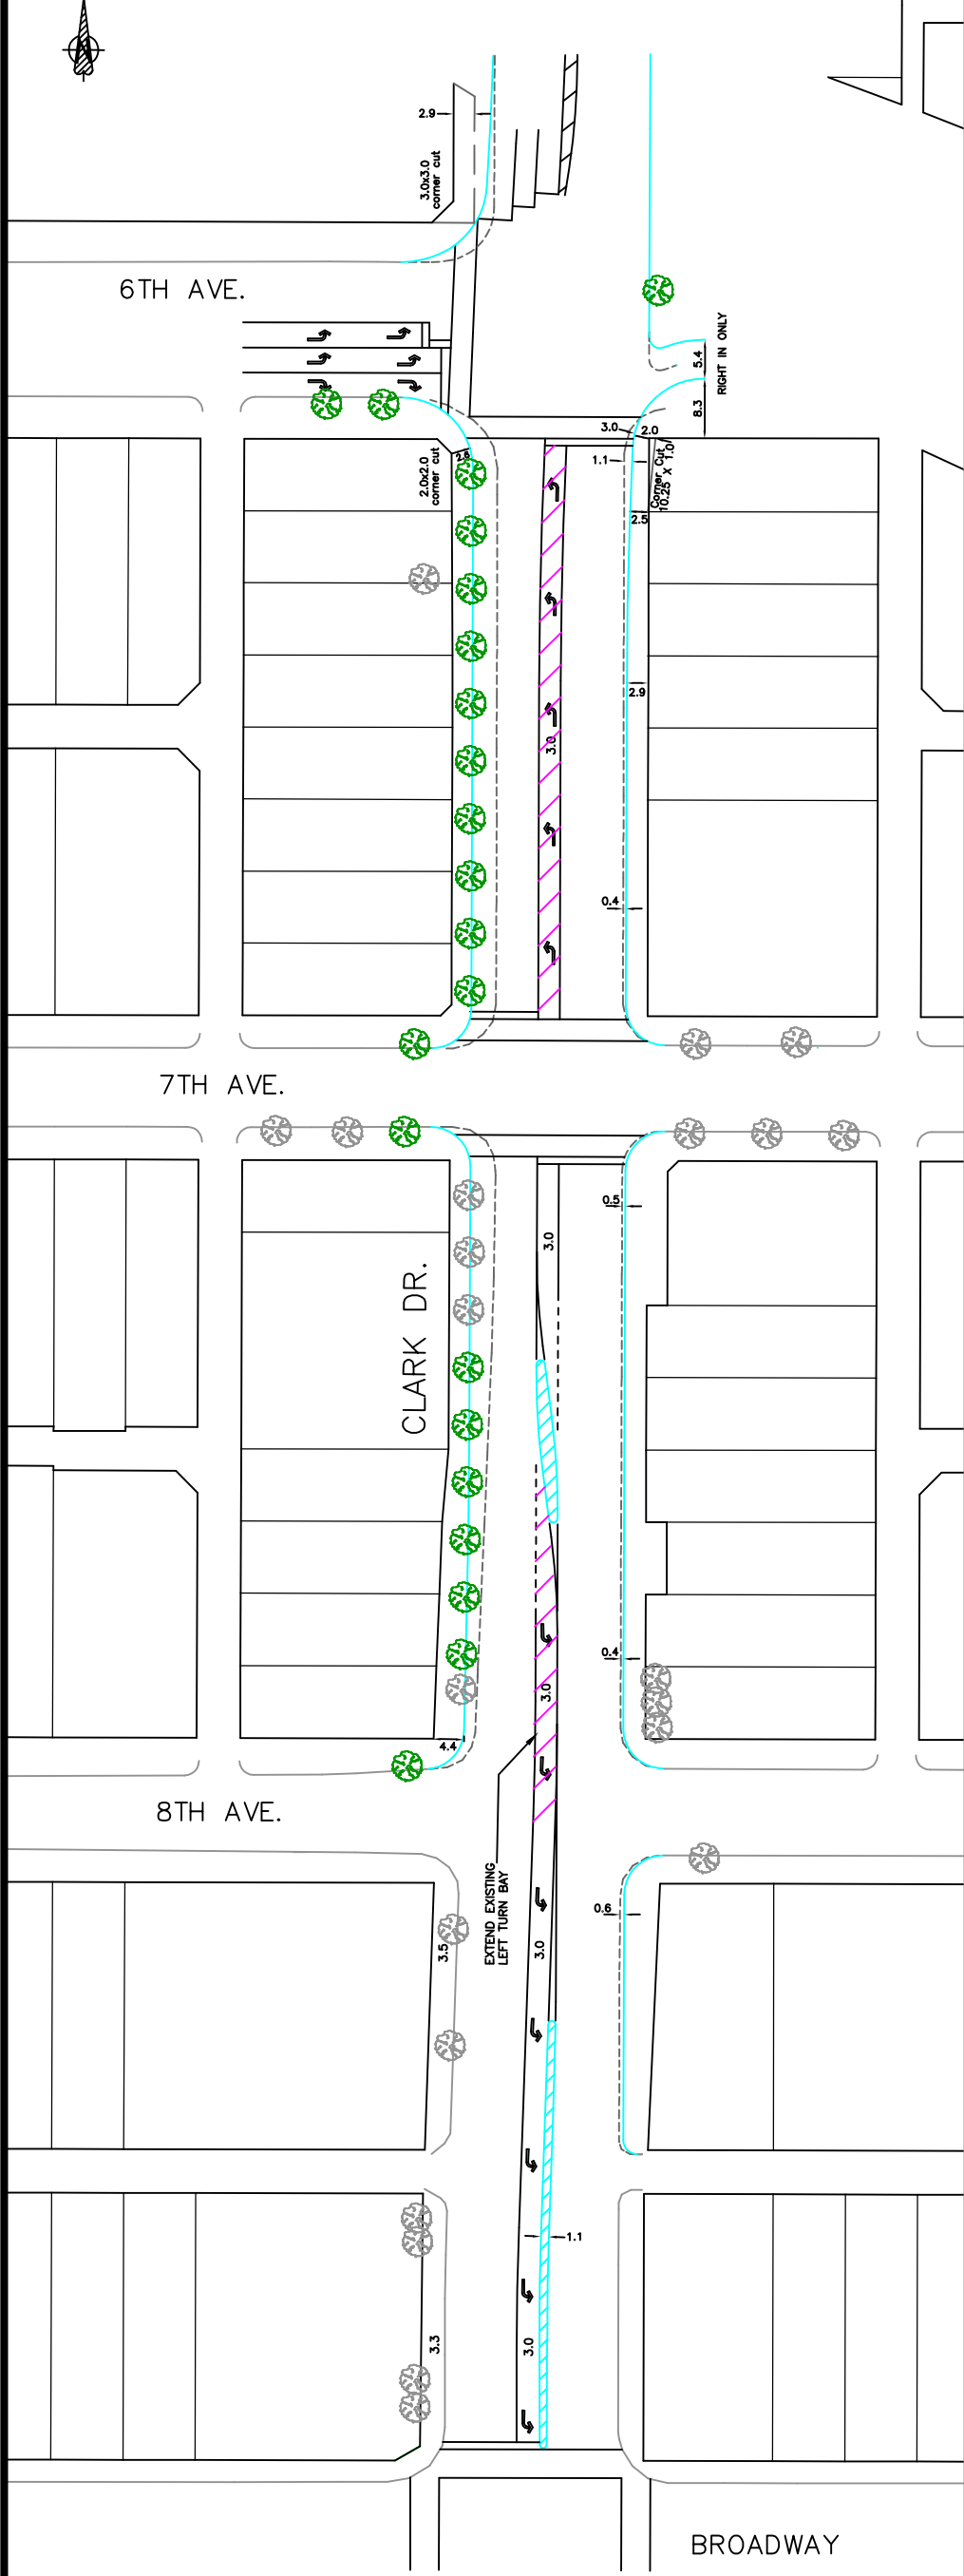

SCALE 1:1000

# LOCATION MAP

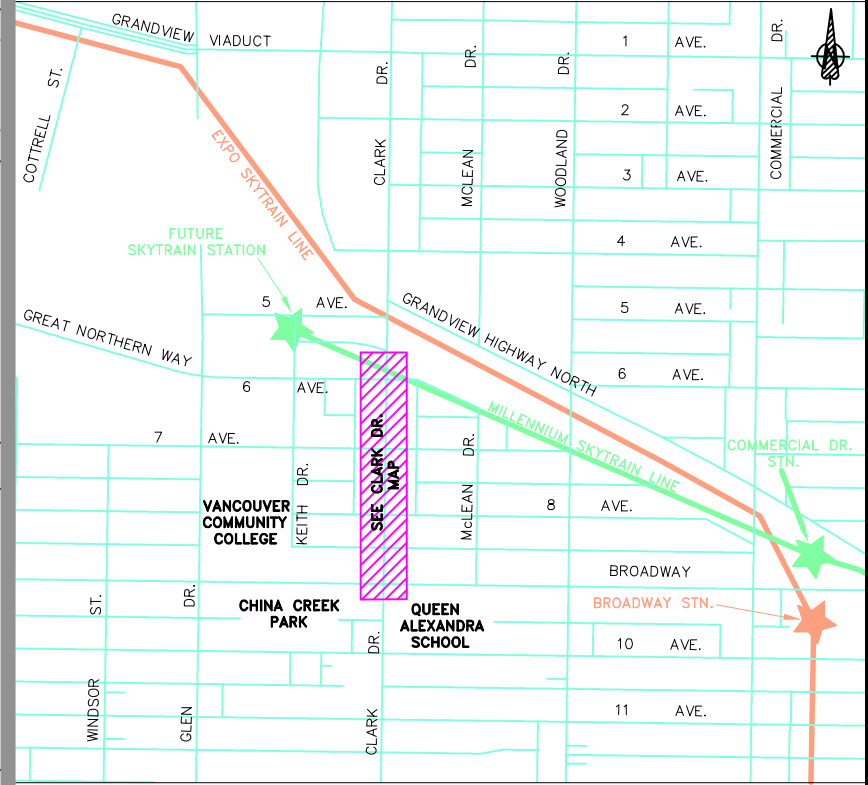

## Legend

- Proposed Curb ———
- Existing Curb ———
- Existing Curb Removed - - - - -
- Proposed Median
- Proposed Left Turn Bay
- Proposed Tree
- Existing Tree