



--- ZONING BOUNDARY




Site: 3675 Rae Avenue DE 409010

Date: 2004 November 24

City of Vancouver Planning Department

Drawn: TM

Scale: 1:2000

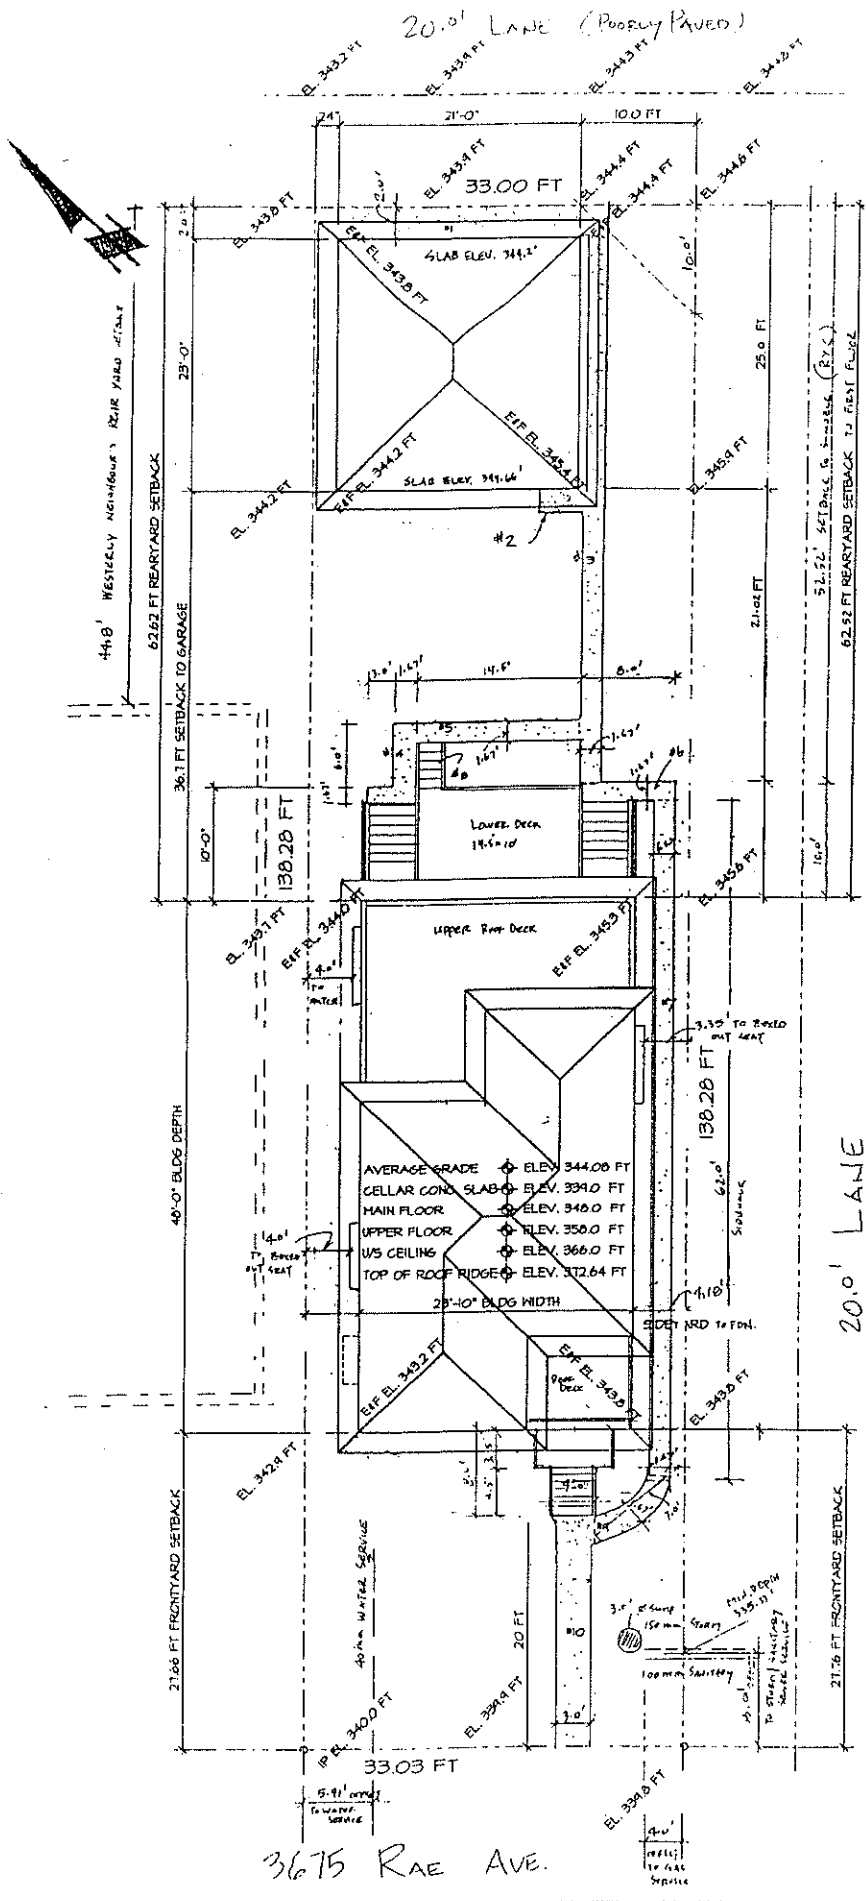

SEWER INFO
THIS SITE PLAN AND SANITARY
THERE ARE NO
WATER INFO
THIS SITE PLAN
THE PROPOSED
WINTER ST.
NOTES
The City of Va.
City from last
The Owner is
their actual list
The Owner is
discharges and
No person shall
Connection Per
All existing re
making change
costs.

20.0' LANE
POORLY PAVED

3675 RAE AVE.

SITE PLAN
SCALE: 1/8"=1'-0"