



SOUTH/ CORDOVA ST. ELEVATION


November 30, 2004

Burrard Landing Hotel 1:1000

JAMES KM CHENG | ARCHITECTS

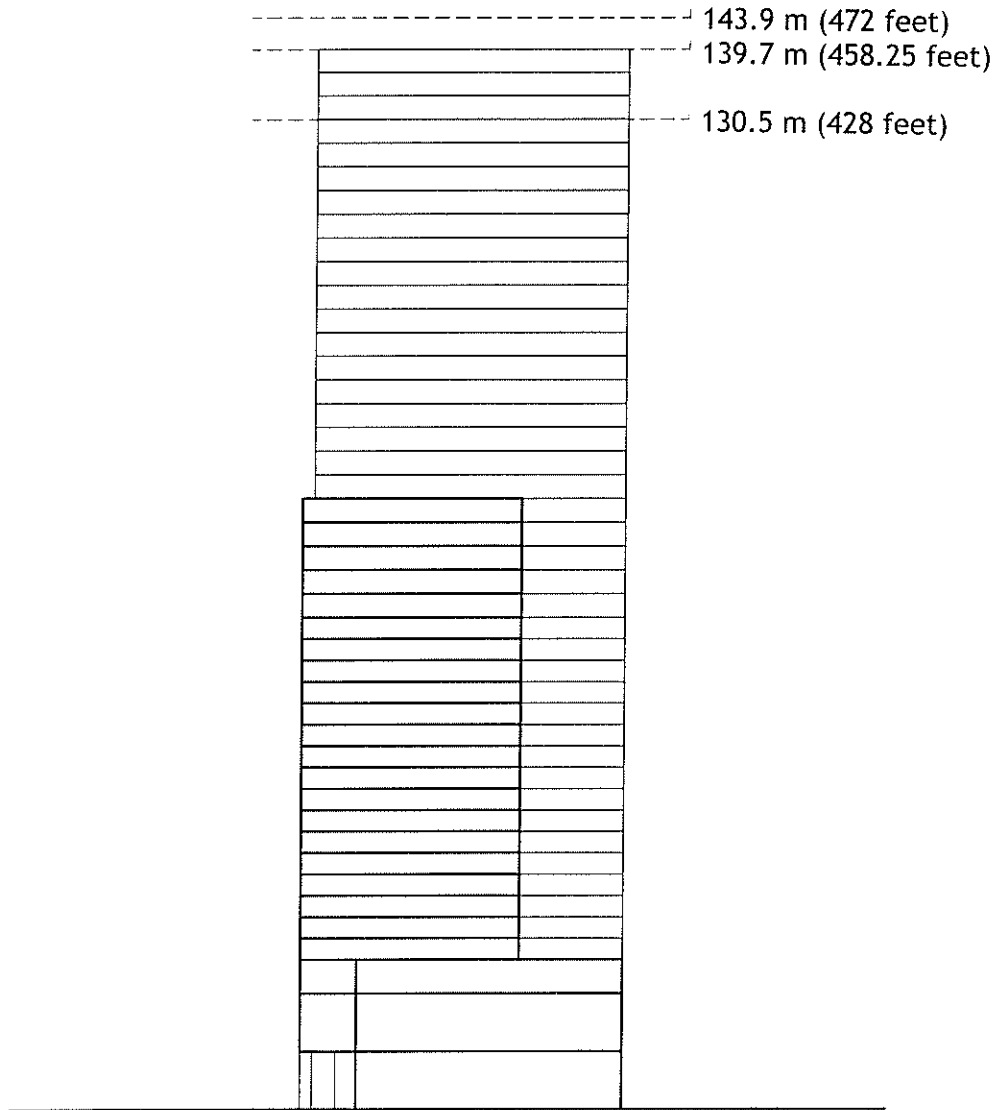

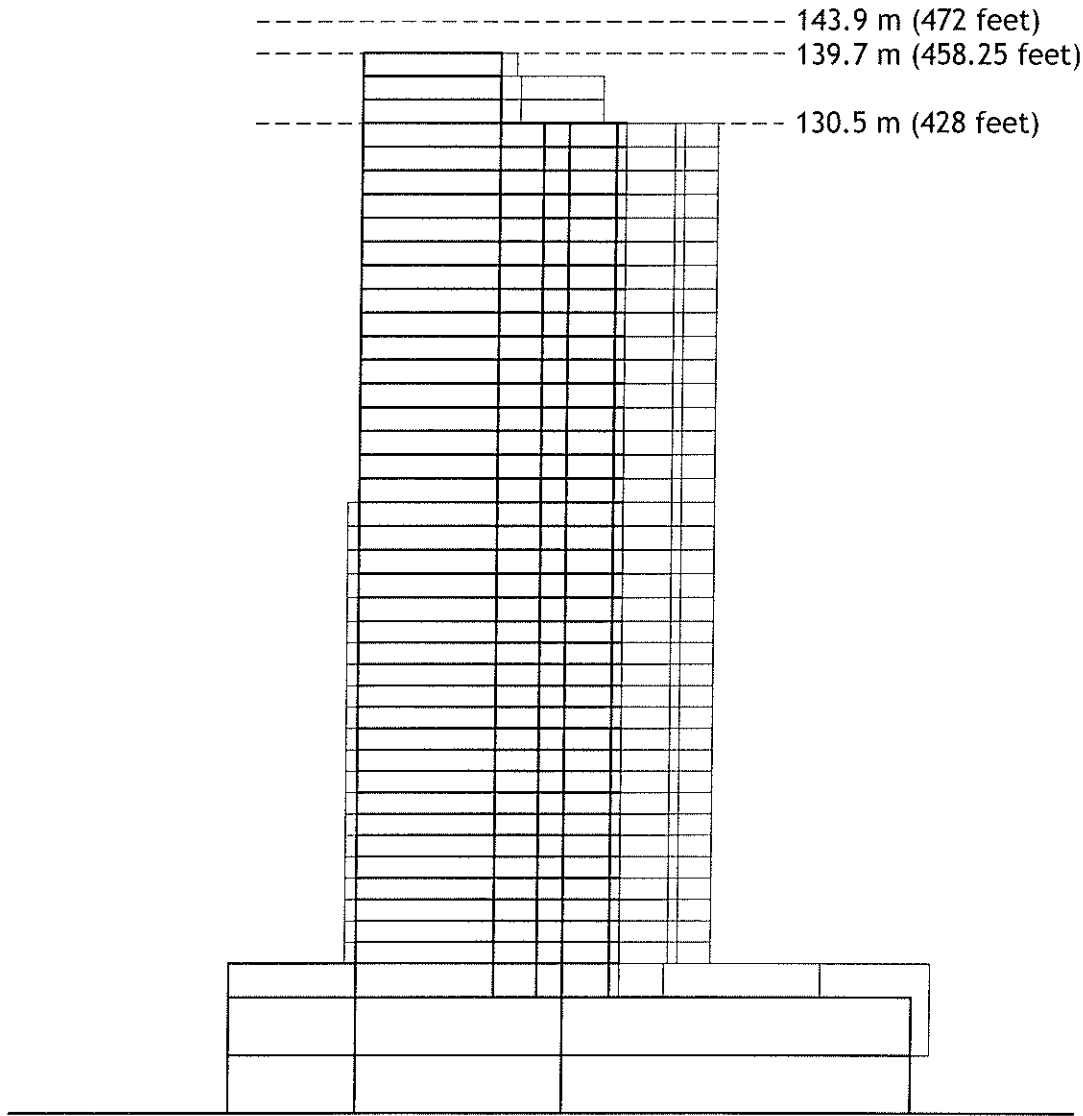

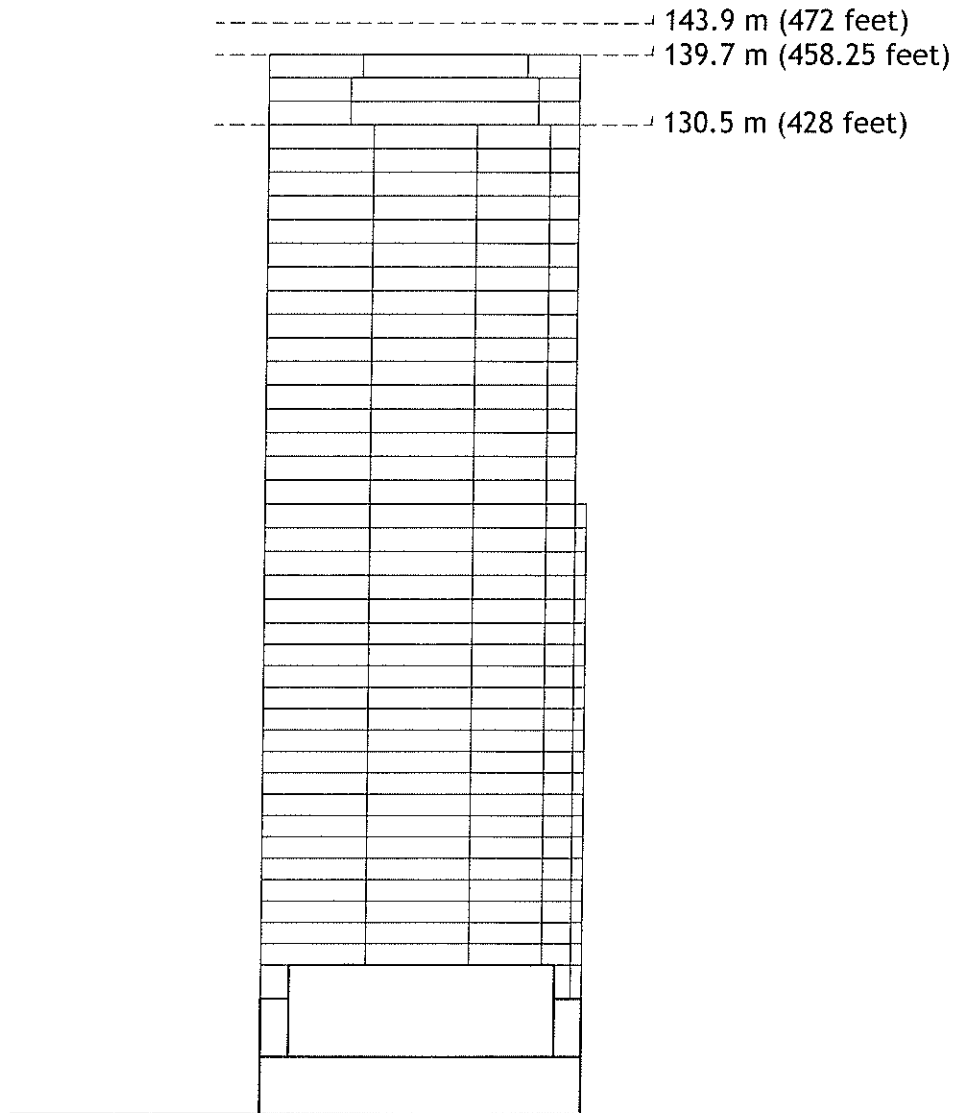


WEST ELEVATION

November 30, 2004

Burrard Landing Hotel 1:1000

JAMES KM CHENG | ARCHITECTS

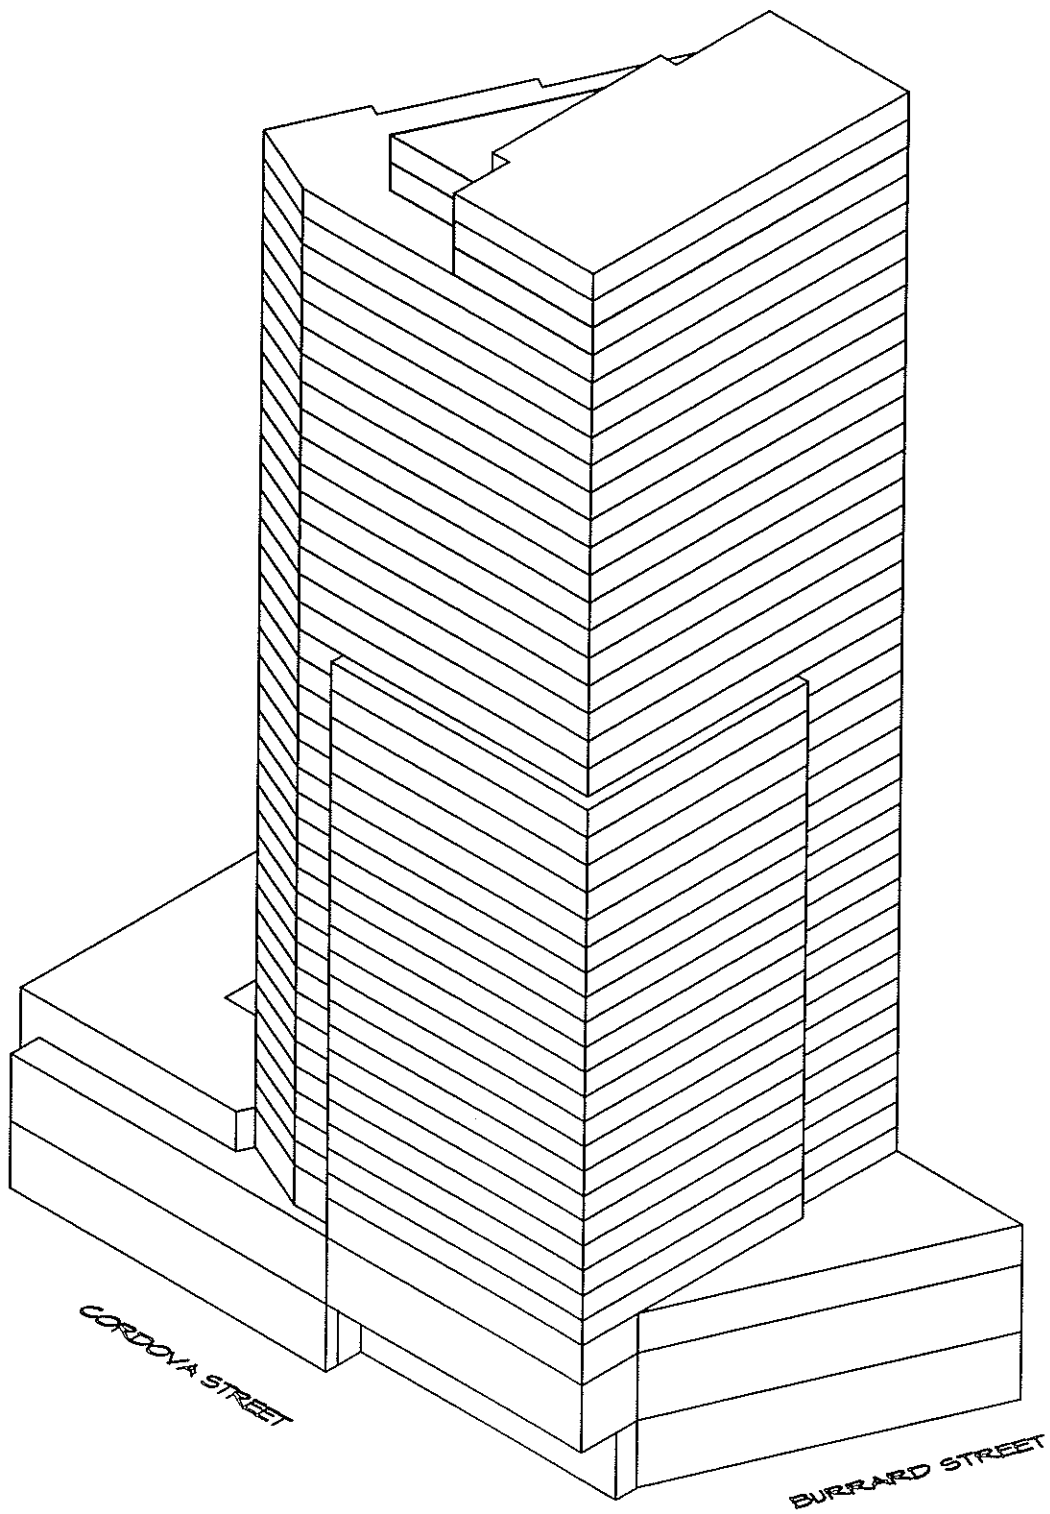


SOUTHEAST VIEW

Burrard Landing Hotel

November 30, 2004

JAMES KM CHENG | ARCHITECTS

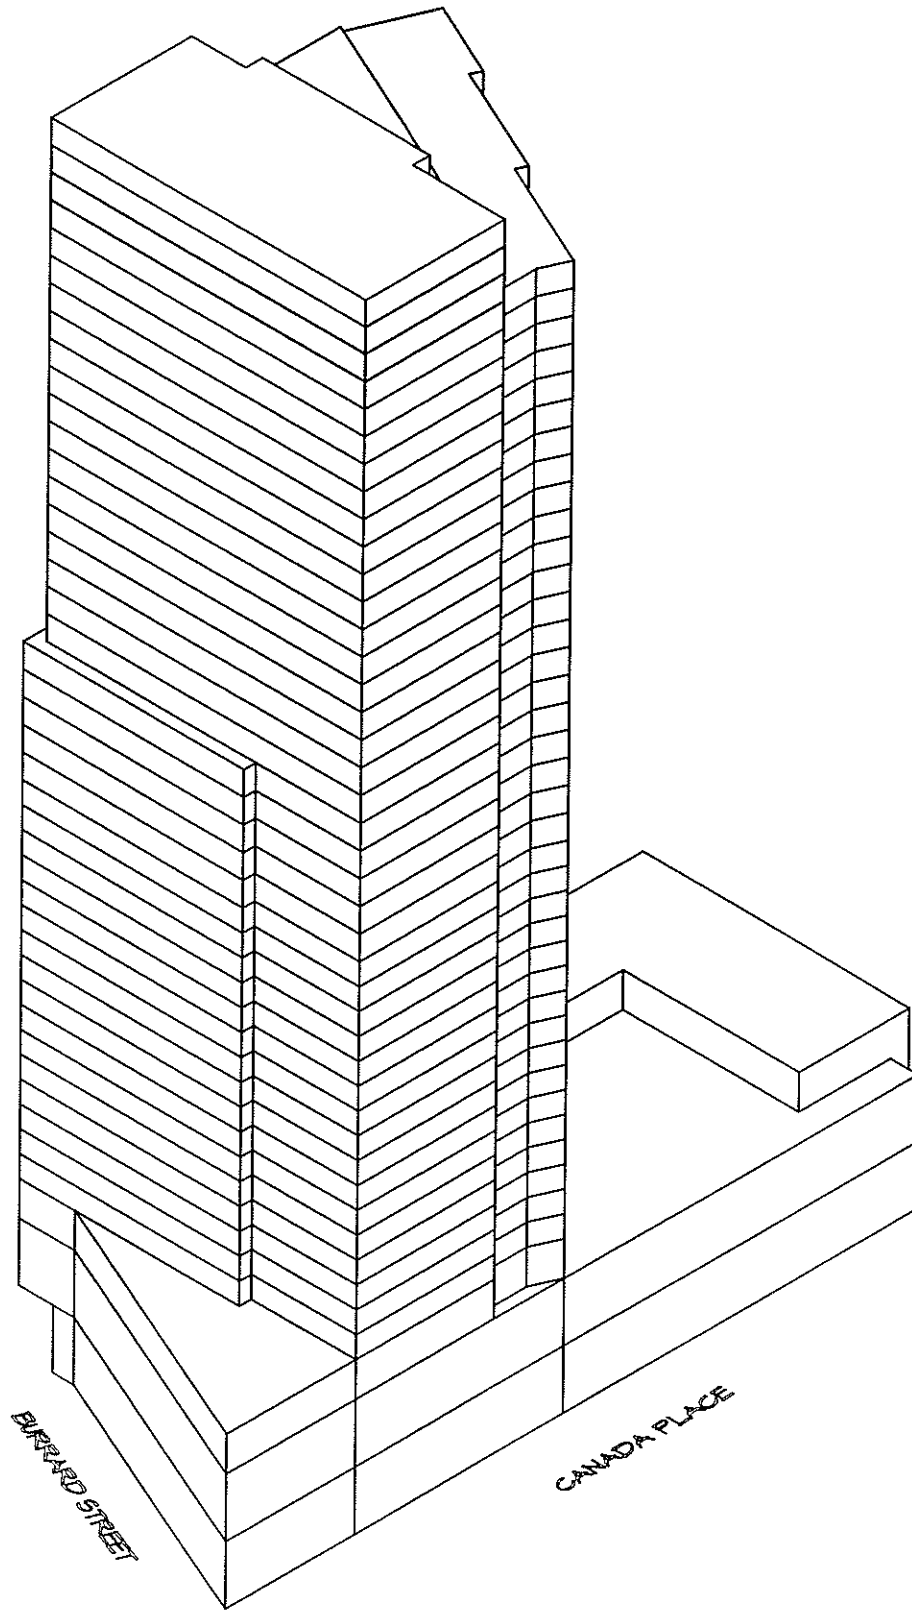


NORTHEAST VIEW

November 30, 2004

Burrard Landing Hotel

JAMES KM CHENG | ARCHITECTS

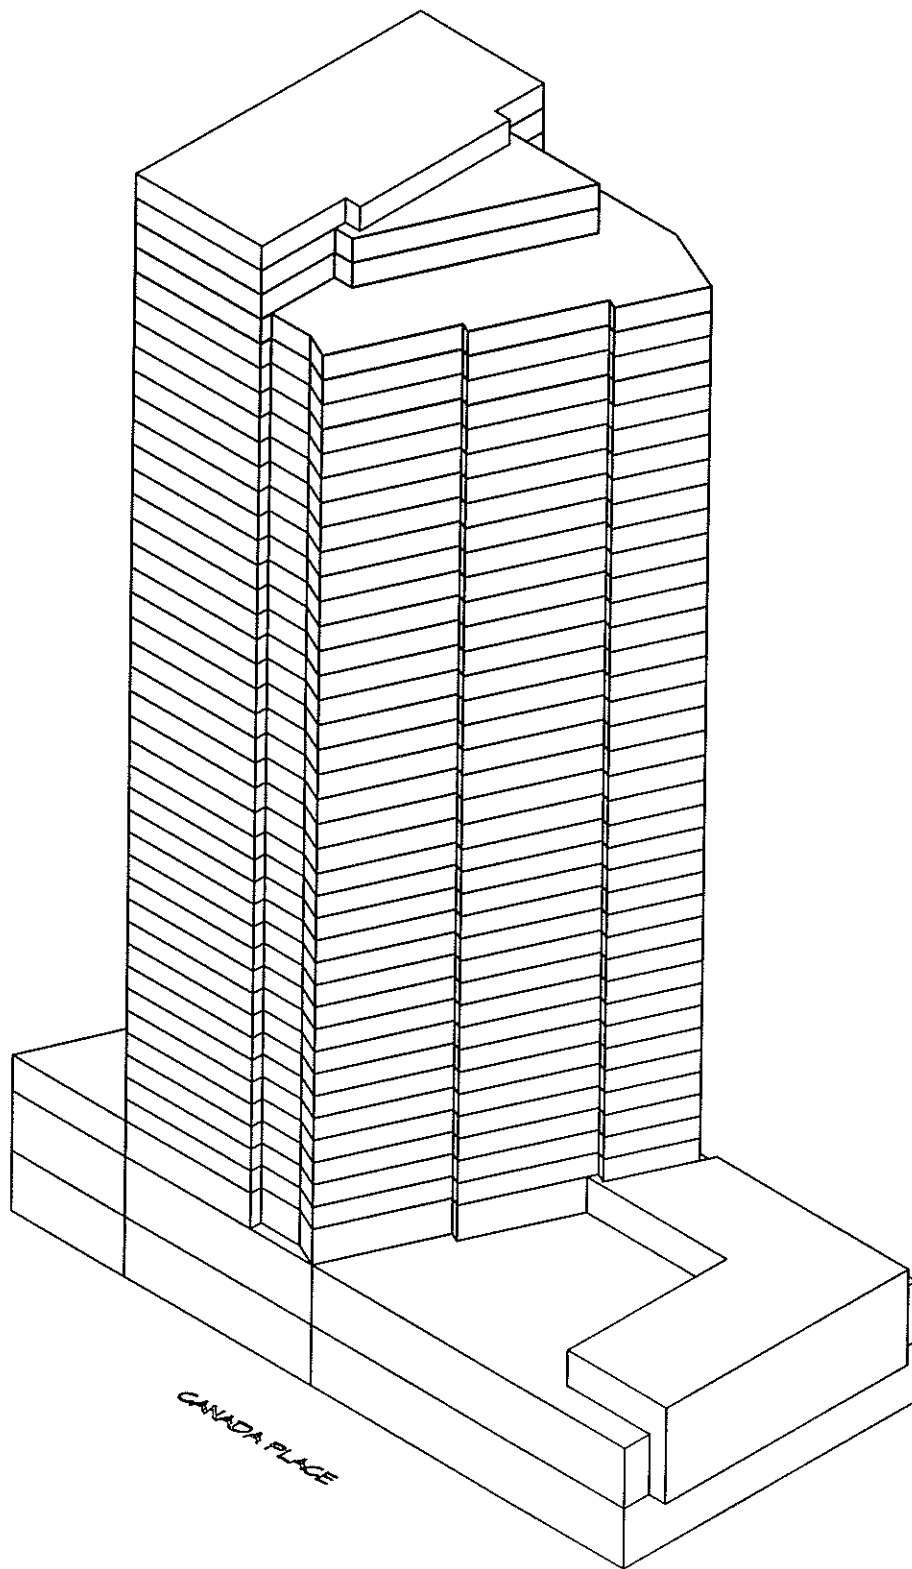


NORTHWEST VIEW

Burrard Landing Hotel

November 30, 2004

JAMES KM CHENG | ARCHITECTS



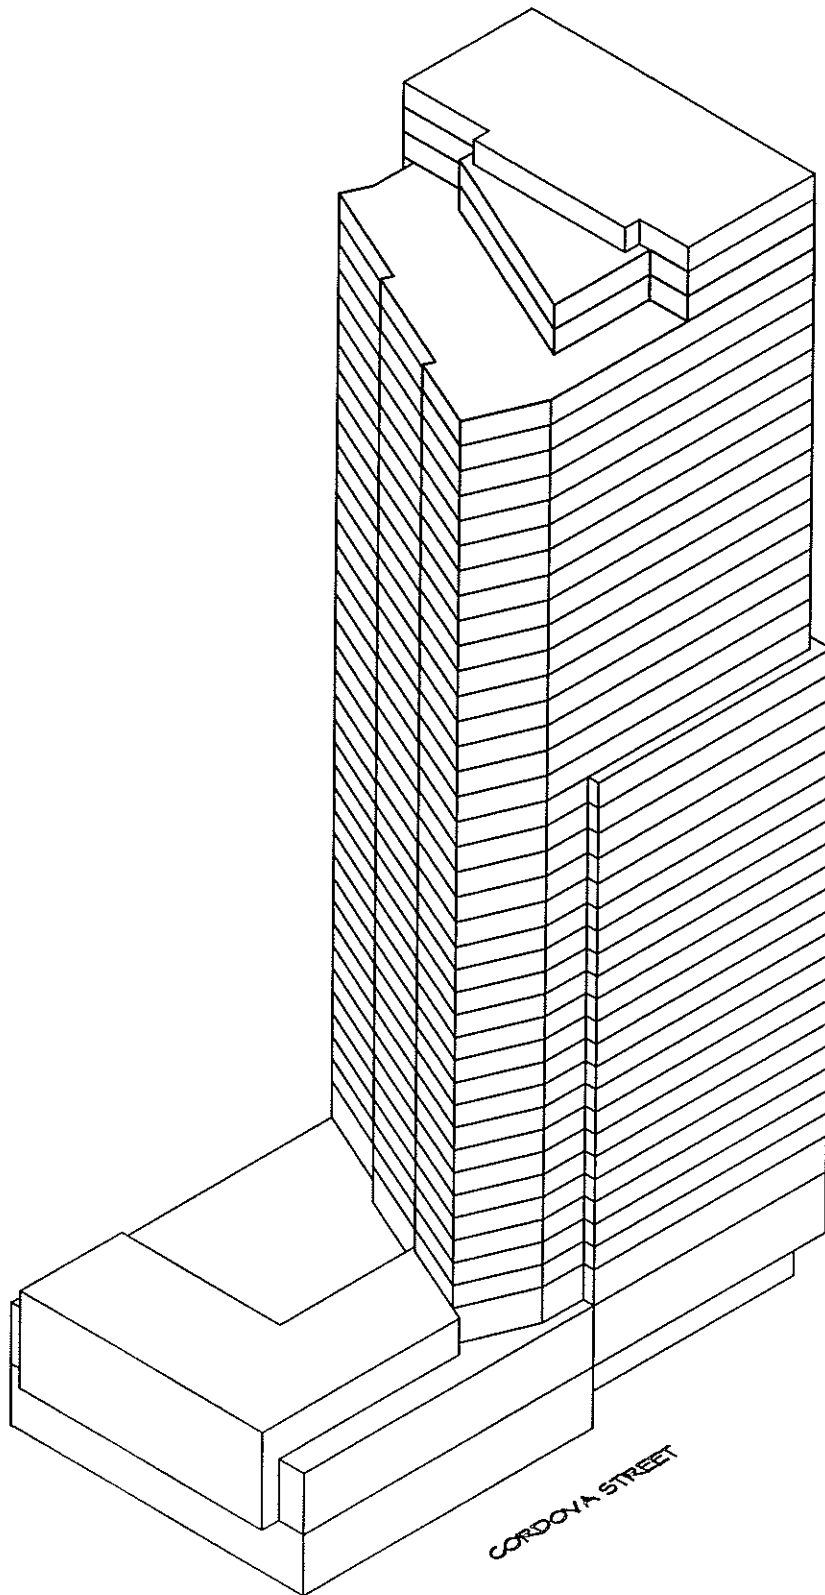

SOUTHWEST VIEW

Burrard Landing Hotel

November 30, 2004

JAMES KM CHENG | ARCHITECTS