


Site: 4015 Kamloops Street DE 409007  
 City of Vancouver Planning Department

Date: 2005 March 10  
 Drawn: TM  
 Scale: 1:2000




EAST 24TH AVENUE

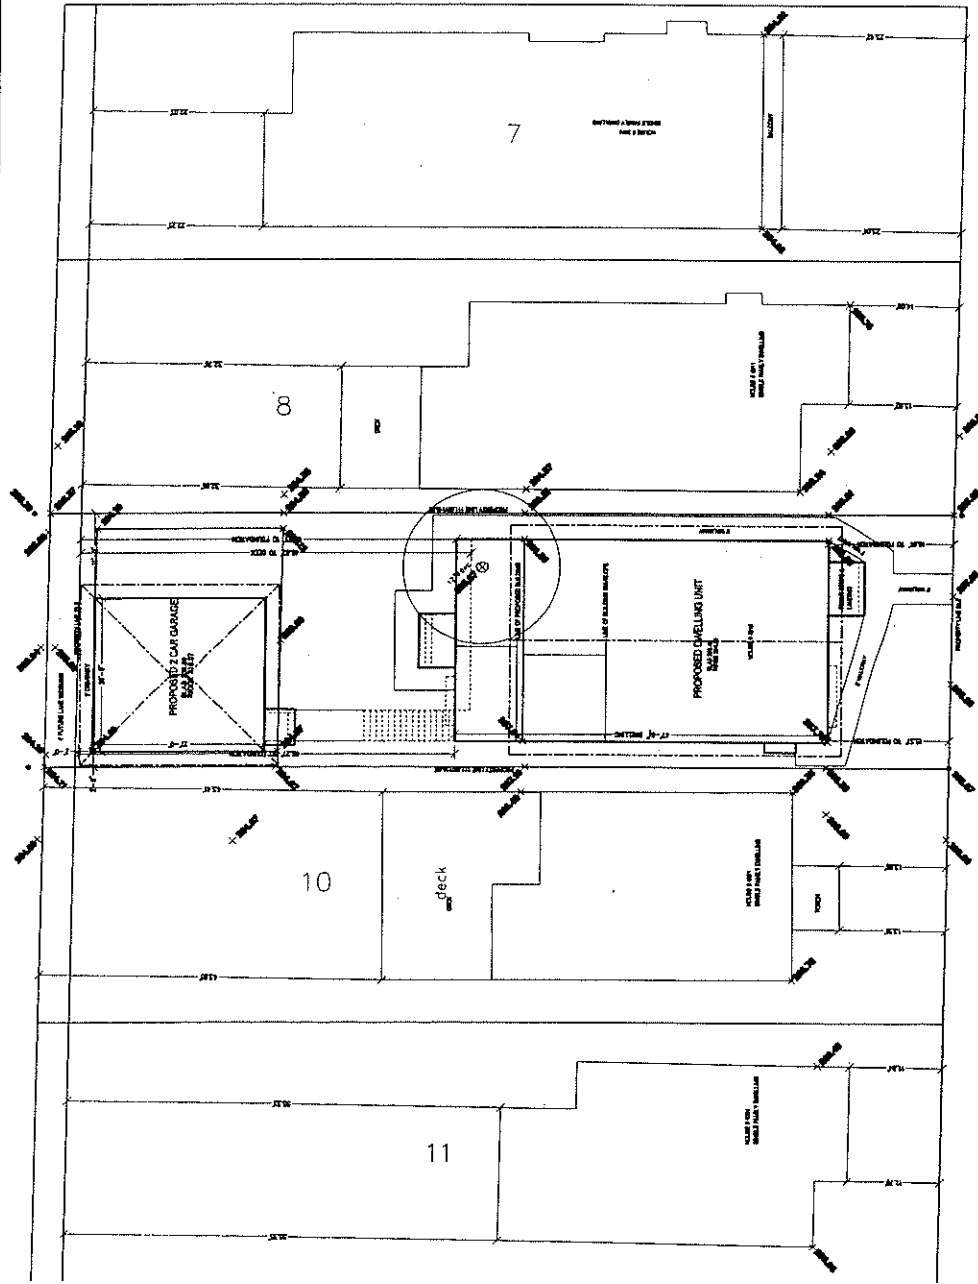

SITE PLAN WITH NEIGHBOURING PROPERTIES



**DESIGN RATIONALE**  
 KAMLOOPS STREET AND BLOCK CONSISTING OF SINGLE FAMILY HOMES AND ARE TWO STORY HOUSING TYPE. ALL THE HOUSES HAVE GABLE TYPE ROOFS WITH SHINGLES AND THE STREET FRONT PORCHES ARE 1000MM DEEP. THE PROPOSED DEVELOPMENT WILL BE OF THE SAME TYPE AND TWO STORY HOUSE 100.

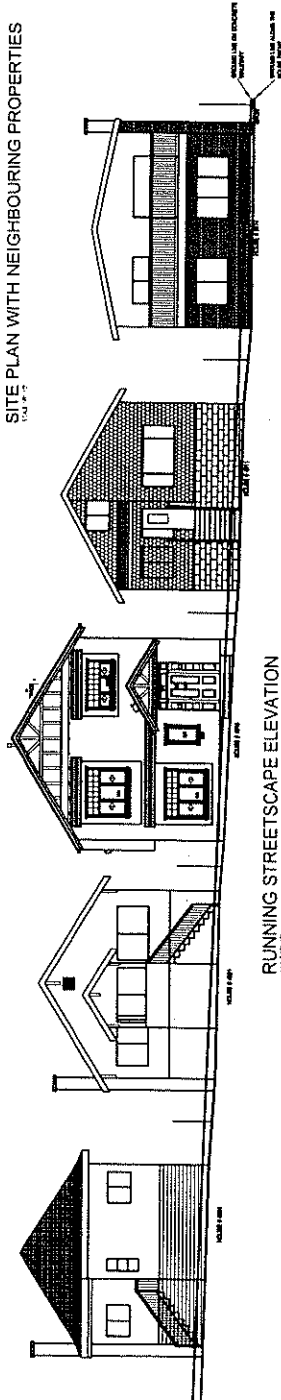

RUNNING STREETSCAPE ELEVATION

<p>ML DESIGN &amp; SERVICES                  614 ANGLIS STREET, VANCOUVER BC V6P 3A3                  TEL: 604.341.7868 FAX: 604.341.7869</p>	<p>SEAWALL DEVELOPMENT</p>		<p>4015 KAMLOOPS STREET                  VANCOUVER BC</p>		<p>DATE: 10-04-2004</p>
	<p>SITE PLAN &amp; RUNNING STREETSCAPE ELEVATION</p>		<p>AS INDICATED</p>		<p>SCALE: AS SHOWN</p>



