

EXPLANATION**Street and Traffic By-law amending by-law
re neighbourhood zero emission vehicles**

The attached by-law will implement Council's resolution of September 30, 2008 to amend the Street and Traffic By-law to allow neighbourhood zero emission vehicles to travel on streets.

Director of Legal Services
October 14, 2008

BY-LAW NO. _____

2

**A By-law to amend Street and Traffic By-law No. 2849
regarding neighbourhood zero emission vehicles**

THE COUNCIL OF THE CITY OF VANCOUVER, in public meeting, enacts as follows:

1. This By-law amends the indicated provisions of the Street and Traffic By-law.
2. To section 3, after the definition of “Motor Vehicle”, Council adds:

‘ **“Neighbourhood Zero Emission Vehicle”** means a vehicle that travels on four wheels and is powered by an electric motor that is designed to allow the vehicle to attain a speed of 32 kilometres per hour but not more than 40 kilometres per hour in a distance of 1.6 km on a paved level surface, and

- (a) meets or exceeds standards of the Motor Vehicle Safety Act (Canada) for a low-speed vehicle and bears a compliance label for a low-speed vehicle in accordance with that Act, or
- (b) if imported to Canada, has been imported as an admissible low-speed vehicle in accordance with the Motor Vehicle Safety Act (Canada) requirements and
 - (i) bears a compliance label for a low-speed vehicle in accordance with that Act, or
 - (ii) meets applicable federal United States laws in accordance with the Motor Vehicle Safety Act (Canada).’

3. After section 59, Council adds:

“59A. A person may drive or operate a neighbourhood zero emission vehicle only:

- (a) on a street that has a speed limit of 50 kilometres per hour or less; and
- (b) in the lane on the street that is closest to the right hand edge or curb of the street, except when a left hand turn is necessary or when passing another vehicle.

EXPLANATION

**Street and Traffic By-law amending by-law
re drill holes in streets**

The attached by-law will implement Council's resolution of September 30, 2008 to amend the Street and Traffic By-law to establish a permitting and fee structure for drilling test holes in streets.

Director of Legal Services
October 14, 2008

BY-LAW NO. _____



**A By-law to amend Street and Traffic By-law No. 2849
regarding test holes in streets**

THE COUNCIL OF THE CITY OF VANCOUVER, in public meeting, enacts as follows:

1. In the Street and Traffic By-law, after section 88, Council adds:

“REGULATING THE DRILLING OR EXCAVATING OF TEST HOLES

- 88A.(1) A person may apply to the City Engineer, in form prescribed by the City Engineer, for a street use permit to drill or excavate test holes in a street to obtain geotechnical or environmental soil contamination information regarding adjacent real property or to obtain other information approved by the City Engineer.
- (2) Along with the application, the applicant must submit to the City Engineer:
 - (a) drawings showing the details of each drill hole site; and
 - (b) an application fee of \$500.00 for each drill hole site referred to in the application, and an inspection fee of \$65.00 for each of two inspections of each drill hole site, the first such inspection being prior to drilling activities and the second after restoration of the pavement and boulevard surfaces.
- (3) If a drill hole site does not conflict with existing underground utilities, the City Engineer may issue a street use permit, subject to such conditions as to restoration of the pavement and boulevard surfaces of the street, repair of any damage to the street or things in the street caused by the drilling or excavation, or other matters, as the City Engineer considers necessary.
- (4) If the City Engineer conducts more than two inspections of any drill hole site, the street use permit holder must pay a further fee of \$65.00 on demand for each inspection of each site.”

2. This By-law is to come into force and take effect on the date of its enactment.

ENACTED by Council this day of , 2008

Mayor

City Clerk

EXPLANATION**A By-law to amend the Zoning and Development By-law
re East Fraser Lands - High Street**

After the public hearing on September 16, 2008, Council resolved to amend the Zoning and Development By-law to create an interim CD-1 zone for East Fraser Lands - High Street. The Director of Planning has advised that all prior-to conditions have been met, and enactment of the attached by-law will implement Council's resolution.

Director of Legal Services
October 14, 2008

East Fraser Lands
High Street



BY-LAW NO. _____

**A By-law to amend Zoning and Development By-law No. 3575
to rezone an area to CD-1**

THE COUNCIL OF THE CITY OF VANCOUVER, in public meeting, enacts as follows:

Zoning District Plan amendment

1. This By-law amends the Zoning District Plan attached as Schedule D to By-law No. 3575, and amends or substitutes the boundaries and districts shown on it, according to the amendments, substitutions, explanatory legends, notations, and references shown on the plan marginally numbered Z-603(d) attached as Schedule A to this By-law, and incorporates Schedule A into Schedule D to By-law No. 3575.

Uses

2.1 The description of the area shown within the heavy black outline on Schedule A is CD-1 (472).

2.2 Subject to Council approval of the form of development, to all conditions, guidelines and policies adopted by Council, and to the conditions set out in this By-law or in a development permit, the only uses permitted within CD-1 (472) and the only uses for which the Director of Planning or Development Permit Board will issue development permits are:

- (a) Cultural and Recreational Uses;
- (b) Dwelling Uses, limited to Multiple Dwelling;
- (c) Institutional Uses;
- (d) Retail Uses;
- (e) Service Uses; and
- (f) Accessory Use customarily ancillary to any use permitted by this section 2.2.

Density

- 3.1 The floor area for multiple dwelling use must not exceed 233 800 m².
- 3.2 The floor area for retail use must not exceed 23 350 m².
- 3.3 The floor area for all service uses, institutional uses, and cultural and recreational uses, combined must not exceed 24 900 m².


Force and Effect

- 4. This By-law is to come into force and take effect on the date of its enactment.

ENACTED by Council this day of , 2008

Mayor

City Clerk

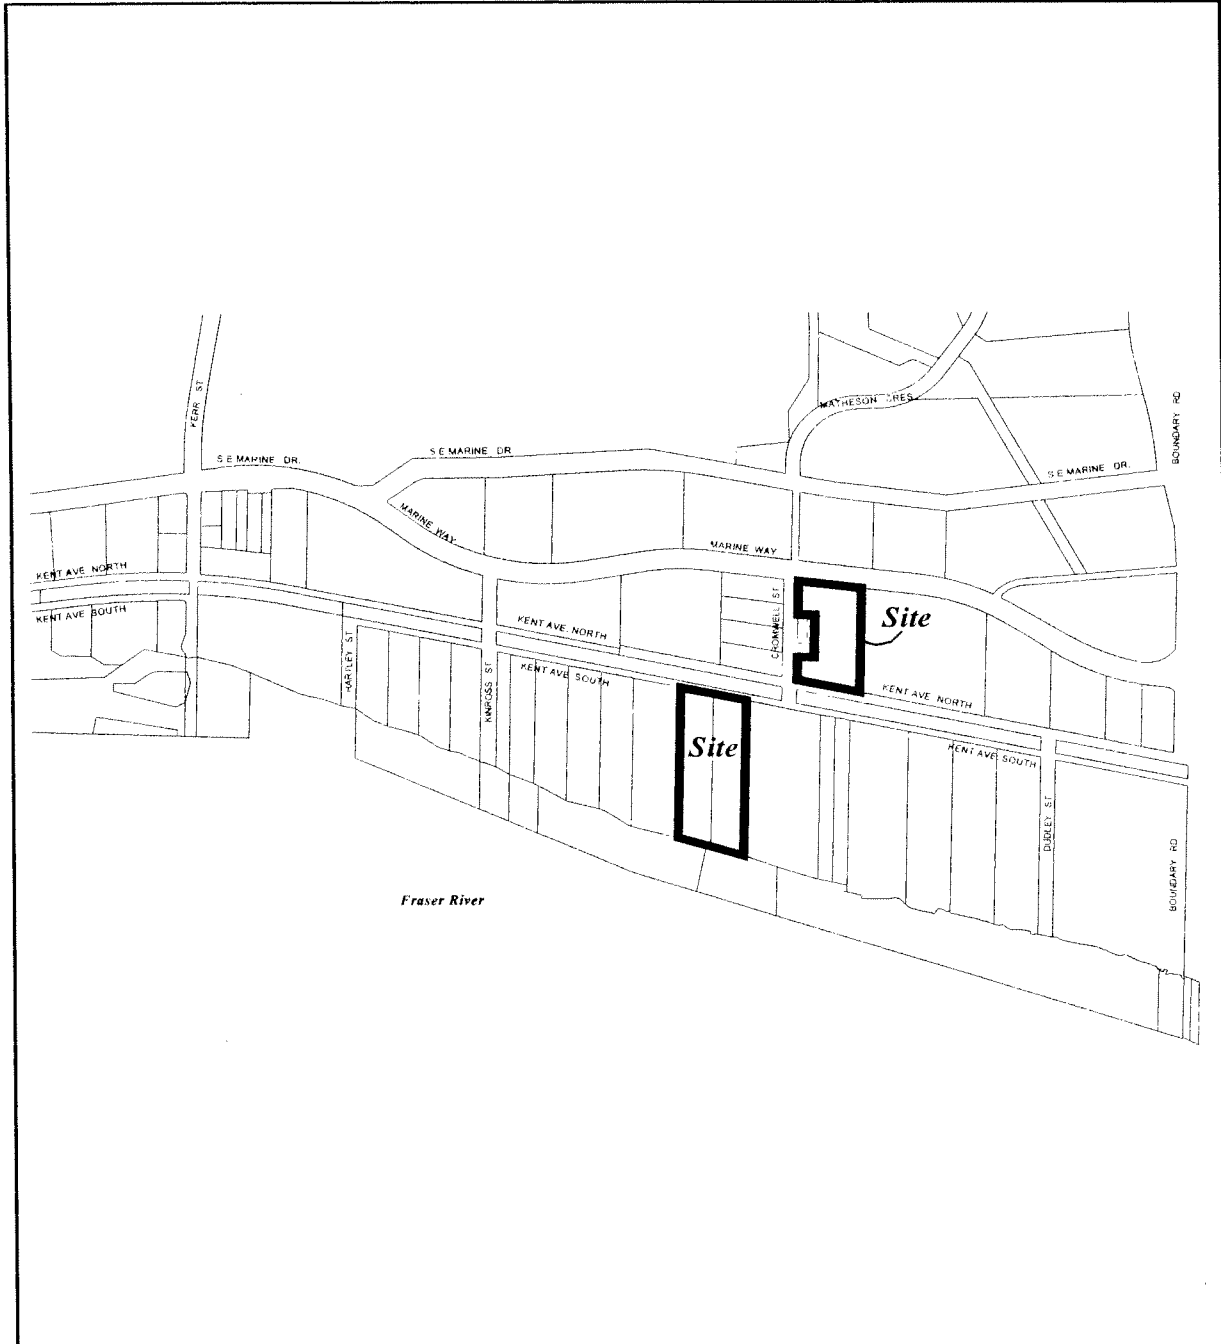

The property outlined in black (**█**) is rezoned:
From **CD-1/M-1B/M-2/RS-1** to **CD-1**

Z-603 (d)

RZ - East Fraser Lands High Street

map: 1 of 1
scale: NTS



City of Vancouver

date: August 2008

EXPLANATION

**A By-law to amend the Zoning and Development By-law
re East Fraser Lands - Non-High Street**

After the public hearing on September 16, 2008, Council resolved to amend the Zoning and Development By-law to create an interim CD-1 zone for East Fraser Lands - Non-High Street. The Director of Planning has advised that all prior-to conditions have been met, and enactment of the attached by-law will implement Council's resolution.

Director of Legal Services
October 14, 2008

BY-LAW NO. _____



**A By-law to amend
Zoning and Development By-law No. 3575
and CD-1 By-law No. 5383 to rezone an area to CD-1**

THE COUNCIL OF THE CITY OF VANCOUVER, in public meeting, enacts as follows:

Zoning District Plan amendment

1. This By-law amends the Zoning District Plan attached as Schedule D to By-law No. 3575, and Schedule A to By-law No. 5383, and amends or substitutes the boundaries and districts shown on them, according to the amendments, substitutions, explanatory legends, notations, and references shown on the plan marginally numbered Z-603(c) attached as Schedule A to this By-law, and incorporates Schedule A into Schedule D to By-law No. 3575.

Uses

2.1 The description of the area shown within the heavy black outline on Schedule A is CD-1 (473).

2.2 Subject to Council approval of the form of development, to all conditions, guidelines and policies adopted by Council, and to the conditions set out in this By-law or in a development permit, the only uses permitted within CD-1 (473) and the only uses for which the Director of Planning or Development Permit Board will issue development permits are:

- (a) Dwelling Uses, limited to Multiple Dwelling;
- (b) Institutional Uses, limited to Child Day Care Facility and School - Elementary or Secondary;
- (c) Accessory Use customarily ancillary to any use permitted by this section 2.2; and
- (d) Interim Parking Use, limited to Parking Area, but only on PID: 025-551-361, Parcel 1, District Lots 330 and 331, Group 1 New Westminster District, Plan BCP3000, and PID 025-551-370 Parcel 2, PID 025-551-388 Parcel 3, PID 025-551-396 Parcel 4, and PID 025-551-400 Parcel 5, all of: District Lot 331, Group 1 New Westminster District, Plan BCP3000, and only subject to a development permit that has a time limit of six months.

Density

3. The floor space for multiple dwelling use must not exceed 396 200 m².


Force and Effect

4. This By-law is to come into force and take effect on the date of its enactment.

ENACTED by Council this _____ day of _____, 2008

Mayor

City Clerk

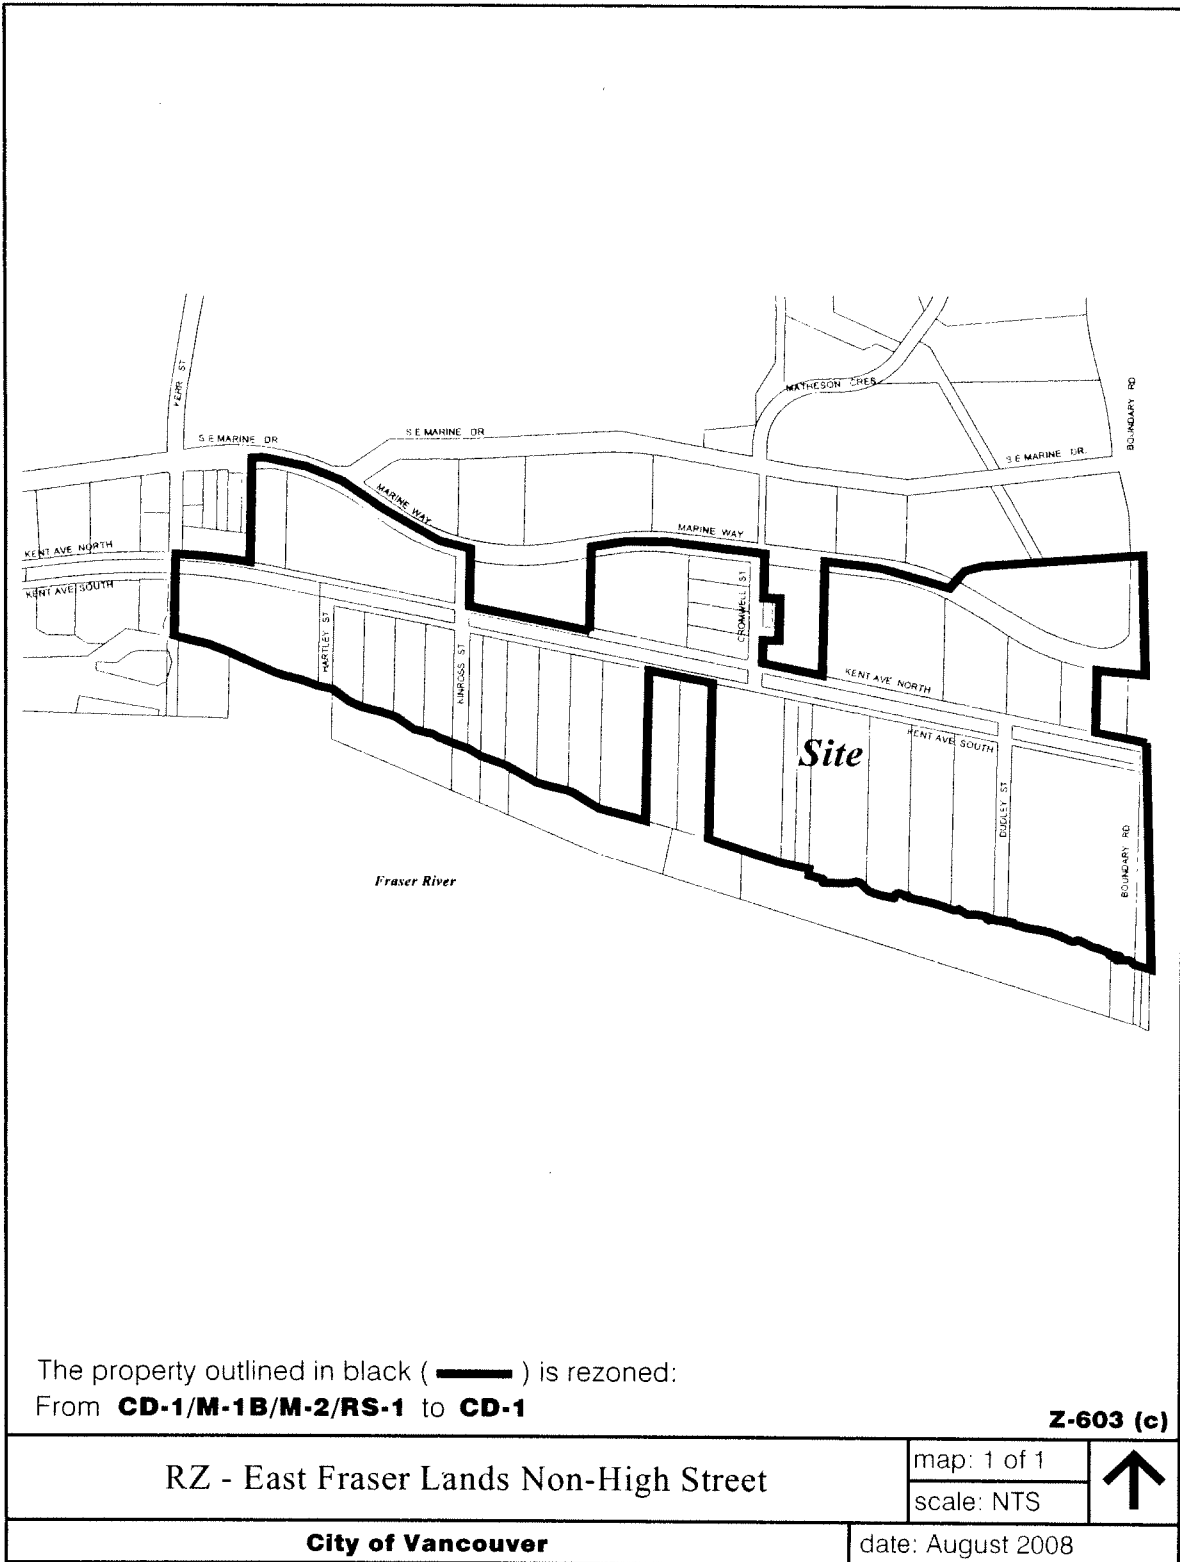

The property outlined in black (———) is rezoned:
From **CD-1/M-1B/M-2/RS-1** to **CD-1**

Z-603 (c)

RZ - East Fraser Lands Non-High Street

map: 1 of 1
scale: NTS



City of Vancouver

date: August 2008

EXPLANATION

**Vehicles for Hire By-law amending by-law
re 2009 fee increases**

The attached by-law will implement Council's resolution of October 14, 2008 to amend the Vehicles for Hire By-law to increase fees.

Director of Legal Services
October 14, 2008

BY-LAW NO. _____



**A By-law to amend
Vehicles for Hire By-law No. 6066
regarding 2009 fee increases**

THE COUNCIL OF THE CITY OF VANCOUVER, in public meeting, enacts as follows:

1. This By-law amends the indicated provisions and schedules of the Vehicles for Hire By-law.
2. From section 11(4), Council strikes out “a fee of \$113.00”, and substitutes “the fee set out in Schedule A to this By-law”.
3. From section 12(4), Council strikes out “a fee of \$20.00”, and substitutes “the fee set out in Schedule A to this By-law”.
4. From section 15(1), Council strikes out “an examination fee of \$30.00”, and substitutes “the fee set out in Schedule A to this By-law”.
5. Council:
 - (a) repeals Schedule A, and substitutes Schedule A attached to this By-law; and
 - (b) approves the fees set out in the new Schedule A.
6. This By-law is to come into force and take effect on January 1, 2009.

ENACTED by Council this _____ day of _____, 2008

Mayor

City Clerk

SCHEDULE A

Year 2009 Vehicles for Hire License Fees

Classification of Carriers

A classification of carriers and respective license fees payable by such person.

The following license fees are payable by every person owning or operating any of the following vehicles for hire in the City of Vancouver:

Airport Shuttle Bus, for each vehicle	\$69.00
Airport Transporter, for each vehicle	146.00
Antique Limousine, for each vehicle	183.00
Charter Bus, for each vehicle	146.00
Charter Van, for each vehicle	146.00
Courier Bicycle, for each vehicle	17.00
Driver Instruction Vehicle, for each vehicle	146.00
Dual Taxicab, for each vehicle	479.00
Funeral Cab, for each vehicle	146.00
Handicapped Cab, for each vehicle	146.00
Horse-Drawn Carriage, for each vehicle	478.00
Luxury Limousine, for each vehicle	183.00
Motor Stage, for each vehicle	146.00
Pedicab, for each vehicle	146.00
For each person operating a leased vehicle on a daily fee basis	11.00
School Cab, for each vehicle	146.00
School Shuttle Van, for each vehicle	146.00
Sedan Limousine, for each vehicle	183.00

Sport Utility Limousine, for each vehicle	183.00
Stretch Limousine, for each vehicle	183.00
Taxicab, for each vehicle	479.00
If used also for displaying advertising material, for each vehicle so used, additional fee	30.00
Tow Truck, for each vehicle	146.00
U-Drive, for each vehicle with 4 or more wheels	40.00
for each other vehicle	12.00

Unless otherwise provided herein, the license fee to operate a vehicle licensed for one purpose shall be \$66.00 for each additional purpose authorized by this By-law.

Administrative Costs

Transfer of License - Section 11(4)	\$118.00
Replacement Plate - Section 12(4)	21.00
Bicycle Courier Testing - Section 15(1)	31.00

EXPLANATION

**License By-law amending by-law
re 2009 fee increases**

The attached by-law will implement Council's resolution of October 14, 2008 to increase fees for 2009.

Director of Legal Services
October 14, 2008

BY-LAW NO. _____



**A By-law to amend License By-law No. 4450
regarding 2009 fee increases**

THE COUNCIL OF THE CITY OF VANCOUVER, in public meeting, enacts as follows:

1. This By-law amends the indicated provisions and schedules of the License By-law.
2. Council:
 - (a) repeals Schedule A, and substitutes for it Schedule A attached to this By-law, which new Schedule A is to form part of the License By-law; and
 - (b) approves the fees set out in the new Schedule A.
3. This By-law is to come into force and take effect on January 1, 2009.

ENACTED by Council this _____ day of _____, 2008

Mayor

City Clerk

SCHEDULE A

BUSINESS LICENSE FEES

	New License	Fee for Previously Issued License	Term
ADULT ENTERTAINMENT STORE	344.00	294.00	per annum
AMUSEMENT PARK	4,392.00	4,342.00	per annum
ANIMAL/VETERINARY HOSPITAL	268.00	218.00	per annum
ANTIQUA DEALER	168.00	118.00	per annum
APARTMENT BUILDING	58.00 per dwelling unit + \$50.00	58.00	per annum per dwelling unit (EXCEPT that a dwelling unit that is actually occupied by the owner of the premises, or a dwelling unit that is leased for 99 years or more and the lessee is eligible for and has received the Provincial Home Owner Grant for the preceding year, shall not be included in the calculation of the fee payable)
ARCADE, EXHIBIT or SHOOTING GALLERY	344.00	294.00	per annum
ARTIST LIVE/WORK STUDIO	168.00	118.00	per annum

AUTO DEALER	192.00	142.00	per annum
AUTO PAINT/BODY SHOP	168.00	118.00	per annum
AUTO PARKING	168.00	118.00	per annum
AUTO WASHING	168.00	118.00	per annum
BACKYARD PAY PARKING	161.00	111.00	per annum for the first 2 spaces, and for each additional space
	48.00	48.00	
BANK MACHINE	48.00	48.00	per annum
BARBER SHOP OR BEAUTY SALON	265.00	215.00	per annum
BEAUTY AND WELLNESS CENTRE	329.00	279.00	per annum
BED AND BREAKFAST ACCOMMODATION	90.00	40.00	per annum
BILLIARD-ROOM KEEPER	287.00	237.00	per annum
BLIND PEDDLER	2.00	2.00	per annum
BLIND RETAIL DEALER	2.00	2.00	per annum
BODY-RUB PARLOUR, BODY-PAINTING STUDIO & MODEL STUDIO	9,030.00	8,980.00	per annum
BOOK AGENT	192.00	142.00	per annum
BOTTLE DEPOT	192.00	142.00	per annum
BOWLING ALLEY	268.00	218.00	per annum
C.N.I.B. CONCESSION STAND	2.00	2.00	per annum
CANVASSER	168.00	118.00	per annum

CARPET/UPHOLSTERY CLEANER	192.00	142.00	per annum
CASINO - CLASS 1	279.00	229.00	per annum
CASINO - CLASS 2	10,330.00	10,280.00	per annum
CATERER	365.00	315.00	per annum
CHIMNEY SWEEP	192.00	142.00	per annum
CLUB	60.00	10.00	per annum
CLUB MANAGER	168.00	118.00	per annum
CLUB MANAGER OF A COMMUNITY ASSOCIATION which pays a \$3.00 license fee under this Schedule	3.00	3.00	per annum
COIN-OPERATED SERVICES	365.00	315.00	per annum
COMMUNITY ASSOCIATION or similar organization incorporated under the "Society Act"	3.00	3.00	per annum
CONTRACTOR	192.00	142.00	per annum
COURIER/MESSENGER	168.00	118.00	per annum
DAIRY	365.00	315.00	per annum
DANCE HALL	287.00	237.00	per annum
DANCING ACADEMY	192.00	142.00	per annum
DATING SERVICE	192.00	142.00	per annum
DINING LOUNGE	4.85 per seat + \$50.00	4.85	per annum per seat except that, despite the number of seats, the minimum fee will be \$110.00 and the maximum fee will be \$2,307.00

DRY CLEANER	168.00	118.00	per annum
DUPLEX	56.00 per dwelling unit + \$50.00	56.00	per annum for each dwelling unit (EXCEPT that no license is required for a dwelling unit that is actually occupied by the owner of the premises)
DWELLING UNIT that a person rents, intends to rent, or customarily rents to a tenant except for a dwelling unit for which a fee is payable under another part of this Schedule A			
	106.00	56.00	per annum
ELECTRICIAN	168.00	118.00	per annum
EXHIBITION			
(a) Circus or Rodeo EXCEPT that where the Circus or Rodeo is to be held or exhibited entirely within a permanent building, the fee shall be	134.00	134.00	per day
	268.00	268.00	per week
	2,529.00	2,529.00	per annum
(b) Horse Racing	10,280.00	10,280.00	per annum
(c) Automobile or Motorcycle Racing	134.00	134.00	per day
	268.00	268.00	per week
	1,029.00	1,029.00	per annum
(d) Concert, lecture or a musical or theatrical performance staged or promoted by a person not holding a license, where the capacity of the facility.....			
(A) does not exceed 500 seats	118.00	118.00	per day or
	231.00	231.00	per week or
	2,529.00	2,529.00	per annum

(B) is greater than 500 seats but does not exceed 1000 seats	134.00 268.00 2,371.00	134.00 268.00 2,371.00	per day or per week or per annum
(C) is greater than 1000 seats but does not exceed 2000 seats	158.00 315.00 3,162.00	158.00 315.00 3,162.00	per day or per week or per annum
(D) exceeds 2000 seats	182.00 357.00 3,640.00	182.00 357.00 3,640.00	per day or per week or per annum
EXCEPT that where no part of the proceeds from any event listed in (c) or (d) enures to the benefit or private gain of any person or proprietor or member thereof or shareholder therein, or to the person or persons organizing or managing such event, the fee shall be	31.00 40.00 1,581.00	31.00 40.00 1,581.00	per day or per week or per annum
(e) Boxing, wrestling, game, show, contest or any other exhibit, performance or device not hereinbefore specifically mentioned	134.00 268.00 2,371.00	134.00 268.00 2,371.00	per day or per week or per annum
EXTENDED HOURS LIQUOR ESTABLISHMENT - CLASS 1	\$13.30	13.30	Per annum per seat, based on the number of seats set out on the Provincial liquor license for the establishment,
EXTENDED HOURS LIQUOR ESTABLISHMENT - CLASS 2	per seat +		
EXTENDED HOURS LIQUOR ESTABLISHMENT - CLASS 3	\$50		

EXTENDED HOURS LIQUOR
ESTABLISHMENT - CLASS 4
EXTENDED HOURS LIQUOR
ESTABLISHMENT - CLASS 5
EXTENDED HOURS LIQUOR
ESTABLISHMENT - CLASS 6
EXTENDED HOURS LIQUOR
ESTABLISHMENT - CLASS 7

except that despite
the number of seats,
the minimum fee will
be \$118.00 and the
maximum fee will be
\$17,961.00

FAMILY SPORTS AND ENTERTAINMENT CENTRE	333.00	283.00	per annum
FARMERS' MARKET	12.00	12.00	per annum
FINANCIAL INSTITUTION	1,252.00	1,202.00	per annum
FITNESS CENTRE	268.00	218.00	per annum
FUND RAISER	192.00	142.00	per annum
GASOLINE STATION	226.00	176.00	per annum
HAIR STYLIST	118.00 per chair + \$50.00	118.00	per annum per chair
HAIRDRESSER	118.00 per chair + \$50.00	118.00	per annum per chair
HEALTH CARE OFFICE	168.00	118.00	per annum
HEALTH ENHANCEMENT CENTRE	269.00	219.00	per annum
HOMECRAFT	110.00	60.00	per annum
HOTEL	110.00	60.00	per annum, plus
	56.00 per dwelling unit + \$50.00	56.00	per annum per dwelling unit

	42.00 per housekeeping unit + \$50.00	42.00	per annum per housekeeping unit
	26.00 per sleeping unit + \$50.00	26.00	per annum per sleeping unit
JANITOR SERVICE	192.00	142.00	per annum
JUNIOR ACHIEVEMENT OF B.C.	12.00	12.00	per annum
JUNK DEALER, MOBILE	168.00	118.00	per annum
KENNEL	168.00	118.00	per annum
LATE NIGHT DANCE EVENT	257.00	257.00	per event with patron capacity of less than 350
LATE NIGHT DANCE EVENT	451.00	451.00	per event with patron capacity of 350 or more but less than 750
LATE NIGHT DANCE EVENT	772.00	772.00	per event with patron capacity of 750 or more but less than 2000
LATE NIGHT DANCE EVENT	1,029.00	1,029.00	per event with patron capacity of 2000 or more
LAUNDRY (with equipment)	268.00	218.00	per annum
LIMITED SERVICE FOOD ESTABLISHMENT	476.00	426.00	per annum
LIQUOR DELIVERY SERVICE	192.00	142.00	per annum
LIQUOR RETAIL STORE	379.00	329.00	per annum
LIVERY AND FEED STABLES	268.00	218.00	per annum

LOCKSMITH	192.00	142.00	per annum
MANUFACTURER	168.00	118.00	per annum
MANUFACTURER - FOOD	668.00	618.00	per annum
MARINA OPERATOR	255.00	205.00	per annum plus
	992.00	992.00	for each occupied live-aboard boat 21 feet or less in length, at water line, plus
	1,200.00	1,200.00	for each occupied live-aboard boat more than 21 feet but not more than 26 feet in length, at water line, plus
	1,351.00	1,351.00	for each occupied live-aboard boat more than 26 feet but not more than 31 feet in length, at water line, plus
	1,541.00	1,541.00	for each occupied live-aboard boat more than 31 feet but not more than 37 feet in length, at water line, plus
	1,700.00	1,700.00	for each occupied live-aboard boat which is more than 37 feet in length at water line.
MILK VENDOR	268.00	218.00	per annum
MOBILE FOOD VENDING	164.00	114.00	per annum
MOVING TRANSFER SERVICE	168.00	118.00	per annum

MULTIPLE CONVERSION DWELLING	56.00 per dwelling unit + \$50.00	56.00	per annum per dwelling unit
	42.00 per housekeeping unit + \$50.00	42.00	per annum per housekeeping unit
	26.00 per sleeping unit + \$50.00	26.00	per annum per sleeping unit (EXCEPT that a dwelling unit, sleeping unit or house keeping unit that is actually occupied by the owner of the premises shall not be included in the calculation of the fee payable)
NEWSPAPER VENDING MACHINE	30.00	30.00	per annum
NON-PROFIT HOUSING	168.00	118.00	per annum
ONE-FAMILY DWELLING which is leased to and occupied by persons other than the building's owner	106.00	56.00	per annum
PACIFIC NATIONAL EXHIBITION - Annual Fair	14,447.00	14,397.00	per annum
PAINTER	168.00	118.00	per annum
PAWNBROKER	1,876.00	1,826.00	per annum
PEDDLER	168.00	118.00	per annum
PEDDLER - FOOD	268.00	218.00	per annum
PERSONAL CARE HOME	26.00 per licensed bed + \$50.00	26.00	per annum per licensed bed

PERSONAL TRAINING CENTRE	168.00	118.00	per annum
PET STORE	268.00	218.00	per annum
PLUMBER	168.00	118.00	per annum
PSYCHIC OR ASTROLOGICAL SERVICE	192.00	142.00	per annum
PUBLIC MARKET OPERATOR	1,268.00	1,218.00	per annum
PUBLIC MARKET OPERATOR who operates on a temporary basis only	478.00	428.00	per day
RENTAL DEALER	168.00	118.00	per annum
RESTAURANT	668.00	618.00	per annum
RESTAURANT -CLASS 1 with lounge	668.00	618.00	per annum
RESTAURANT -CLASS 2	668.00	618.00	per annum
RETAIL DEALER	168.00	118.00	per annum
RETAIL DEALER - FOOD	268.00	218.00	per annum
RETAIL DEALER - GROCERY	752.00	702.00	per annum
RETAIL DEALER - MARKET: 50,00 sq. ft. premises	3,559.00	3,509.00	per annum
ROOMING HOUSE	26.00 per sleeping unit + \$50.00	26.00	per annum per sleeping unit (EXCEPT that a sleeping unit that is actually occupied by the owner of the premises shall not be included in the calculation of the fee payable)
SCAVENGER	287.00	237.00	per annum

SCHOOLS - BUSINESS OR TRADE	268.00	218.00	per annum
SCHOOLS - PRIVATE	268.00	218.00	per annum
SCRAP METAL RECYCLER	168.00	118.00	per annum
SECOND-HAND DEALER -CLASS 1	1,876.00	1,826.00	per annum
SECOND-HAND DEALER -CLASS 2	1,054.00	1,004.00	per annum
SECOND-HAND DEALER-CLASS 3	742.00	692.00	per annum
SECOND-HAND DEALER -CLASS 4	311.00	261.00	per annum
SECOND-HAND DEALER -CLASS 5	311.00	261.00	per annum
SECOND-HAND DEALER -CLASS 6	482.00	432.00	per annum
SOCIAL ESCORT	192.00	142.00	per annum
SOCIAL ESCORT SERVICE	1,111.00	1,061.00	per annum
SOLICITING FOR CHARITY	12.00	12.00	per annum
SPECIALTY WINE STORE	268.00	218.00	per annum
STANDARD HOURS LIQUOR ESTABLISHMENT CLASS - 1	4.85 per seat + \$50.00	4.85	per annum per seat, based on the number of seats set out on the Provincial liquor license for the establishment, except that despite the number of seats, the minimum fee will be \$118.00 and the maximum fee will be \$2456.00
STANDARD HOURS LIQUOR ESTABLISHMENT CLASS- 2			
STANDARD HOURS LIQUOR ESTABLISHMENT CLASS - 3			
STANDARD HOURS LIQUOR ESTABLISHMENT CLASS - 4			
STANDARD HOURS LIQUOR ESTABLISHMENT CLASS - 5			
STANDARD HOURS LIQUOR ESTABLISHMENT CLASS - 6			
STANDARD HOURS LIQUOR ESTABLISHMENT CLASS - 7	4.85 per seat + \$50.00	4.85	per annum per seat, based on the number of seats set out on the Provincial liquor license for the establishment,

			except that despite the number of seats, the minimum fee will be \$118.00 and the maximum fee will be \$379.00
STEAM BATH/MASSAGE PARLOUR	287.00	237.00	per annum
SWIMMING POOL located in a hotel, apartment building, club, health spa or other business required to be licensed under this By-law	632.00	632.00	per annum
TALENT/MODEL AGENCY	192.00	142.00	per annum
TANNING/SKIN CARE SALON	268.00	218.00	per annum
TATTOO PARLOUR	268.00	218.00	per annum
TAXICAB PREMISES	168.00	118.00	per annum
THEATRE	268.00	218.00	per annum
TRAILER COURT	249.00	199.00	per annum per space
TRANSIENT PEDDLER OR TRANSIENT TRADER	634.00 2,896.00	584.00 2846.00	per week or per annum
UNDERTAKER	268.00	218.00	per annum
VENDING MACHINE	17.00	17.00	per annum
VENUE	4.85 per seat + \$50.00	4.85	per annum per seat except that despite the number of seats, the minimum fee will be \$76.00 and the maximum fee will be \$379.00

WAREHOUSE OPERATOR	168.00	118.00	per annum
WAREHOUSE OPERATOR - FOOD	365.00	315.00	per annum
WEDDING CHAPEL	358.00	308.00	per annum
WHOLESALE DEALER	168.00	118.00	per annum
WHOLESALE DEALER - FOOD	365.00	315.00	per annum
WINDOW CLEANER	168.00	118.00	per annum
ANY BUSINESS, TRADE, PROFESSION OR OTHER OCCUPATION NOT SPECIFIED HEREIN	168.00	118.00	per annum
TRANSFER OF A LICENSE	118.00	118.00	
NON-REFUNDABLE PORTION OF FEE	70.00	70.00	per license where the applicable fee is greater than \$70.00

EXPLANATION**Subdivision By-law No. 5208 re
770 and 782 East 41st Avenue and 5715 Prince Albert Street**

On September 18, 2008, Council approved an application to re-classify the captioned properties from Category B to Category A of Table 1 of Schedule A to the Subdivision By-law. The attached by-law implements Council's resolution.

Director of Legal Services
October 14, 2008

770 and 782 East 41st Avenue
5715 Prince Albert Street



BY-LAW NO. _____

A By-law to amend Subdivision By-law No. 5208

THE COUNCIL OF THE CITY OF VANCOUVER, in public meeting, enacts as follows:

1. Council amends Table 1 of Schedule A to the Subdivision By-law in accordance with the plan labeled Schedule A and attached to and forming part of this By-law by reclassifying the properties shown in black outline on that plan from Category B to Category A in accordance with the explanatory legends, notations, and references incorporated thereon.
2. This By-law is to come into force and take effect on the date of its enactment.

ENACTED by Council this _____ day of _____, 2008

Mayor

City Clerk

5629			Chester Str	5628		710 730 750 770 790 812 838 852 888								
5651				5652										
5675														
722	728	5695		5696	765	771	779	783	789	795	811	837	861	5695
33.3	33.3	33.3		50.25	50.25	40.9	40.9	40.9	40.9	40.9	40.9	40.9	40.9	40.9

East 41st Avenue

0.5 30.5 30.5 30.5				Chester Street	33 33 66 66 66			Prince Albert Street	Memorial Park South
716 722 728 734					748 754 770 782 5715				
5741				5750			5729		
5761				5760			5755		
5773				5778			5769		
5785				5794			5781		
5795				5814			5791		
5805				5814			5825		
5815				5824			5839		
5825				5838					
5835									

RS-1

The property outlined in black is reclassified from Category B to Category A on the maps forming part of Schedule A, Table 1, of Subdivision By-law No. 5208

By-law being a by-law to amend By-law 5208