

EXPLANATION

**A By-law to amend Vehicles for Hire By-law No. 6066
regarding 2024 fee increases**

At the Standing Committee on City Finance and Services meeting held on September 13, 2023, Council resolved to amend the Vehicles for Hire By-law regarding fee increases for 2024.

Director of Legal Services
October 3, 2023

BY-LAW NO. _____

**A By-law to amend Vehicles for Hire By-law No. 6066
regarding 2024 fee increases**

THE COUNCIL OF THE CITY OF VANCOUVER, in public meeting, enacts as follows:

1. This by-law amends the indicated schedules of the Vehicles for Hire By-law.
2. Council:
 - (a) repeals Schedule A, and substitutes Schedule A attached to this By-law;
and
 - (b) approves the fees set out in the new Schedule A.
3. This by-law is to come into force and take effect on January 1, 2024.

ENACTED by Council this _____ day of _____, 2023

Mayor

City Clerk

SCHEDULE A

Year 2024 Vehicles for Hire License Fees

A classification of carriers and respective license fees payable by such person.

The following license fees are payable by every person owning or operating any of the following vehicles for hire in the City of Vancouver:

Airport Shuttle Bus	Per annum for each vehicle	\$108.00
Airport Transporter	Per annum for each vehicle	\$225.00
Charter Bus	Per annum for each vehicle	\$225.00
Charter Van	Per annum for each vehicle	\$225.00
Courier Cycle	Per annum for each vehicle	\$24.00
Driver Instruction Vehicle	Per annum for each vehicle	\$225.00
Horse-Drawn Carriage	Per annum for each vehicle	\$740.00
Motor Stage	Per annum for each vehicle	\$225.00
Pedicab	Per annum for each vehicle	\$225.00
For each person operating a leased vehicle on a daily fee basis	Per annum	\$15.00
Quadricycle	Per annum for each vehicle	\$225.00
School Cab	Per annum for each vehicle	\$225.00
School Shuttle Van	Per annum for each vehicle	\$225.00
Tow Truck	Per annum for each vehicle	\$225.00
U-Drive	Per annum for each vehicle with 4 or more wheels	\$63.00
	Per annum for each vehicle with less than 4 wheels	\$16.00

Unless otherwise provided herein, the licence fee to operate a vehicle licenced for one purpose shall be \$102 for each additional purpose authorized by this By-law. \$102.00

Administrative costs

Transfer of Licence - s. 9(4)	\$181.00
Replacement Plate - s. 10(4)	\$45.00
Cycle Courier Testing - s. 11(1)	\$50.00

Pro-rated license fees

If a person commences owning or operating a vehicle for hire after January 1 in any calendar year, the license fee is to be pro-rated by dividing the applicable annual license fee by 12 and multiplying the resulting number by the number of whole or partial months remaining in that calendar year except that:

- (a) annual licence fees that are less than \$88 will not be pro-rated; and
- (b) the minimum licence fee for any vehicle for hire shall be the lesser of \$88 or the full amount of the annual licence for that vehicle for hire.

EXPLANATION

**A By-law to amend Animal Control By-law No. 9150
regarding 2024 fee increases and two new adoption fees**

At the Standing Committee on City Finance and Services meeting held on September 13, 2023, Council resolved to amend the Animal Control By-law regarding fee increases for 2024 and two new adoption fees. Enactment of the attached By-law will implement Council's resolutions.

Director of Legal Services
October 3, 2023

BY-LAW NO. _____

**A By-law to amend Animal Control By-law No. 9150
regarding 2024 fee increases and two new adoption fees**

THE COUNCIL OF THE CITY OF VANCOUVER, in public meeting, enacts as follows:

1. This by-law amends the indicated schedules of the Animal Control By-law.
2. Council:
 - (a) repeals Schedule A, and substitutes for it Schedule A attached to this by-law, which new Schedule A is to form part of the Animal Control By-law; and
 - (b) approves the fees set out in the new Schedule A.
3. This by-law is to come into force and take effect on January 1, 2024.

ENACTED by Council this day of , 2023

Mayor

City Clerk

SCHEDULE A

Year 2024 Animal Control Fees and Charges

Part 1 - License Fees

Dog (per annum)	\$61.00
Aggressive dog (per annum)	\$200.00
Replacement dog tag	\$6.00

Part 2 – Impound Fees

Licensed dog	\$111.00
Unlicensed dog	\$217.00
Licensed aggressive dog	\$403.00
Unlicensed aggressive dog	\$513.00
Fowl, other bird, rabbit, or rodent	\$19.00
Reptile or other animal	\$110.00

Part 3 – Maintenance Charges (per day)

Dog	\$29.00 per day
Aggressive dog	\$38.00 per day
Fowl, other bird, rabbit or rodent	\$6.00 per day
Reptile or other animal	\$39.00 per day
Exotic Bird (e.g. Amazon Parrots, African Grey, Cockatoos, Conures, Lorikeets and Macaws)	\$19.00 per day

Part 4 – Adoption Fees

Dog Up to 7 years of age	\$353.00
Dog >7 years old / with ongoing Medical Conditions	\$108.00
Ferret	\$71.00
Rabbit, chinchilla and hedgehog	\$39.00
Guinea pig	\$19.00
Parakeet and Lovebird	\$19.00
Budgie and Finch	\$12.00
Chicken, rooster, duck, pigeon and dove	\$6.00
Mouse, rat, hamster, gerbil and degu	\$6.00
Exotic Bird (e.g. Amazon Parrots, African Grey, Cockatoos, Conures, Lorikeets and Macaws)	\$300.00
Other animal not listed above	\$150.00

Part 5 – Miscellaneous

Microchipping	\$19.00
---------------	---------

EXPLANATION**A By-law to amend the Code of Conduct By-law No. 12886
regarding miscellaneous amendments**

On May 10, 2023, Council endorsed the recommendations drawn from the Annual Report of the Office of the Integrity Commissioner and instructed staff to bring forward proposed amendments to the Code of Conduct By-law to reflect these recommendations. The attached By-law will implement the proposed amendments to the Code of Conduct By-law brought forward by staff in response to this resolution. Enactment of the attached By-law will implement Council's resolution.

Director of Legal Services
October 3, 2023

BY-LAW NO. _____

**A By-law to amend the Code of Conduct By-law No. 12886
regarding miscellaneous amendments**

THE COUNCIL OF THE CITY OF VANCOUVER, in public meeting, enacts as follows:

1. This By-law amends the indicated provisions of the Code of Conduct By-law.
2. Council strikes section 1.6 and replaces it as follows:

“1.6 This By-law does not apply to city employees except where a city employee makes a confidential request, or submits a complaint, against a Council Member or Advisory Board Member alleging a breach of this By-law. For clarity, all complaints by city employees against a Council Member or Advisory Board Member alleging a breach of this By-law will be subject to the complaint and resolution procedures set out in Part 6 of this By-law.”
3. Council strikes section 2(d) and replaces it as follows:

“d) leadership in the public interest: a member must act personally, and jointly with other Members, in the best interests of the city as a whole, and without regard to the member’s personal interests;”.
4. Council inserts new sections 4.20 and 4.21 as follows:

“Orientation and Training Attendance

4.20 Council Members must attend all orientation training and educational sessions identified as mandatory by the Integrity Commissioner unless doing so is not practically possible, or the absence is approved by resolution of Council. Absences by a Council Member contrary to this section will be noted in an annual report to be published by the Integrity Commissioner.

4.21 Advisory Board Members must attend a minimum of four (4) hours of educational sessions each year provided by the Integrity Commissioner on key topics of conflicts of interest, Code of Conduct and communications unless doing so is not practically possible, or the absence is approved by resolution of Council. Failure by an Advisory Board Member to attend minimum hours of educational sessions contrary to this section will be noted in an annual report to be published by the Integrity Commissioner.”.
5. Council strikes subsections 5.7(j) and (k) and replaces them as follows:

“j) make recommendations to Council on whether to reimburse legal fees reasonably incurred by a Member in relation to a complaint;

k) submit an annual budget for approval by Council; and

l) publish an annual report by December 1 each year that includes a summary of the work of the Integrity Commissioner and any advice or recommendations that the Integrity Commissioner has to improve the text or operation of this By-law.”.
6. Council inserts new sections 5.9 and 5.10 as follows:

“Powers after Resignation or Expiry of Term

5.9 If the Integrity Commissioner resigns or their appointment expires, the City Manager may authorize that individual to continue to exercise the powers of the Integrity Commissioner in regards to any complaint received before the end of their term.

5.10 An authorization under section 5.9 continues until the complaint which is the subject of the authorization is rejected, closed, resolved informally, or a written investigation report is delivered to Council.”.

7. Council inserts a new section 6.28A as follows:

“6.28.A The Integrity Commissioner may suspend any investigation underway for the purpose of attempting to resolve the complaint informally, either at the Integrity Commissioner’s own determination, or at the request of a party to the investigation.”

8. Council strikes section 6.29 and replaces it as follows:

“6.29 The Integrity Commissioner must make a decision within 90 days of making a decision to proceed with a formal investigation, unless section 6.11 or section 6.28A applies, or the Integrity Commissioner determines that doing so is not practicable, in which case the Integrity Commissioner must notify the complainant and respondent of the delay and provide a revised decision date. The revised decision date may be extended by periods of up to 30 days on provision of written notice to the complainant and the respondent.”

9. In section 6.30, Council:

(a) at the end of subsection 6.30(d), deletes “.” and substitutes “; and”;

(b) inserts a new subsection 6.30(e) as follows:

“e) the Integrity Commissioner must disclose the notice to the City Manager, where the Complaint is made by an employee and the subject of the complaint may be subject to City employment policies or applicable employment related legislation, including the Human Rights Code, and the Workers Compensation Act.”

10. A decision by a court that any part of this By-law is illegal, void, or unenforceable severs that part from this By-law, and is not to affect the balance of this By-law.

11. This By-law is to come into force and take effect on the date of its enactment.

ENACTED by Council this _____ day of _____, 2023

Mayor

City Clerk

EXPLANATION**A By-law to amend
CD-1 (141) By-law No. 5407**

Following the Public Hearing on September 12, 2023, Council resolved to amend CD-1 (141) for Vancouver Community College (1111-1120 East Broadway and 1155 East Broadway) to accommodate programming needs for the Vancouver Community College (King Edward Campus) by permitting minor adjustments to building setback dimensions, location criteria for ground floor uses and floor area exclusions for mechanical and heating equipment spaces. The Director of Planning has advised that there are no prior to conditions, and enactment of the attached By-law will implement Council's resolution.

Director of Legal Services
October 3, 2023

BY-LAW NO. _____

**A By-law to amend CD-1 (141) By-law No. 5407
for Vancouver Community College (1111-1120 East Broadway and 1155 East Broadway)**

THE COUNCIL OF THE CITY OF VANCOUVER, in public meeting, enacts as follows:

1. This by-law amends the indicated provisions of By-law No. 5407.
2. In section 3.2, Council strikes out “10.7 metres” and substitutes “7.0 m”.
3. In section 3.3, Council strikes out “10.7 metres” and substitutes “7.0 m”.
4. In section 4.4(c), Council strikes out “bicycle storage, heating and mechanical equipment, or uses which, in the opinion of the Director of Planning, are similar to the foregoing” and substitutes “or bicycle storage”.
5. In section 4.4(d), Council strikes out “neighbourhood; and” and substitutes “neighbourhood;”.
6. In section 4.4(e), Council strikes out “152 mm thickness.” and substitutes “152 mm thickness; and”.
7. Council adds a new section 4.4(f) as follows:

 “(f) where floors are used for heating and mechanical equipment or uses which, in the opinion of the Director of Planning, are similar to the foregoing, those floors or portions thereof so used.”.
8. In section 6.4, Council strikes out “of any portion of a building”.
9. This by-law is to come into force and take effect on the date of its enactment.

ENACTED by Council this day of , 2023

Mayor

City Clerk

EXPLANATION

A By-law to amend the Sign By-law Re: 3970-3998 Main Street

Following the Public Hearings on July 5, 21 and 26, 2022, Council resolved to amend the Sign By-law for this site. Enactment of the attached by-law will implement Council's resolution.

Director of Legal Services
October 3, 2023

3970-3998 Main Street

BY-LAW NO.

A By-law to amend Sign By-law No.11879

THE COUNCIL OF THE CITY OF VANCOUVER, in public meeting, enacts as follows:

1. This by-law amends the indicated provisions of Sign By-law No. 11879.
2. Council amends Schedule A (CD-1 Zoning Districts regulated by Part 9) by adding the following:

“

3970-3998 Main Street	CD-1(859)	13776	C-2
-----------------------	------------	-------	-----

”

3. This By-law is to come into force and take effect on the date of its enactment.

ENACTED by Council this _____ day of _____, 2023

Mayor

City Clerk

EXPLANATION**A By-law to amend the Noise Control By-law
Re: 3970-3998 Main Street**

After the Public Hearings on July 5, 21 and 26, 2022, Council resolved to amend the Noise Control By-law regarding this site. Enactment of the attached By-law will implement Council's resolution.

Director of Legal Services
October 3, 2023

EXPLANATION**A By-law to amend the Sign By-law
Re: 427-477 West 49th Avenue**

At the Public Hearing on October 14, 2021, Council resolved to amend the Sign By-law for this site. Enactment of the attached by-law will implement Council's resolution.

Director of Legal Services
October 3, 2023

427-477 West 49th Avenue

BY-LAW NO.

A By-law to amend Sign By-law No.11879

THE COUNCIL OF THE CITY OF VANCOUVER, in public meeting, enacts as follows:

1. This by-law amends the indicated provisions of Sign By-law No. 11879.
2. Council amends Schedule A (CD-1 Zoning Districts regulated by Part 9) by adding the following:

“

427-477 West 49th Avenue	CD-1(858)	13764	C-2
--------------------------	-----------	-------	-----

”

3. This by-law is to come into force and take effect on the date of its enactment.

ENACTED by Council this _____ day of _____, 2023

Mayor

City Clerk

EXPLANATION**A By-law to amend the Noise Control By-law
Re: 427-477 West 49th Avenue**

After the Public Hearing on October 14, 2021, Council resolved to amend the Noise Control By-law regarding this site. Enactment of the attached By-law will implement Council's resolution.

Director of Legal Services
October 3, 2023

427-477 West 49th Avenue

BY-LAW NO. _____

**A By-law to amend
Noise Control By-law No. 6555**

THE COUNCIL OF THE CITY OF VANCOUVER, in public meeting, enacts as follows:

1. This by-law amends the indicated provisions of Noise Control By-law No. 6555.
2. Council amends Schedule B (Intermediate Zone) by adding the following:

“

858	13764	427-477 West 49th Avenue
-----	-------	--------------------------

”.

3. This by-law is to come into force and take effect on the date of its enactment.

ENACTED by Council this day of , 2023

Mayor

City Clerk

EXPLANATION

Subdivision By-law No. 5208 amending By-law Re: 5512-5538 Willow Street

Enactment of the attached by-law will delete 5512-5538 Willow Street from the maps forming part of Schedule A of the Subdivision By-law, and implement Council's resolution of November 5, 2019 dealing with the rezoning of the property, and is consequential to the rezoning of the property.

Director of Legal Services
October 3, 2023

5512-5538 Willow Street

BY-LAW NO.

A By-law to amend Subdivision By-law No. 5208

THE COUNCIL OF THE CITY OF VANCOUVER, in public meeting, enacts as follows:

1. Council amends Schedule A of the Subdivision By-law in accordance with the plan labelled Schedule A attached to and forming part of this by-law, by deleting the following properties from the RS-1, RS-3, RS-3A, RS-5 and RS-6 maps forming part of Schedule A of the Subdivision By-law:

- (a) PID: 009-430-458; Lot 9 of Lot 2, Block 998 District Lot 526, Plan 9894; and
- (b) PID: 009-430-466; Lot 10 of Lot 2, Block 998 District Lot 526, Plan 9894.


2. This by-law is to come into force and take effect on the date of its enactment.

ENACTED by Council this day of , 2023

_____ Mayor

_____ City Clerk

By-law No. _____ being a By-law to amend By-law No. 5208
being the Subdivision By-law

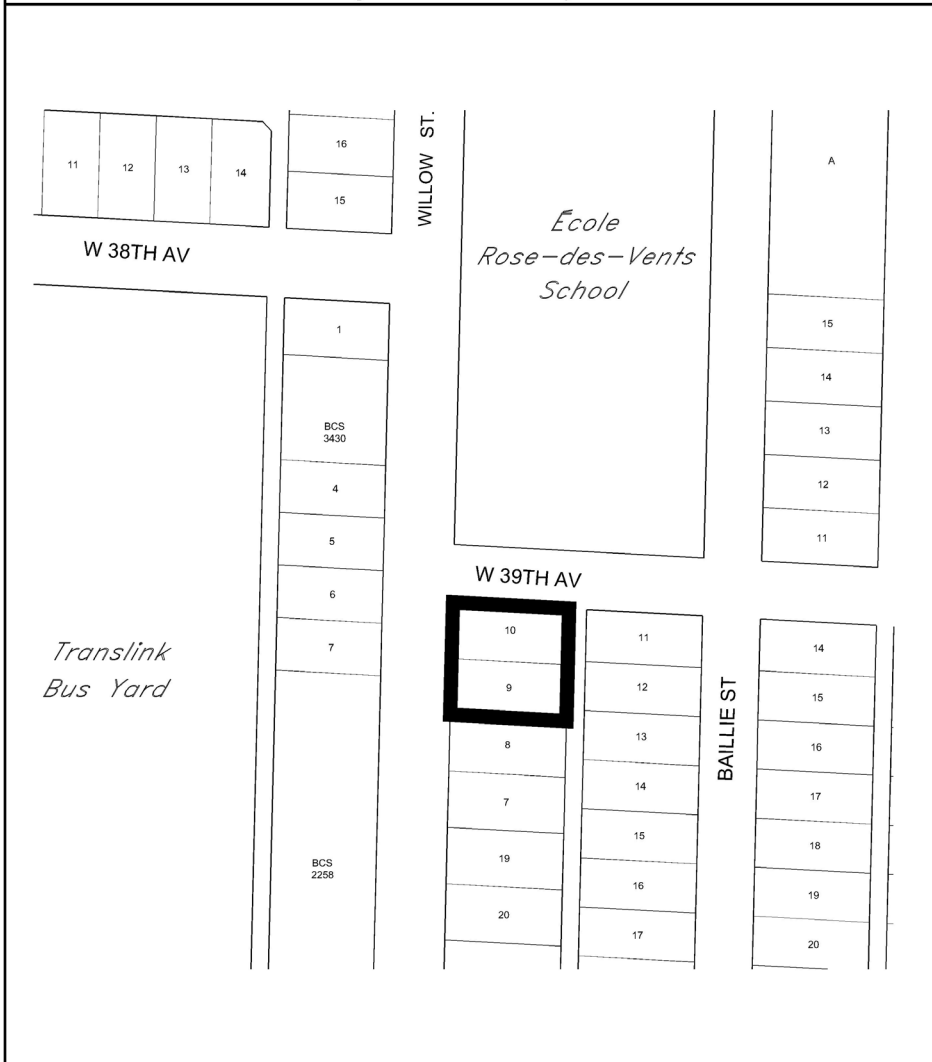

The properties outlined in black () are deleted from the RS-1/RS-3/RS-3A/RS-5/RS-6 maps forming part of Schedule A of the Subdivision By-law

5512-5538 Willow Street

map: 1 of 1

scale: NTS



City of Vancouver

date: 2023-07-12

EXPLANATION**Subdivision By-law No. 5208 amending By-law
Re: 4575 Granville Street**

Enactment of the attached by-law will delete 4575 Granville Street from the maps forming part of Schedule A of the Subdivision By-law, and implement Council's resolution of October 14, 2021 dealing with the rezoning of the property, and is consequential to the rezoning of the property.

Director of Legal Services
October 3, 2023

4575 Granville Street

BY-LAW NO.

A By-law to amend Subdivision By-law No. 5208

THE COUNCIL OF THE CITY OF VANCOUVER, in public meeting, enacts as follows:

- 1. Council amends Schedule A of the Subdivision By-law in accordance with the plan labelled Schedule A and attached to and forming part of this by-law, by deleting Lot 13 Block 790 District Lot 526 Plan 6011, PID: 011-002-689 from the RS-1 maps forming part of Schedule A of the Subdivision By-law:
- 2. This by-law is to come into force and take effect on the date of its enactment.

ENACTED by Council this day of , 2023

_____ Mayor

_____ City Clerk

By-law No. _____ being a By-law to amend By-law No. 5208
being the Subdivision By-law



The property outlined in black (**█**) is deleted from the RS-1/RS-3/RS-3A/RS-5/RS-6 maps forming part of Schedule A of the Subdivision By-law

4575 Granville Street

map: 1 of 1

scale: NTS



City of Vancouver

date: 2023-07-13

EXPLANATION

Subdivision By-law No. 5208 amending By-law Re: 4825 Laurel Street

Enactment of the attached by-law will delete 4825 Laurel Street Street from the maps forming part of Schedule A of the Subdivision By-law, and implement Council's resolution of April 15, 2021, dealing with the rezoning of the property, and is consequential to the rezoning of the property.

Director of Legal Services
October 3, 2023

4825 Laurel Street

BY-LAW NO.

A By-law to amend Subdivision By-law No. 5208


THE COUNCIL OF THE CITY OF VANCOUVER, in public meeting, enacts as follows:

1. Council amends Schedule A of the Subdivision By-law in accordance with the plan labelled Schedule A and attached to and forming part of this by-law by deleting Lot 15, Block 816, District Lot 526, Plan 7334, PID: 010-659-412 from the RS-1, RS-3, RS-3A, RS-5 and RS-6 maps forming part of Schedule A of the Subdivision By-law.
2. This by-law is to come into force and take effect on the date of its enactment.

ENACTED by Council this _____ day of _____, 2023

Mayor

City Clerk

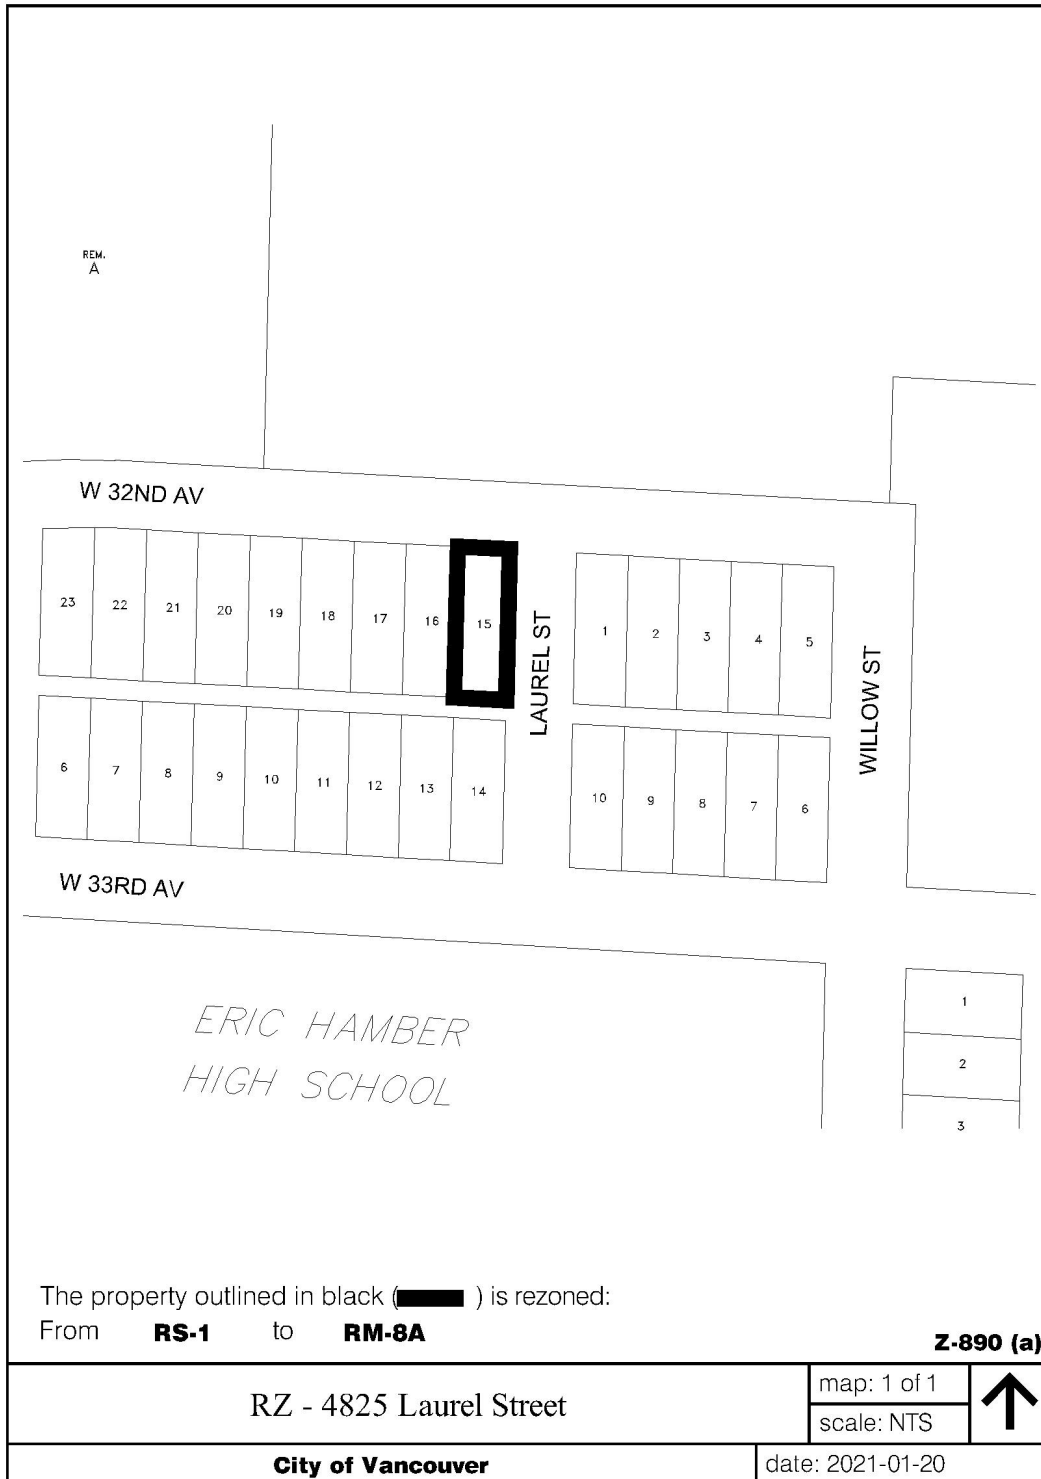

EXPLANATION

Subdivision By-law No. 5208 amending By-law Re: 608-632 West 54th Avenue

Enactment of the attached by-law will delete 608-632 West 54th Avenue from the maps forming part of Schedule A of the Subdivision By-law, and implement Council's resolution of November 16 and 23, 2021, dealing with the rezoning of the property, and is consequential to the rezoning of the property.

Director of Legal Services
October 3, 2023

608-632 West 54th Avenue

BY-LAW NO.

A By-law to amend Subdivision By-law No. 5208

THE COUNCIL OF THE CITY OF VANCOUVER, in public meeting, enacts as follows:

1. Council amends Schedule A of the Subdivision By-law in accordance with the plan labelled Schedule A and attached to and forming part of this by-law by deleting the following properties from the RS-1, RS-3, RS-3A, RS-5 and RS-6 maps forming part of Schedule A of the Subdivision By-law:

- (a) PID: 009-446-401; Lot 6 Block 885 District Lot 526 Plan 9858;
- (b) PID: 009-446-419; Lot 7 Block 885 District Lot 526 Plan 9858; and
- (c) PID: 008-307-865; Lot 8 Block 885 District Lot 526 Plan 9858.

2. This by-law is to come into force and take effect on the date of its enactment.

ENACTED by Council this _____ day of _____, 2023

Mayor

City Clerk

By-law No. _____ being a By-law to amend By-law No. 5208
being the Subdivision By-law



The properties outlined in black () are deleted from the RS-1/RS-3/RS-3A/RS-5/RS-6 maps forming part of Schedule A of the Subdivision By-law

608-632 West 54th Avenue

map: 1 of 1

scale: NTS



City of Vancouver

date: 2023-07-14

EXPLANATION

Subdivision By-law No. 5208 amending By-law Re: 427-477 West 49th Avenue

Enactment of the attached by-law will delete 427-477 West 49th Avenue from the maps forming part of Schedule A of the Subdivision By-law, and implement Council's resolution of October 14, 2021, dealing with the rezoning of the property, and is consequential to the rezoning of the property.

Director of Legal Services
October 3, 2023

427-477 West 49th Avenue

BY-LAW NO.

A By-law to amend Subdivision By-law No. 5208

THE COUNCIL OF THE CITY OF VANCOUVER, in public meeting, enacts as follows:

1. Council amends Schedule A of the Subdivision By-law in accordance with the plan labelled Schedule A and attached to and forming part of this by-law, by deleting the following properties from the RS-1 maps forming part of Schedule A of the Subdivision By-law:

- (a) PID: 011-138-394; Lot 19 of Lot 4 Block 999 District Lot 526 Plan 5531;
- (b) PID: 011-138-416; Lot 20 of Lot 4 Block 999 District Lot 526 Plan 5531;
- (c) PID: 011-138-424; Lot 21 of Lot 4 Block 999 District Lot 526 Plan 5531; and
- (d) PID: 011-138-441; Lot 22 of Lot 4 Block 999 District Lot 526 Plan 5531.

2. This by-law is to come into force and take effect on the date of its enactment.

ENACTED by Council this _____ day of _____, 2023

Mayor

City Clerk

By-law No. _____ being a By-law to amend By-law No. 5208
being the Subdivision By-law



The properties outlined in black () are deleted from the RS-1/RS-3/RS-3A/RS-5/RS-6 maps forming part of Schedule A of the Subdivision By-law

427-477 West 49th Avenue

map: 1 of 1
scale: NTS



City of Vancouver

date: 2023-07-17

EXPLANATION

A By-law to amend Zoning and Development By-law No. 3575 to rezone an area from RS-1 to RR-2B

Following the Public Hearing on February 16, 2023, Council gave conditional approval to the rezoning of the site at 807-847 East 33rd Avenue. The Director of Legal Services has advised that all prior to conditions have been met, and enactment of the attached by-law will implement Council's resolutions.

Director of Legal Services
October 3, 2023

Schedule A

