


|  |                        |   |
|--|------------------------|---|
| <p>400 PACIFIC STREET DE 404504</p>          | <p>DATE 2000 01 25</p> |  |
| <p>CITY OF VANCOUVER PLANNING DEPARTMENT</p> | <p>DRAWN WGKS</p>      | <p>FILE:F:\FROFDEV\400PAC.DWG</p>   |





**DEVELOPMENT DATA**

**CURRENT ZONING:** CD-1 (Rezoning 600 Pacific Street)  
**PROJECT ADDRESS:** Street address not yet determined, Building 1A, Area 1B, Beach Neighbourhood, False Creek North  
**LEGAL DESCRIPTION:** Not yet determined, Lot 275, False Creek Plan, Plan LMP -  
**SITE AREA:** 5,069.9M2  
**TOTAL FSR AREA:** 23,760.9 M2  
**AMENITY AREA:** 127.9M2  
 a. Tower 1A Amenity: 127.9M2  
 b. Area 1B Recreation Amenity: 1467.7M2  
**BALCONY SUMMARY:**  
 Open Balconies: 1,035.5M2 (4.4%)  
 Enclosed Balconies: 660.0M2 (3.0%)  
**TOTAL BALCONIES:** 1,695.5M2 (8.0%)

**PARKING SUMMARY:**  
 Required Parking Residential = 0.9 spaces/suite + 1 space/200M2  
 = 223 spaces + 119 spaces  
 = 342 spaces  
 Childcare = 10 spaces  
 Total = 352 spaces

**PROVIDED PARKING:**


Standard = 282 spaces  
 Small = 59 spaces (19.2% of total)  
 Disabled = 7 spaces  
 Total = 348 spaces

**BICYCLE STORAGE SUMMARY**


Required = 1.25 spaces x no. of suites  
 = 1,25 x 248 spaces  
 = 310 spaces  
 Provided = 310 spaces  
**LOADING**  
 Required = 1 Loading Bay  
 Provided = 1 Loading Bay

**RESIDENTIAL SUITE SUMMARY**

| Location     | 1 Bedroom | 2 Bedroom  | 2 Bedroom + Den | 3 Bedroom | Shell Space | Subtotal   |
|--------------|-----------|------------|-----------------|-----------|-------------|------------|
| <b>Total</b> | <b>89</b> | <b>132</b> | <b>16</b>       | <b>16</b> | <b>1</b>    | <b>248</b> |

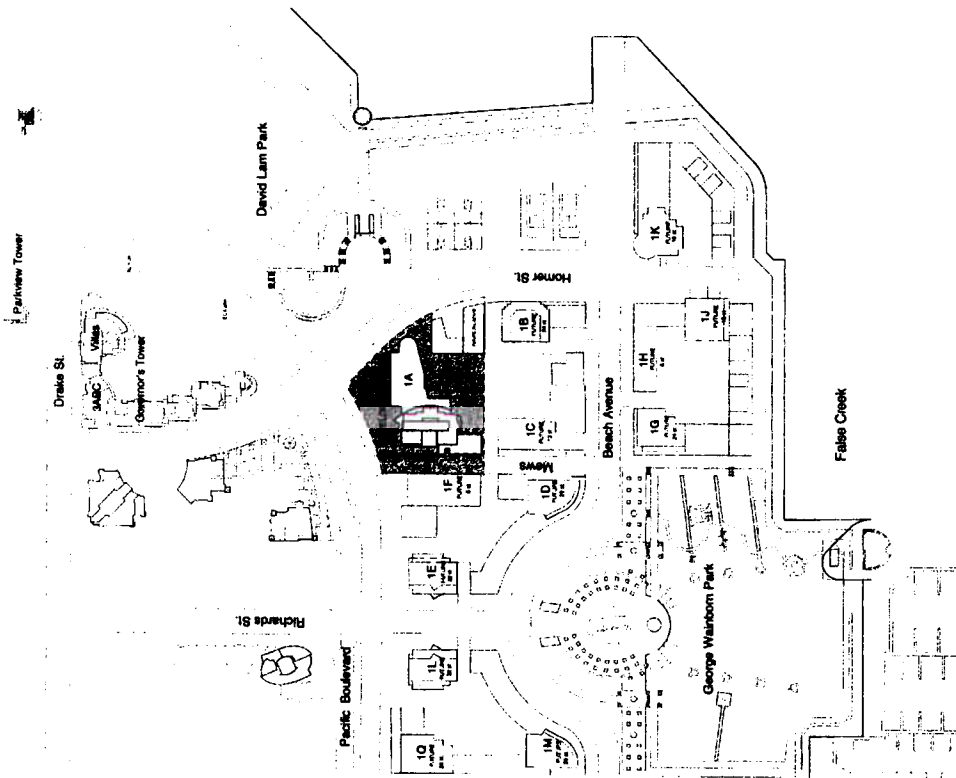

CONTEXT PLAN  
 SCALE: 1:1000

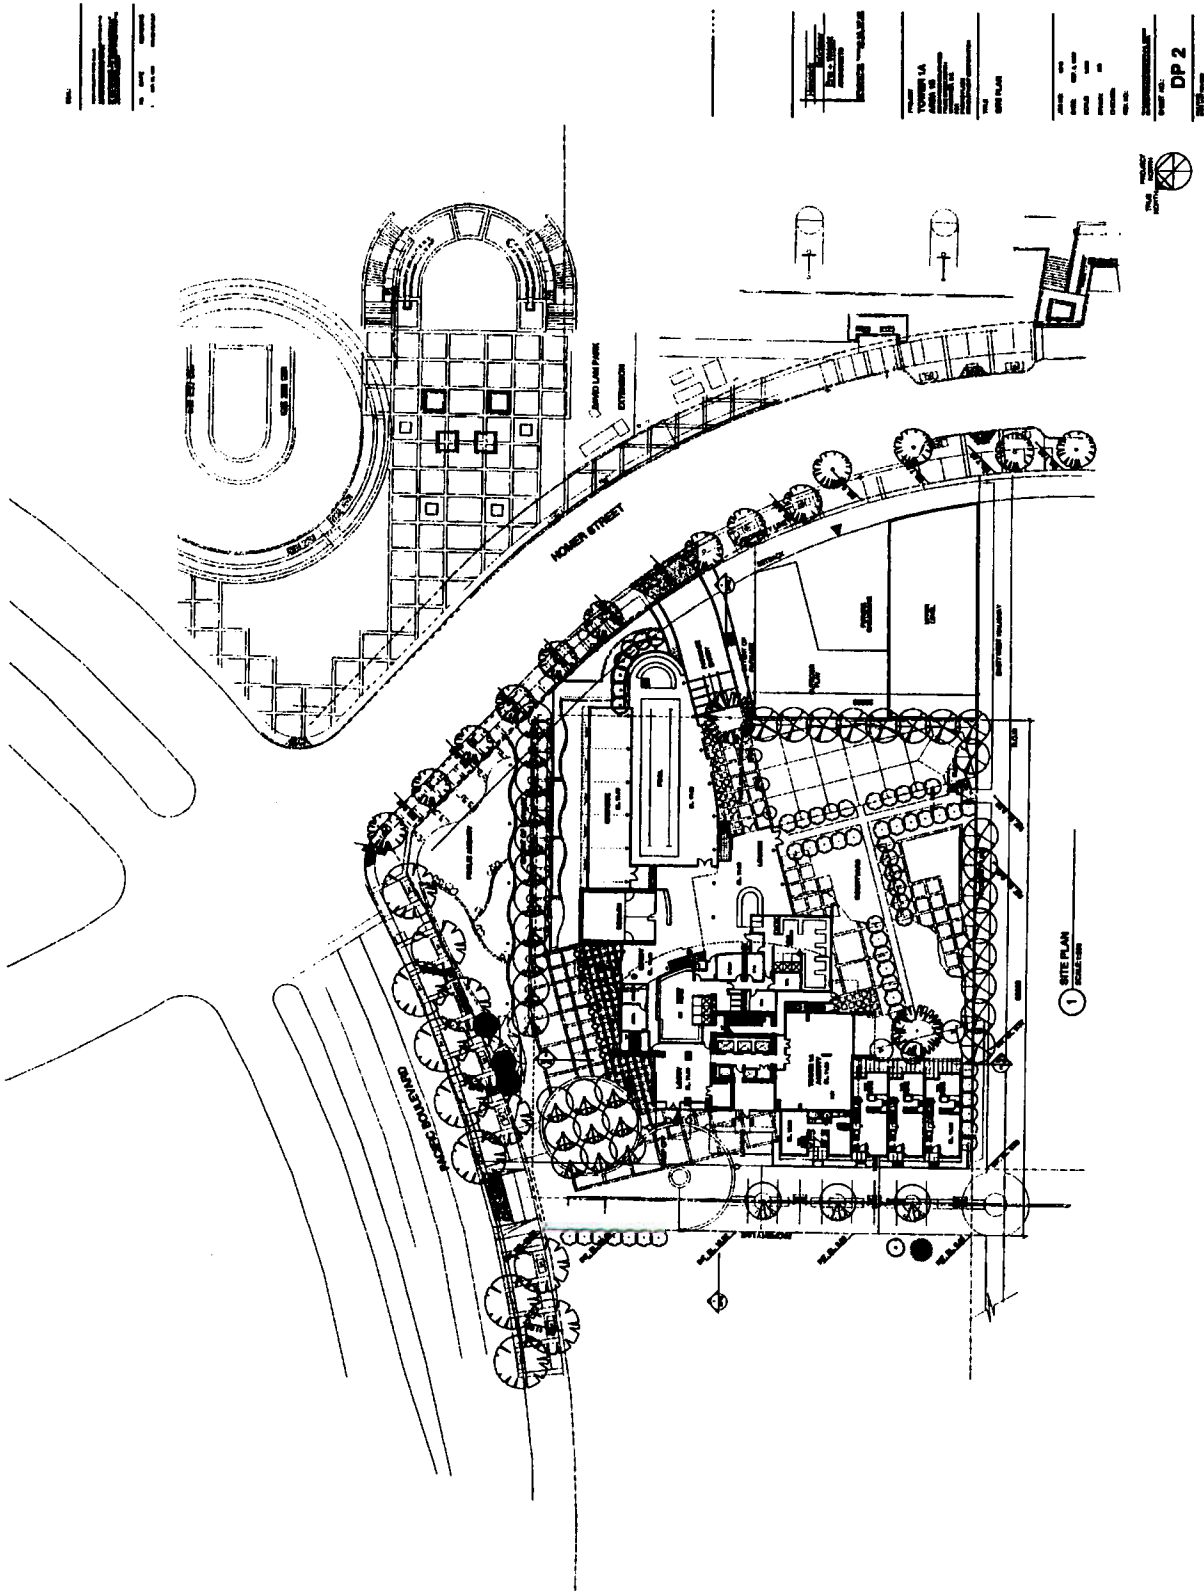

| |
|---|
| 1 | 2 |
|---|

