

SOUTH VANCOUVER NEIGHBOURHOOD HOUSE  
 SCALE: 1/4" = 1'-0"


S O U T H  
 E L E V A T I O N S

July 1, 2000  
 July 4, 2000  
 July 1, 2000  
 July 1, 2000  
 July 1, 2000

ERIC STINE  
 ARCHITECT INC.

SPACEMORALS PROJECTS  
 Design & Management Services  
 128 West 4th Avenue, Vancouver, B.C. V6C 1A8 (604) 683-1287

For 10  
 DPA  
 A

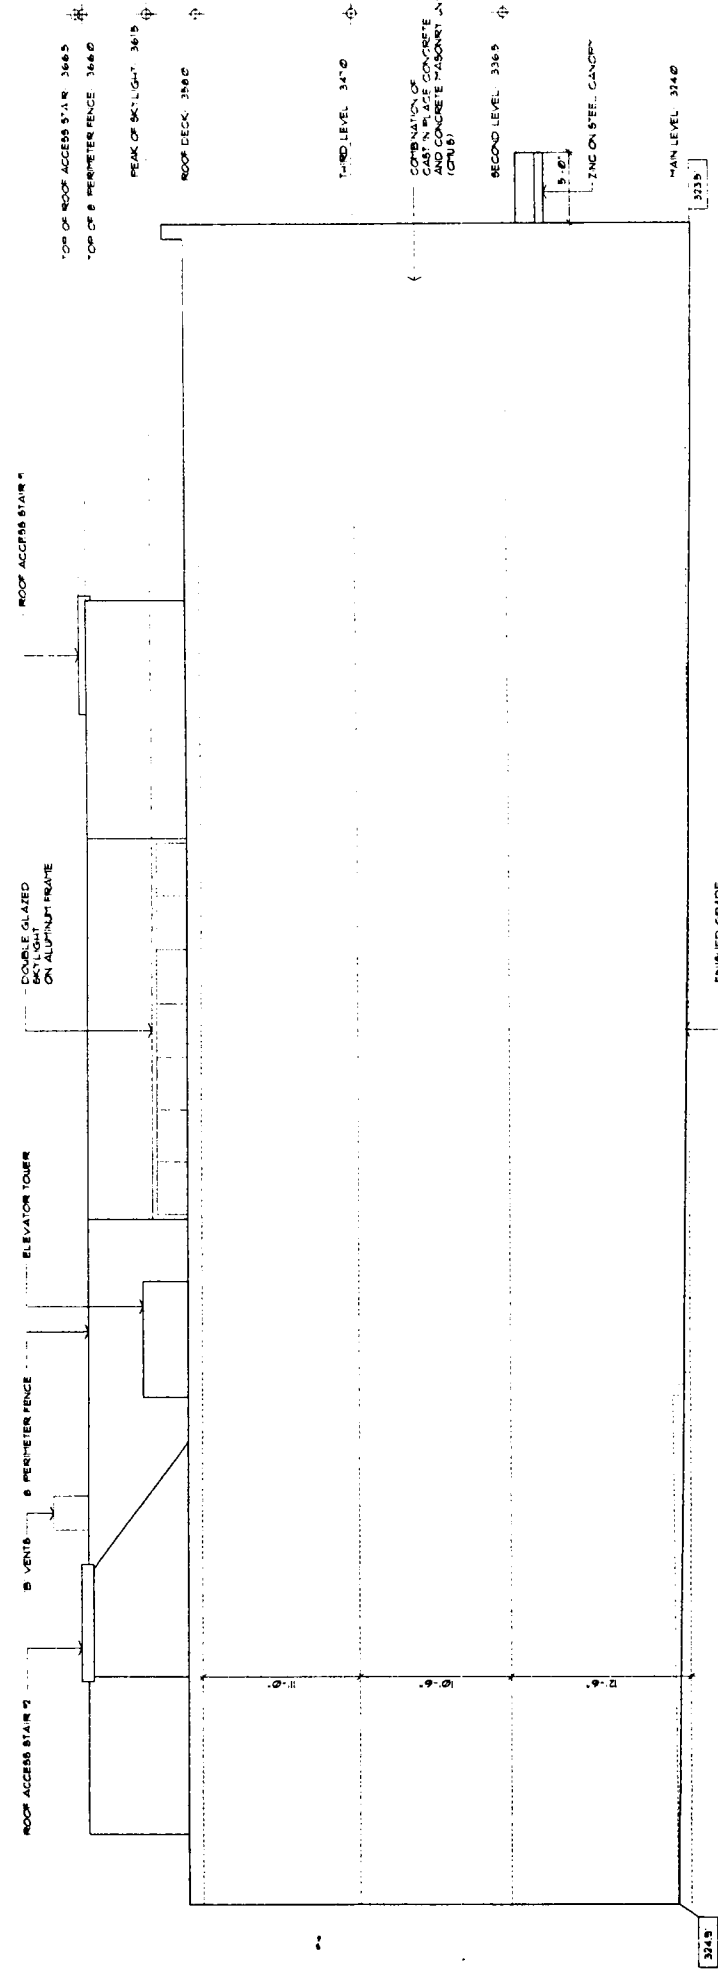


N O R T H  
 E L E V A T I O N S  
 SOUTH VANCOUVER NEIGHBOURHOOD HOUSE  
 SCALE: 1/4" = 1'-0"

May 1, 2001  
 July 6, 2000  

ERIC STINE  
 ARCHITECT INC.

SPACEMORES PROJECTS  
 Design & Management Services  

A8

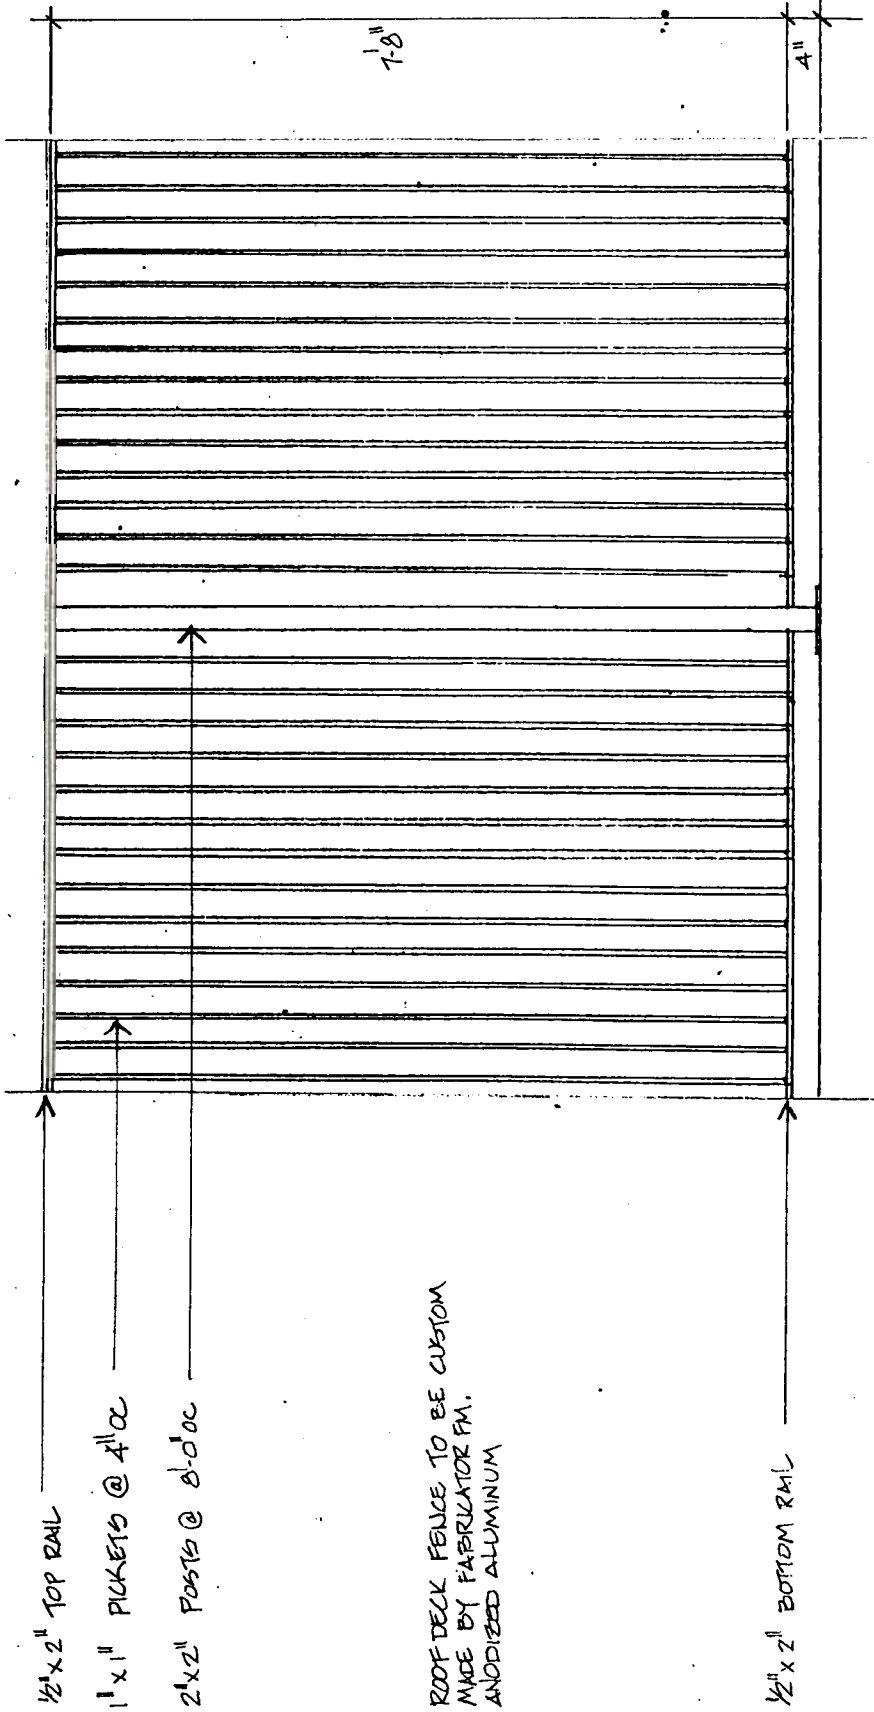

1/2" x 2" TOP RAIL

1" x 1" PICKETS @ 4" OC


ROOF DECK FENCE TO BE CUSTOM  
MADE BY FABRICATOR F.M.  
ANODIZED ALUMINUM

1/2" x 2" BOTTOM RAIL


4"

ERIC STINE  
ARCHITECT INC

PERIMETER FENCE DETAIL

SCALE 1/2 INCH = 1 FOOT

---

1 1864 W 1ST AVE.  
VANCOUVER, BC  
CANADA V6J 1G5  
TEL: (604) 732-4545  
FAX: (604) 736-9493

PROJECT  
DPL


# A11

11007-1001  
11007-1000  


**ERIC STINE**  
ARCHITECTING

**SPACEWORKS**  
PROJECTS



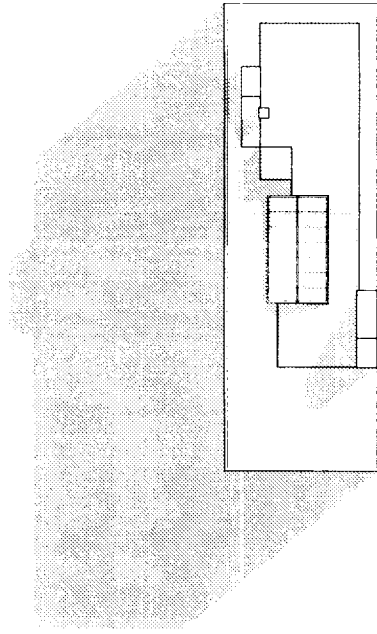


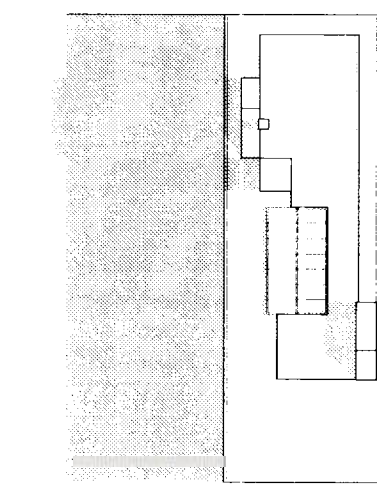


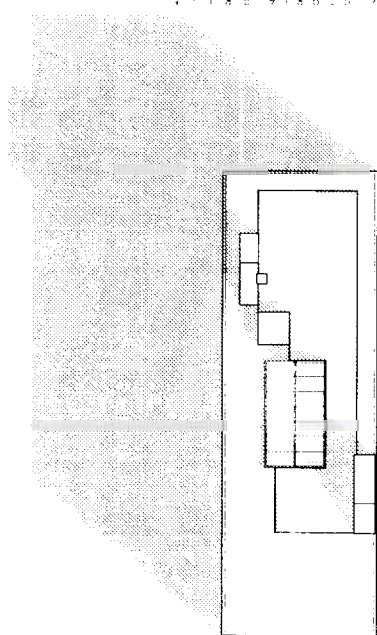



