

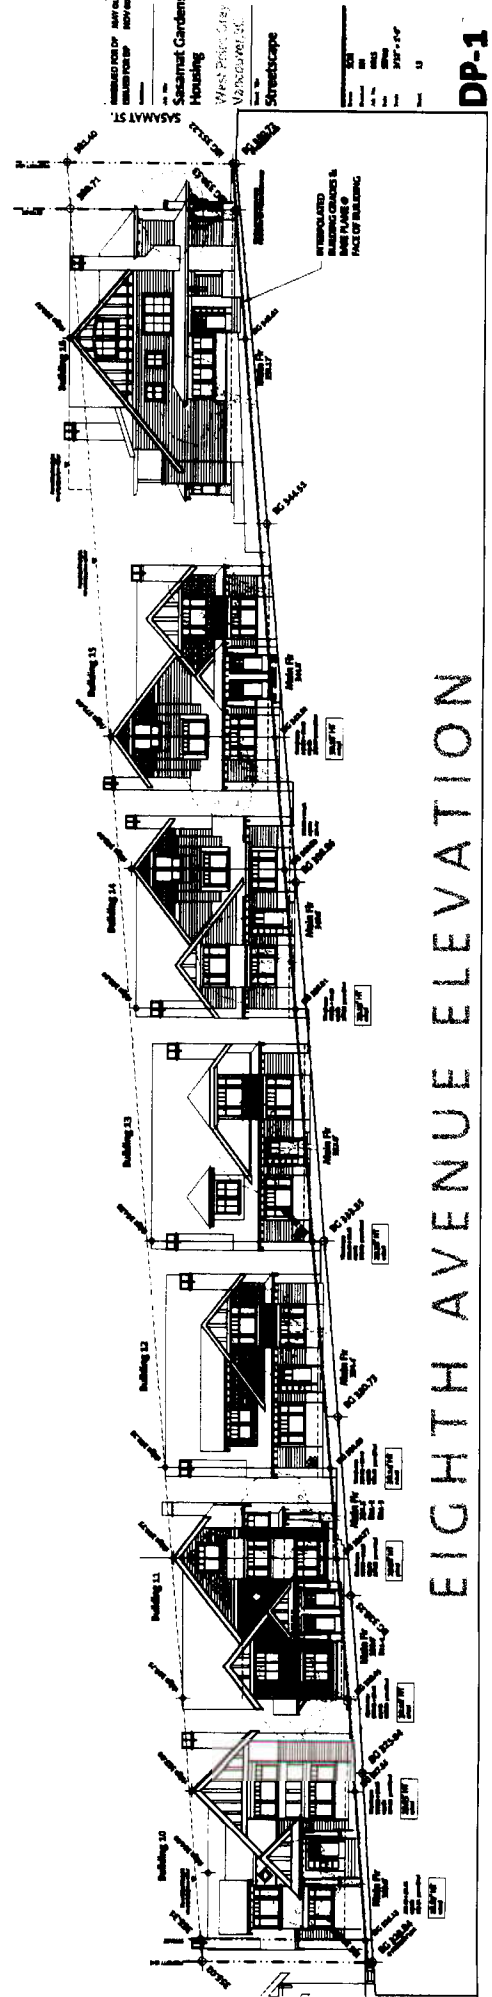


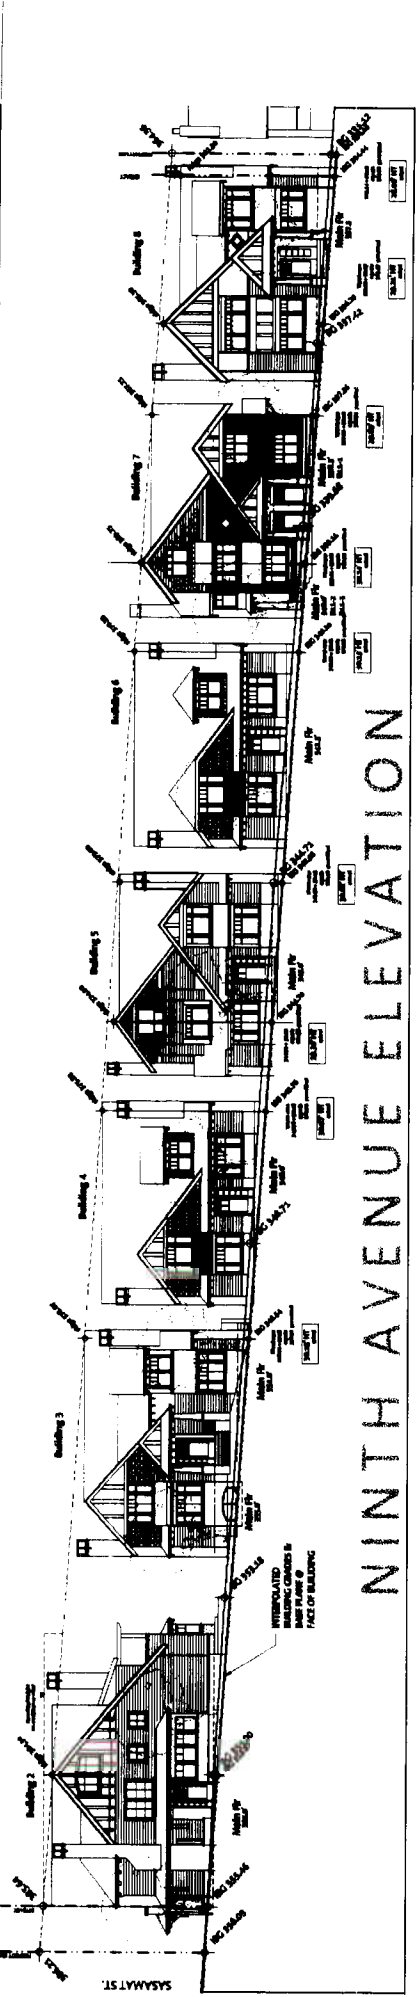

----- ZONING BOUNDARY

4498 WEST 8TH AVE. DE 405433	DATE 2001 07 09	↑
	DRAWN WGS	
CITY OF VANCOUVER PLANNING DEPARTMENT	FILENAME :F:\FRM\OFDEV\2001 FRM\OFDEV.4498 W 8TH.DWG	

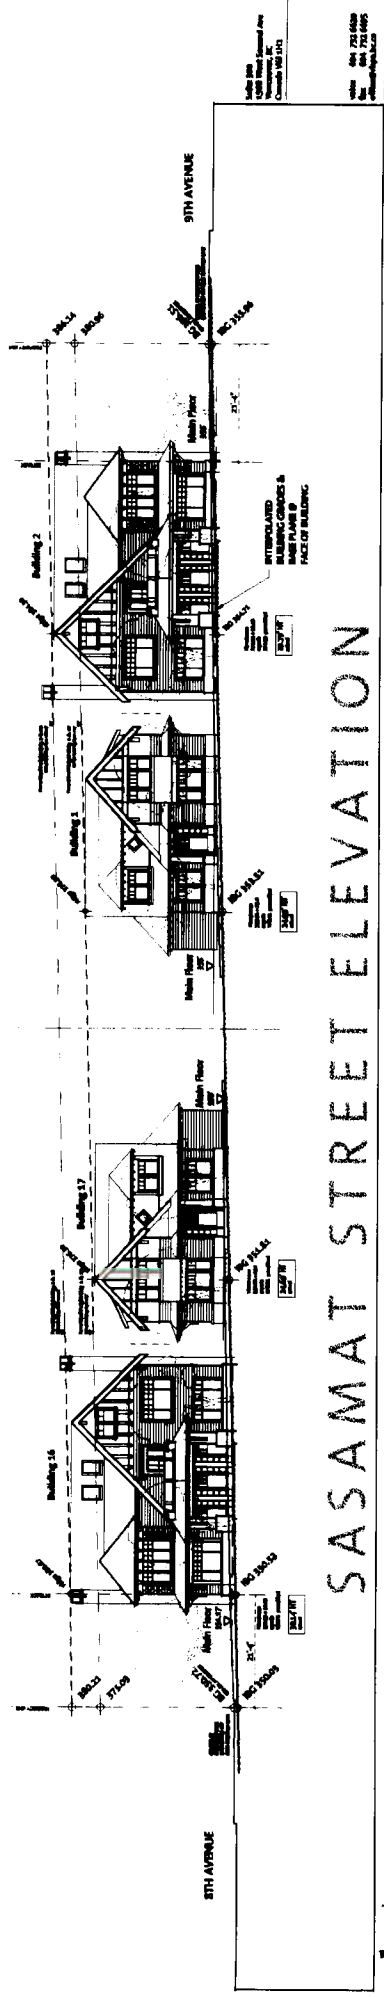

DESIGNED BY
ROGER HUGHES + PARTNERS ARCHITECTS

Sasamat Gardens
Housing


Streetscape

DP-1




DP-1:
1/11

