

--- ZONING BOUNDARY
- - SUB-AREA BOUNDARY

500 PACIFIC ST. DE 405861

DATE 2001 08 27

DRAWN WGS




CITY OF VANCOUVER PLANNING DEPARTMENT

FILENAME :F:FRMOFDEV\2001 FRMOFDEV.500 PACIFIC ST.DWG

SITE 1L - CONCORD PACIFIC PLACE

PACIFIC PLACE DEVELOPMENT CORPORATION VANCOUVER, BC

SUBJECT PROPOSAL

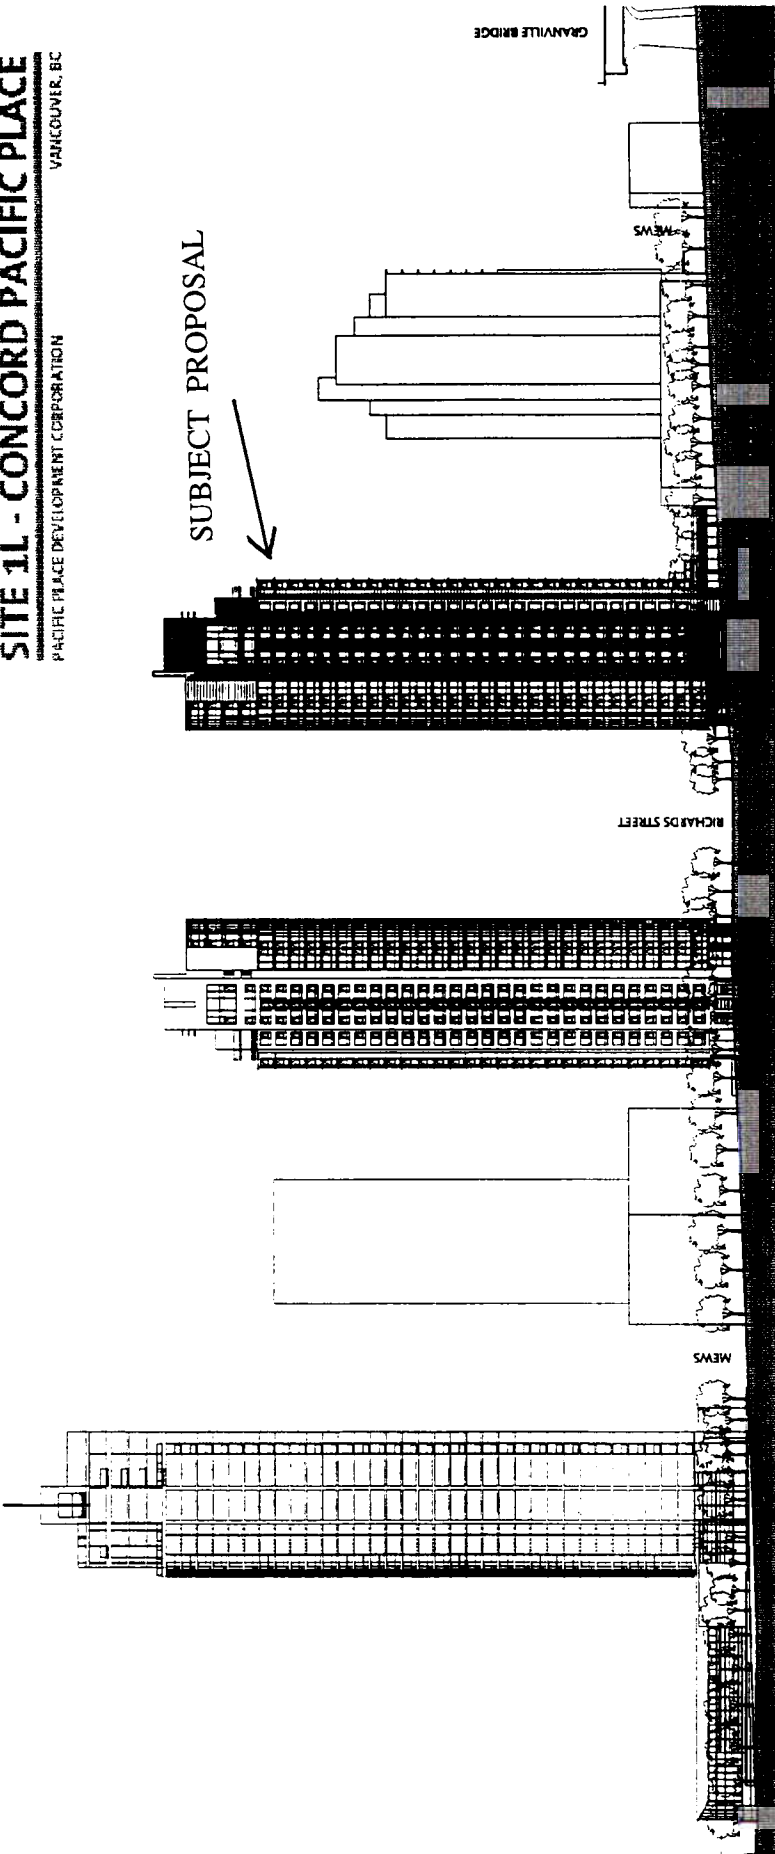

PACIFIC BLVD. STREETSCAPE
Scale 1:300


TOWER 1A
for future use

FUTURE 1F
for future use

FUTURE 1D
for future use

TOWER 1E
for future use

TOWER 2L
subject property

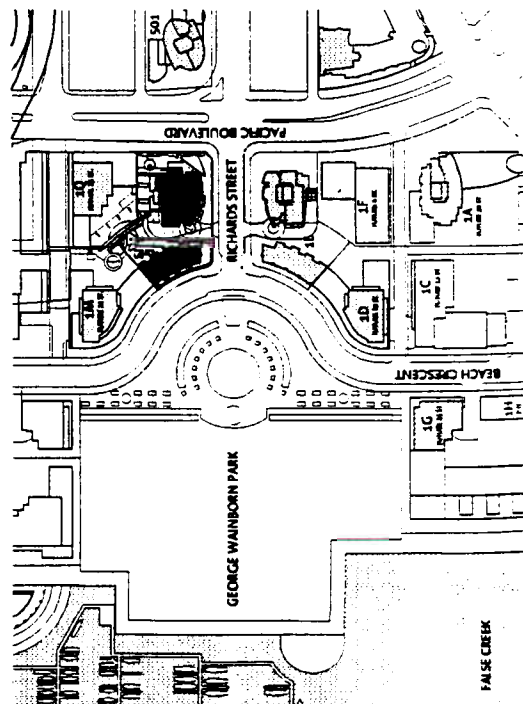

PROJECT DATA










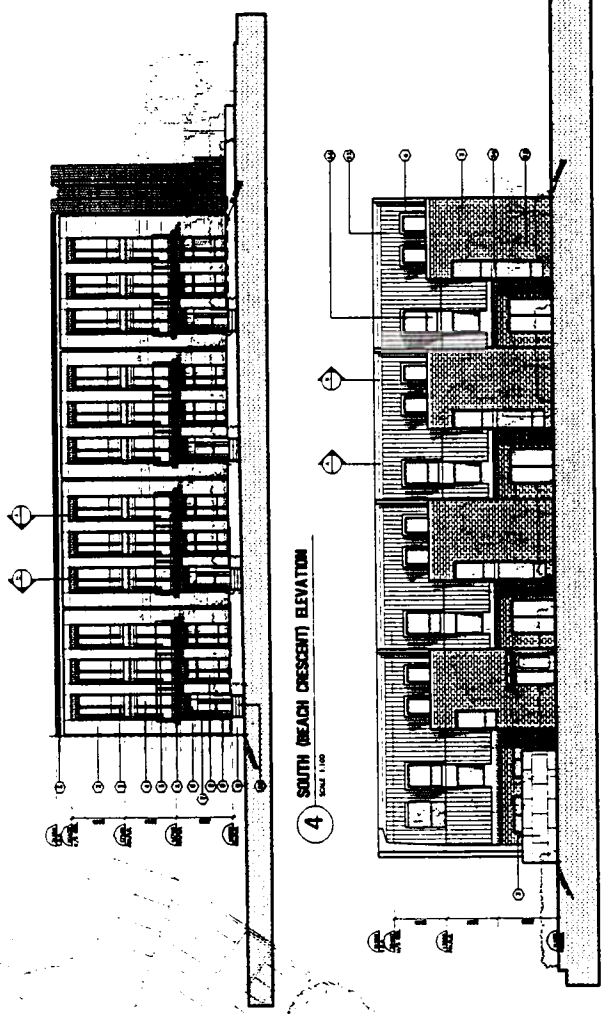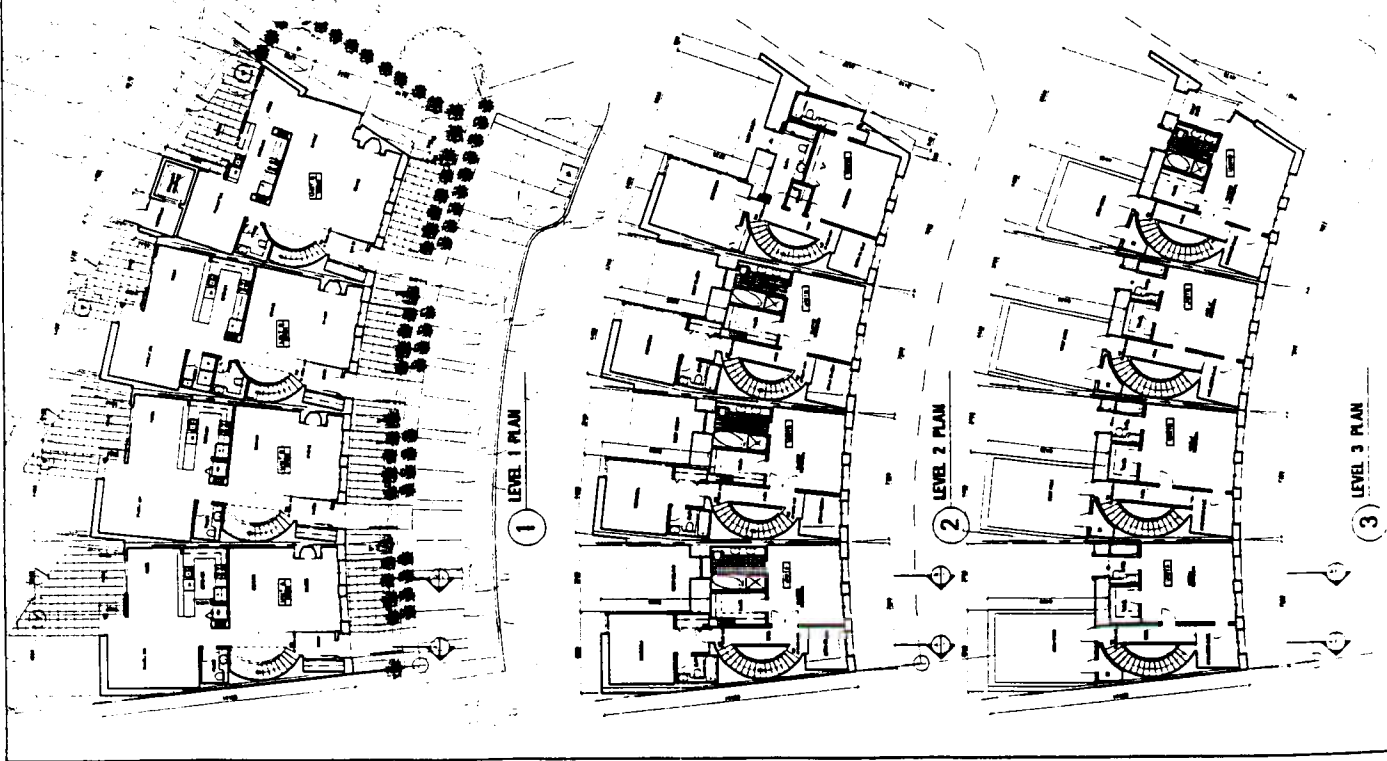




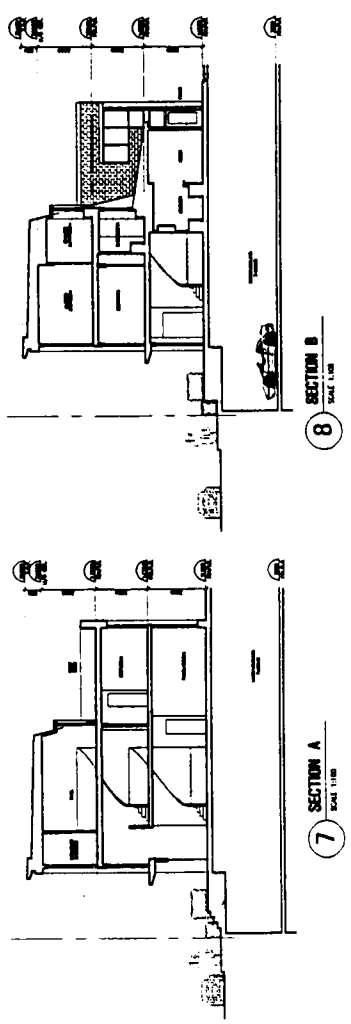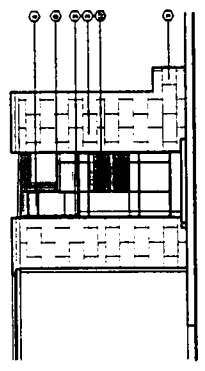


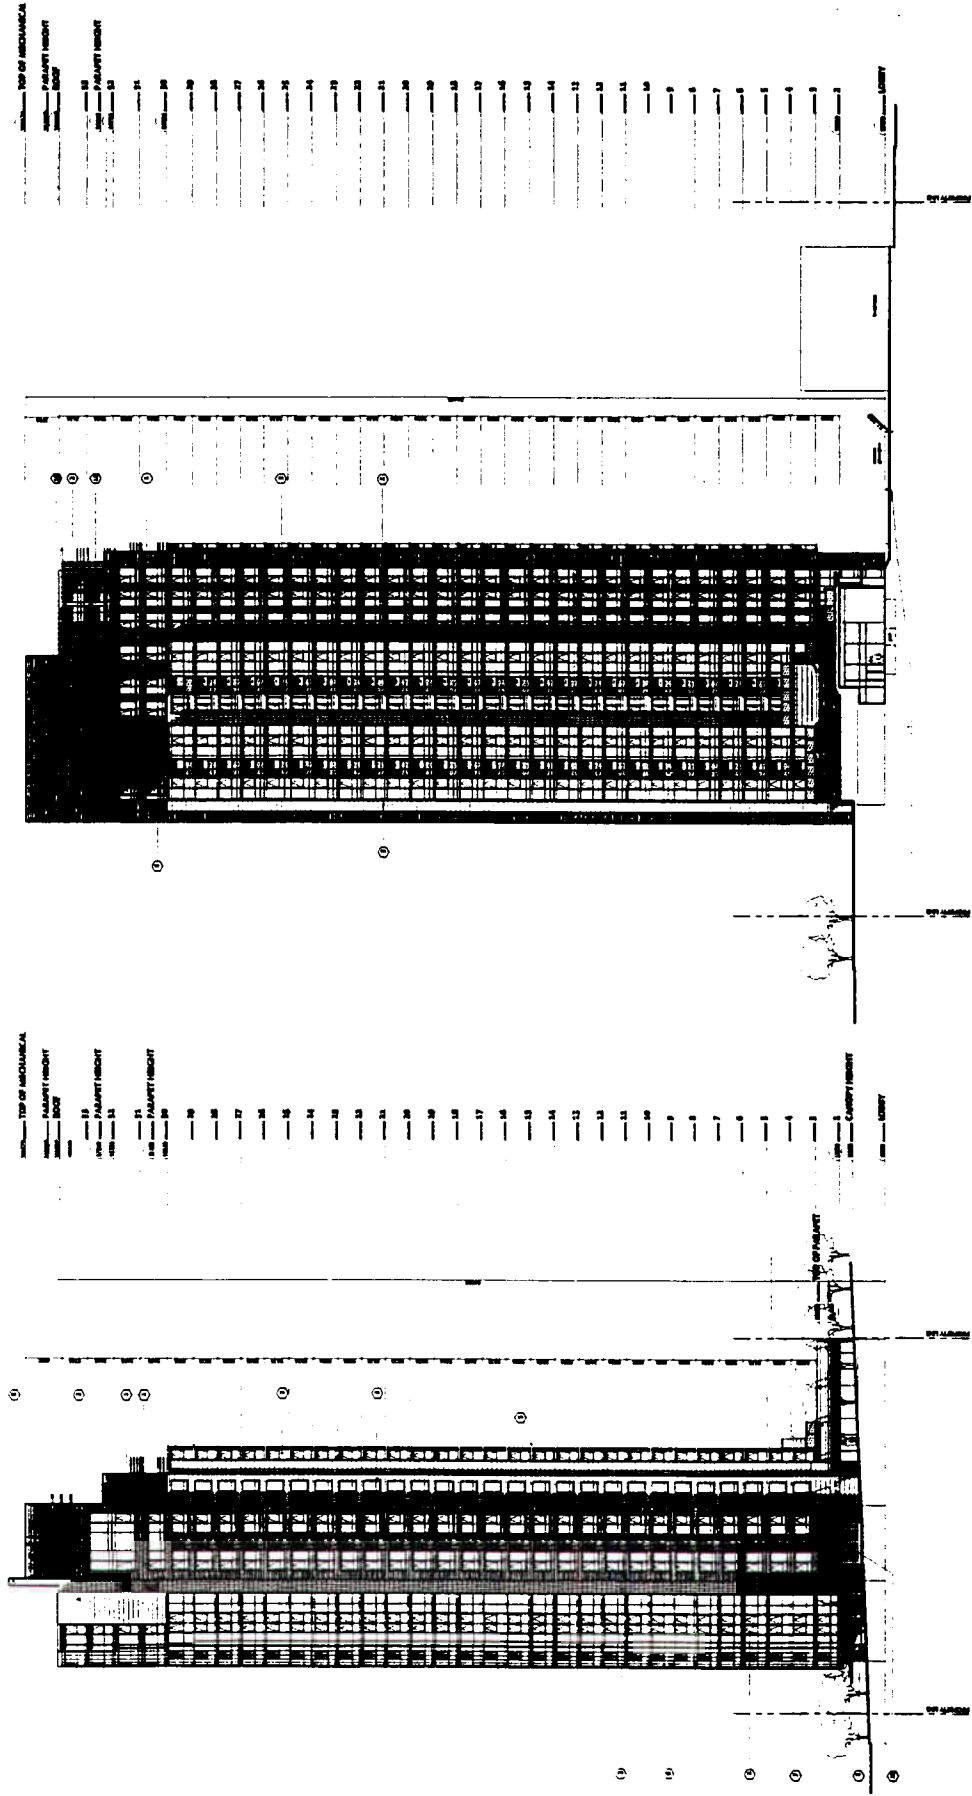

2 WEST ELEVATION
SCALE 1/8" = 1'-0"

1 NORTH (PACIFIC BLVD.) ELEVATION
SCALE 1/8" = 1'-0"