


APPROVED 21. 2007

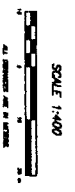



<p>Petcetera STORE 2576 RUPERT STREET VANCOUVER, BC</p>		<p>DATE: 11/03/07</p> <p>BY: [Signature]</p>
<p>PROPOSED IMPROVEMENTS CONTEXT PLAN</p>		<p>REV. 1</p>




<p>DATE</p>	<p>BY</p>

CONTRACT INFORMATION

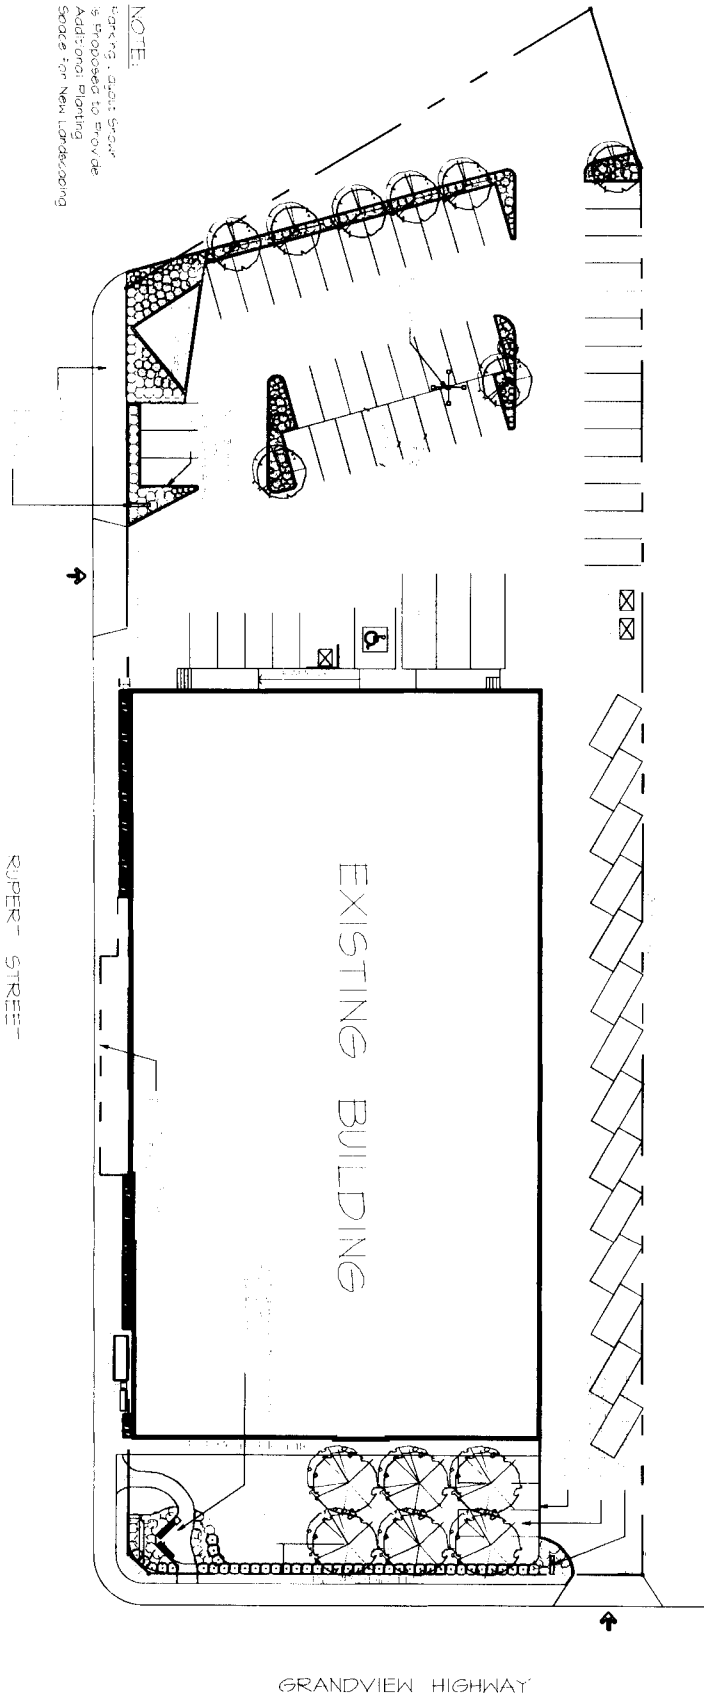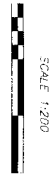

NOTE:
Existing "plant growth"
is proposed to provide
Additional planting
space for New Landscaping




GRANDVIEW HIGHWAY



Project Name	Date


PROJECT: STORE 2876 RUPERT STREET VANCOUVER BC PROPOSED IMPROVEMENTS SITE PLAN	
DESIGNER: DONALD & MASSIE ARCHITECTS	DRAWN: A-1 DATE: 07
PROJECT NO.: 3103	REV:

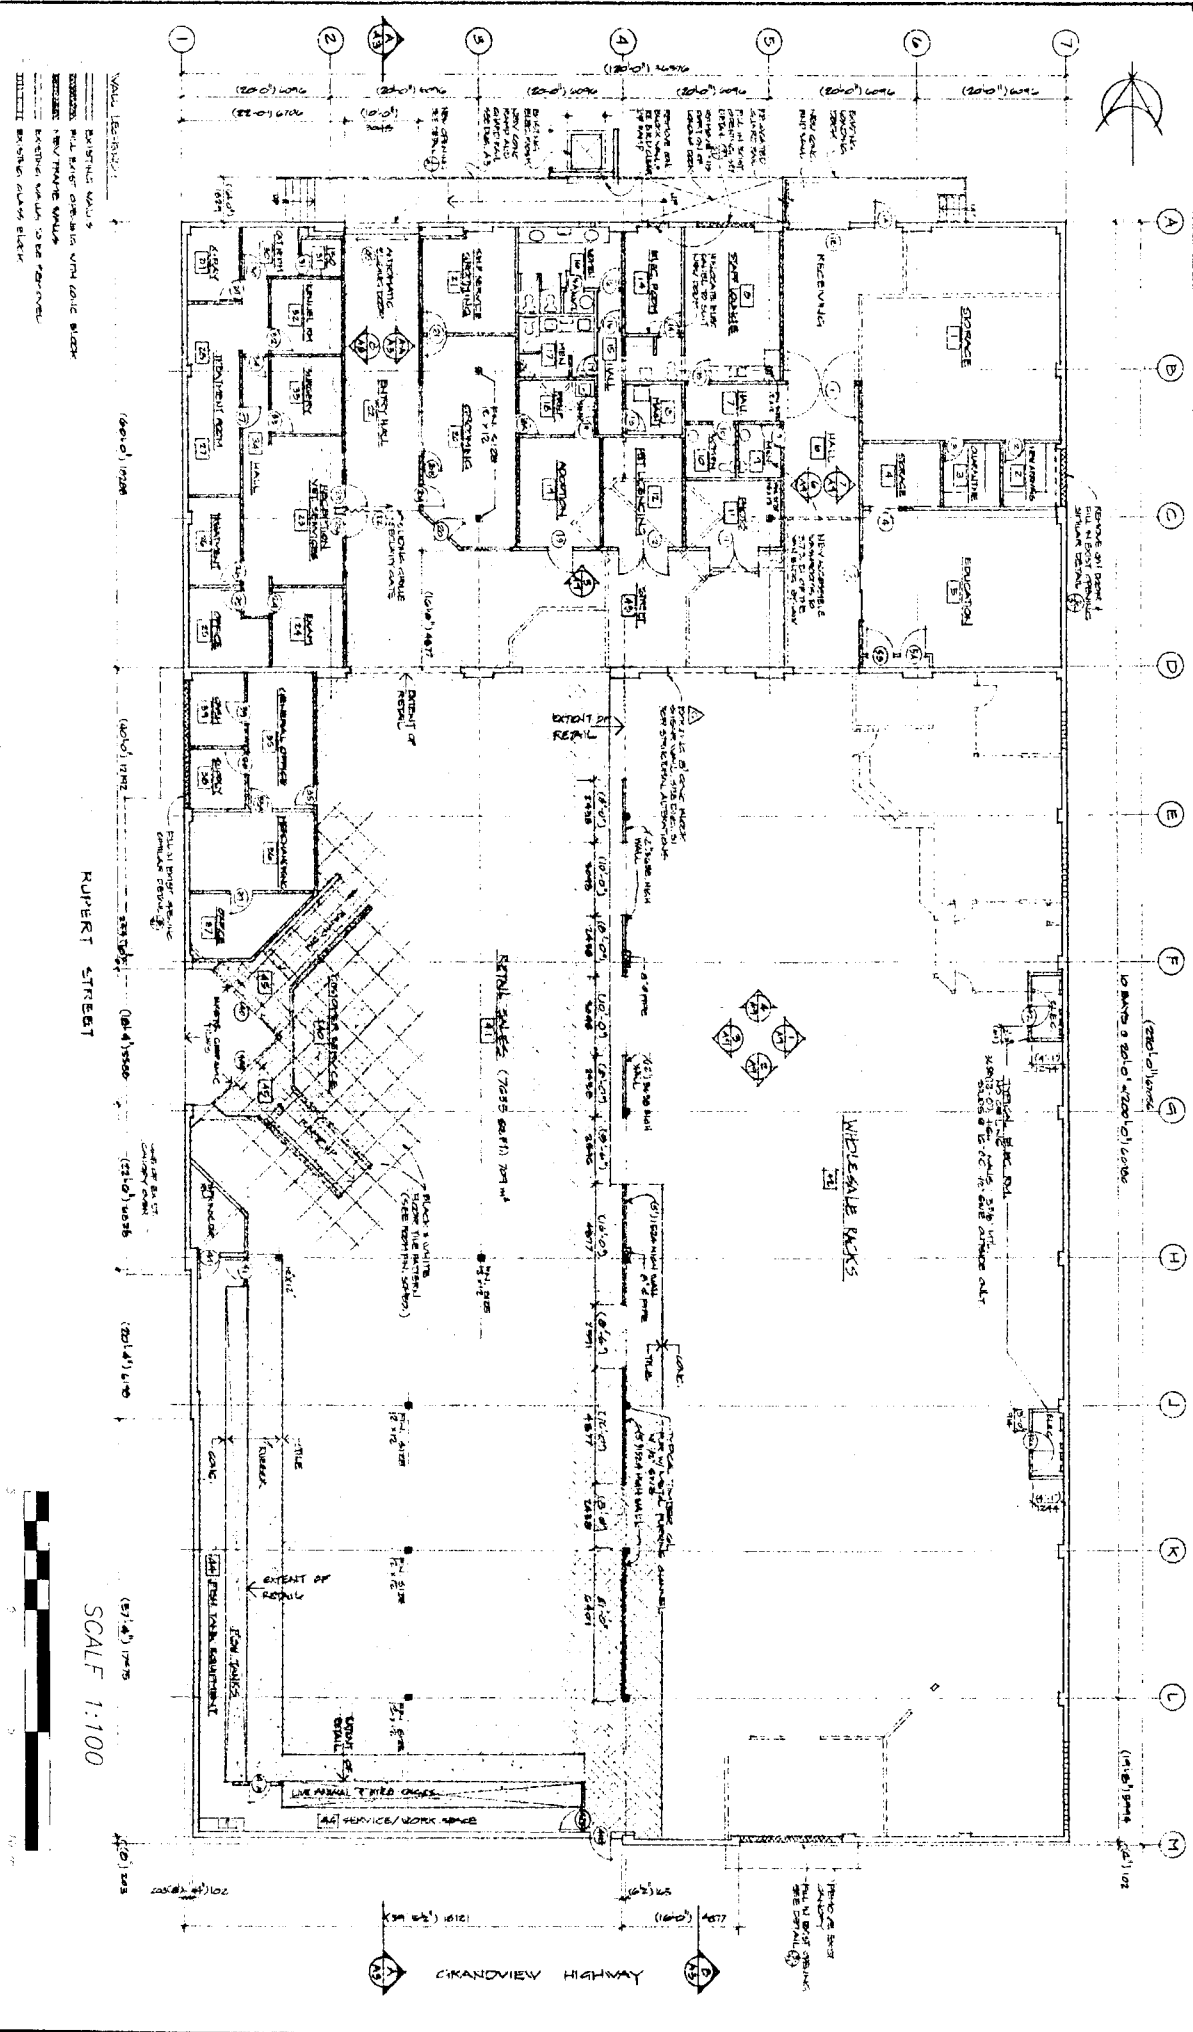



