


TOWER B

TOWER A

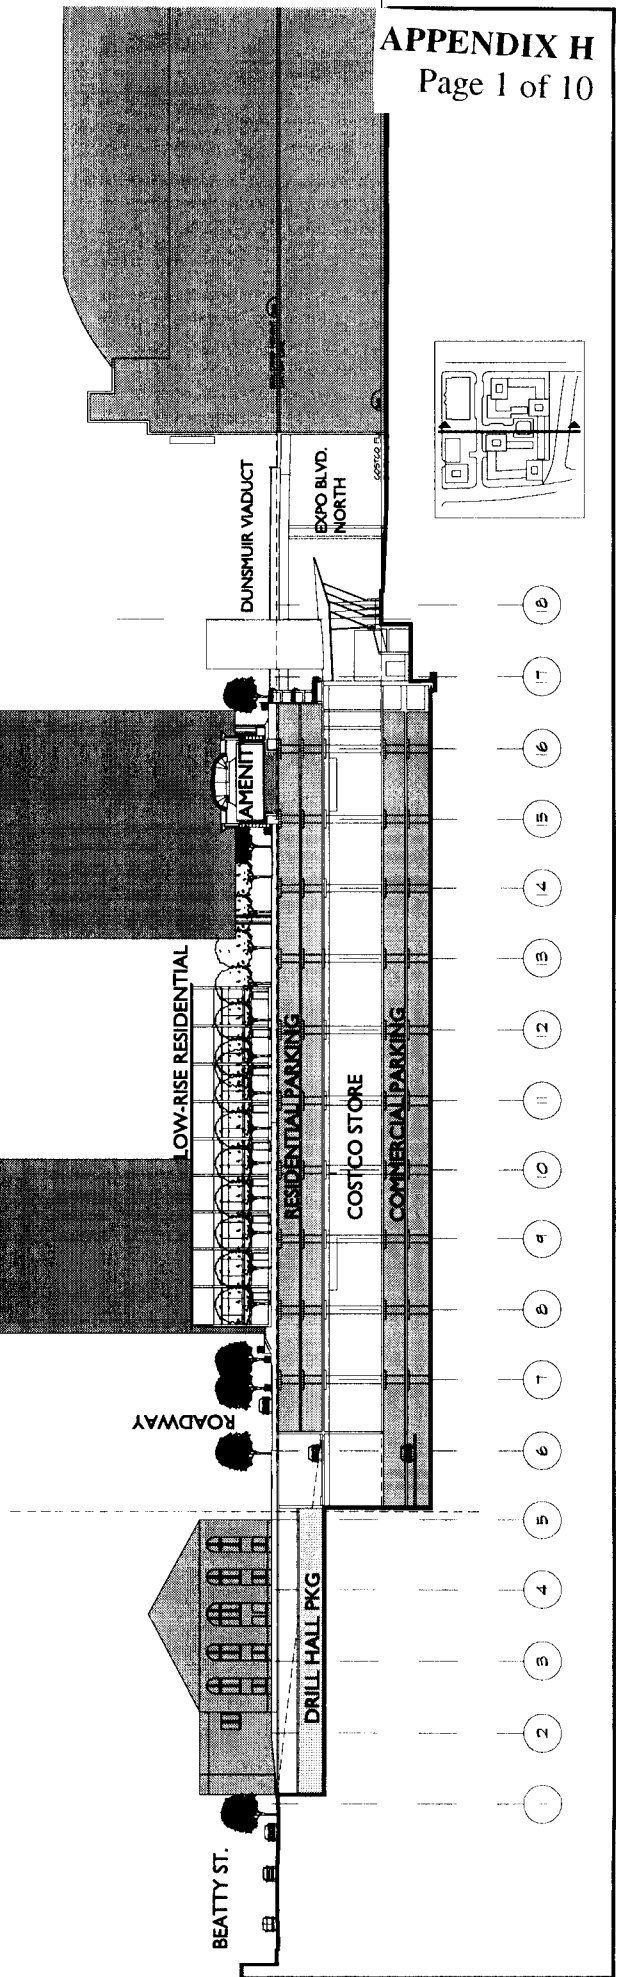

BEATTY ST.

DRILL HALL PKG

ROADWAY

LOW-RISE RESIDENTIAL

RESIDENTIAL PARKING


COSTCO STORE


COMMERCIAL PARKING

DUNSHUIR VIADUCT


EXPO BLVD.
NORTH

- 1
- 2
- 3
- 4
- 5
- 6
- 7
- 8
- 9
- 10
- 11
- 12
- 13
- 14
- 15
- 16
- 17
- 18

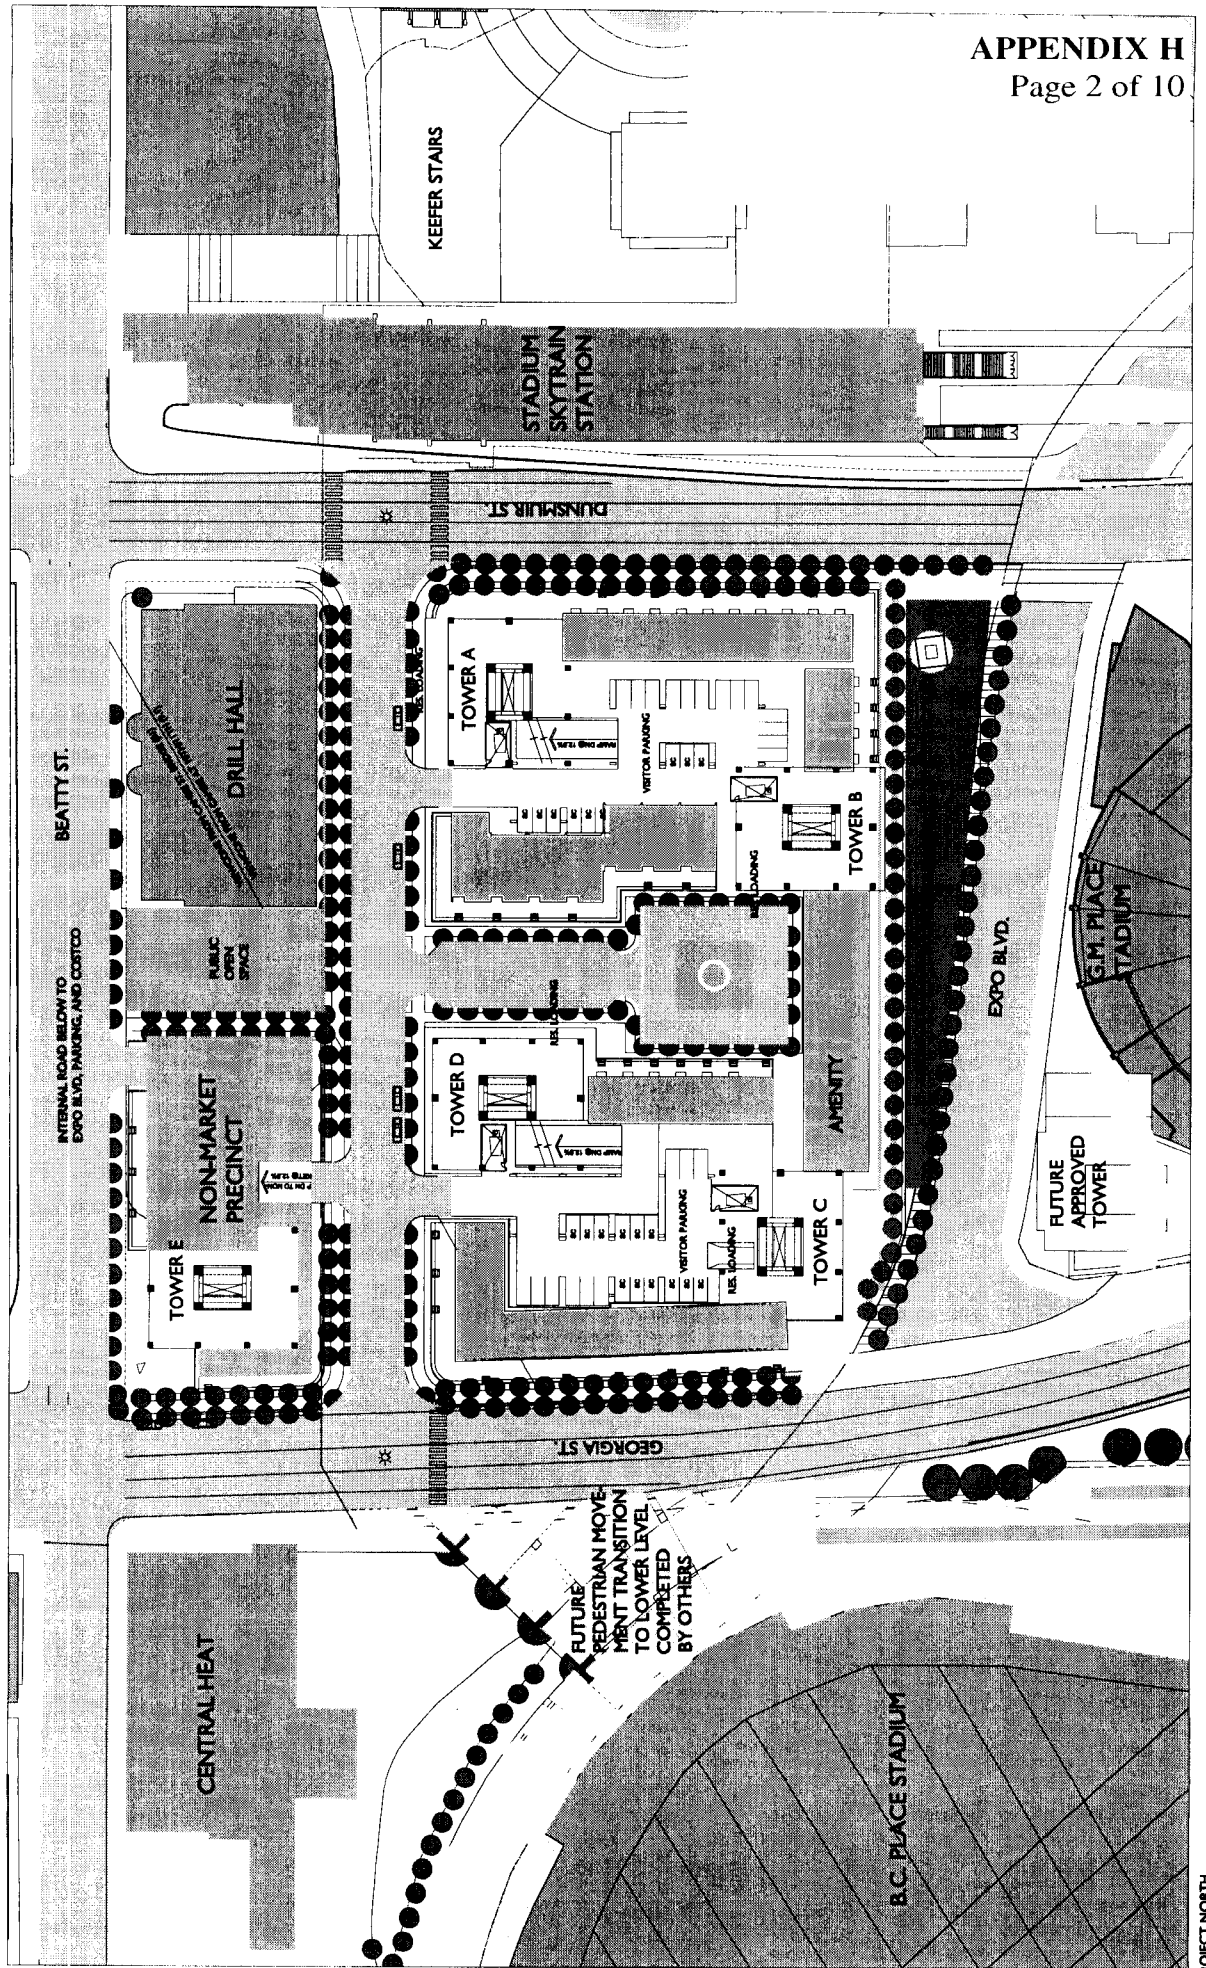

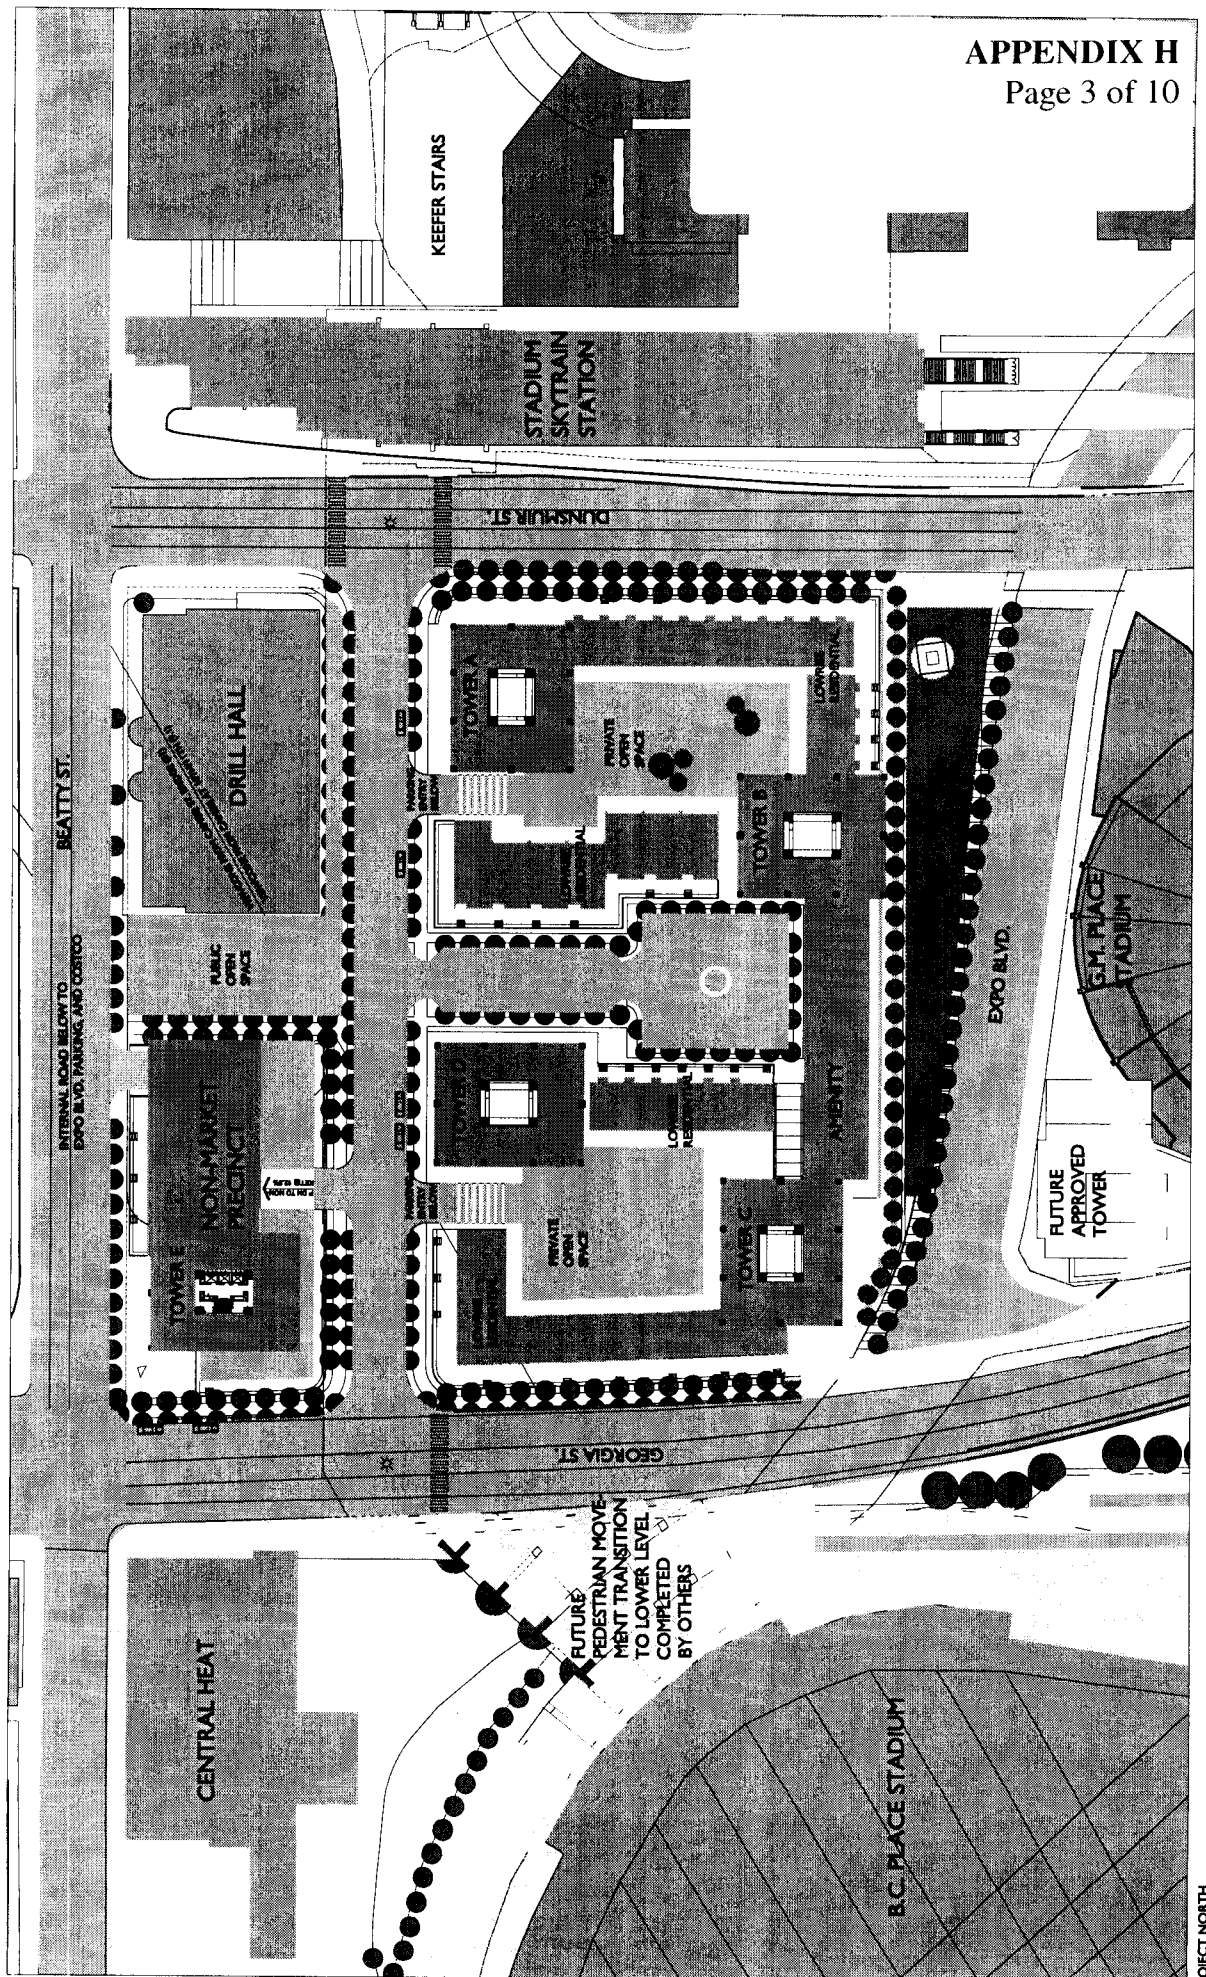

3.0 DESIGN RATIONALE

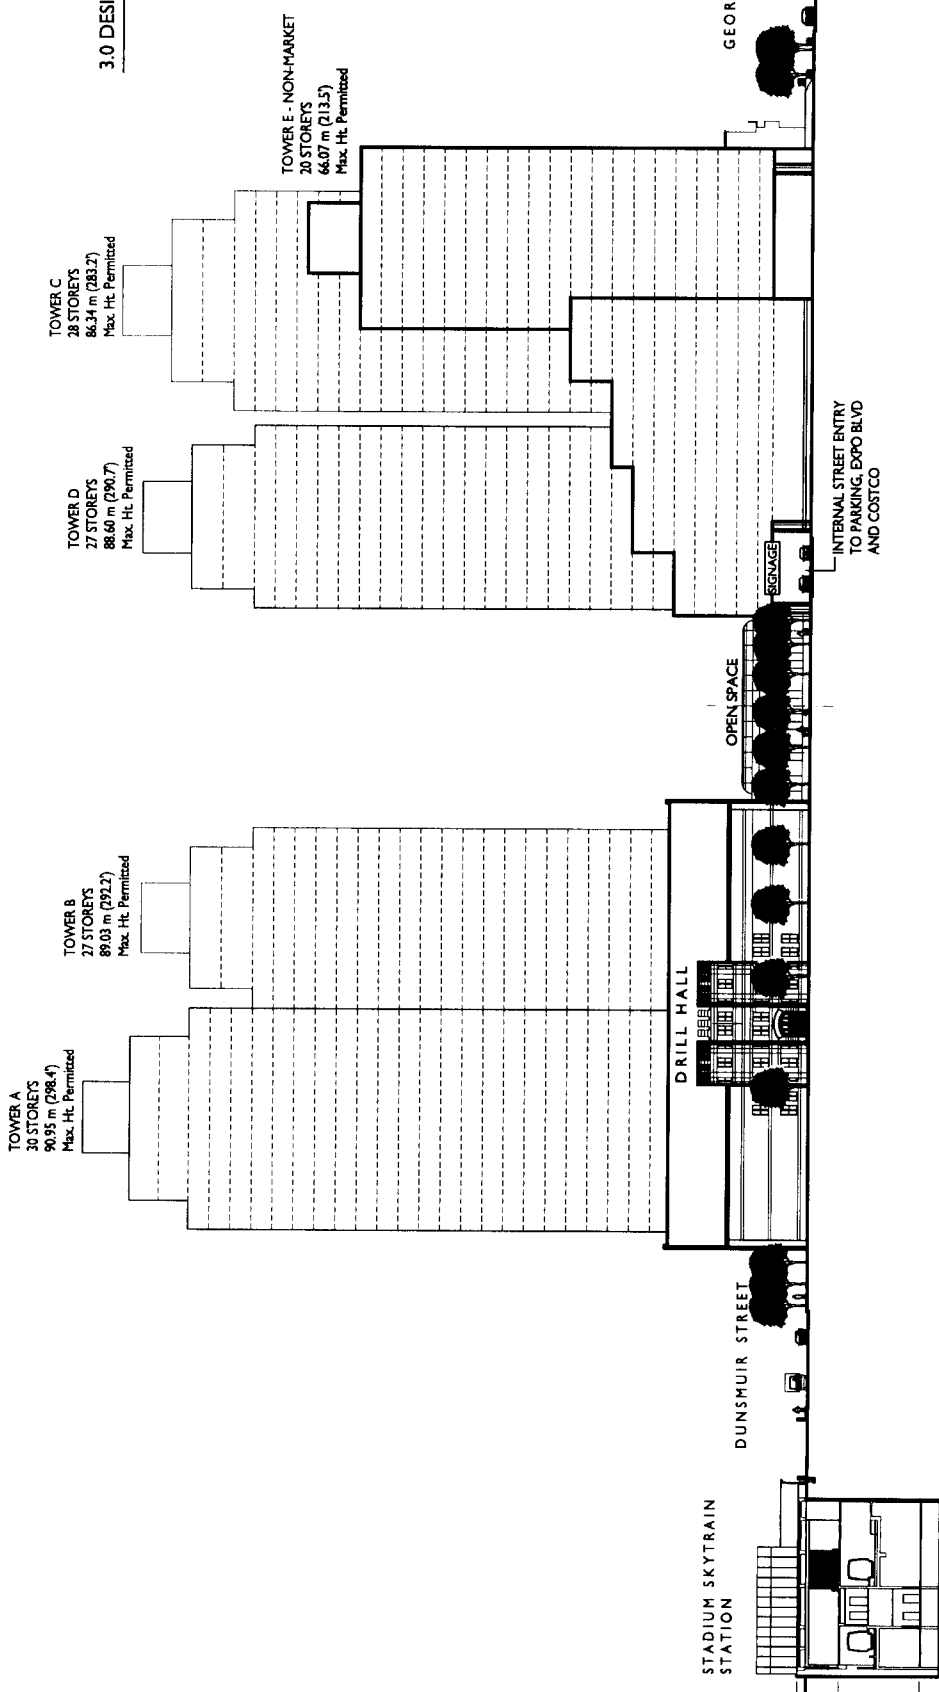

BEATTY STREET ELEVATION

CENTRAL HEAT

GEORGIA STREET

DUNSHUIR STREET

STADIUM SKYTRAIN
STATION


DRILL HALL

OPEN SPACE

INTERNAL STREET ENTRY
TO PARKING, EXPO BLVD
AND COSTCO

SIGNAGE

A B C D

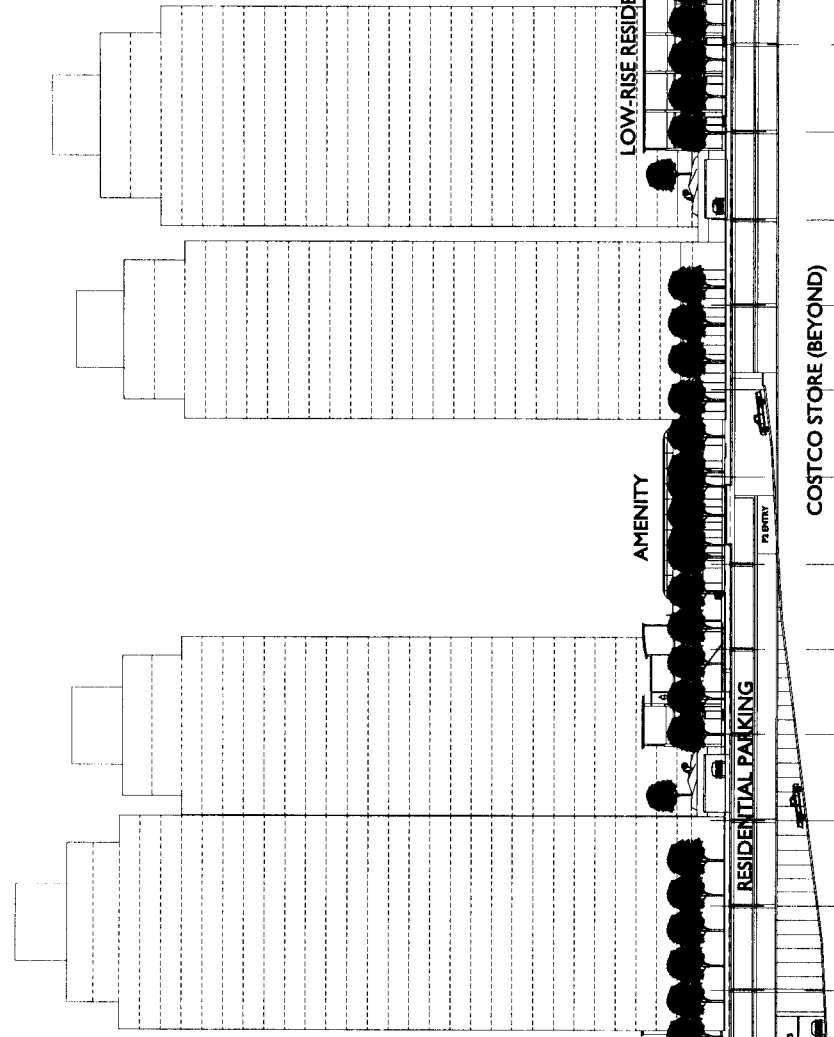

STADIUM SKYTRAIN STATION


DUNSMUIR VIADUCT

RESIDENTIAL PARKING

AMENITY

LOW-RISE RESIDENTIAL

COSTCO STORE (BEYOND)

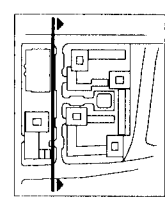

N M L K J I H G F E D C B A

BUILDING HEIGHT
DATA LINE


TO PA

PLANTY

PLANTY

PLANTY


PLANTY

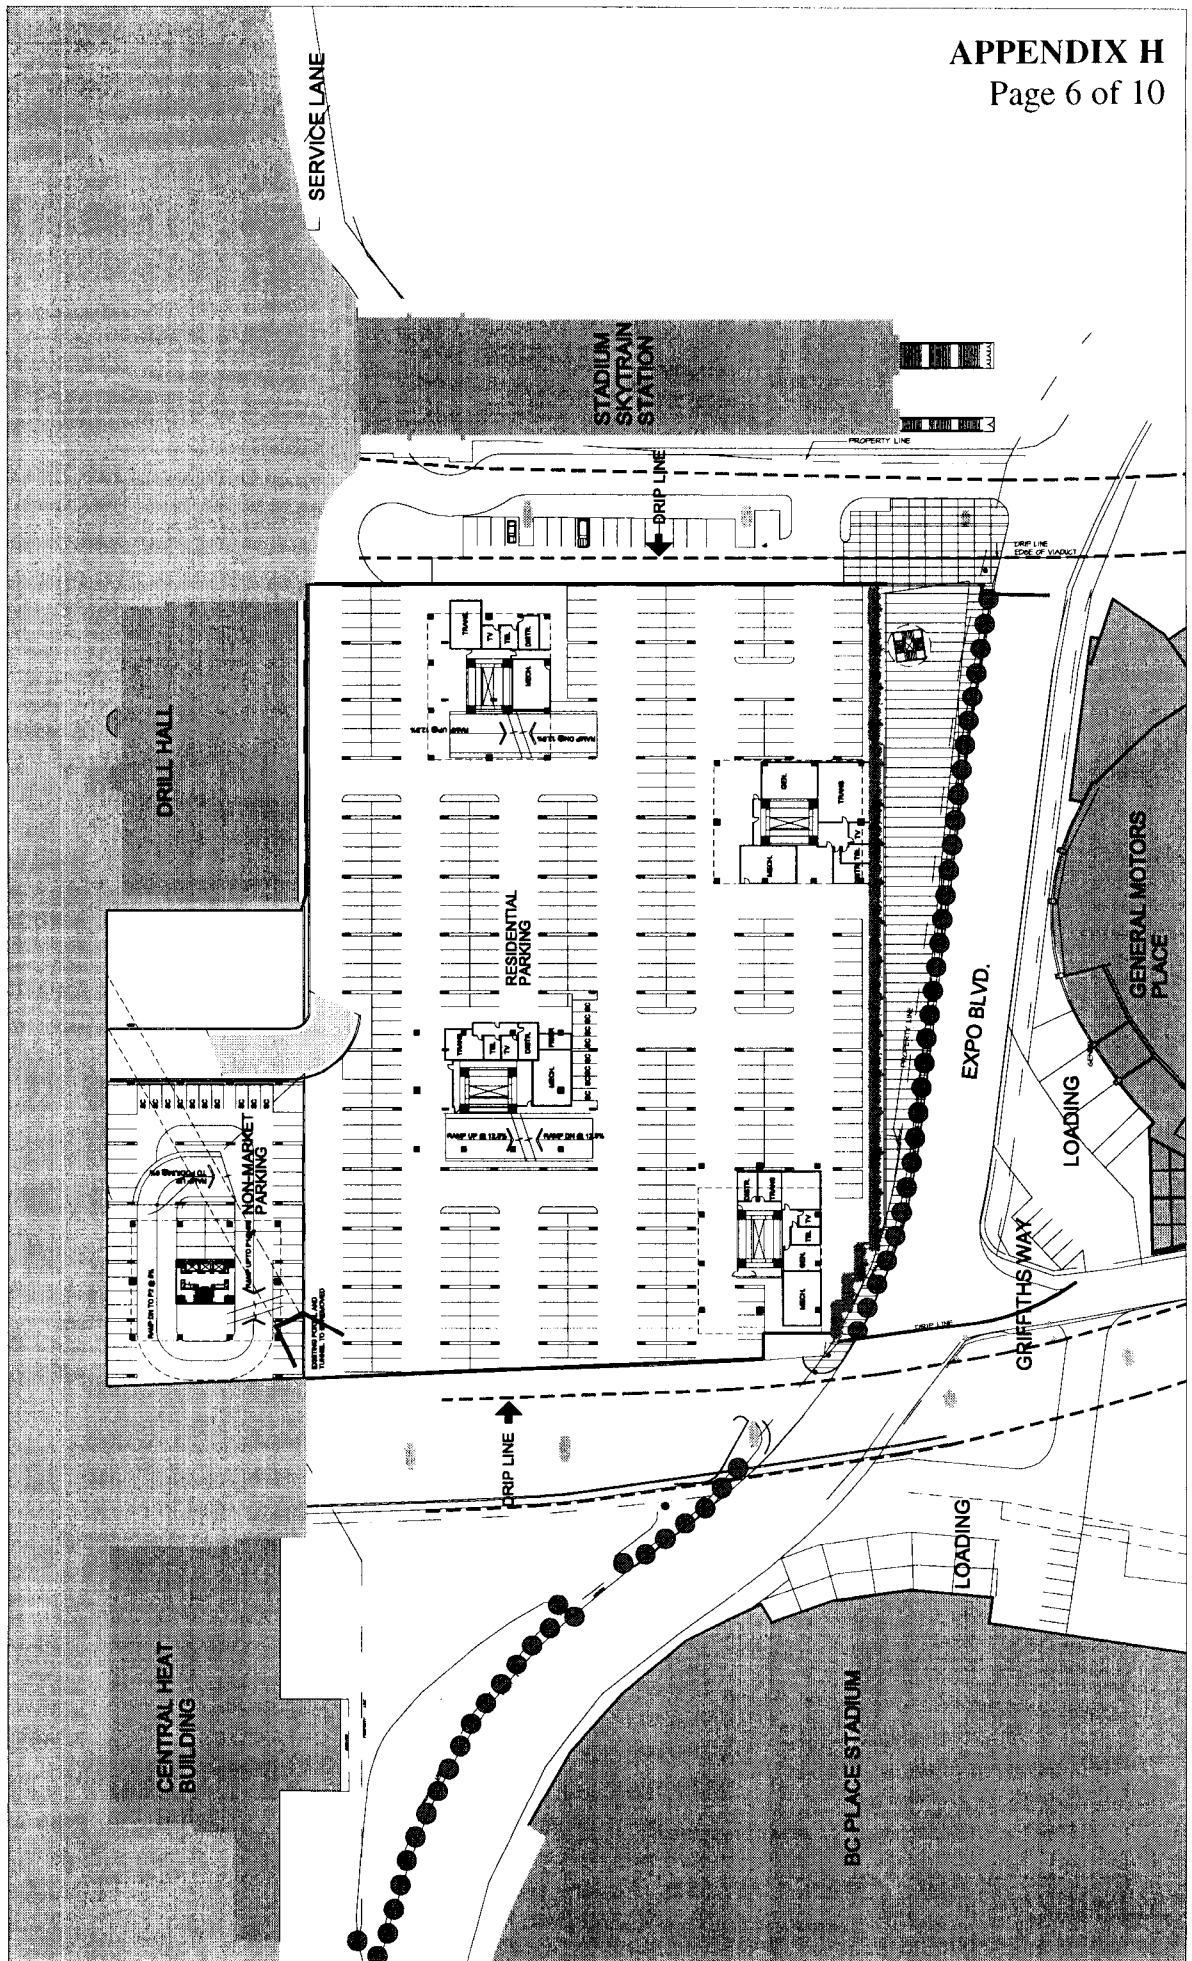


LEVEL P1 - RESIDENTIAL PARKING

PROJECT NORTH



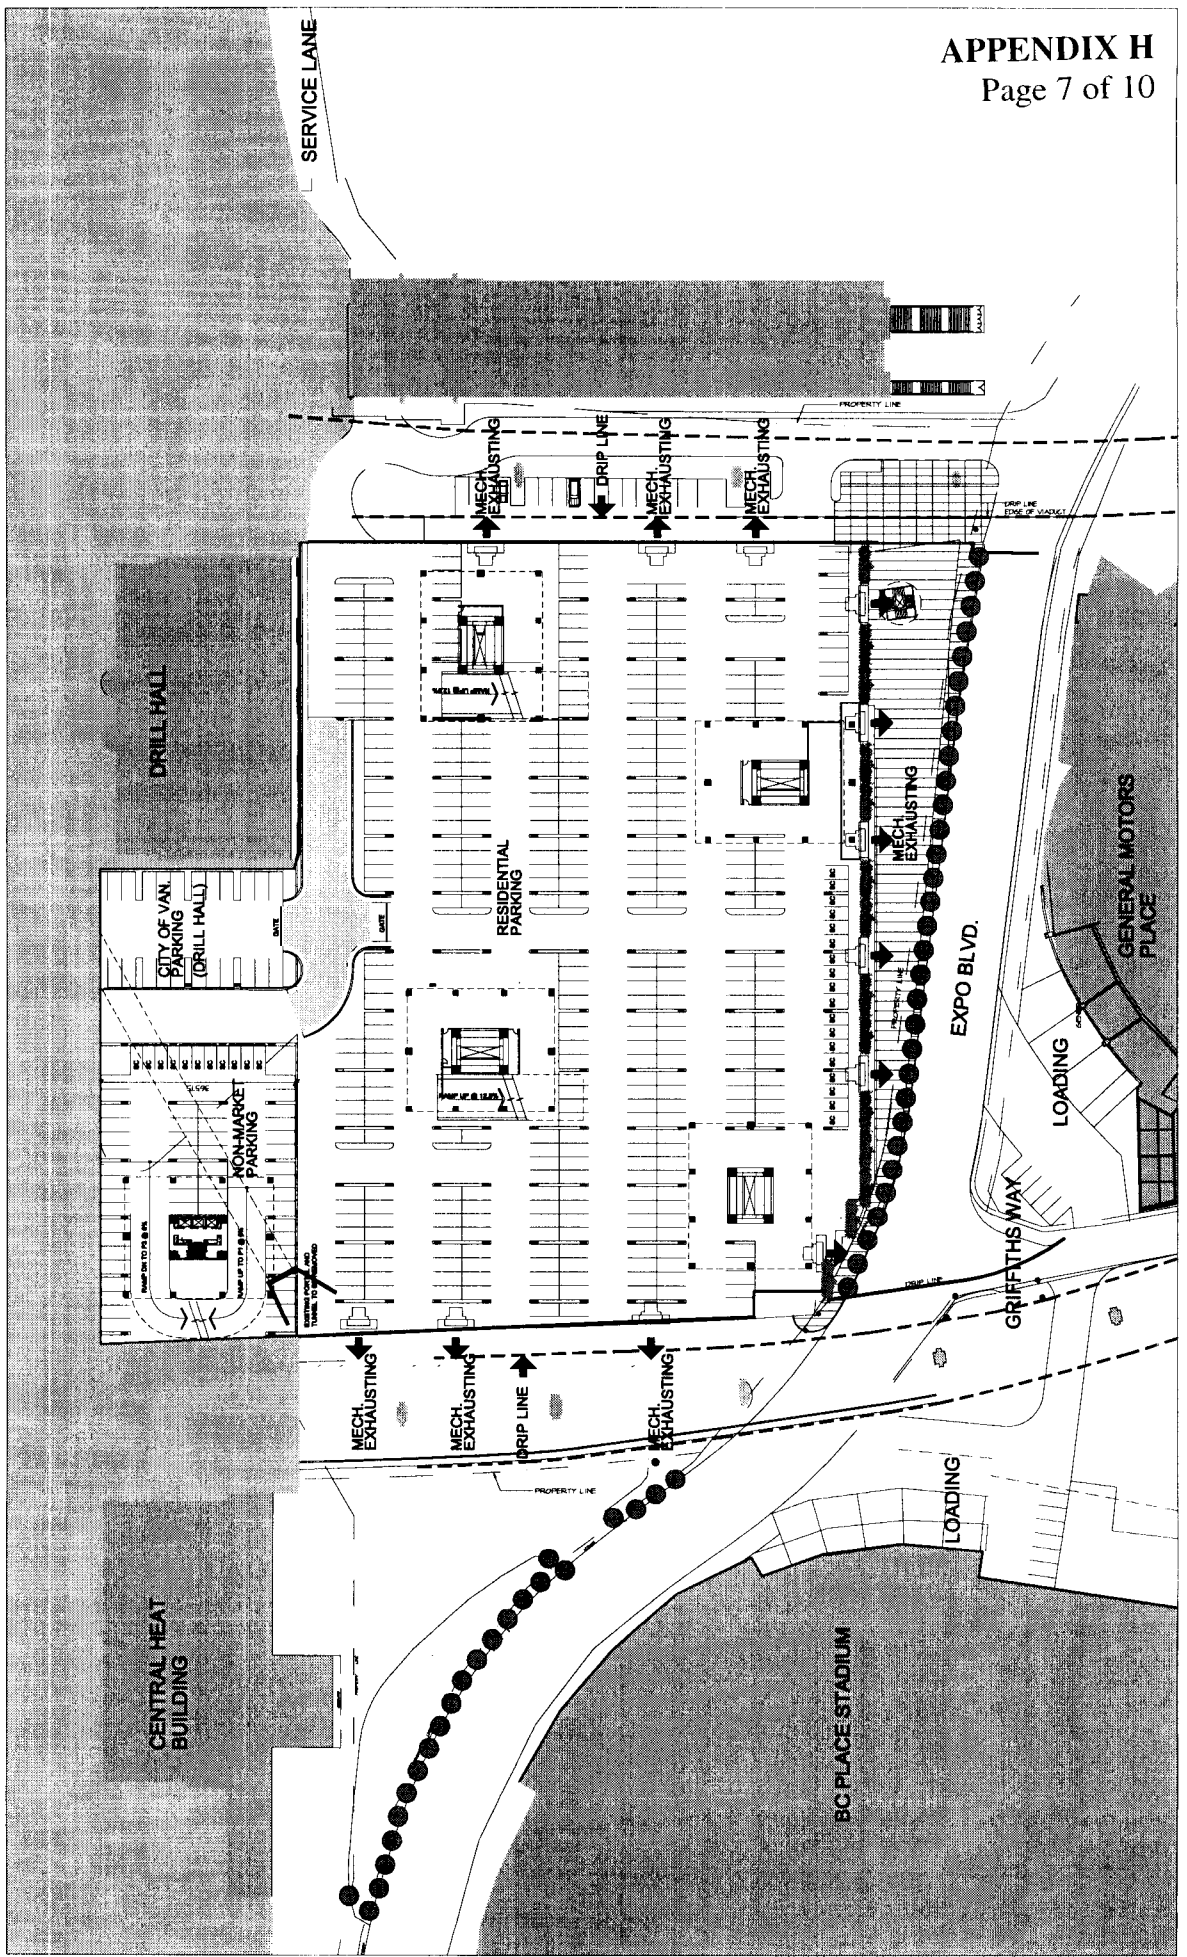

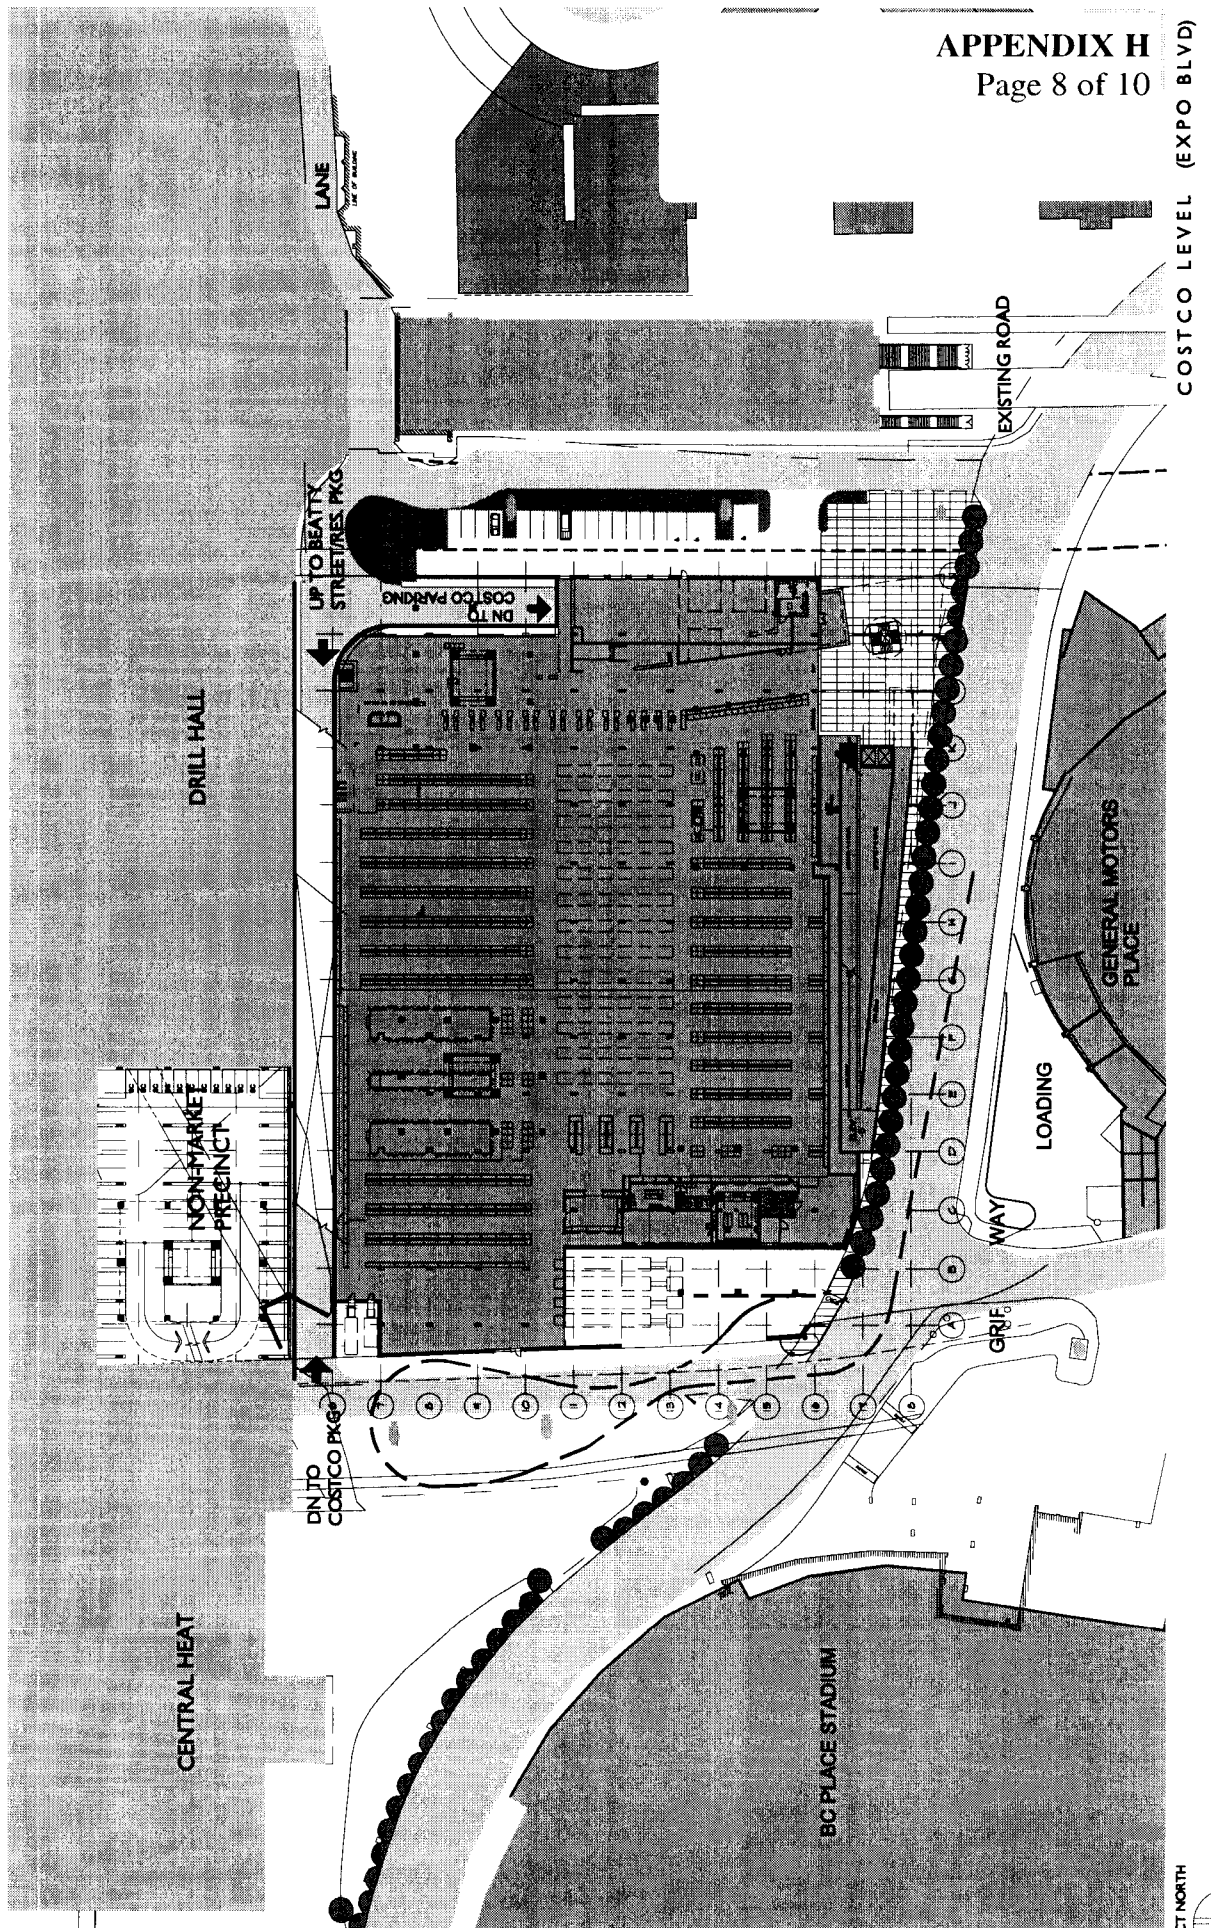

COSTCO LEVEL (EXPO BLVD)

PROJECT NORTH

